




Powder Room Door

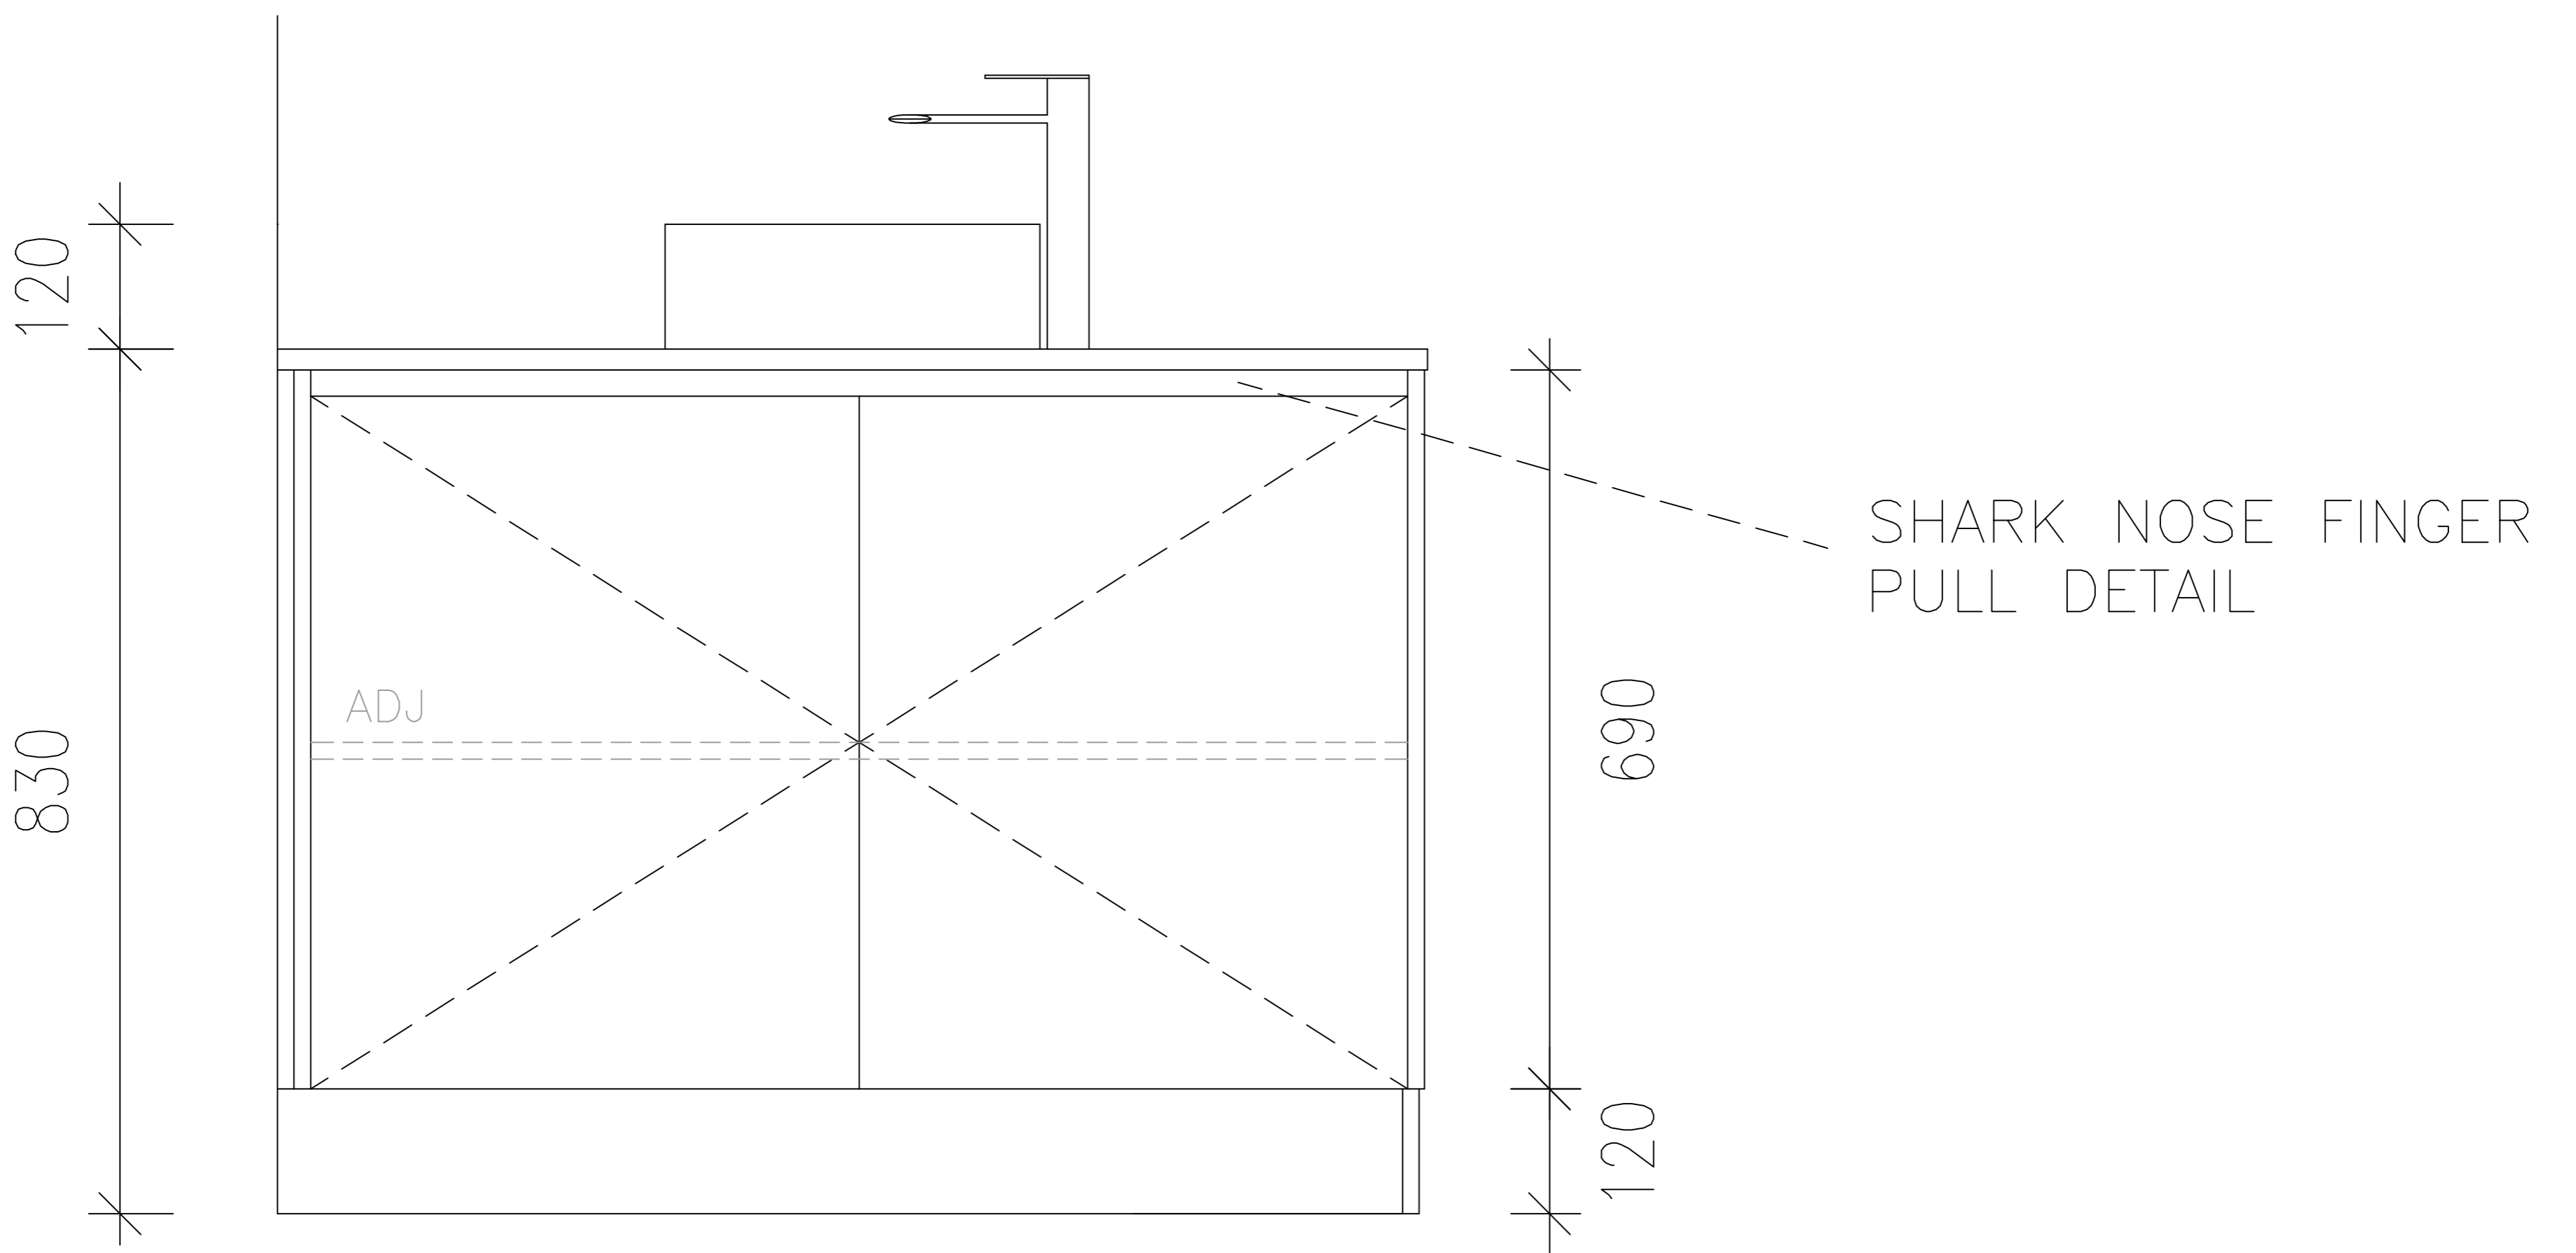

FINISHES

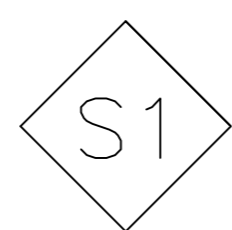

20mm SILESTONE MARENGO

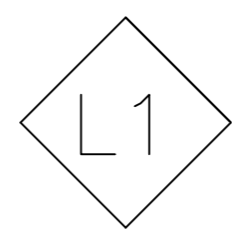

16mm POLYTEC GRAPHITE MATT

**JO'S
MAKEOVERS**

a ASEADA
4 Kirrum Close Wantirna South 3152

PROJECT: 21 CORONATION ST
BRIGHTON EAST

Drawing Title : VANITY

Date: 05/06/2023

Drawing No. A1

Revision : Rev 0

Drawn : AC

PLANS INSPECTED AND
APPROVED FOR CONSTRUCTION

NAME _____

SIGNED _____

DATED / /