


40mm Stone

PETER  
0408 129945

6 Bega St  
CHADSTONE

HUDSON  
DEVELOPMENT

9/6/23  
#2

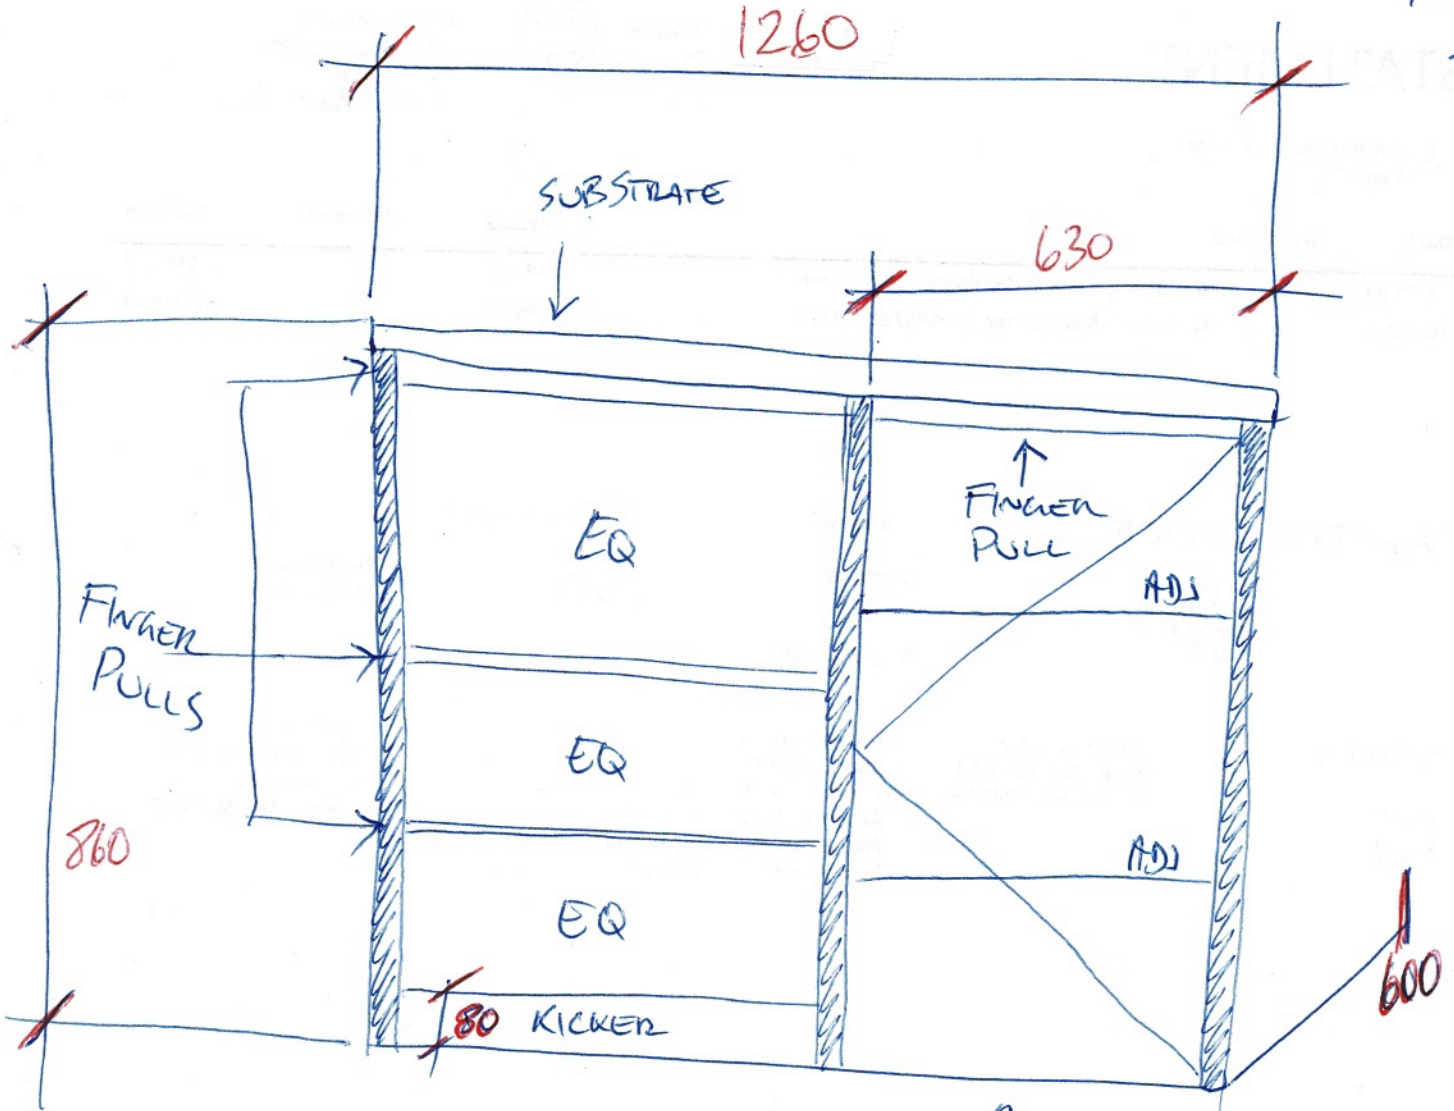

CARCASS - STANDARD 16mm  
WHITE

FACE MATERIAL - 18mm MDF (2 PACK FINISH)

↑  
NO BOTTOM  
NO KICKER