



<b>SJ Custom Kitchens</b>	Phone: 0432 101 986	Job #: Job	Site Contact:	Date: 18/06/23
	Email: sjcustomkitchens@hotmail.com	Job Name: Default	Site Phone:	Drawn By:
	Web: www.sjcustomkitchens.com	Room #:	Site Address:	Drawing #: 1
		Room Name:	City: State: Victoria.	Scale: NTS


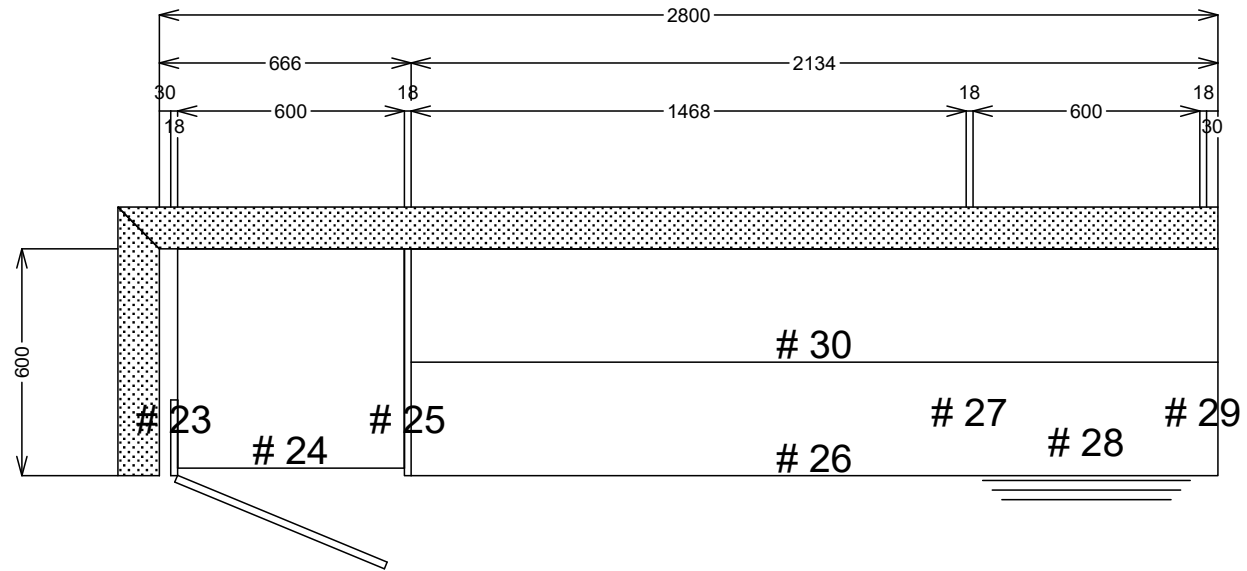


<b>SJ Custom Kitchens</b>	Phone: 0432 101 986	Job #: Job	Site Contact:	Date: 18/06/23
	Email: sjcustomkitchens@hotmail.com	Job Name: Default	Site Phone:	Drawn By:
	Web: www.sjcustomkitchens.com	Room #:	Site Address:	Drawing #: 2
		Room Name:	City: State: Victoria.	Scale: NTS

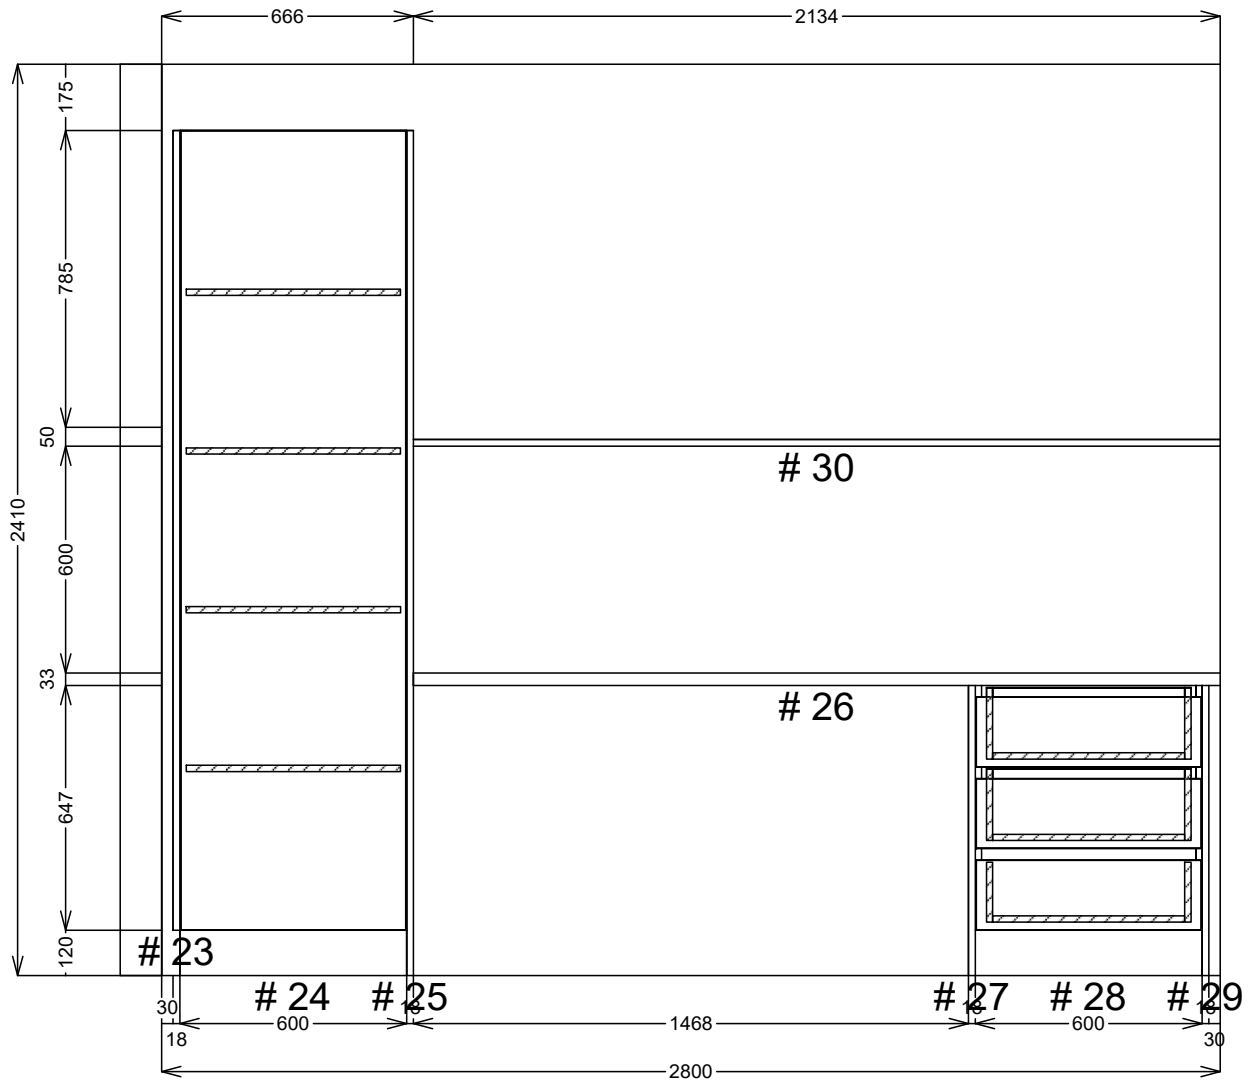

<b>SJ Custom Kitchens</b>	Phone: 0432 101 986	Job #: Job	Site Contact:	Date: 18/06/23
	Email: sjcustomkitchens@hotmail.com	Job Name: Default	Site Phone:	Drawn By:
	Web: www.sjcustomkitchens.com	Room #:	Site Address:	Drawing #: 3
		Room Name:	City: State: Victoria.	Scale: NTS

# Laundry

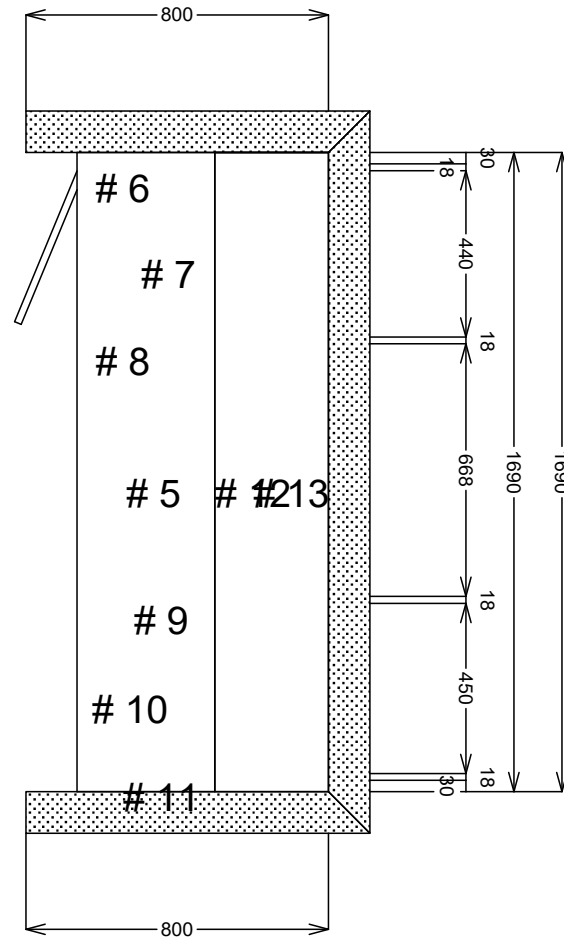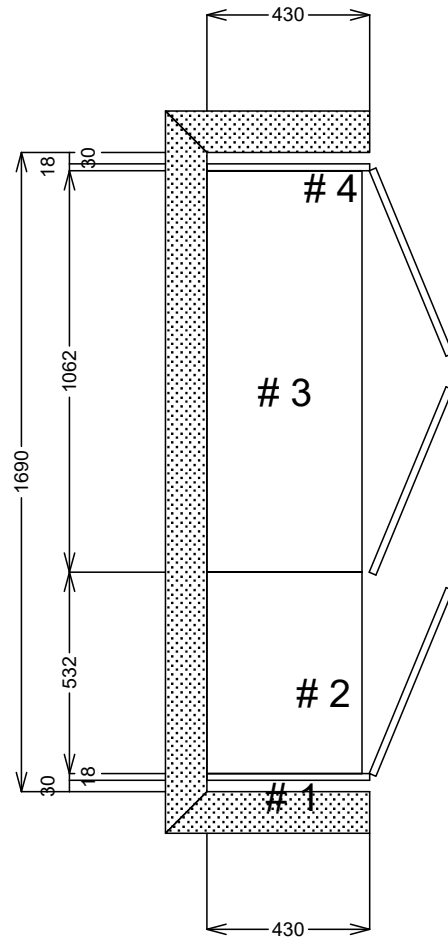

Phone: 0432 101 986

Job #: Job

Site Contact:

Date: 18/06/23

Email: [sjcustomkitchens@hotmail.com](mailto:sjcustomkitchens@hotmail.com)

Job Name: Default

Site Phone:

Drawn By:

Web: [www.sjcustomkitchens.com](http://www.sjcustomkitchens.com)

Room #:

Site Address:

Drawing #: 4

Room Name:


City:

State: Victoria.

Scale: NTS

**SJ Custom Kitchens**

# Cabinets Polytec Polar White Sheen

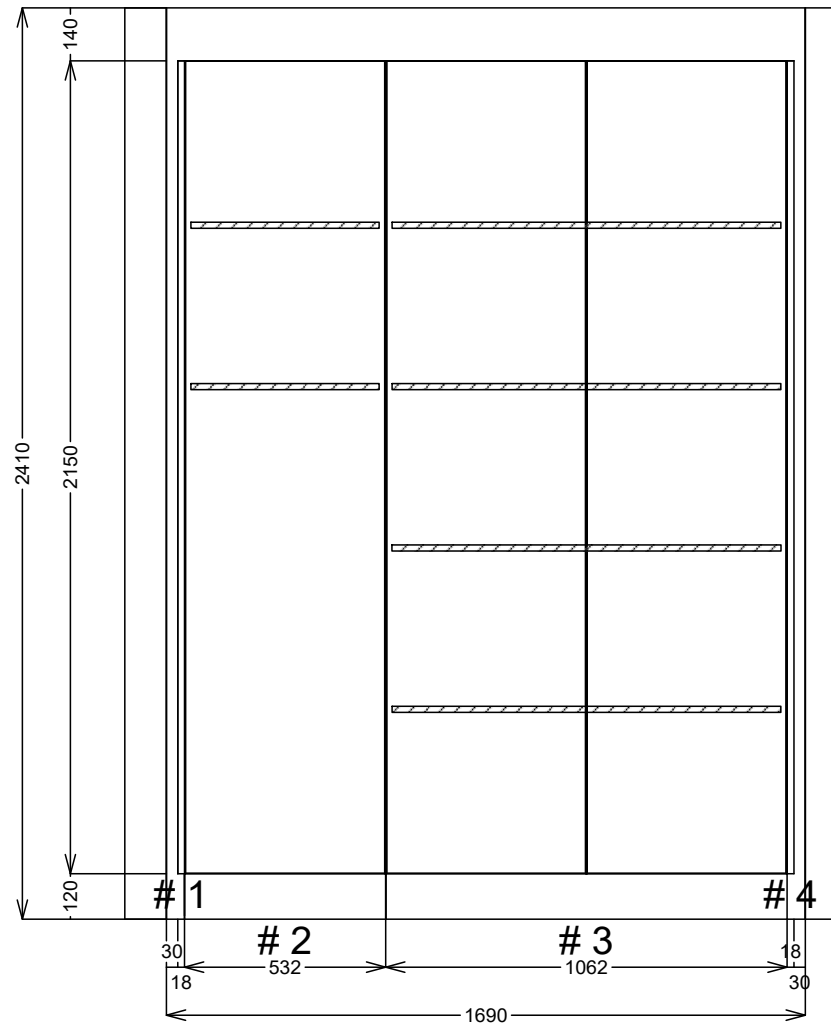


<b>SJ Custom Kitchens</b>	Phone: 0432 101 986	Job #: Job	Site Contact:	Date: 18/06/23
	Email: sjcustomkitchens@hotmail.com	Job Name: Default	Site Phone:	Drawn By:
	Web: www.sjcustomkitchens.com	Room #:	Site Address:	Drawing #: 5
		Room Name:	City: State: Victoria.	Scale: NTS

Cabinets Polytec Polar White Sheen

Floating Shelves  
Polytec Lingurian Walnut Woodmatt


Benchtop  
Polytec Lingurian Walnut Woodmatt

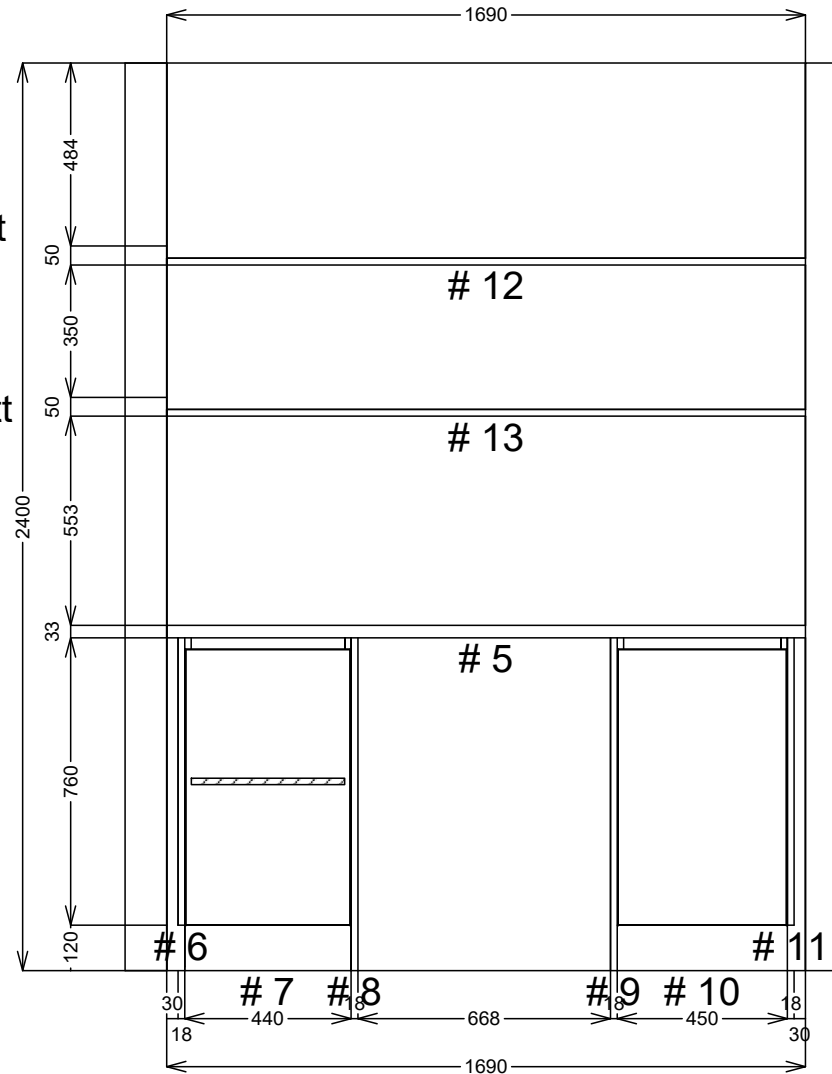

**SJ Custom Kitchens**


Phone: 0432 101 986	Job #: Job	Site Contact:	Date: 18/06/23
Email: sjcustomkitchens@hotmail.com	Job Name: Default	Site Phone:	Drawn By:
Web: www.sjcustomkitchens.com	Room #:	Site Address:	Drawing #: 6
	Room Name:	City: Victoria.	Scale: NTS

Polytec Lingurian Walnut Woodmatt  
Horizontal Grain

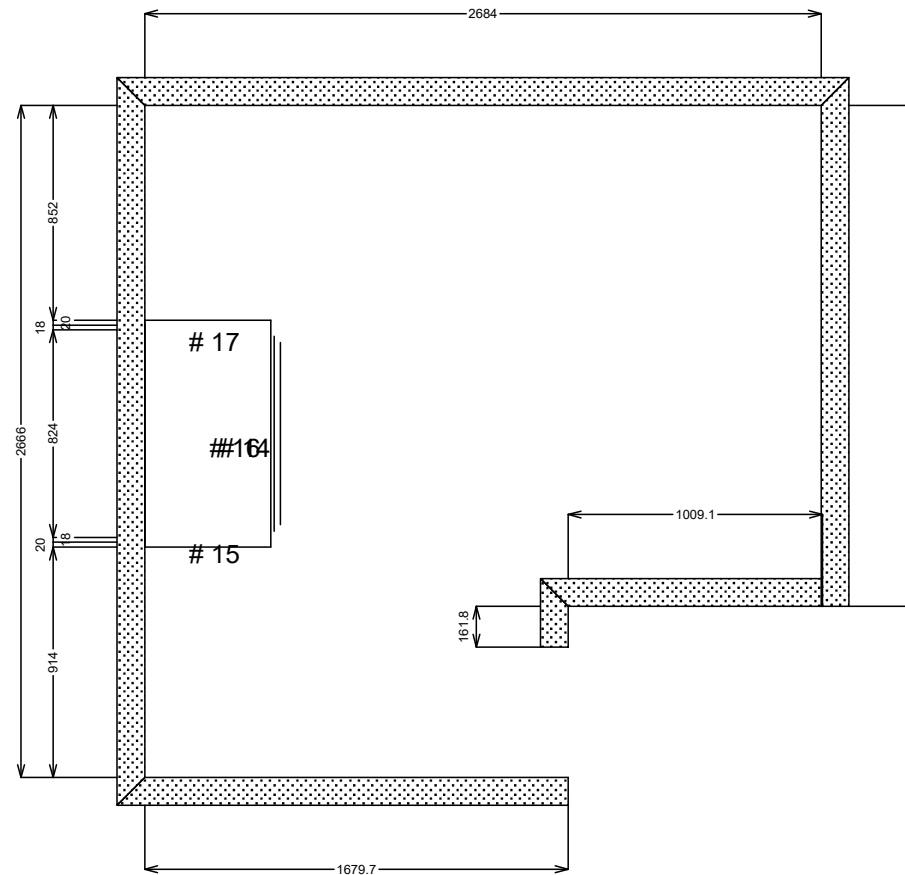


<b>SJ Custom Kitchens</b>	Phone: 0432 101 986	Job #: Job	Site Contact:	Date: 18/06/23
	Email: sjcustomkitchens@hotmail.com	Job Name: Default	Site Phone:	Drawn By:
	Web: www.sjcustomkitchens.com	Room #:	Site Address:	Drawing #: 7
		Room Name:	City: State: Victoria.	Scale: NTS

Polytec Lingurian Walnut Woodmatt  
Horizontal Grain

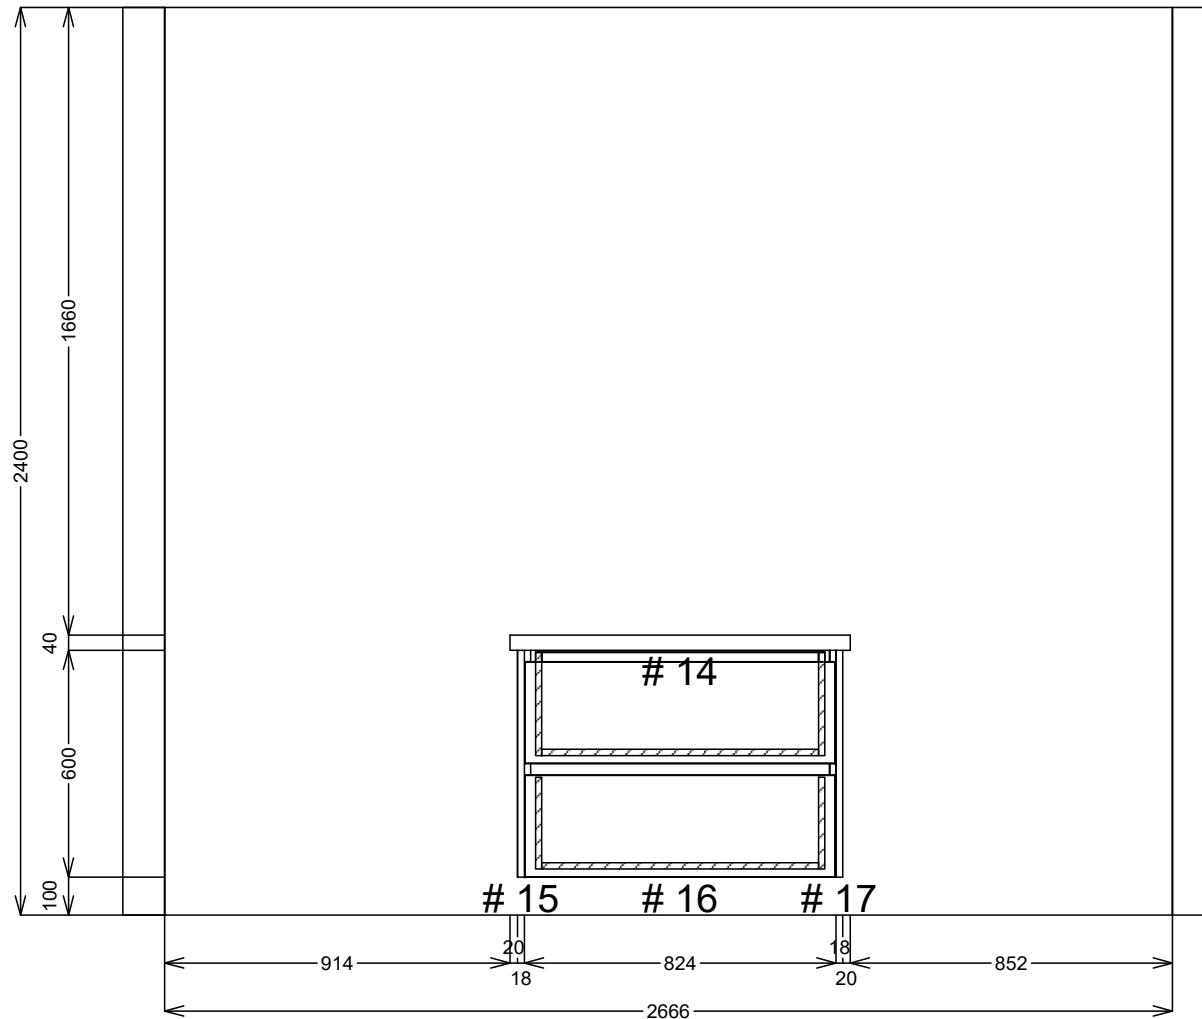

<b>SJ Custom Kitchens</b>	Phone: 0432 101 986	Job #: Job	Site Contact:	Date: 18/06/23
	Email: sjcustomkitchens@hotmail.com	Job Name: Default	Site Phone:	Drawn By:
	Web: www.sjcustomkitchens.com	Room #:	Site Address:	Drawing #: 8
		Room Name:	City: Victoria.	Scale: NTS

Polytec Lingurian Walnut Woodmatt  
Horizontal Grain

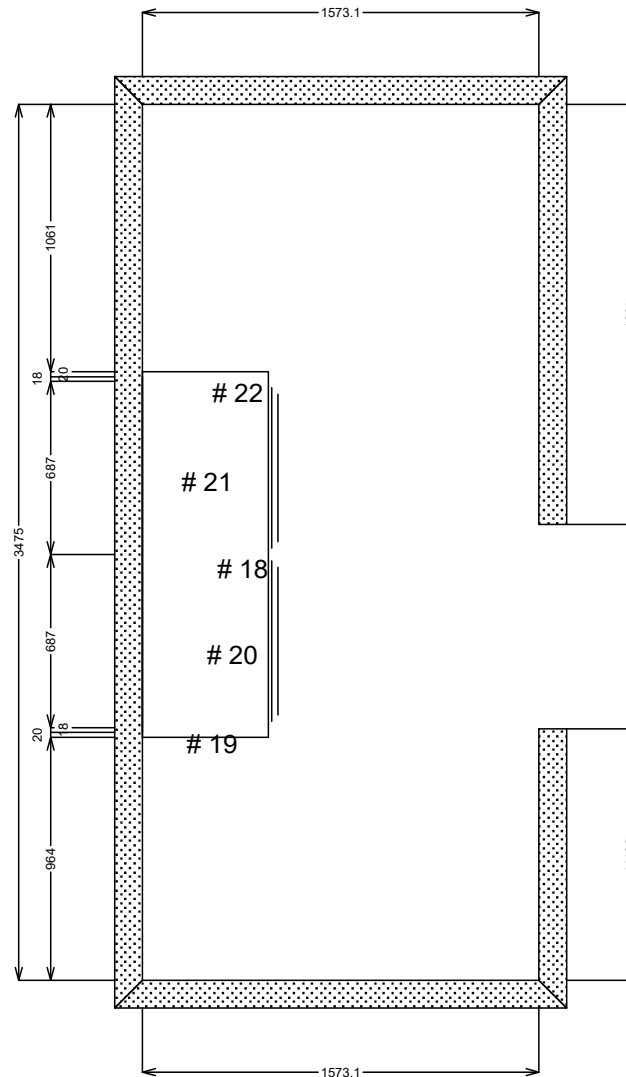

Phone: 0432 101 986

Job #: Job

Site Contact:

Date: 18/06/23

**SJ Custom Kitchens**

Email: [sjcustomkitchens@hotmail.com](mailto:sjcustomkitchens@hotmail.com)

Job Name: Default

Site Phone:

Drawn By:

Web: [www.sjcustomkitchens.com](http://www.sjcustomkitchens.com)

Room #:

Site Address:

Drawing #: 9


Room Name:

City:

State: Victoria.

Scale: NTS

Polytec Lingurian Walnut Woodmatt  
Horizontal Grain

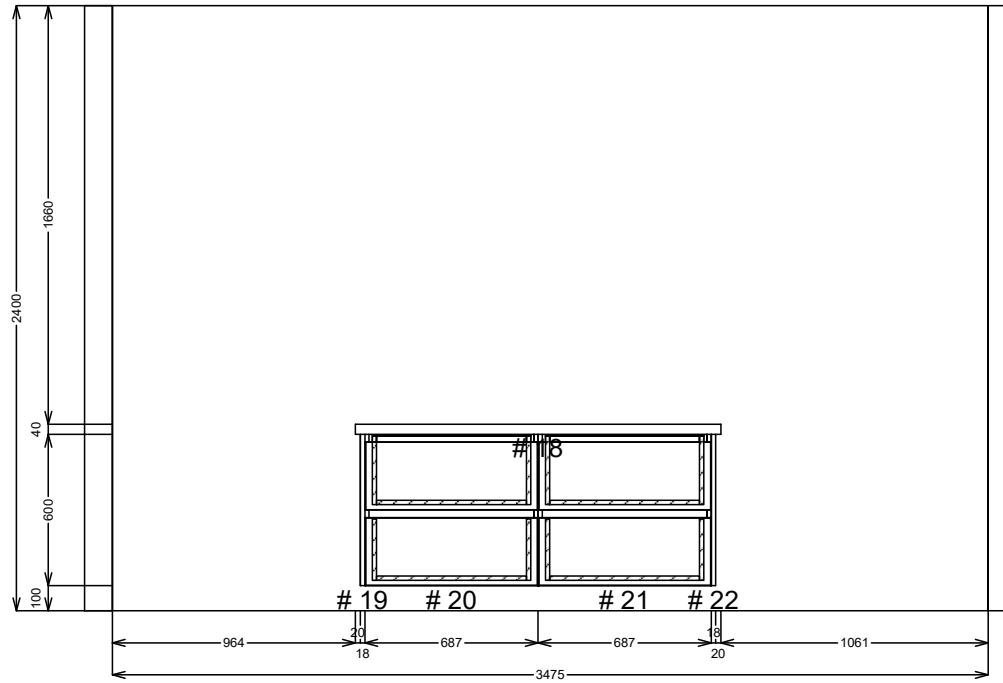

<b>SJ Custom Kitchens</b>	Phone: 0432 101 986	Job #: Job	Site Contact:	Date: 18/06/23
	Email: <a href="mailto:sjcustomkitchens@hotmail.com">sjcustomkitchens@hotmail.com</a>	Job Name: Default	Site Phone:	Drawn By:
	Web: <a href="http://www.sjcustomkitchens.com">www.sjcustomkitchens.com</a>	Room #:	Site Address:	Drawing #: 10
		Room Name:	City: Victoria.	Scale: NTS