

Finishes

- M1 WHITE MELAMINE INTERNAL
16mm White Carcass
- M2 WHITE SLIDING DOORS
White Sliding Doors With 1 Mirror Door
- --- ---
- --- ---
- --- ---
- --- ---
- --- ---

Hardware

- H1 ---
- H2 ---
- H3 ---
- H4 ---


Electrical

- E1 ---
- E2 ---

Branding

- B1 ---
- B2 ---

Notes

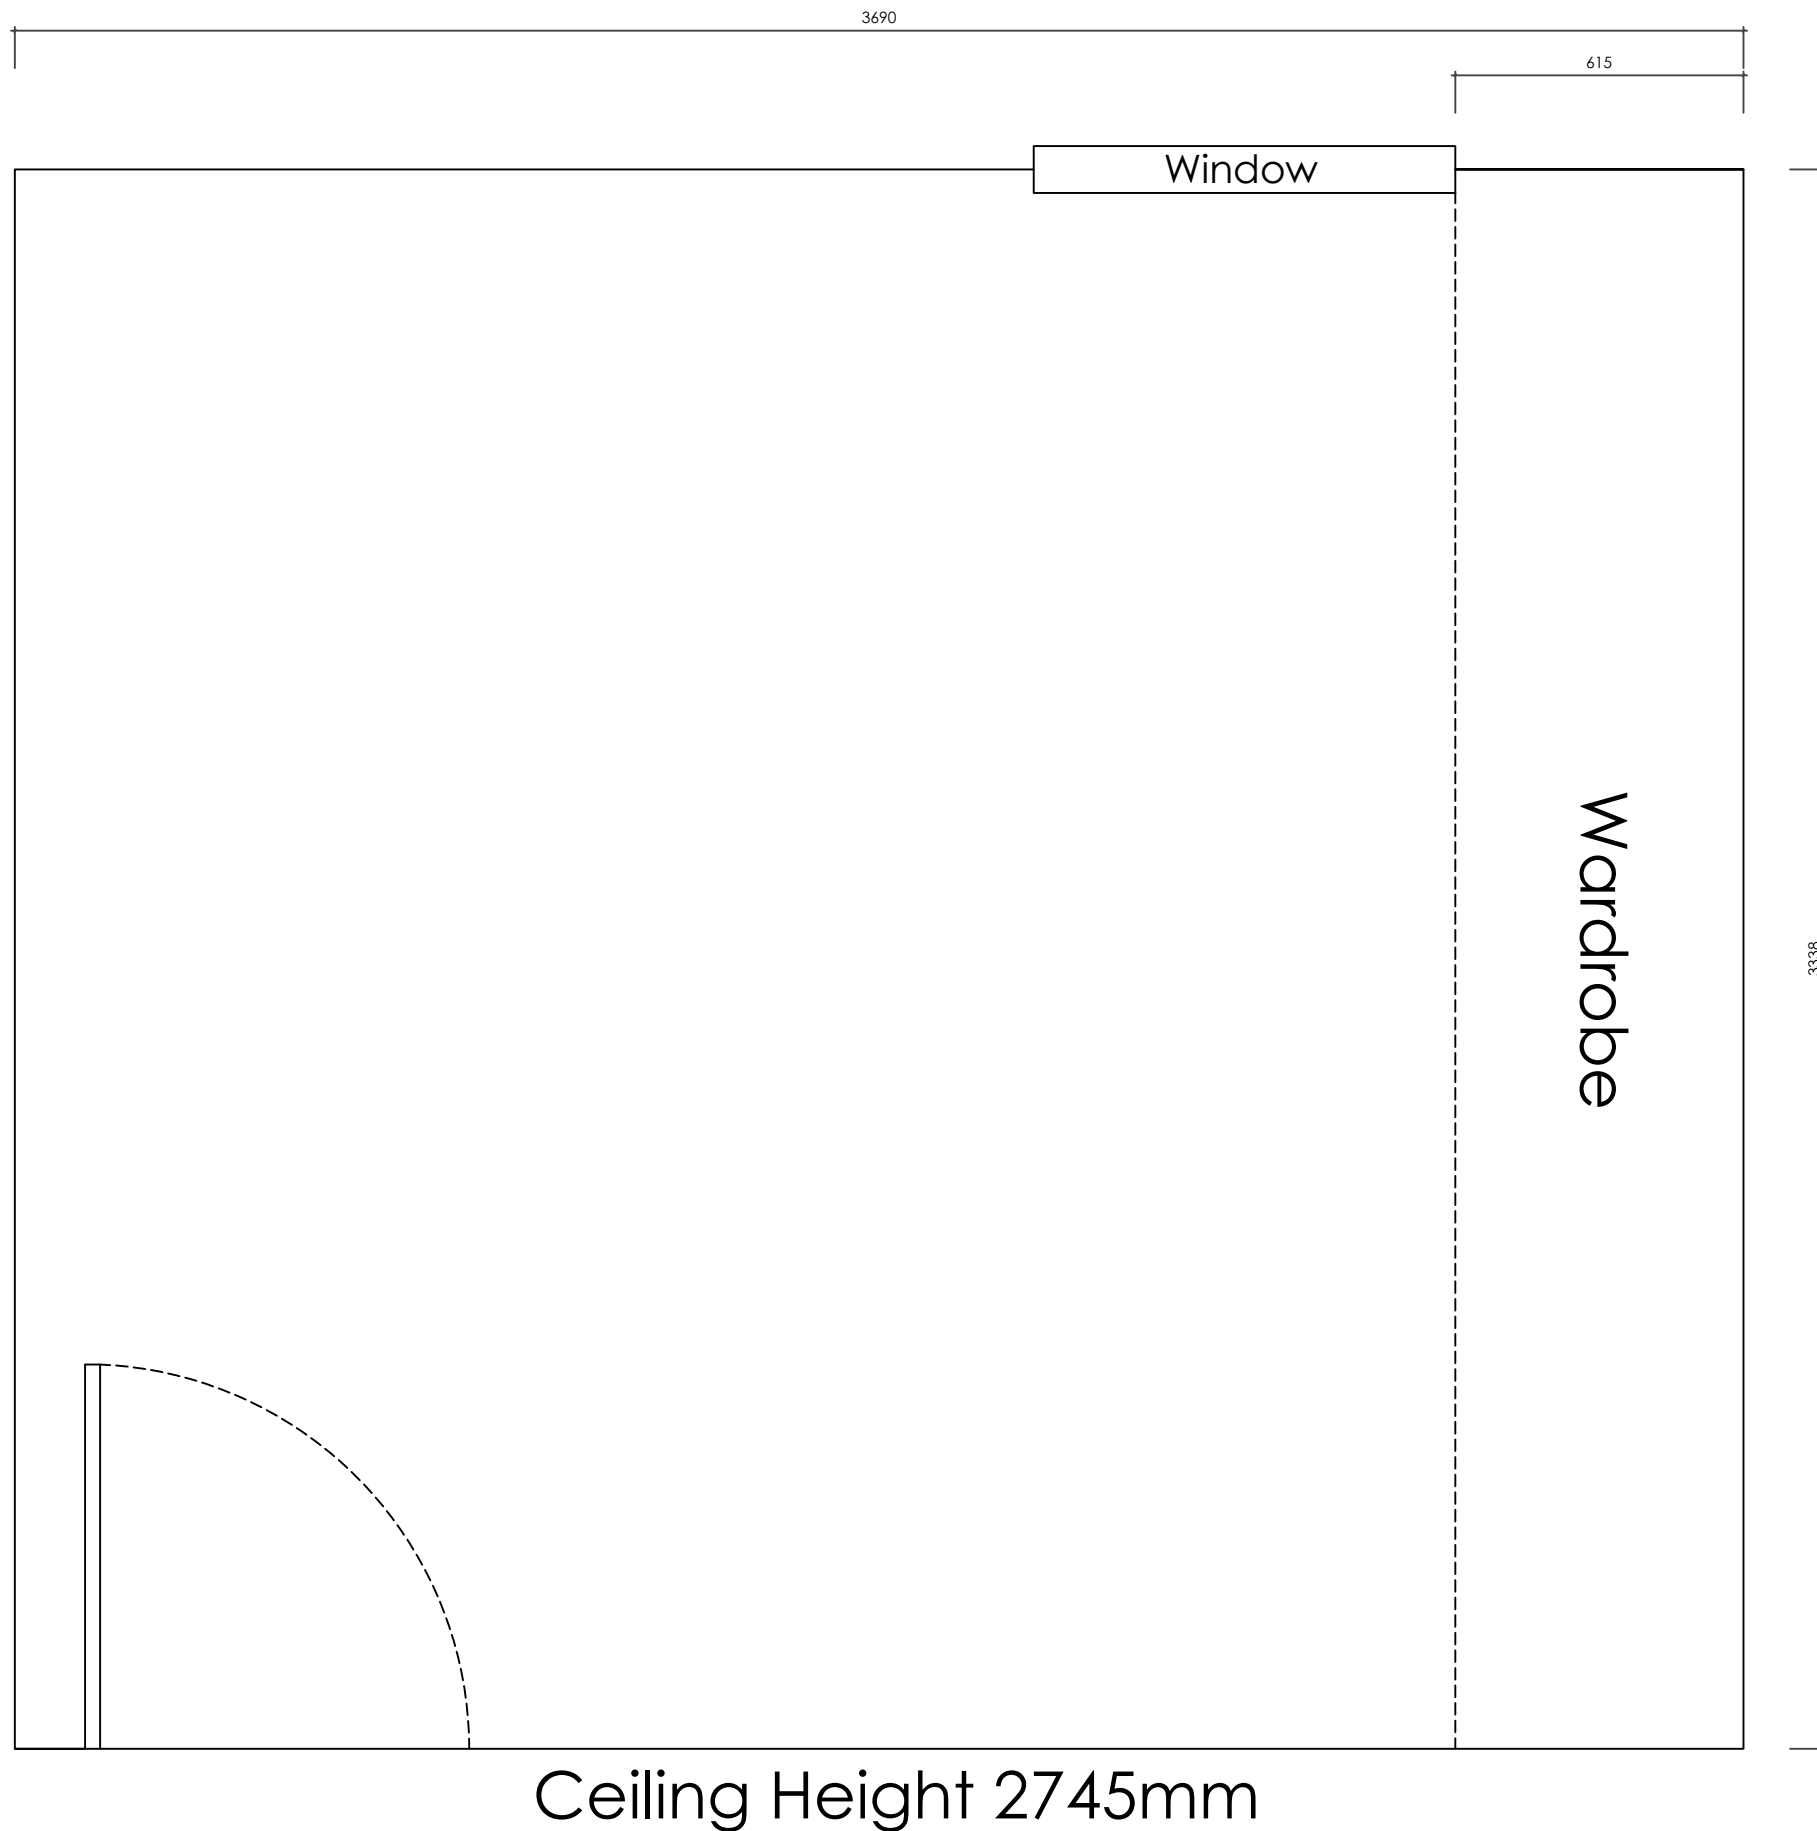

Finishes

M1 - WHITE MELAMINE INTERNAL - 16mm White Carcass

M2 - WHITE SLIDING DOORS - White Sliding Doors With 1 Mirror Door

Hardware

H1 - ----
 H2 - ----
 H3 - ----
 H4 - ----

Electrical

E1 - ----
 E2 - ----

Branding

B1 - ----
 B2 - ----

Notes

Ceiling Height 2745mm

Finishes

M1 - WHITE MELAMINE INTERNAL - 16mm White Carcass

M2 - WHITE SLIDING DOORS - White Sliding Doors With 1 Mirror Door

Hardware

H1 - ----
 H2 - ----
 H3 - ----
 H4 - ----


Electrical


E1 - ----
 E2 - ----

Branding

B1 - ----
 B2 - ----

Notes

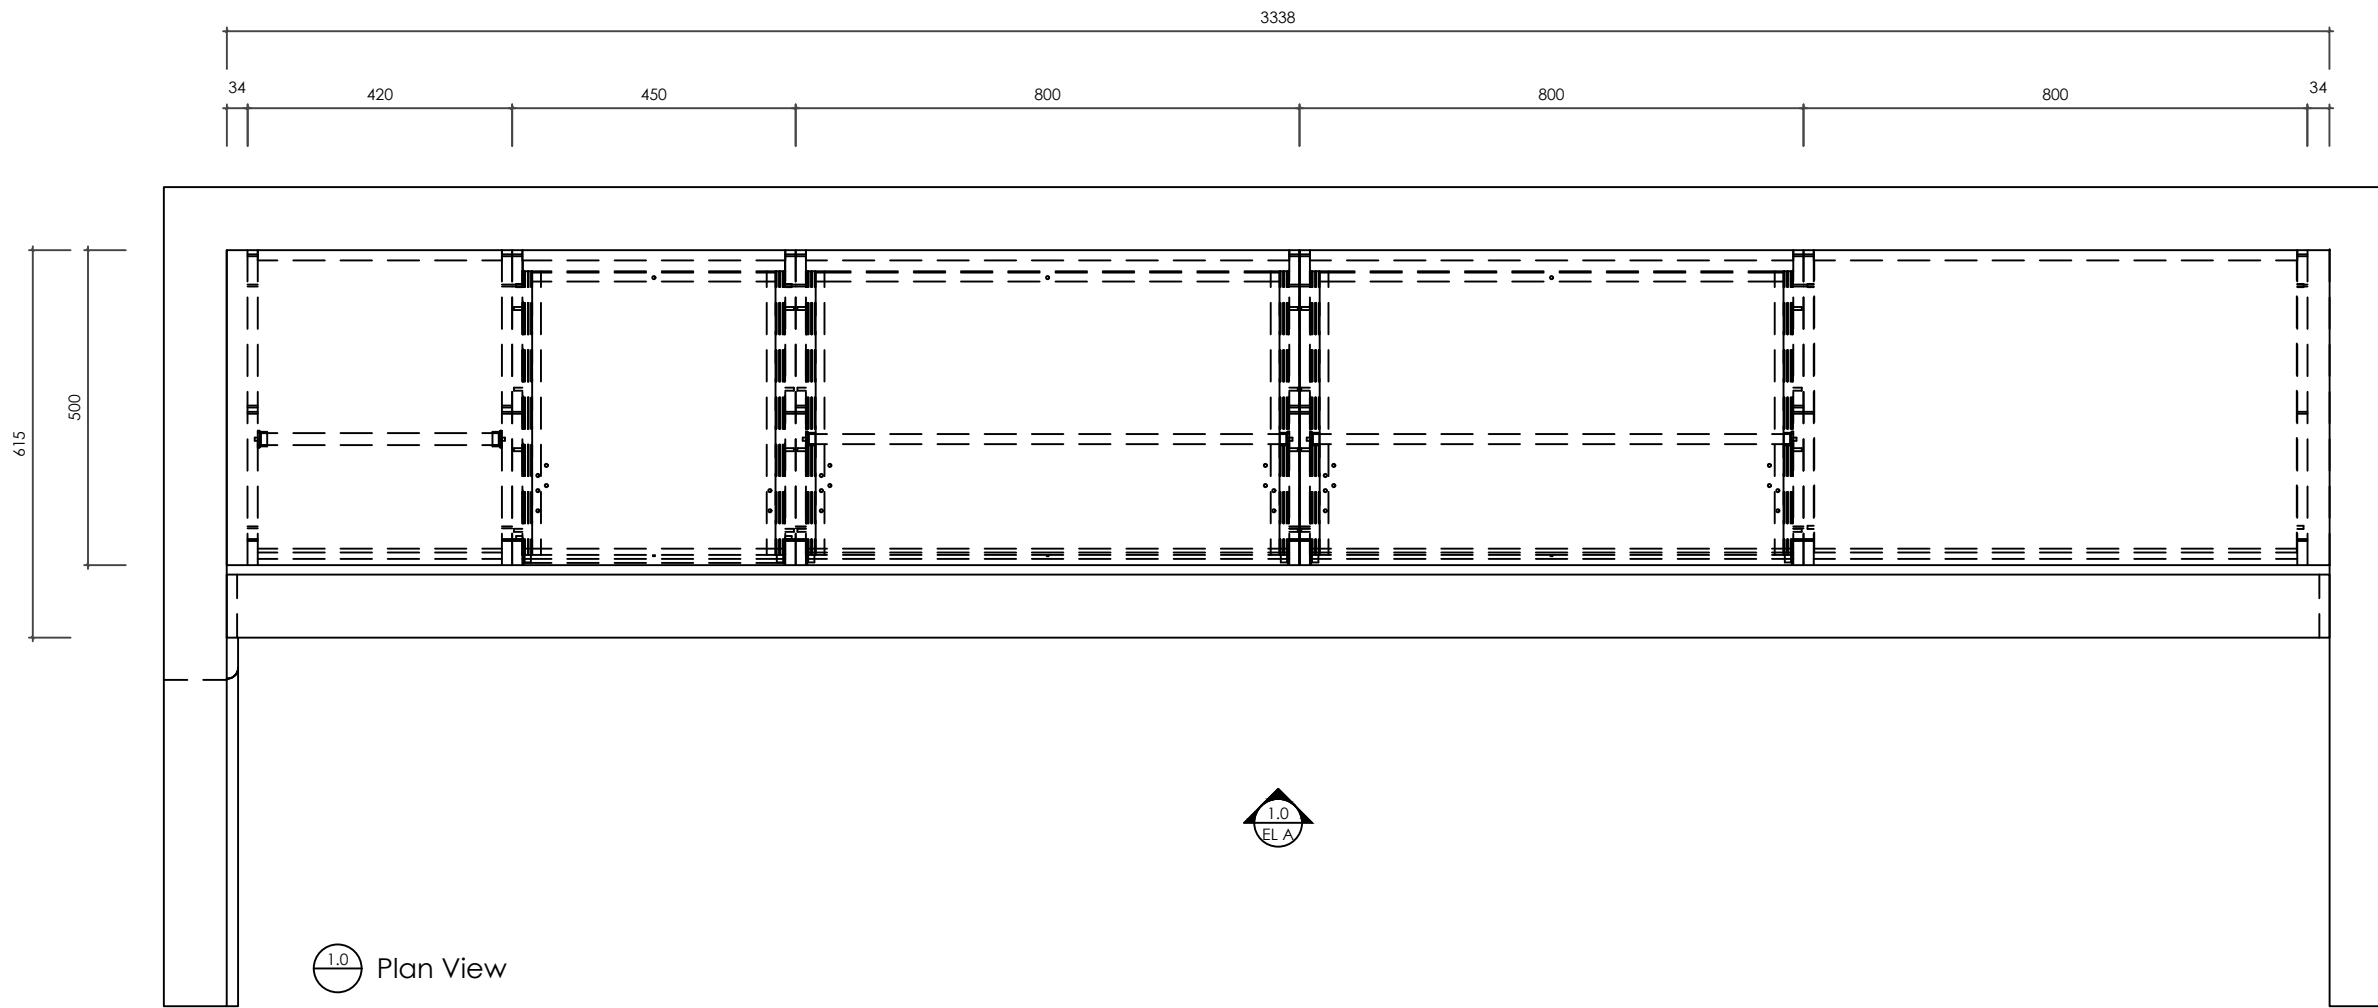

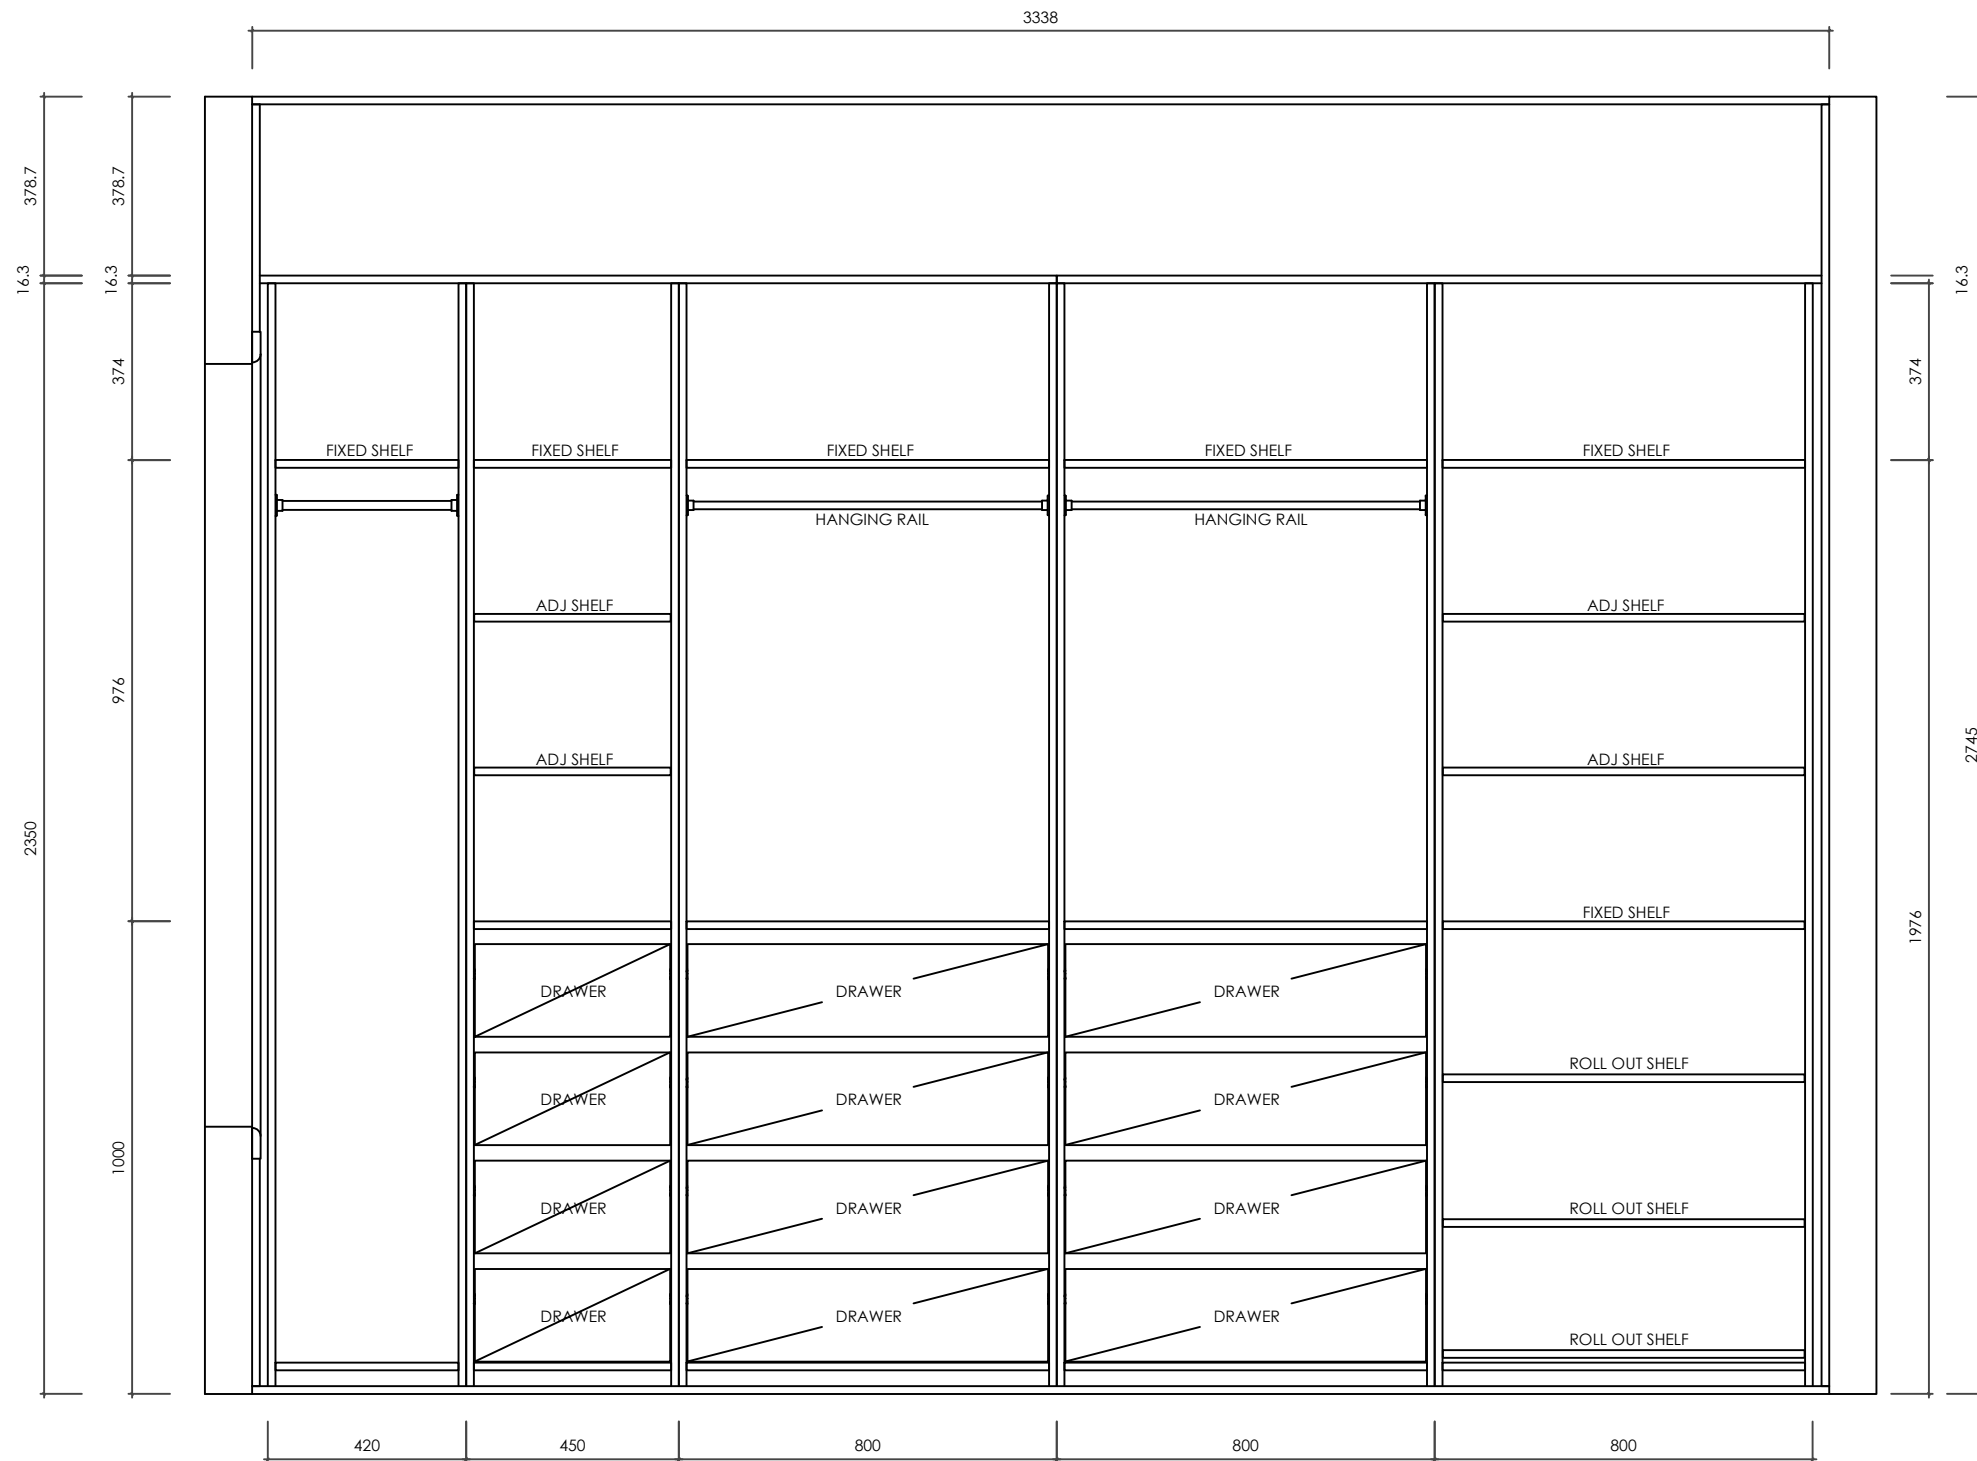

1.0 Front Elevation

Finishes

M1 - WHITE MELAMINE INTERNAL - 16mm White Carcass
 M2 - WHITE SLIDING DOORS - White Sliding Doors With 1 Mirror Door

Hardware

H1 - ----
 H2 - ----
 H3 - ----
 H4 - ----

Electrical

E1 - ----
 E2 - ----

Branding

B1 - ----
 B2 - ----

Notes
