


PLEASE NOTE:  
No Exposed Plaster - Wall Panelling supplied by SMP  
to Cover Plaster.  
Wardrobes supplied in 16mm Polytec Prime oak Woodmatt

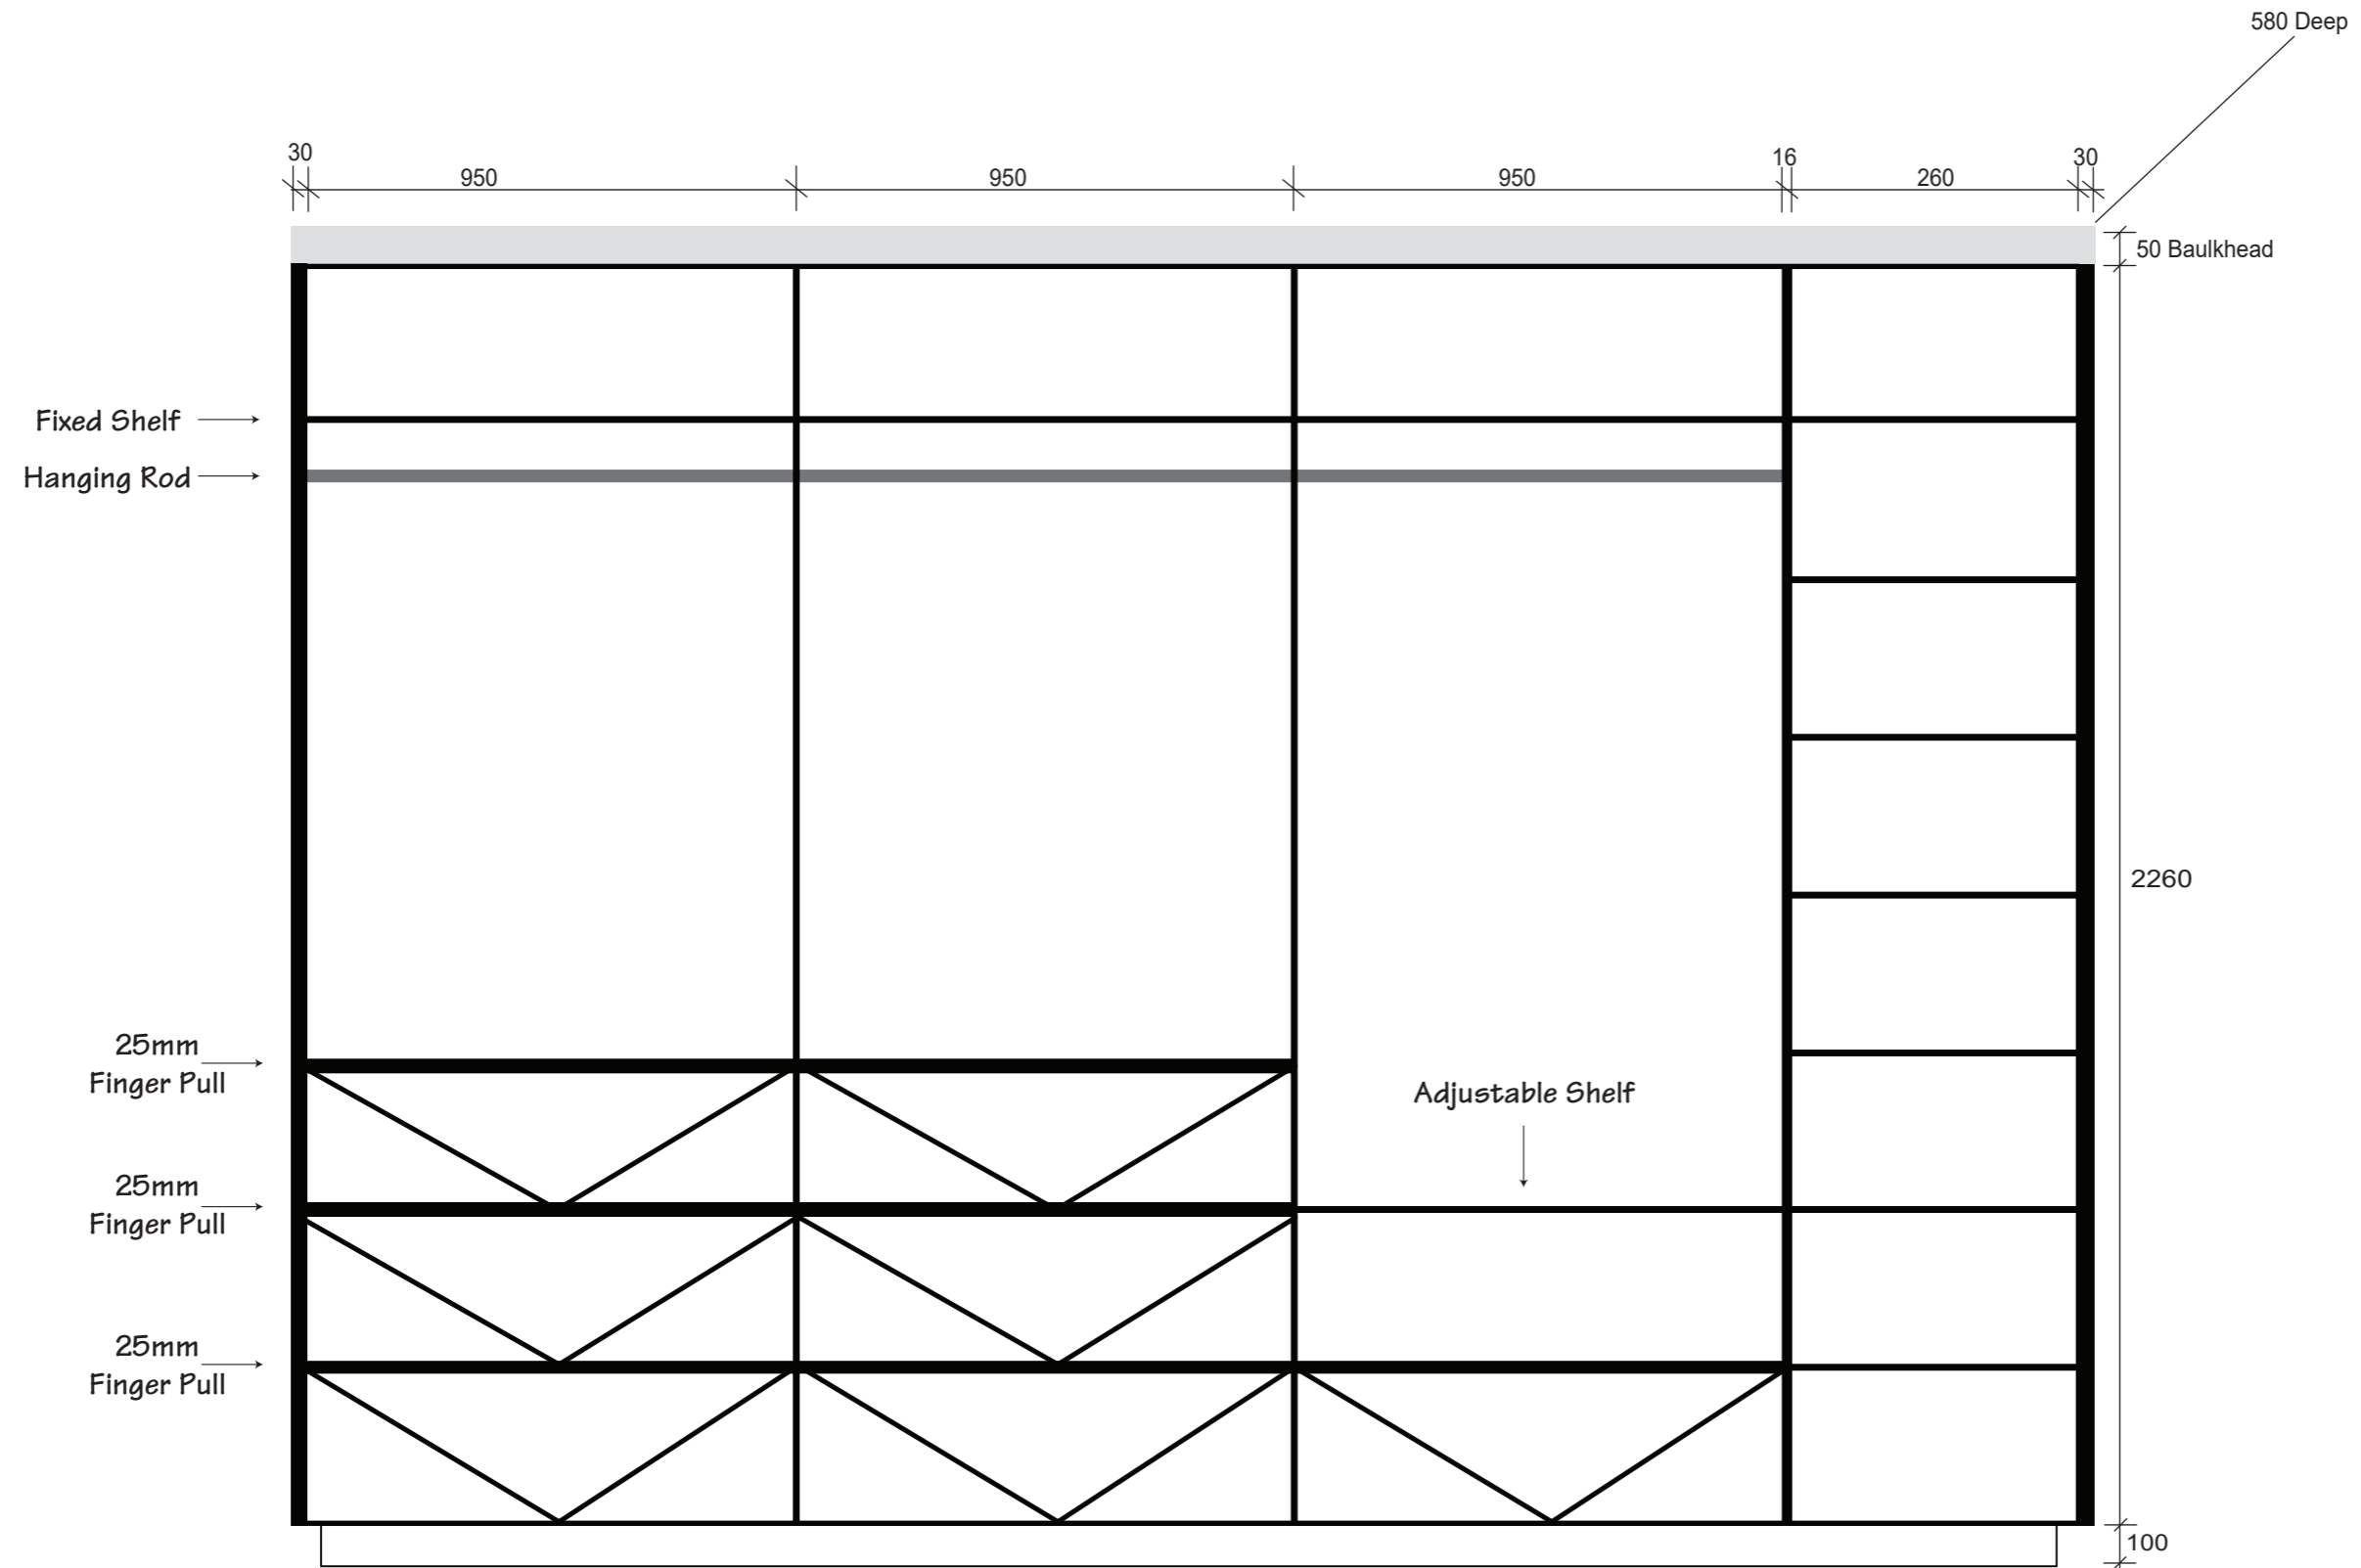

1 KNIGHT PLACE  
DANDENONG NORTH  
Peter & Tamara  
WIR



PLEASE NOTE:  
No Exposed Plaster - Wall Panelling supplied by SMP  
to Cover Plaster.  
Wardrobes supplied in 16mm Polytec Prime oak Woodmatt

L Shape Filler Panel

