




SJ Custom Kitchens	Phone: 0432 101 986	Job #: Job	Site Contact: Eunice	Date: 31/08/23
	Email: sjcustomkitchens@hotmail.com	Job Name: Default	Site Phone:	Drawn By:
	Web: www.sjcustomkitchens.com	Room #:	Site Address: 30 Flash Dan Drive	Drawing #: 1
		Room Name:	City: Cranbourne East State: Victoria.	Scale: NTS

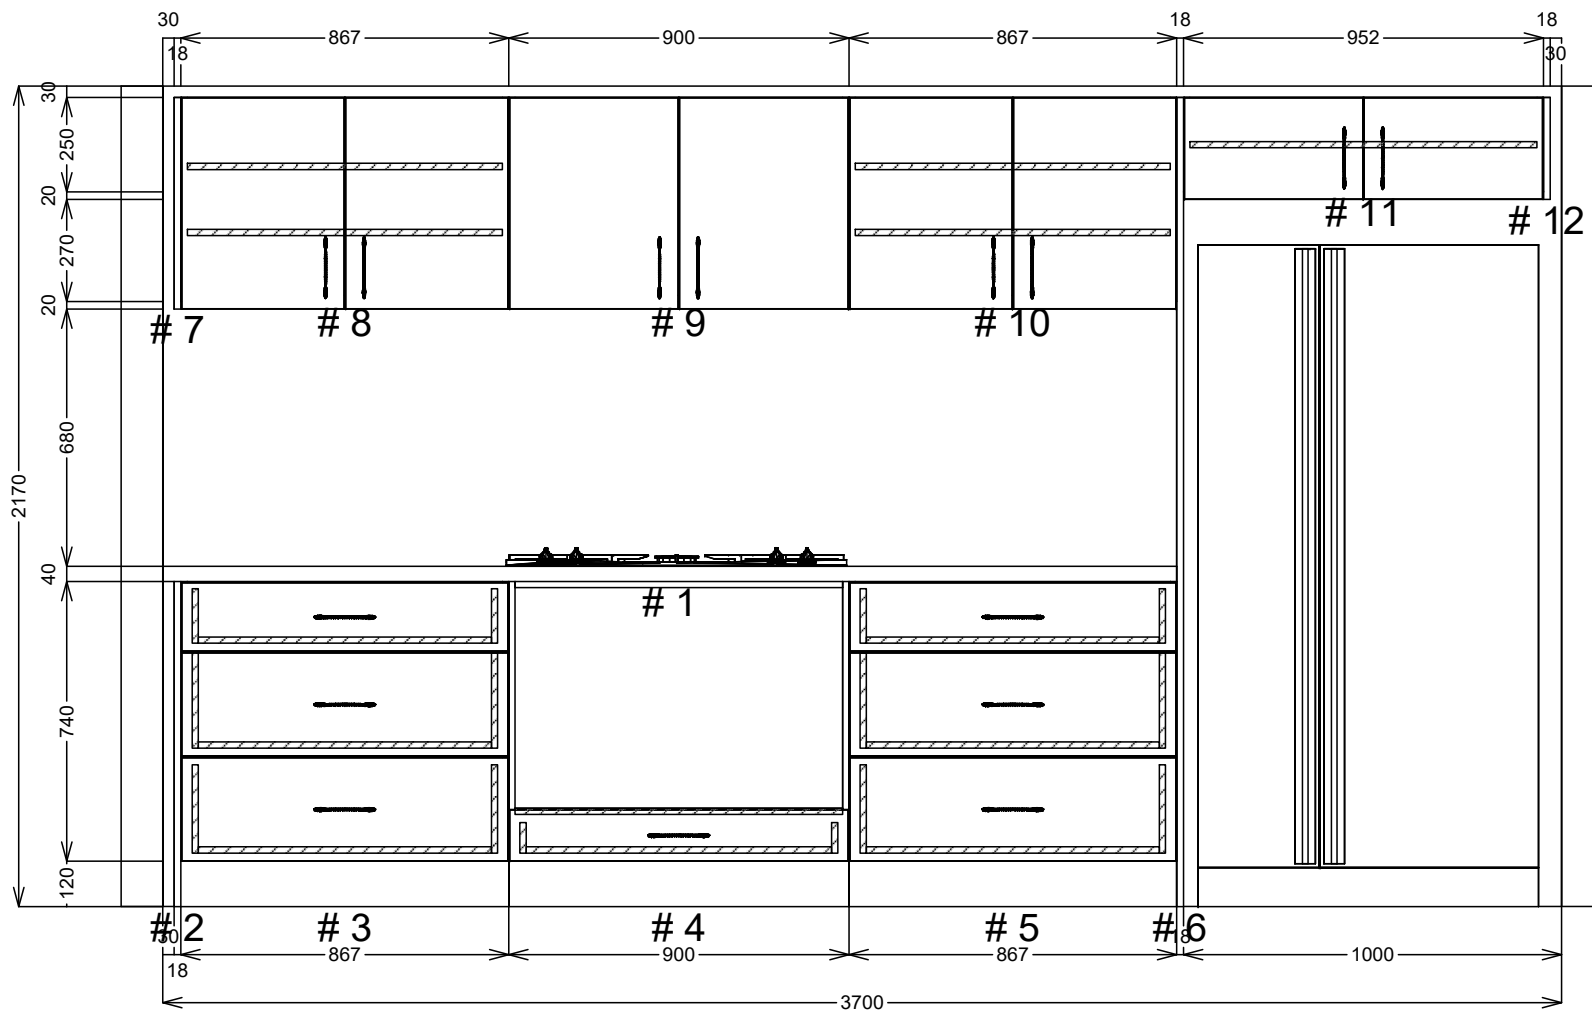

SJ Custom Kitchens	Phone: 0432 101 986	Job #: Job	Site Contact: Eunice	Date: 31/08/23
	Email: sjcustomkitchens@hotmail.com	Job Name: Default	Site Phone:	Drawn By:
	Web: www.sjcustomkitchens.com	Room #:	Site Address: 30 Flash Dan Drive	Drawing #: 2
		Room Name:	City: Cranbourne East State: Victoria.	Scale: NTS

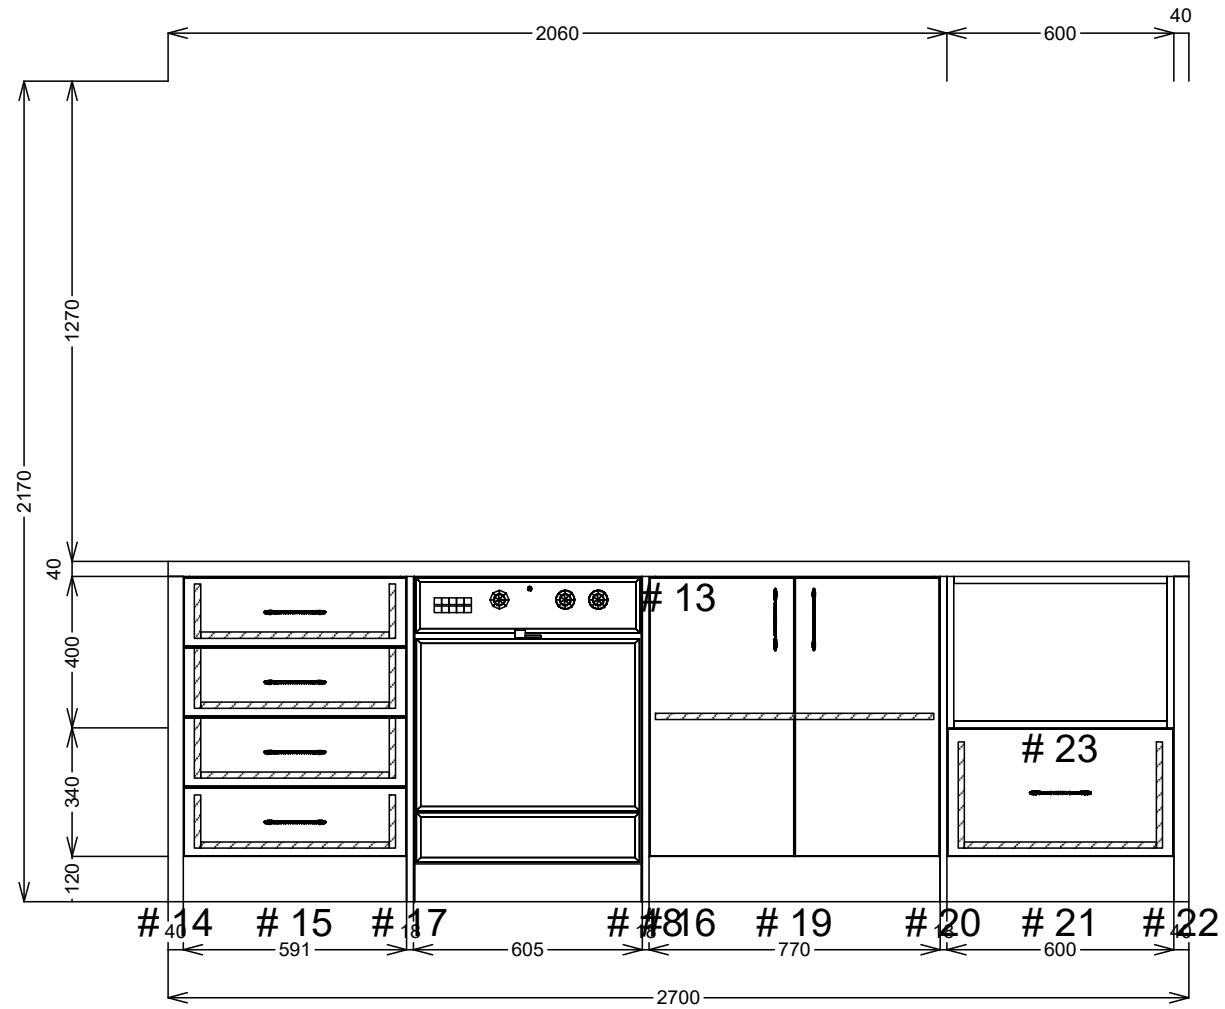

SJ Custom Kitchens	Phone: 0432 101 986	Job #: Job	Site Contact: Eunice	Date: 31/08/23
	Email: sjcustomkitchens@hotmail.com	Job Name: Default	Site Phone:	Drawn By:
	Web: www.sjcustomkitchens.com	Room #:	Site Address: 30 Flash Dan Drive	Drawing #: 3
		Room Name:	City: Cranbourne East State: Victoria.	Scale: NTS

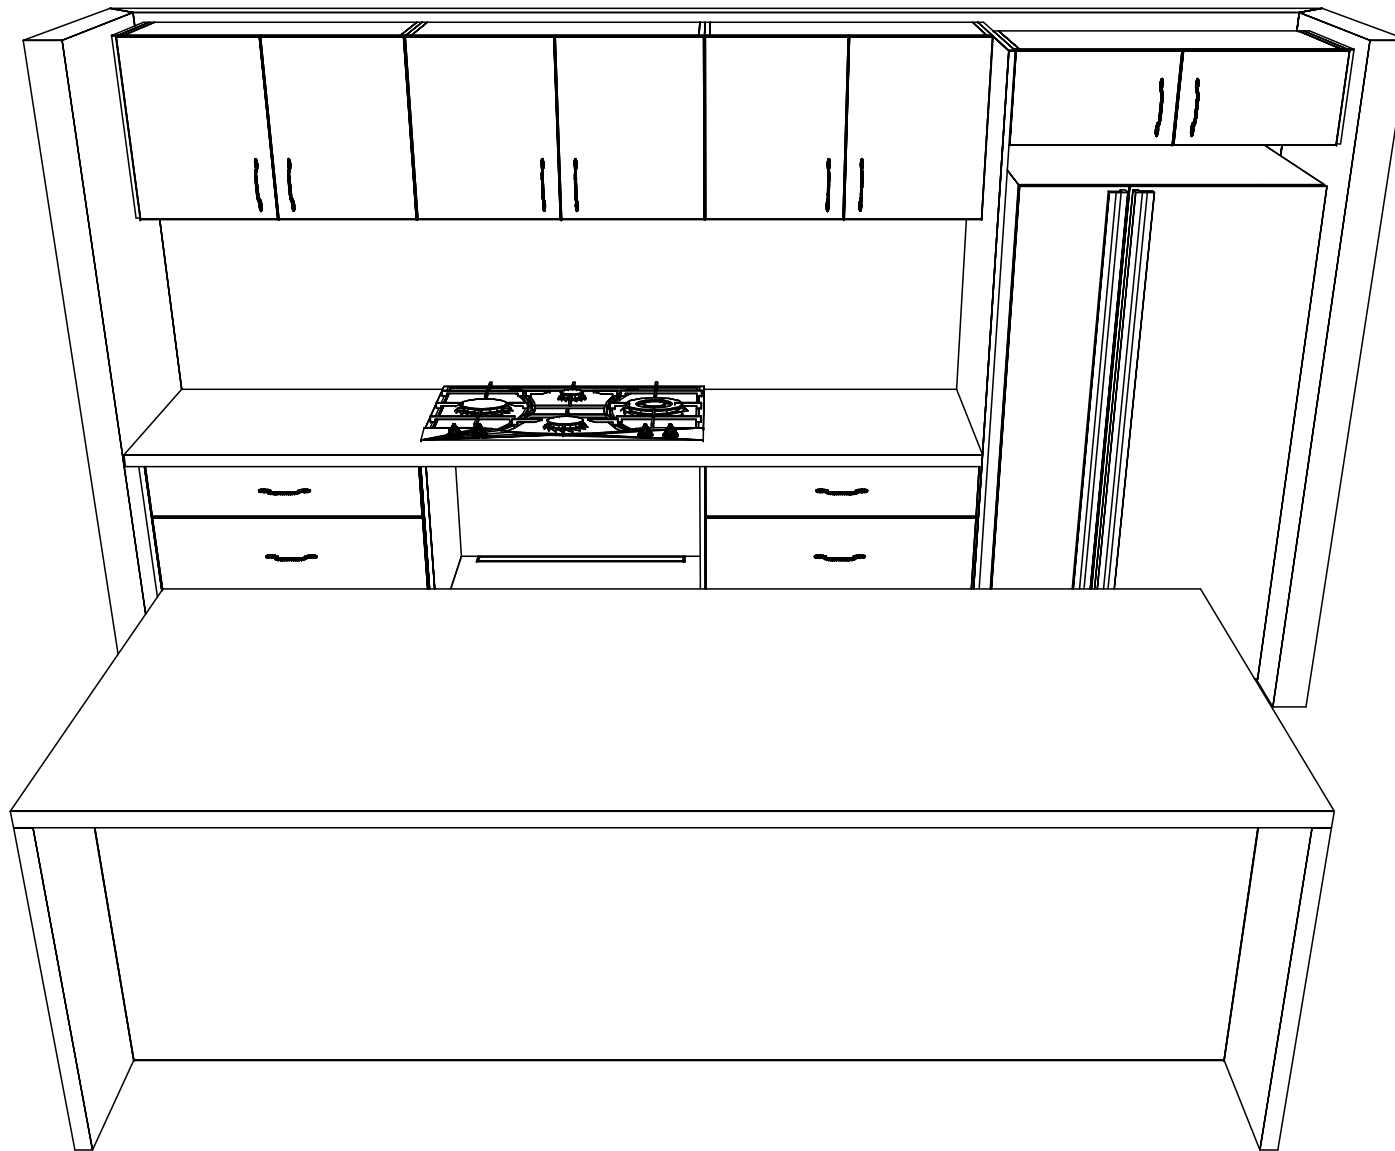

Phone: 0432 101 986

Job #: Job

Site Contact: Eunice

Date: 31/08/23

Email: sjcustomkitchens@hotmail.com

Job Name: Default

Site Phone:

Drawn By:

Web: www.sjcustomkitchens.com

Room #:

Site Address: 30 Flash Dan Drive

Drawing #: 4

Room Name:


City: Cranbourne East State: Victoria.

Scale: NTS

SJ Custom Kitchens



SJ Custom Kitchens	Phone: 0432 101 986	Job #: Job	Site Contact: Eunice	Date: 31/08/23
	Email: sjcustomkitchens@hotmail.com	Job Name: Default	Site Phone:	Drawn By:
	Web: www.sjcustomkitchens.com	Room #:	Site Address: 30 Flash Dan Drive	Drawing #: 5
		Room Name:	City: Cranbourne East State: Victoria.	Scale: NTS

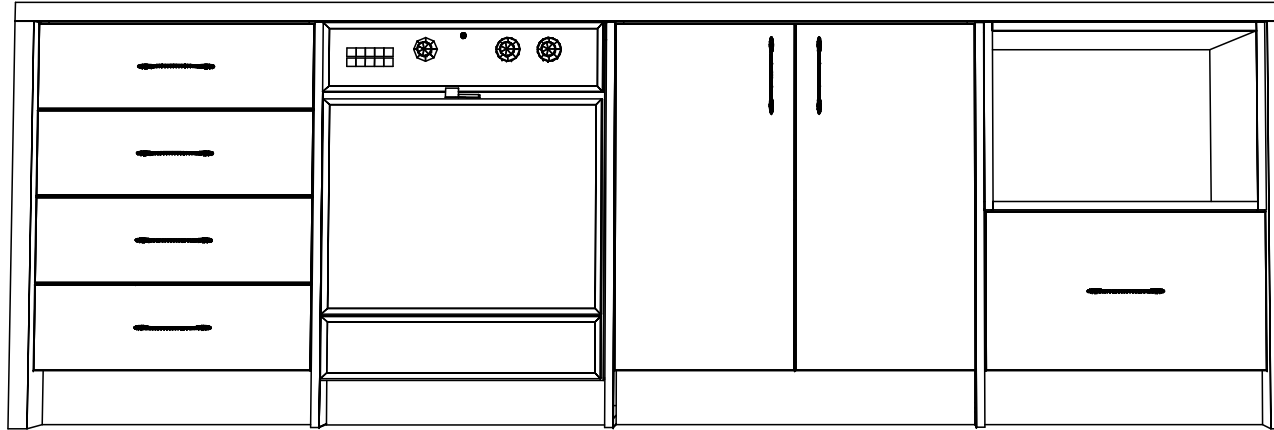

SJ Custom Kitchens	Phone: 0432 101 986	Job #: Job	Site Contact: Eunice	Date: 31/08/23
	Email: sjcustomkitchens@hotmail.com	Job Name: Default	Site Phone:	Drawn By:
	Web: www.sjcustomkitchens.com	Room #:	Site Address: 30 Flash Dan Drive	Drawing #: 6
		Room Name:	City: Cranbourne East State: Victoria.	Scale: NTS