




| | | | | |
|---------------------------|-------------------------------------|-------------------|-----------------------------|----------------|
| SJ Custom Kitchens | Phone: 0432 101 986 | Job #: Job | Site Contact: ben frankston | Date: 18/09/23 |
| | Email: sjcustomkitchens@hotmail.com | Job Name: Default | Site Phone: | Drawn By: |
| | Web: www.sjcustomkitchens.com | Room #: | Site Address: | Drawing #: 2 |
| | | Room Name: | City: Victoria. | Scale: NTS |

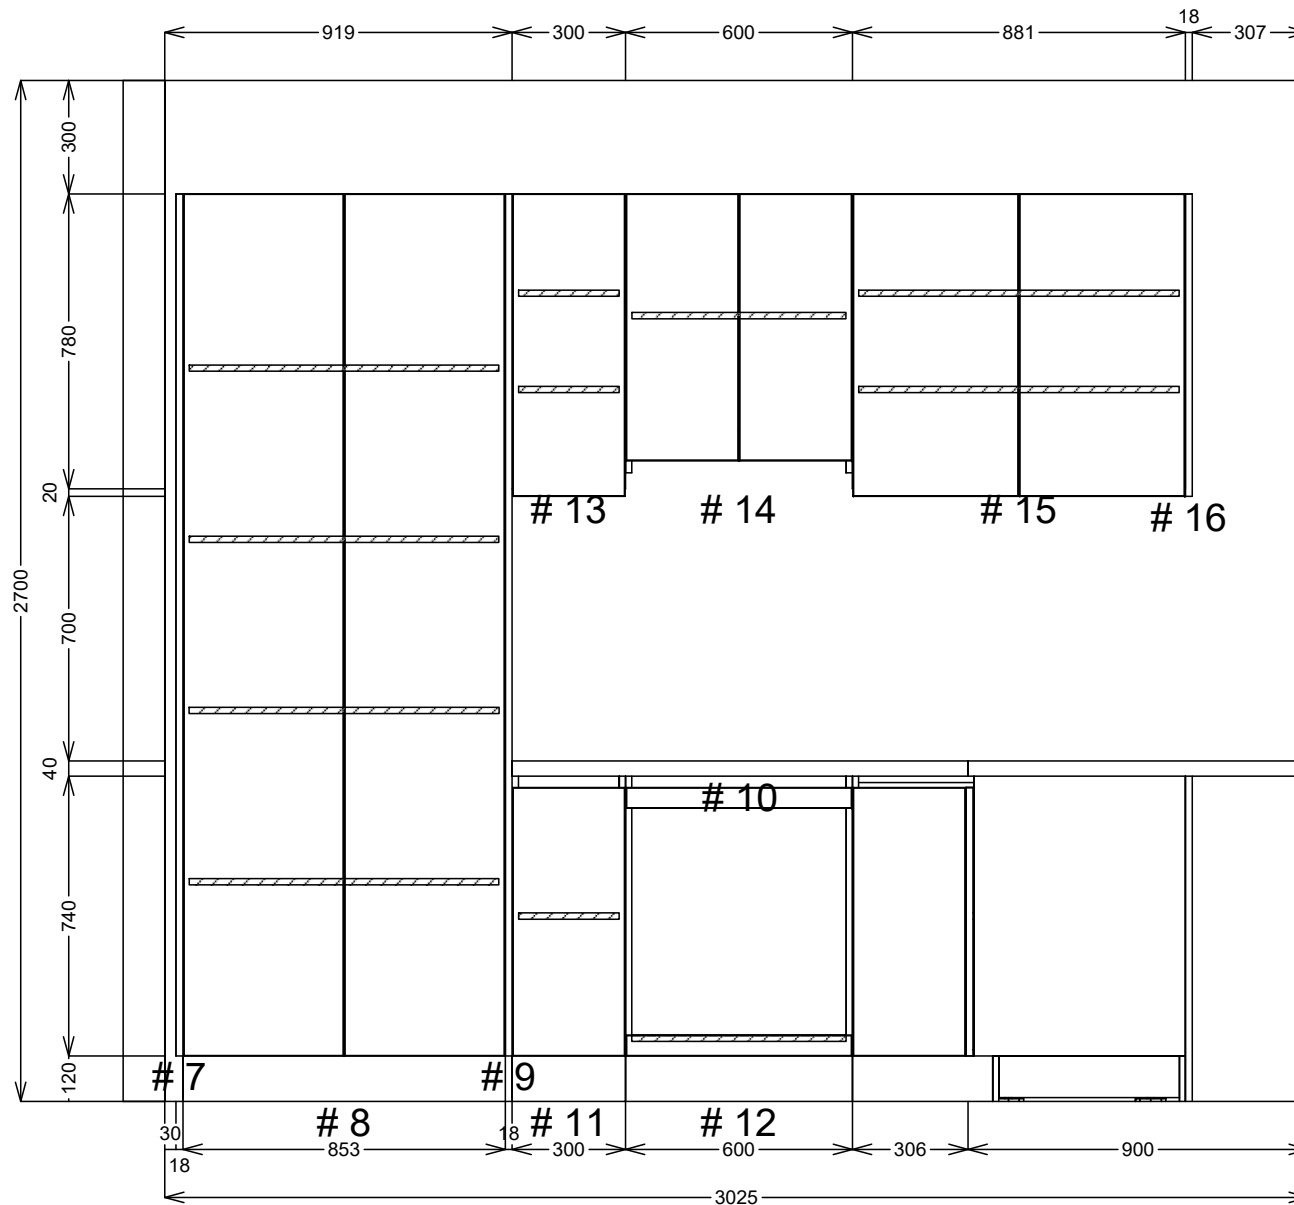

| | | | | |
|---------------------------|-------------------------------------|-------------------|-----------------------------|----------------|
| SJ Custom Kitchens | Phone: 0432 101 986 | Job #: Job | Site Contact: ben frankston | Date: 18/09/23 |
| | Email: sjcustomkitchens@hotmail.com | Job Name: Default | Site Phone: | Drawn By: |
| | Web: www.sjcustomkitchens.com | Room #: | Site Address: | Drawing #: 3 |
| | | Room Name: | City: Victoria. | Scale: NTS |

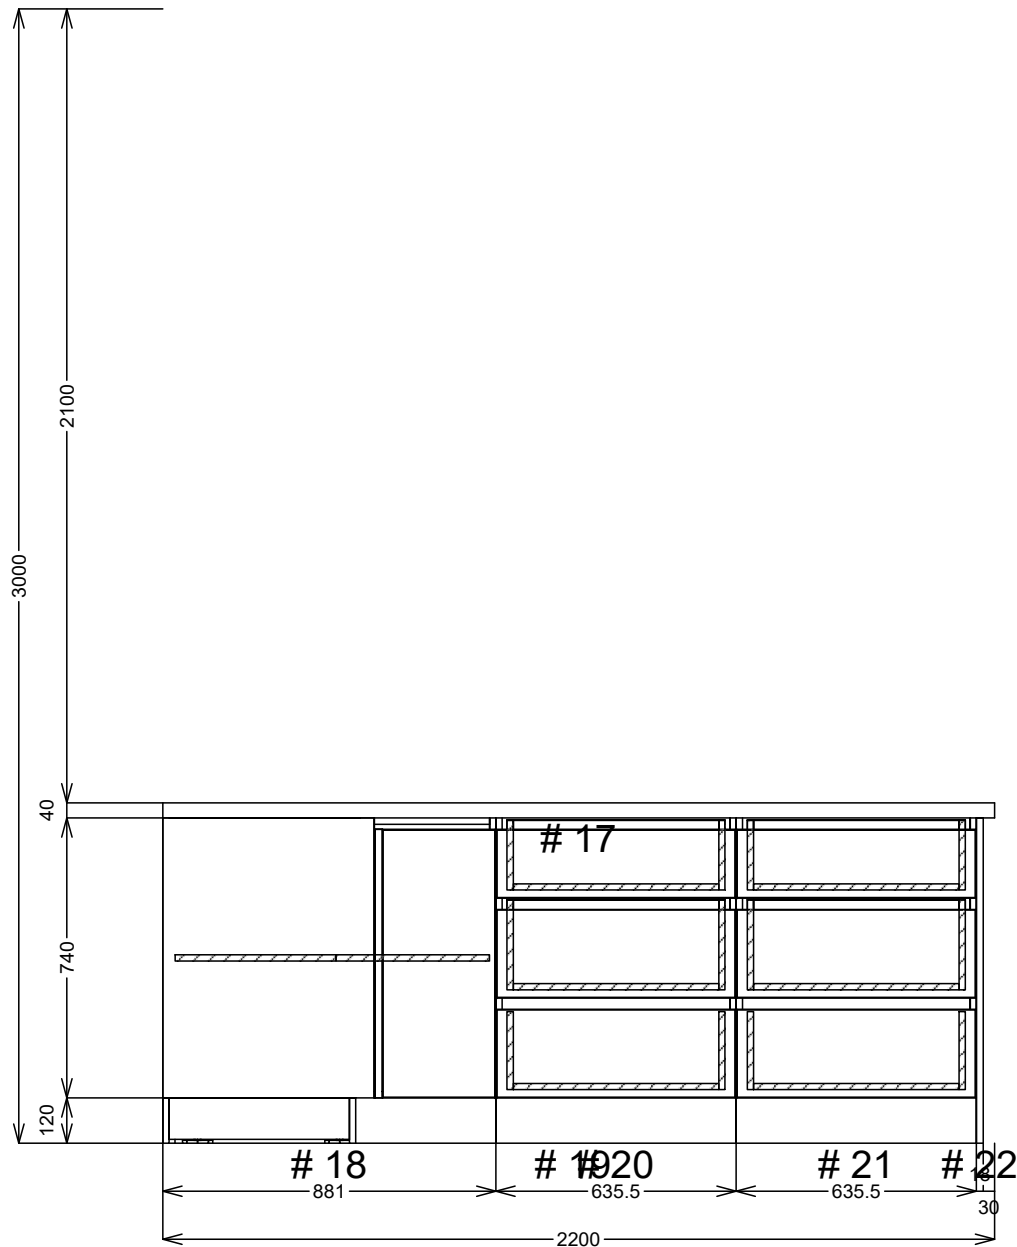

| | | | | |
|---------------------------|-------------------------------------|-------------------|-----------------------------|----------------|
| SJ Custom Kitchens | Phone: 0432 101 986 | Job #: Job | Site Contact: ben frankston | Date: 18/09/23 |
| | Email: sjcustomkitchens@hotmail.com | Job Name: Default | Site Phone: | Drawn By: |
| | Web: www.sjcustomkitchens.com | Room #: | Site Address: | Drawing #: 4 |
| | | Room Name: | City: Victoria. | Scale: NTS |

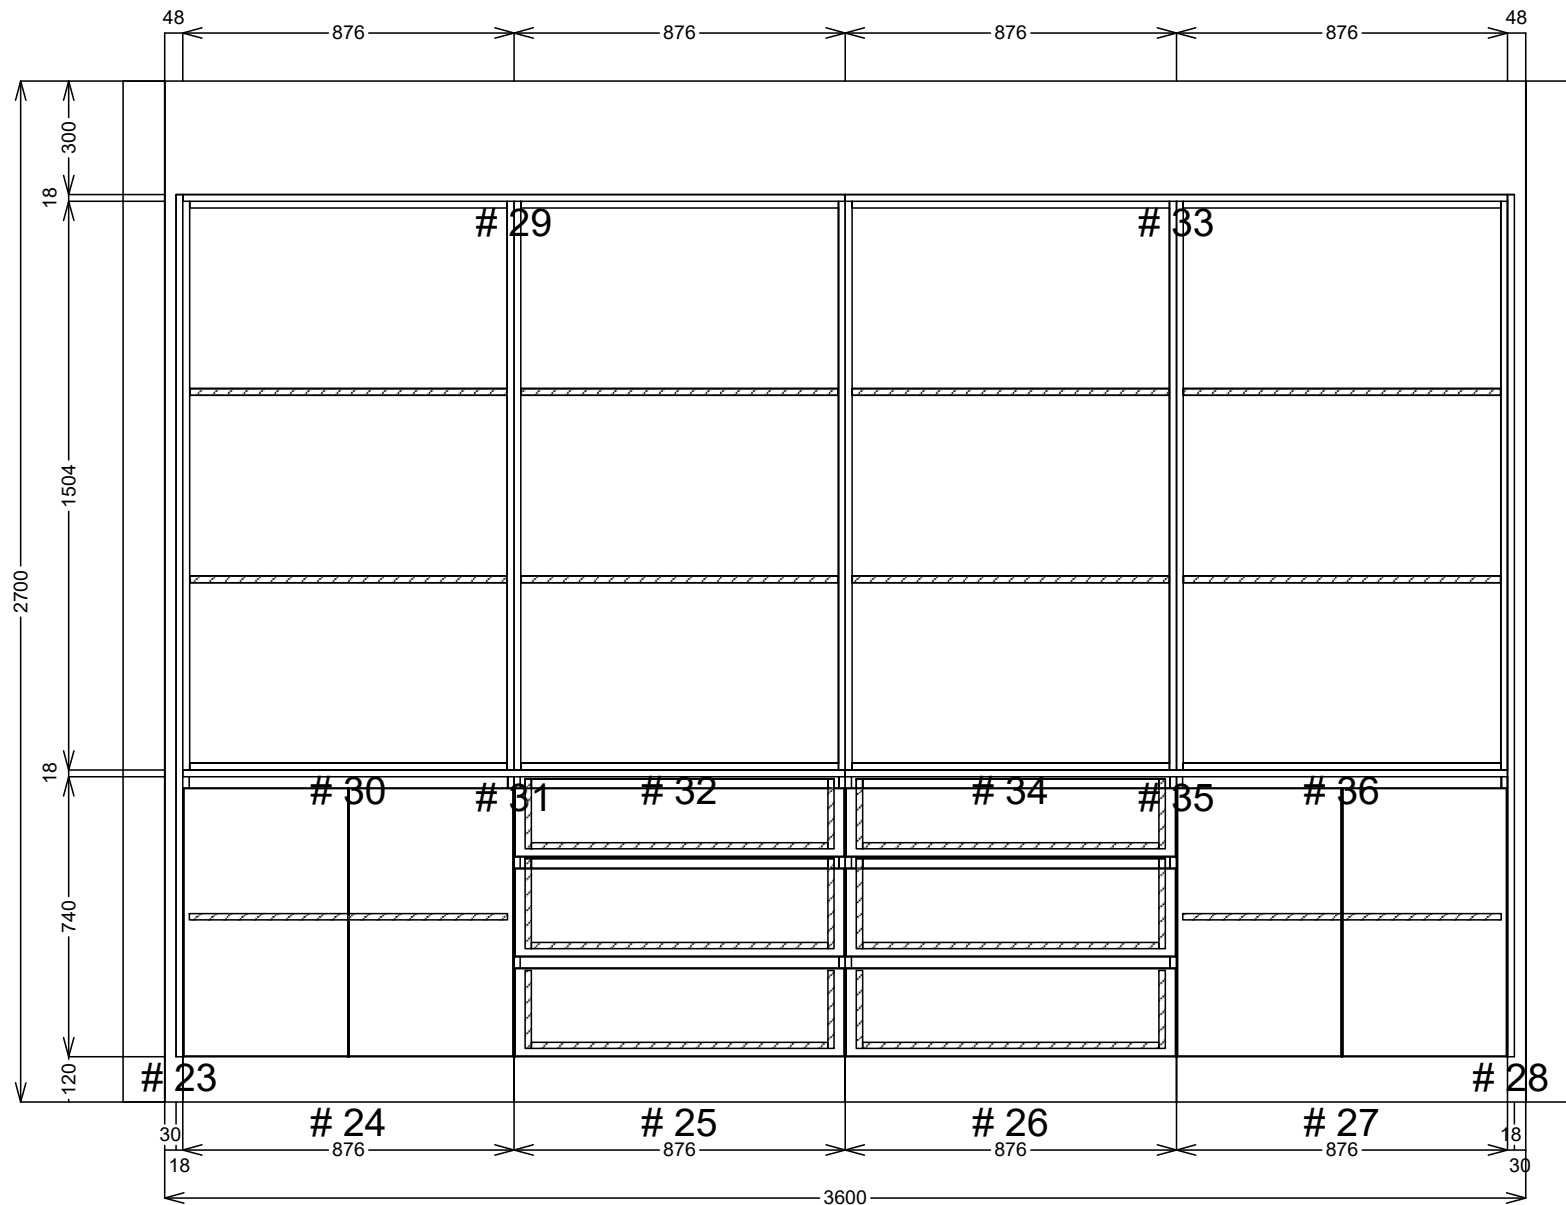

| | | | | |
|---------------------------|-------------------------------------|-------------------|-----------------------------|----------------|
| SJ Custom Kitchens | Phone: 0432 101 986 | Job #: Job | Site Contact: ben frankston | Date: 18/09/23 |
| | Email: sjcustomkitchens@hotmail.com | Job Name: Default | Site Phone: | Drawn By: |
| | Web: www.sjcustomkitchens.com | Room #: | Site Address: | Drawing #: 5 |
| | | Room Name: | City: State: Victoria. | Scale: NTS |