

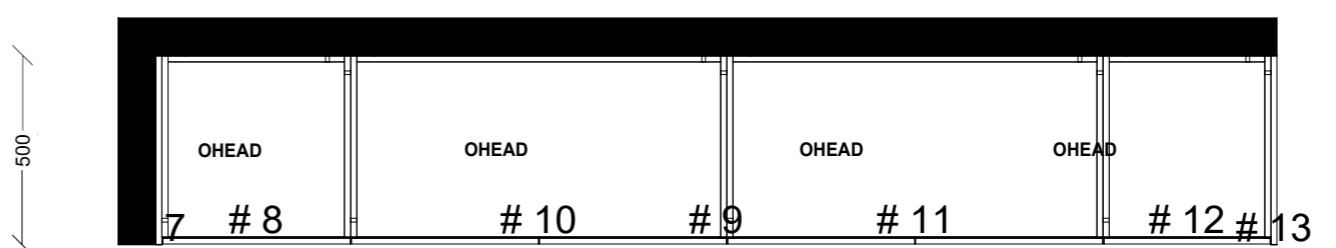
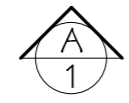


GARAGE CABINETS

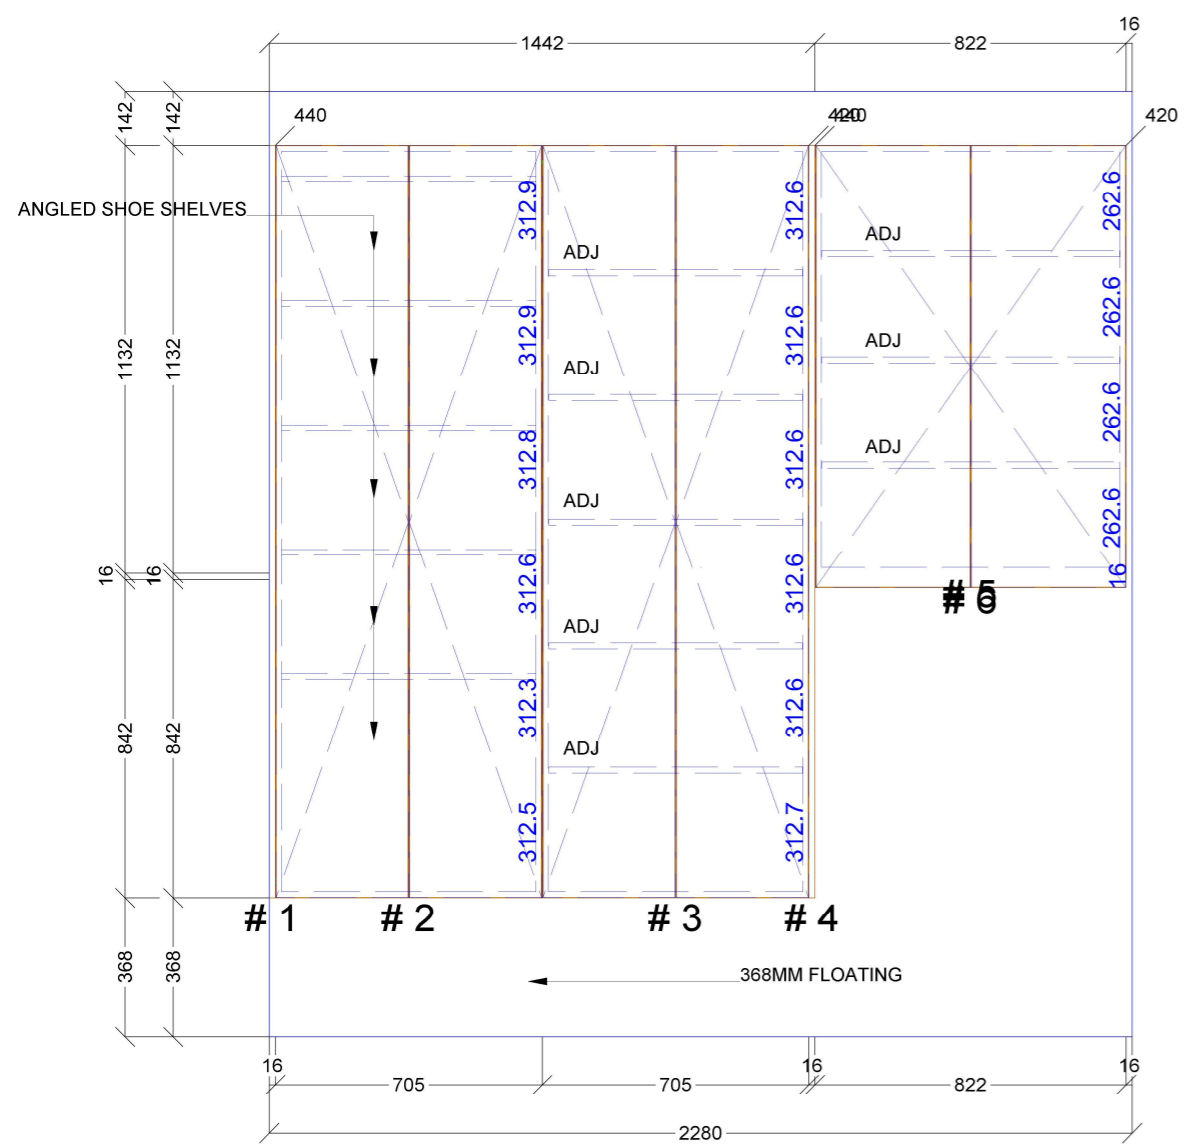


GARAGE CABINETS

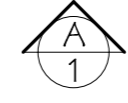

Elevation A

GARAGE

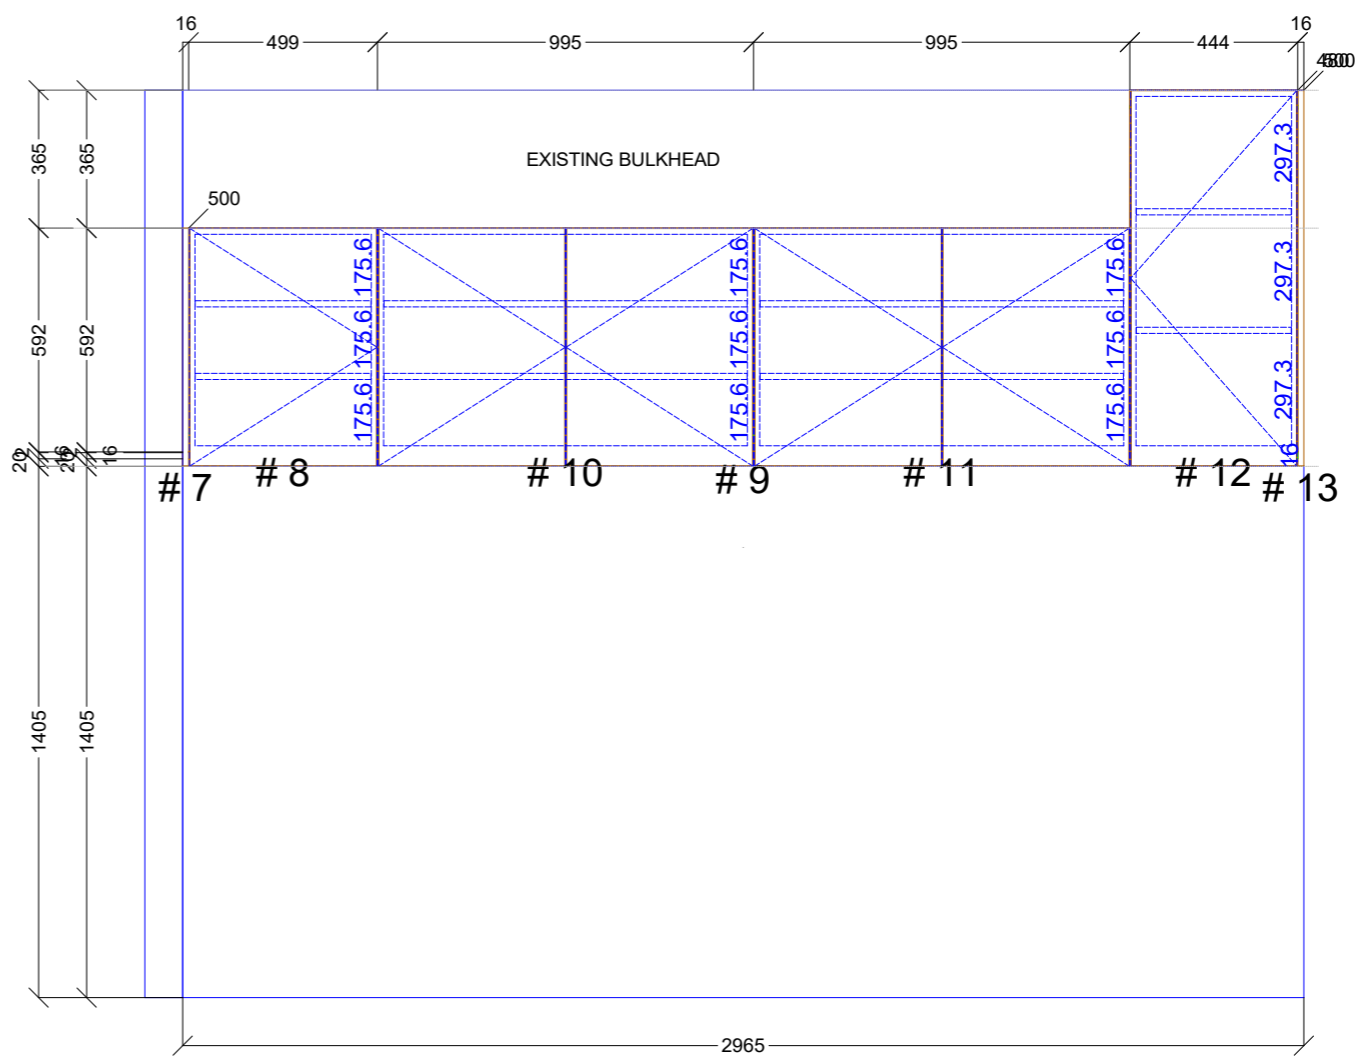

Elevation A

OHEAD CABINETS



Room: GARAGE
 Client:
 Address: 29 SEA PARADE MENTONE
 Date: 31/10/23

Doors and panels: 16MM Polar white mat
 Bench top: NA
 Carcass: white melamine
 Draw Slides: NA
 Handles: Push to open

Scale: 1:25
 Drawn by: SR

Approved by:
 Sheet 1 of 2



Room: GARAGE

Client:
Address: 29 SEA PARADE MENTONE
Date: 31/10/23

Doors and panels: 18MM PFB TO MATCH ROBES
Bench top:
Carcass: white melamine
Draw Slides:
Handles: TBC

Scale: 1:25

Drawn by: SR

Approved by:

Sheet 2 of 2