



SJ Custom Kitchens	Phone: 0432 101 986	Job #: Job	Site Contact: stuart factory 2	Date: 07/12/23
	Email: sjcustomkitchens@hotmail.com	Job Name: Default	Site Phone:	Drawn By:
	Web: www.sjcustomkitchens.com	Room #:	Site Address:	Drawing #: 1
		Room Name:	City: State: Victoria.	Scale: NTS

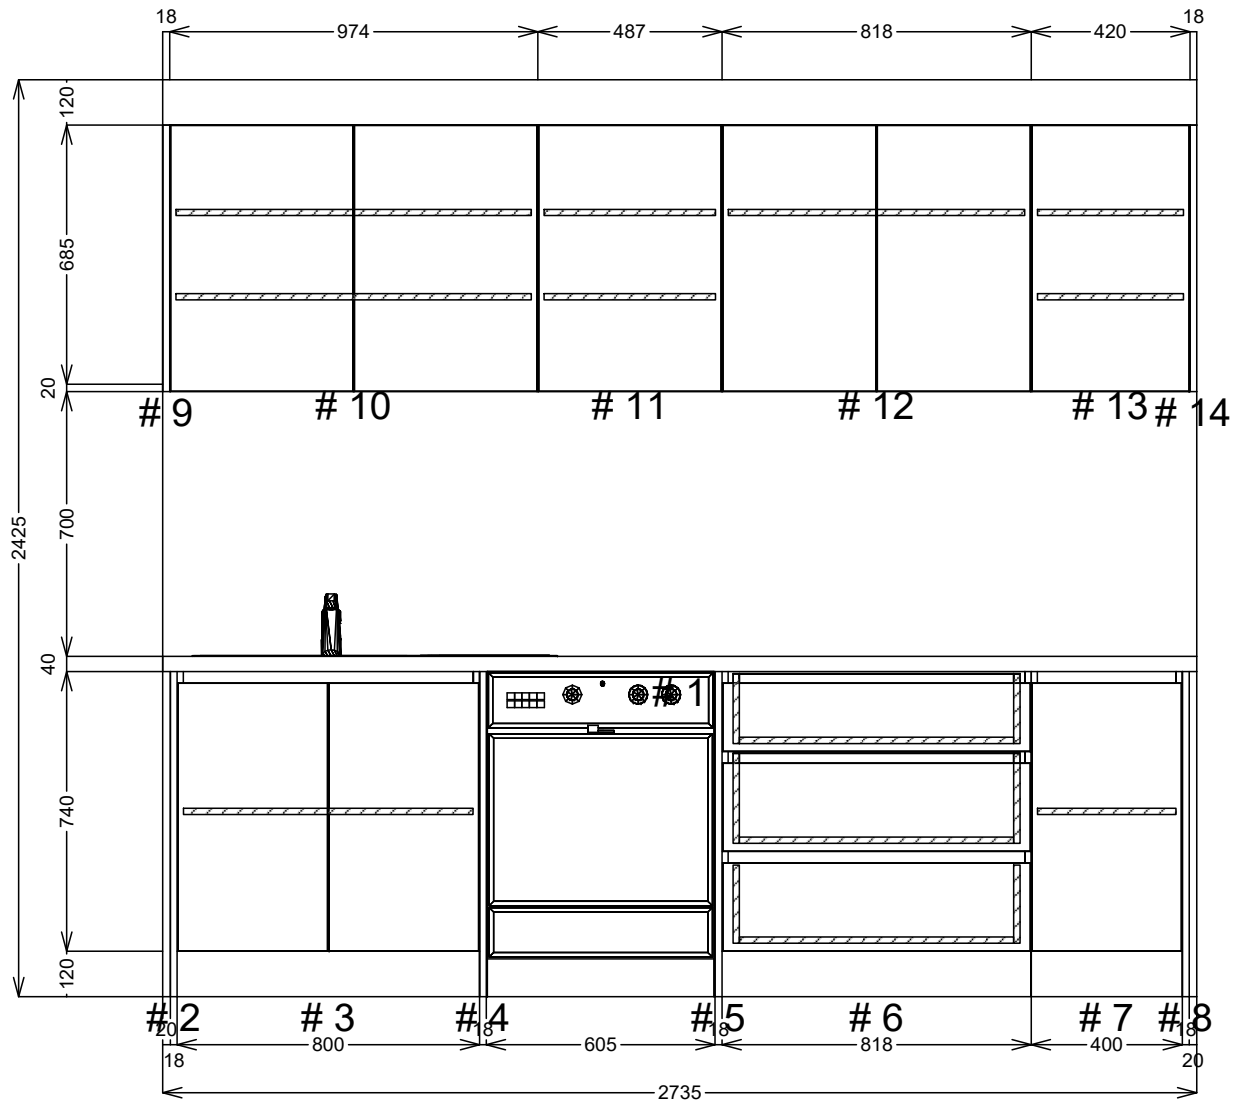

SJ Custom Kitchens	Phone: 0432 101 986	Job #: Job	Site Contact: stuart factory 2	Date: 07/12/23
	Email: sjcustomkitchens@hotmail.com	Job Name: Default	Site Phone:	Drawn By:
	Web: www.sjcustomkitchens.com	Room #:	Site Address:	Drawing #: 2
		Room Name:	City: State: Victoria.	Scale: NTS

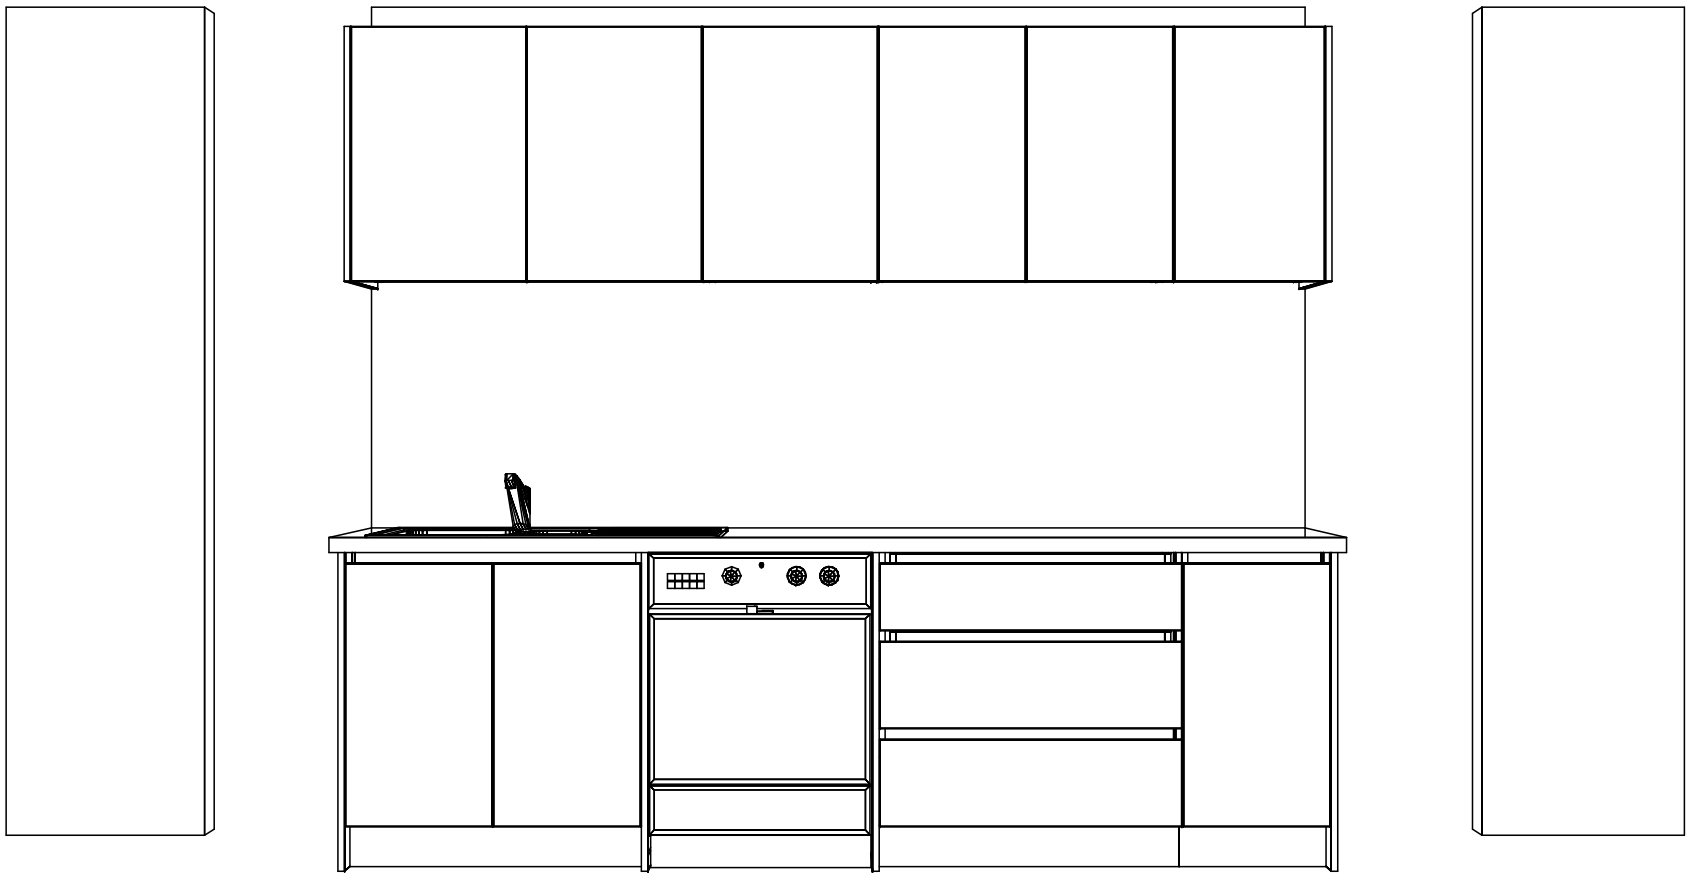

SJ Custom Kitchens	Phone: 0432 101 986	Job #: Job	Site Contact: stuart factory 2	Date: 07/12/23
	Email: sjcustomkitchens@hotmail.com	Job Name: Default	Site Phone:	Drawn By:
	Web: www.sjcustomkitchens.com	Room #:	Site Address:	Drawing #: 3
		Room Name:	City: State: Victoria.	Scale: NTS