

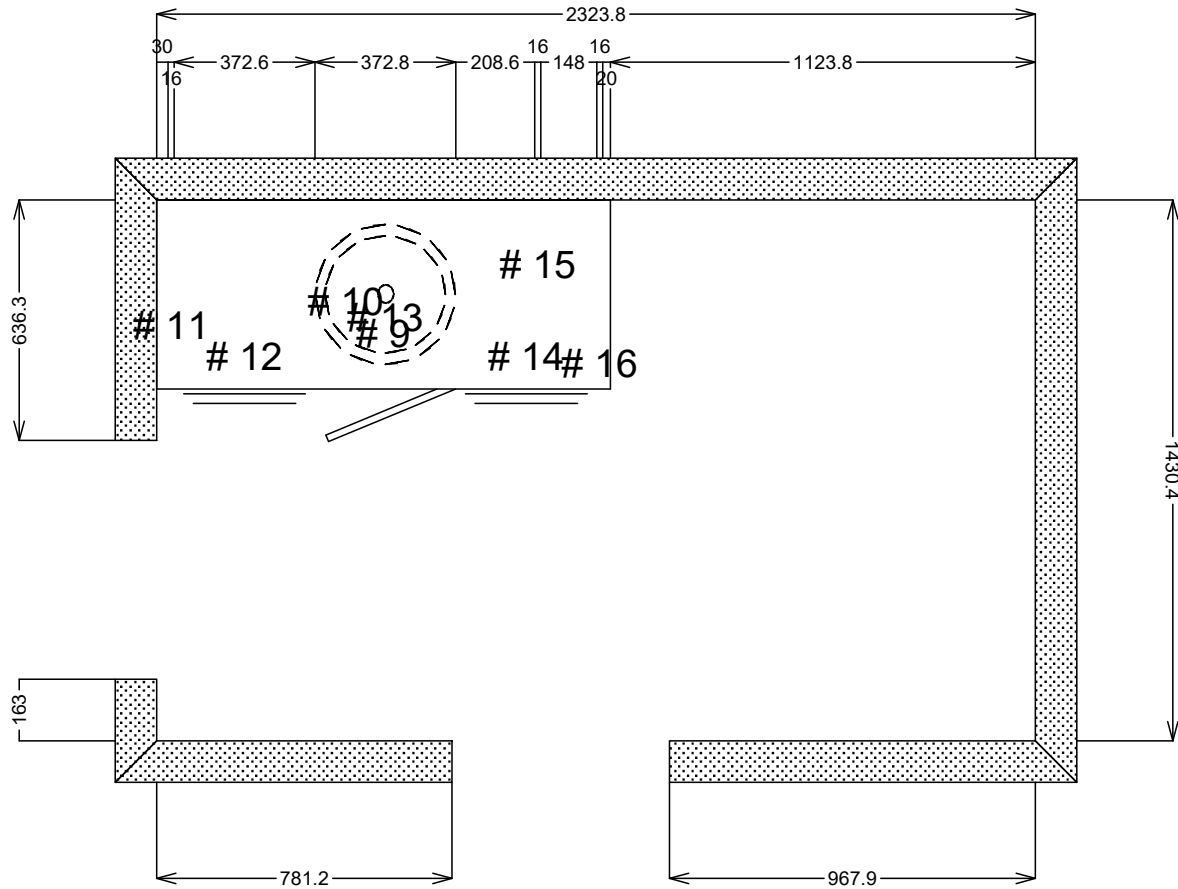


Ensuite 3

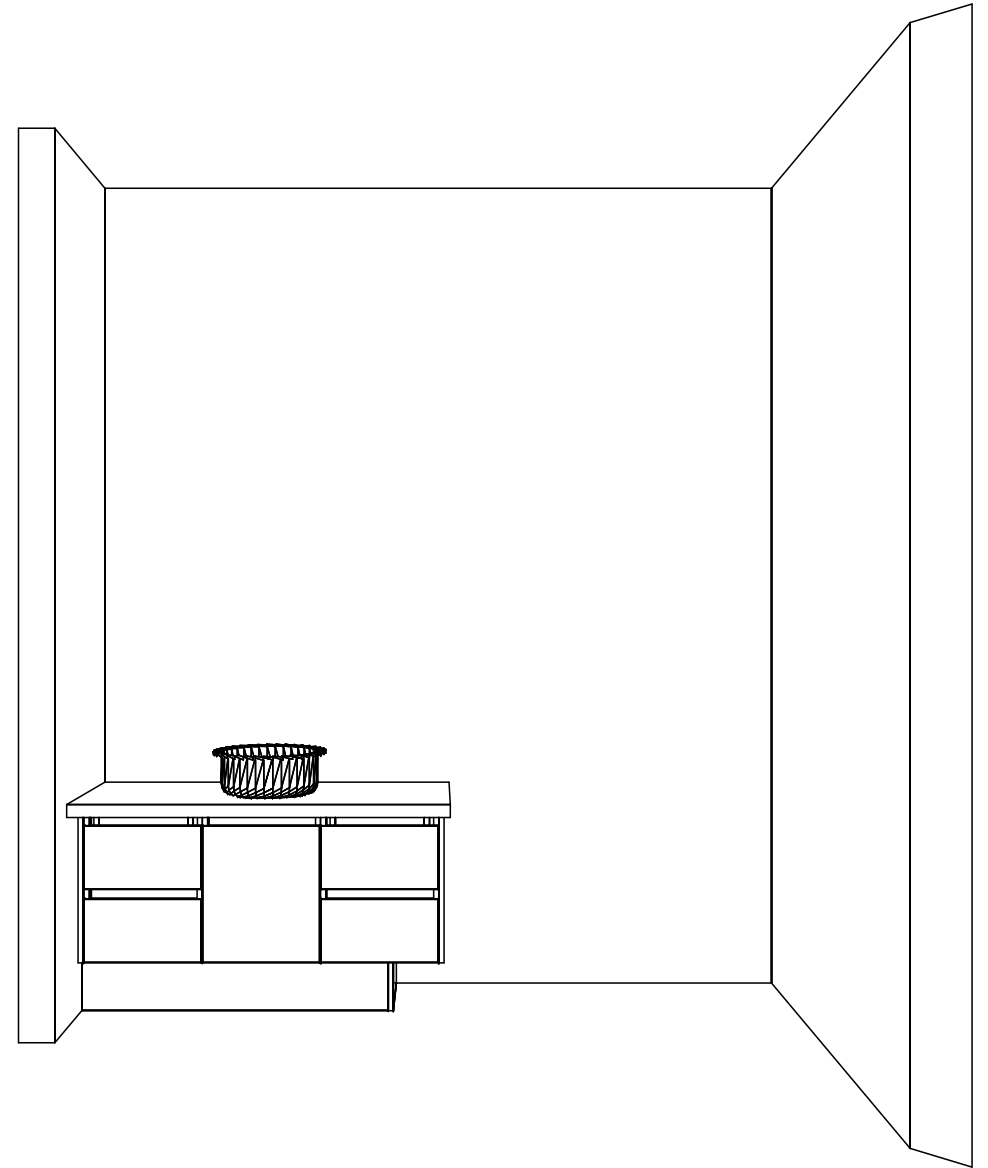

SJ Custom Kitchens	Phone: 0432 101 986	Job #: Job	Site Contact: Daniel	Date: 04/03/24
	Email: sjcustomkitchens@hotmail.com	Job Name: Default	Site Phone:	Drawn By:
	Web: www.sjcustomkitchens.com	Room #:	Site Address:	Drawing #: 39
		Room Name:	City: Victoria.	Scale: NTS

Ensuite 3

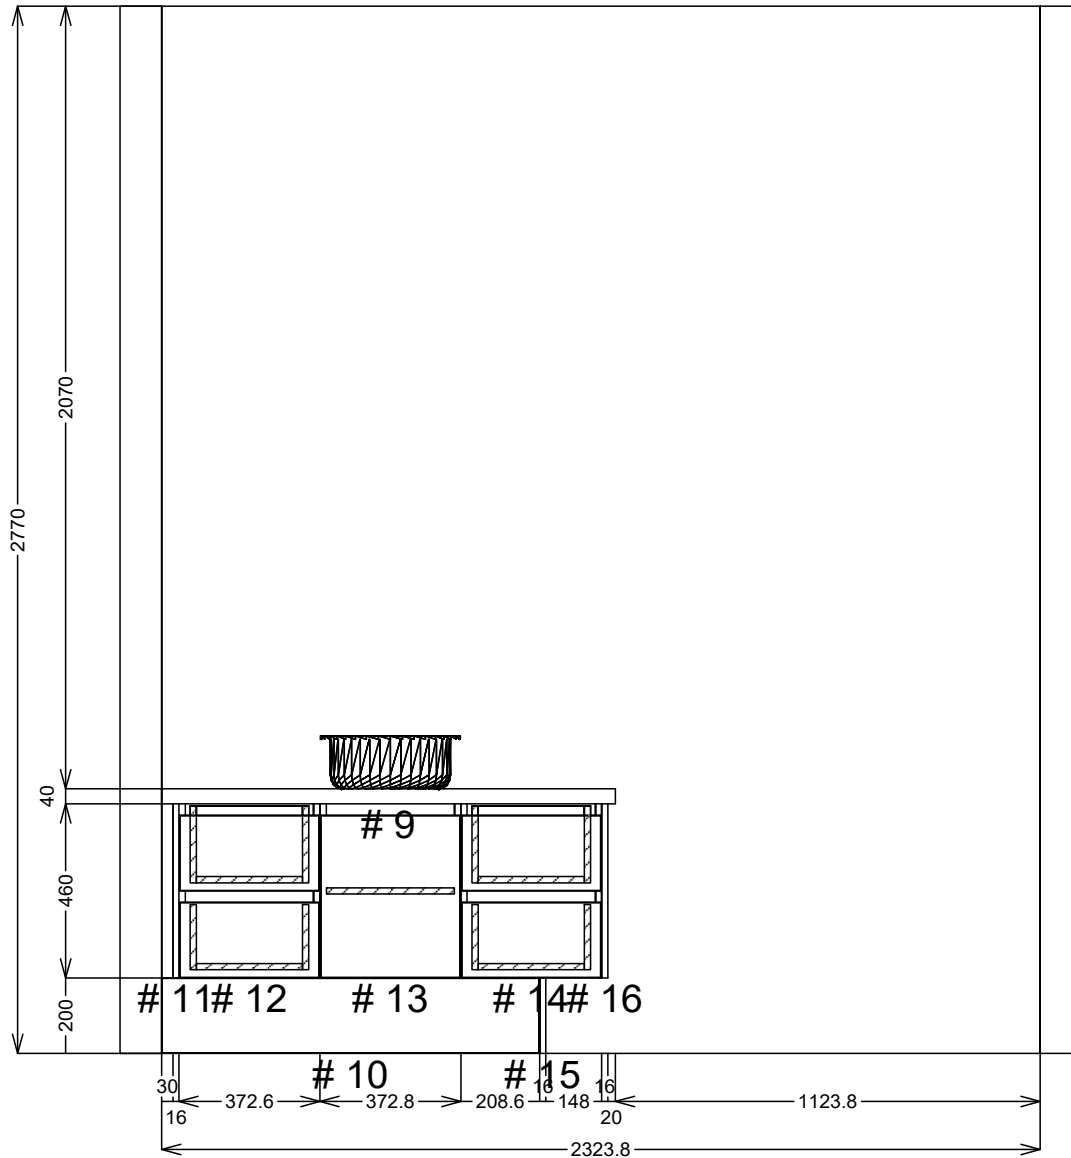

SJ Custom Kitchens	Phone: 0432 101 986	Job #: Job	Site Contact: Daniel	Date: 04/03/24
	Email: sjcustomkitchens@hotmail.com	Job Name: Default	Site Phone:	Drawn By:
	Web: www.sjcustomkitchens.com	Room #:	Site Address:	Drawing #: 40
		Room Name:	City: Victoria.	Scale: NTS