


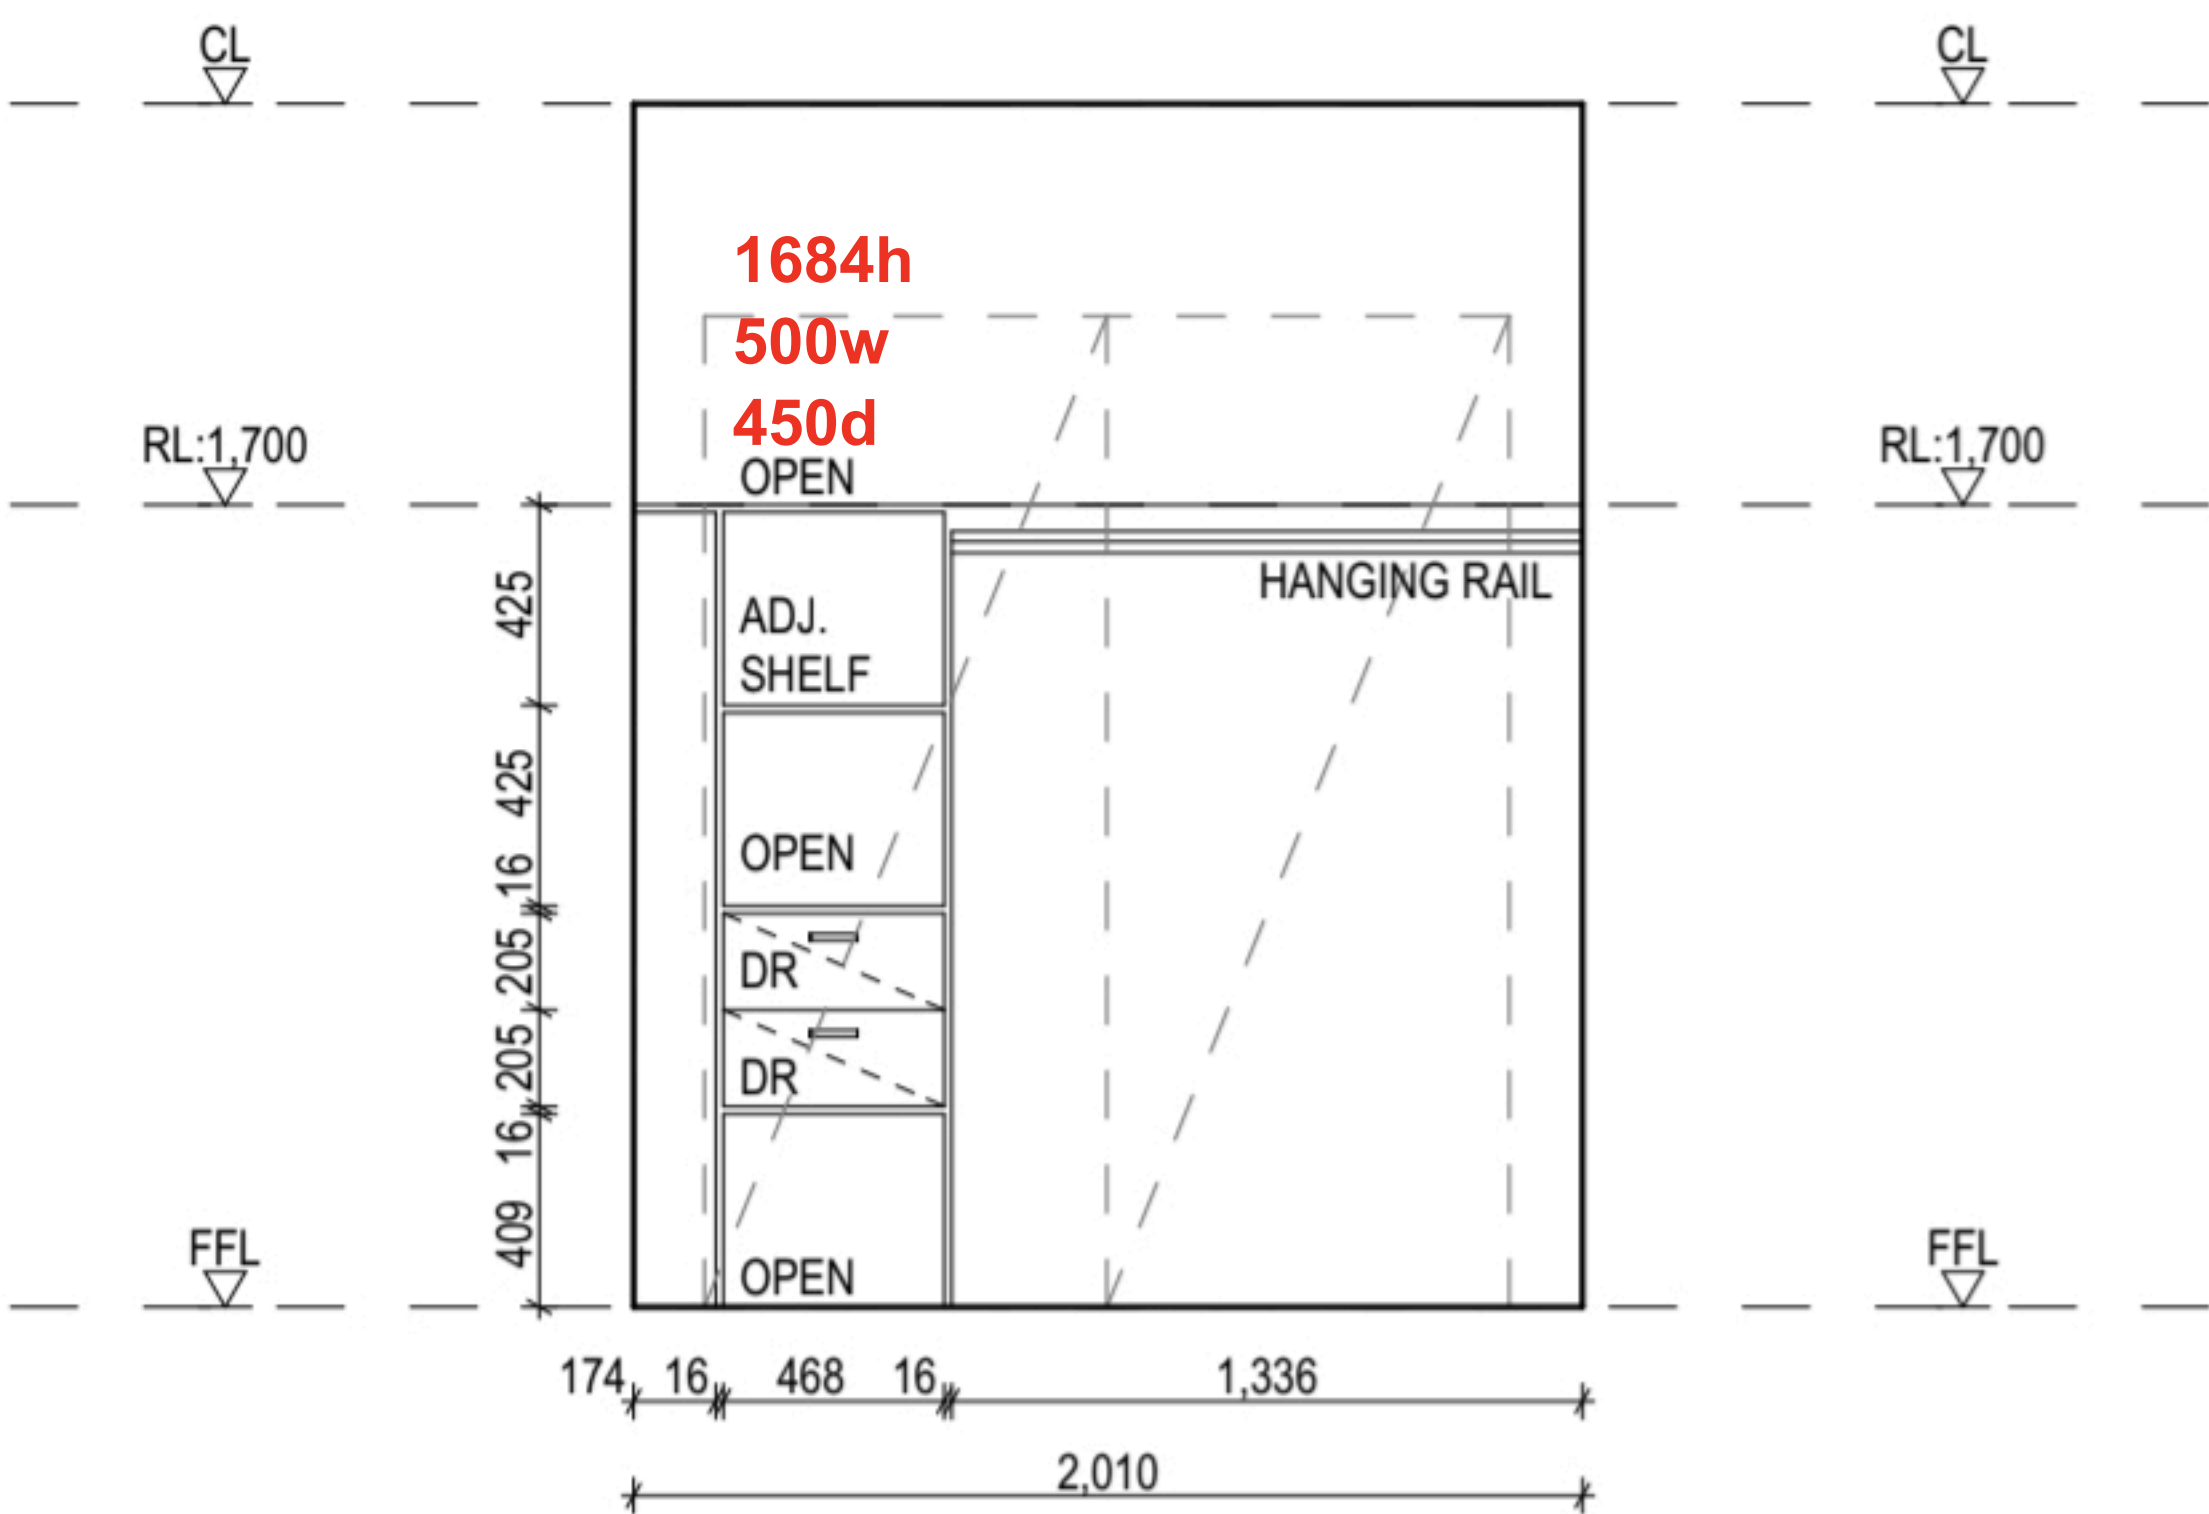
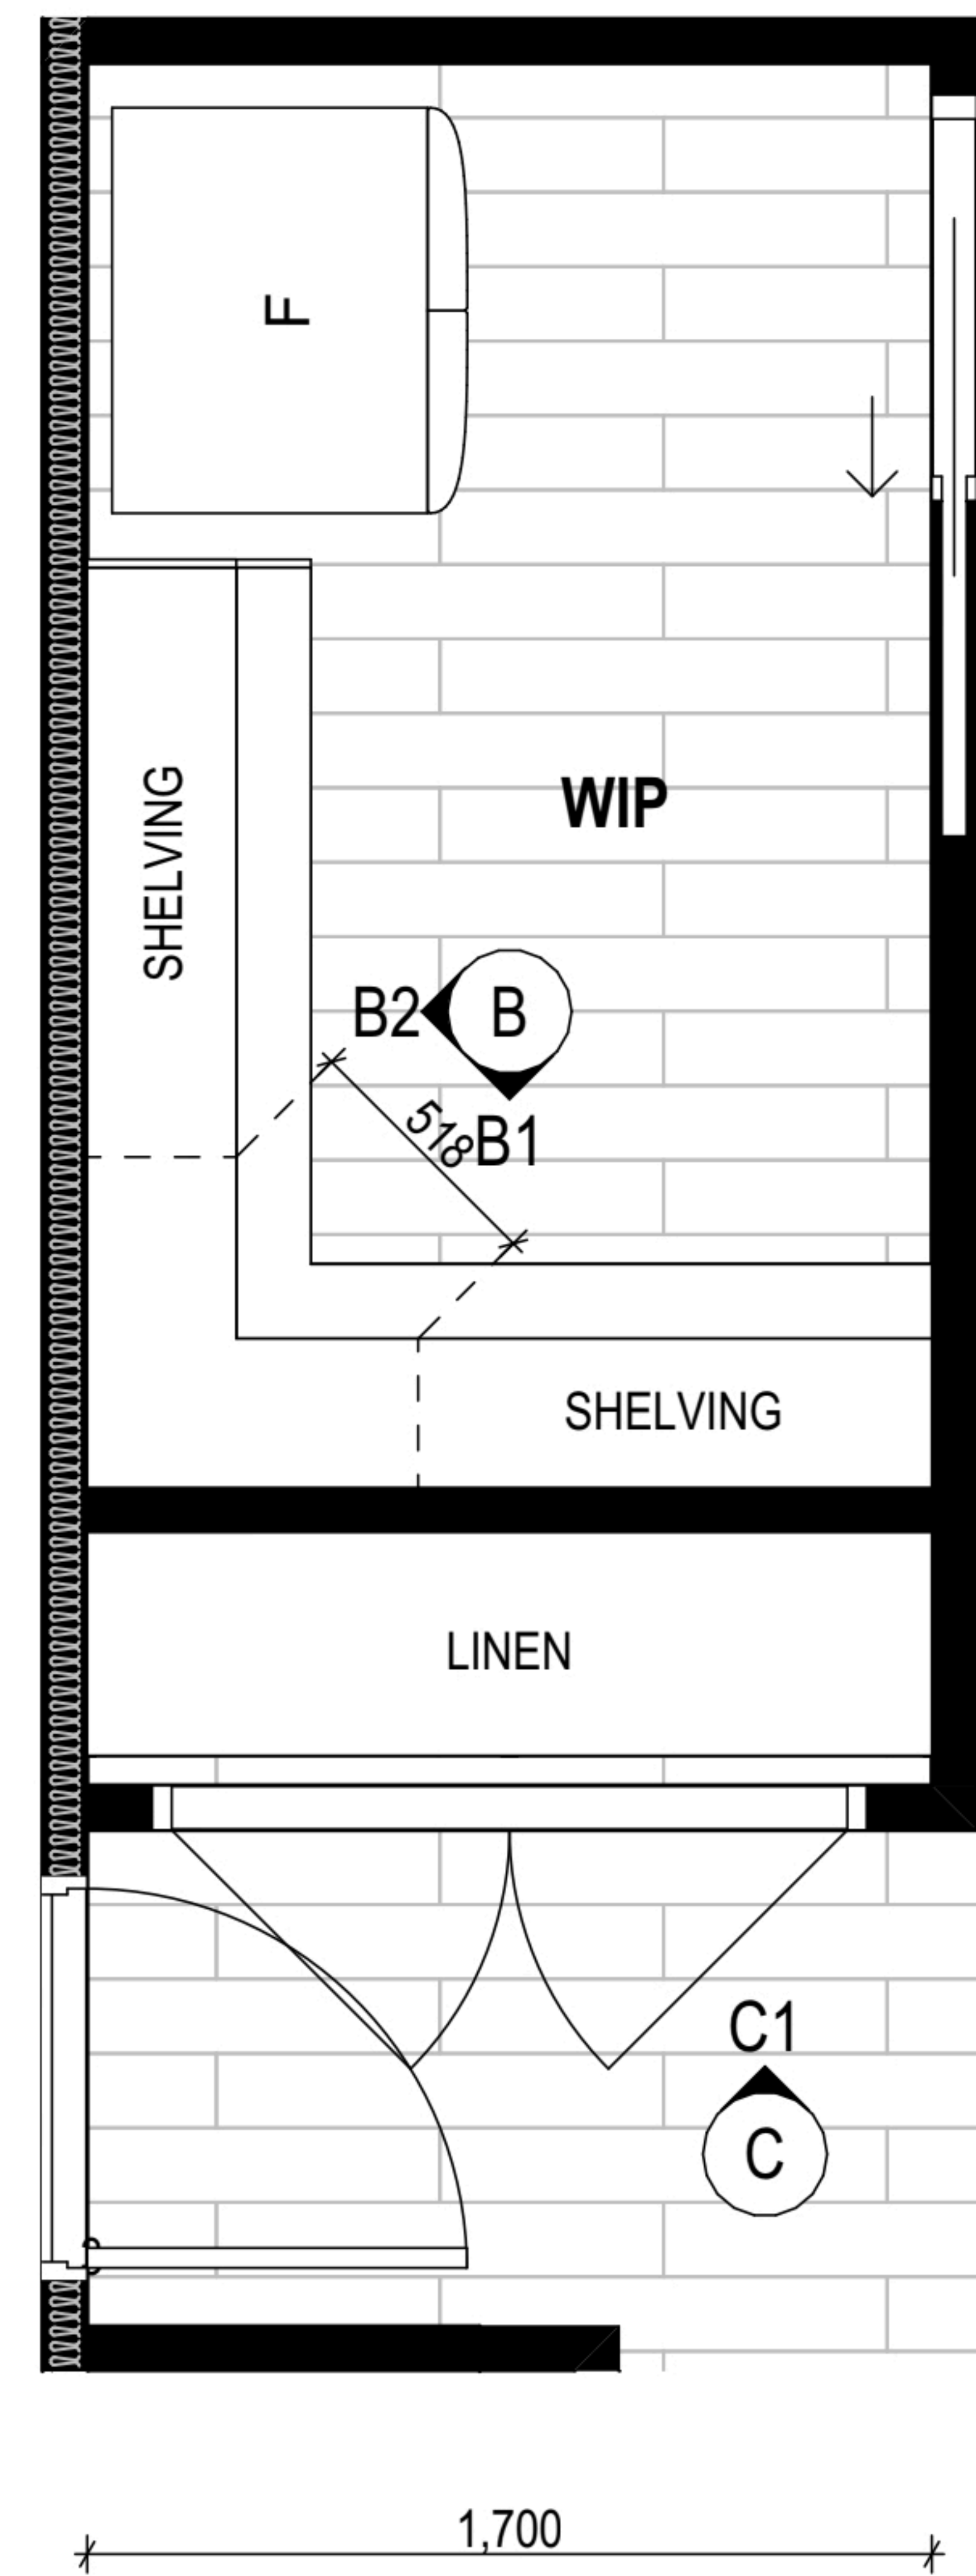


H — **BED 2 DETAIL PLAN**
SCALE: 1:50


2050 x 450 1L top
1684 x 174 ne filler
2) 1400 x 60 1L rails
417 x 60 1L cleat

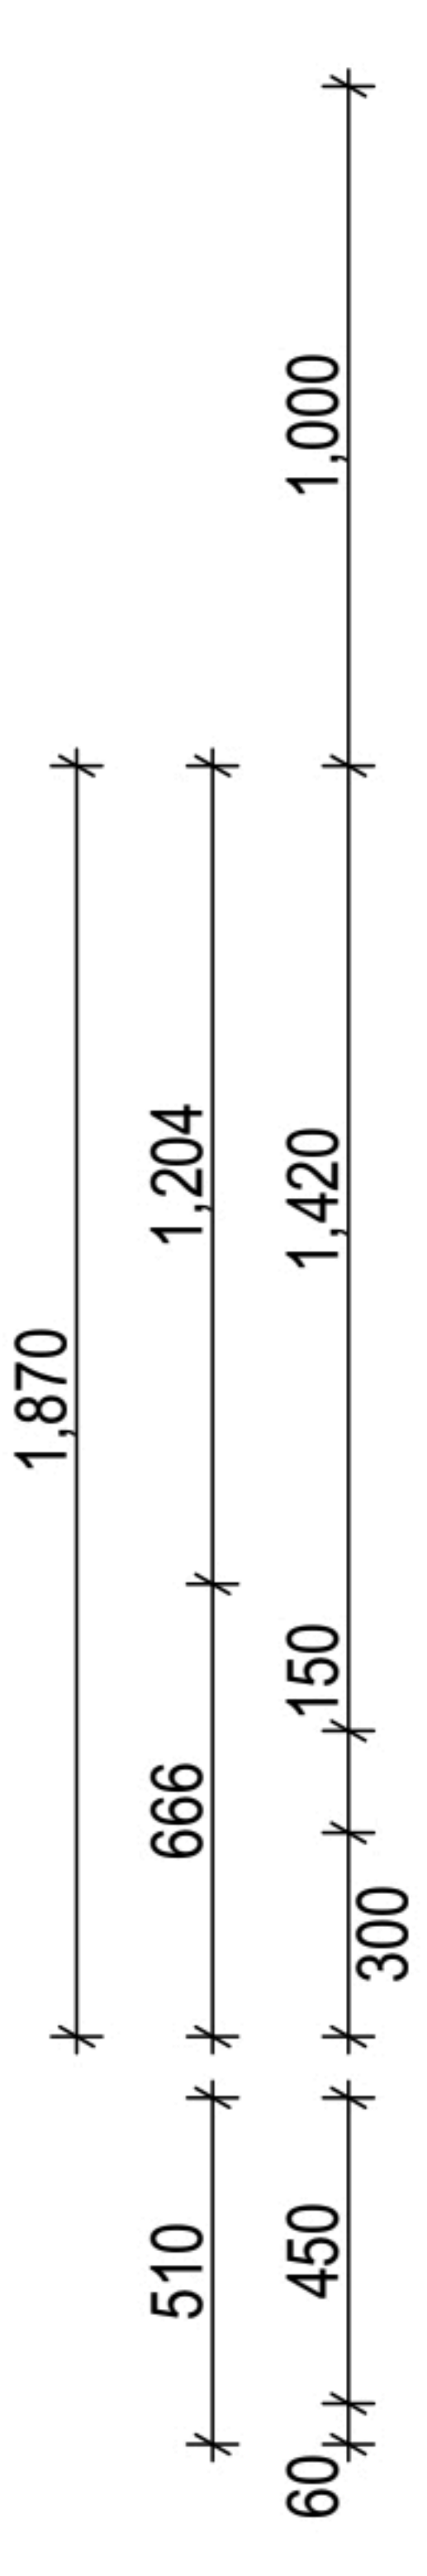


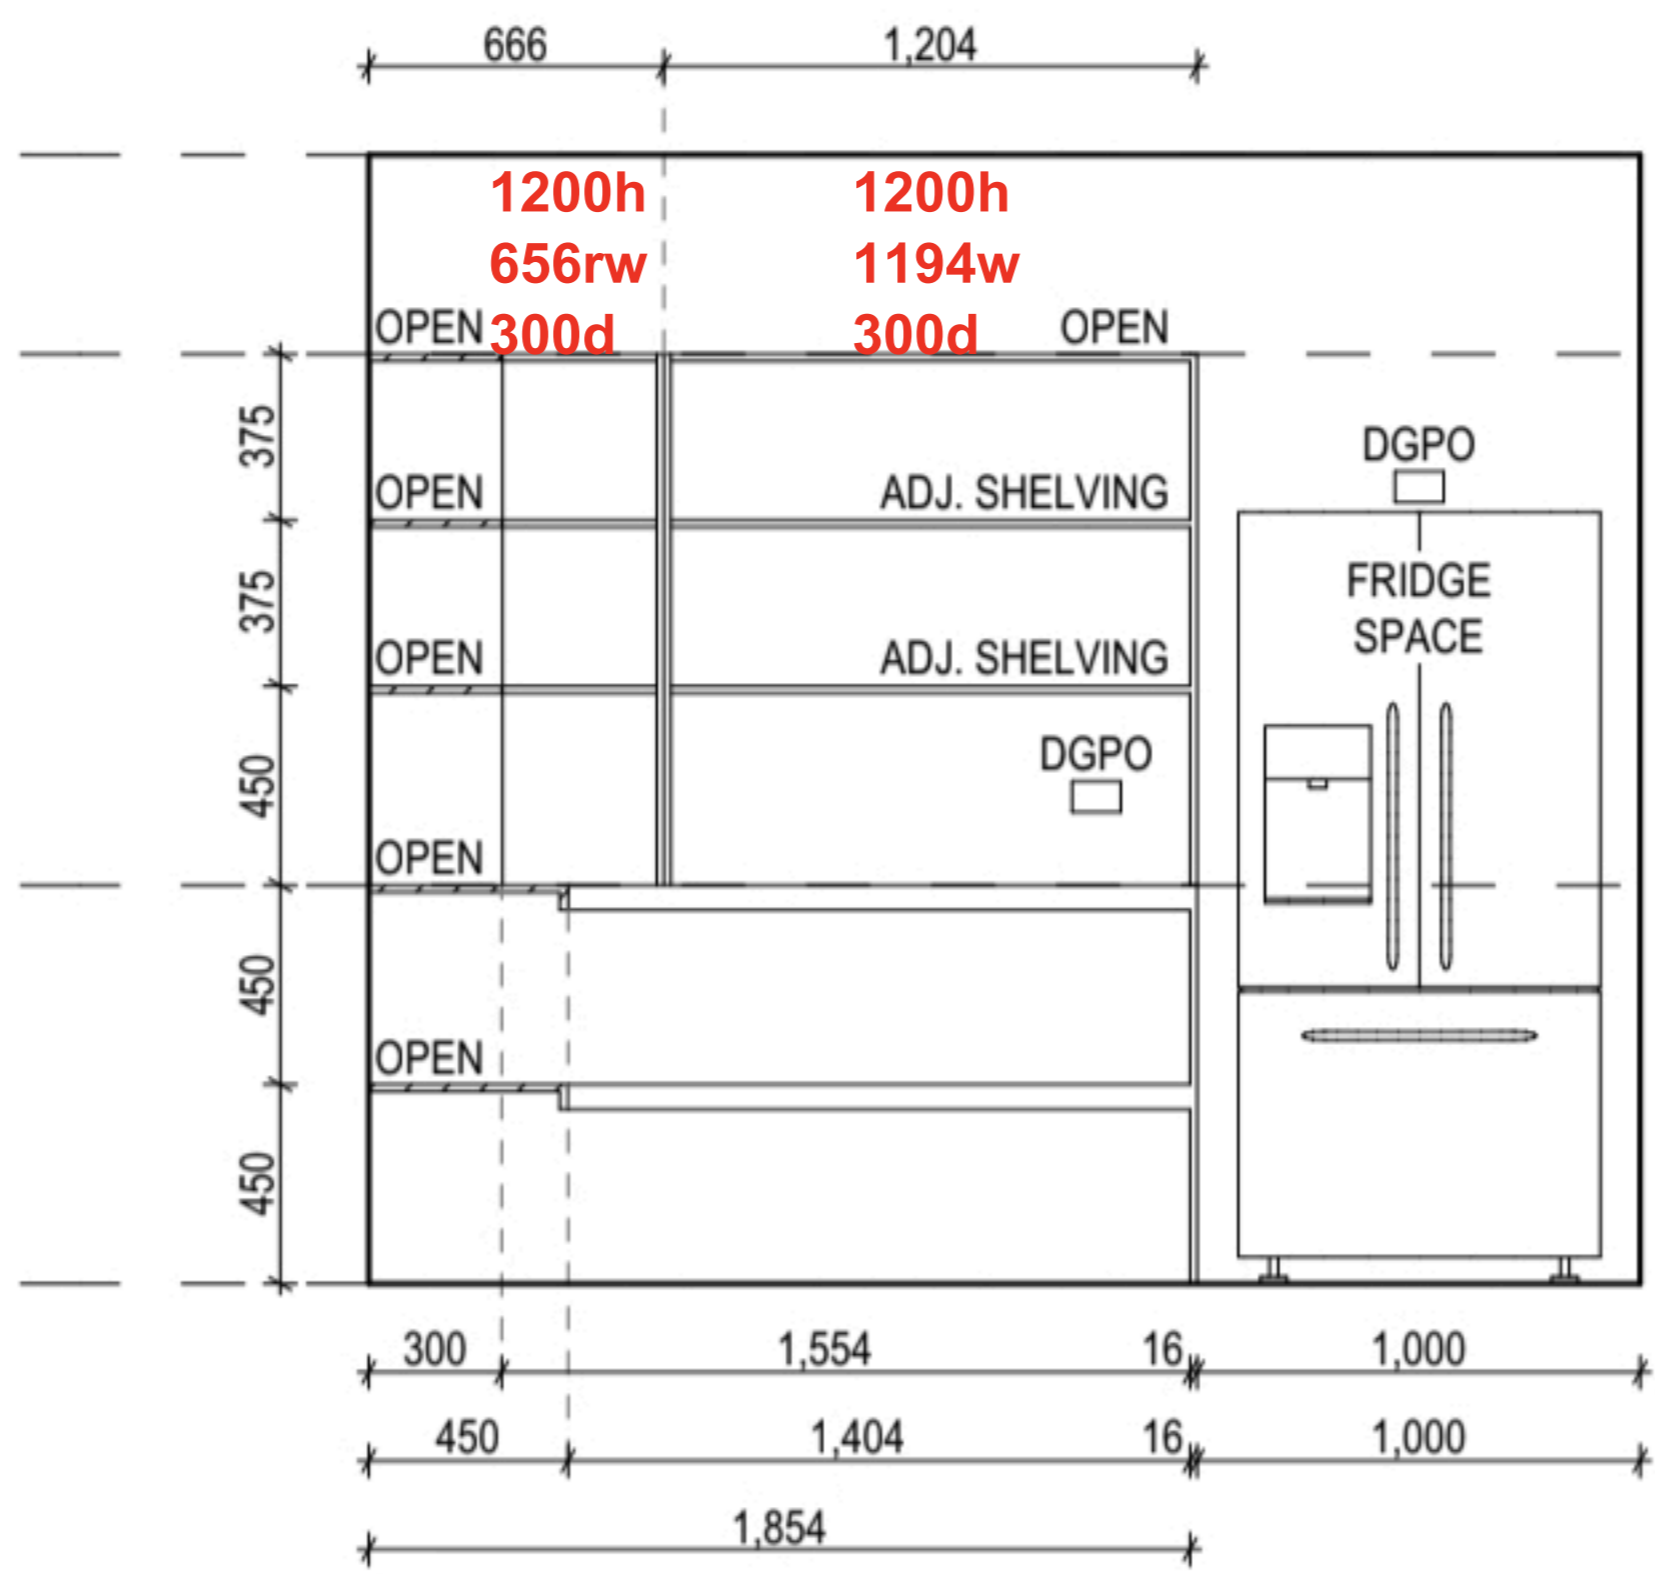

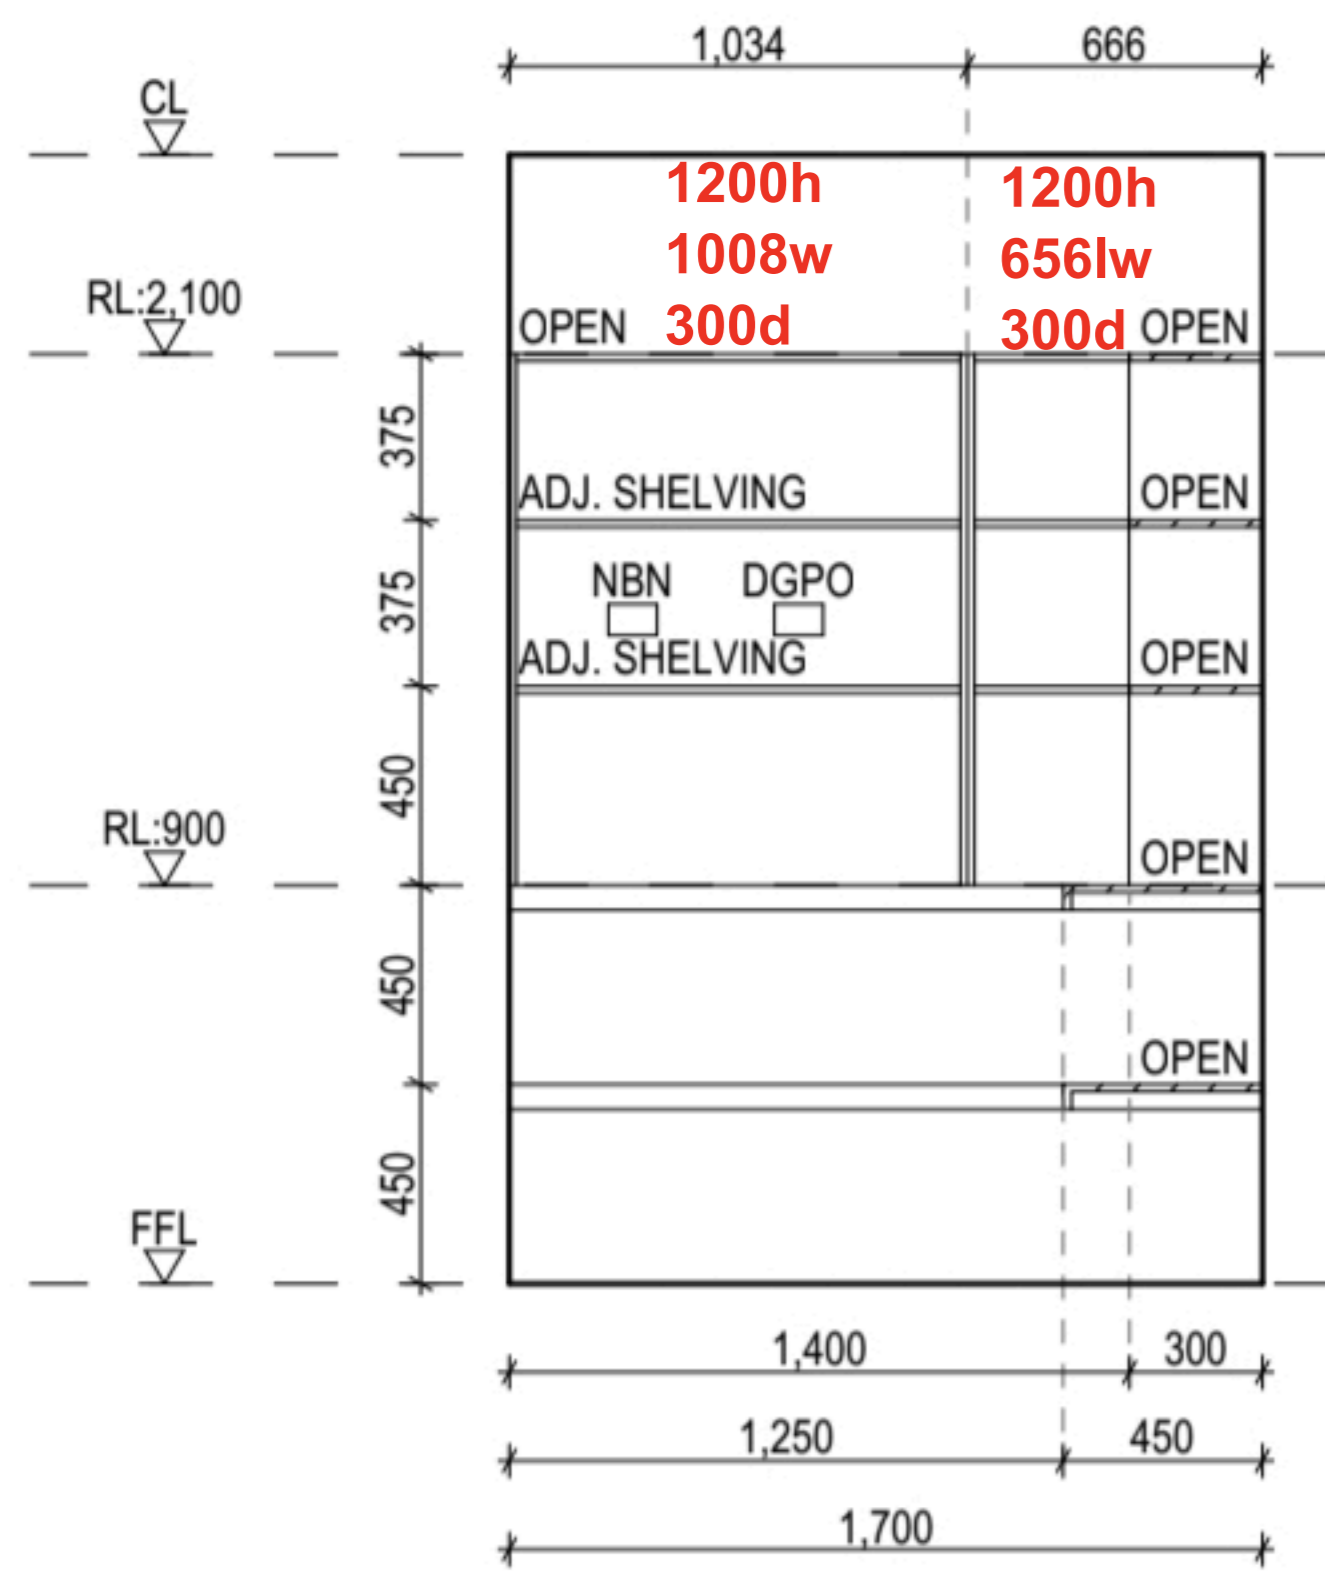

- 2) 1834 x 450 1L right shelf
- 2) 1300 x 450 1L 1S left shelf
- 1) 900 x 450 1L 1S end
- 4) 1834 x 60 1L rails
- 4) 1300 x 60 1L rails
- 4) 417 x 60 1L cleats
- 1200 x 50 1L filler

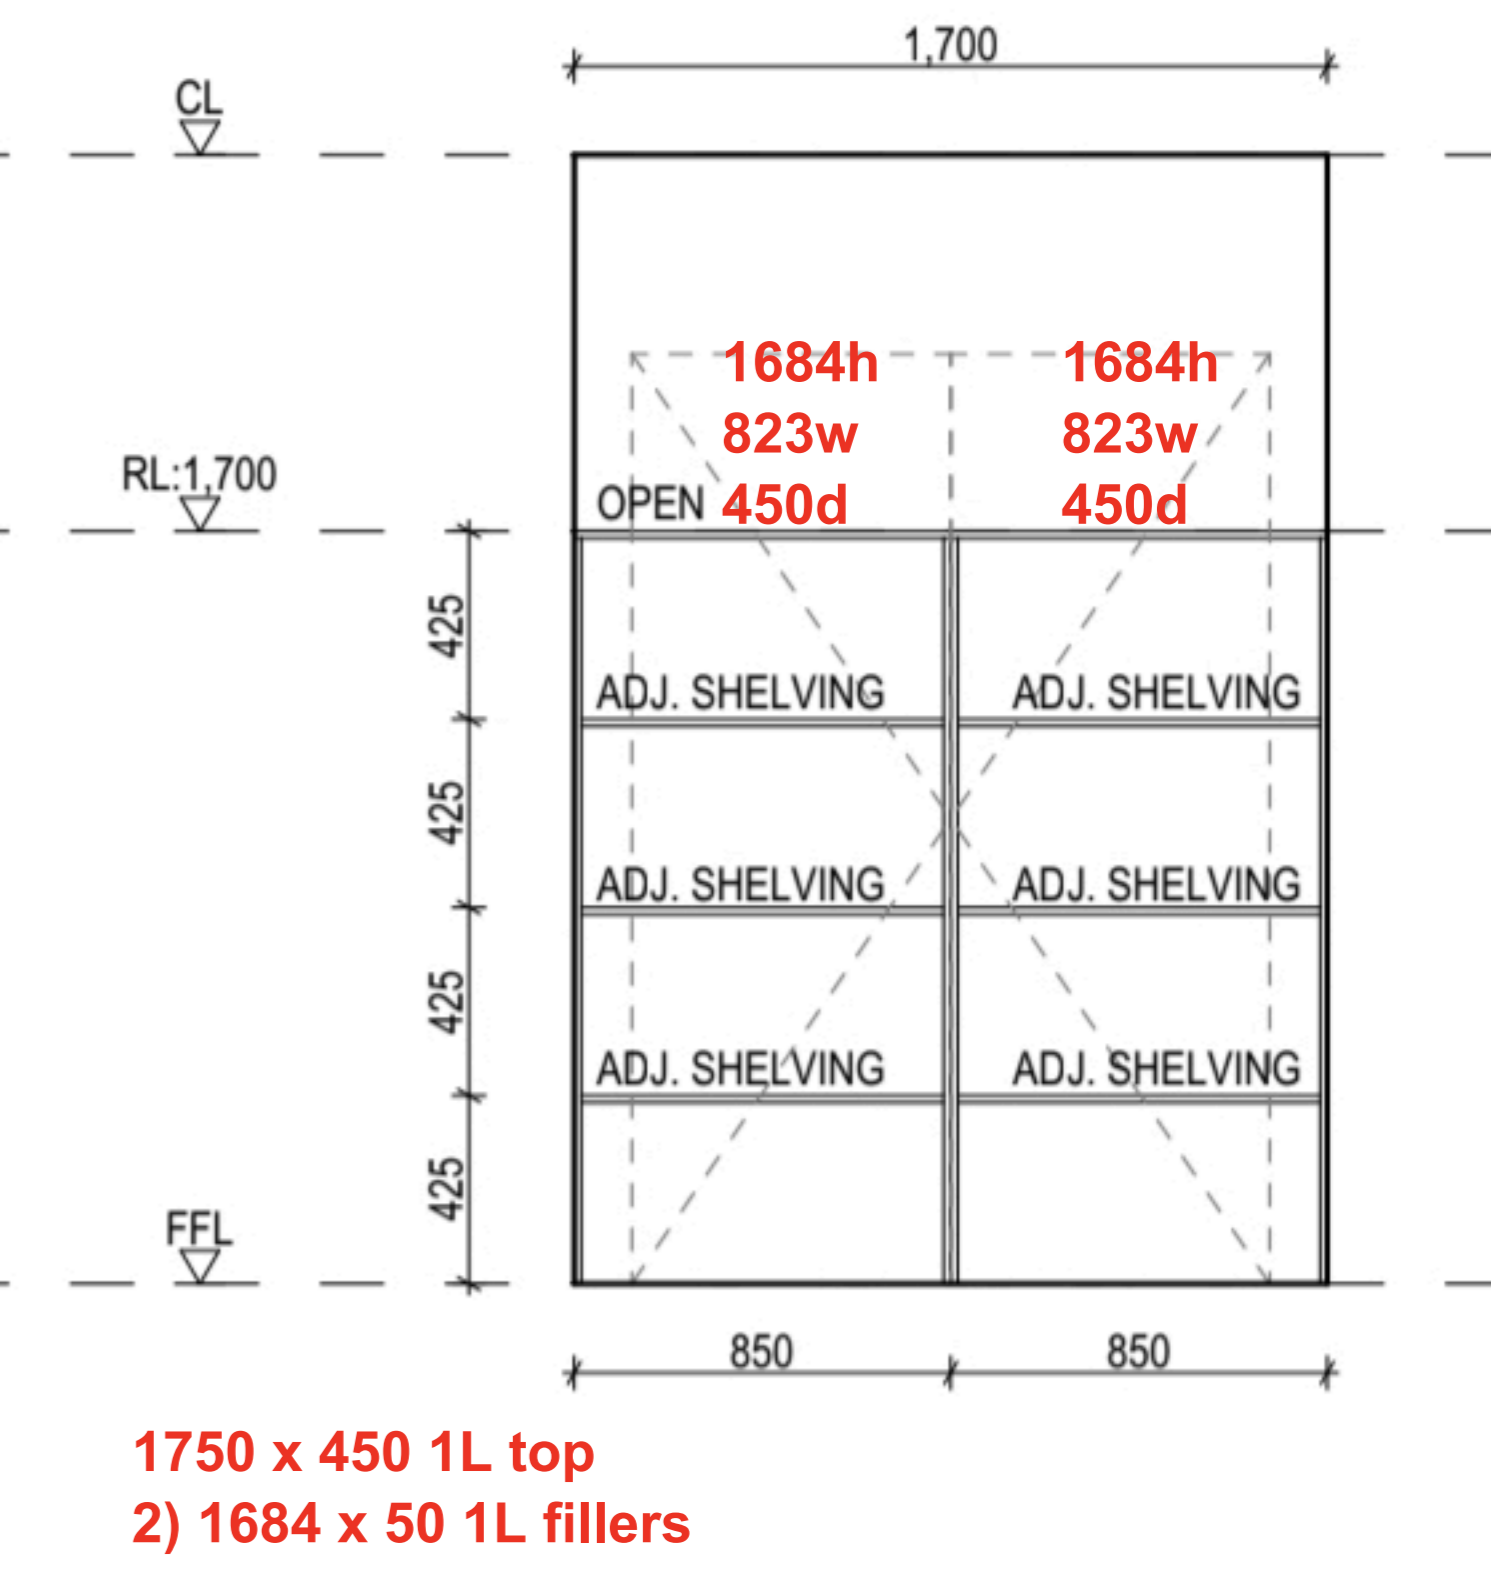

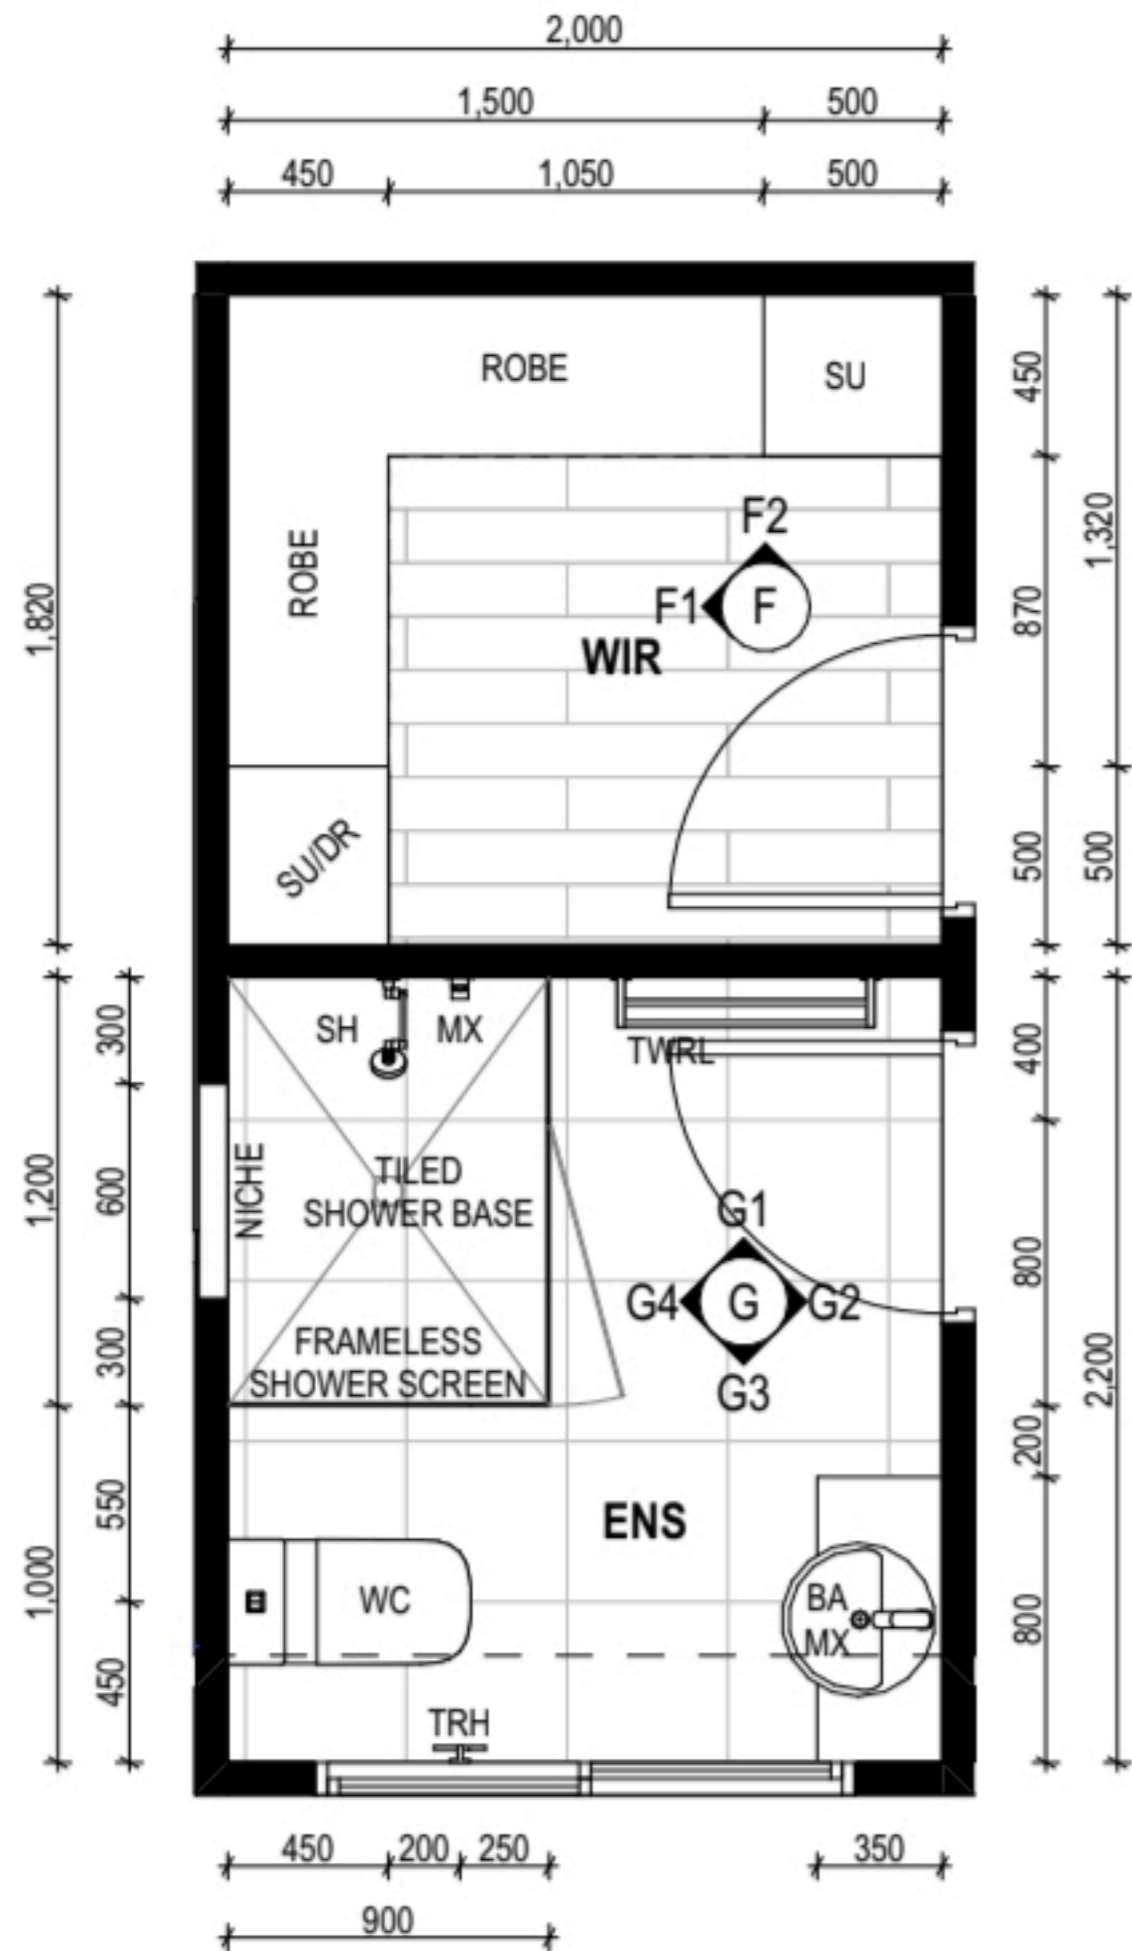

- 2050 x 450 1L top
- 1900 x 450 1L 1S top
- 4) 2400 x 60 1L rails
- 2) 417 x 60 1L cleats

