



AI STUDY OPTION 2
Scale: NTS



STUDY OPTION 2 **AI**
Scale: NTS

DESIGNED BY
SHAI ZEEV
ABN: 47 640 715 279
6b Larman St, Bentleigh East 3165
Mob: 0407004576
E-mail: sales@thecabinetmerchant.com.au

PROJECT TITLE
**HOME
JOINERIES**

CLIENT ADDRESS

CLIENT NAME

**The Cabinet
Merchant**



AI RETREAT OPTION 3
Scale: NTS

DESIGNED BY
SHAI ZEEV
ABN: 47 640 715 279
6b Larman St, Bentleigh East 3165
Mob: 0407004576
E-mail: sales@thecabinetmerchant.com.au

PROJECT TITLE
HOME JOINERIES

CLIENT ADDRESS

CLIENT NAME

The Cabinet Merchant


DESIGNED BY
SHAI ZEEV

ABN: 47 640 715 279
6b Larman St, Bentleigh East 3165
Mob: 0407004576
E-mail: sales@thecabinetmerchant.com.au

PROJECT TITLE
HOME
JOINERIES

CLIENT ADDRESS

CLIENT NAME

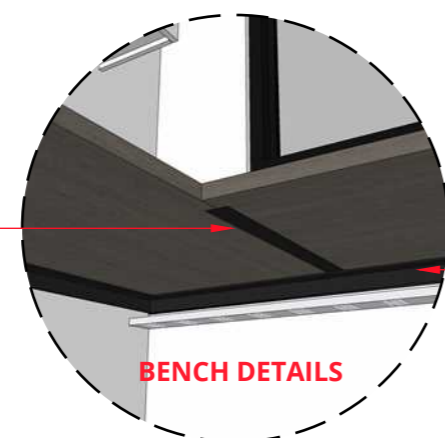


PLEASE REBATE ON CNC
50MM FROM FRONT EDGE

50x6mm FLAT BAR
TO REBATE ON
BENCHTOP JOINT.


50x50x6mm
ALUMINUM ANGLE BAR
TO HOLD BENCH

BENCH DETAILS

CUT BULKHEAD AND BENCHTOPS 20MM OVERSIZE ON LXW

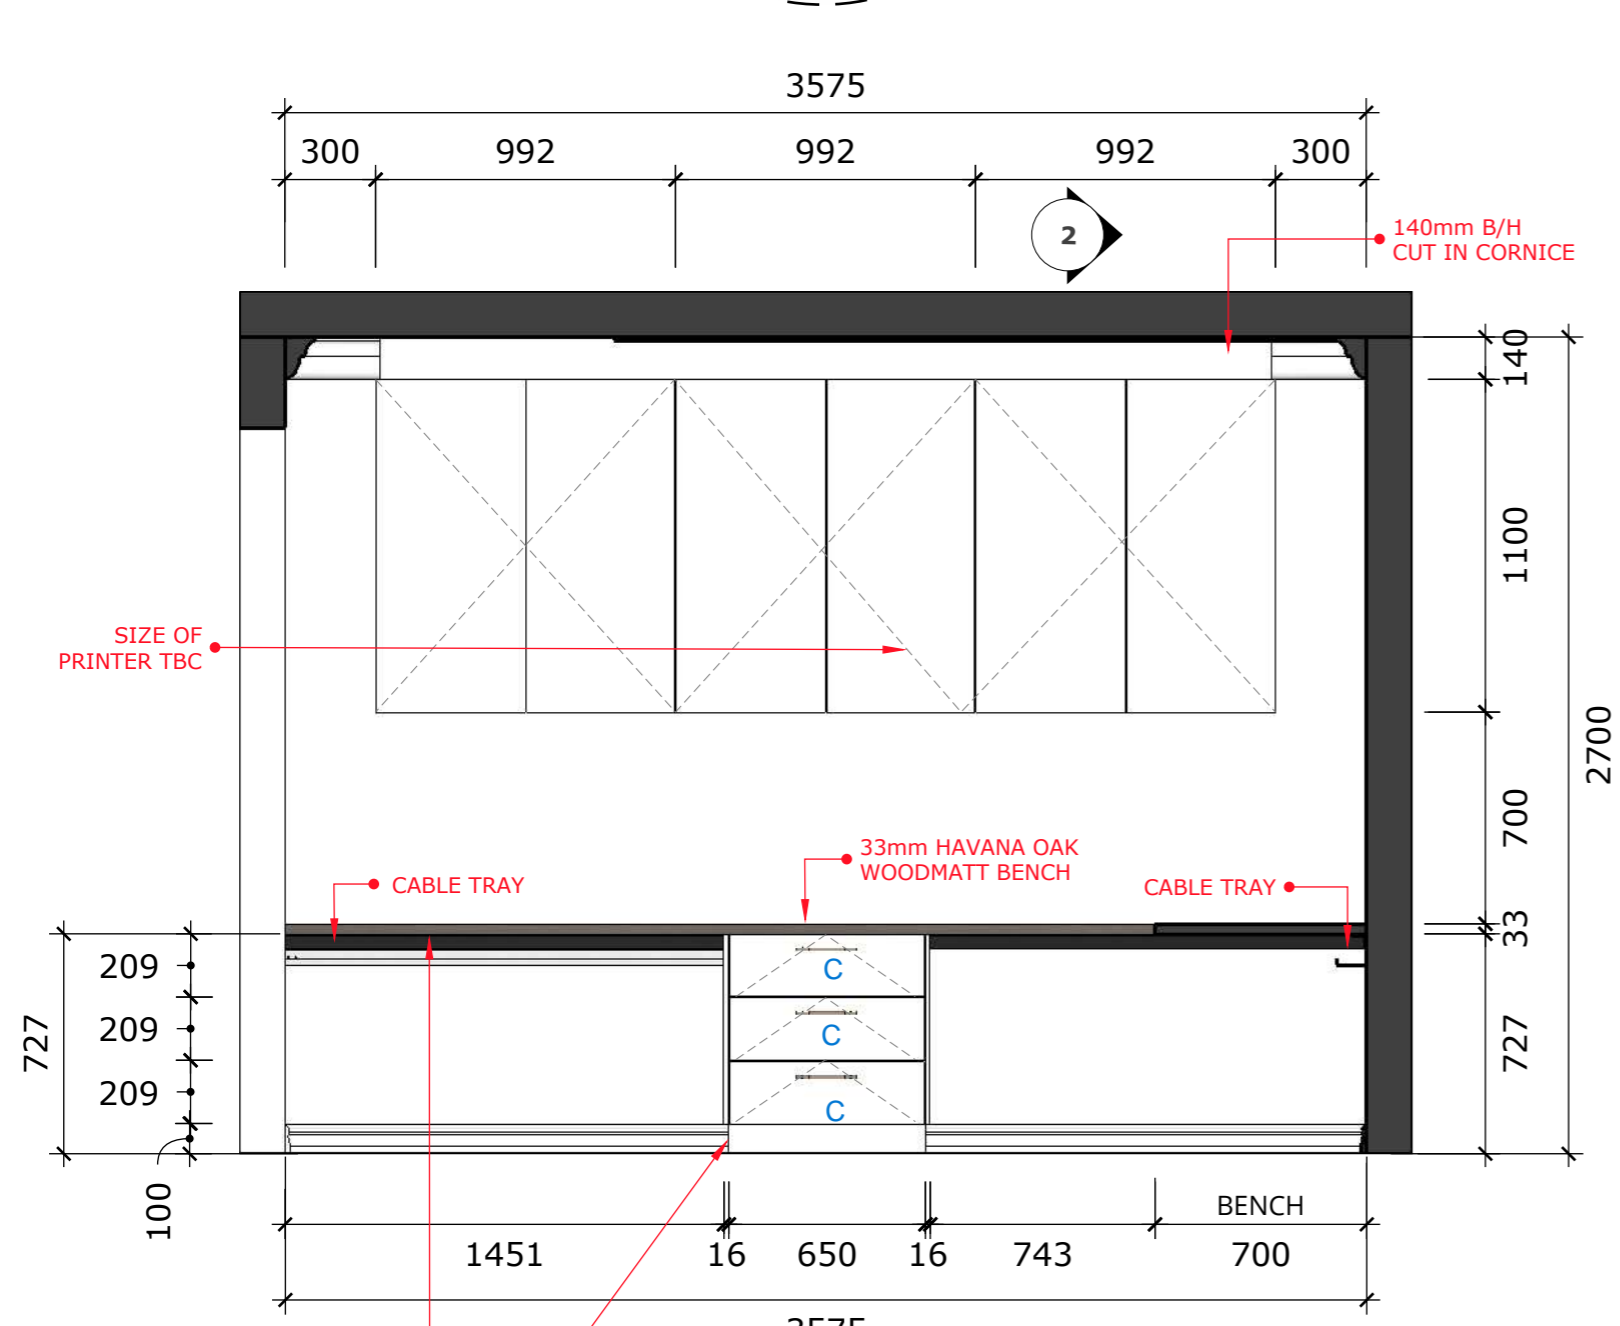

A :: STUDY OPTION 2 SECTION 1
001 scale: 1=25mm

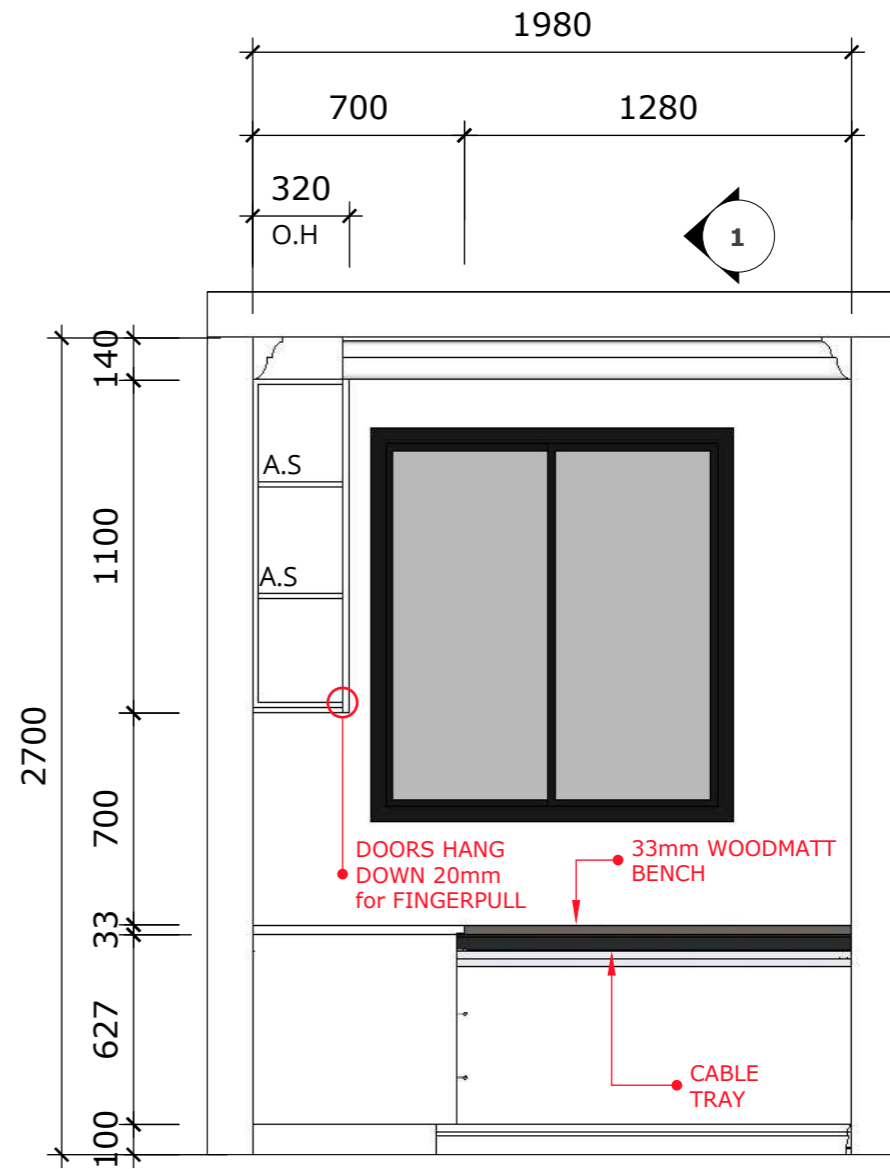

A :: STUDY OPTION 2 SECTION 2
002 scale: 1=25mm

DESIGNED BY
SHAI ZEEV

ABN: 47 640 715 279
6b Larman St, Bentleigh East 3165
Mob: 0407004576
E-mail: sales@thecabinetmerchant.com.au

PROJECT TITLE
HOME
JOINERIES


CLIENT ADDRESS

CLIENT NAME


The Cabinet Merchant

ANTARO RUNNERS
WHITE SATIN 18MM AND 25MM
25 MM BOSTON OAK WOODMATT

OVERSIZE BENCH AND MIDDLE SHELVES BY 20MM
KICKER FRONT AND BULKHEAD ON THE LXW

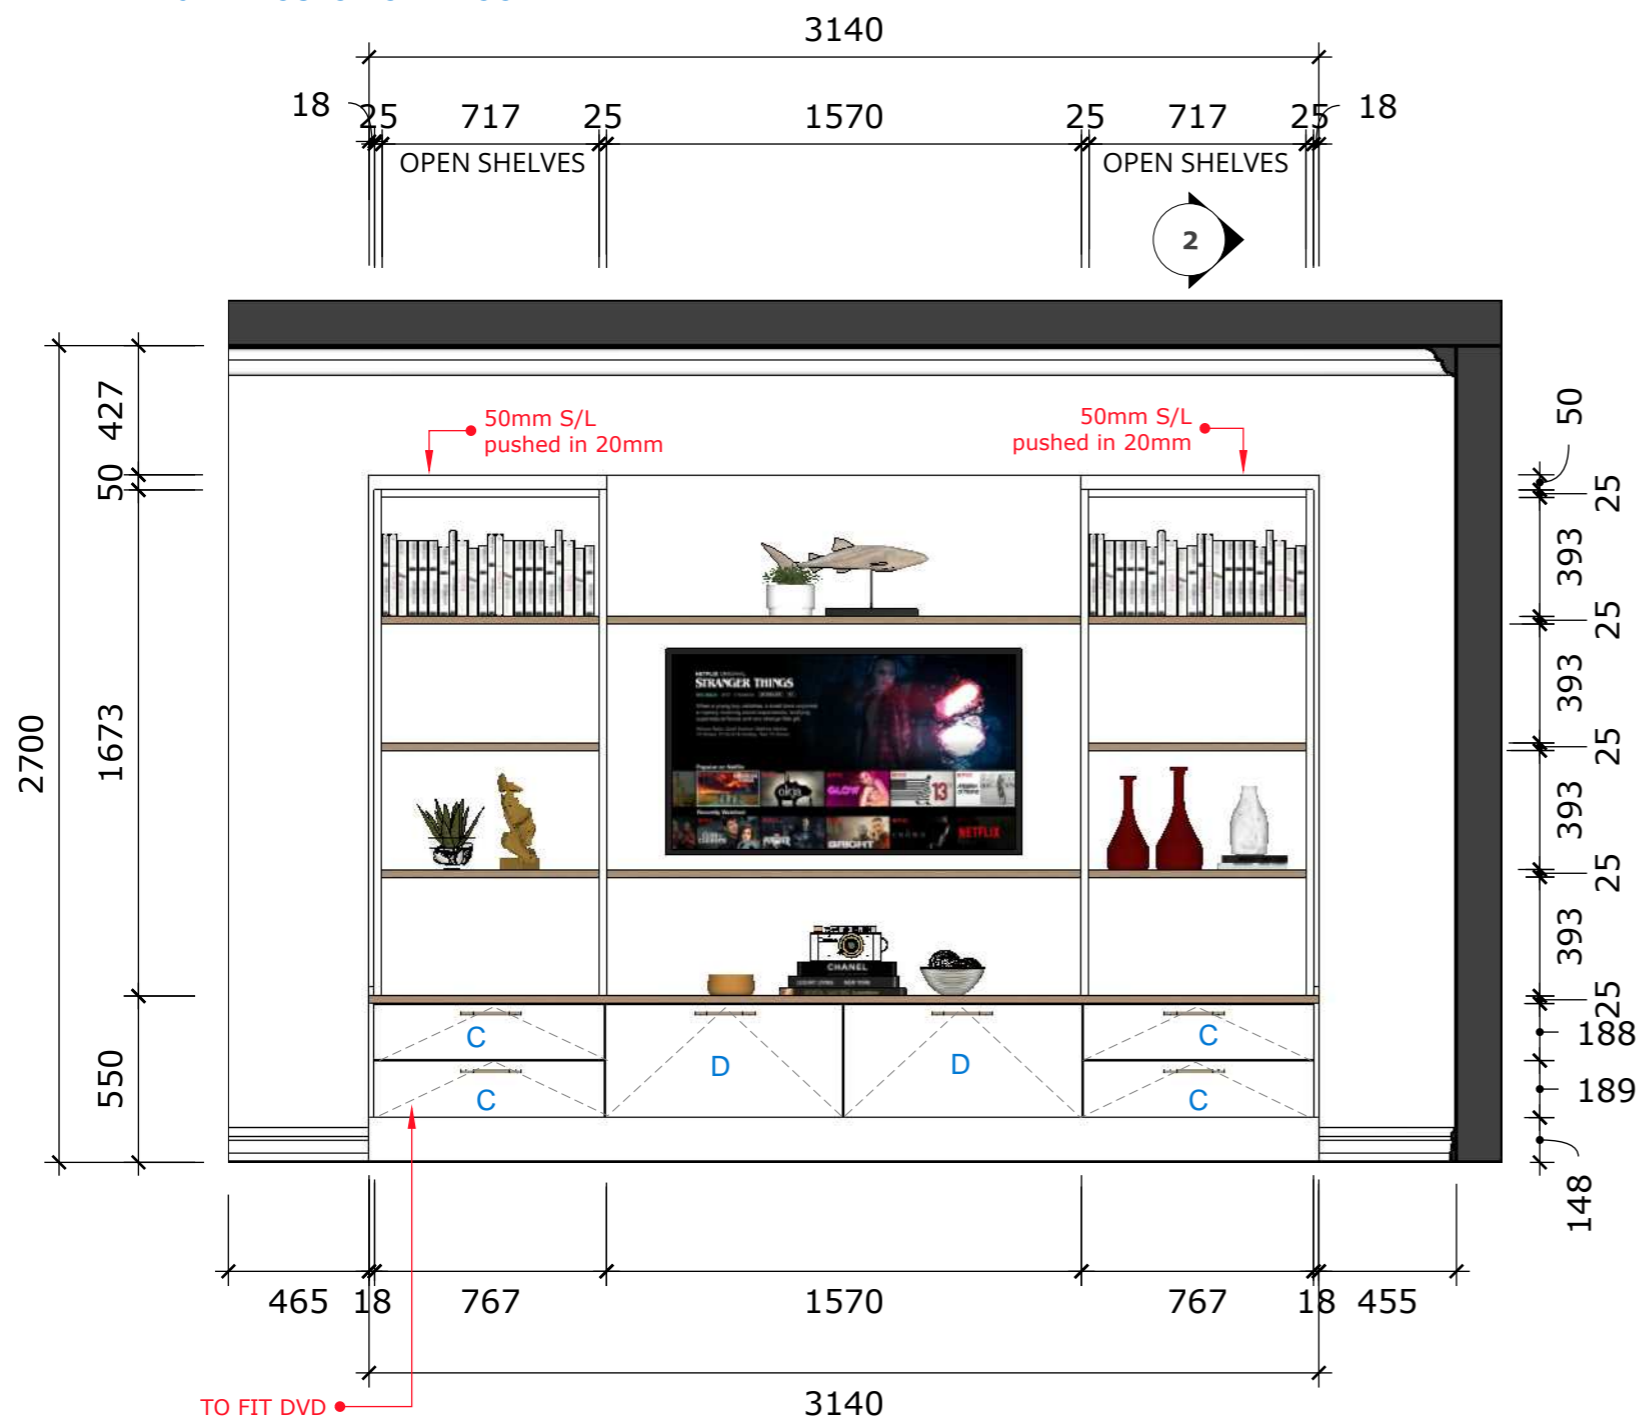

A :: RETREAT OPTION 3 ELEV.
001 scale: 1=25mm

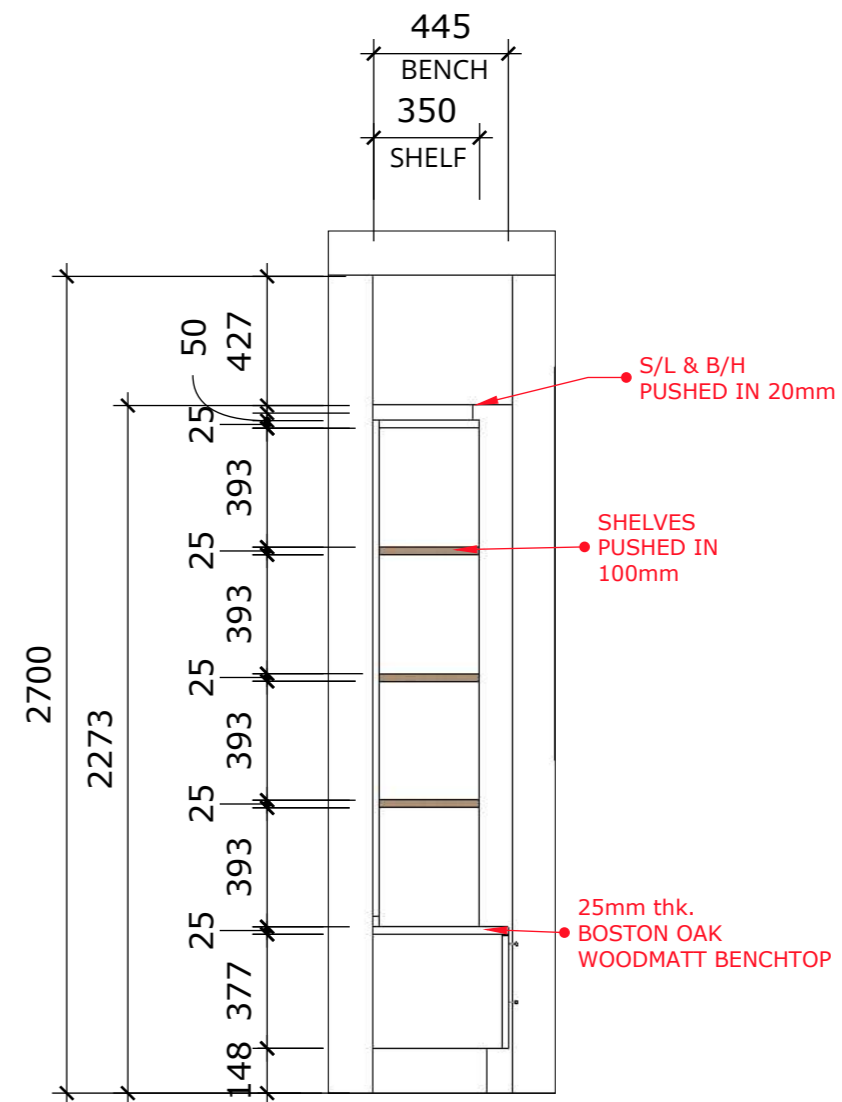

A :: RETREAT OPTION 3 SECTION
002 scale: 1=25mm