




SJ Custom Kitchens	Phone: 0432 101 986	Job #: Job	Site Contact: john	Date: 23/04/24
	Email: sjcustomkitchens@hotmail.com	Job Name: Default	Site Phone: 0403369950	Drawn By:
	Web: www.sjcustomkitchens.com	Room #:	Site Address: 49/51 panorama keysborough	Drawing #: 1
		Room Name:	City: keysborough State: Victoria.	Scale: NTS

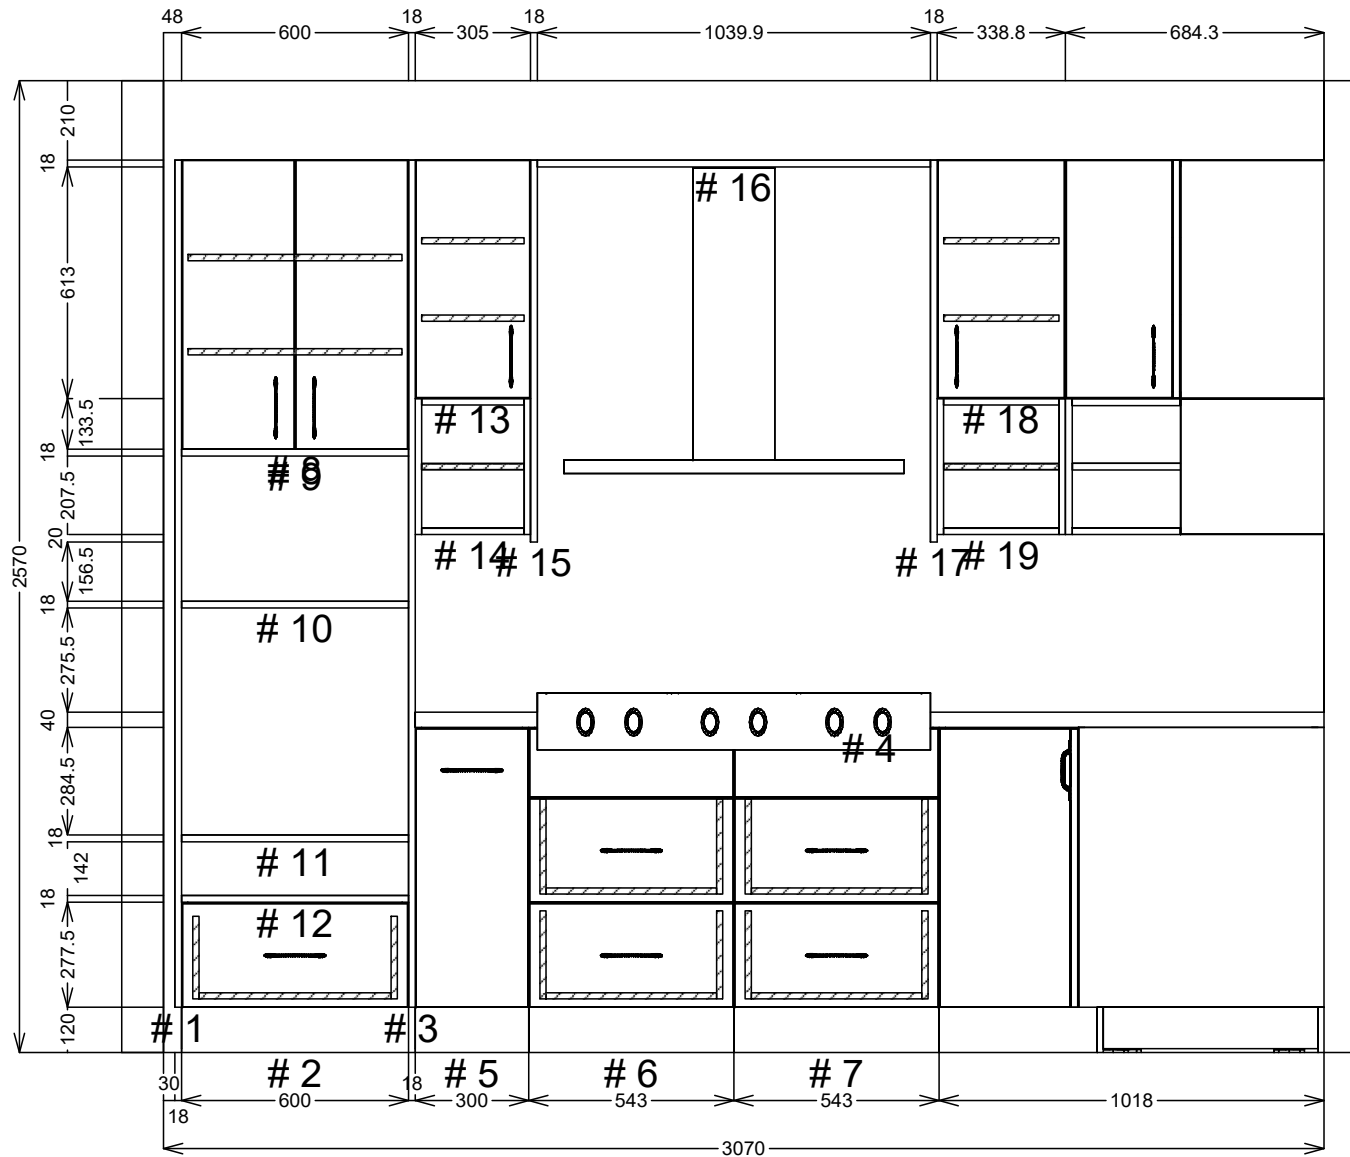

SJ Custom Kitchens	Phone: 0432 101 986	Job #: Job	Site Contact: john	Date: 23/04/24
	Email: sjcustomkitchens@hotmail.com	Job Name: Default	Site Phone: 0403369950	Drawn By:
	Web: www.sjcustomkitchens.com	Room #:	Site Address: 49/51 panorama keysborough	Drawing #: 2
		Room Name:	City: keysborough State: Victoria.	Scale: NTS

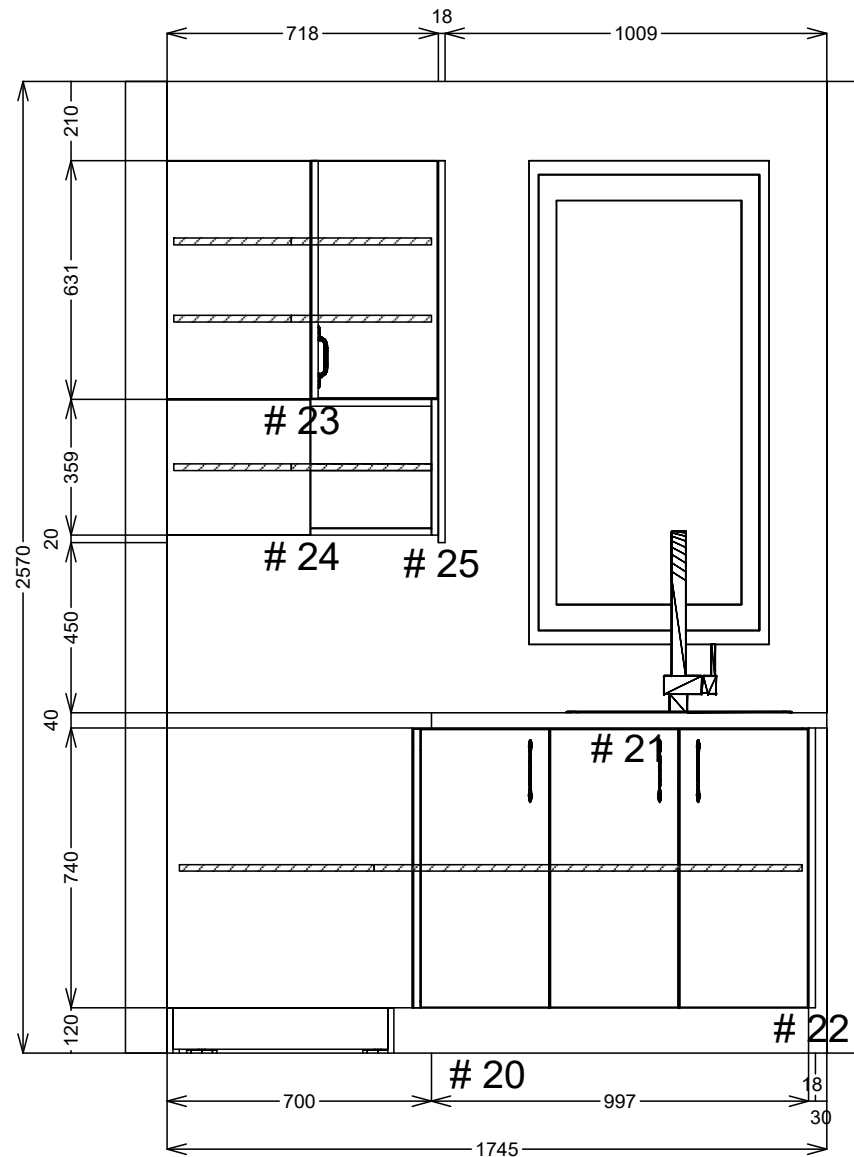

SJ Custom Kitchens	Phone: 0432 101 986	Job #: Job	Site Contact: john	Date: 23/04/24
	Email: sjcustomkitchens@hotmail.com	Job Name: Default	Site Phone: 0403369950	Drawn By:
	Web: www.sjcustomkitchens.com	Room #:	Site Address: 49/51 panorama keysborough	Drawing #: 3
		Room Name:	City: keysborough State: Victoria.	Scale: NTS

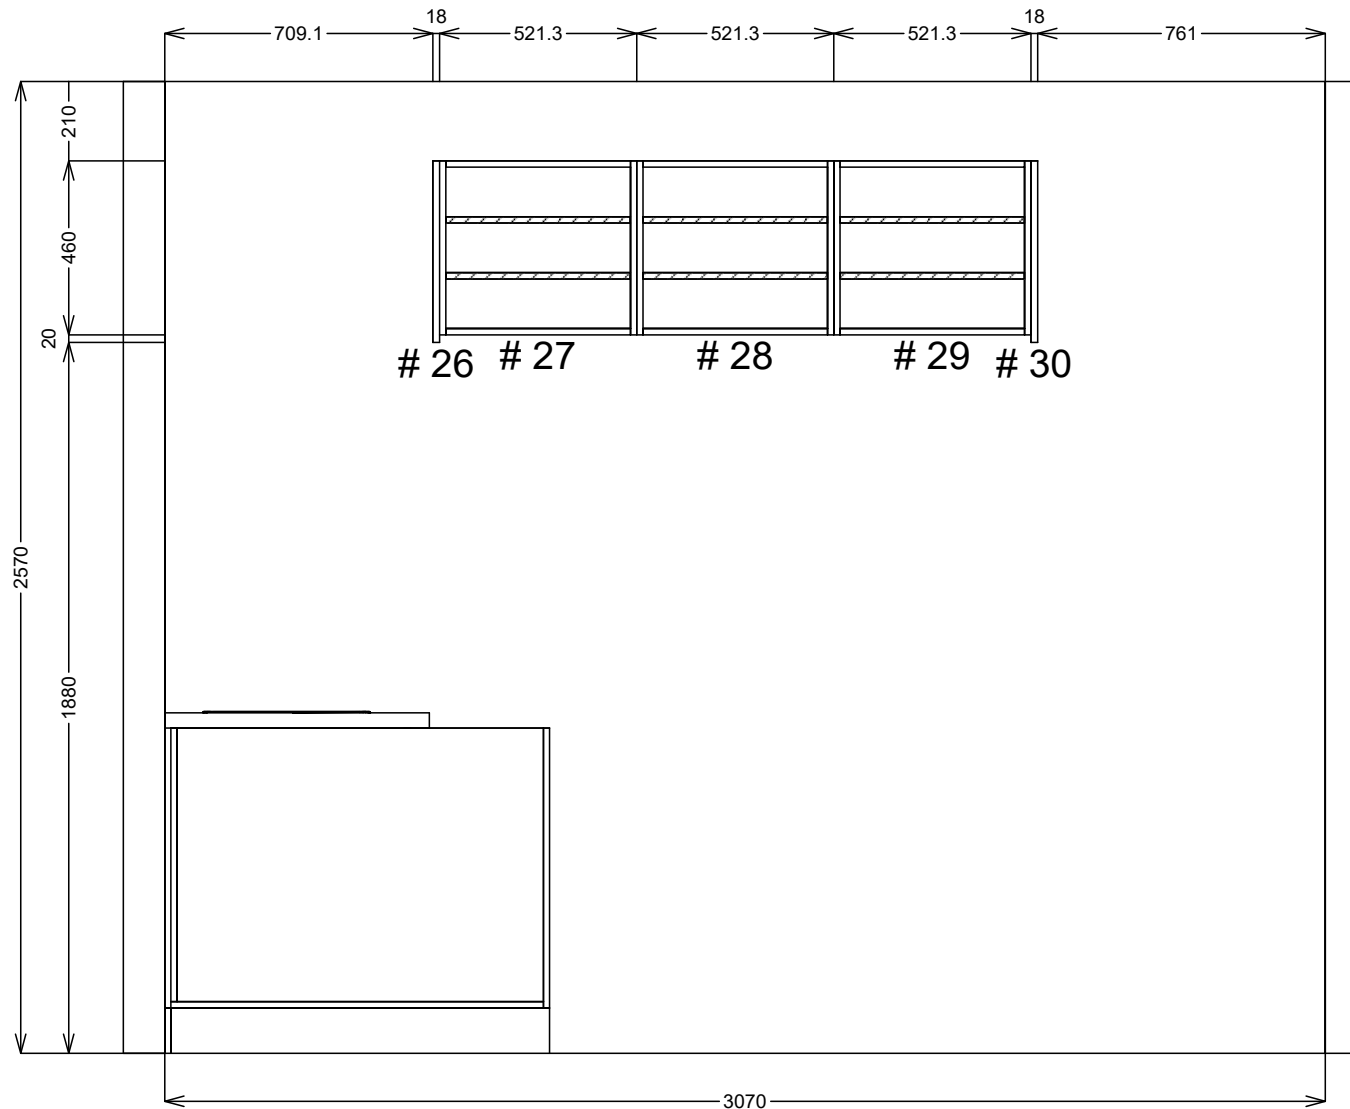

SJ Custom Kitchens	Phone: 0432 101 986	Job #: Job	Site Contact: john	Date: 23/04/24
	Email: sjcustomkitchens@hotmail.com	Job Name: Default	Site Phone: 0403369950	Drawn By:
	Web: www.sjcustomkitchens.com	Room #:	Site Address: 49/51 panorama keysborough	Drawing #: 4
		Room Name:	City: keysborough State: Victoria.	Scale: NTS



Phone: 0432 101 986

Job #: Job

Site Contact: john

Date: 23/04/24

SJ Custom Kitchens

Email: sjcustomkitchens@hotmail.com

Job Name: Default

Site Phone: 0403369950

Drawn By:

Web: www.sjcustomkitchens.com

Room #:


Site Address: 49/51 panorama keysborough

Drawing #: 5

Room Name:

City: keysborough State: Victoria.

Scale: NTS

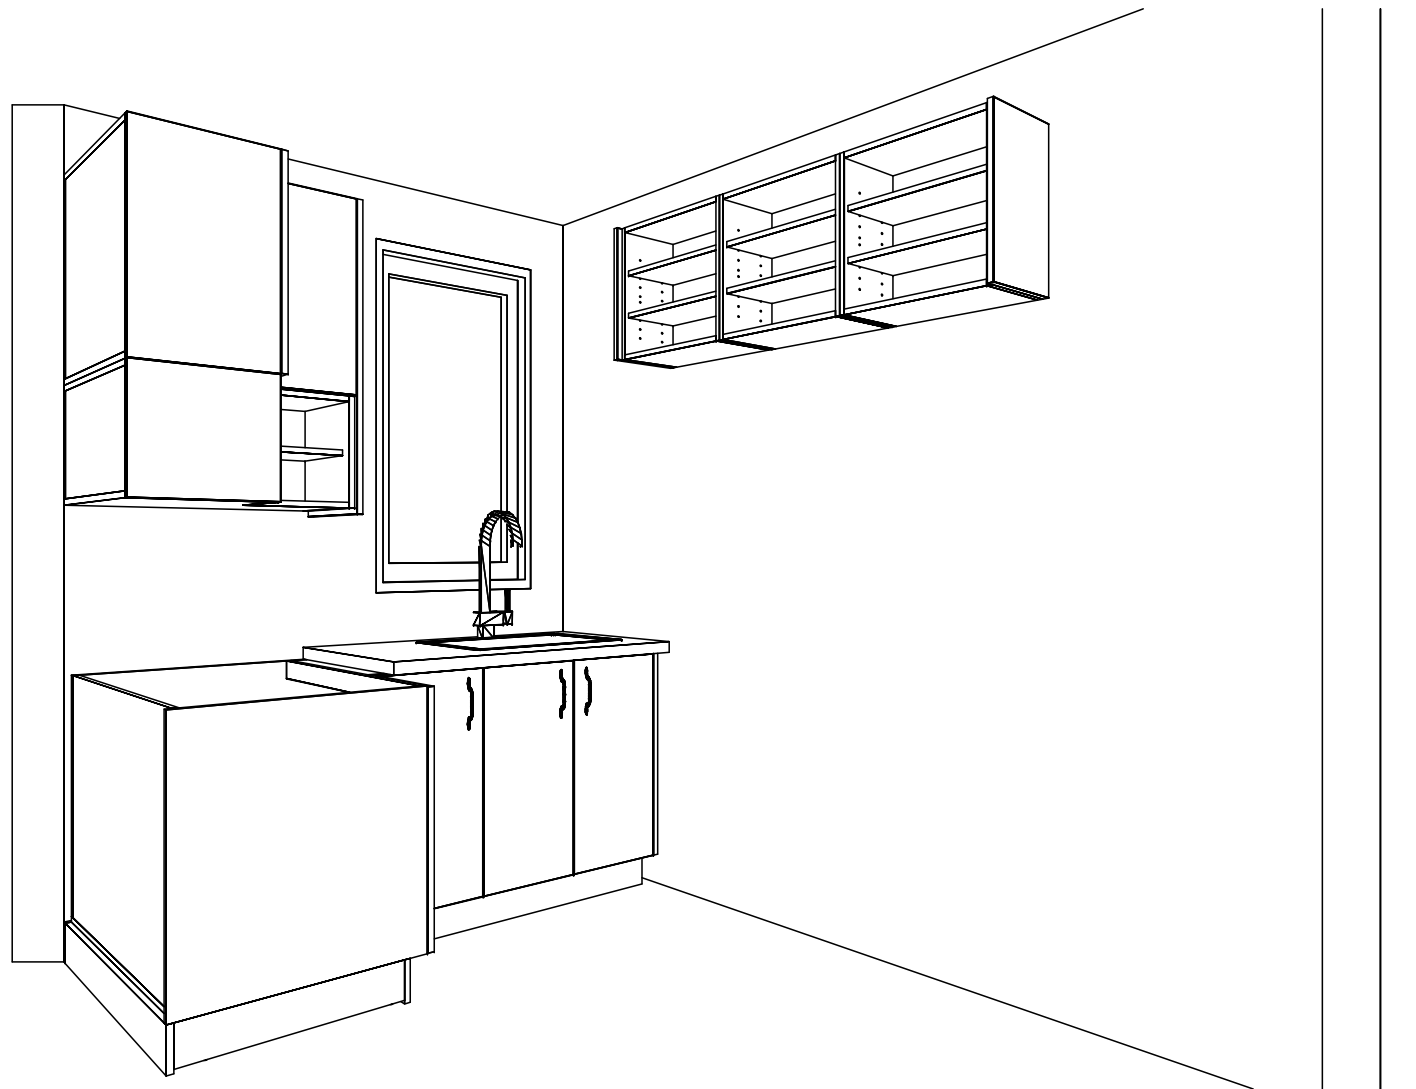

SJ Custom Kitchens	Phone: 0432 101 986	Job #: Job	Site Contact: john	Date: 23/04/24
	Email: sjcustomkitchens@hotmail.com	Job Name: Default	Site Phone: 0403369950	Drawn By:
	Web: www.sjcustomkitchens.com	Room #:	Site Address: 49/51 panorama keysborough	Drawing #: 6
		Room Name:	City: keysborough State: Victoria.	Scale: NTS