


Polytec Empire Oak Woodmatt


- 3) 1784x 300 1L shelves
- 2) 1784 x 450 1L shelves
- 3) 1250 x 300 1L 1S shelves
- 2) 1100 x 450 1L 1S shelves
- 10) 1784 x 60 1L rails
- 5) 1600 x 60 1L rails
- 5) 1250 x 60 1L rails
- 6) 267 x 60 1L cleats
- 4) 417 x 60 1L cleats
- 1200 x 300 a/r side panel
- 900 x 450 a/r side panel




1L= 1 LONG EDGE
 1S= 1 SHORT EDGE
 NE= NO EDGE
 A/R= EDGE ALL ROUND

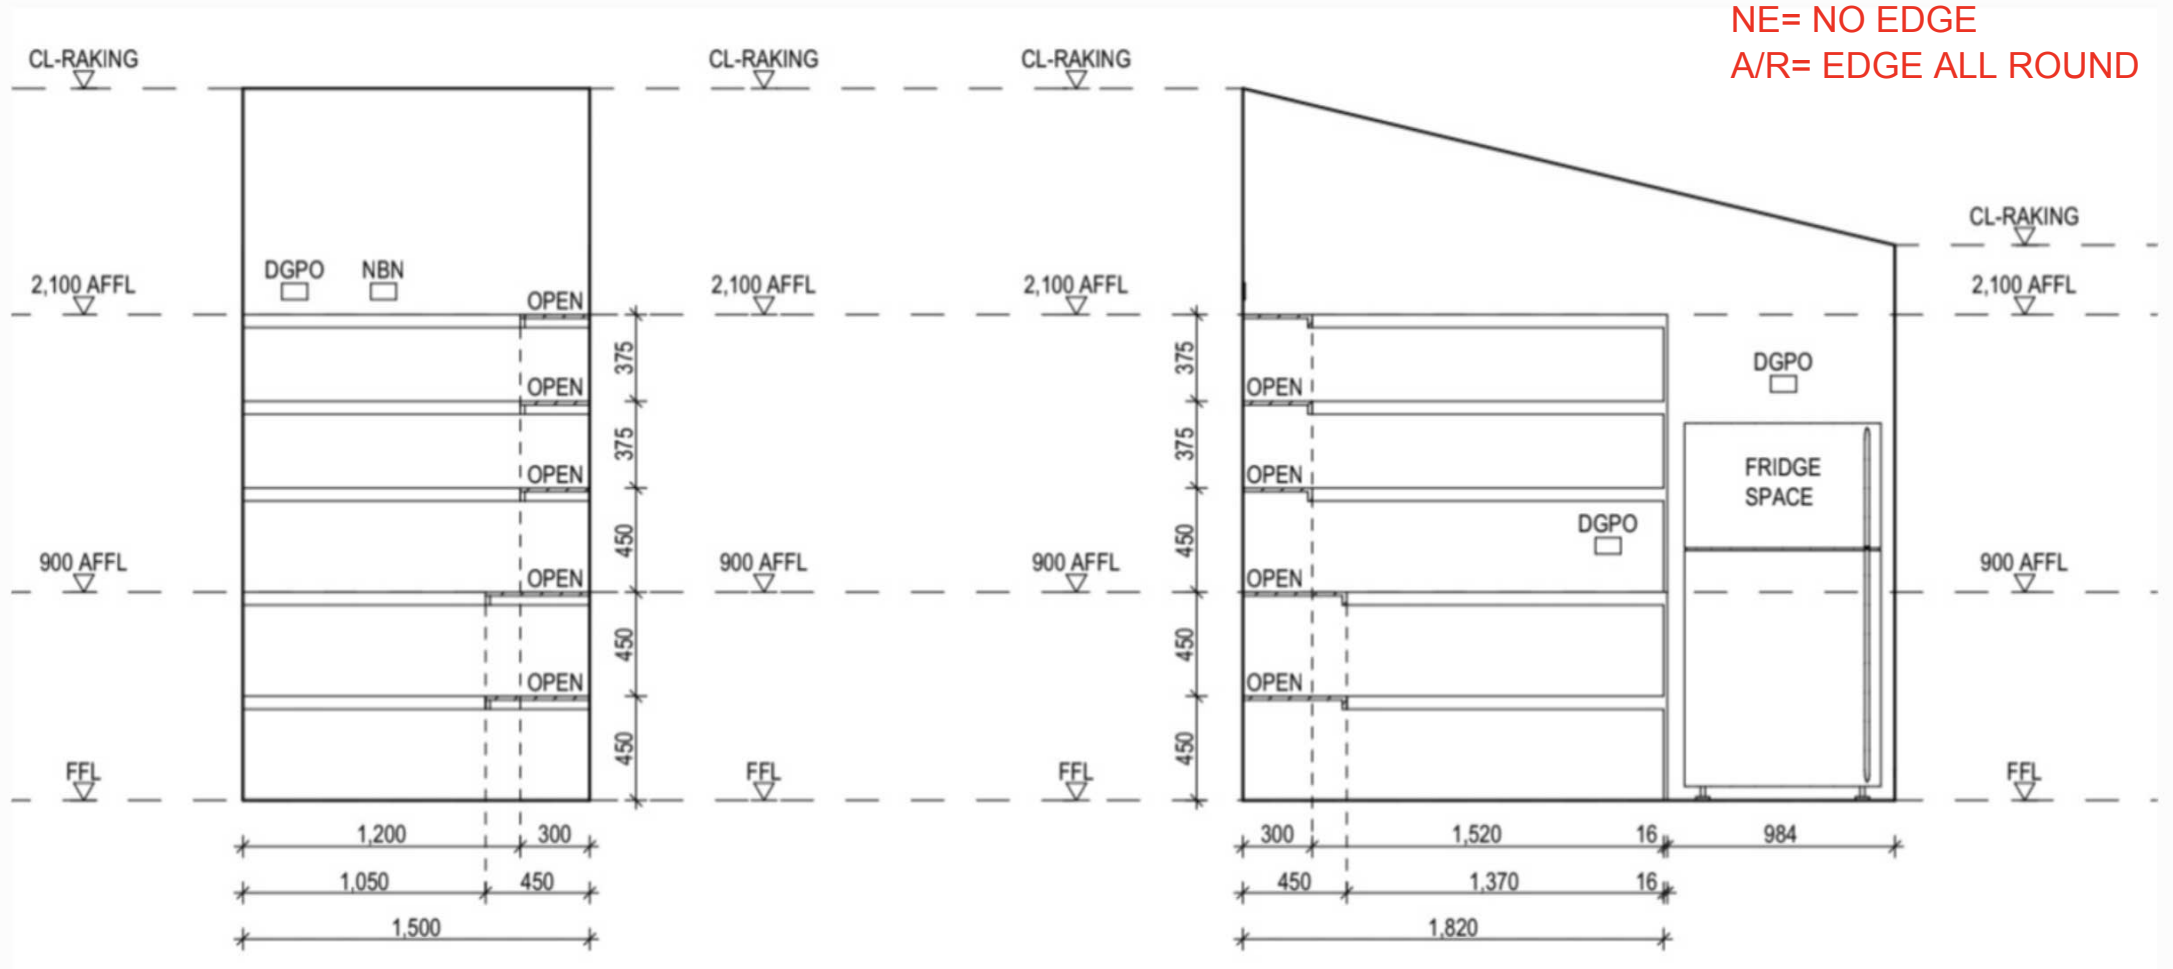


HMR WHITE:


- 4) 1600 x 450 1L shelves
- 8) 1600 x 60 1L rails
- 8) 417 x 60 1L cleats

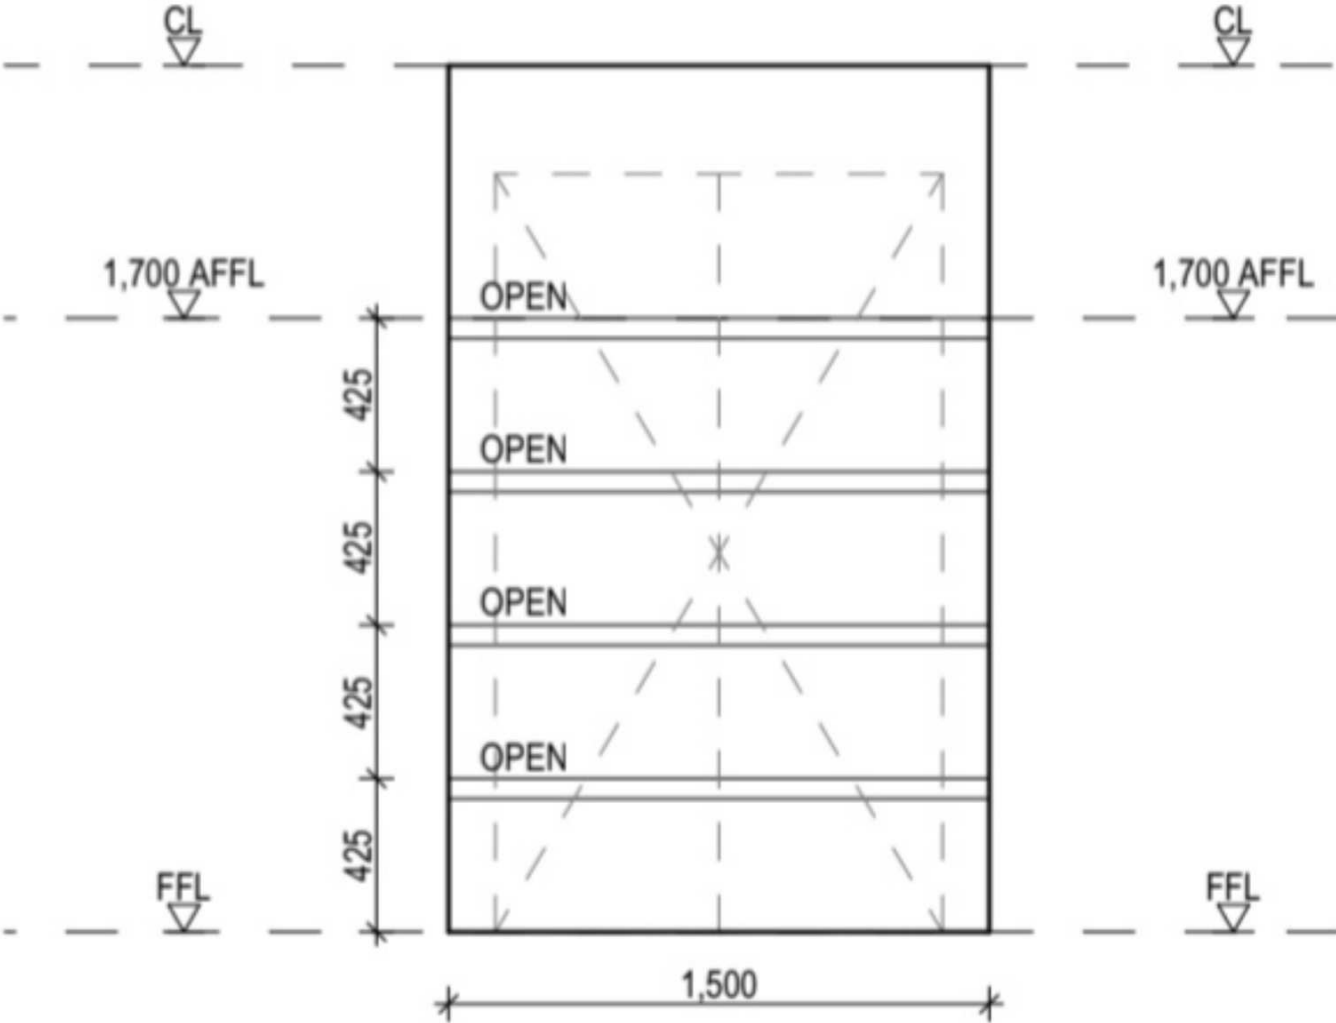

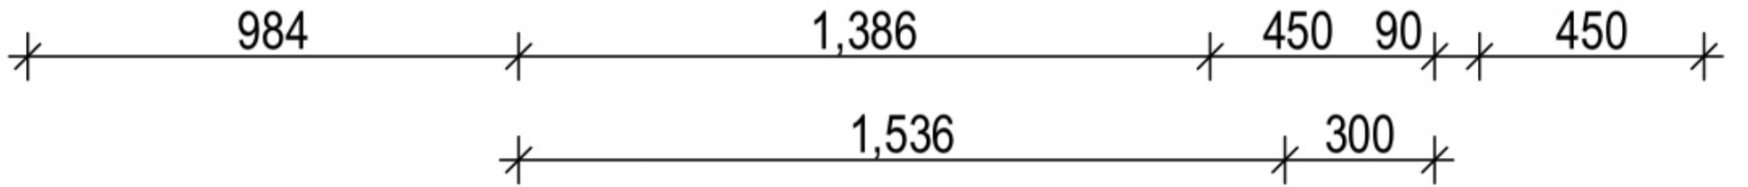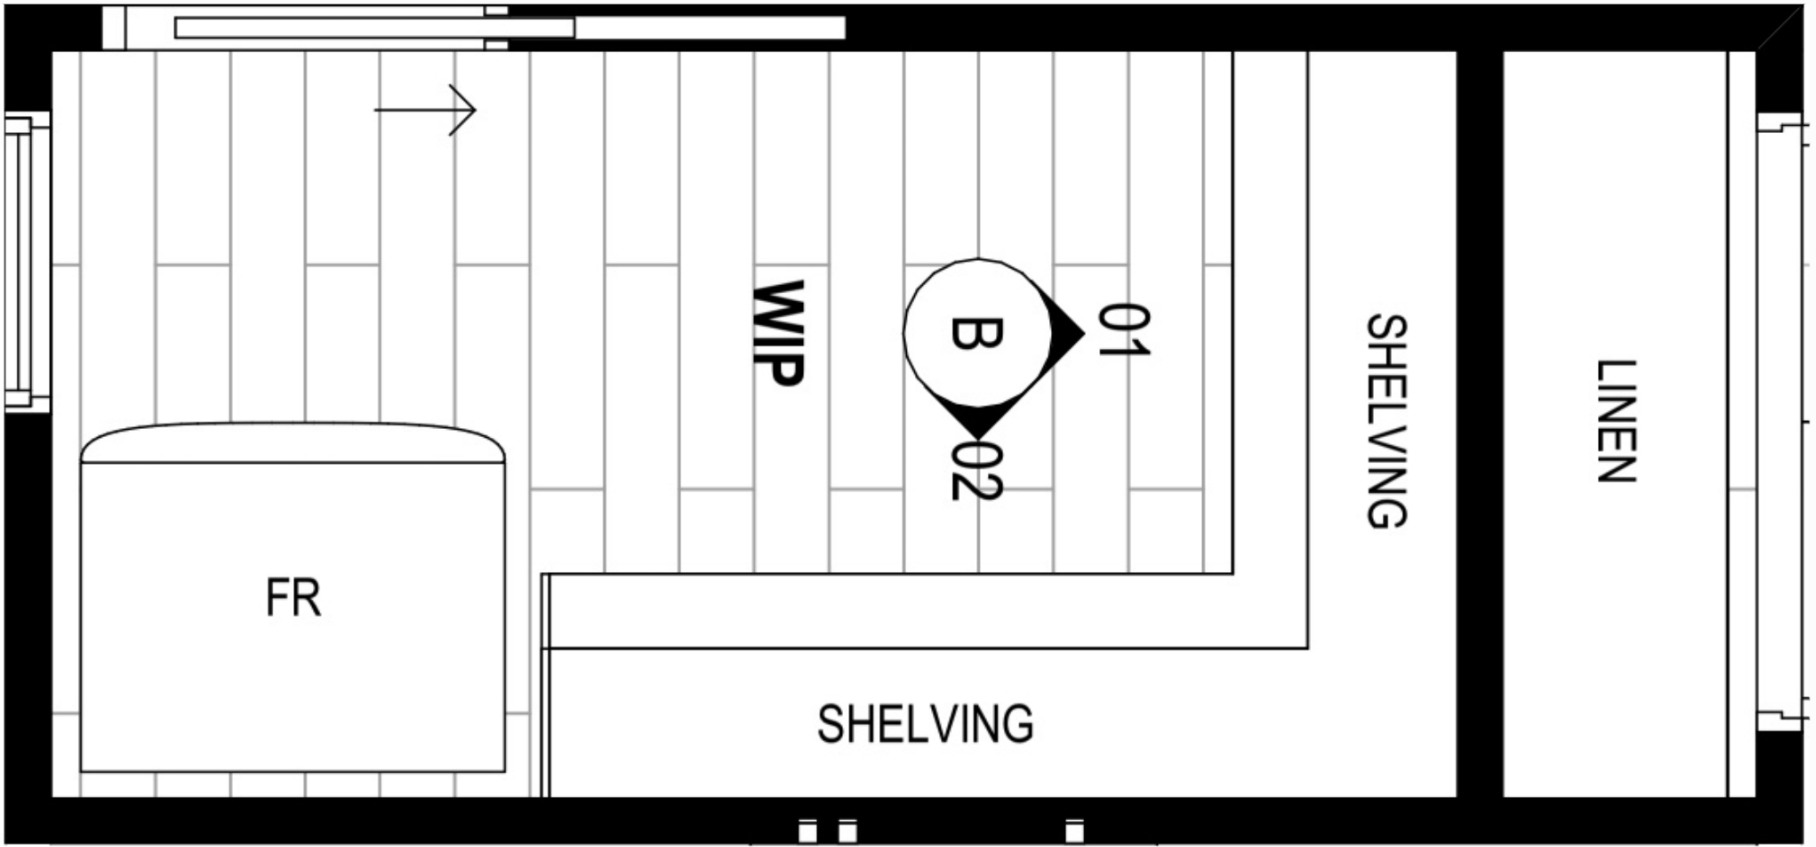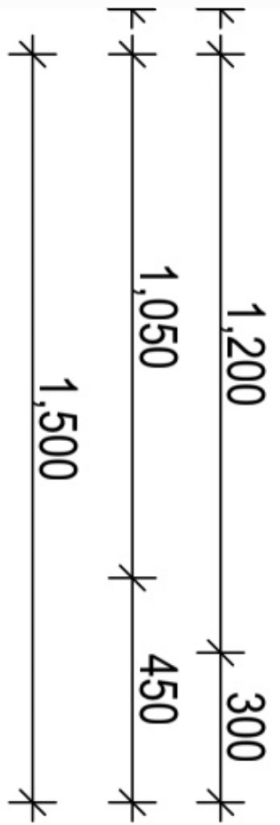

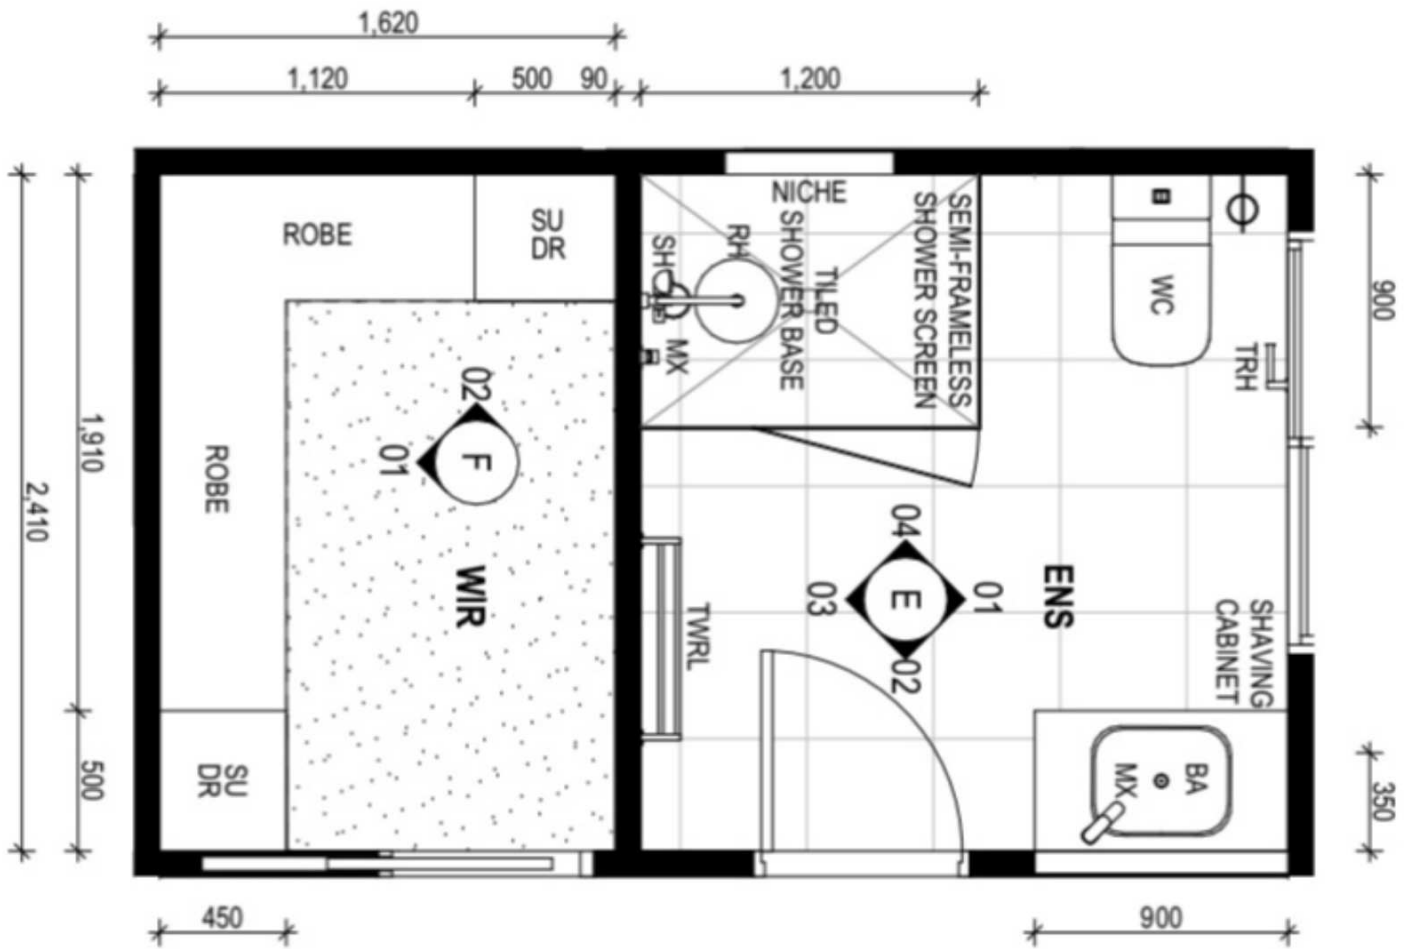

HMR WHITE: 1700 x 450 1L top
 2000 x 450 1L top
 4) 2400 x 60 1L rails

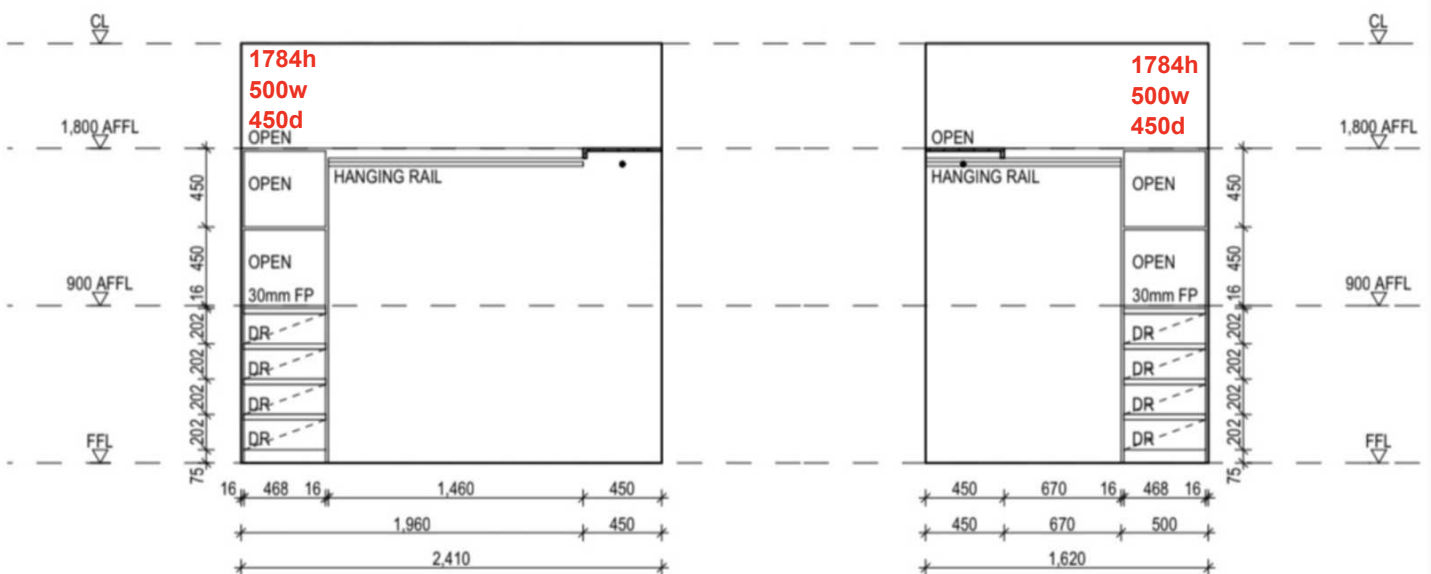

01 WIR INTERNAL ELEVATION
 SCALE: 1:50

02 WIR INTERNAL ELEVATION
 SCALE: 1:50