

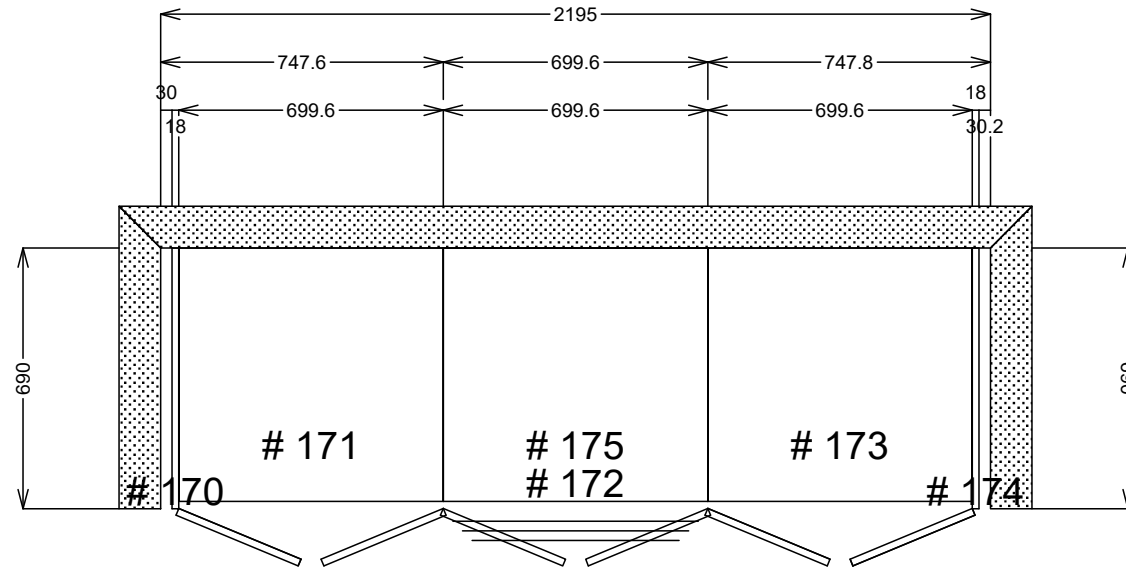


BIR 4

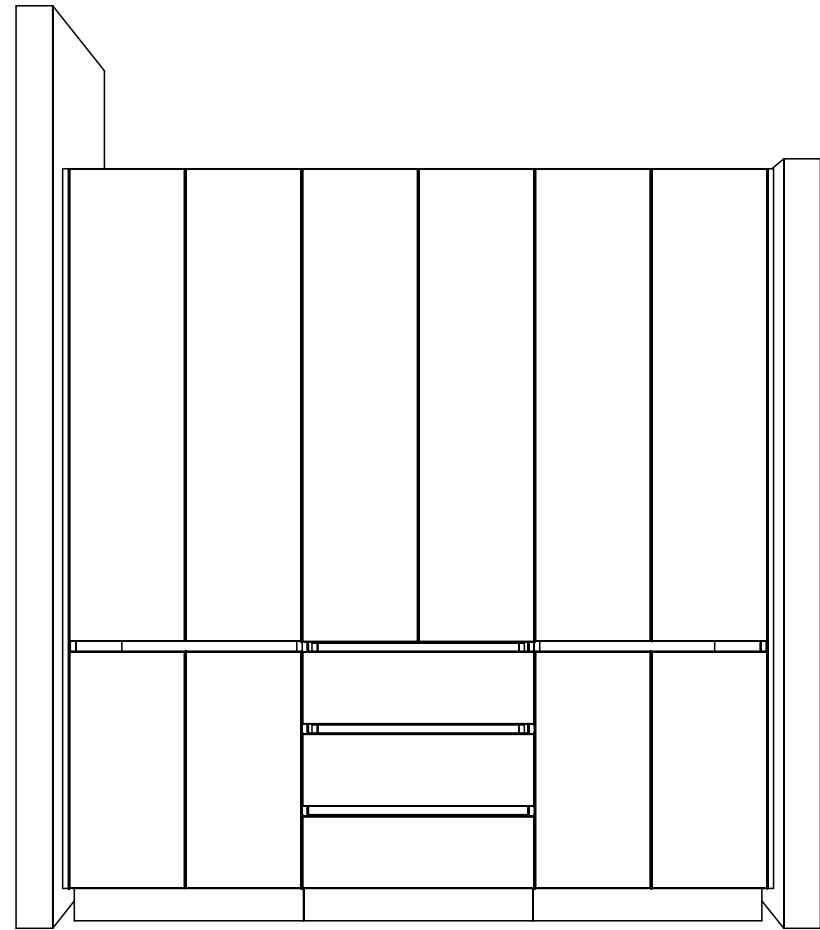

SJ Custom Kitchens	Phone: 0432 101 986	Job #: Job	Site Contact:	Date: 07/05/24
	Email: sjcustomkitchens@hotmail.com	Job Name: Default	Site Phone:	Drawn By:
	Web: www.sjcustomkitchens.com	Room #:	Site Address:	Drawing #: 41
		Room Name:	City: State: Victoria.	Scale: NTS

BIR 4

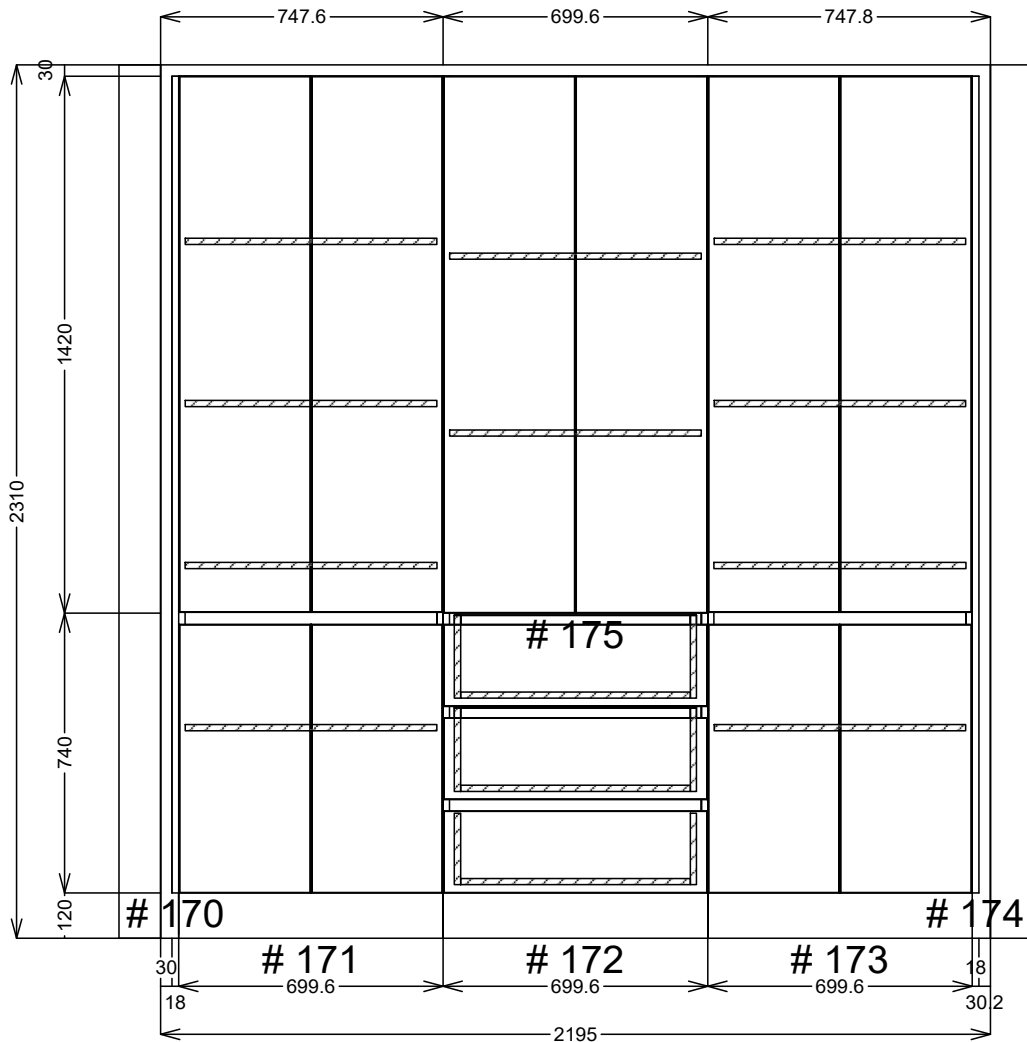

SJ Custom Kitchens	Phone: 0432 101 986	Job #: Job	Site Contact:	Date: 07/05/24
	Email: sjcustomkitchens@hotmail.com	Job Name: Default	Site Phone:	Drawn By:
	Web: www.sjcustomkitchens.com	Room #:	Site Address:	Drawing #: 42
		Room Name:	City: Victoria.	State: Victoria.