


WIR 1

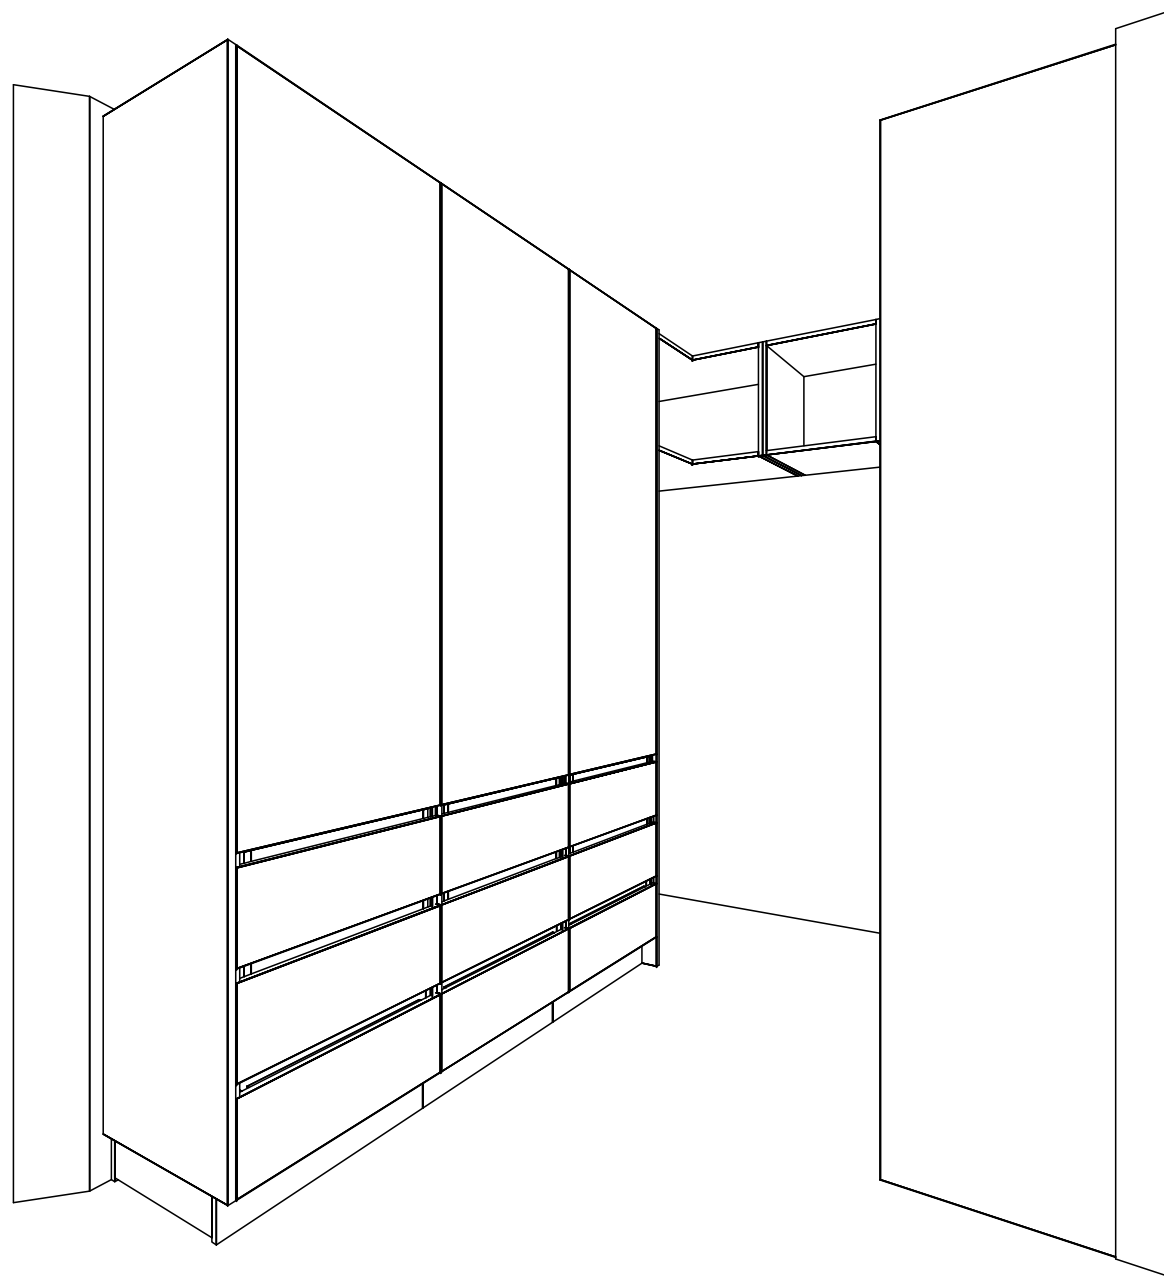

Phone: 0432 101 986

Job #: Job

Site Contact:

Date: 07/05/24

SJ Custom Kitchens

Email: sjcustomkitchens@hotmail.com

Job Name: Default

Site Phone:

Drawn By:

Web: www.sjcustomkitchens.com

Room #:

Site Address:

Drawing #: 5


Room Name:

City:

State: Victoria.


Scale: NTS

WIR 1

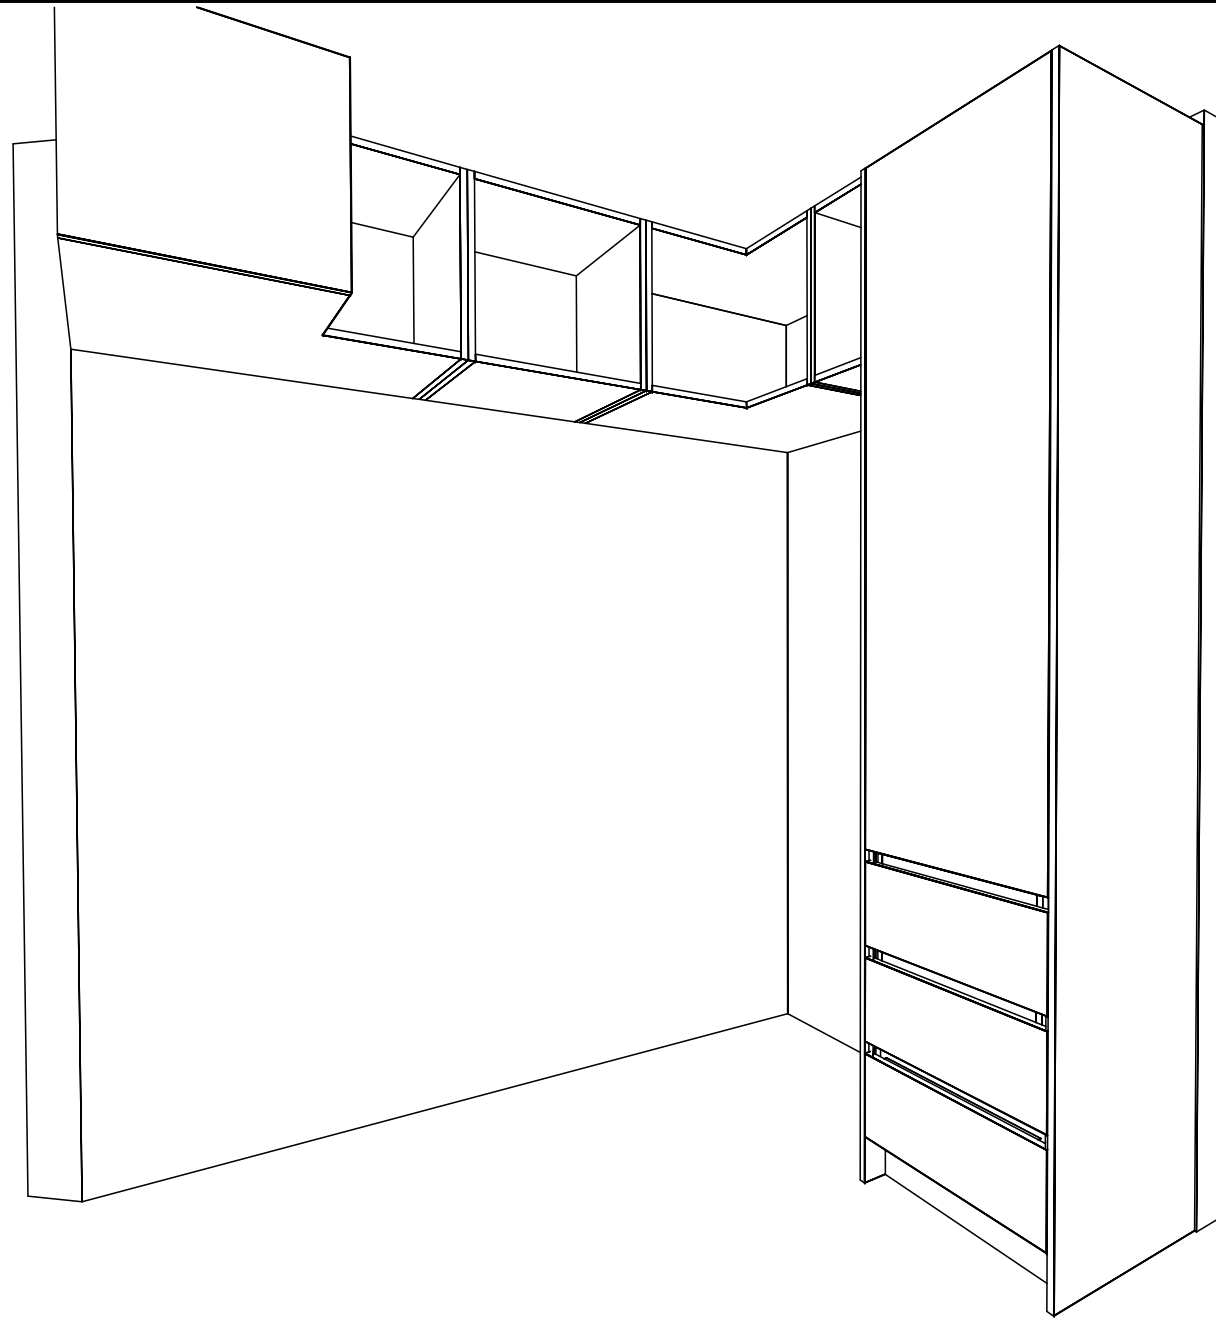

SJ Custom Kitchens	Phone: 0432 101 986	Job #: Job	Site Contact:	Date: 07/05/24
	Email: sjcustomkitchens@hotmail.com	Job Name: Default	Site Phone:	Drawn By:
	Web: www.sjcustomkitchens.com	Room #:	Site Address:	Drawing #: 6
		Room Name:	City: Victoria.	Scale: NTS

WIR 1

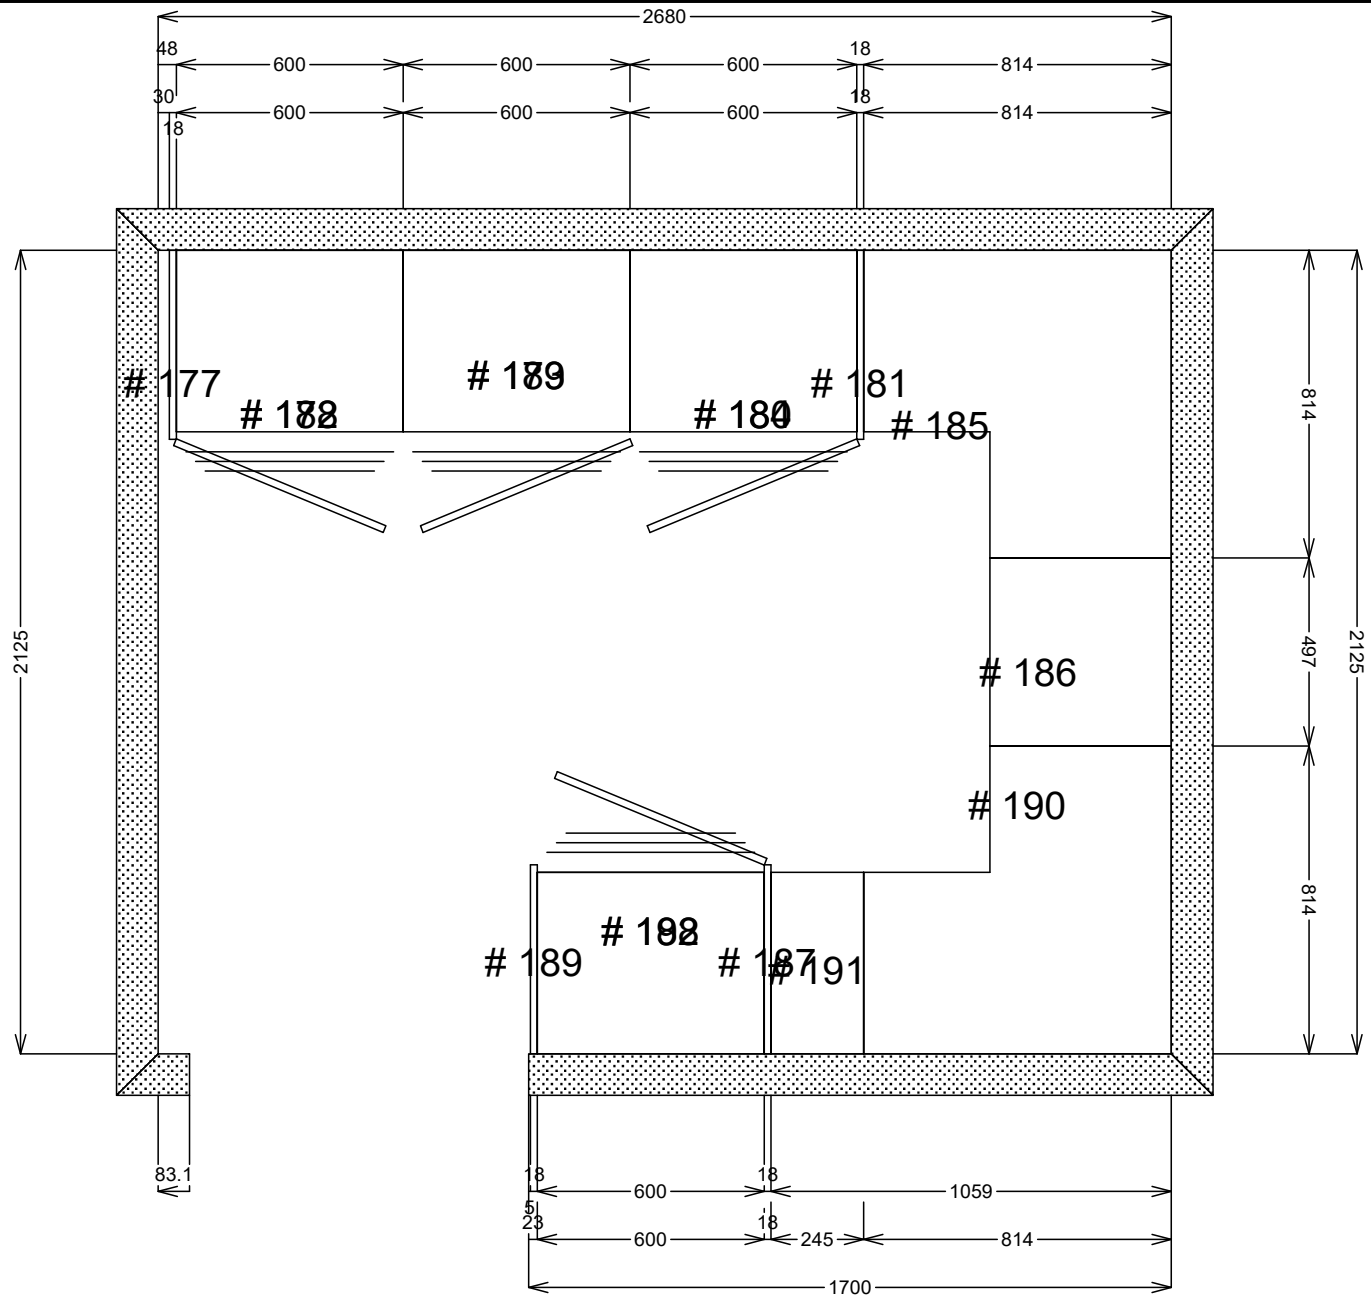

Phone: 0432 101 986

Job #: Job

Site Contact:

Date: 07/05/24

SJ Custom Kitchens

Email: sjcustomkitchens@hotmail.com

Job Name: Default

Site Phone:

Drawn By:

Web: www.sjcustomkitchens.com

Room #:

Site Address:

Drawing #: 7


Room Name:

City:

State: Victoria.



Scale: NTS

WIR 1

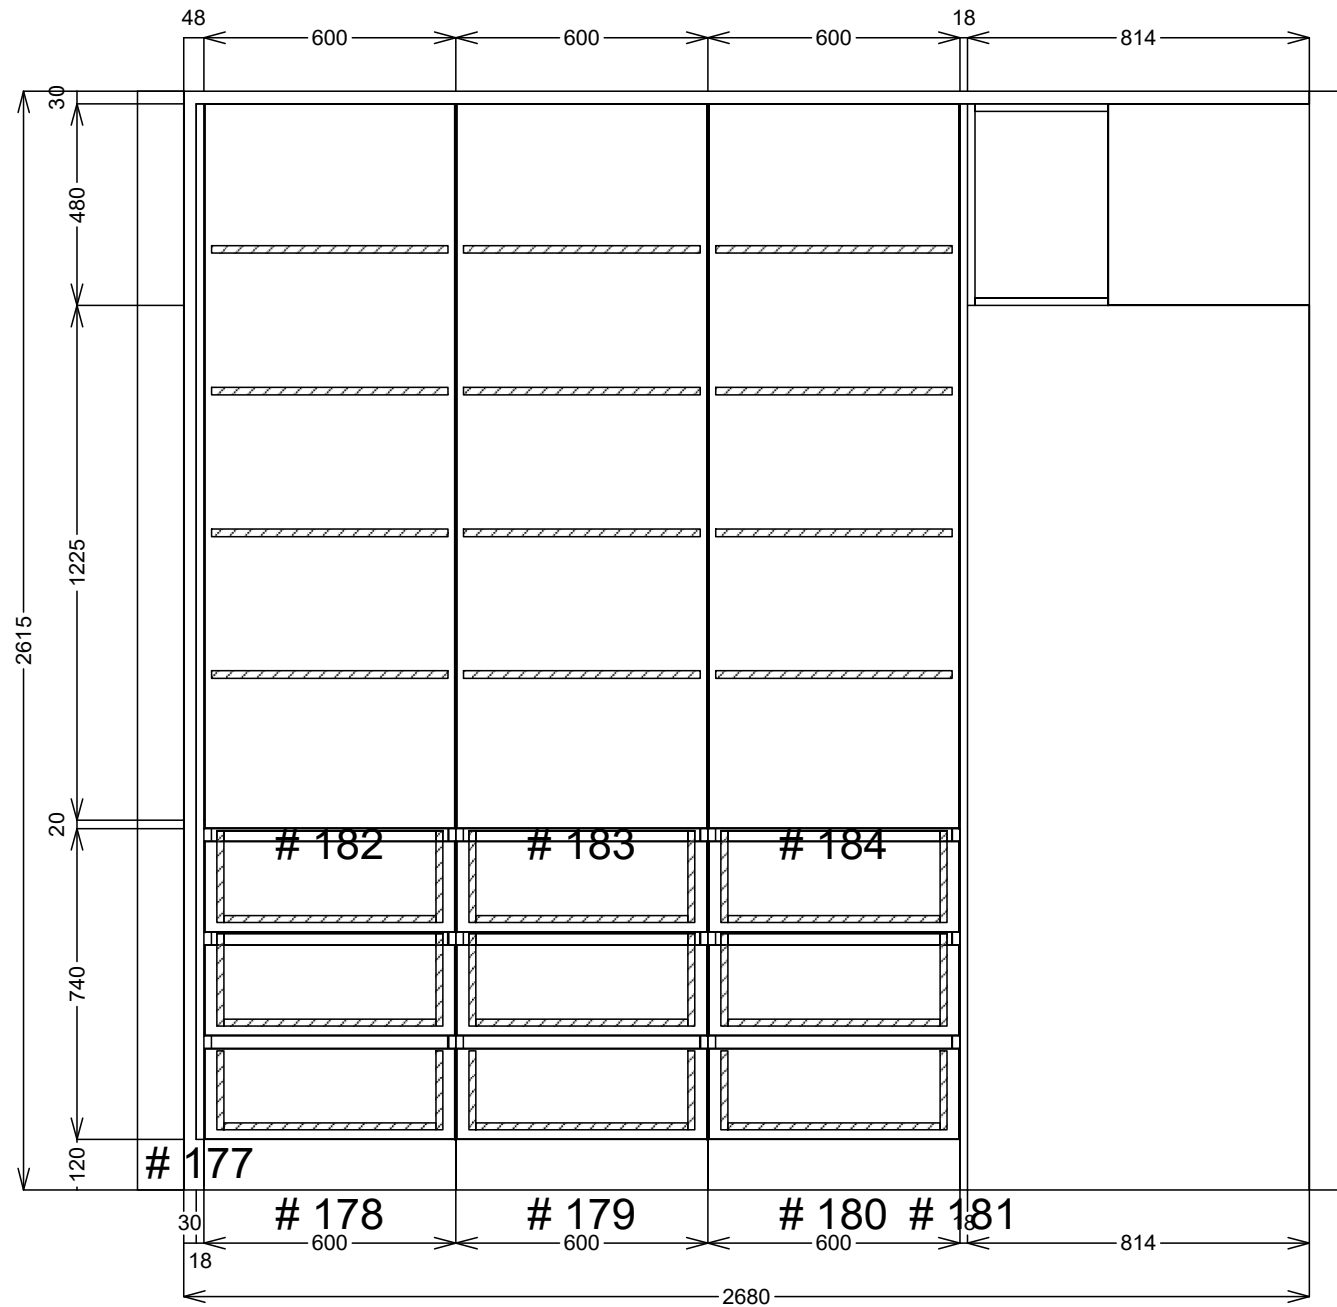


SJ Custom Kitchens	Phone: 0432 101 986	Job #: Job	Site Contact:	Date: 07/05/24
	Email: sjcustomkitchens@hotmail.com	Job Name: Default	Site Phone:	Drawn By:
	Web: www.sjcustomkitchens.com	Room #:	Site Address:	Drawing #: 8
		Room Name:	City: State: Victoria.	Scale: NTS

WIR 1

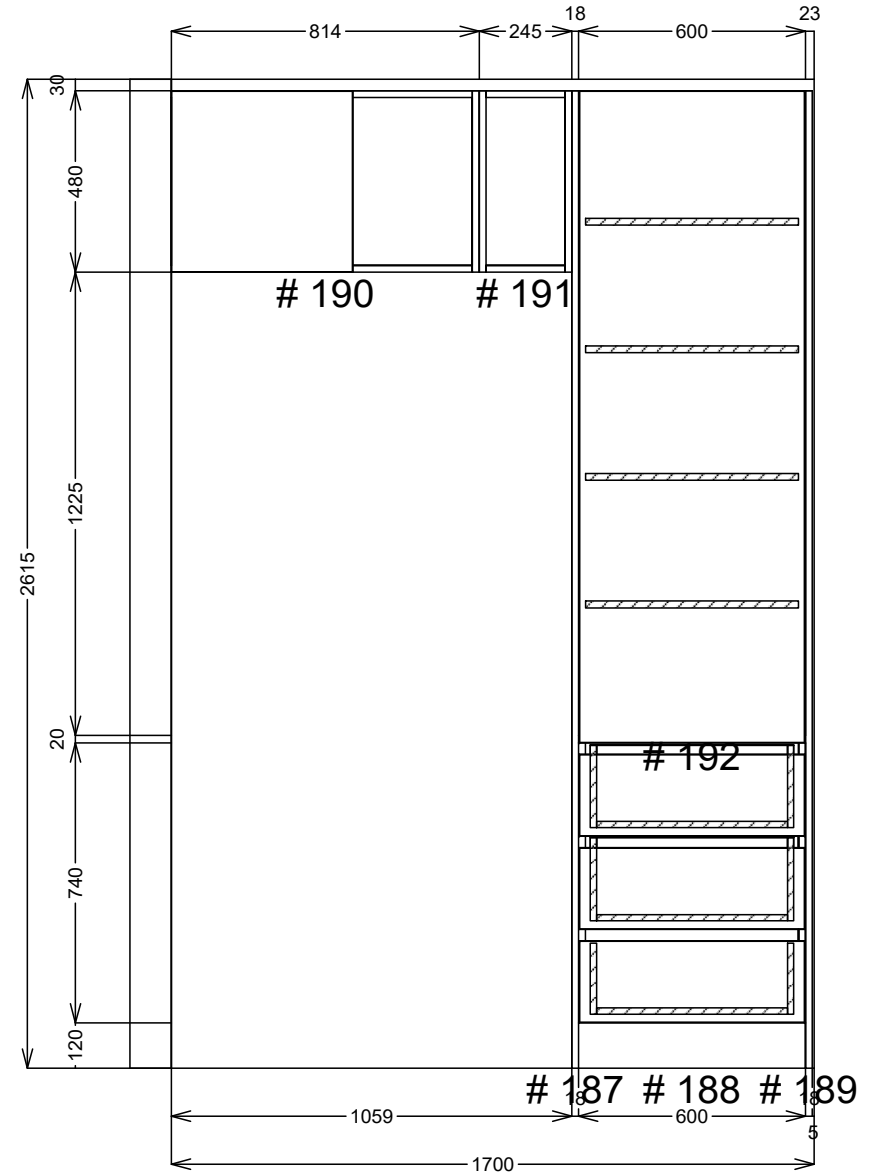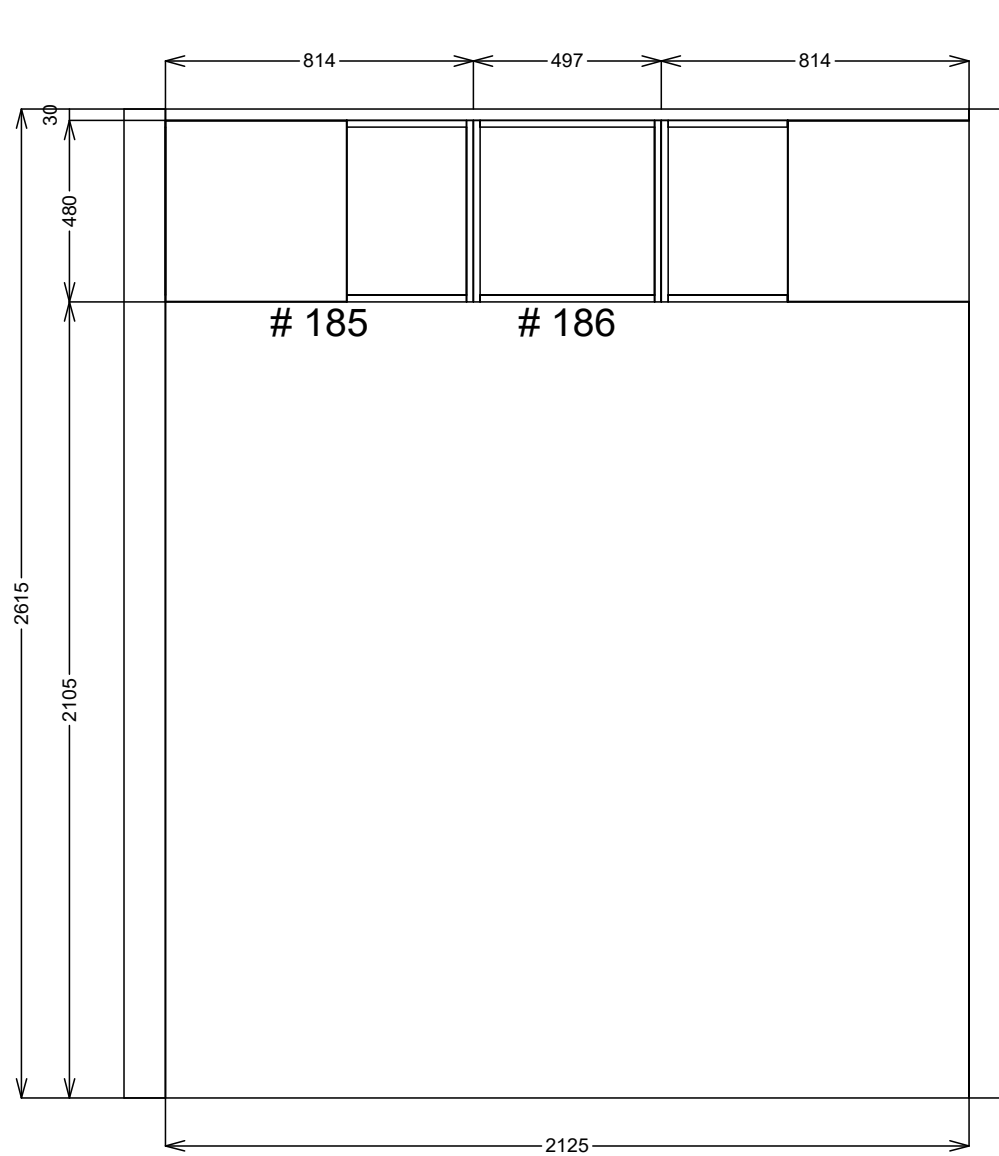

SJ Custom Kitchens	Phone: 0432 101 986	Job #: Job	Site Contact:	Date: 07/05/24
	Email: sjcustomkitchens@hotmail.com	Job Name: Default	Site Phone:	Drawn By:
	Web: www.sjcustomkitchens.com	Room #:	Site Address:	Drawing #: 9
		Room Name:	City: Victoria.	Scale: NTS

BIR 1

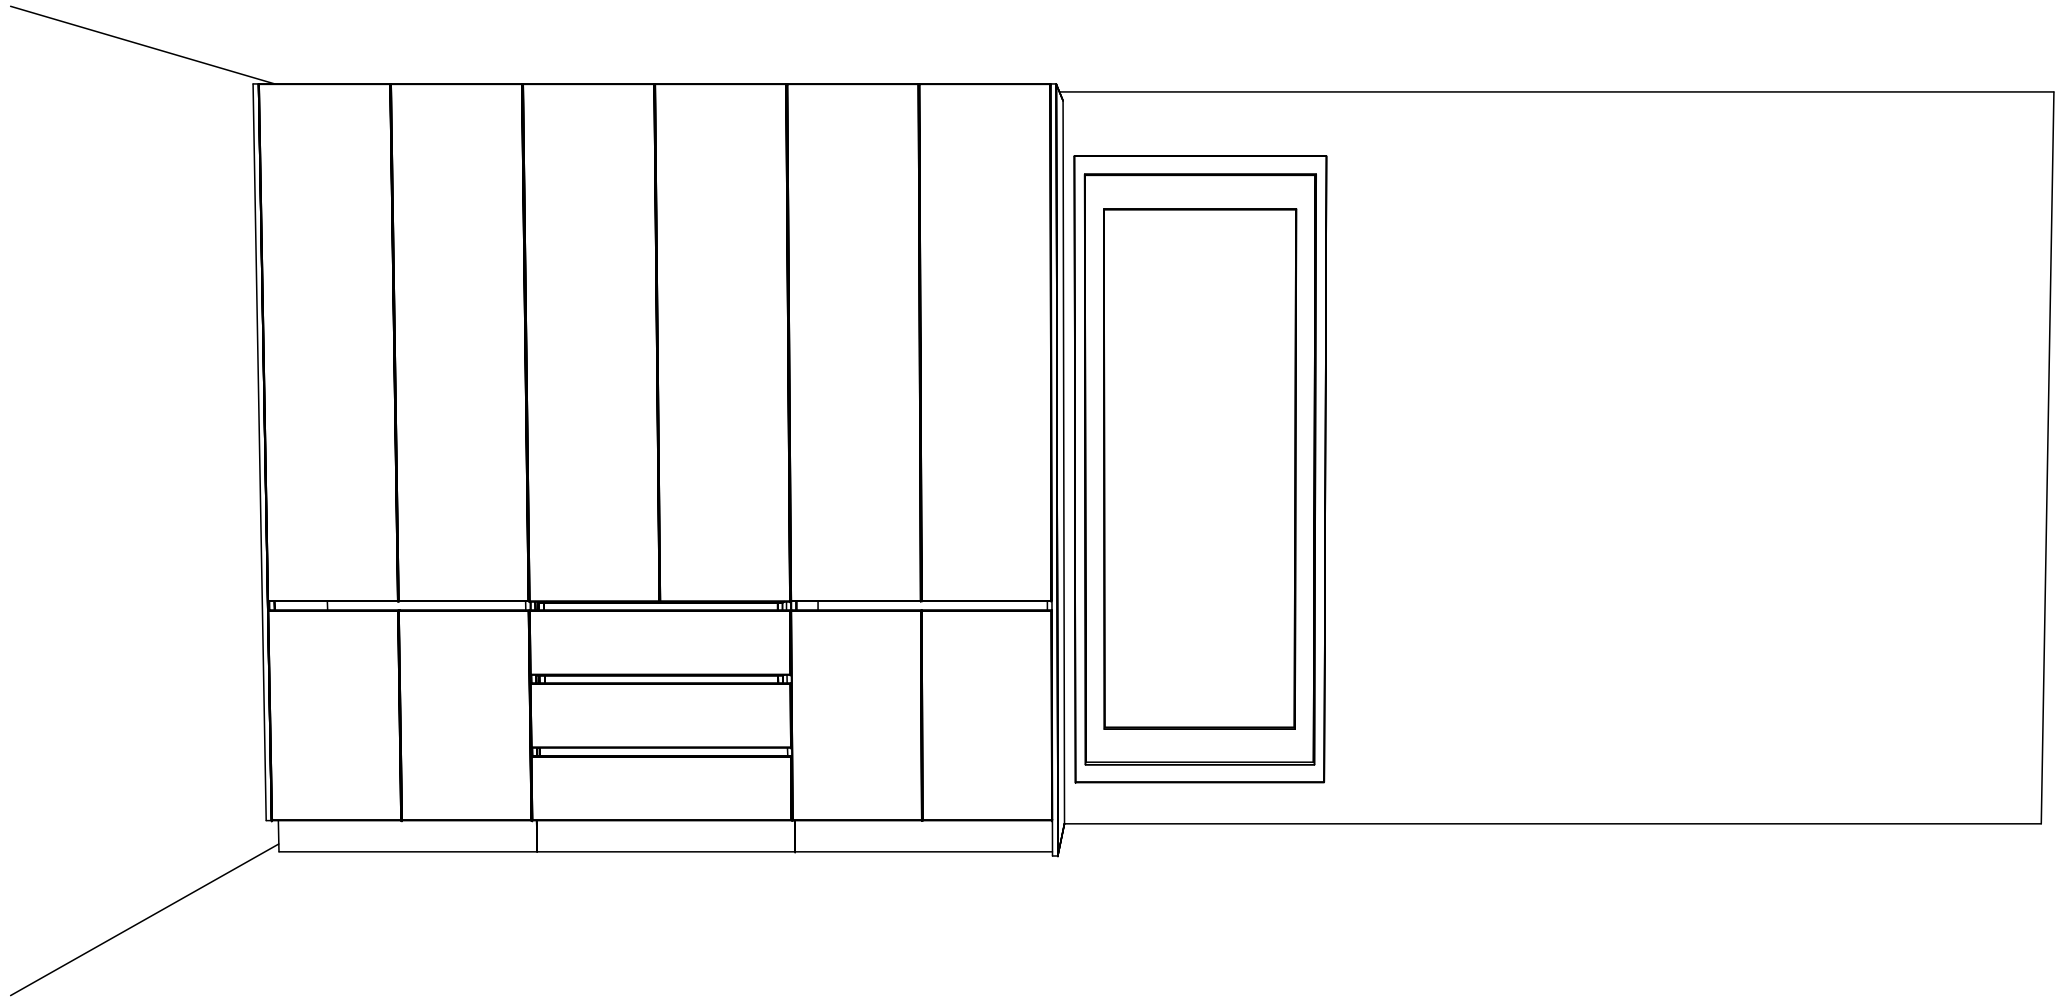

Phone: 0432 101 986

Job #: Job

Site Contact:

Date: 07/05/24

SJ Custom Kitchens

Email: sjcustomkitchens@hotmail.com

Job Name: Default

Site Phone:

Drawn By:

Web: www.sjcustomkitchens.com

Room #:

Site Address:

Drawing #: 10


Room Name:

City:

State: Victoria.

Scale: NTS

BIR 1

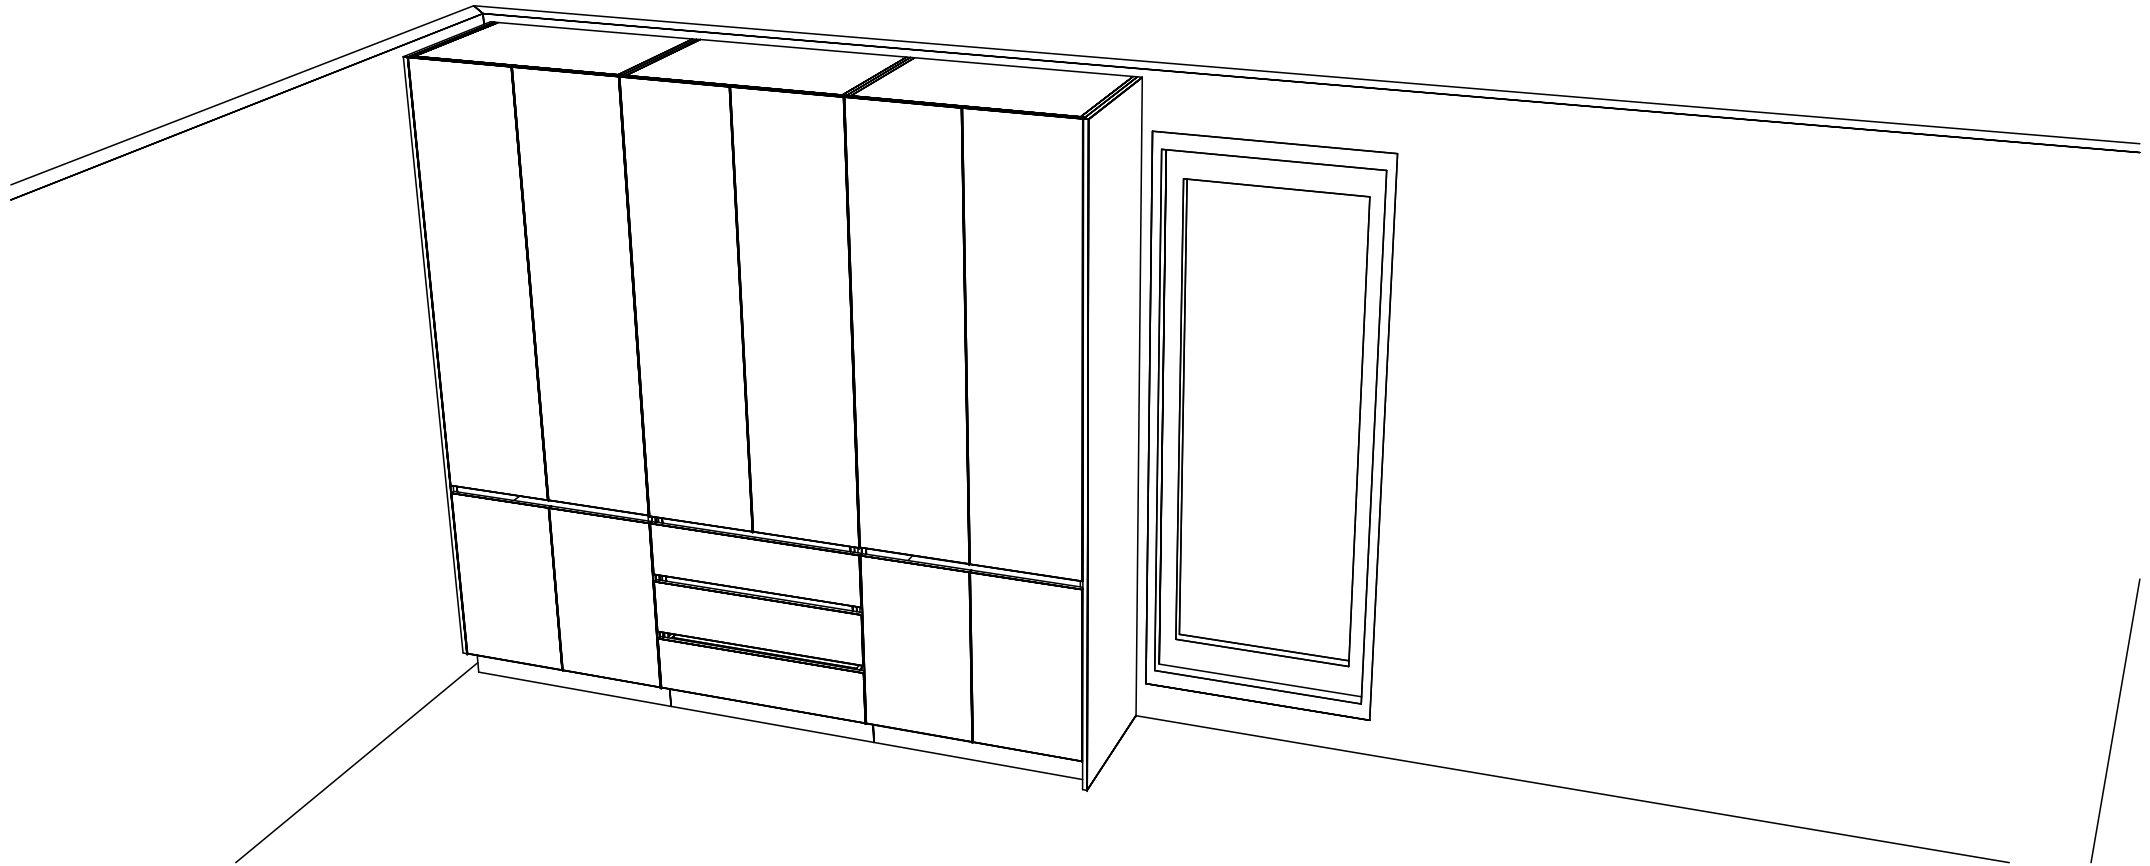

Phone: 0432 101 986

Job #: Job

Site Contact:

Date: 07/05/24

SJ Custom Kitchens

Email: sjcustomkitchens@hotmail.com

Job Name: Default

Site Phone:

Drawn By:

Web: www.sjcustomkitchens.com

Room #:

Site Address:

Drawing #: 11


Room Name:

City:

State: Victoria.


Scale: NTS

BIR 1

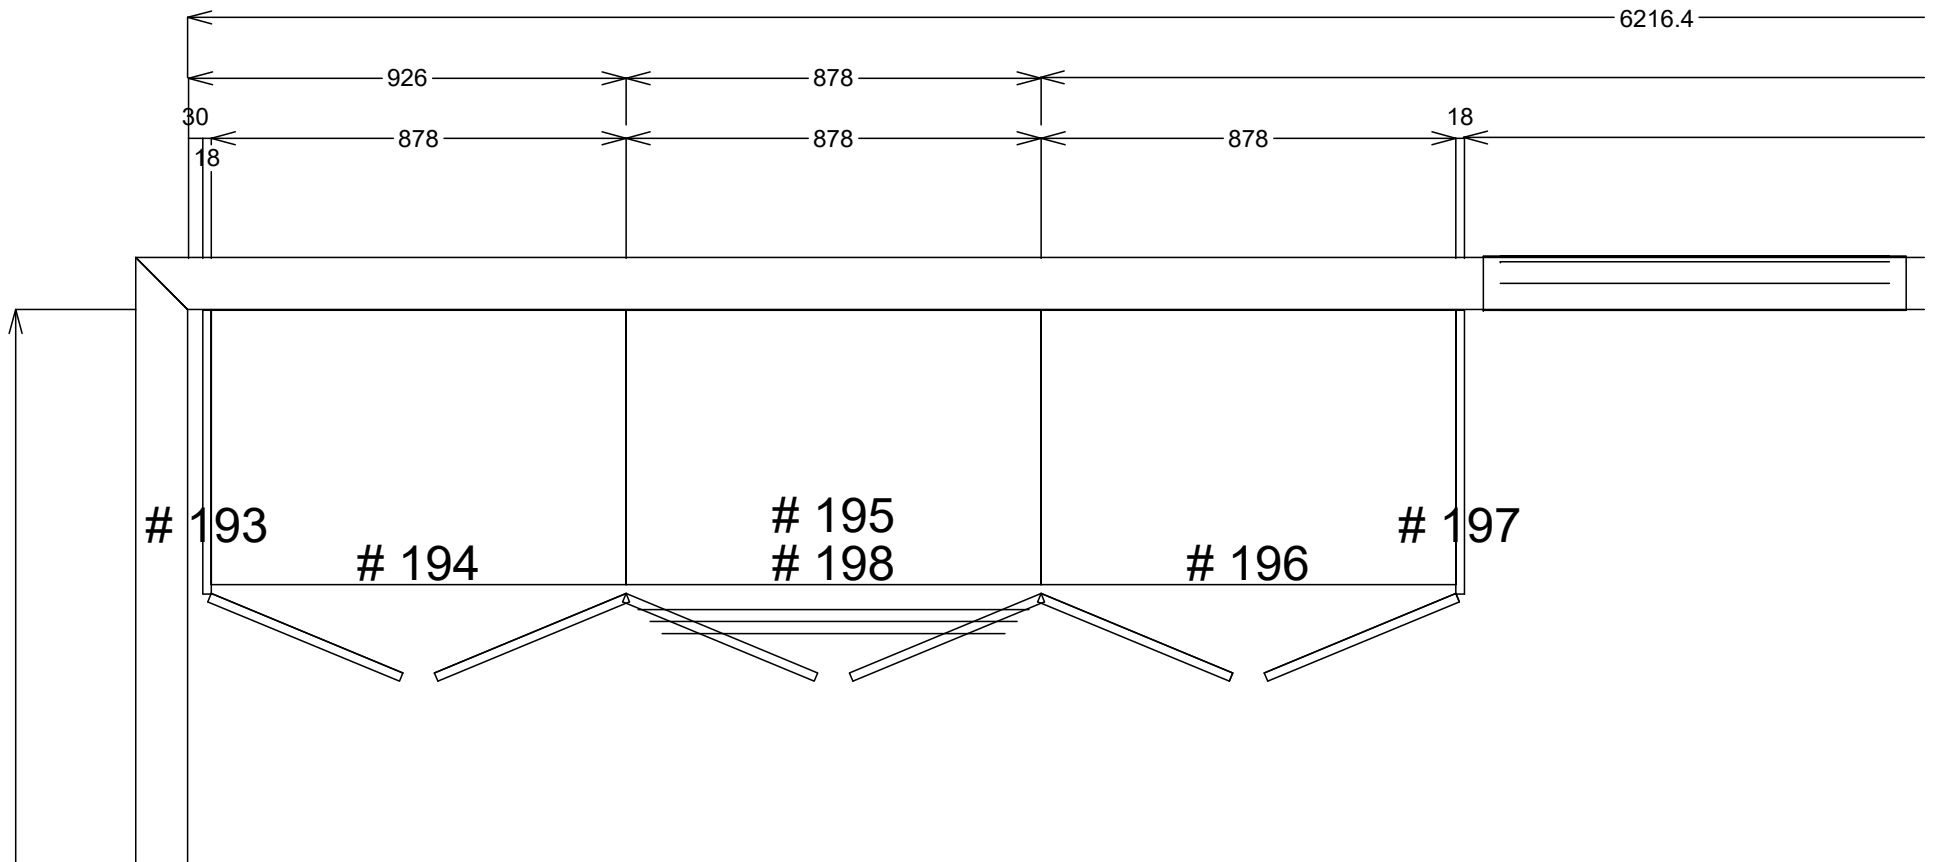



SJ Custom Kitchens	Phone: 0432 101 986	Job #: Job	Site Contact:	Date: 07/05/24
	Email: sjcustomkitchens@hotmail.com	Job Name: Default	Site Phone:	Drawn By:
	Web: www.sjcustomkitchens.com	Room #:	Site Address:	Drawing #: 12
		Room Name:	City: State: Victoria.	Scale: NTS

BIR 1

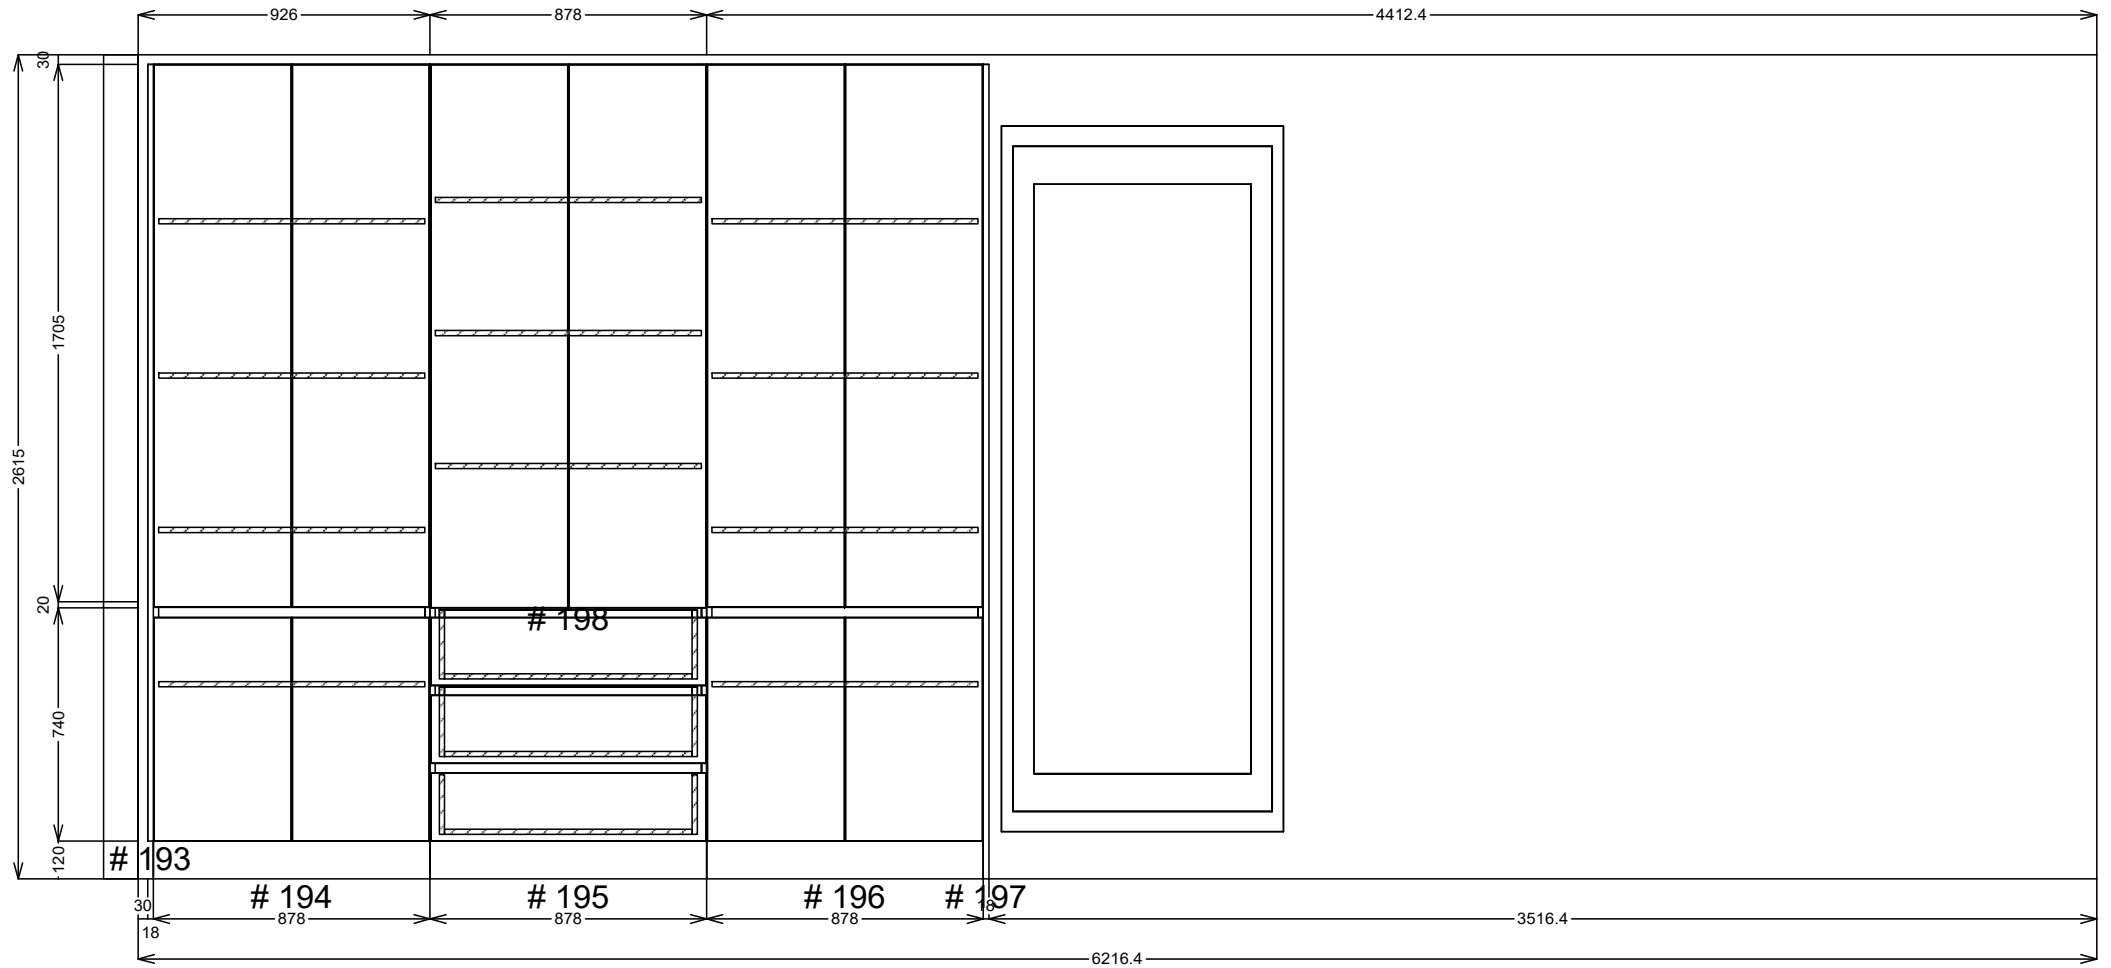



SJ Custom Kitchens	Phone: 0432 101 986	Job #: Job	Site Contact:	Date: 07/05/24
	Email: sjcustomkitchens@hotmail.com	Job Name: Default	Site Phone:	Drawn By:
	Web: www.sjcustomkitchens.com	Room #:	Site Address:	Drawing #: 13
		Room Name:	City: Victoria.	Scale: NTS

BIR 2

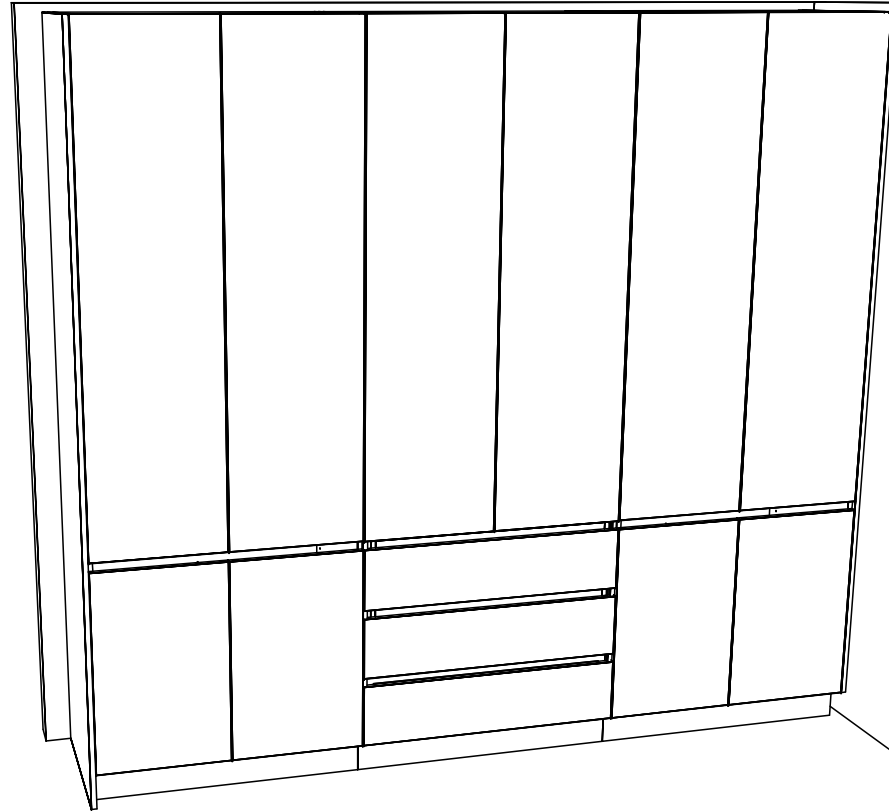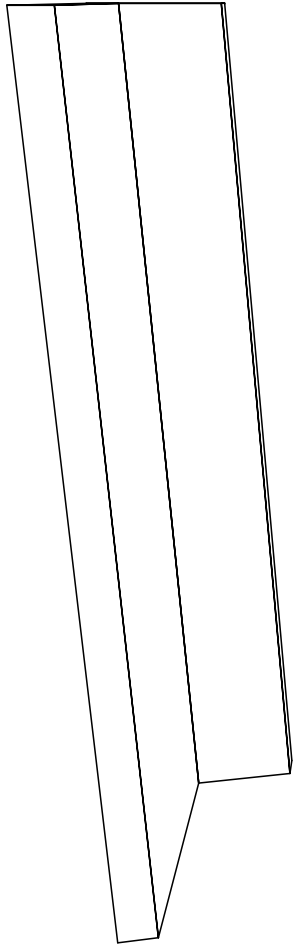

SJ Custom Kitchens	Phone: 0432 101 986	Job #: Job	Site Contact:	Date: 07/05/24
	Email: sjcustomkitchens@hotmail.com	Job Name: Default	Site Phone:	Drawn By:
	Web: www.sjcustomkitchens.com	Room #:	Site Address:	Drawing #: 14
		Room Name:	City: State: Victoria.	Scale: NTS

BIR 2

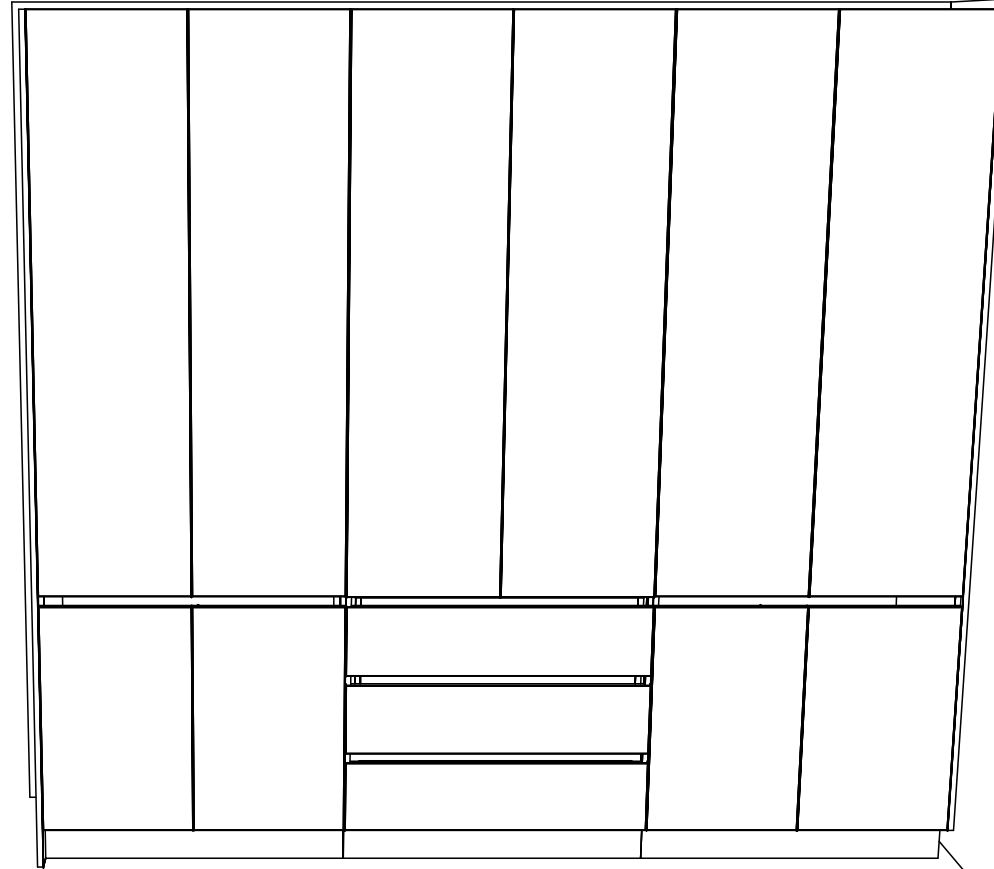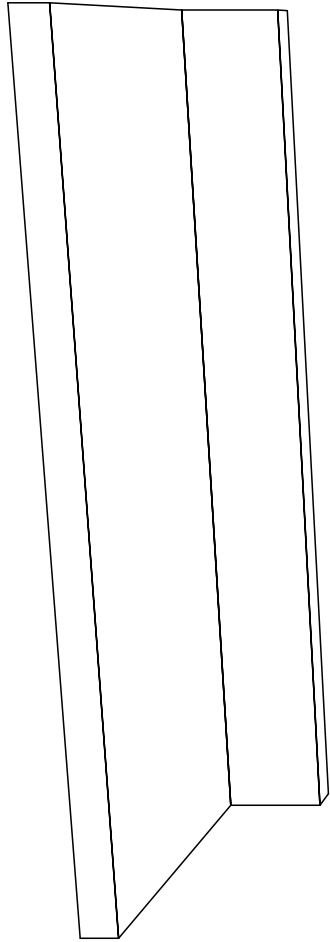

Phone: 0432 101 986

Job #: Job

Site Contact:

Date: 07/05/24

SJ Custom Kitchens

Email: sjcustomkitchens@hotmail.com

Job Name: Default

Site Phone:

Drawn By:

Web: www.sjcustomkitchens.com

Room #:

Site Address:

Drawing #: 15


Room Name:

City:

State: Victoria.

Scale: NTS

BIR 2

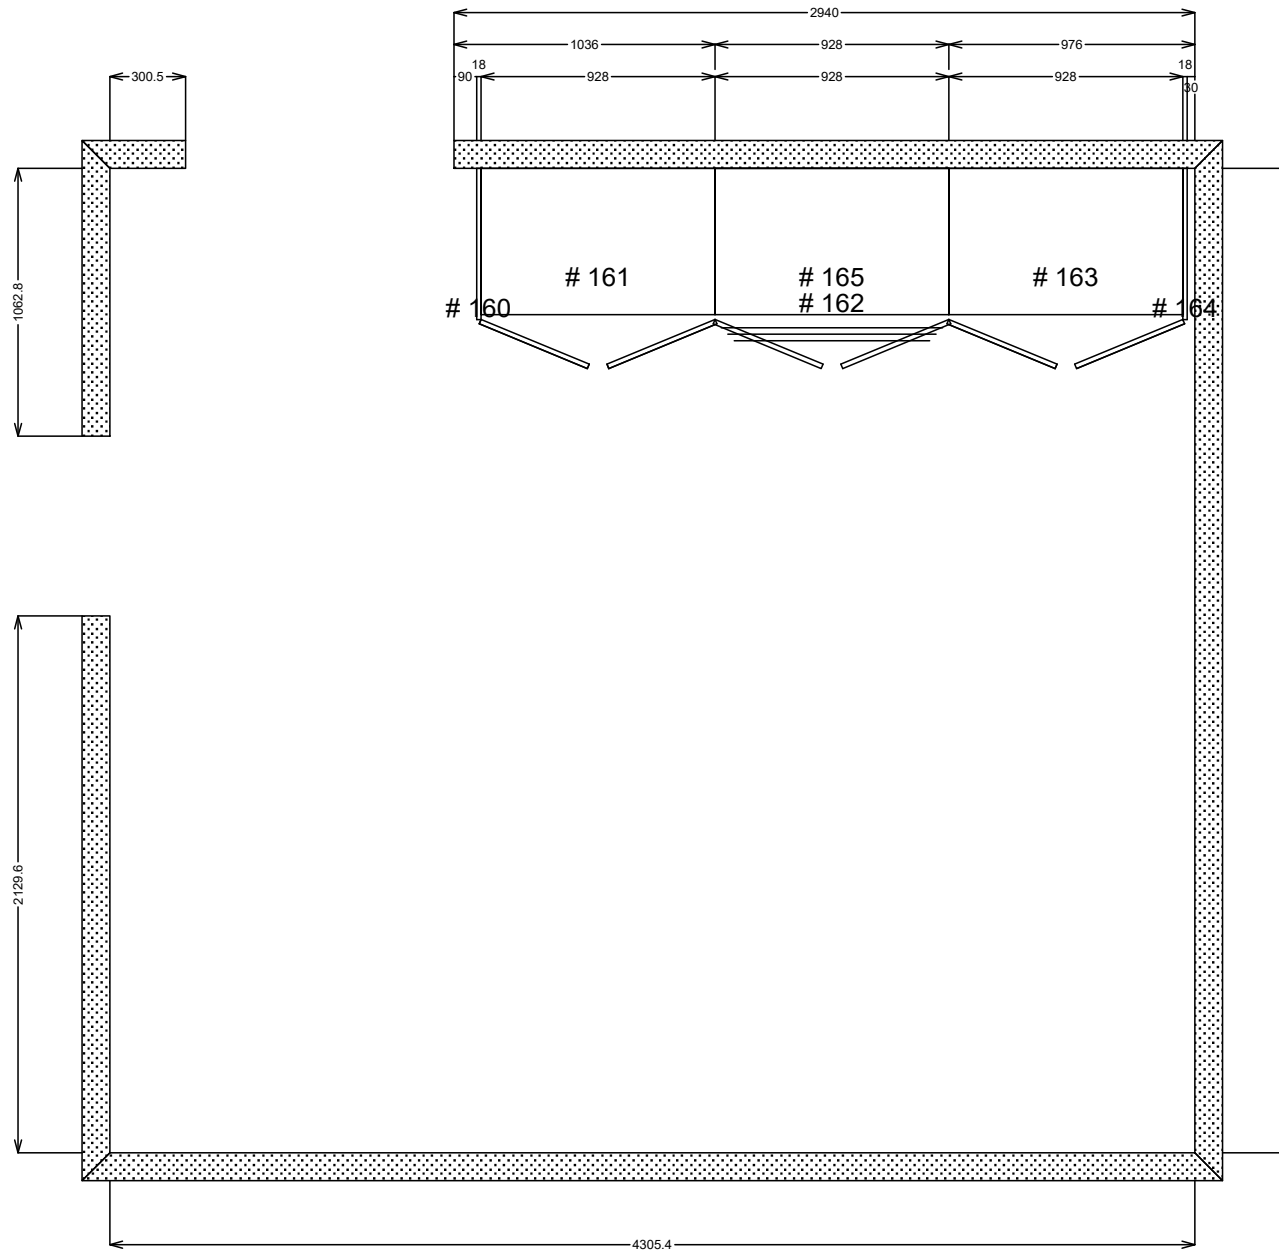

Phone: 0432 101 986

Job #: Job

Site Contact:

Date: 07/05/24

SJ Custom Kitchens

Email: sjcustomkitchens@hotmail.com

Job Name: Default

Site Phone:

Drawn By:

Web: www.sjcustomkitchens.com

Room #:

Site Address:

Drawing #: 16


Room Name:

City:

State: Victoria.


Scale: NTS

BIR 2

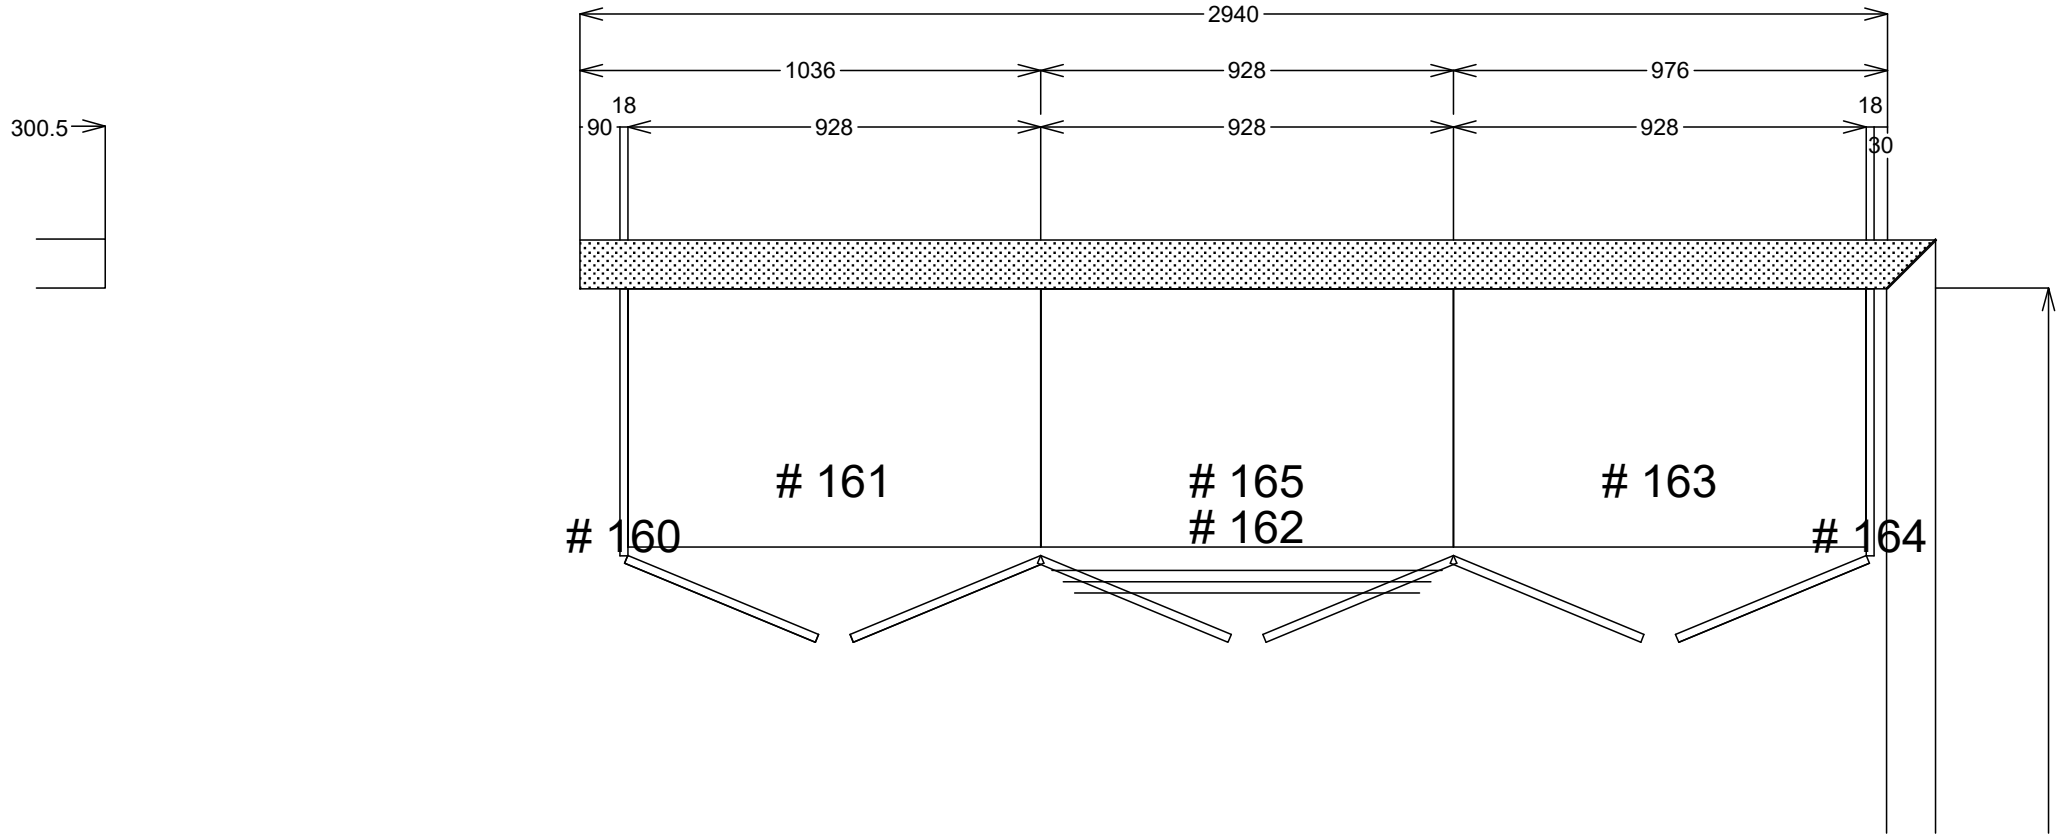

SJ Custom Kitchens	Phone: 0432 101 986	Job #: Job	Site Contact:	Date: 07/05/24
	Email: sjcustomkitchens@hotmail.com	Job Name: Default	Site Phone:	Drawn By:
	Web: www.sjcustomkitchens.com	Room #:	Site Address:	Drawing #: 17
		Room Name:	City: State: Victoria.	Scale: NTS

BIR 2

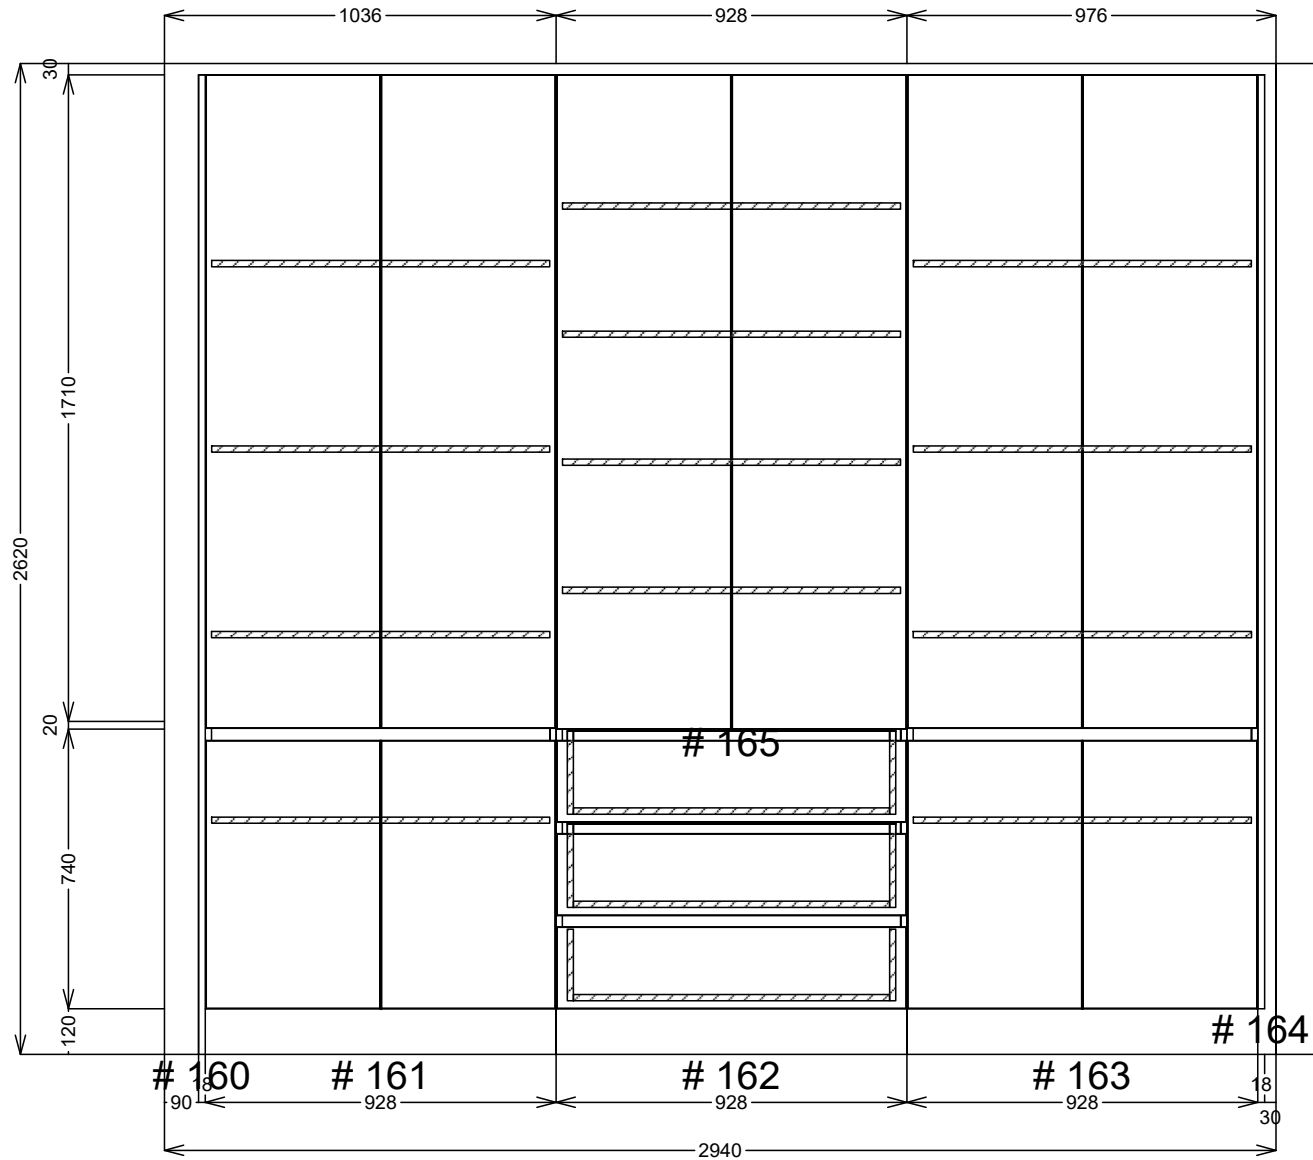

SJ Custom Kitchens	Phone: 0432 101 986	Job #: Job	Site Contact:	Date: 07/05/24
	Email: sjcustomkitchens@hotmail.com	Job Name: Default	Site Phone:	Drawn By:
	Web: www.sjcustomkitchens.com	Room #:	Site Address:	Drawing #: 18
		Room Name:	City: Victoria.	Scale: NTS