


down void

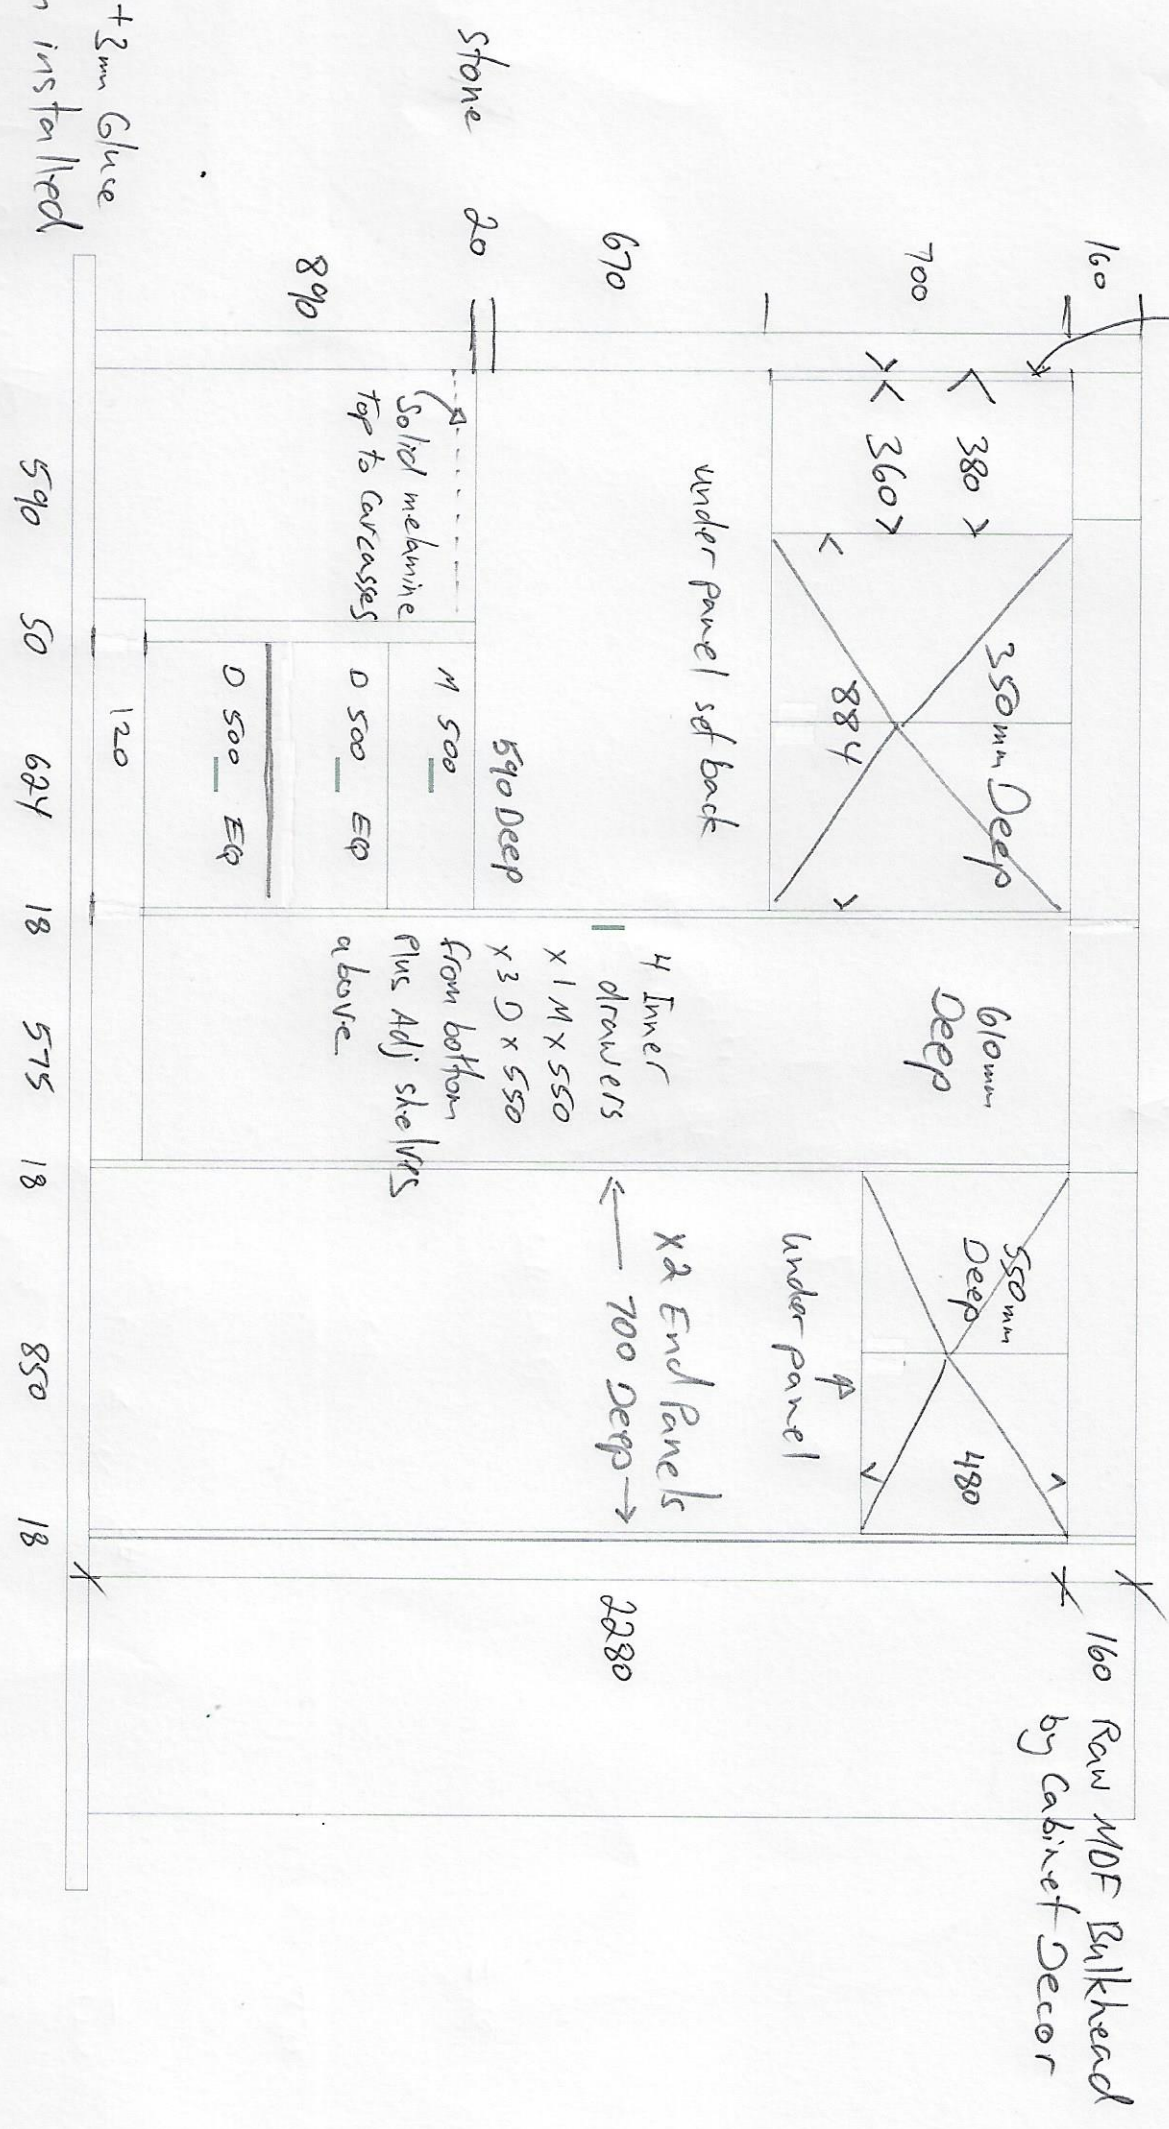

Vinyl floor 3mm + 3mm Glue
after kitchen installed

Doors & Panels
 Acrylic Acrylic surface
 Bianco Super Matt
 18mm Single sided with clear protection film.

Elev A