


**18mm MRMDF SATIN WHITE SUBSTRATES**

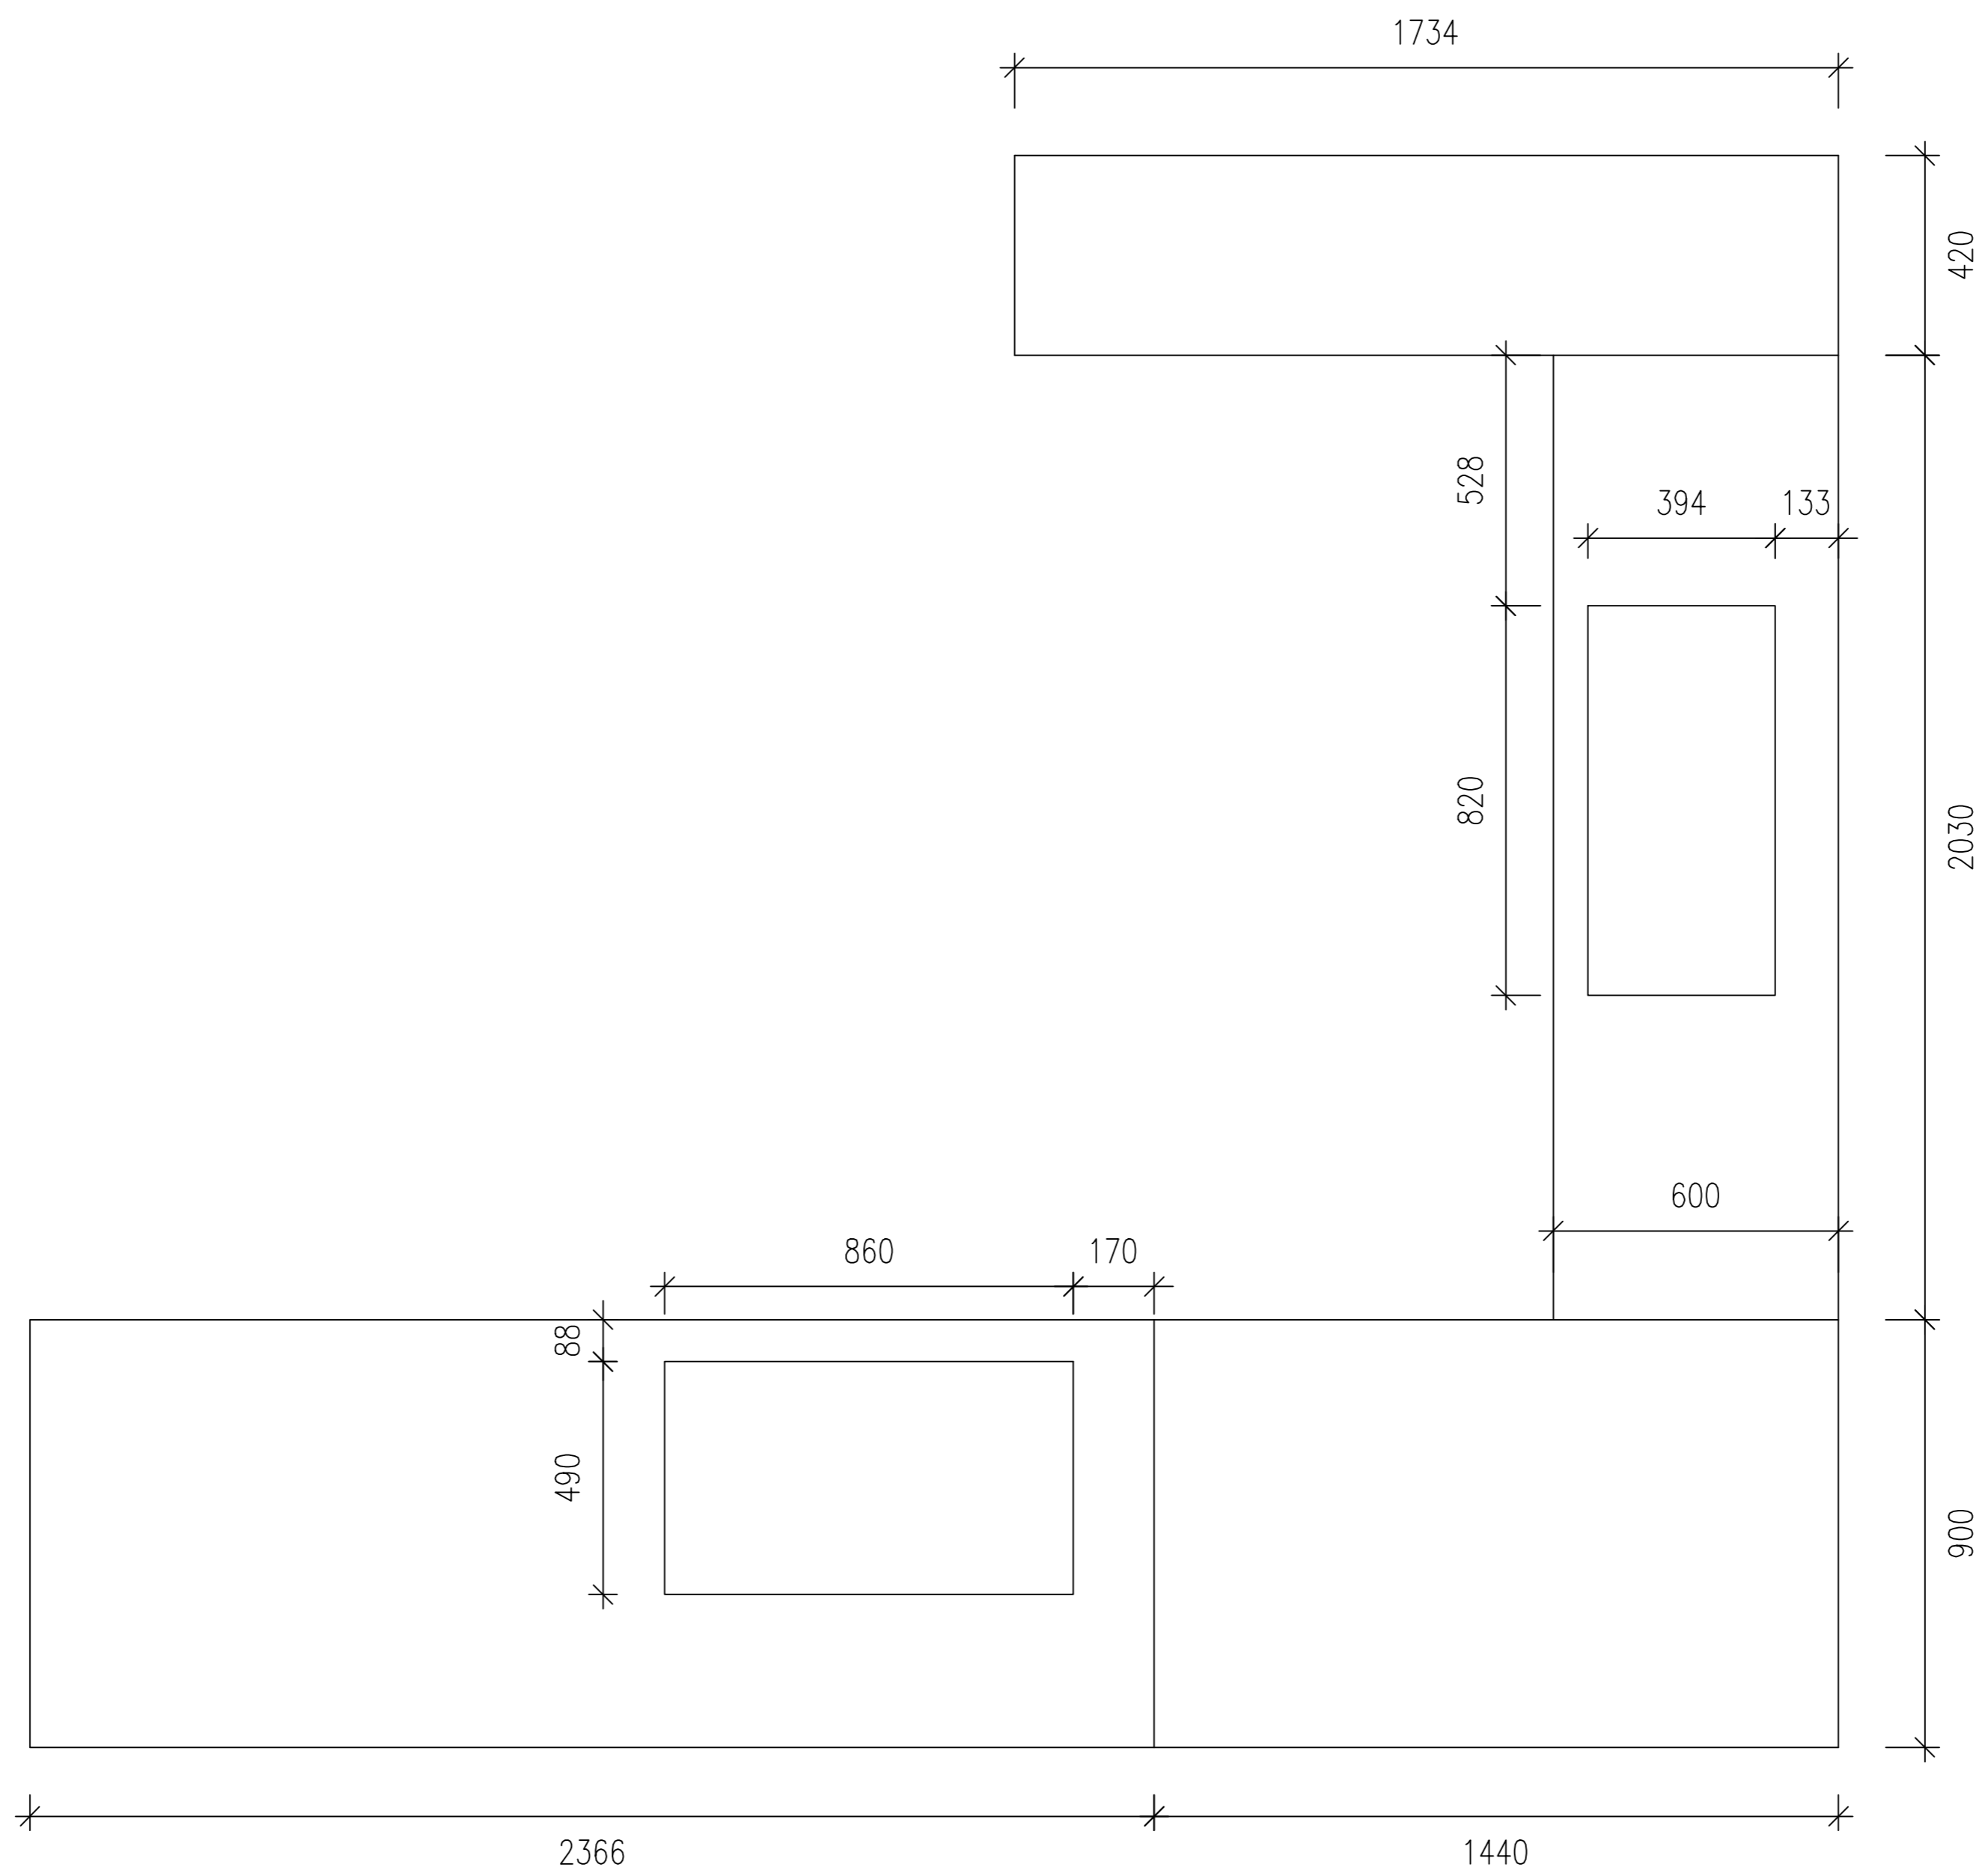

**3mm MDF TEMPLATES**