




**PLAN VIEW**

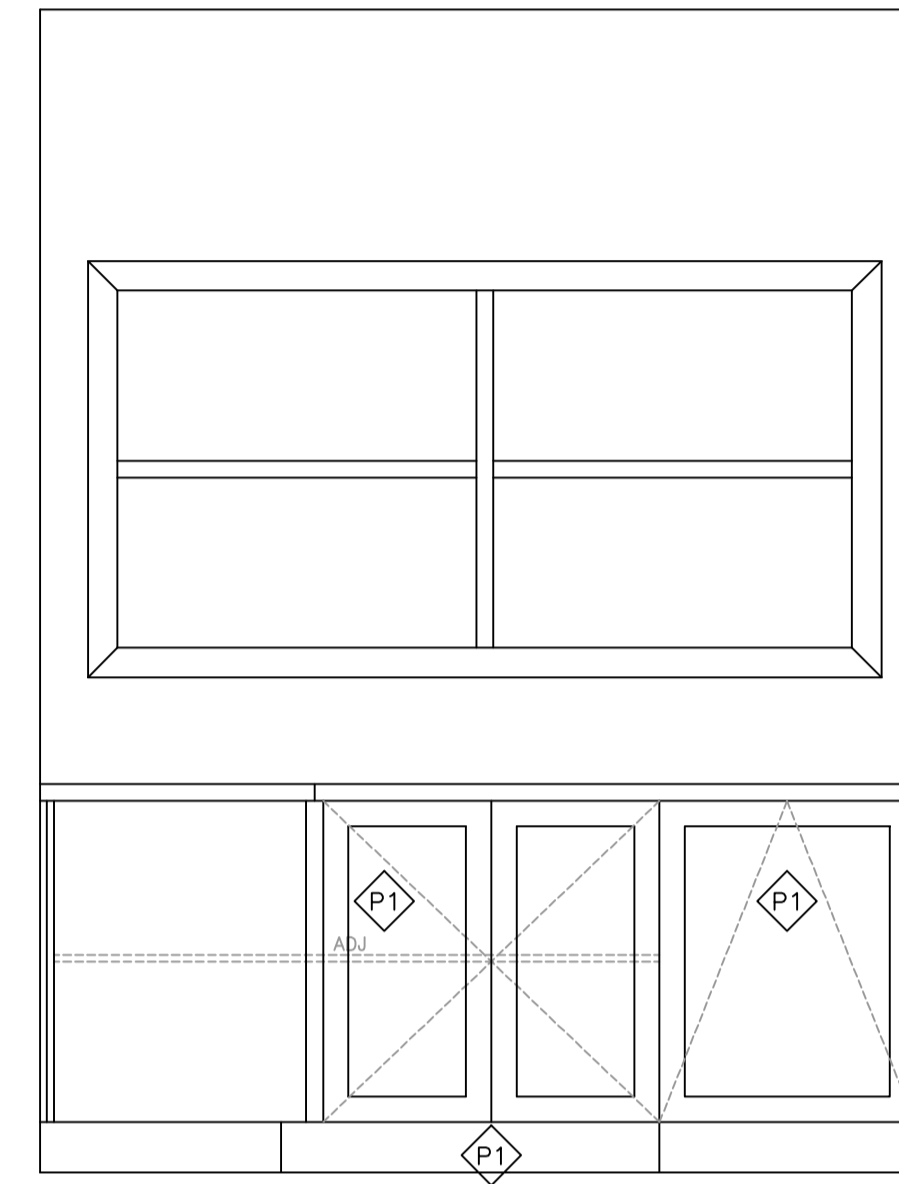


**ELEVATION C**

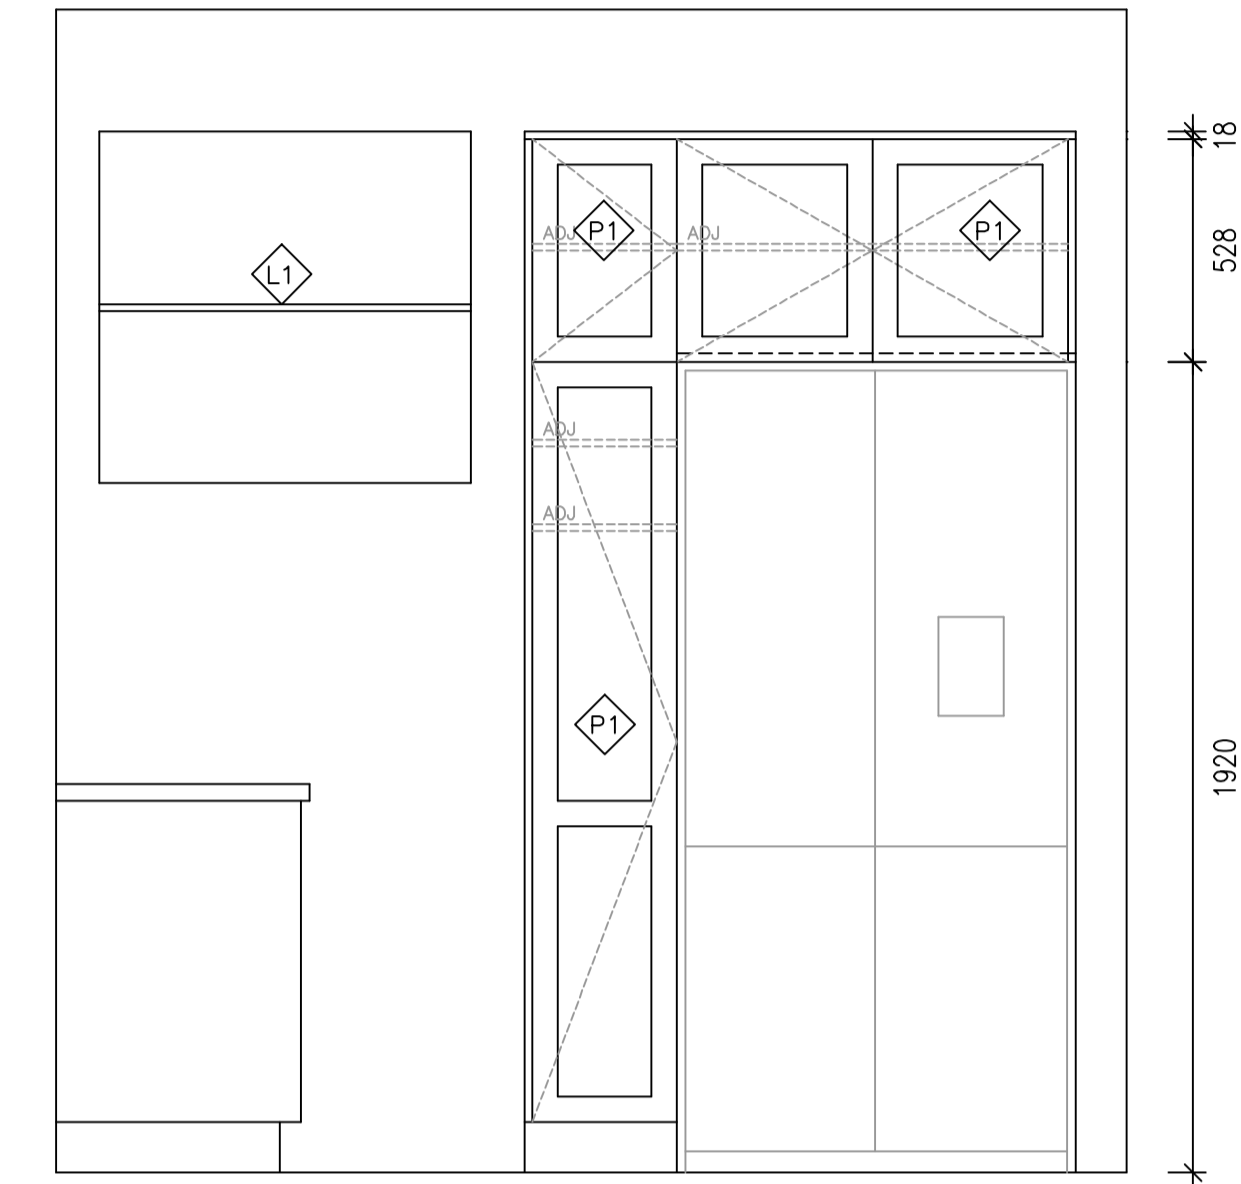

**ELEVATION D**

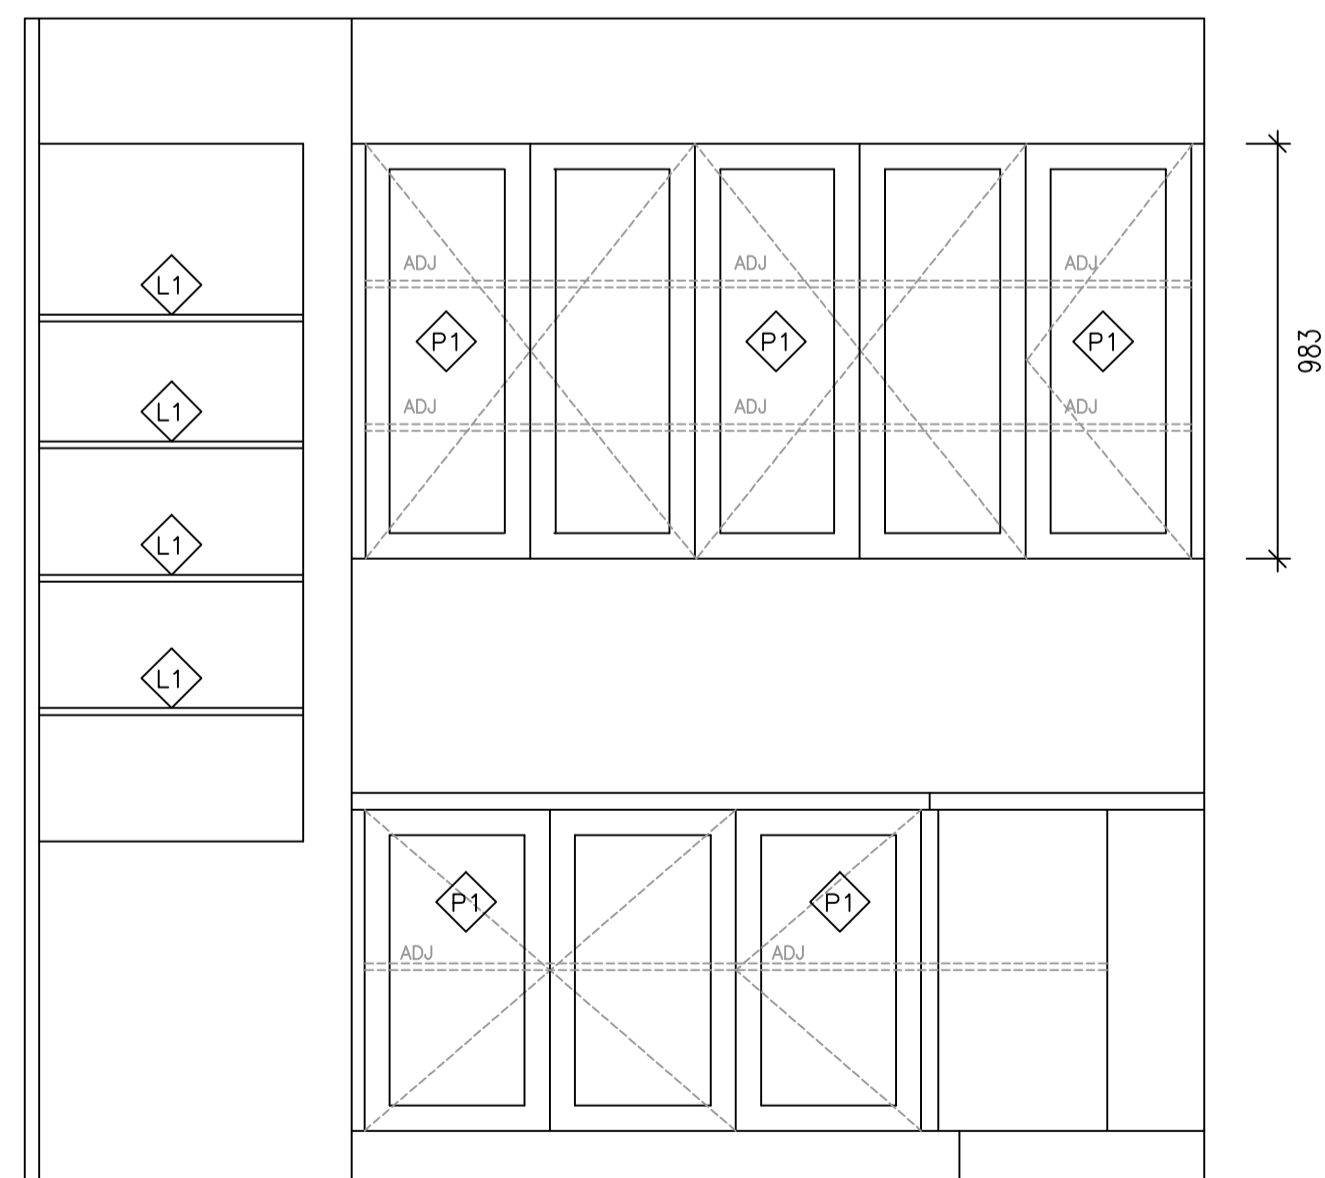

**ELEVATION A**

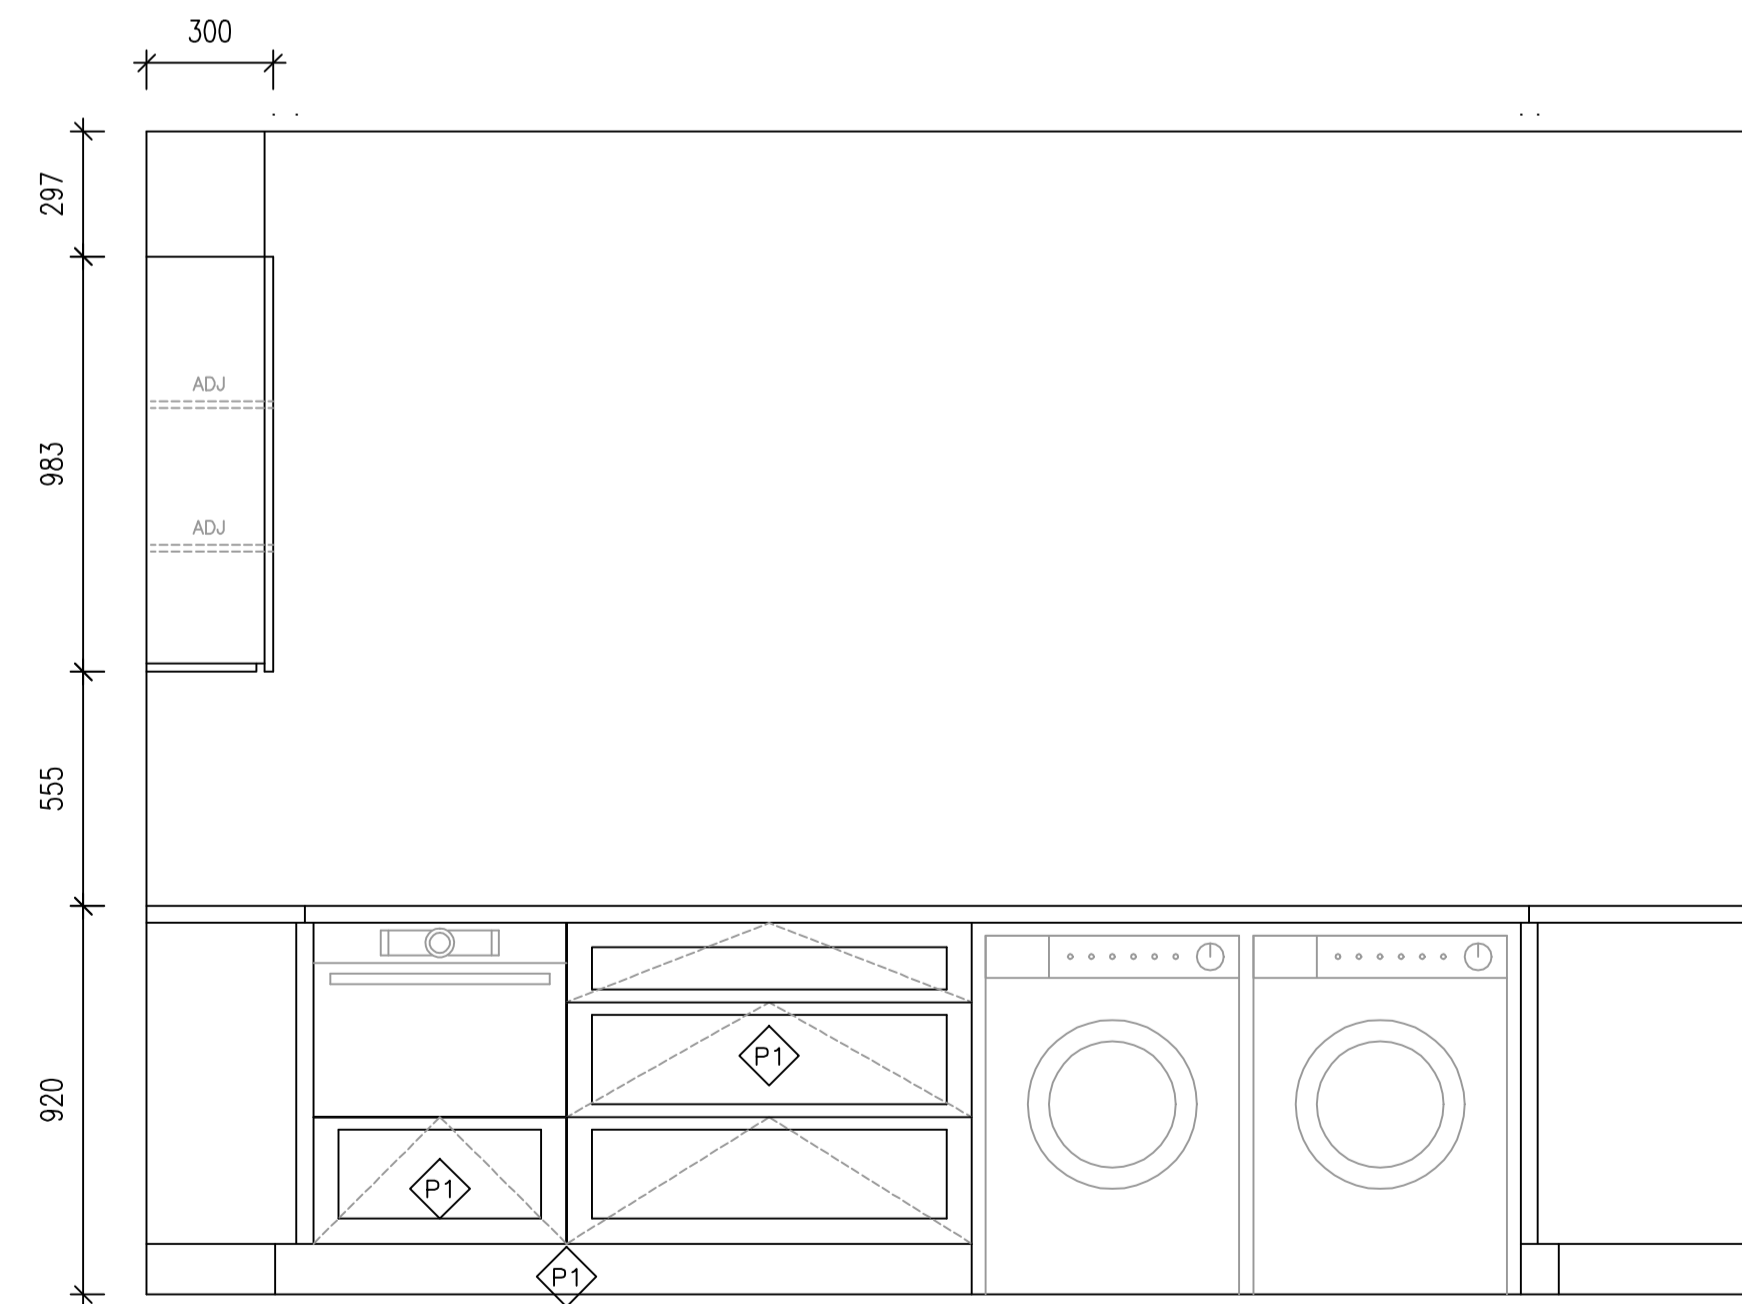

**ELEVATION B**

**FINISHES**

- ◇S1 40mm STONE BENCHTOP BY JM
- ◇P1 SHAKER DOORS AND DRAWERS AND FLAT PANELS FINISHED IN 2 PAC SATIN DULUX WHITE ON WHITE
- ◇L1 16mm POLYTEC POLAR WHITE MATT

**JO'S MAKEOVERS**



PROJECT: 75 EDITHVALE RD  
EDITHVALE

Drawing Title : SCULLERY  
Date: 14/06/2024  
Drawing No. A1  
Revision : A  
Drawn: AC

PLANS INSPECTED AND APPROVED FOR CONSTRUCTION  
NAME \_\_\_\_\_  
SIGNED \_\_\_\_\_  
DATED / /