


SJ Custom Kitchens	Phone: 0432 101 986	Job #: Job	Site Contact: Andrew	Date: 25/06/24
	Email: sjcustomkitchens@hotmail.com	Job Name: Default	Site Phone:	Drawn By:
	Web: www.sjcustomkitchens.com	Room #:	Site Address:	Drawing #: 1
		Room Name:	City: Frankston State: Victoria.	Scale: NTS

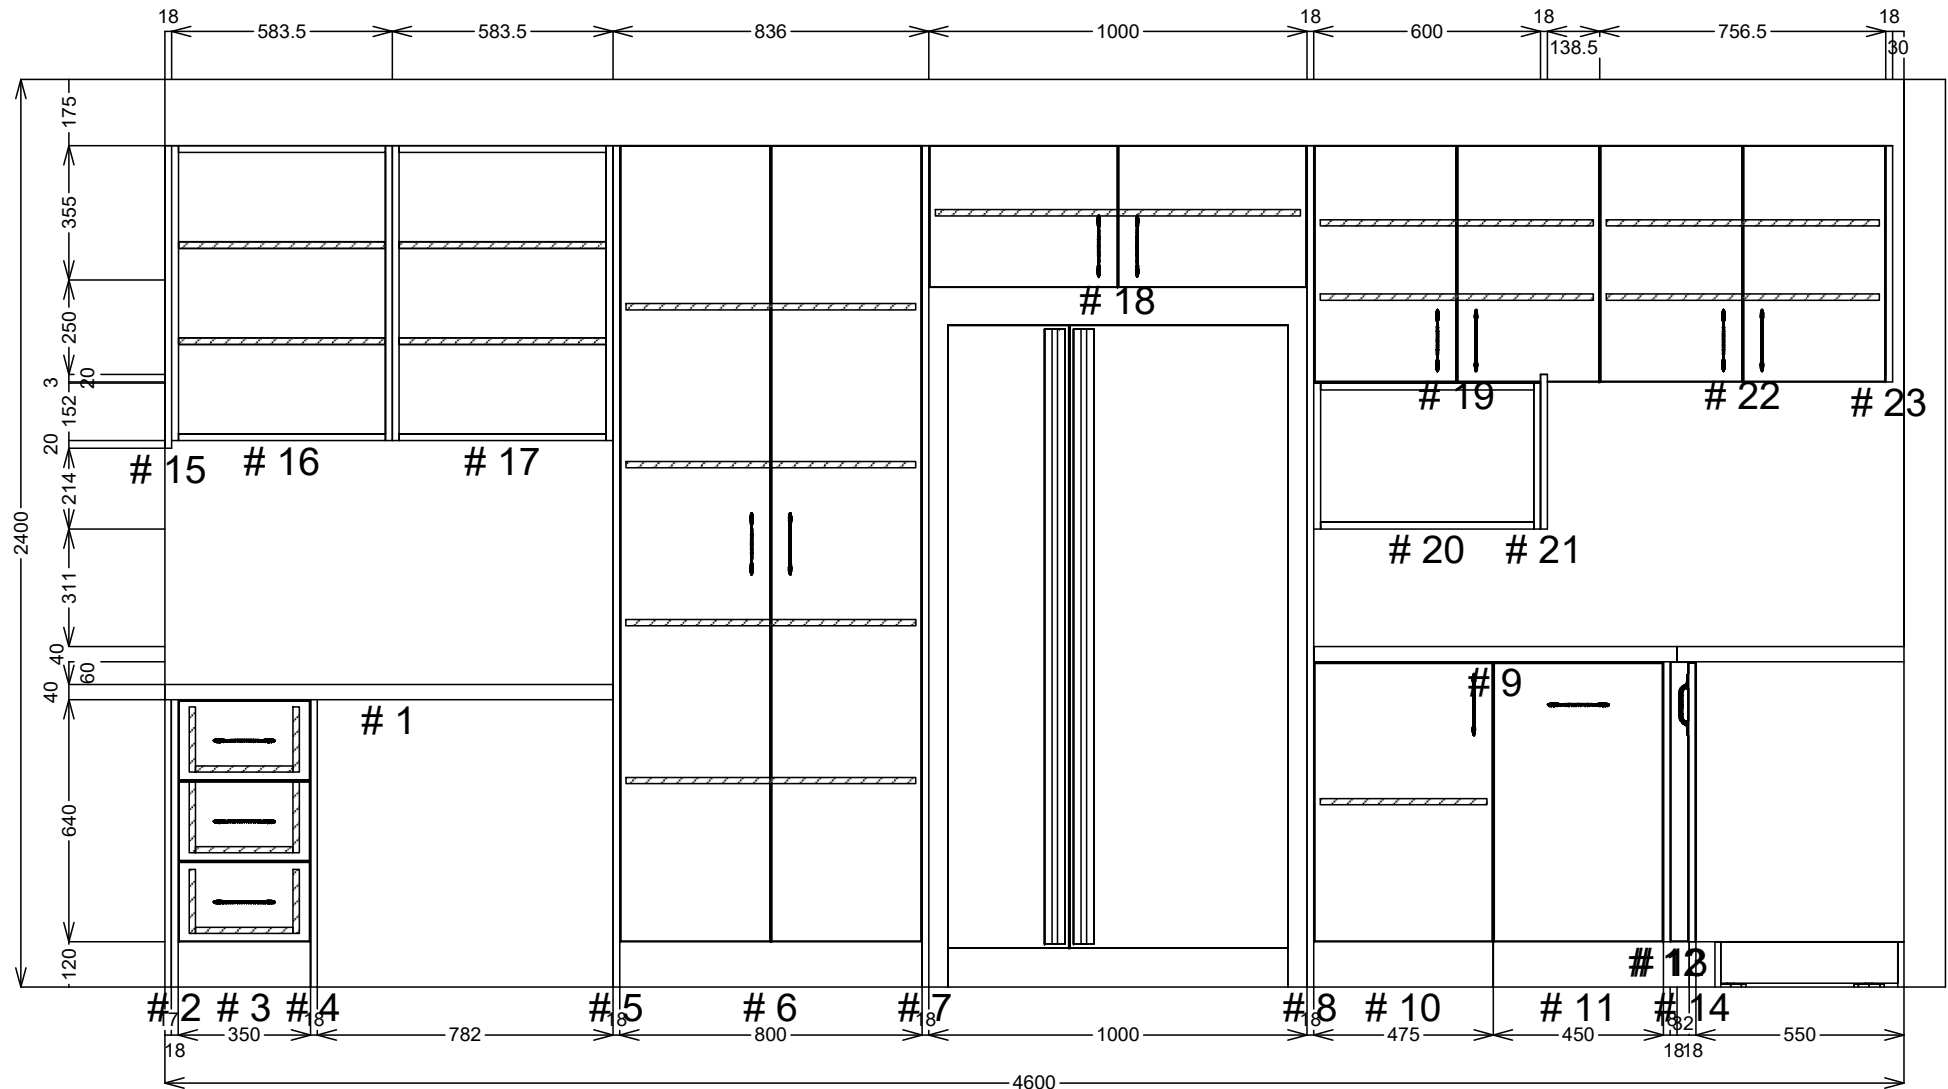

Phone: 0432 101 986

Job #: Job

Site Contact: Andrew

Date: 25/06/24

SJ Custom Kitchens

Email: sjcustomkitchens@hotmail.com

Job Name: Default

Site Phone:

Drawn By:

Web: www.sjcustomkitchens.com

Room #:



Site Address:

Drawing #: 2


Room Name:

City: Frankston State: Victoria.


Scale: NTS

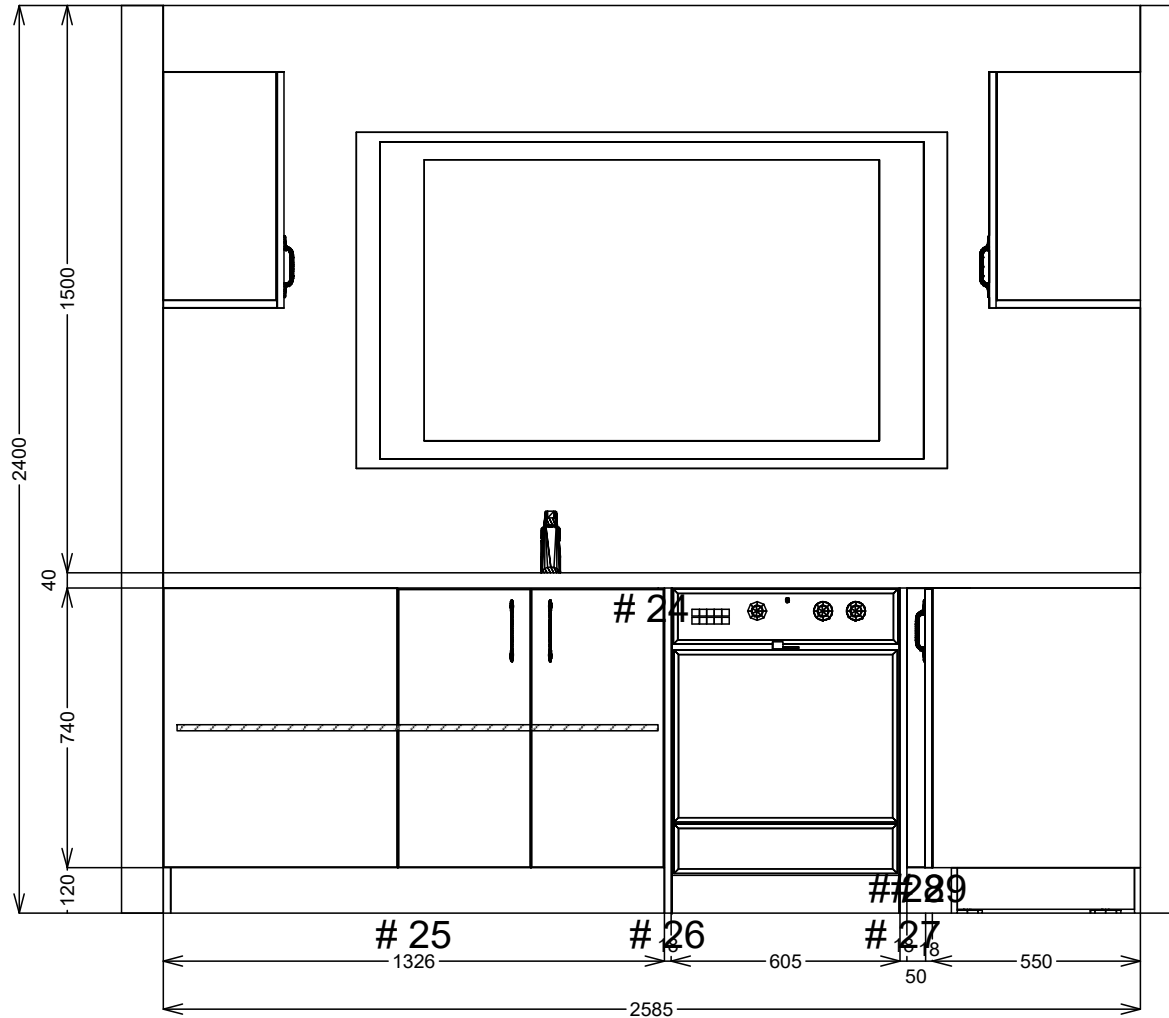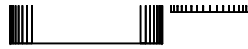

SJ Custom Kitchens	Phone: 0432 101 986	Job #: Job	Site Contact: Andrew	Date: 25/06/24
	Email: sjcustomkitchens@hotmail.com	Job Name: Default	Site Phone:	Drawn By:
	Web: www.sjcustomkitchens.com	Room #:	Site Address:	Drawing #: 3
		Room Name:	City: Frankston State: Victoria.	Scale: NTS

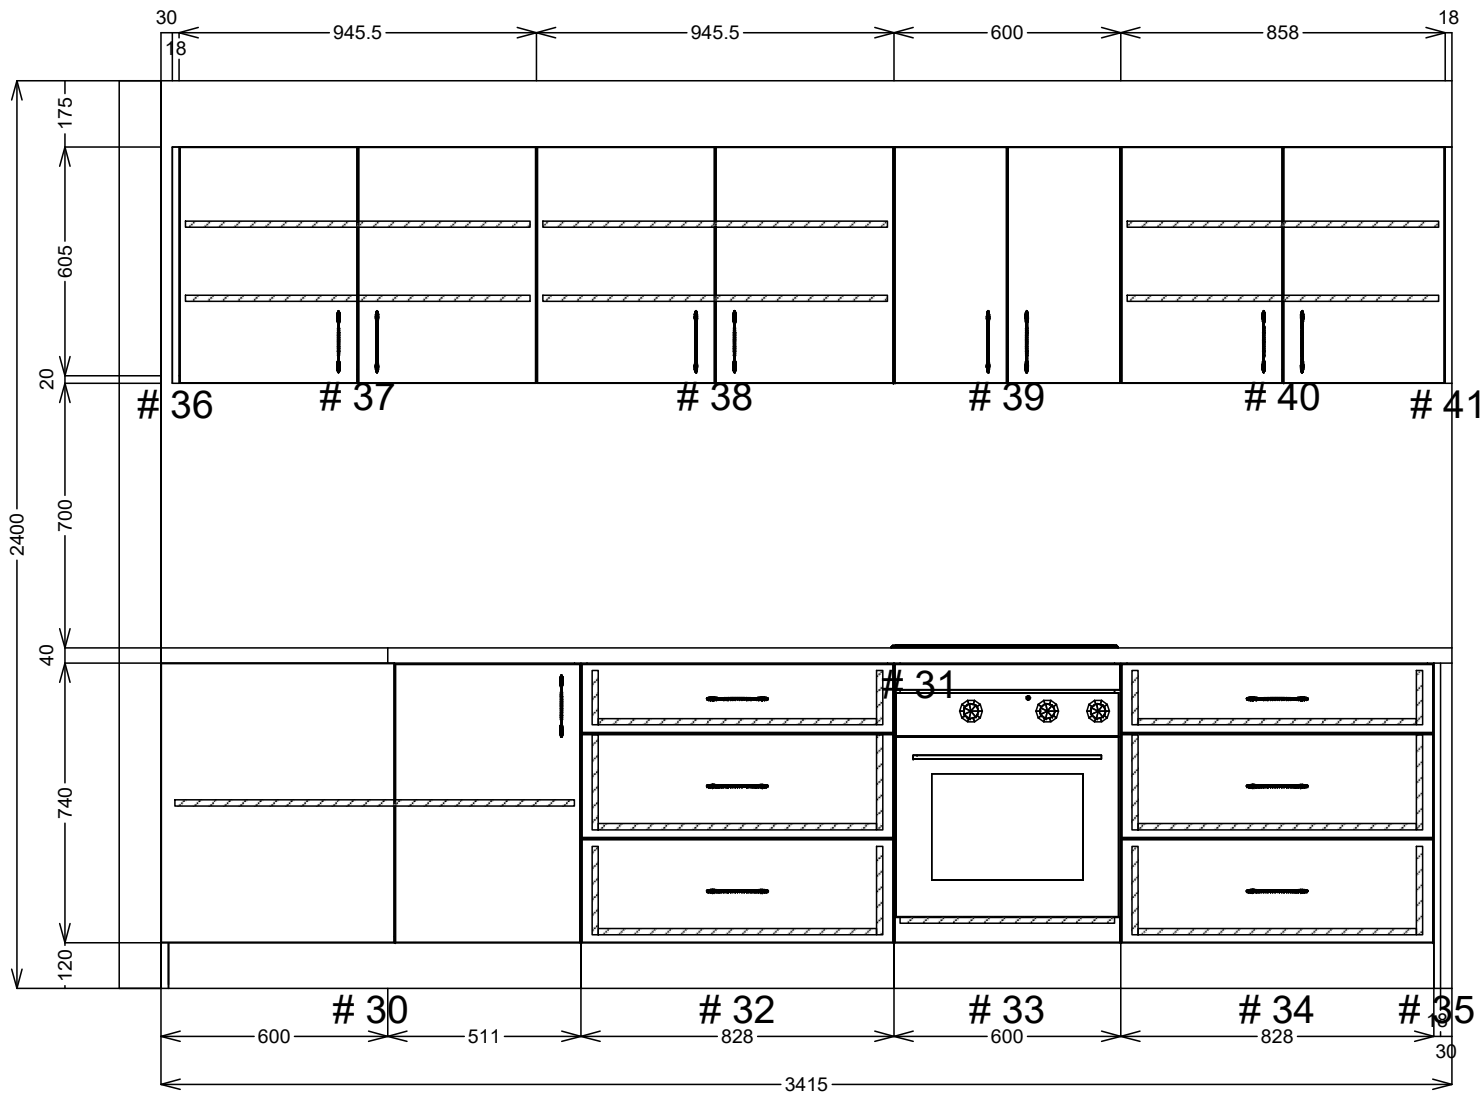

SJ Custom Kitchens	Phone: 0432 101 986	Job #: Job	Site Contact: Andrew	Date: 25/06/24
	Email: sjcustomkitchens@hotmail.com	Job Name: Default	Site Phone:	Drawn By:
	Web: www.sjcustomkitchens.com	Room #:	Site Address:	Drawing #: 4
		Room Name:	City: Frankston State: Victoria.	Scale: NTS

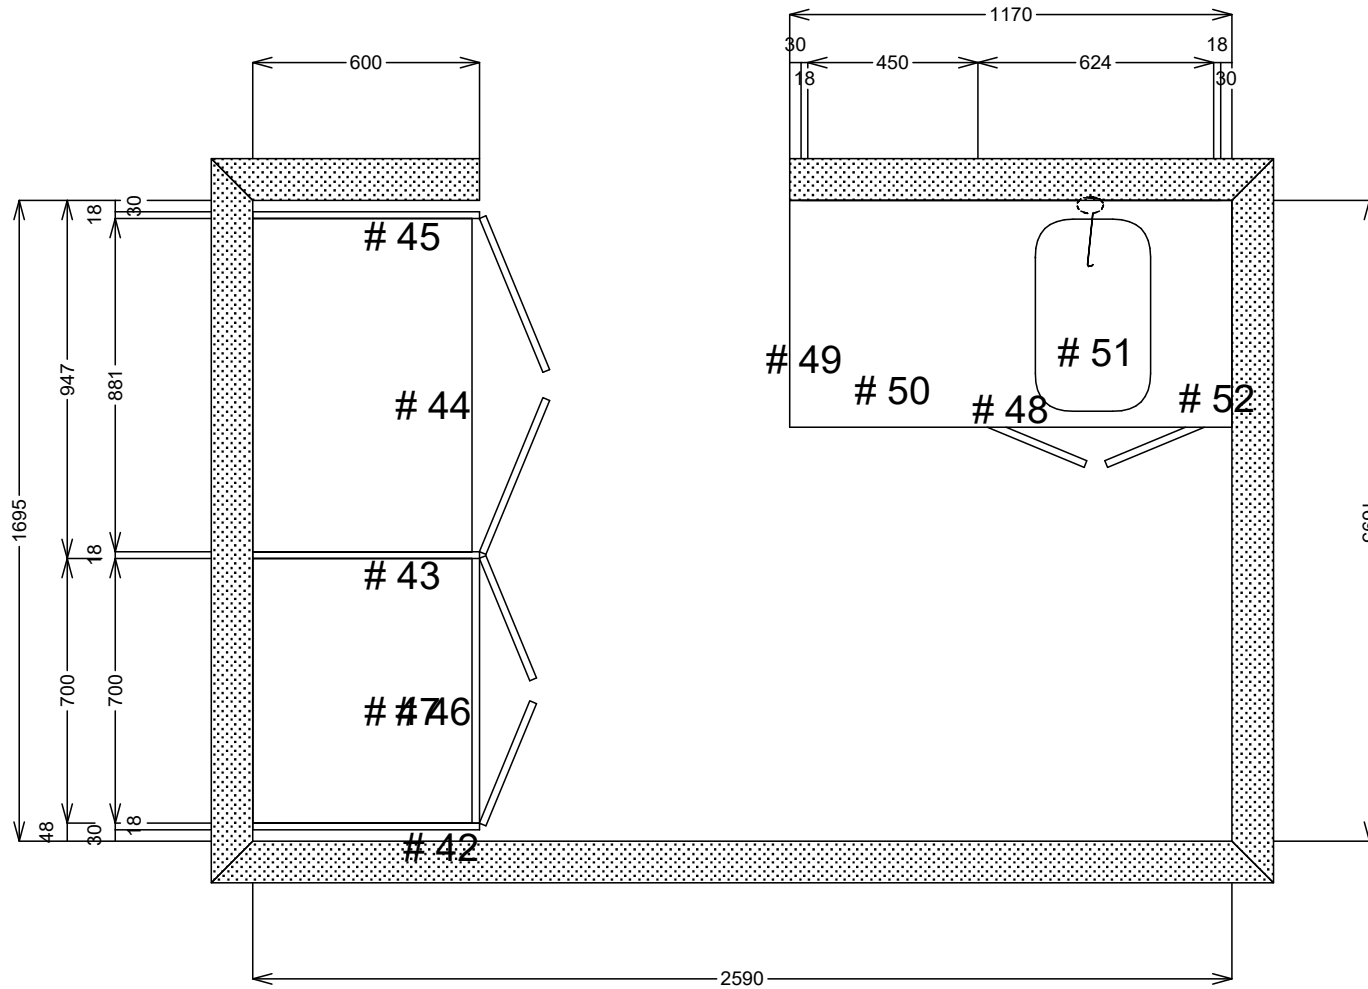

SJ Custom Kitchens	Phone: 0432 101 986	Job #: Job	Site Contact: Andrew	Date: 25/06/24
	Email: sjcustomkitchens@hotmail.com	Job Name: Default	Site Phone:	Drawn By:
	Web: www.sjcustomkitchens.com	Room #:	Site Address:	Drawing #: 5
		Room Name:	City: Frankston State: Victoria.	Scale: NTS

