





SJ Custom Kitchens	Phone: 0432 101 986	Job #: Job	Site Contact: james	Date: 01/07/24
	Email: sjcustomkitchens@hotmail.com	Job Name: Default	Site Phone:	Drawn By:
	Web: www.sjcustomkitchens.com	Room #:	Site Address: 14 glenbrook av bonbeach	Drawing #: 1
		Room Name:	City: bonbeach State: Victoria.	Scale: NTS

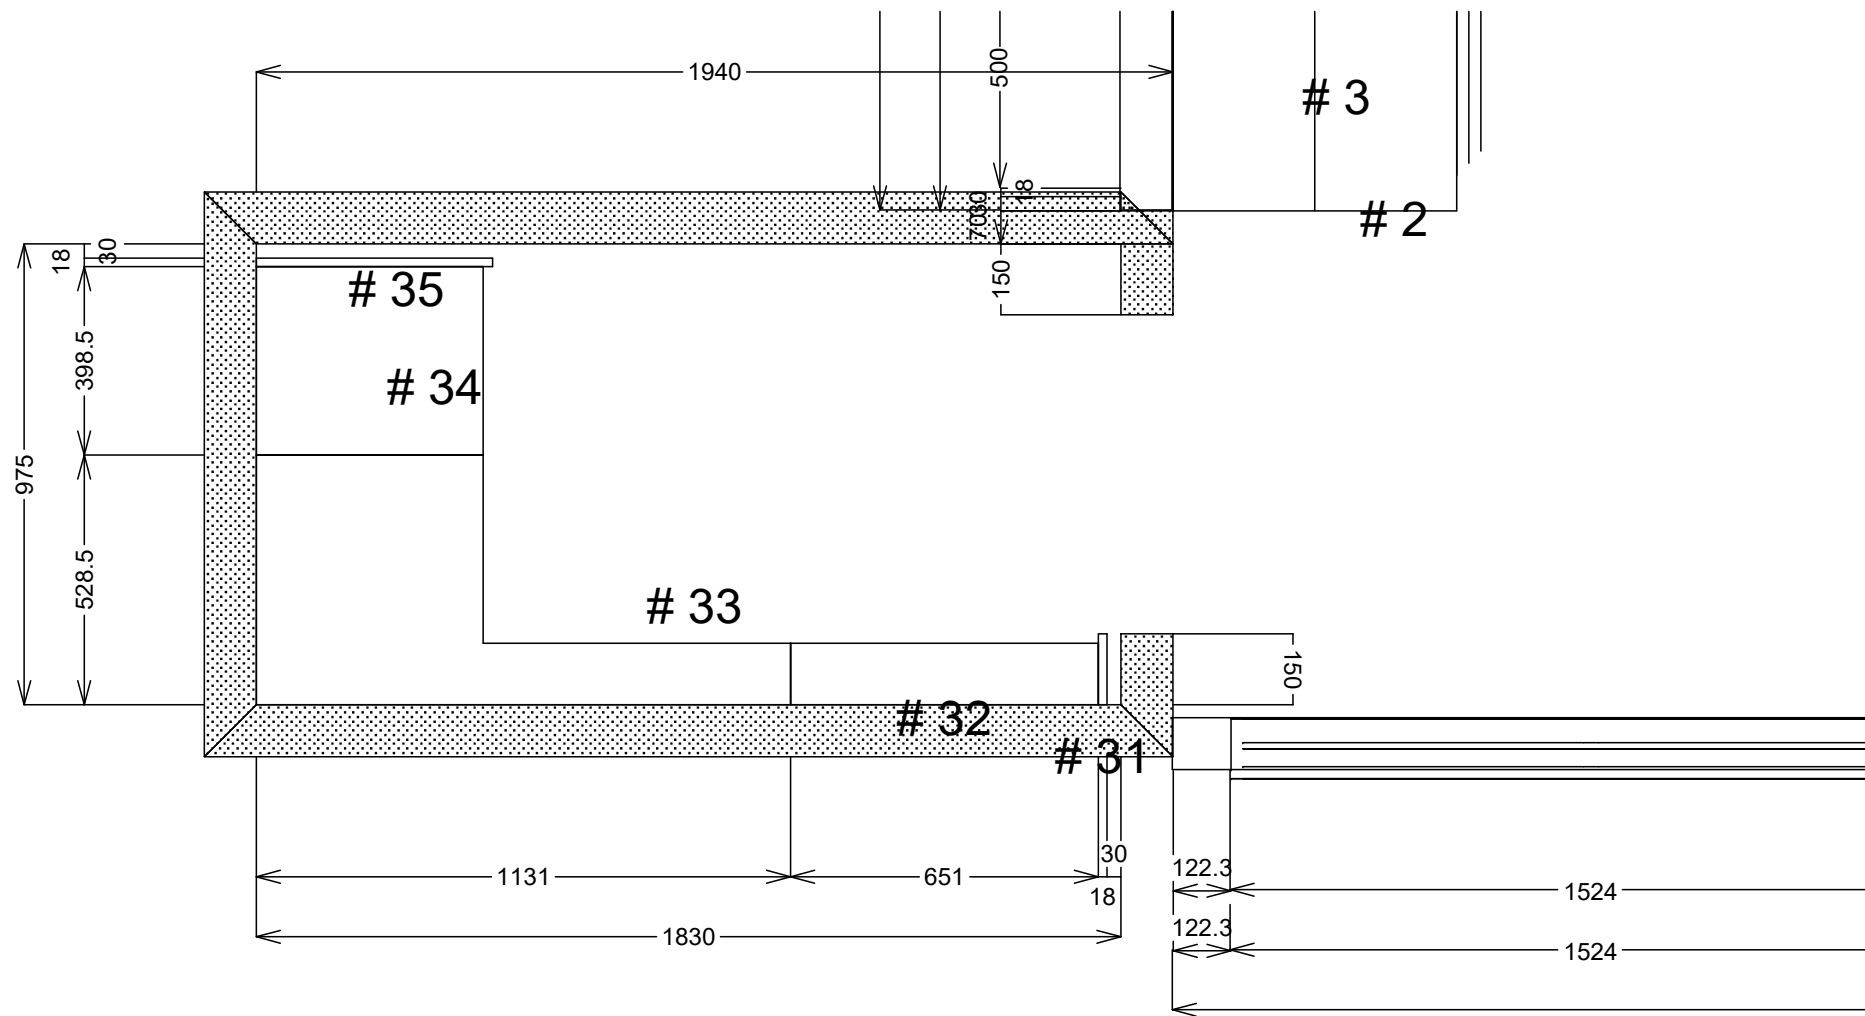


SJ Custom Kitchens	Phone: 0432 101 986	Job #: Job	Site Contact: james	Date: 01/07/24
	Email: sjcustomkitchens@hotmail.com	Job Name: Default	Site Phone:	Drawn By:
	Web: www.sjcustomkitchens.com	Room #:	Site Address: 14 glenbrook av bonbeach	Drawing #: 2
		Room Name:	City: bonbeach State: Victoria.	Scale: NTS

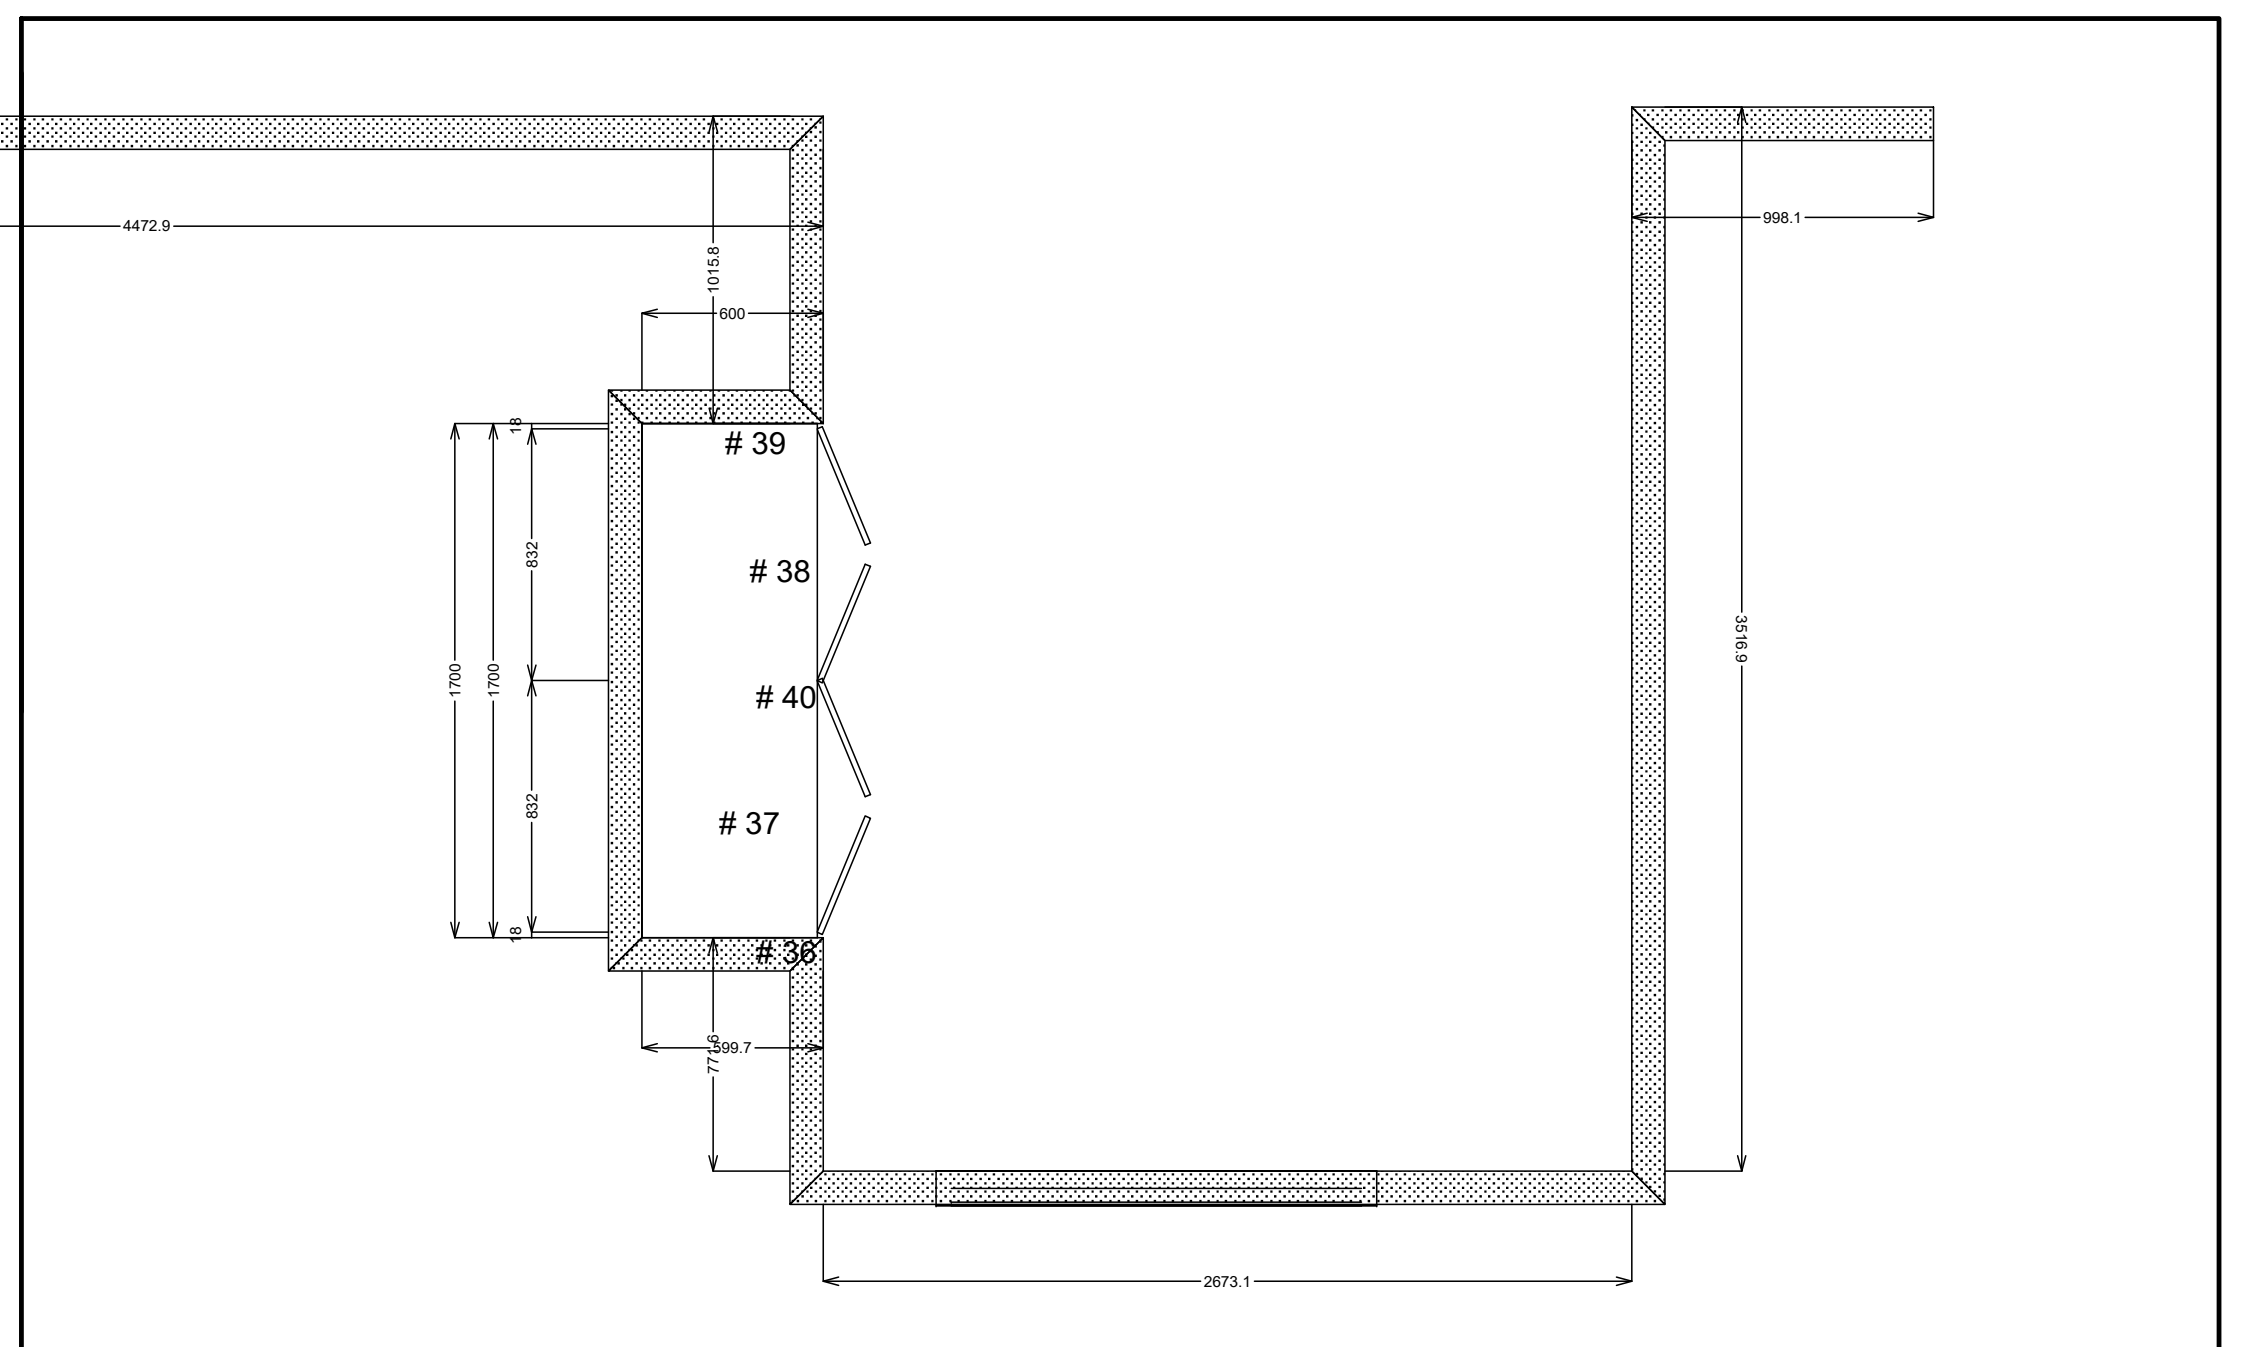


SJ Custom Kitchens	Phone: 0432 101 986	Job #: Job	Site Contact: james	Date: 01/07/24
	Email: sjcustomkitchens@hotmail.com	Job Name: Default	Site Phone:	Drawn By:
	Web: www.sjcustomkitchens.com	Room #:	Site Address: 14 glenbrook av bonbeach	Drawing #: 3
		Room Name:	City: bonbeach State: Victoria.	Scale: NTS

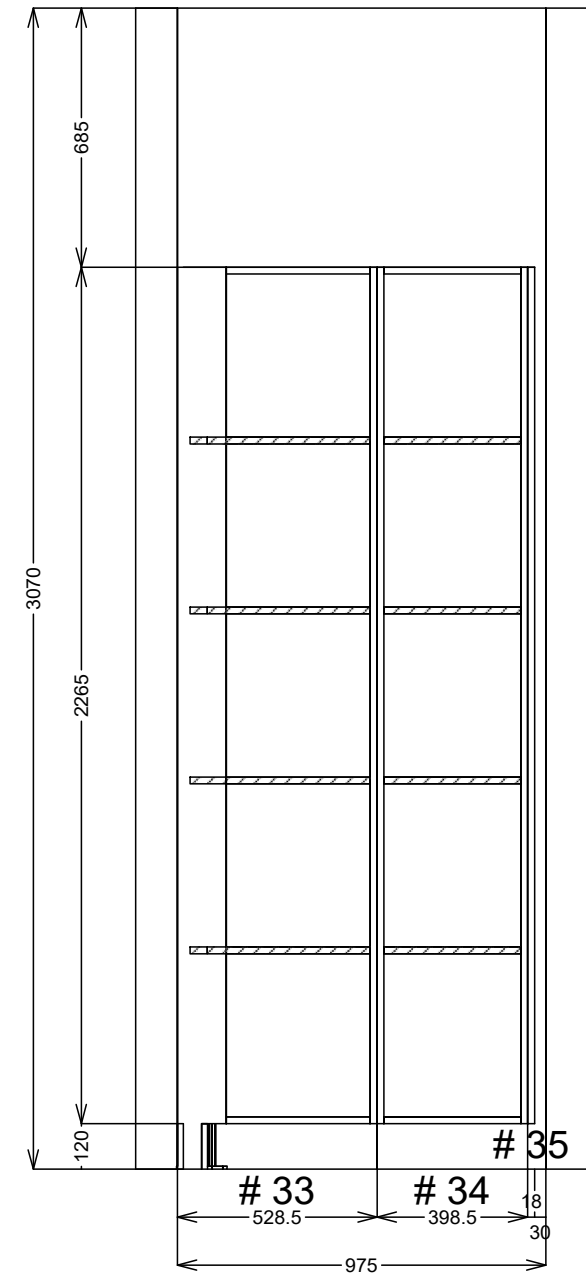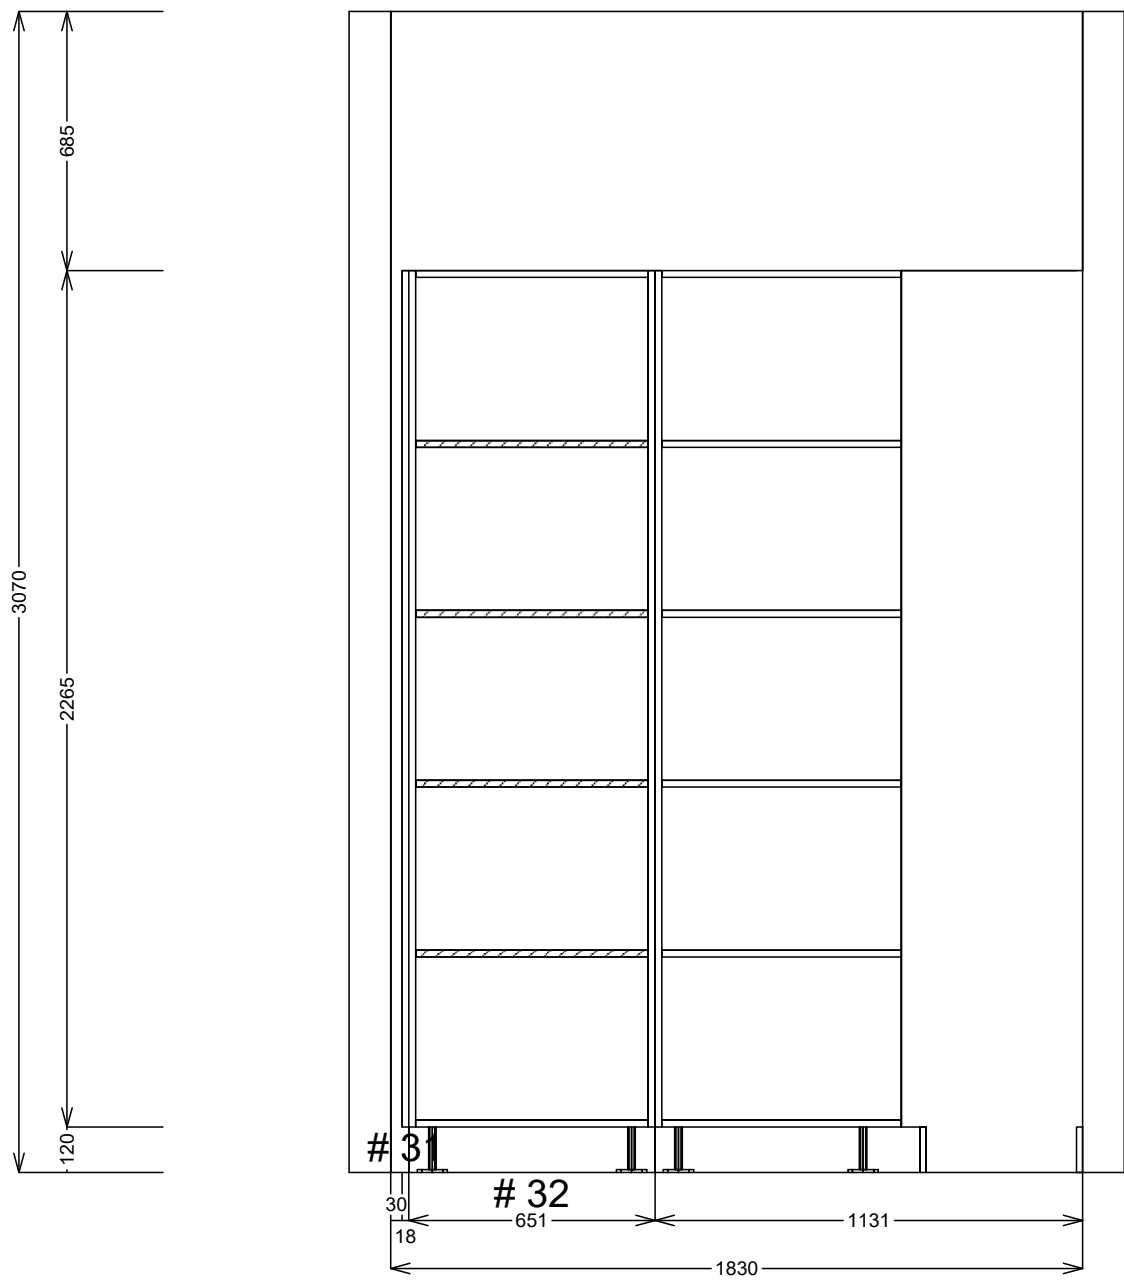



SJ Custom Kitchens	Phone: 0432 101 986	Job #: Job	Site Contact: james	Date: 01/07/24
	Email: sjcustomkitchens@hotmail.com	Job Name: Default	Site Phone:	Drawn By:
	Web: www.sjcustomkitchens.com	Room #:	Site Address: 14 glenbrook av bonbeach	Drawing #: 5
		Room Name:	City: bonbeach State: Victoria.	Scale: NTS

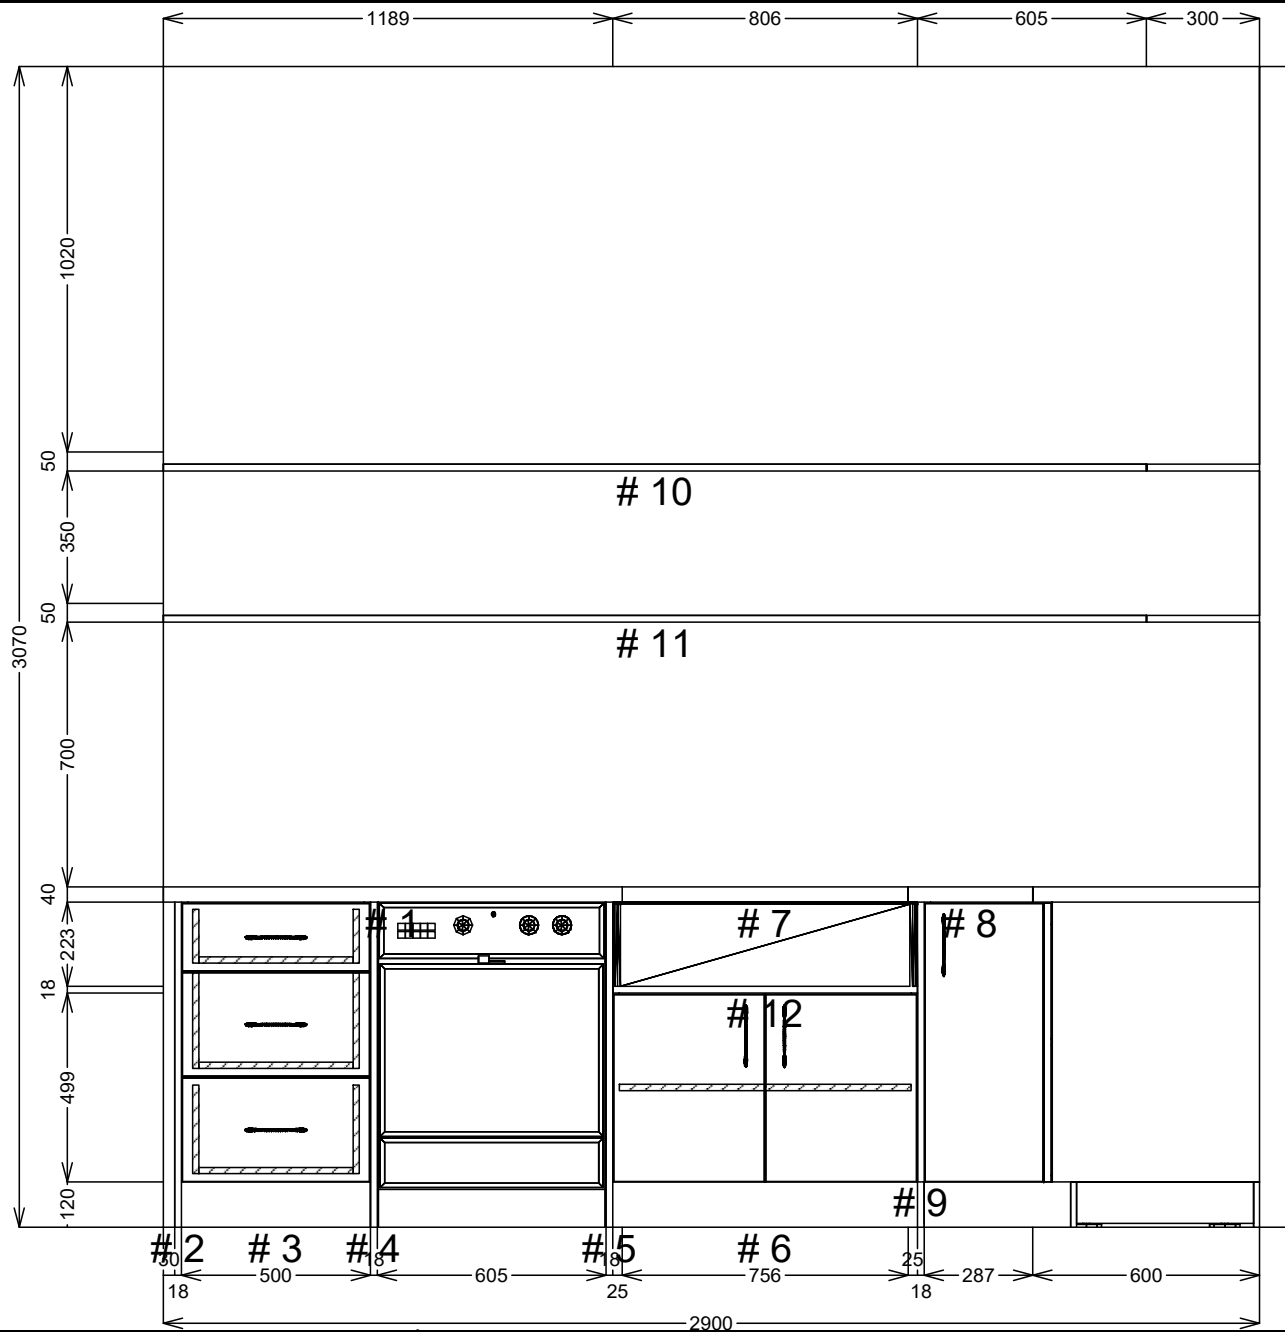



SJ Custom Kitchens	Phone: 0432 101 986	Job #: Job	Site Contact: james	Date: 01/07/24
	Email: sjcustomkitchens@hotmail.com	Job Name: Default	Site Phone:	Drawn By:
	Web: www.sjcustomkitchens.com	Room #:	Site Address: 14 glenbrook av bonbeach	Drawing #: 6
		Room Name:	City: bonbeach State: Victoria.	Scale: NTS

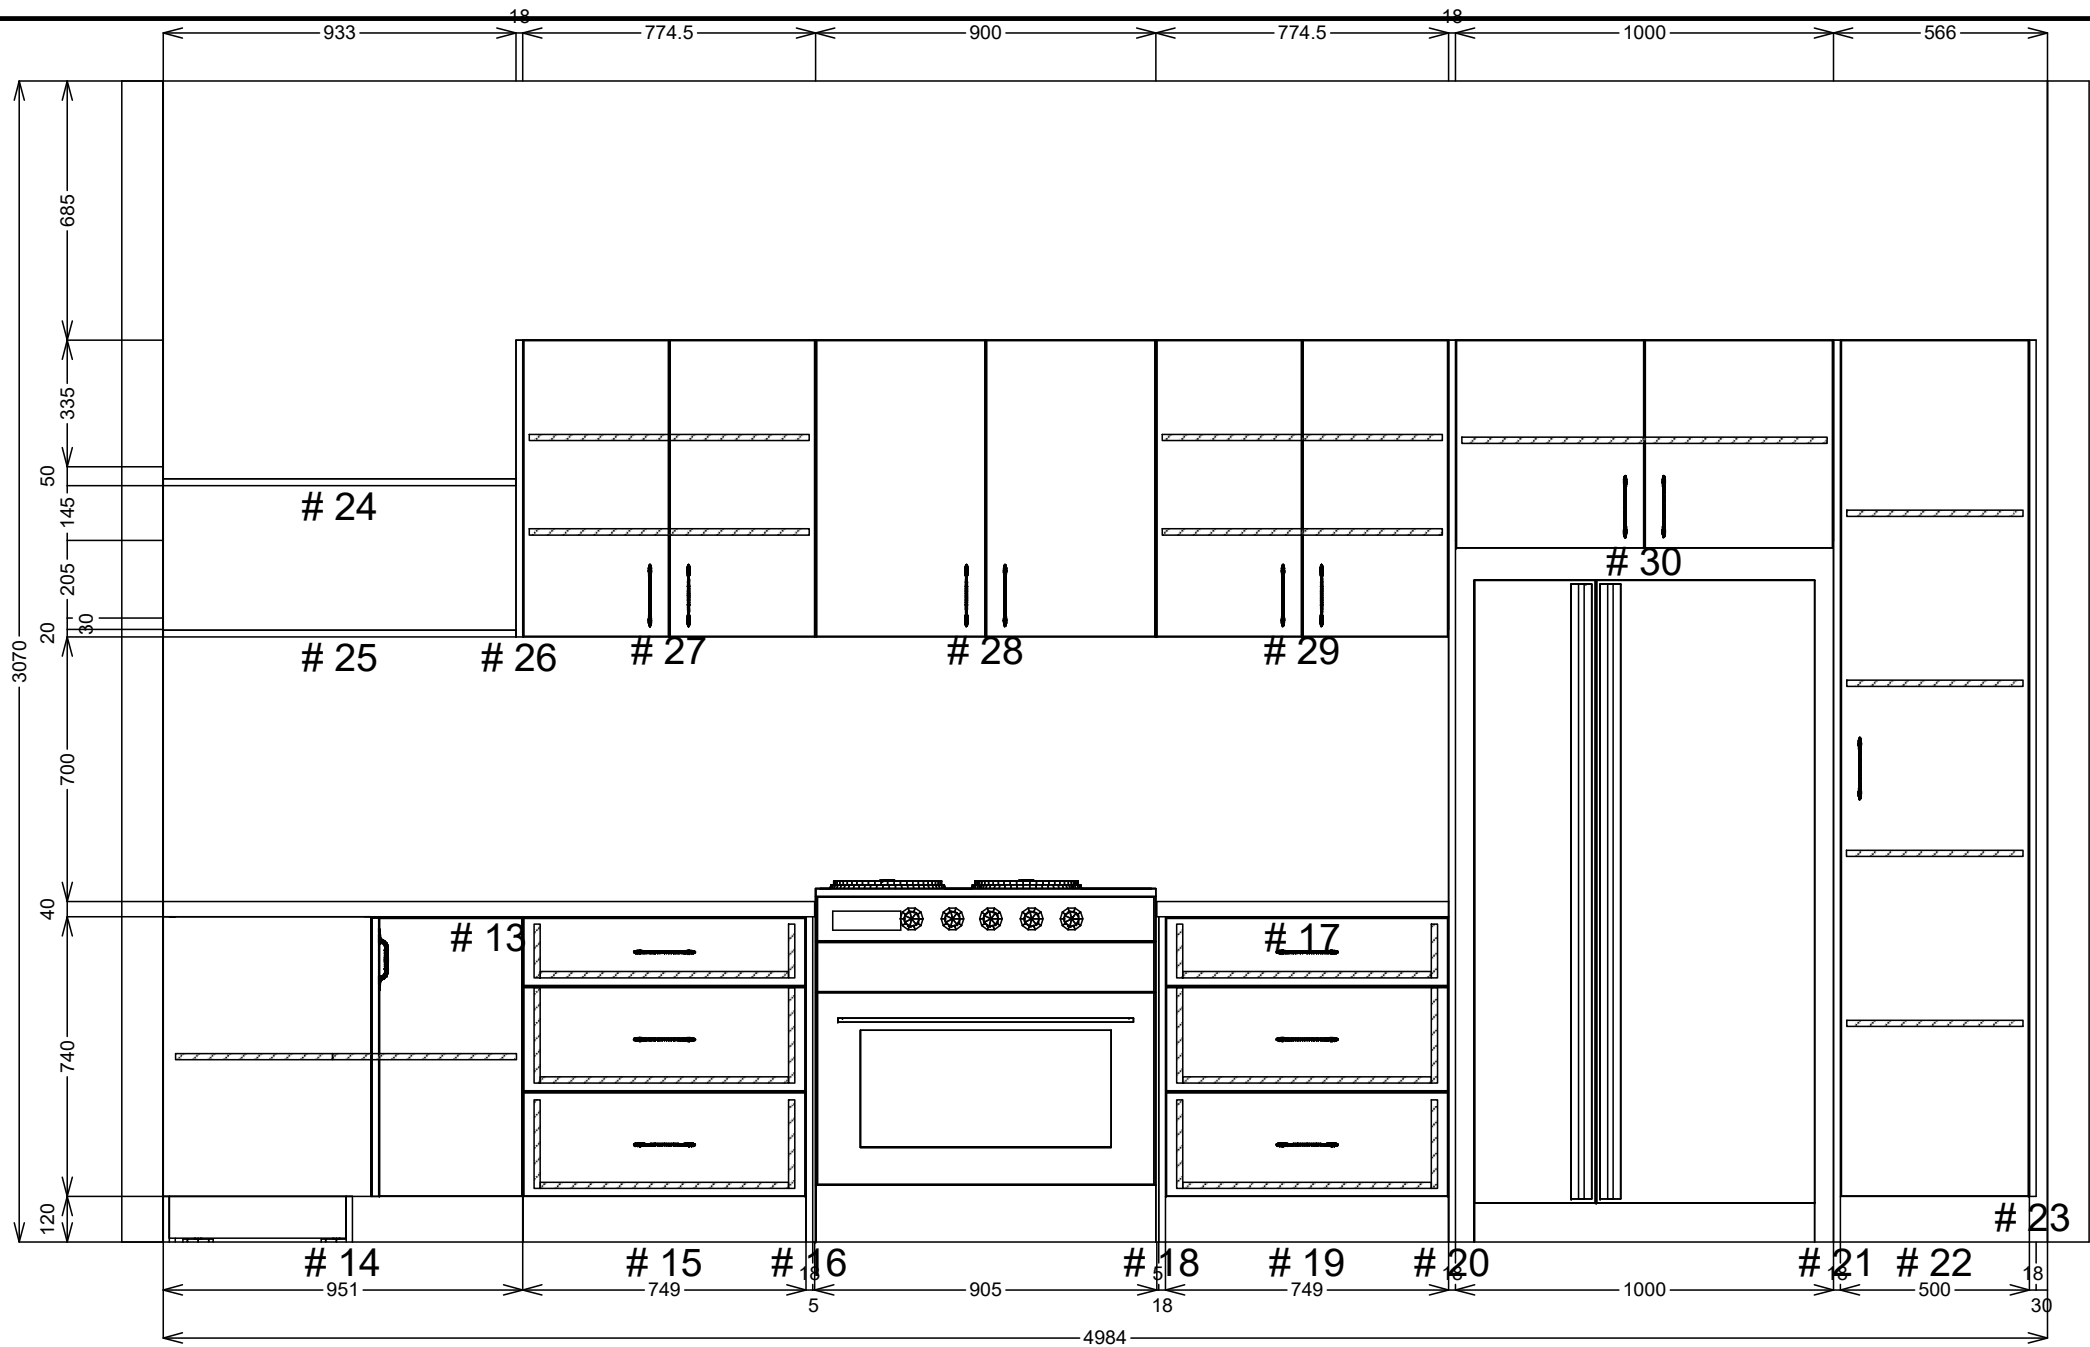



SJ Custom Kitchens	Phone: 0432 101 986	Job #: Job	Site Contact: james	Date: 01/07/24
	Email: sjcustomkitchens@hotmail.com	Job Name: Default	Site Phone:	Drawn By:
	Web: www.sjcustomkitchens.com	Room #:	Site Address: 14 glenbrook av bonbeach	Drawing #: 7
		Room Name:	City: bonbeach State: Victoria.	Scale: NTS

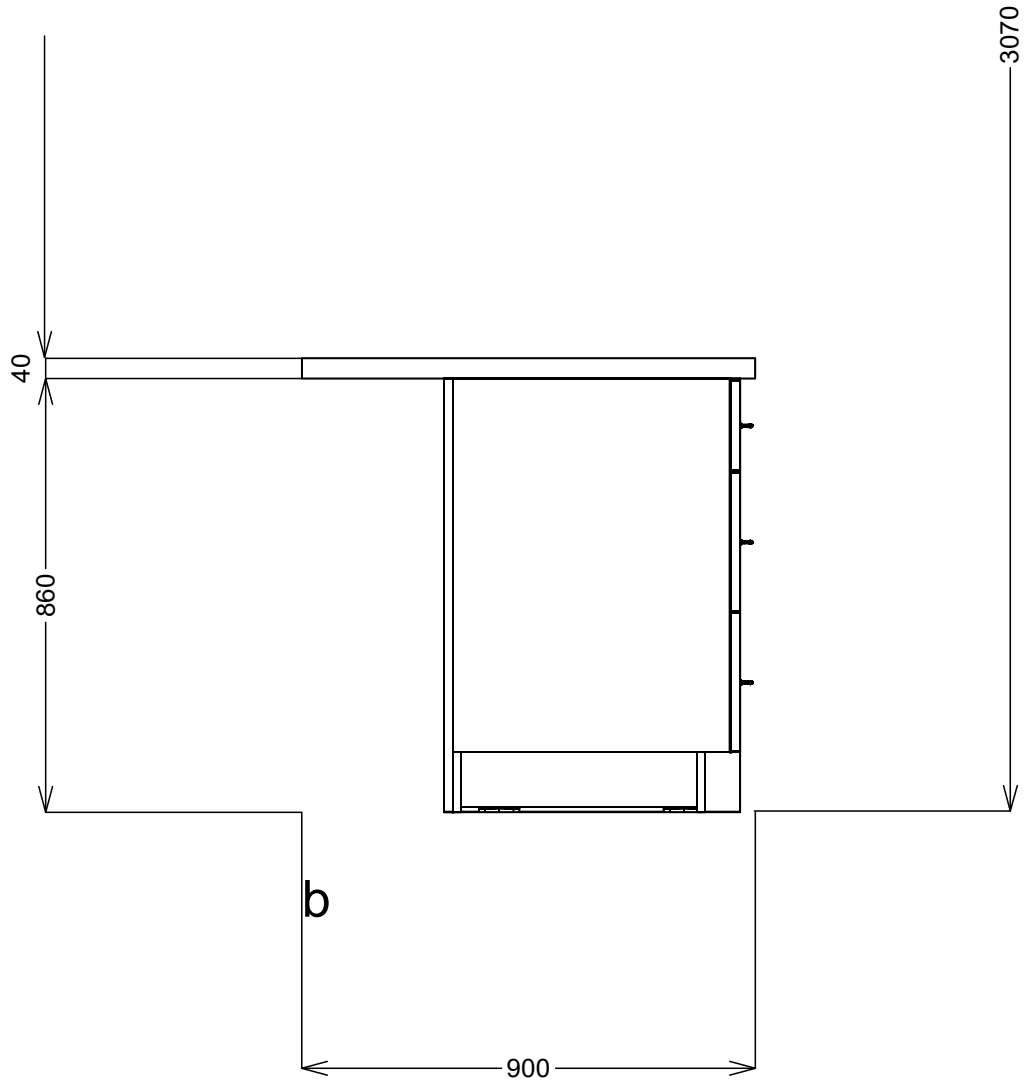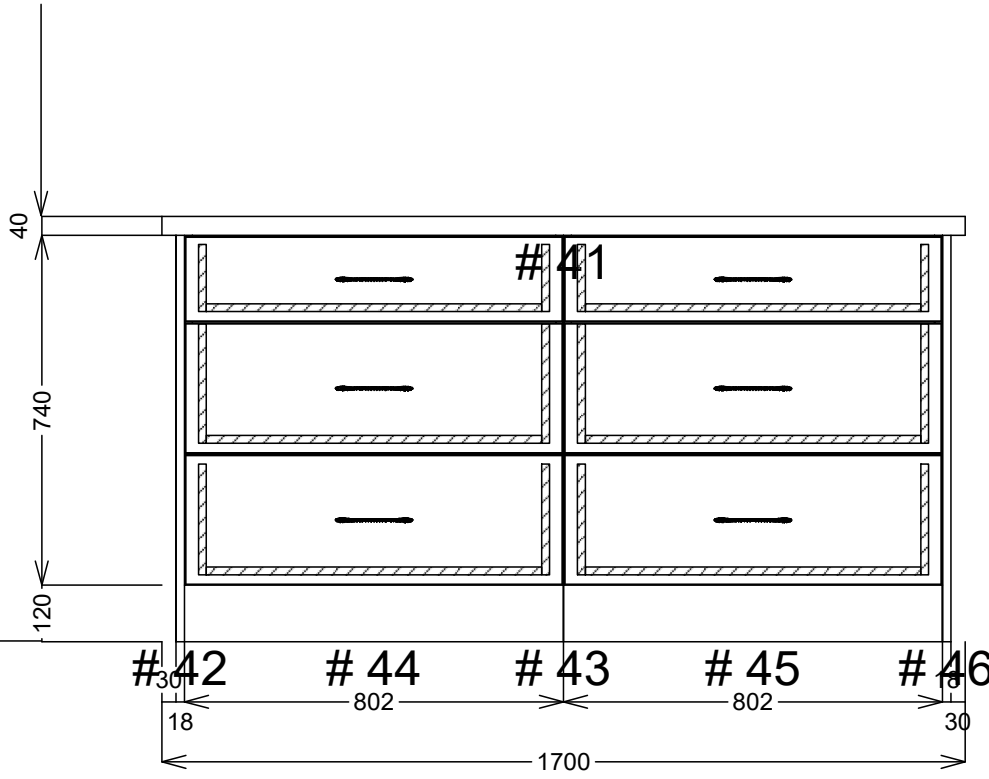


SJ Custom Kitchens	Phone: 0432 101 986	Job #: Job	Site Contact: james	Date: 01/07/24
	Email: sjcustomkitchens@hotmail.com	Job Name: Default	Site Phone:	Drawn By:
	Web: www.sjcustomkitchens.com	Room #:	Site Address: 14 glenbrook av bonbeach	Drawing #: 8
		Room Name:	City: bonbeach State: Victoria.	Scale: NTS

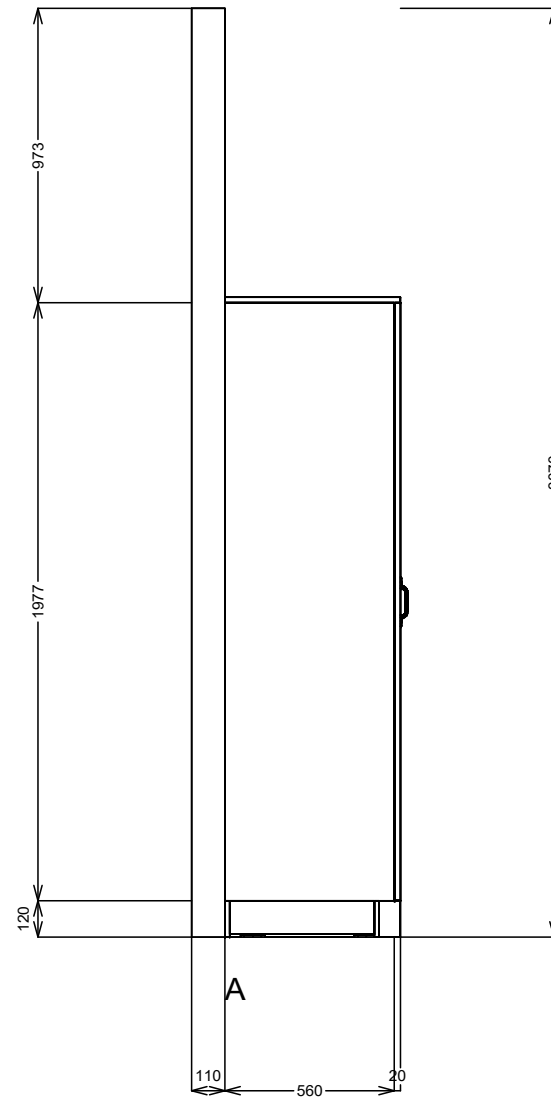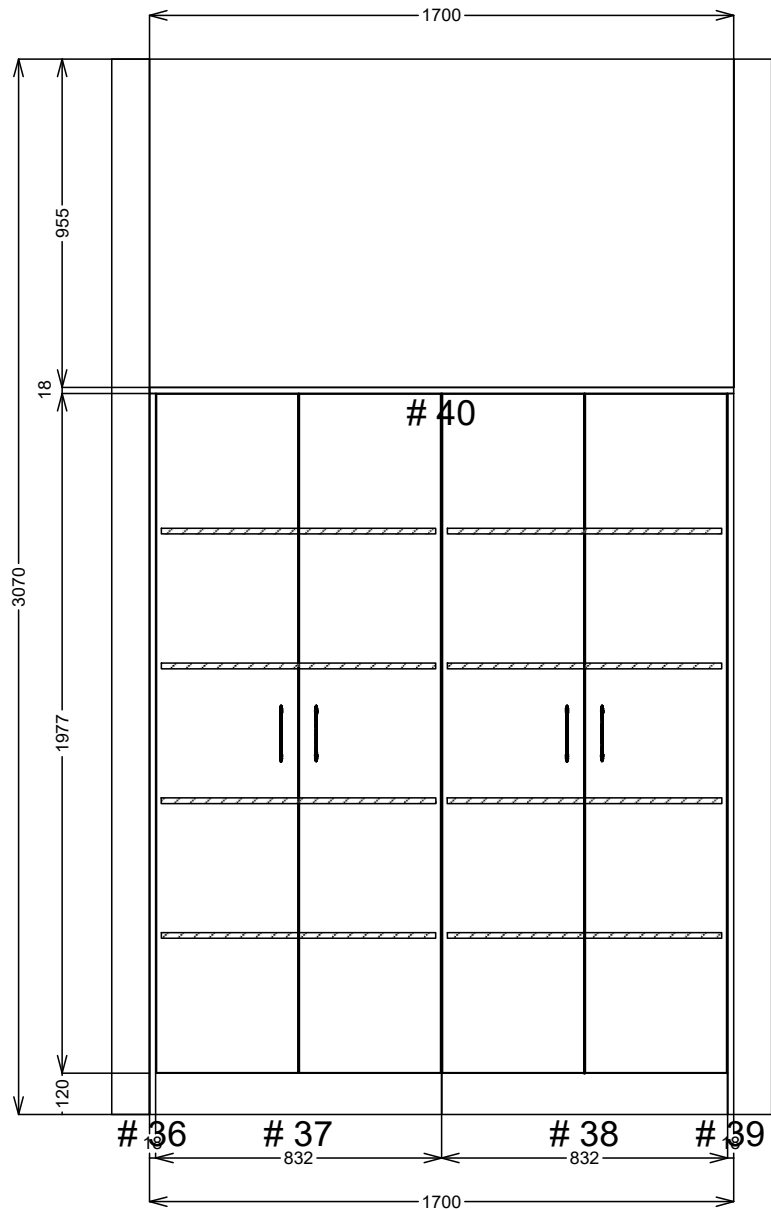

SJ Custom Kitchens	Phone: 0432 101 986	Job #: Job	Site Contact: james	Date: 01/07/24
	Email: sjcustomkitchens@hotmail.com	Job Name: Default	Site Phone:	Drawn By:
	Web: www.sjcustomkitchens.com	Room #:	Site Address: 14 glenbrook av bonbeach	Drawing #: 9
		Room Name:	City: bonbeach State: Victoria.	Scale: NTS

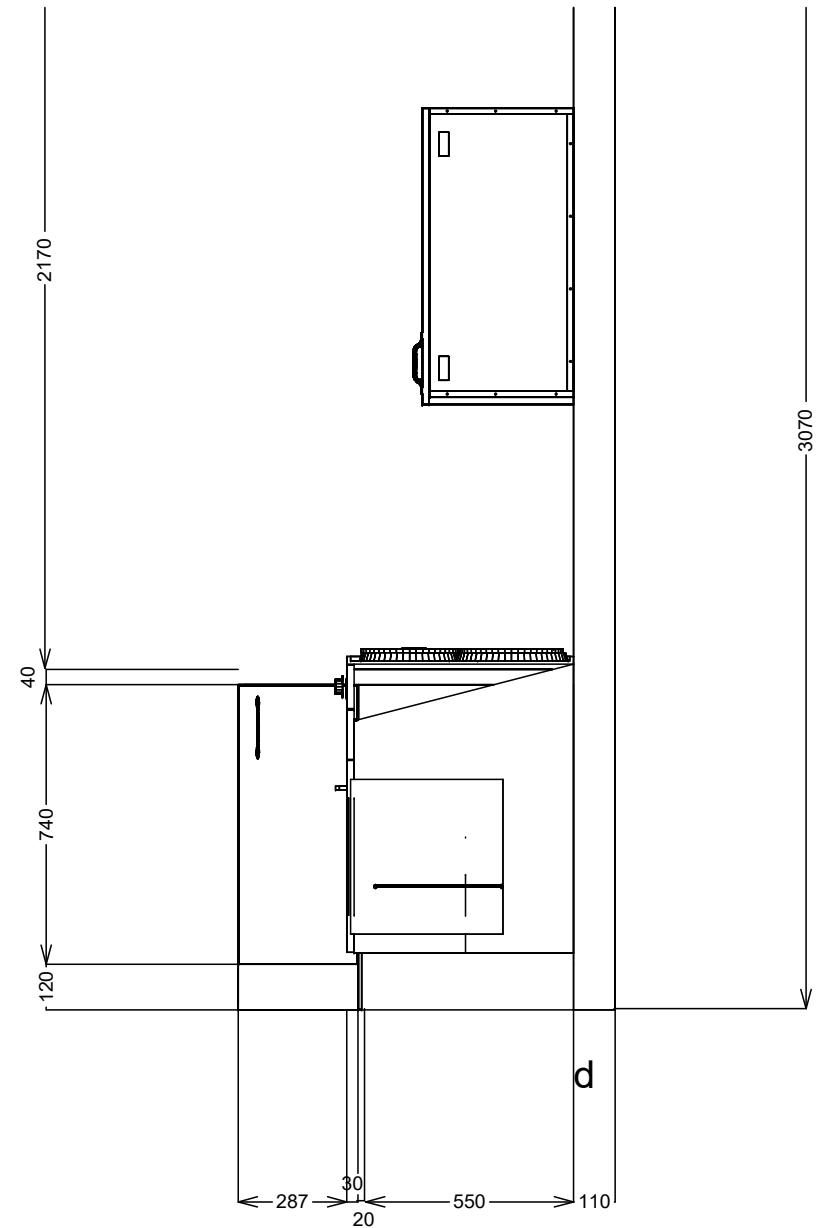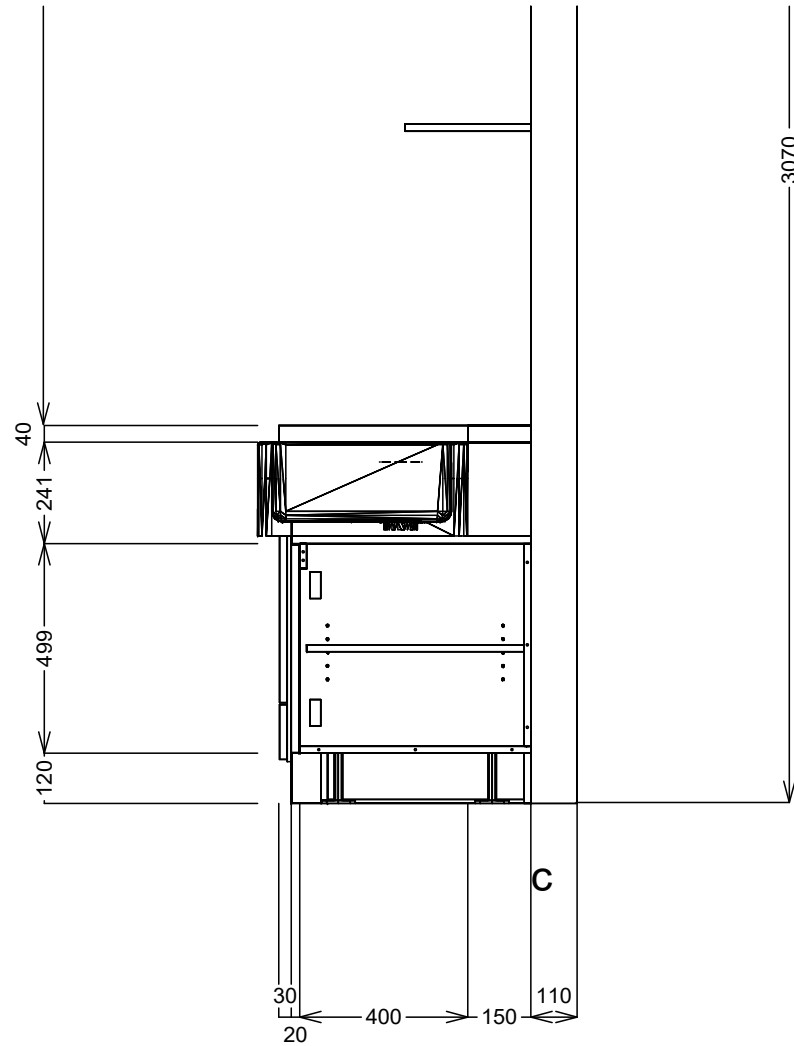

SJ Custom Kitchens	Phone: 0432 101 986	Job #: Job	Site Contact: james	Date: 01/07/24
	Email: sjcustomkitchens@hotmail.com	Job Name: Default	Site Phone:	Drawn By:
	Web: www.sjcustomkitchens.com	Room #:	Site Address: 14 glenbrook av bonbeach	Drawing #: 10
		Room Name:	City: bonbeach State: Victoria.	Scale: NTS

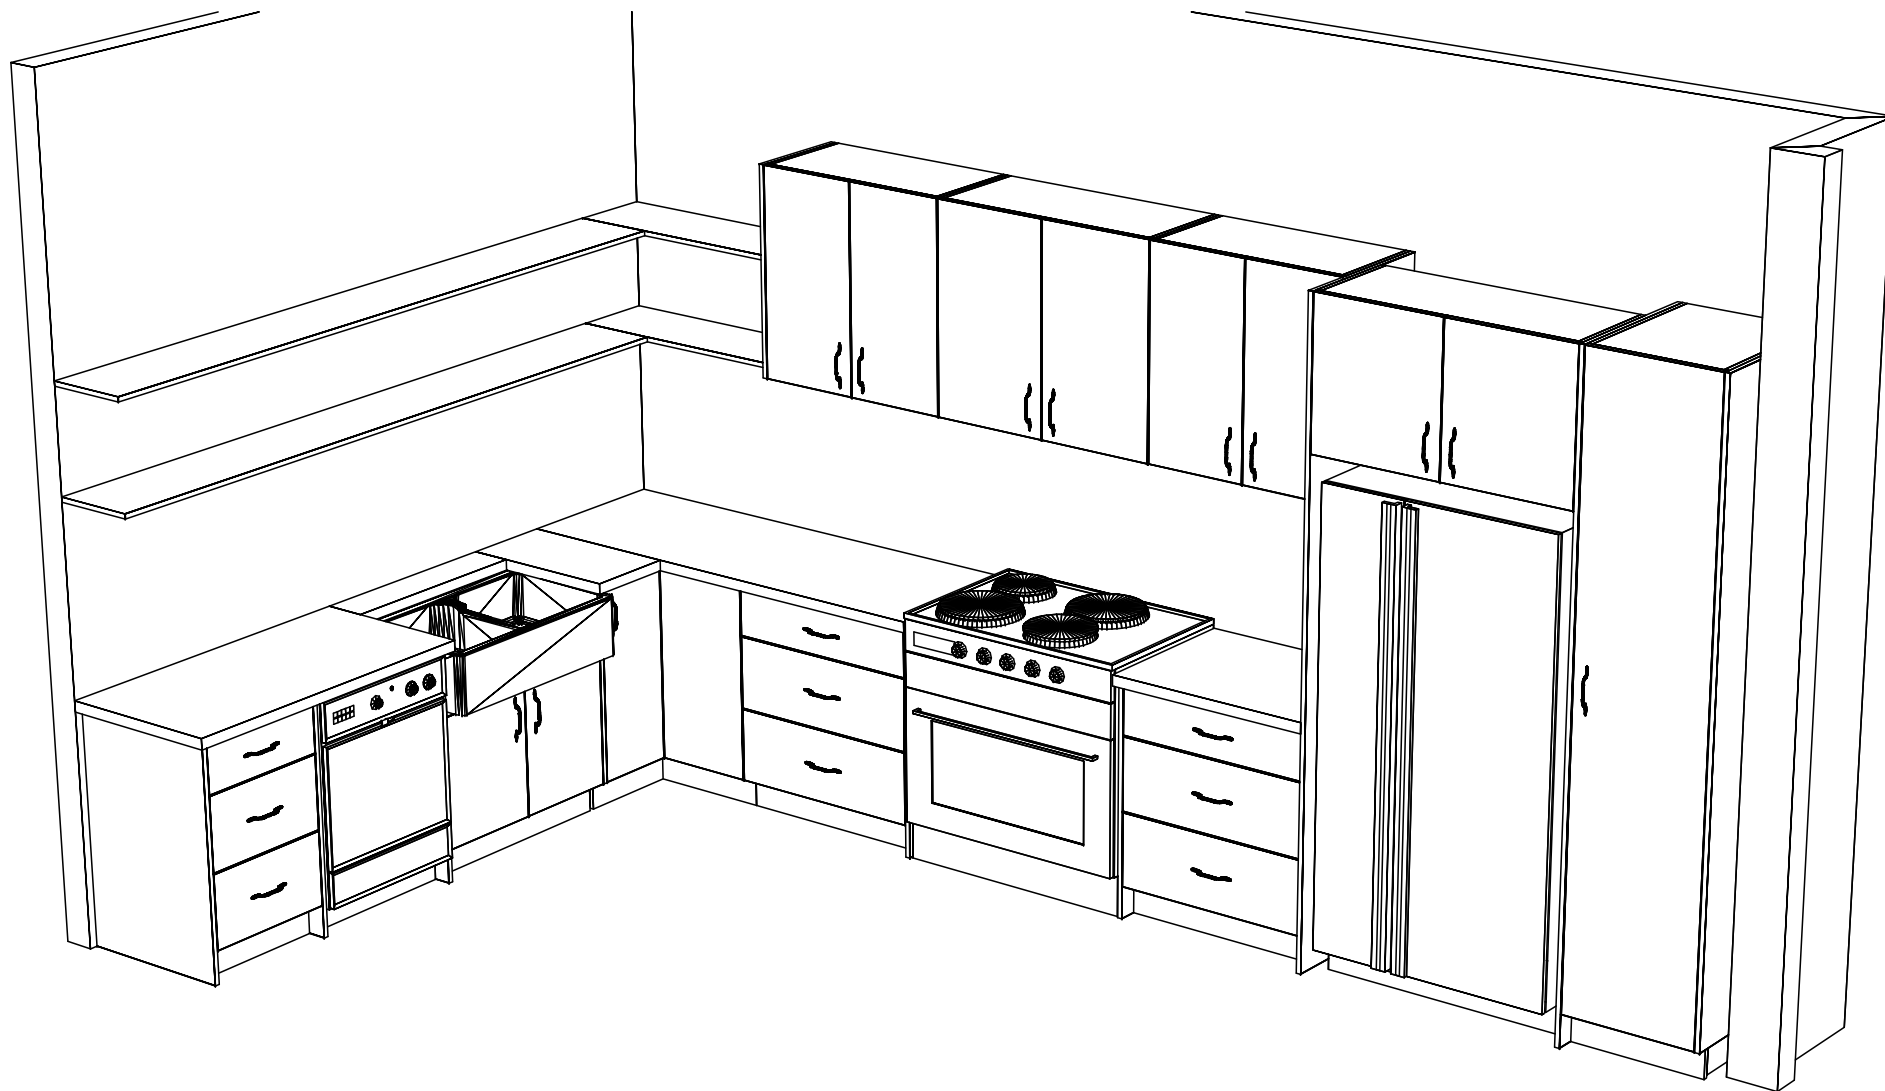

Phone: 0432 101 986

Job #: Job

Site Contact: james

Date: 01/07/24

Email: sjcustomkitchens@hotmail.com

Job Name: Default

Site Phone:

Drawn By:

Web: www.sjcustomkitchens.com

Room #:

Site Address: 14 glenbrook av bonbeach


Drawing #: 11

Room Name:

City: bonbeach State: Victoria.

Scale: NTS

SJ Custom Kitchens

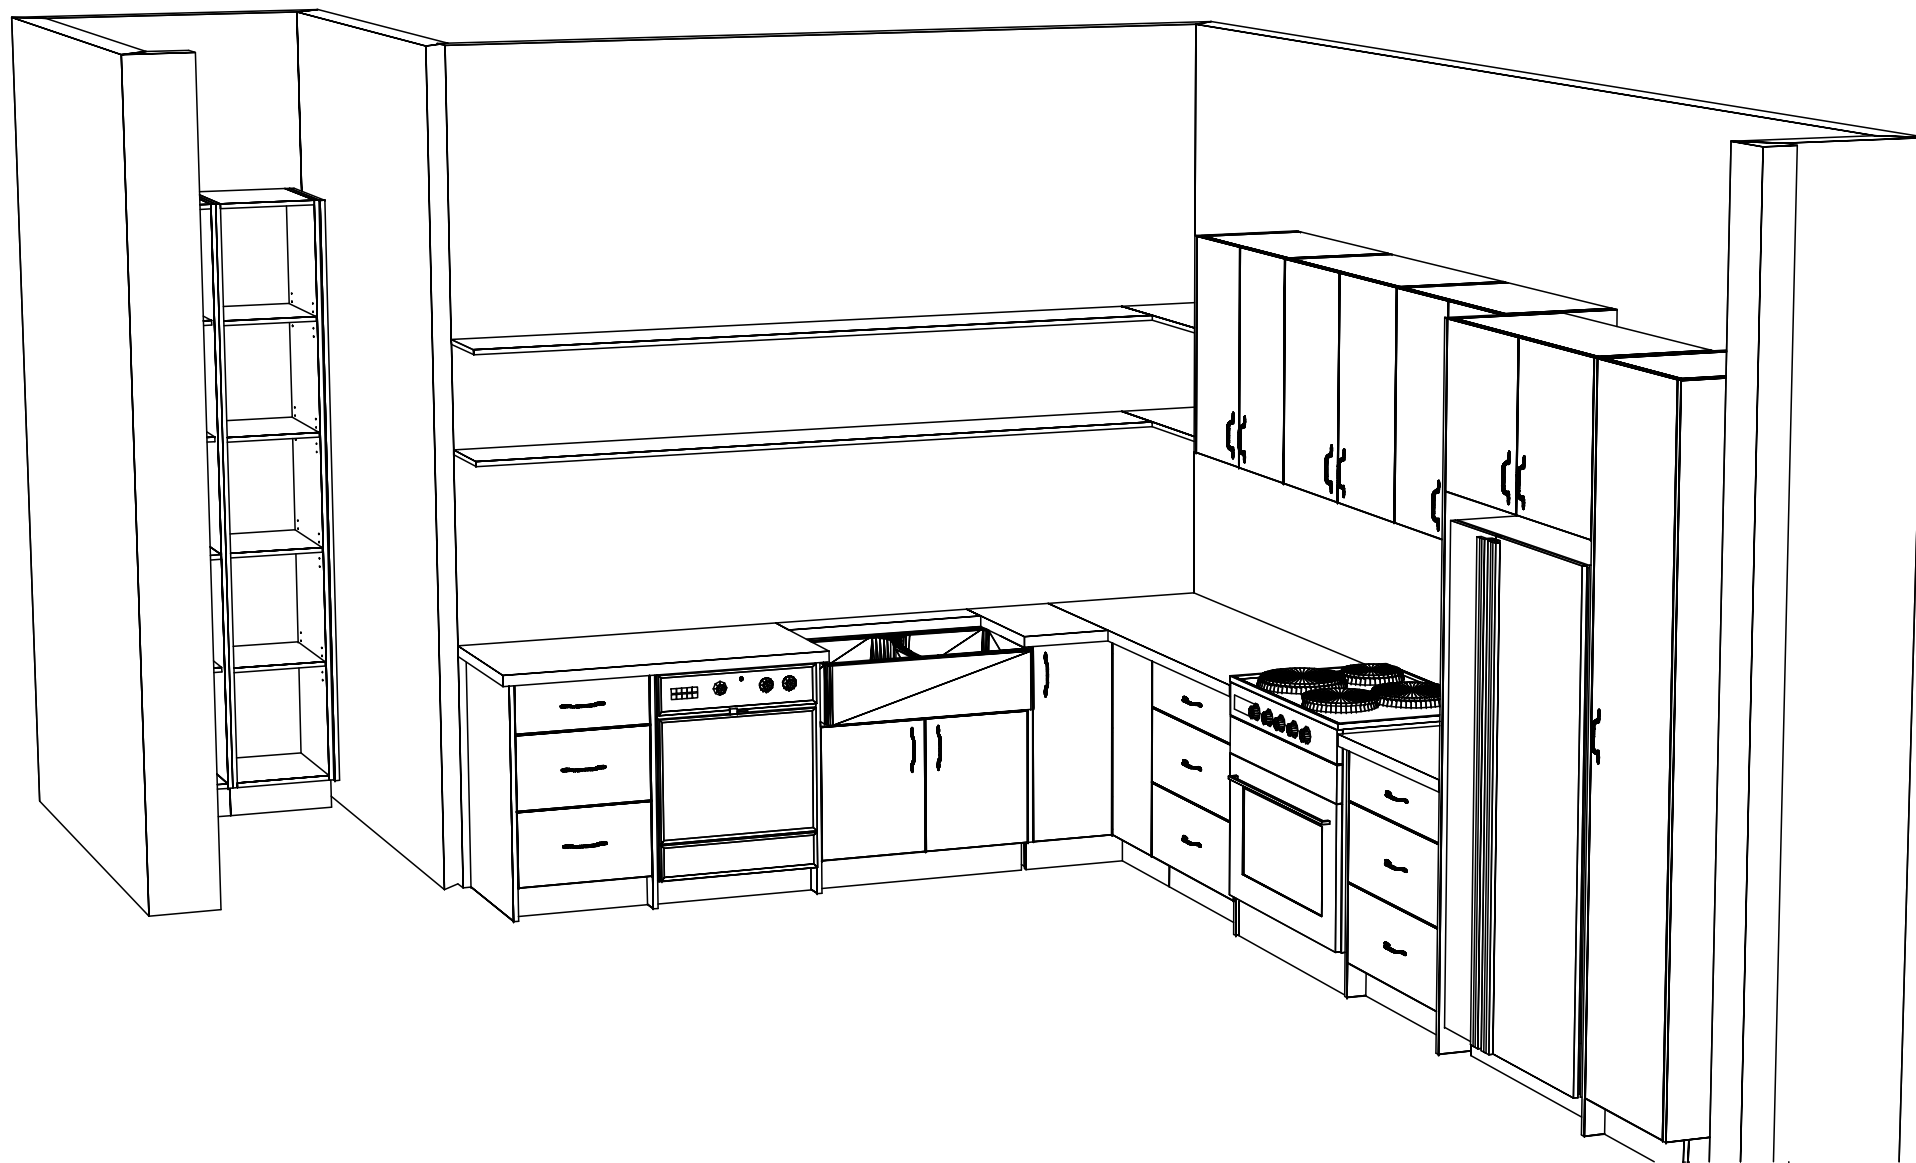

Phone: 0432 101 986

Job #: Job

Site Contact: james

Date: 01/07/24

SJ Custom Kitchens

Email: sjcustomkitchens@hotmail.com

Job Name: Default

Site Phone:

Drawn By:

Web: www.sjcustomkitchens.com

Room #:


Site Address: 14 glenbrook av bonbeach

Drawing #: 12

Room Name:

City: bonbeach State: Victoria.

Scale: NTS

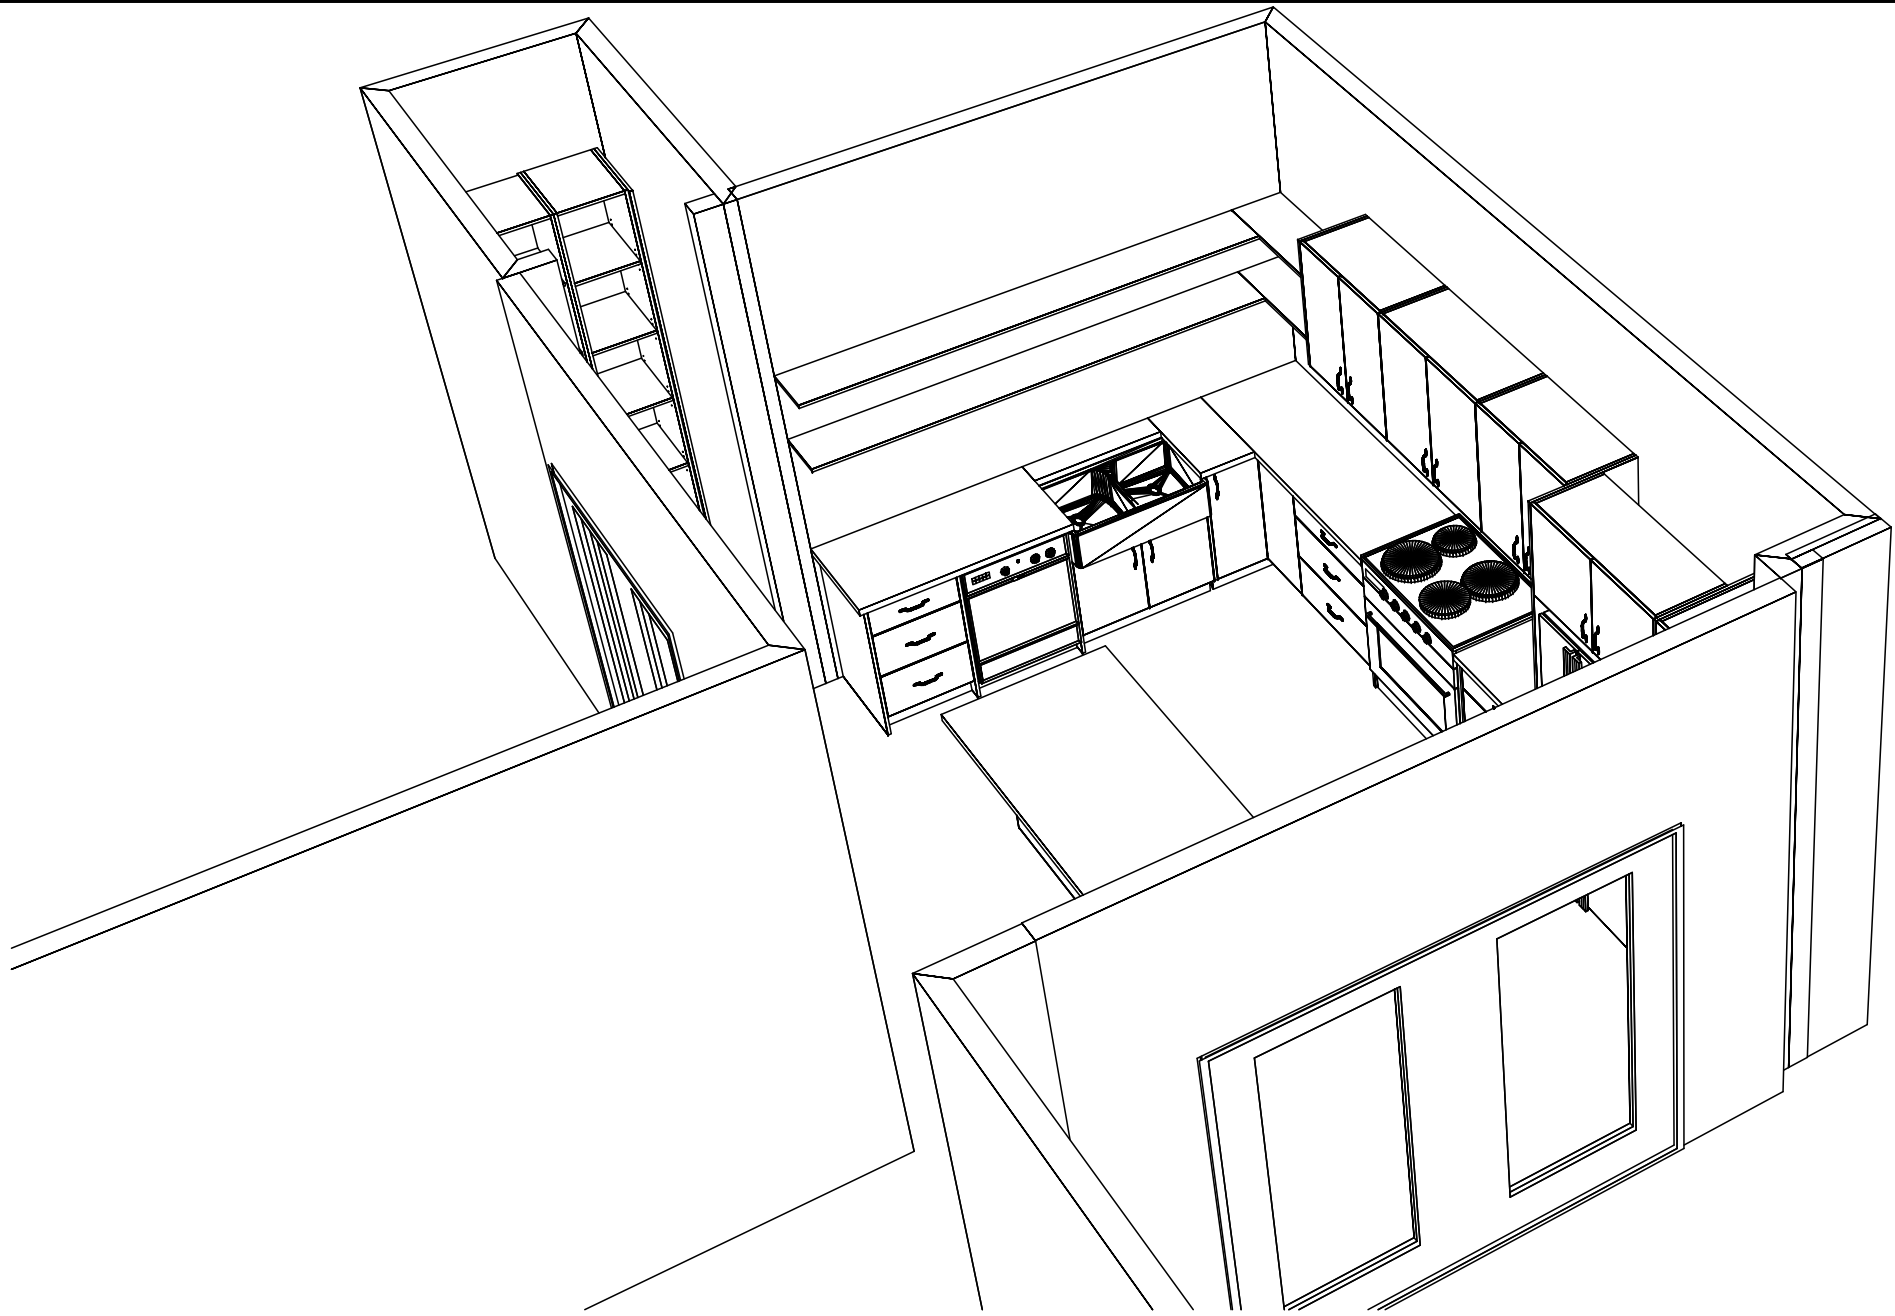

Phone: 0432 101 986

Job #: Job

Site Contact: james

Date: 01/07/24

Email: sjcustomkitchens@hotmail.com

Job Name: Default

Site Phone:

Drawn By:

Web: www.sjcustomkitchens.com

Room #:

Site Address: 14 glenbrook av bonbeach


Drawing #: 13

Room Name:

City: bonbeach State: Victoria.

Scale: NTS

SJ Custom Kitchens

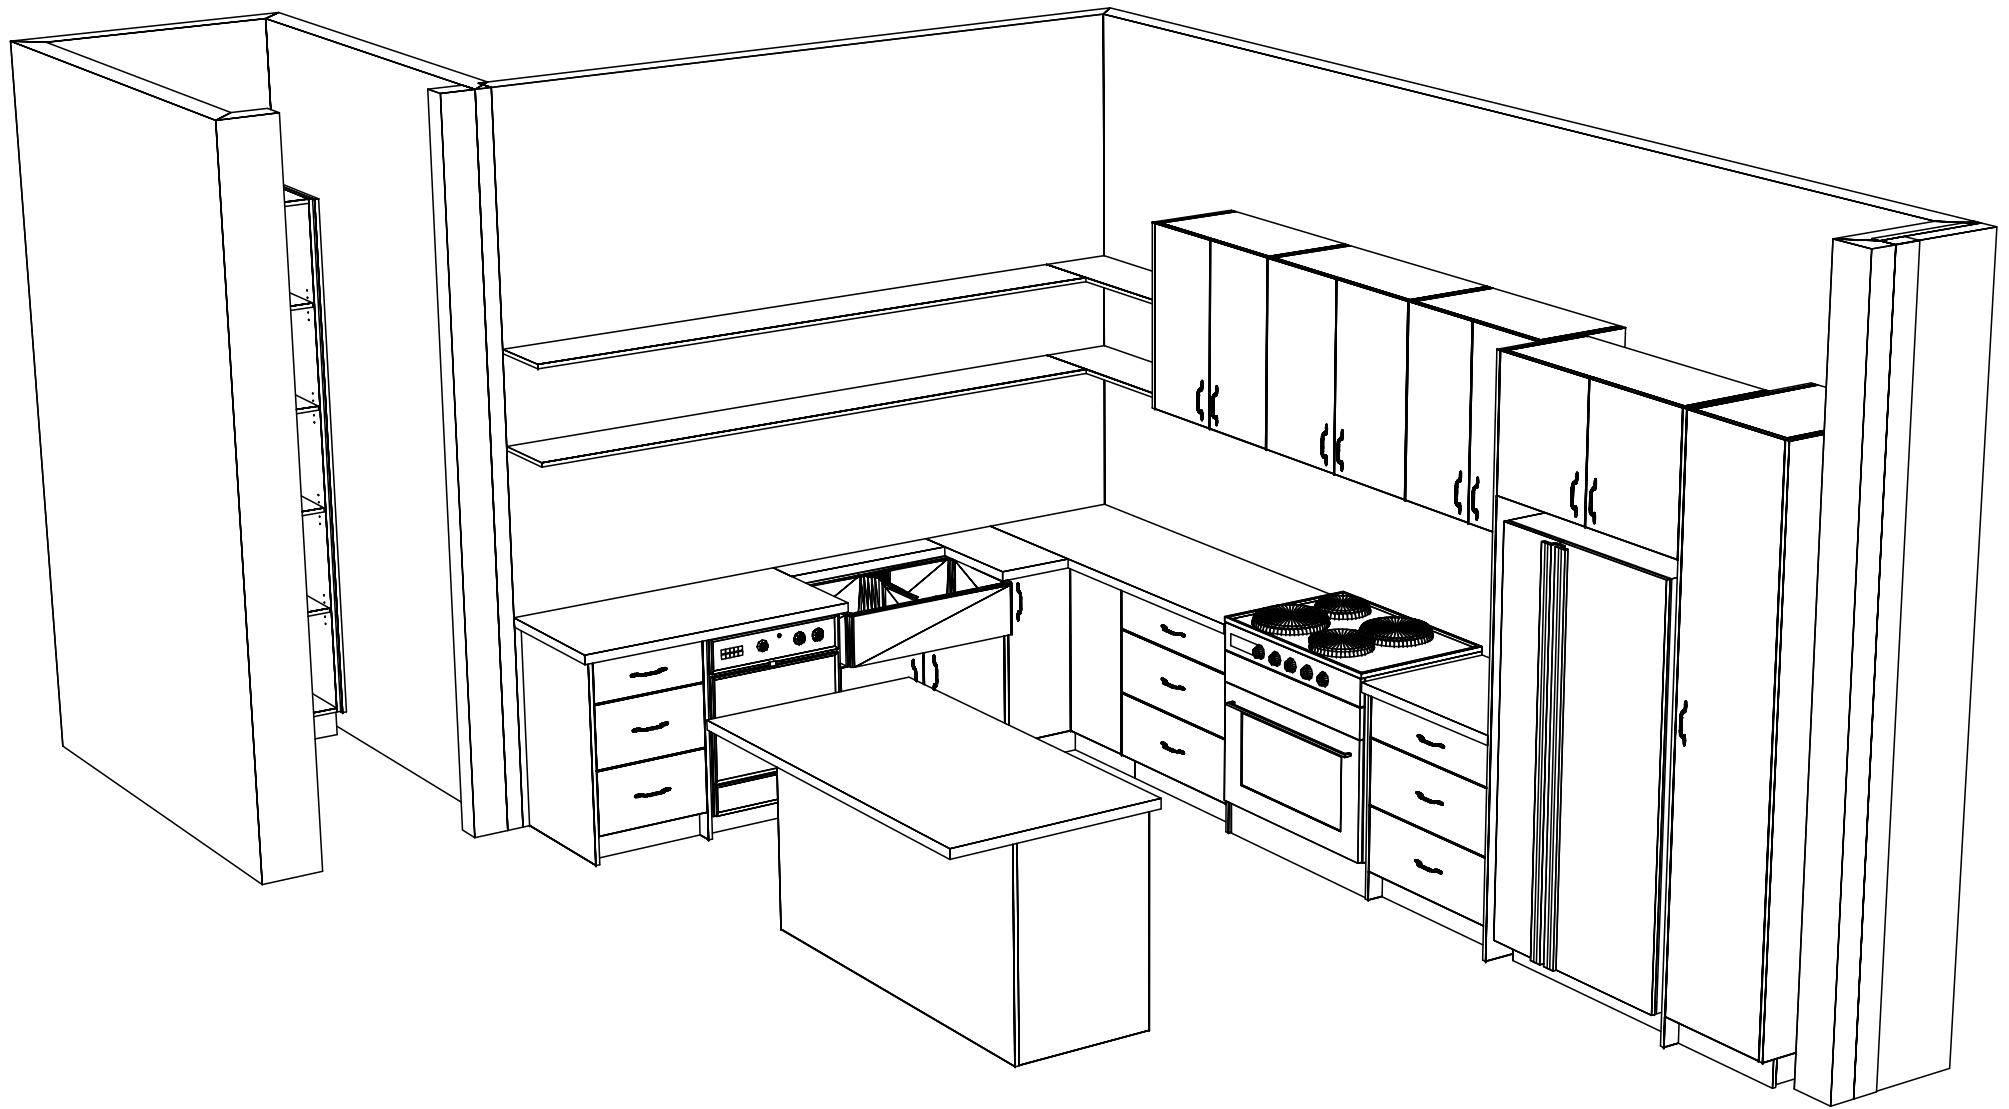

Phone: 0432 101 986

Job #: Job

Site Contact: james

Date: 01/07/24

SJ Custom Kitchens

Email: sjcustomkitchens@hotmail.com

Job Name: Default

Site Phone:

Drawn By:

Web: www.sjcustomkitchens.com

Room #:


Site Address: 14 glenbrook av bonbeach

Drawing #: 14

Room Name:

City: bonbeach State: Victoria.

Scale: NTS

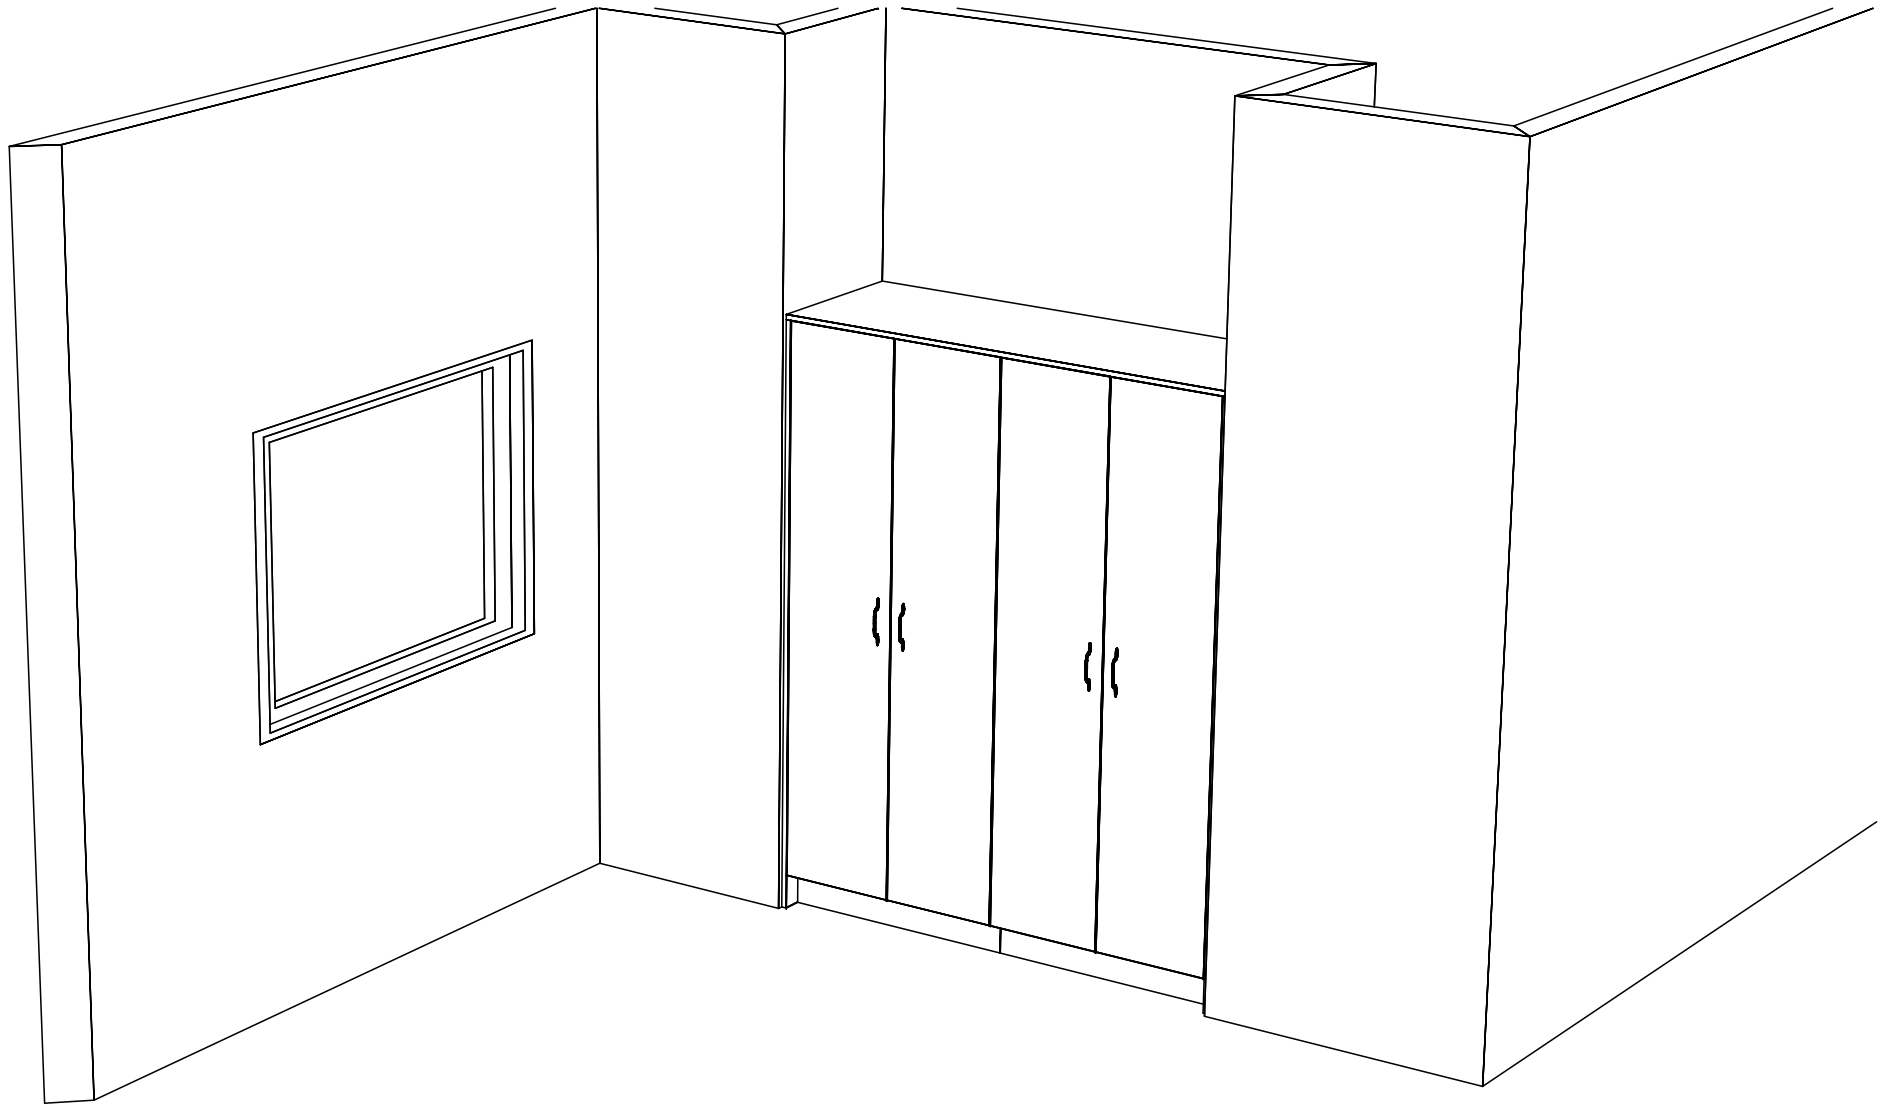

SJ Custom Kitchens

Phone: 0432 101 986	Job #: Job	Site Contact: james	Date: 01/07/24
Email: sjcustomkitchens@hotmail.com	Job Name: Default	Site Phone:	Drawn By:
Web: www.sjcustomkitchens.com	Room #:	Site Address: 14 glenbrook av bonbeach	Drawing #: 15
	Room Name:	City: bonbeach State: Victoria.	Scale: NTS