

SPECIFICATIONS




HBI - STONE TOP

DR
DIPASSEL
TYPE - BILUM TANDAN
BOX 500R CLOSE

JF1

TIMBER LAMINATE
GEORGE FERRENS
REMAR ALPINE ACHE 93-29 HRL
CELLUPAL Plus.

INTERNAL CANCESS
TO BE WHITE MELAMINE

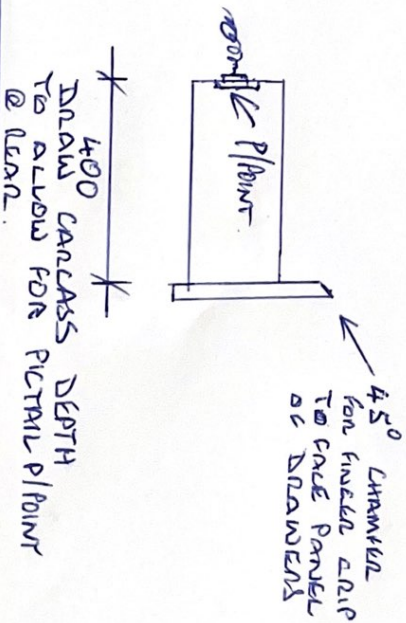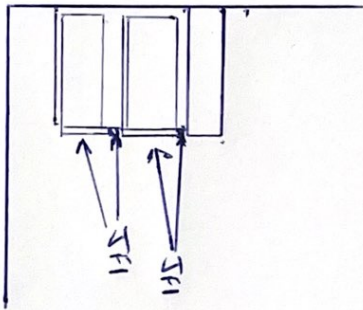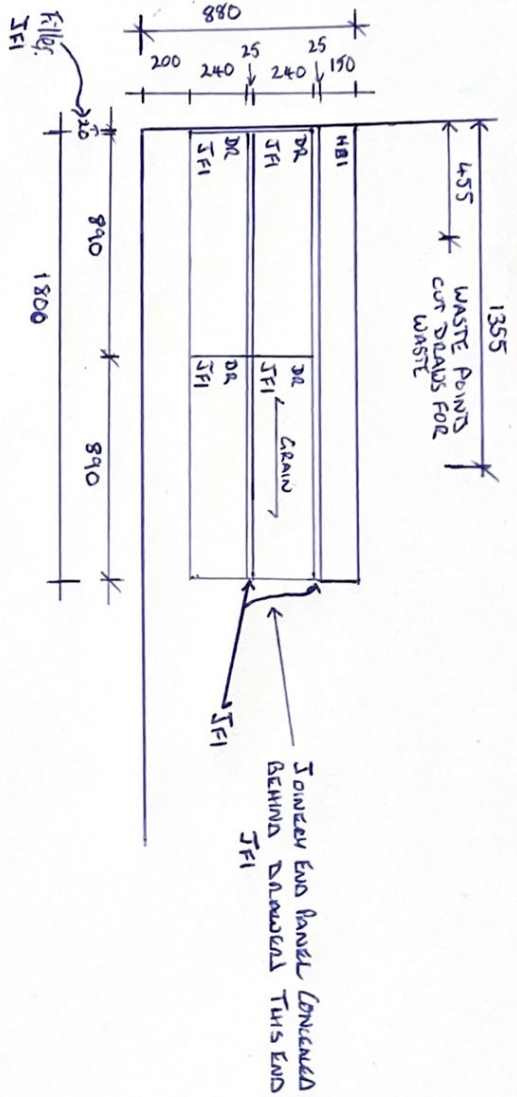

DRAWING TITLE: BATHROOM VANITY
SCALE 1:25

32 CENTRE ROAD, BUKITKAYAN EAST,