

Door Colour 1: Polytec White 16 mm MDF - TBC  
 Panel Colour1: Polytec White 16 mm MDF - TBC  
 Door Colour 2:  
 Panel Colour2:  
 Door Colour 3:  
 Panel Colour3:  
 Door Colour 4:  
 Panel Colour4:  
 Dor/Pan Col 5:

Benchtop:  
 Carcass: White Mel  
 Drawer Material:  
 Runner: Blum Merivobox  
 Hinge: Blum Nickel  
 Kicker:  
 Handle: By Client  
 Bulkhead: Raw MDF  
 Shadow:

Other Comments:




**Job: 6 John Edgcombe Kitchen, Laundry, Linen**

Scale: NTS

Drawn By: Marko

Date: 09/08/24

Page 1 of 10

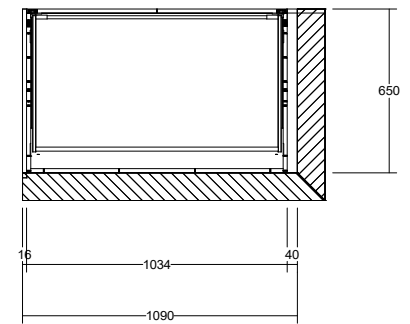
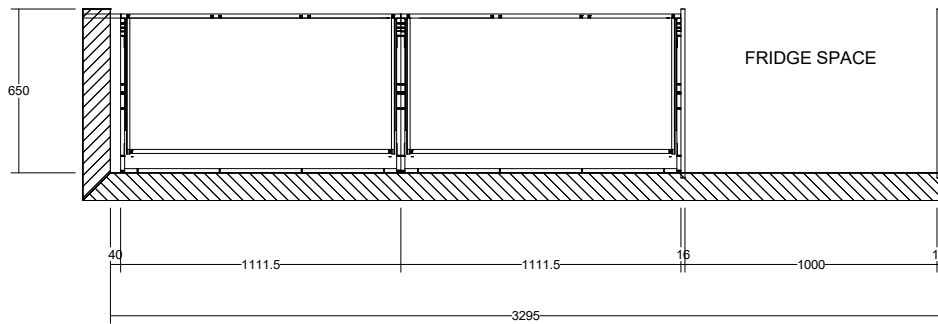
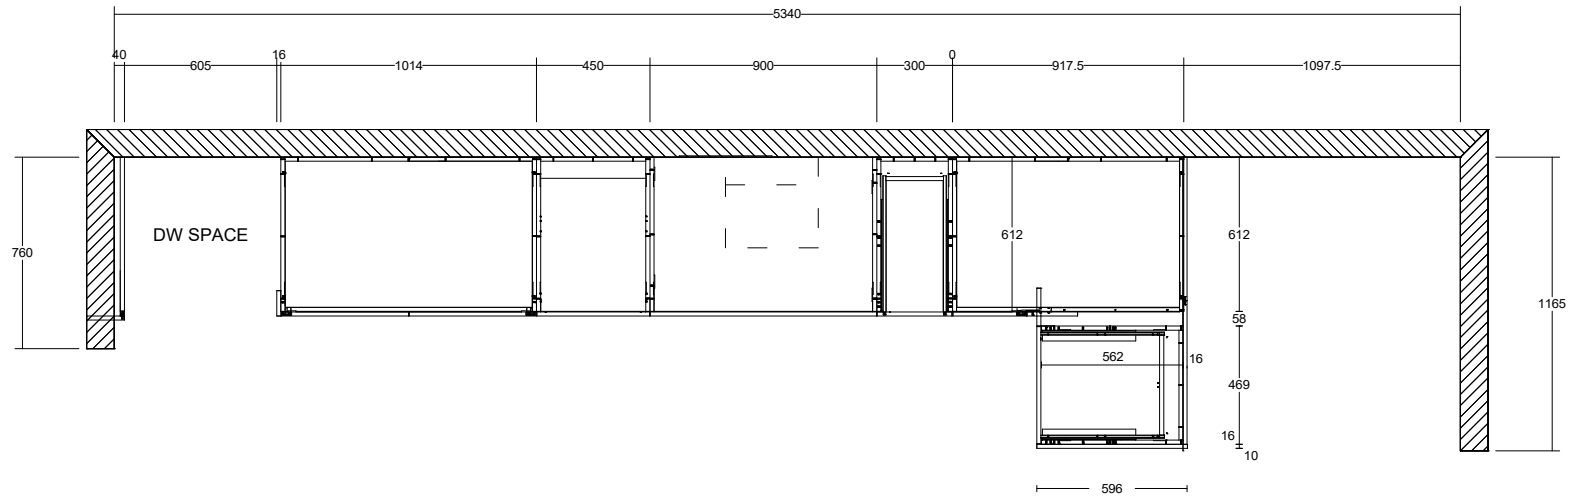


BASE CABINETS SECTION

Door Colour 1: Polytec White 16 mm MDF - TBC  
 Panel Colour1: Polytec White 16 mm MDF - TBC  
 Door Colour 2:  
 Panel Colour2:  
 Door Colour 3:  
 Panel Colour3:  
 Door Colour 4:  
 Panel Colour4:  
 Dor/Pan Col 5:

Benchtop:  
 Carcass: White Mel  
 Drawer Material:  
 Runner: Blum Merivobox  
 Hinge: Blum Nickel  
 Kicker:  
 Handle: By Client  
 Bulkhead: Raw MDF  
 Shadow:

Other Comments:

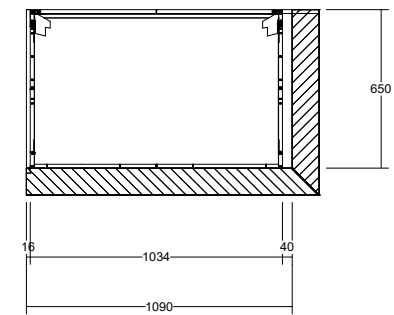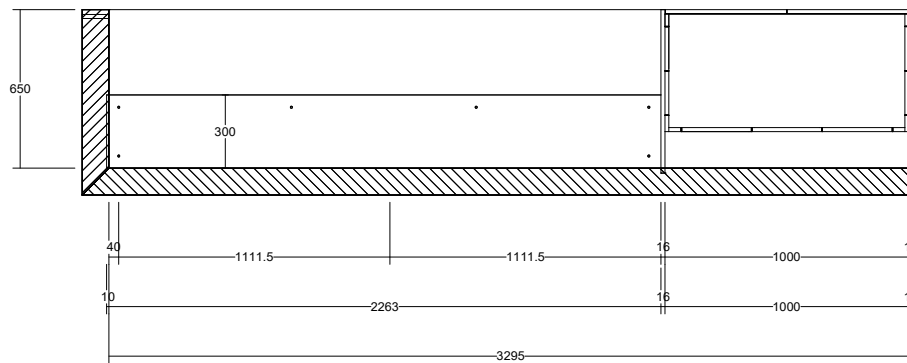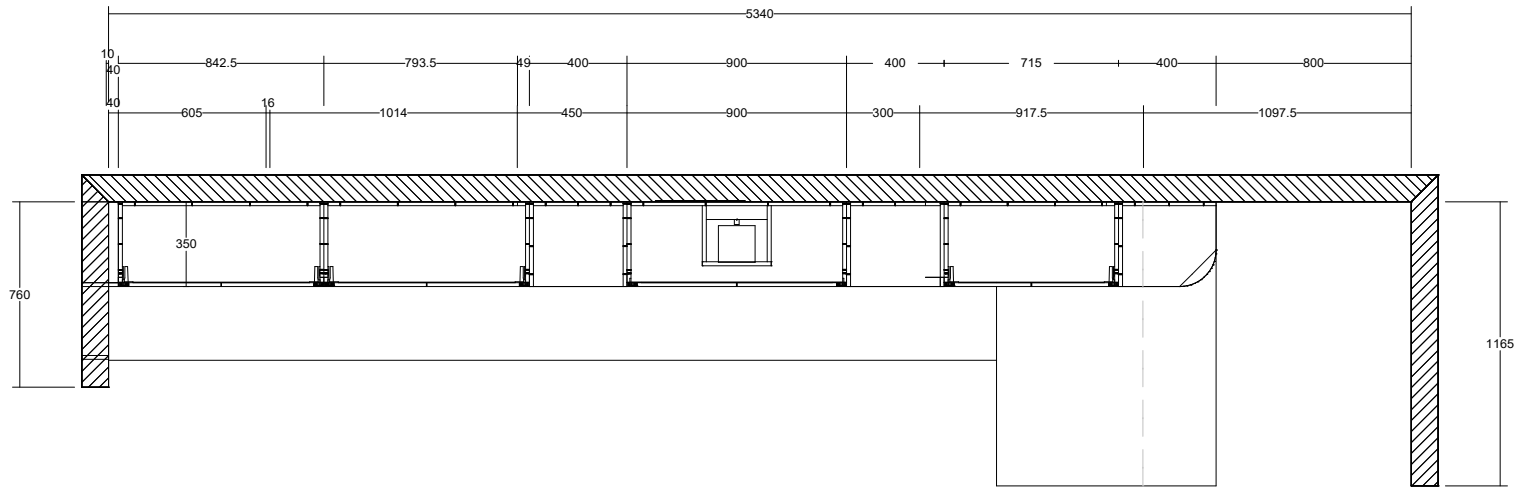

OVERHEAD CABINETS SECTION

Door Colour 1: Polytec White 16 mm MDF - TBC  
 Panel Colour1: Polytec White 16 mm MDF - TBC  
 Door Colour 2:  
 Panel Colour2:  
 Door Colour 3:  
 Panel Colour3:  
 Door Colour 4:  
 Panel Colour4:  
 Dor/Pan Col 5:

Benchtop:  
 Carcass: White Mel  
 Drawer Material:  
 Runner: Blum Merivobox  
 Hinge: Blum Nickel  
 Kicker:  
 Handle: By Client  
 Bulkhead: Raw MDF  
 Shadow:

Other Comments:

Job: 6 John Edgcumbe Kitchen, Laundry, Linen


Scale: NTS

Drawn By: Marko

Date: 09/08/24

Page 3 of 10



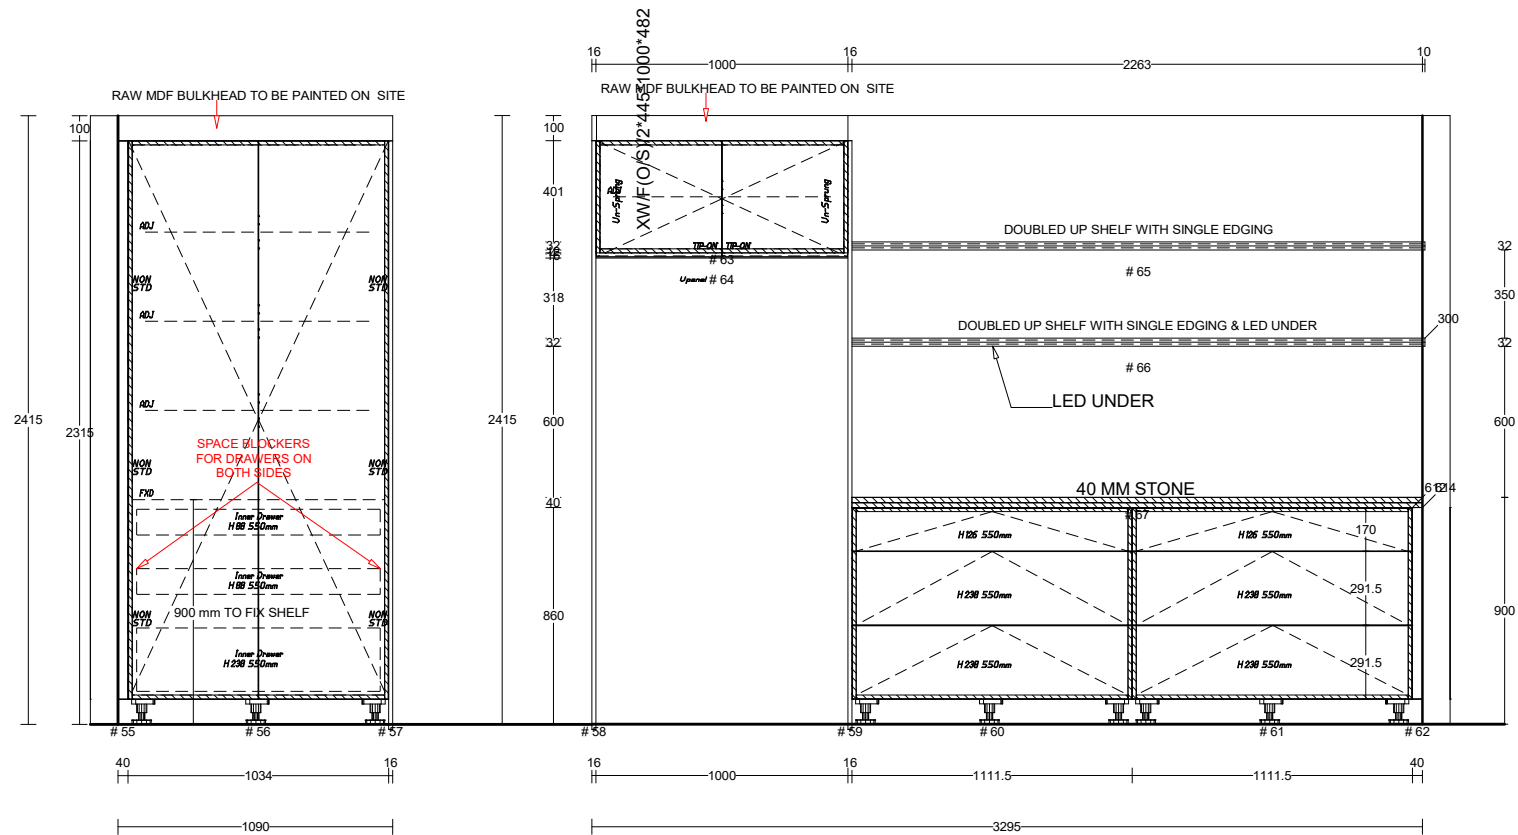

Door Colour 1: Polytec White 16 mm MDF - TBC  
 Panel Colour1: Polytec White 16 mm MDF - TBC  
 Door Colour 2:  
 Panel Colour2:  
 Door Colour 3:  
 Panel Colour3:  
 Door Colour 4:  
 Panel Colour4:  
 Dor/Pan Col 5:

Benchtop:  
 Carcass: White Mel  
 Drawer Material:  
 Runner: Blum Merivobox  
 Hinge: Blum Nickel  
 Kicker:  
 Handle: By Client  
 Bulkhead: Raw MDF  
 Shadow:

Other Comments:



**Job: 6 John Edgcombe Kitchen, Laundry, Linen**

Scale: NTS

Drawn By: Marko

Date: 09/08/24

Page 5 of 10

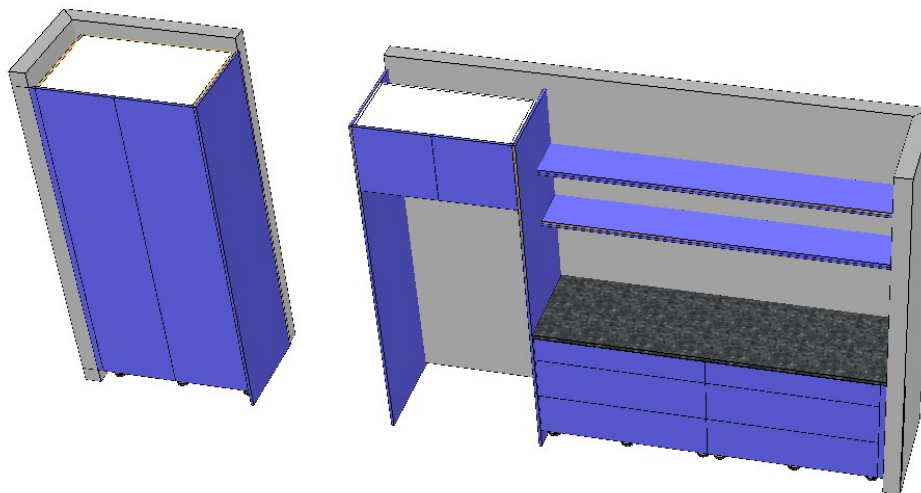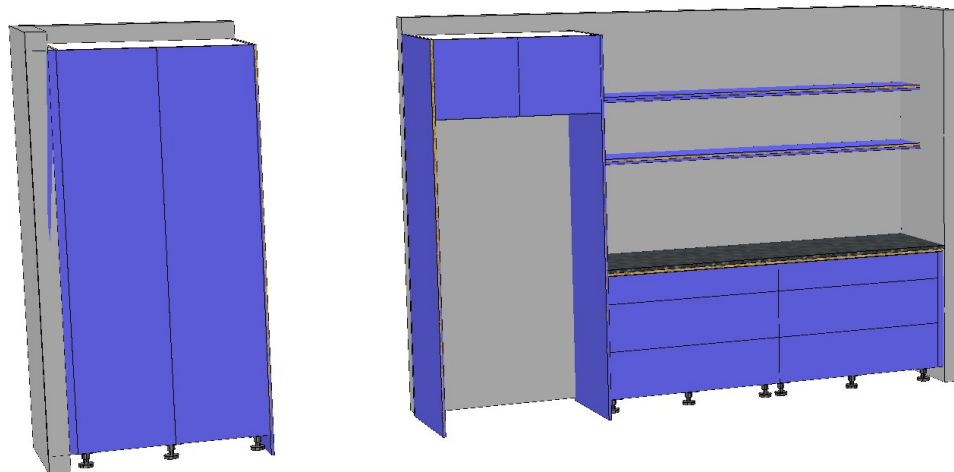

Door Colour 1: Polytec White 16 mm MDF - TBC  
 Panel Colour1: Polytec White 16 mm MDF - TBC  
 Door Colour 2:  
 Panel Colour2:  
 Door Colour 3:  
 Panel Colour3:  
 Door Colour 4:  
 Panel Colour4:  
 Dor/Pan Col 5:

Benchtop:  
 Carcass: White Mel  
 Drawer Material:  
 Runner: Blum Merivobox  
 Hinge: Blum Nickel  
 Kicker:  
 Handle: By Client  
 Bulkhead: Raw MDF  
 Shadow:

Other Comments:


**Job: 6 John Edgcumbe Kitchen, Laundry, Linen**

Scale: NTS

Drawn By: Marko

Date: 09/08/24

Page 6 of 10

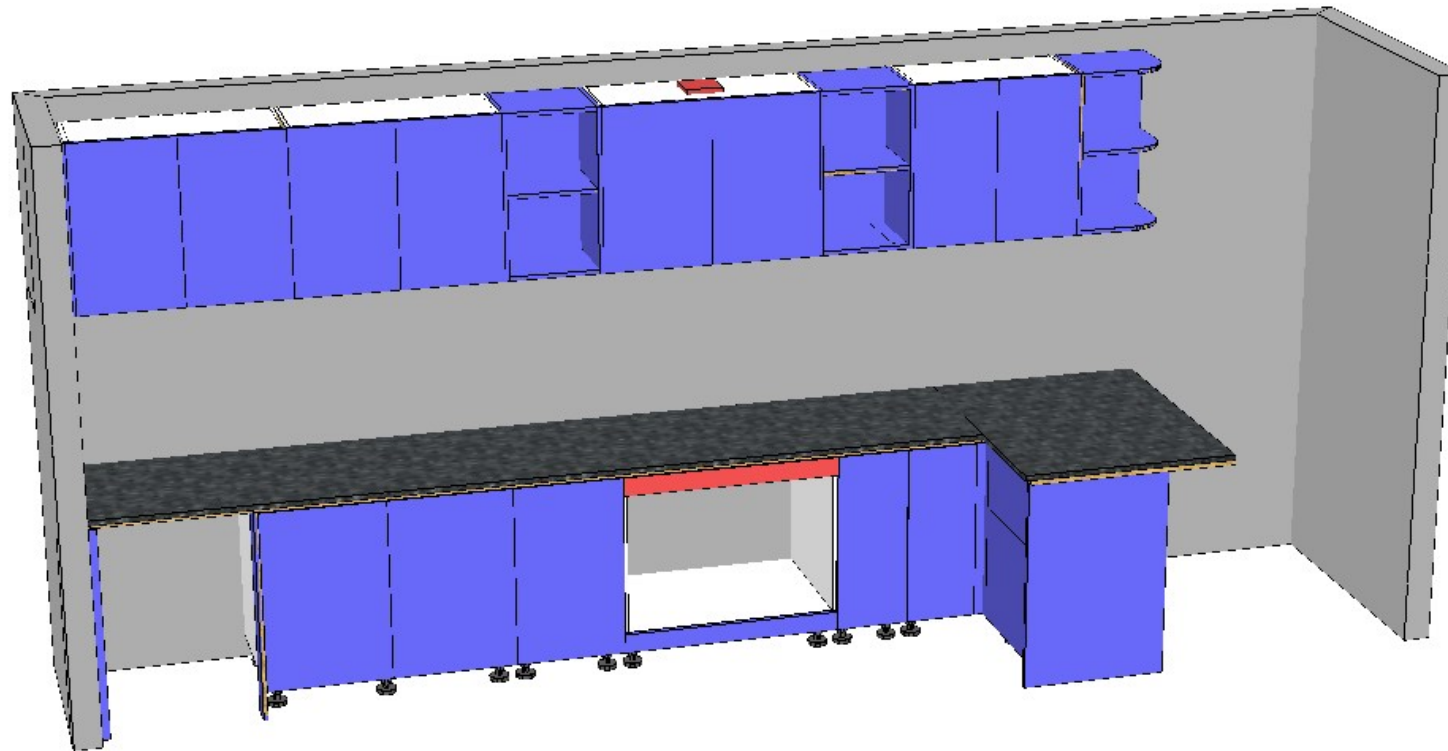

Door Colour 1: Polytec White 16 mm MDF - TBC  
 Panel Colour1: Polytec White 16 mm MDF - TBC  
 Door Colour 2:  
 Panel Colour2:  
 Door Colour 3:  
 Panel Colour3:  
 Door Colour 4:  
 Panel Colour4:  
 Dor/Pan Col 5:

Benchtop:  
 Carcass: White Mel  
 Drawer Material:  
 Runner: Blum Merivobox  
 Hinge: Blum Nickel  
 Kicker:  
 Handle: By Client  
 Bulkhead: Raw MDF  
 Shadow:

Other Comments:


**Job: 6 John Edgcumbe Kitchen, Laundry, Linen**

Scale: NTS

Drawn By: Marko

Date: 09/08/24

Page 7 of 10

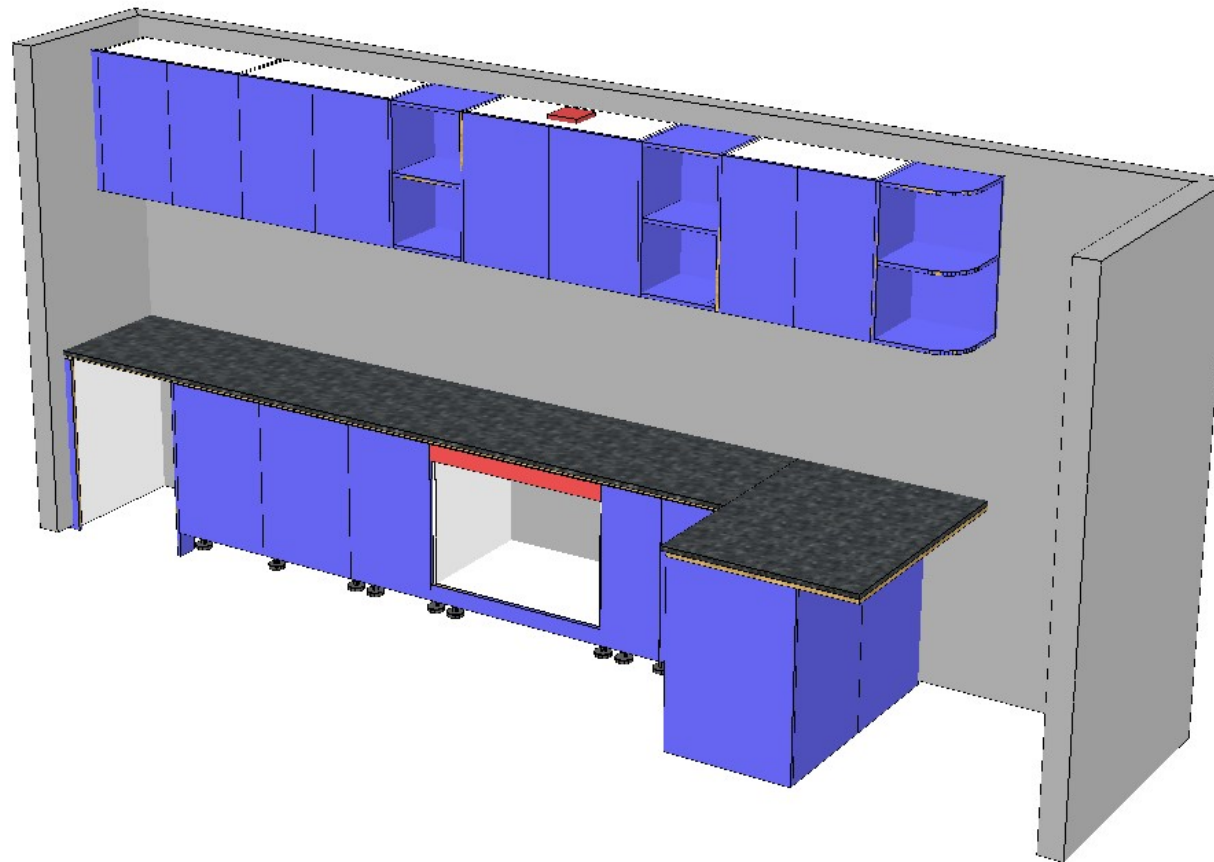

Door Colour 1: Polytec White 16 mm MDF - TBC  
 Panel Colour1: Polytec White 16 mm MDF - TBC  
 Door Colour 2:  
 Panel Colour2:  
 Door Colour 3:  
 Panel Colour3:  
 Door Colour 4:  
 Panel Colour4:  
 Dor/Pan Col 5:

Benchtop:  
 Carcass: White Mel  
 Drawer Material:  
 Runner: Blum Merivobox  
 Hinge: Blum Nickel  
 Kicker:  
 Handle: By Client  
 Bulkhead: Raw MDF  
 Shadow:

Other Comments:




**Job: 6 John Edgcumbe Kitchen, Laundry, Linen**

**Scale: NTS**

**Drawn By: Marko**

**Date: 09/08/24**

**Page 8 of 10**

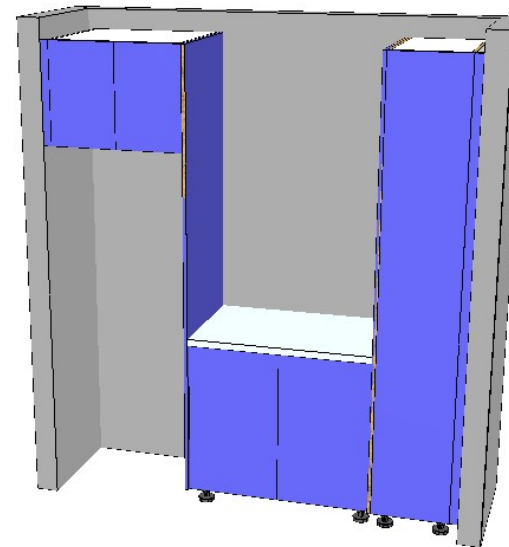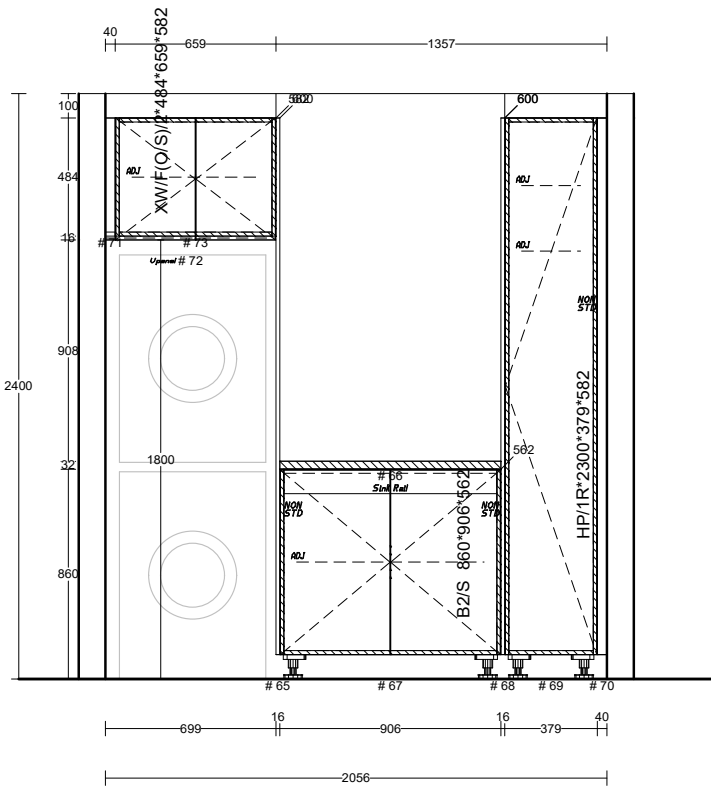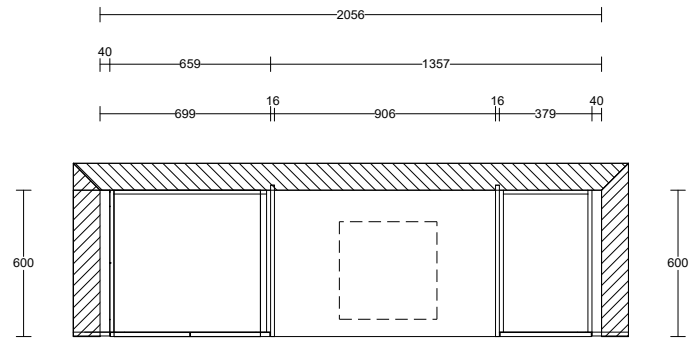

Door Colour 1: Polytec White 16 mm MDF - TBC  
 Panel Colour1: Polytec White 16 mm MDF - TBC  
 Door Colour 2:  
 Panel Colour2:  
 Door Colour 3:  
 Panel Colour3:  
 Door Colour 4:  
 Panel Colour4:  
 Dor/Pan Col 5:

Benchtop:  
 Carcass: White Mel  
 Drawer Material:  
 Runner: Blum Merivobox  
 Hinge: Blum Nickel  
 Kicker:  
 Handle: By Client  
 Bulkhead: Raw MDF  
 Shadow:

Other Comments:



**Job: 6 John Edgcombe Kitchen, Laundry, Linen**

Scale: NTS

Drawn By: Marko

Date: 09/08/24

Page 9 of 10

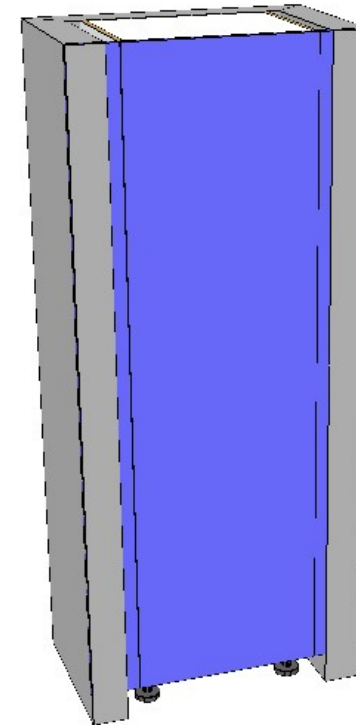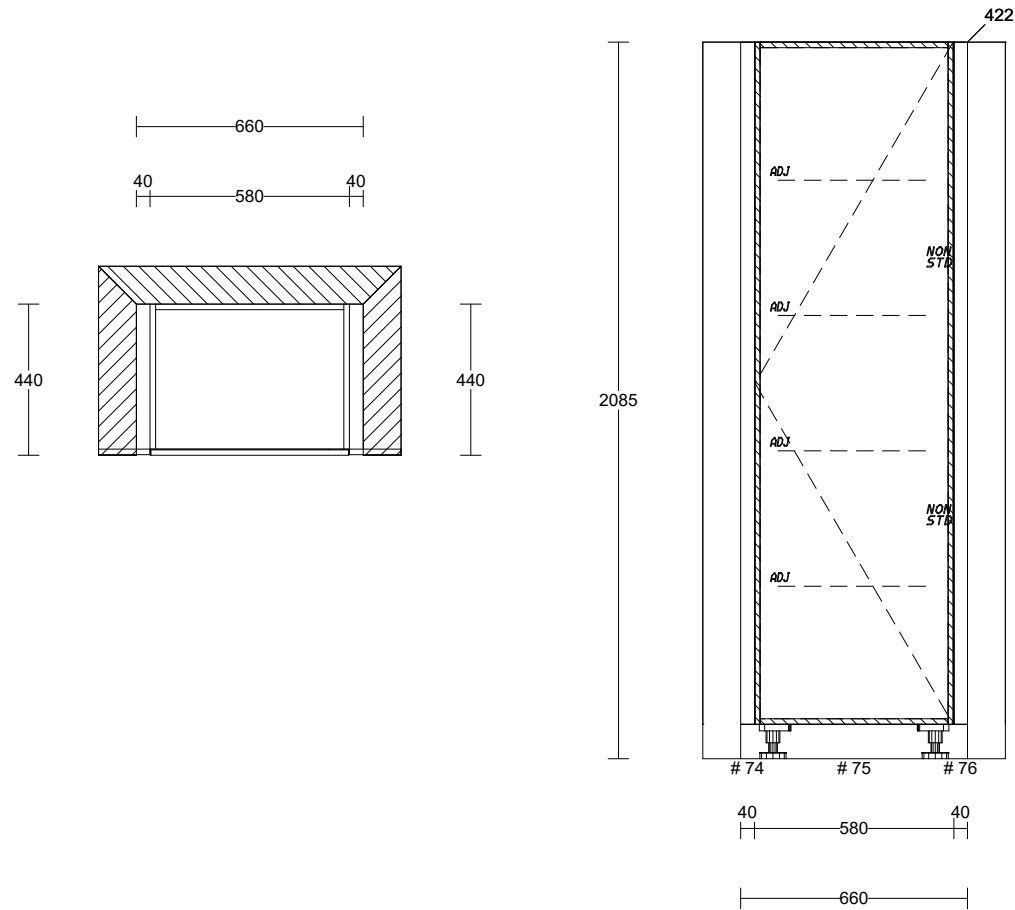

Door Colour 1: Polytec White 16 mm MDF - TBC  
 Panel Colour1: Polytec White 16 mm MDF - TBC  
 Door Colour 2:  
 Panel Colour2:  
 Door Colour 3:  
 Panel Colour3:  
 Door Colour 4:  
 Panel Colour4:  
 Dor/Pan Col 5:

Benchtop:  
 Carcass: White Mel  
 Drawer Material:  
 Runner: Blum Merivobox  
 Hinge: Blum Nickel  
 Kicker:  
 Handle: By Client  
 Bulkhead: Raw MDF  
 Shadow:

Other Comments: