









	Client: JABBOUR BUILDING GROUP		Door and panels style/colour: NIKPOL SILVERWOOD BLACK		Sheet 1 of 7
	Room: GUEST ROBE GROUND FLOOR	Benchtop Colour: N/A	Drawer slides: DTC SMOOTH		Carcass: WHITE HMR / <i>BLACK EDGE</i>
	Date: 07/08/24	Address: U2 OSBOURNE AVE MCKINNON	Handles Item No: PUSH TO OPEN		Approved by:

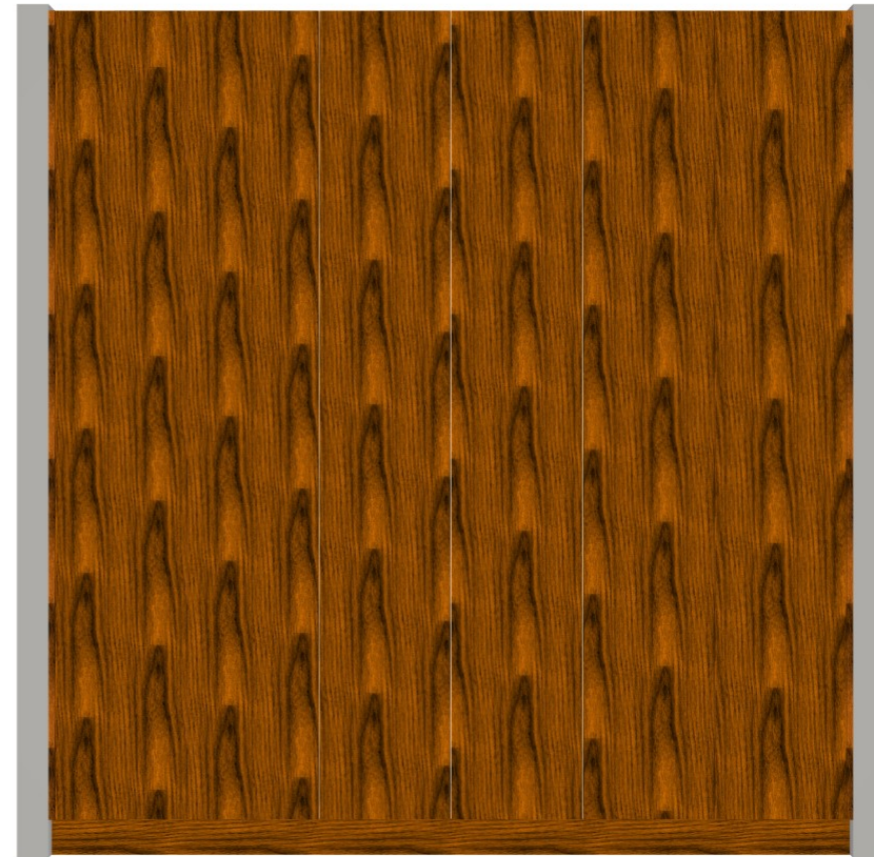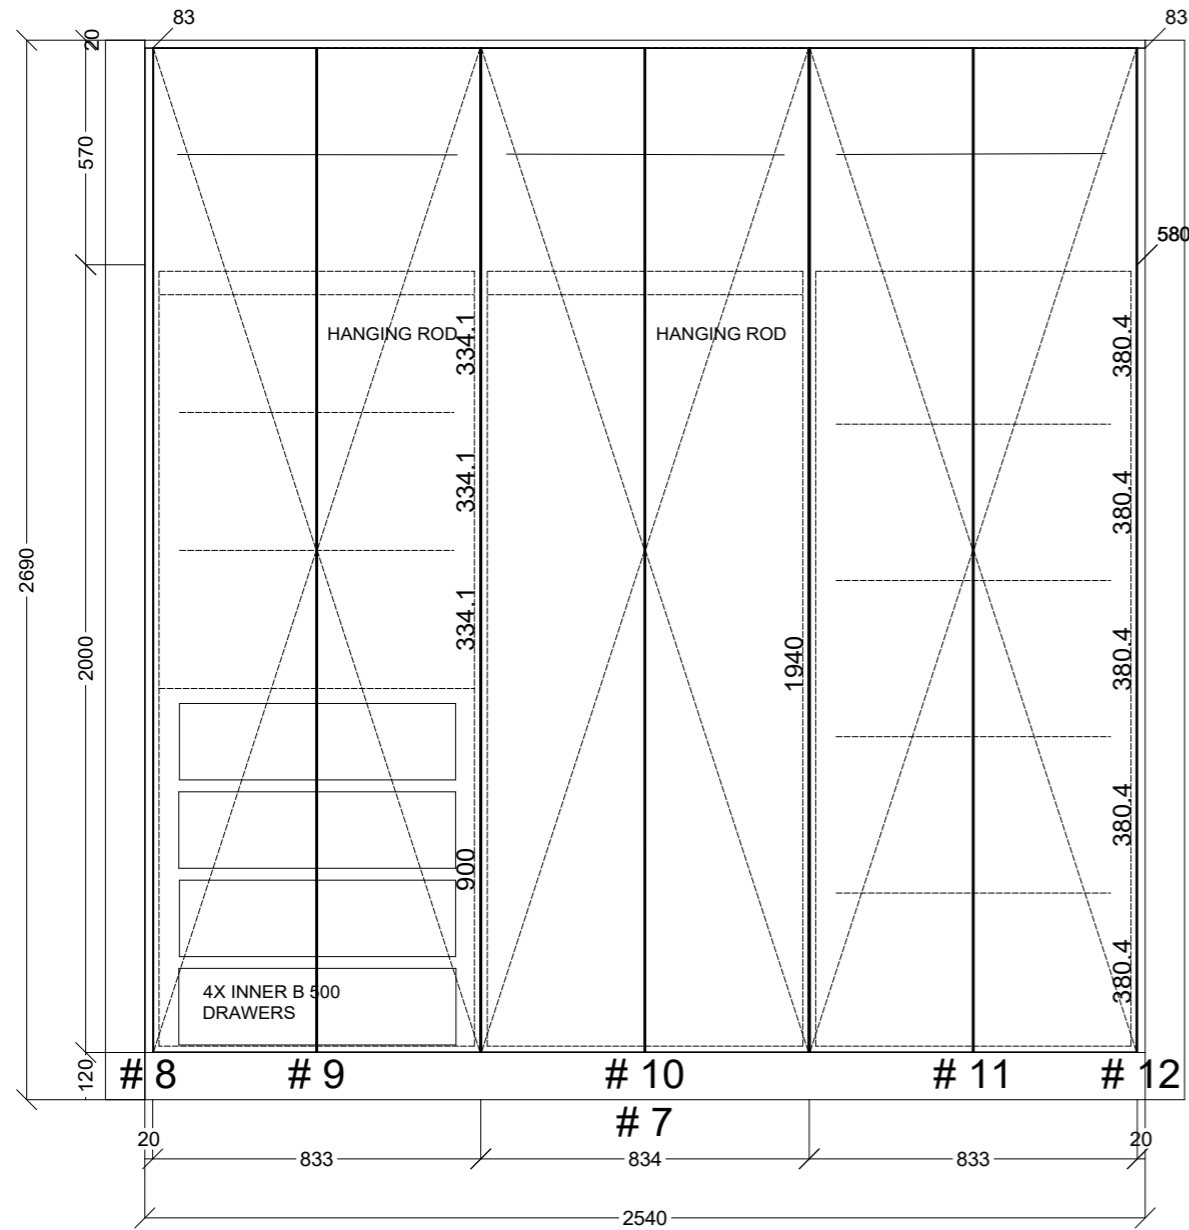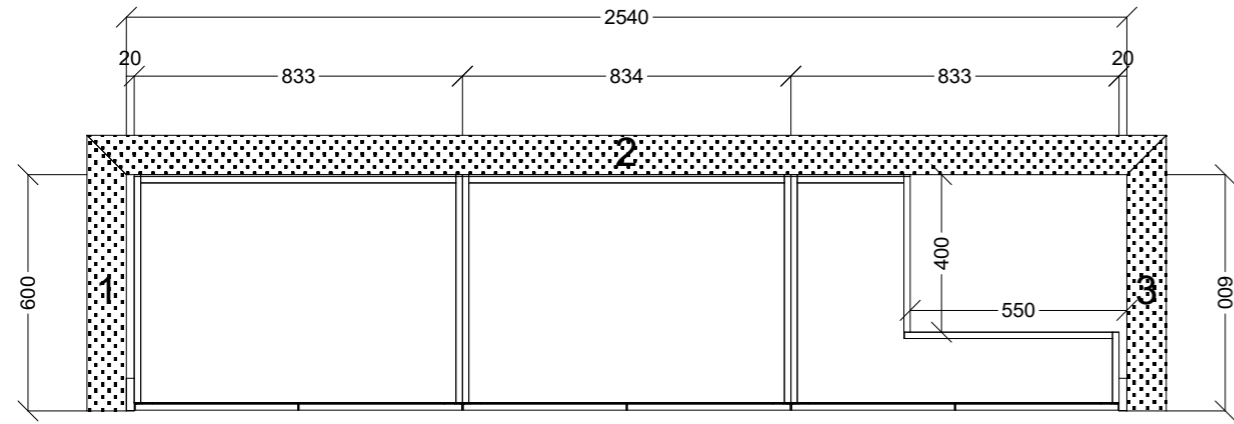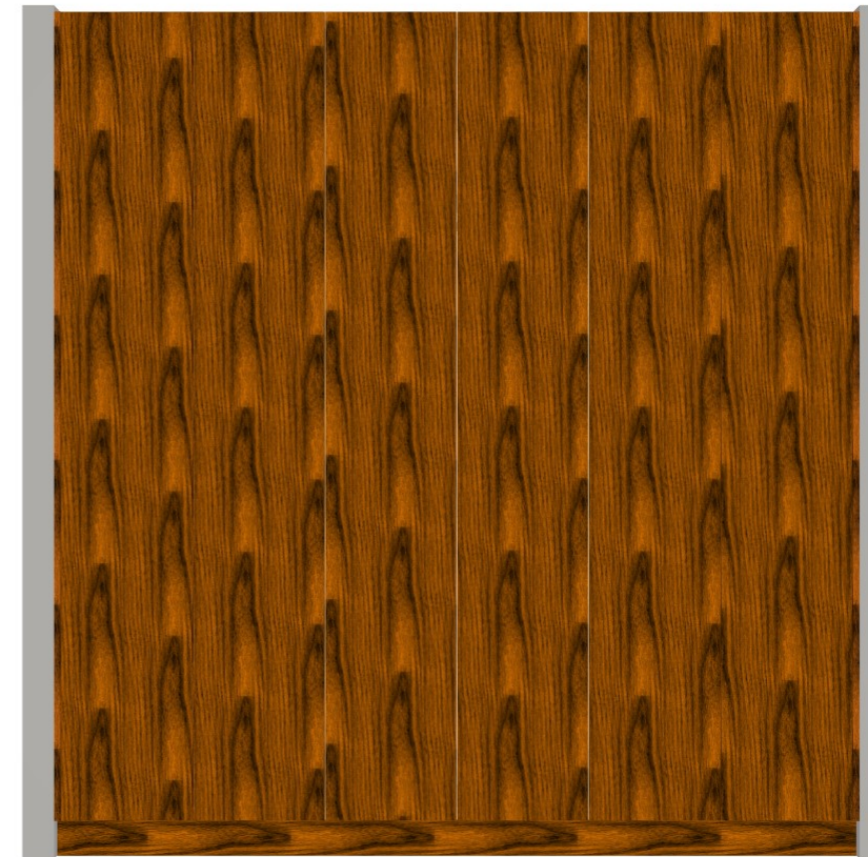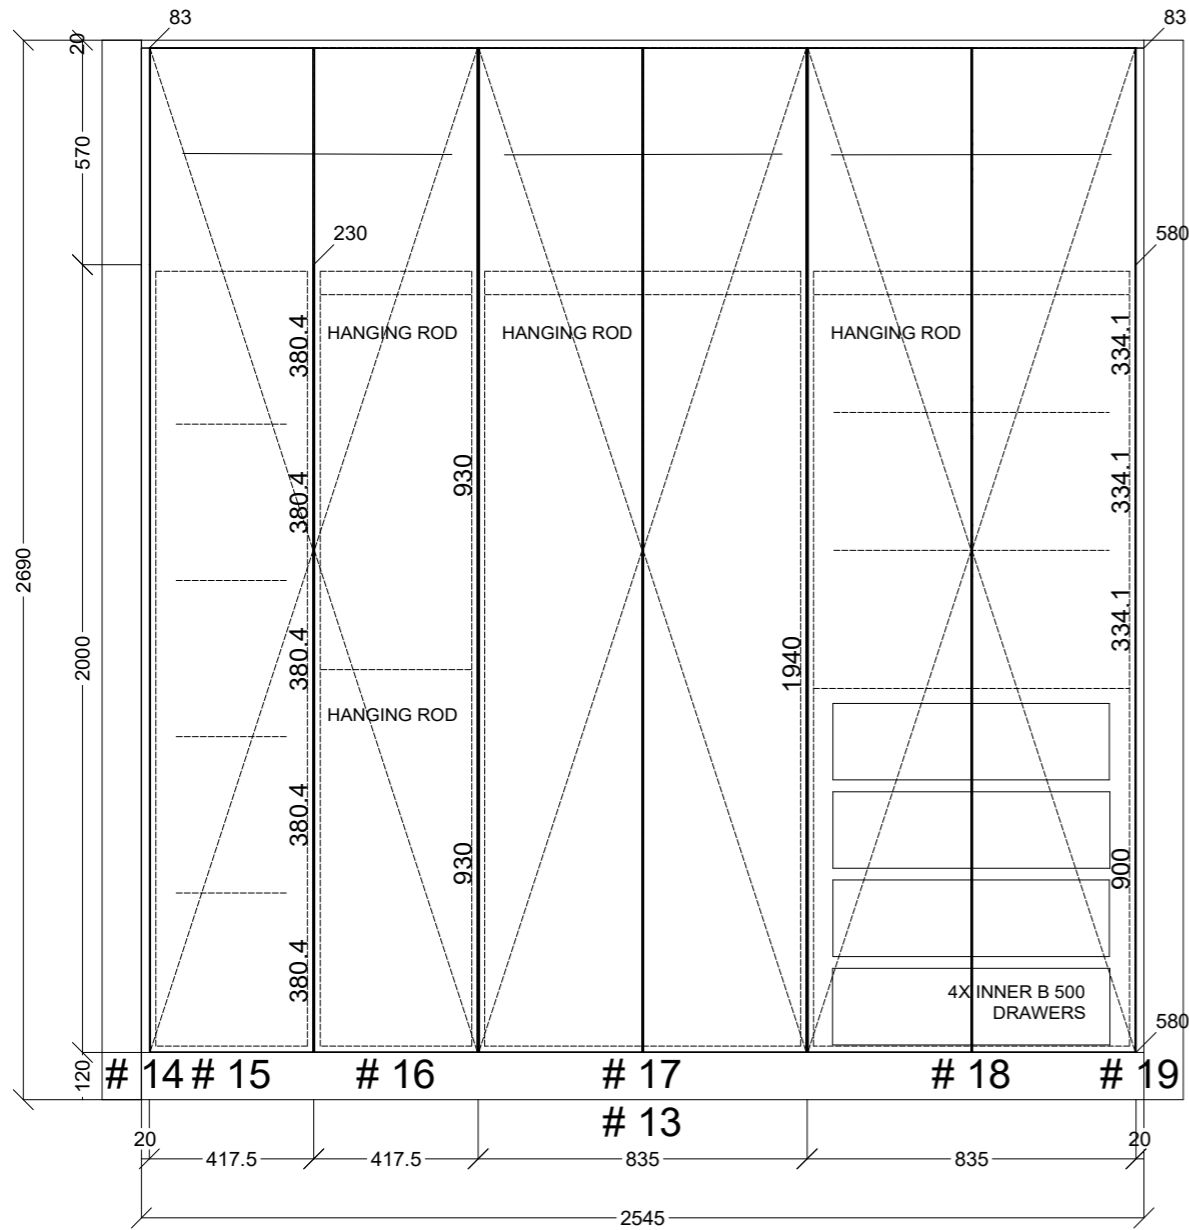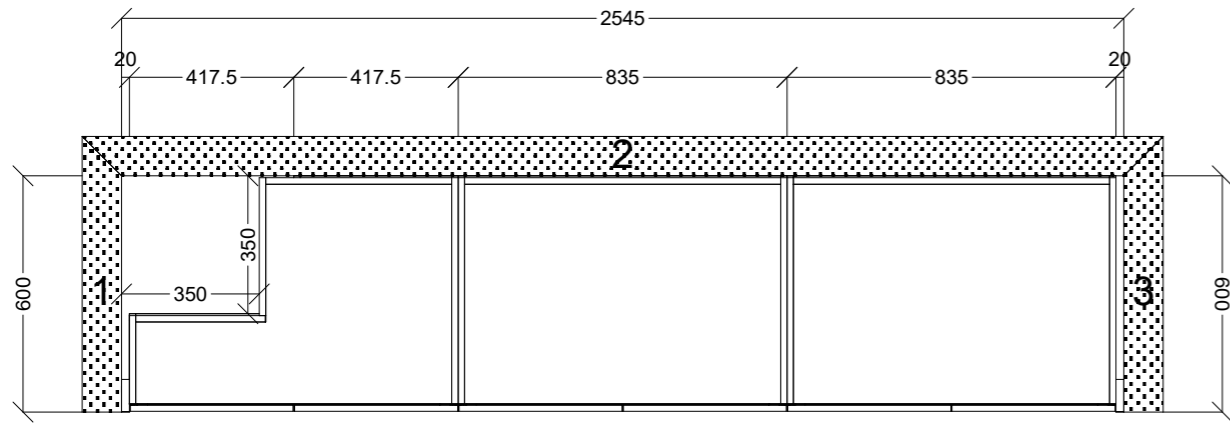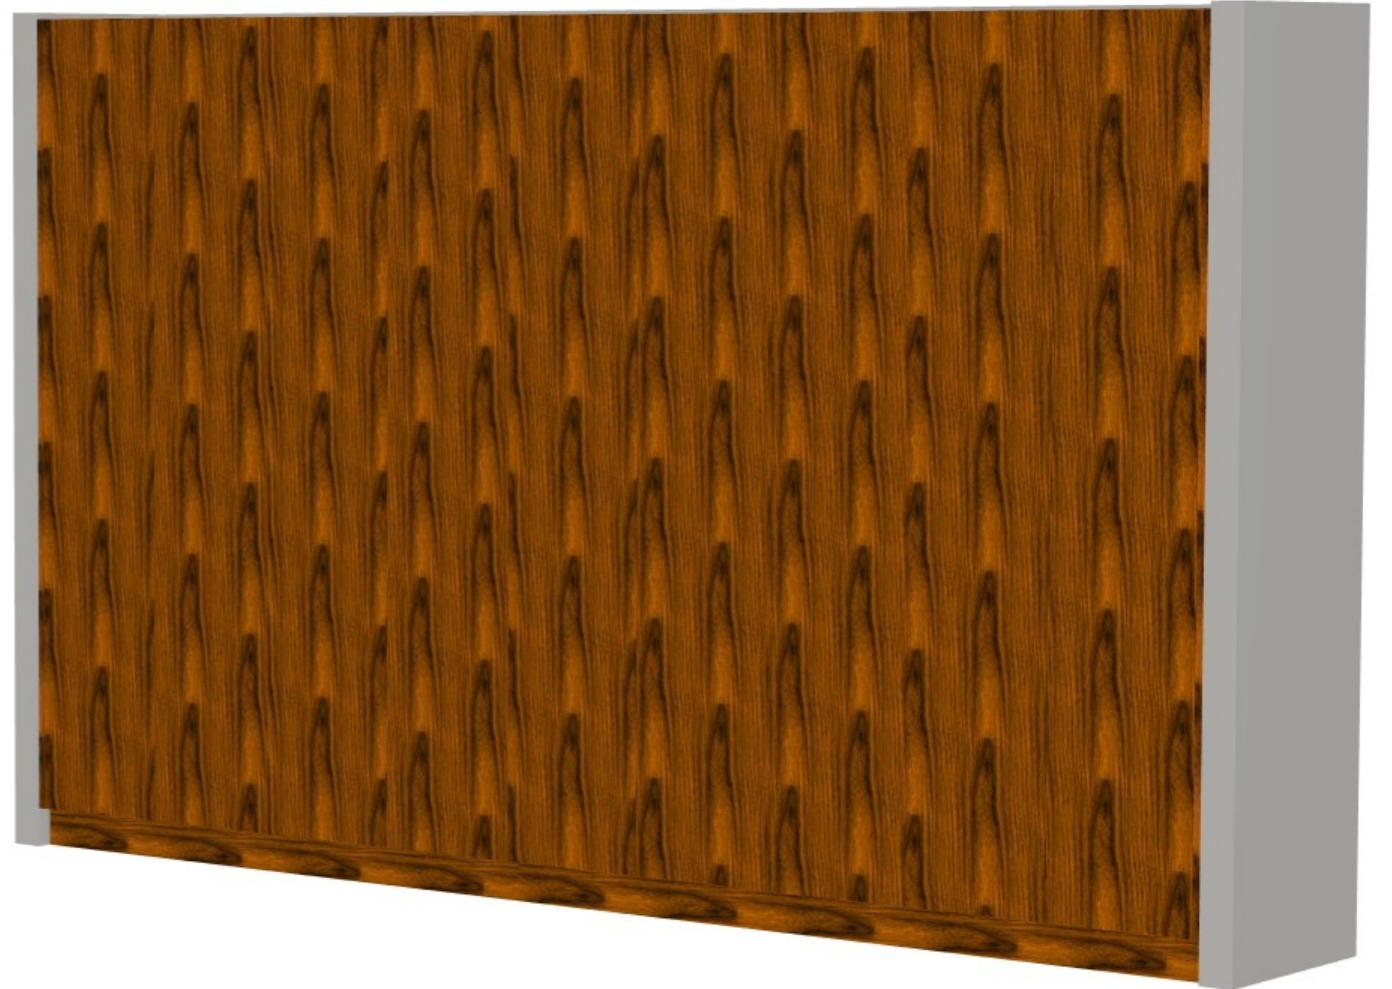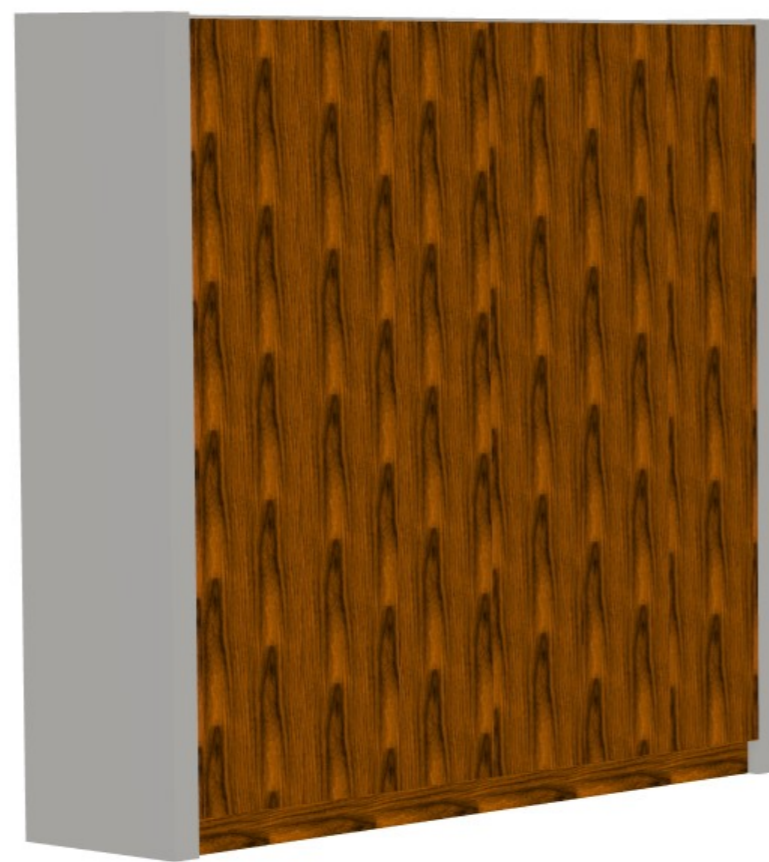


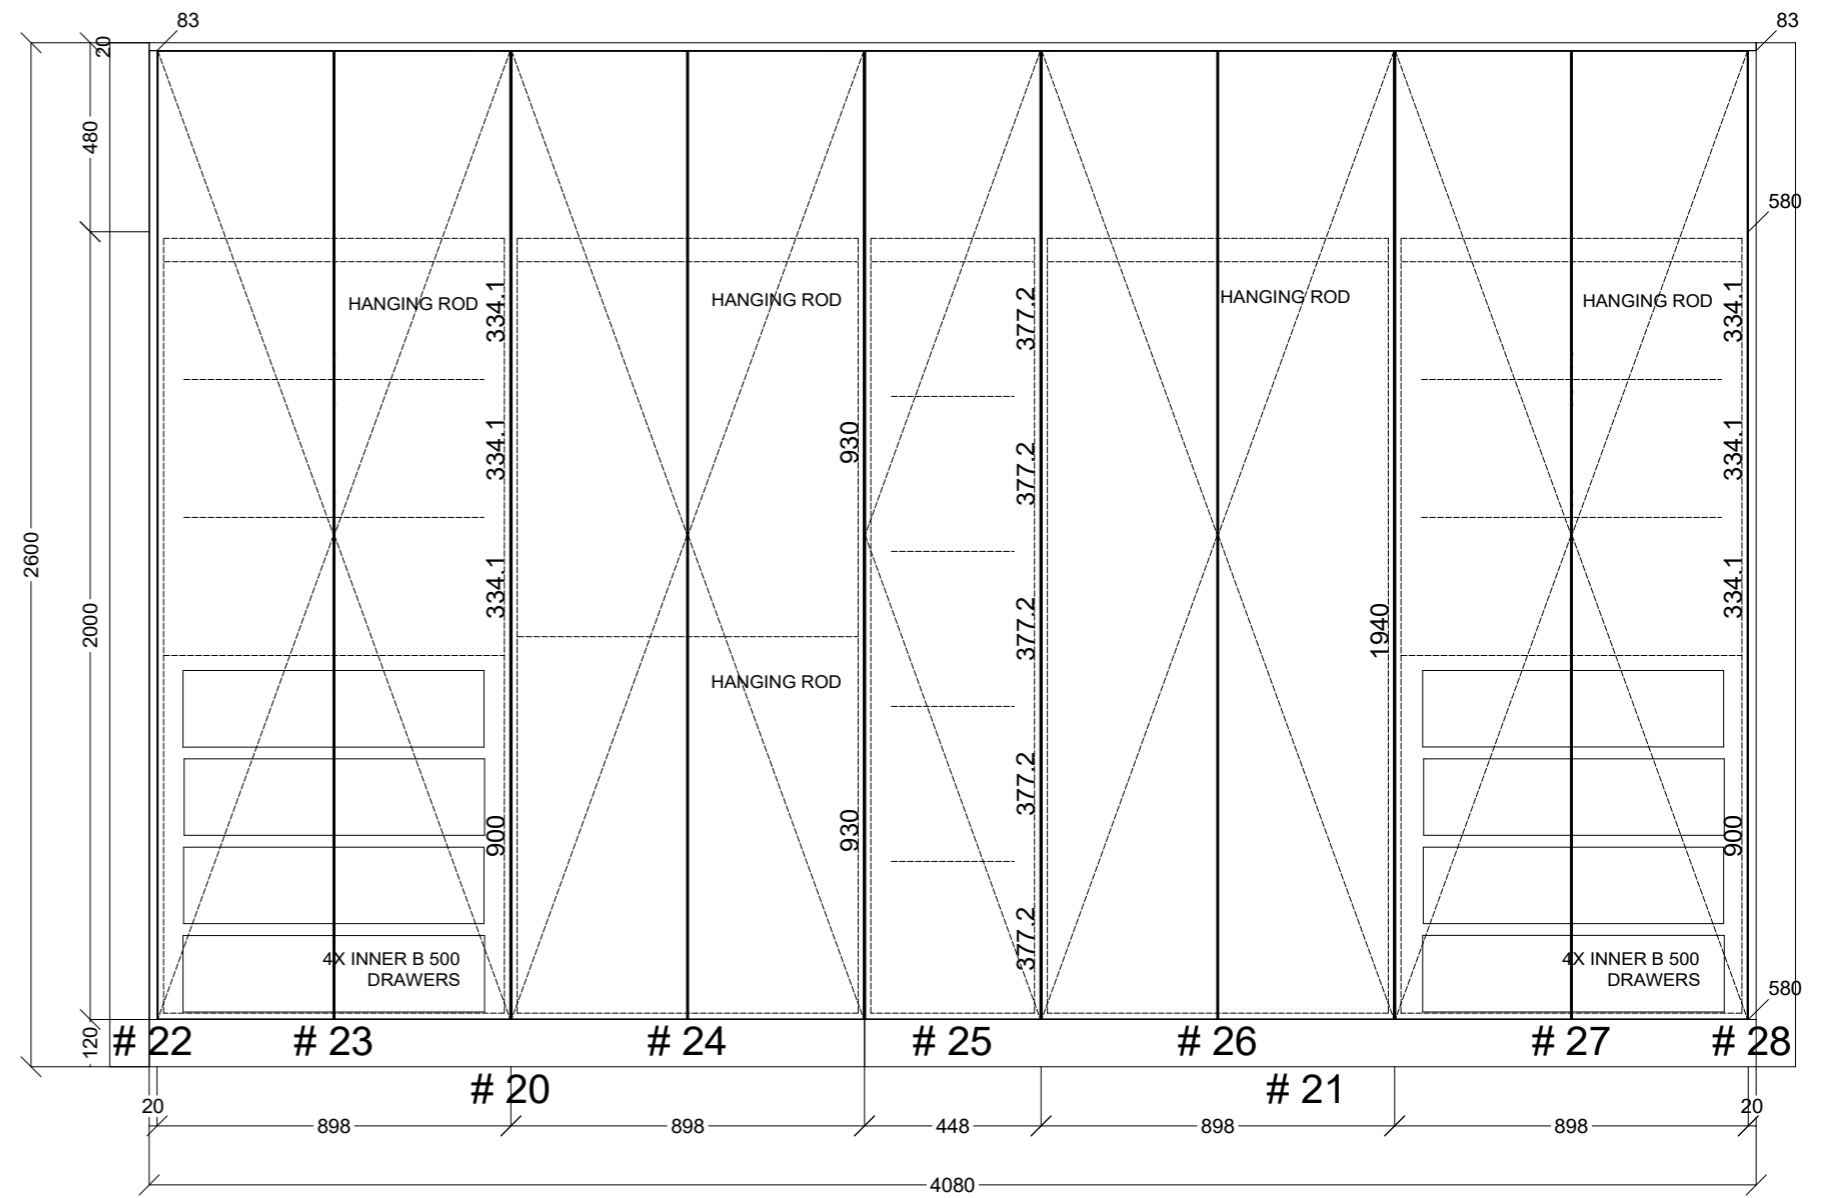
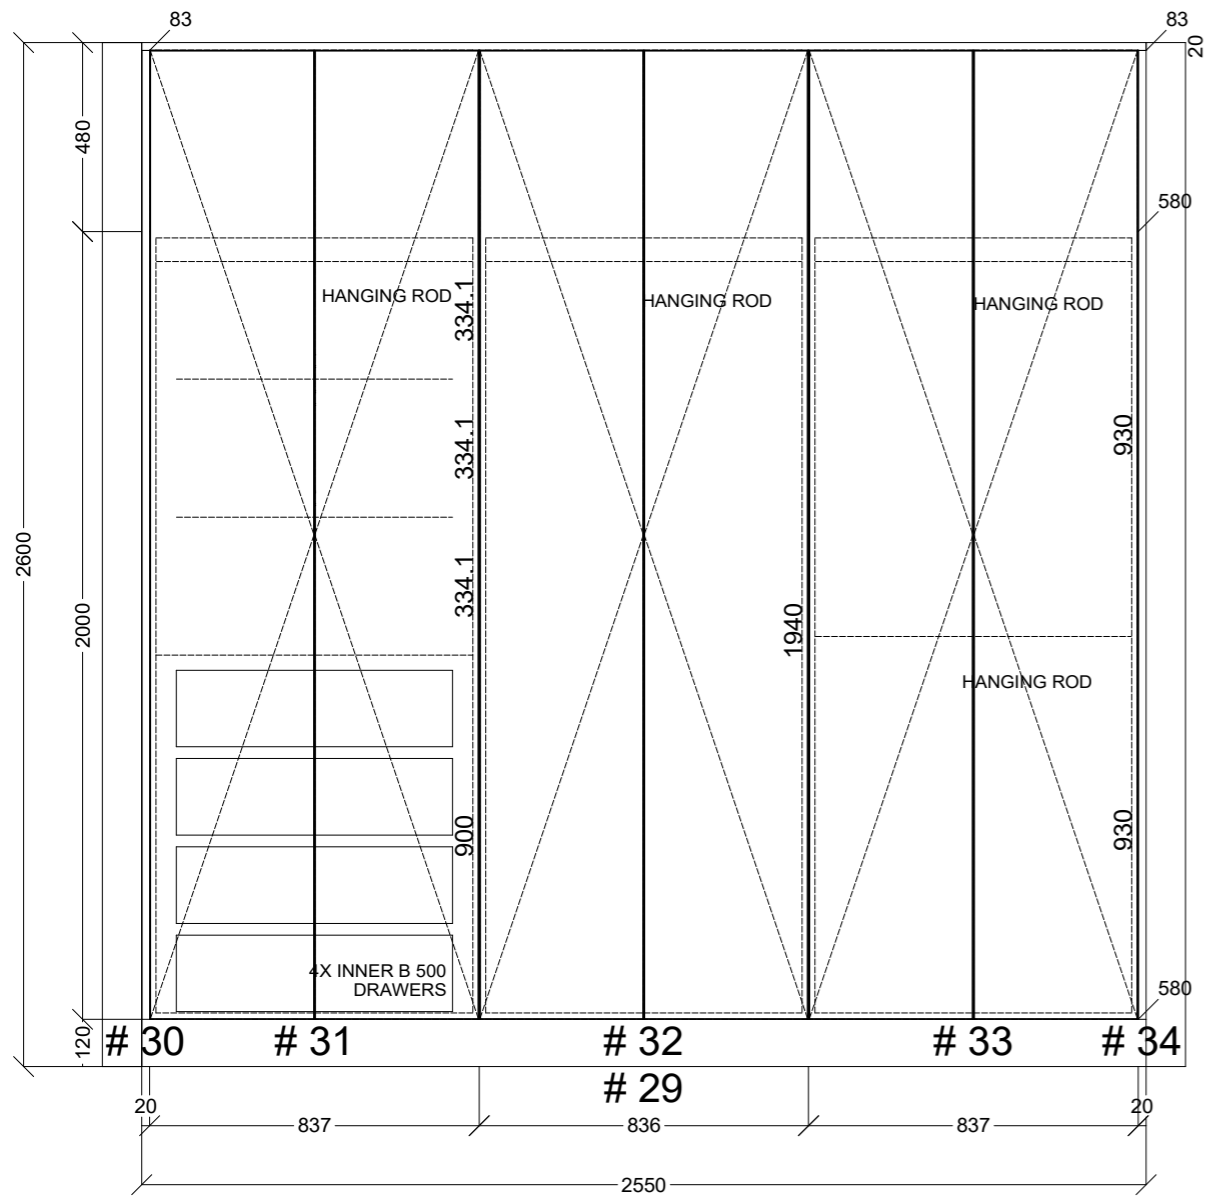
	Client: JABBOUR BUILDING GROUP		Door and panels style/colour: NIKPOL SILVERWOOD BLACK		Sheet 2 of 7
	Room: BED 1 ROBE 1ST FLOOR	Benchtop Colour: N/A	Drawer slides: DTC SMOOTH		Carcass: WHITE HMR / <i>BLACK EDGE</i>
	Date: 07/08/24	Address: U2 OSBOURNE AVE MCKINNON	Handles Item No: PUSH TO OPEN		Approved by:

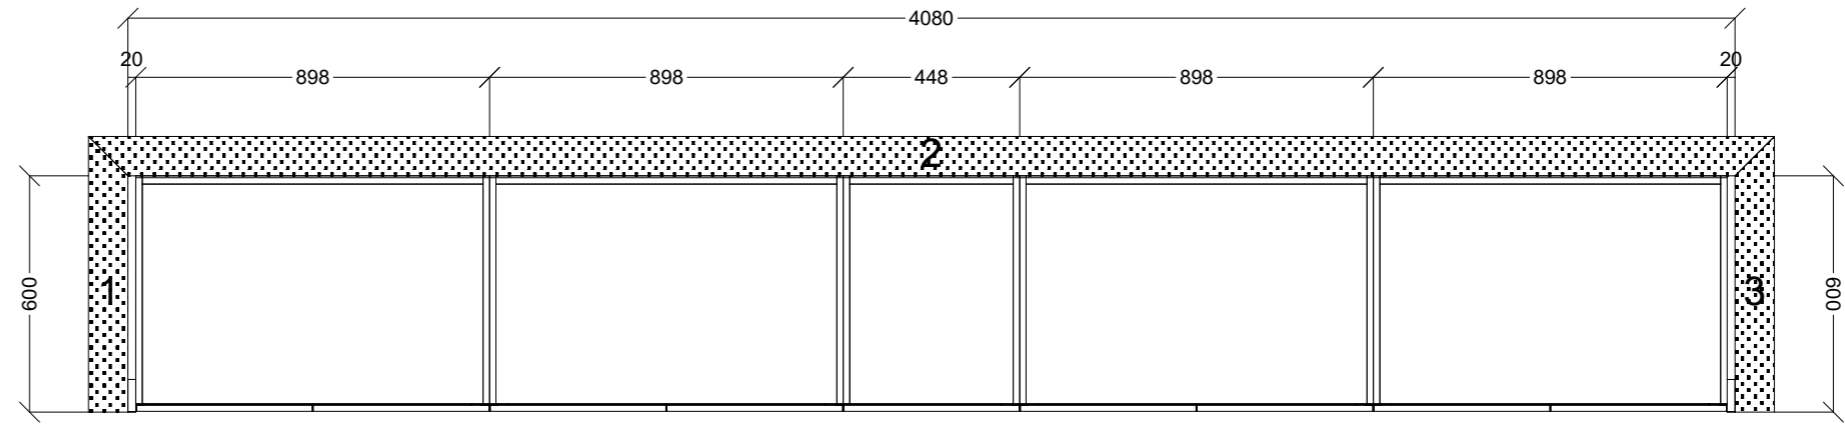


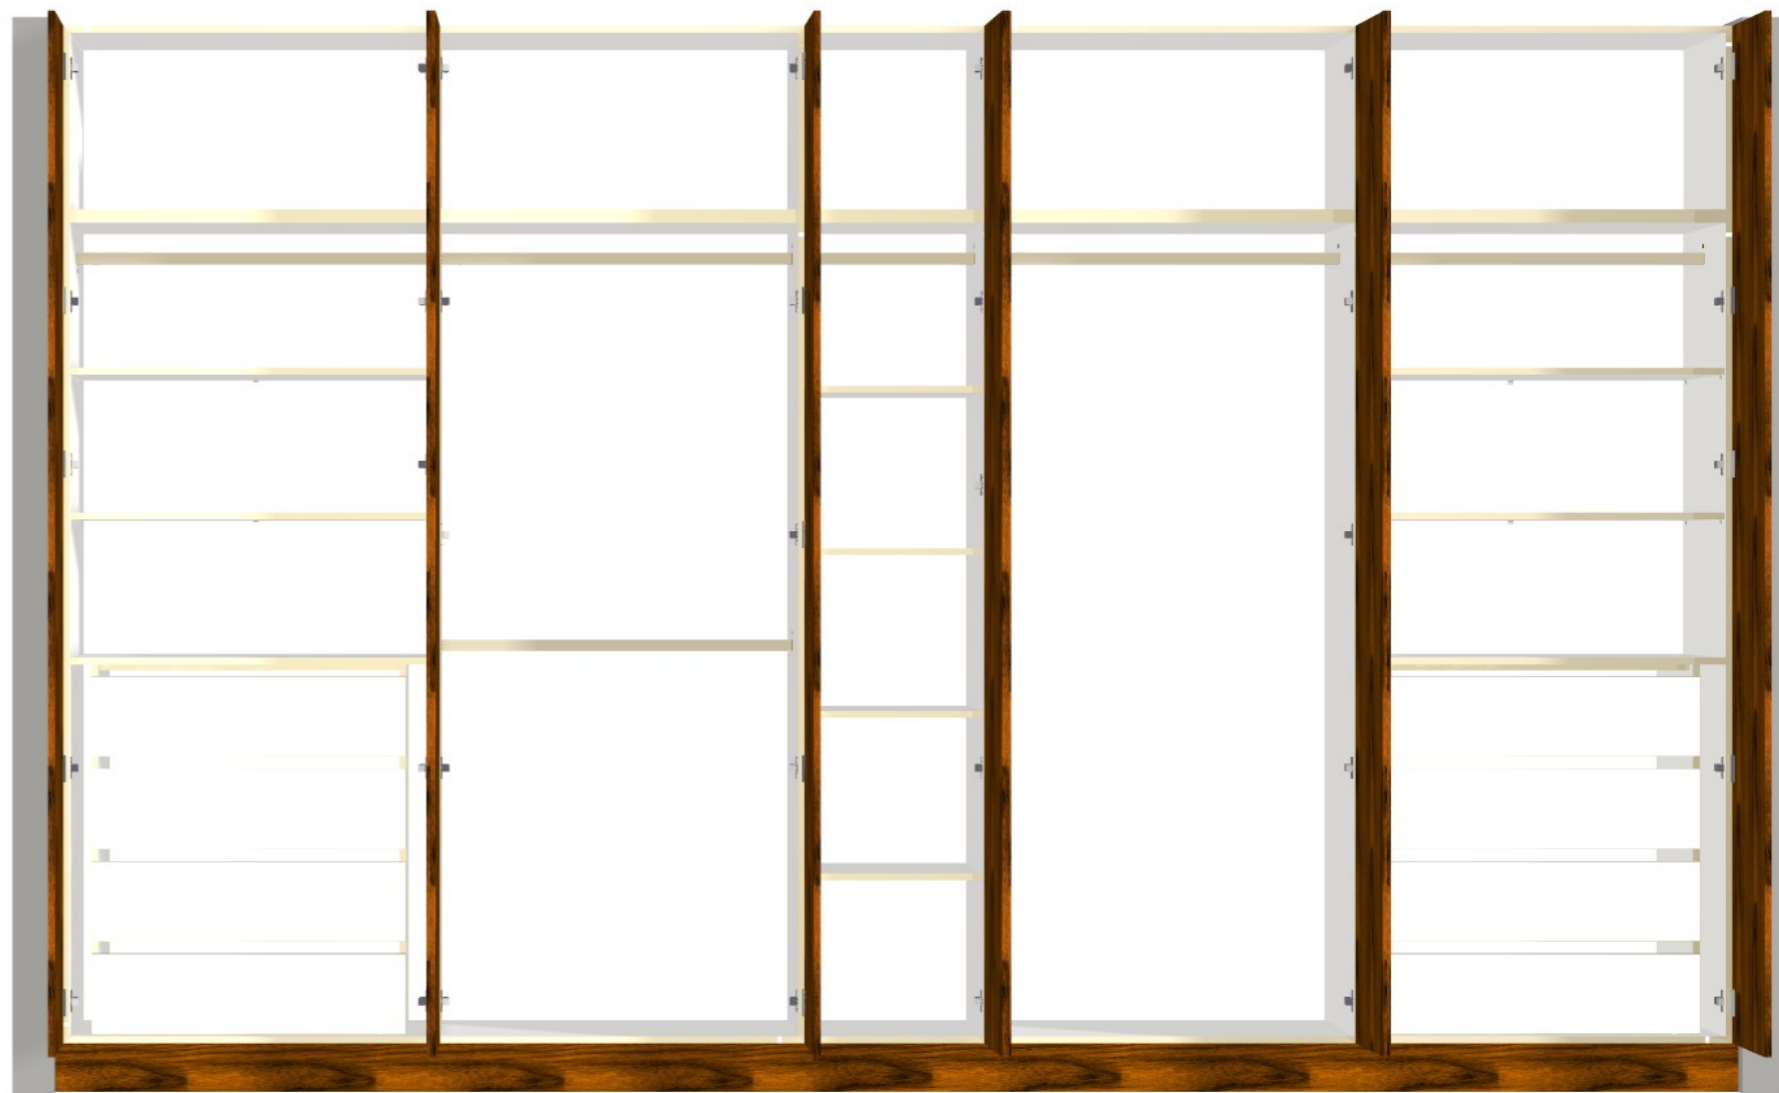
	Client: JABBOUR BUILDING GROUP		Door and panels style/colour: NIKPOL SILVERWOOD BLACK		Sheet 3 of 7
	Room: BED 2 ROBE 1ST FLOOR	Benchtop Colour: N/A		Drawer slides: DTC SMOOTH	Carcass: WHITE HMR / BLACK EDGE
	Date: 07/08/24	Address: U2 OSBOURNE AVE MCKINNON		Handles Item No: PUSH TO OPEN	Approved by:

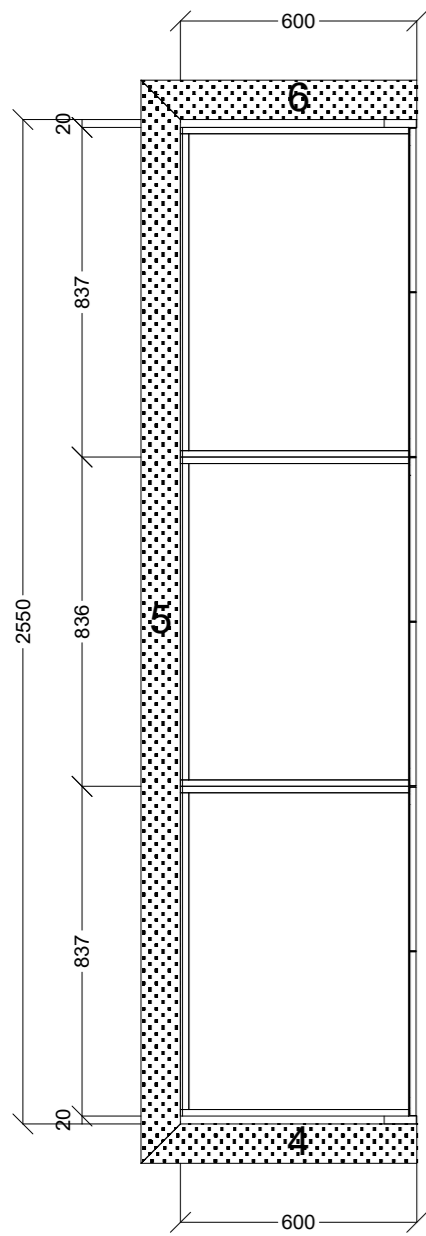


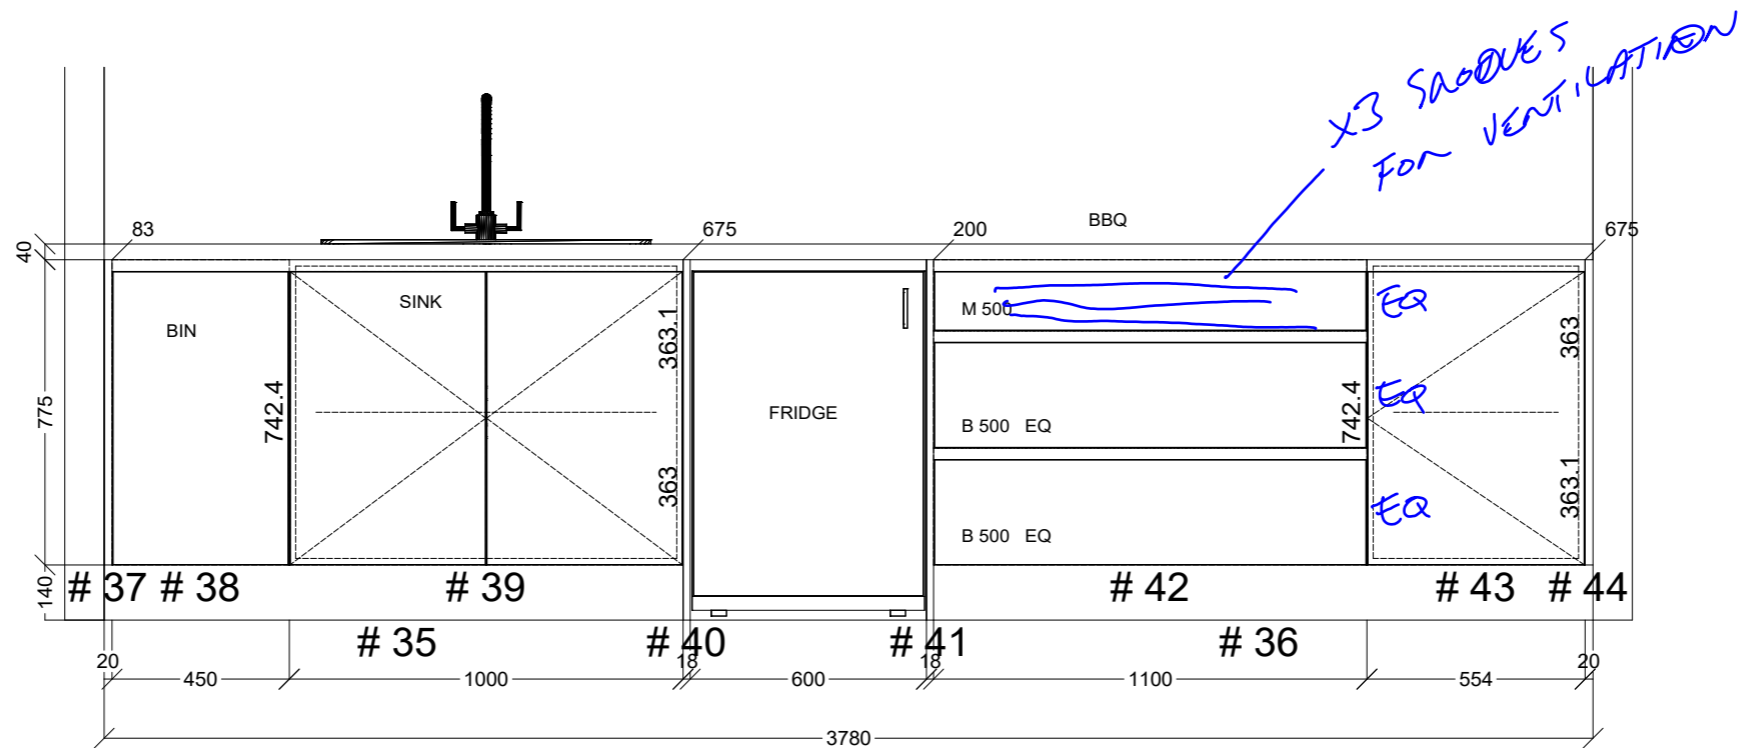
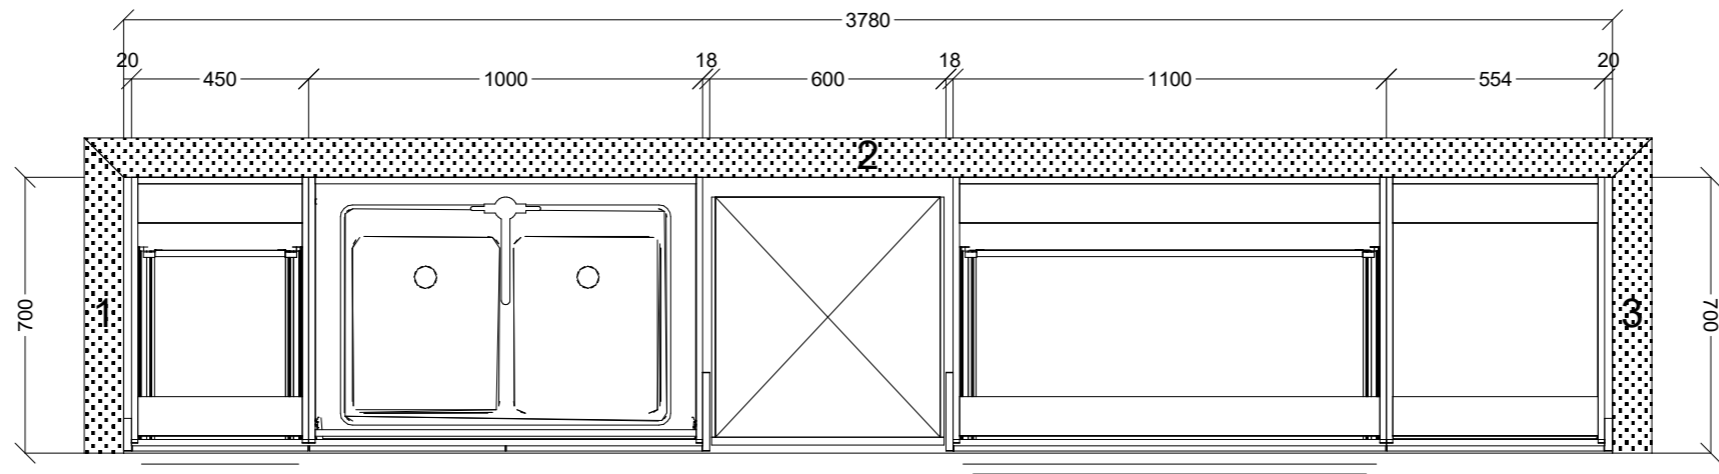
	Client: JABBOUR BUILDING GROUP		Door and panels style/colour: NIKPOL SILVERWOOD BLACK		Sheet 4 of 7
	Room: MASTER WIR	Benchtop Colour: N/A	Drawer slides: DTC SMOOTH		Carcass: WHITE HMR <i>BLACK EDGE</i>
	Date: 07/08/24	Address: U2 OSBOURNE AVE MCKINNON	Handles Item No: PUSH TO OPEN		Approved by:




 CONNECT KITCHENS	Client: JABBOUR BUILDING GROUP		Door and panels style/colour: NIKPOL SILVERWOOD BLACK		Sheet 5 of 7	
	Room: MASTER WIR		Benchtop Colour: N/A		Drawer slides: DTC SMOOTH	Carcass: WHITE HMR
	Date: 07/08/24	Address: U2 OSBOURNE AVE MCKINNON		Handles Item No: PUSH TO OPEN		Approved by:



 CONNECT KITCHENS	Client: JABBOUR BUILDING GROUP		Door and panels style/colour: NIKPOL SILVERWOOD BLACK		Sheet 6 of 7
	Room: MASTER WIR	Benchtop Colour: N/A		Drawer slides: DTC SMOOTH	Carcass: WHITE HMR
	Date: 07/08/24	Address: U2 OSBOURNE AVE MCKINNON		Handles Item No: PUSH TO OPEN	Approved by:



	Client: JABBOUR BUILDING GROUP		Door and panels style/colour: NIKPOL BLACK ANTI FINGERPRINT		Sheet 7 of 7
	Room: BBQ	Benchtop Colour: 40MM CARRARA MIST STONE		Drawer slides: DTC SMOOTH	Carcass: WHITE HMR / <i>BLACK ROSE</i>
	Date: 07/08/24	Address: U2 OSBOURNE AVE MCKINNON		Handles Item No: 45' FINGER PULL	Approved by: