

Cabinet Decor


Erik/study

fri 2.8.24

- 2402 above carpet
 18 sh/line Top.
 + 2384
 16 no carpet area
 2400 End panels.

2384
 - 750 Desk
 1634
 - 400 o/H
 1234 splash Back

Study. 2 Pac Dulux Grey Rail satin finish.

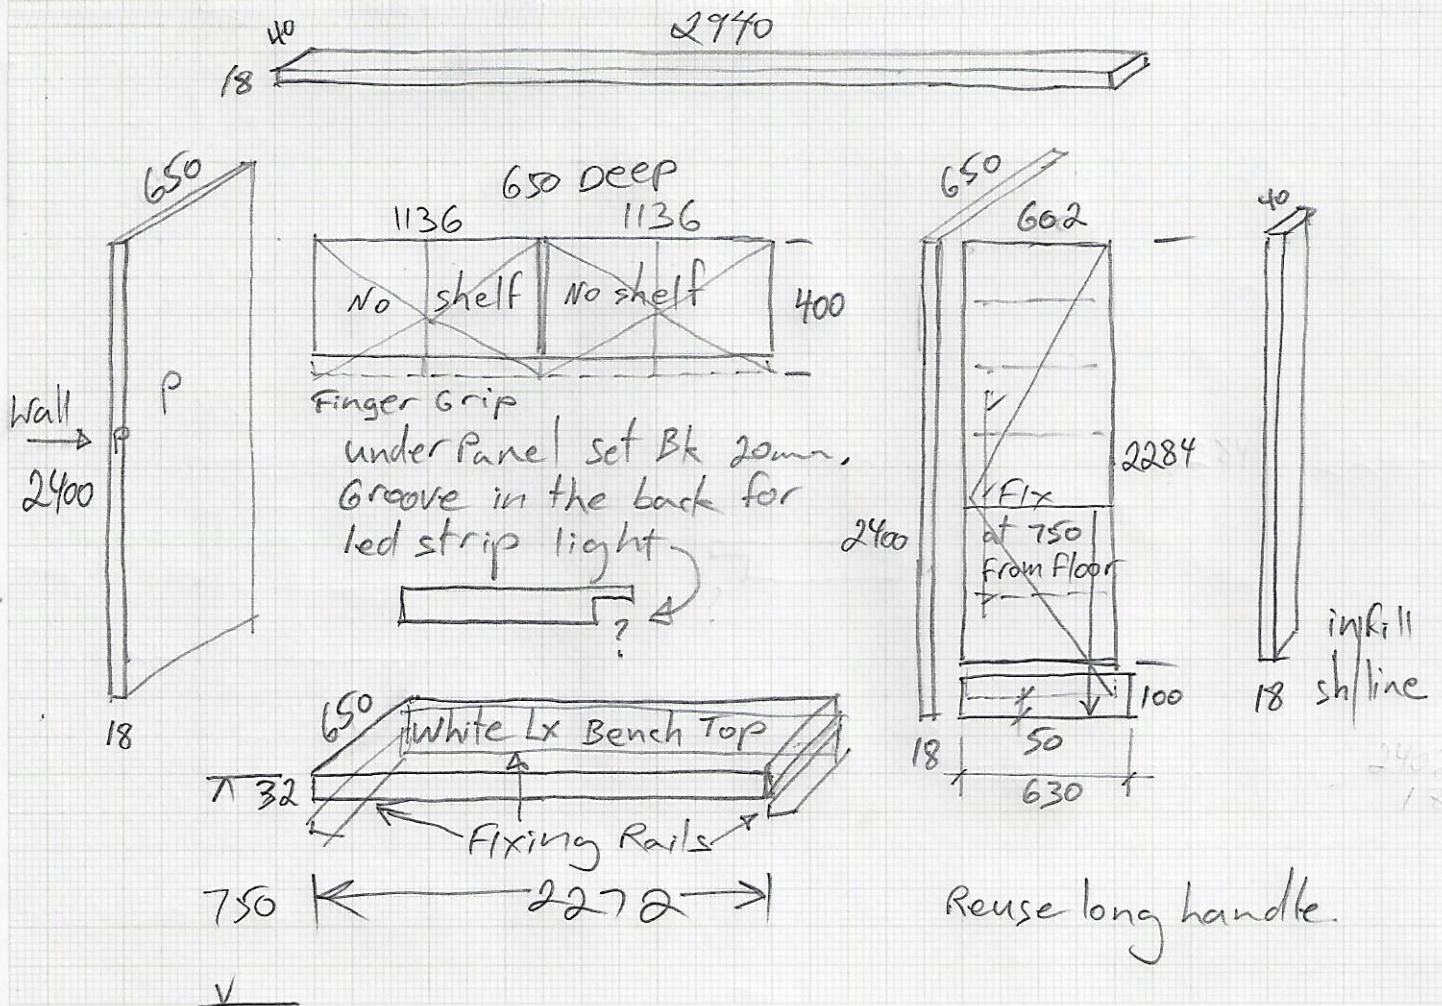

TIMBERWOOD

BigRiver

76-106 National Blvd, Campbellfield VIC 3061
 185 Hammond Rd, Dandenong South VIC 3175
 2 Copper Cres, Beard ACT 2620
 3/39 Topham Rd, Smeaton Grange NSW 2567
 ABN 72 000 009 754

P: 03 8301 1300
 P: 03 8780 4666
 P: 02 6293 8555
 P: 0428 764 987
 W: timberwood.com.au

E: sales@timberwood.com.au
 E: sales.keys@timberwood.com.au
 E: sales.canberra@timberwood.com.au
 E: sales.sydney@timberwood.com.au
 BSB: 082-731 Acc: 3628 30810