


Elevation C

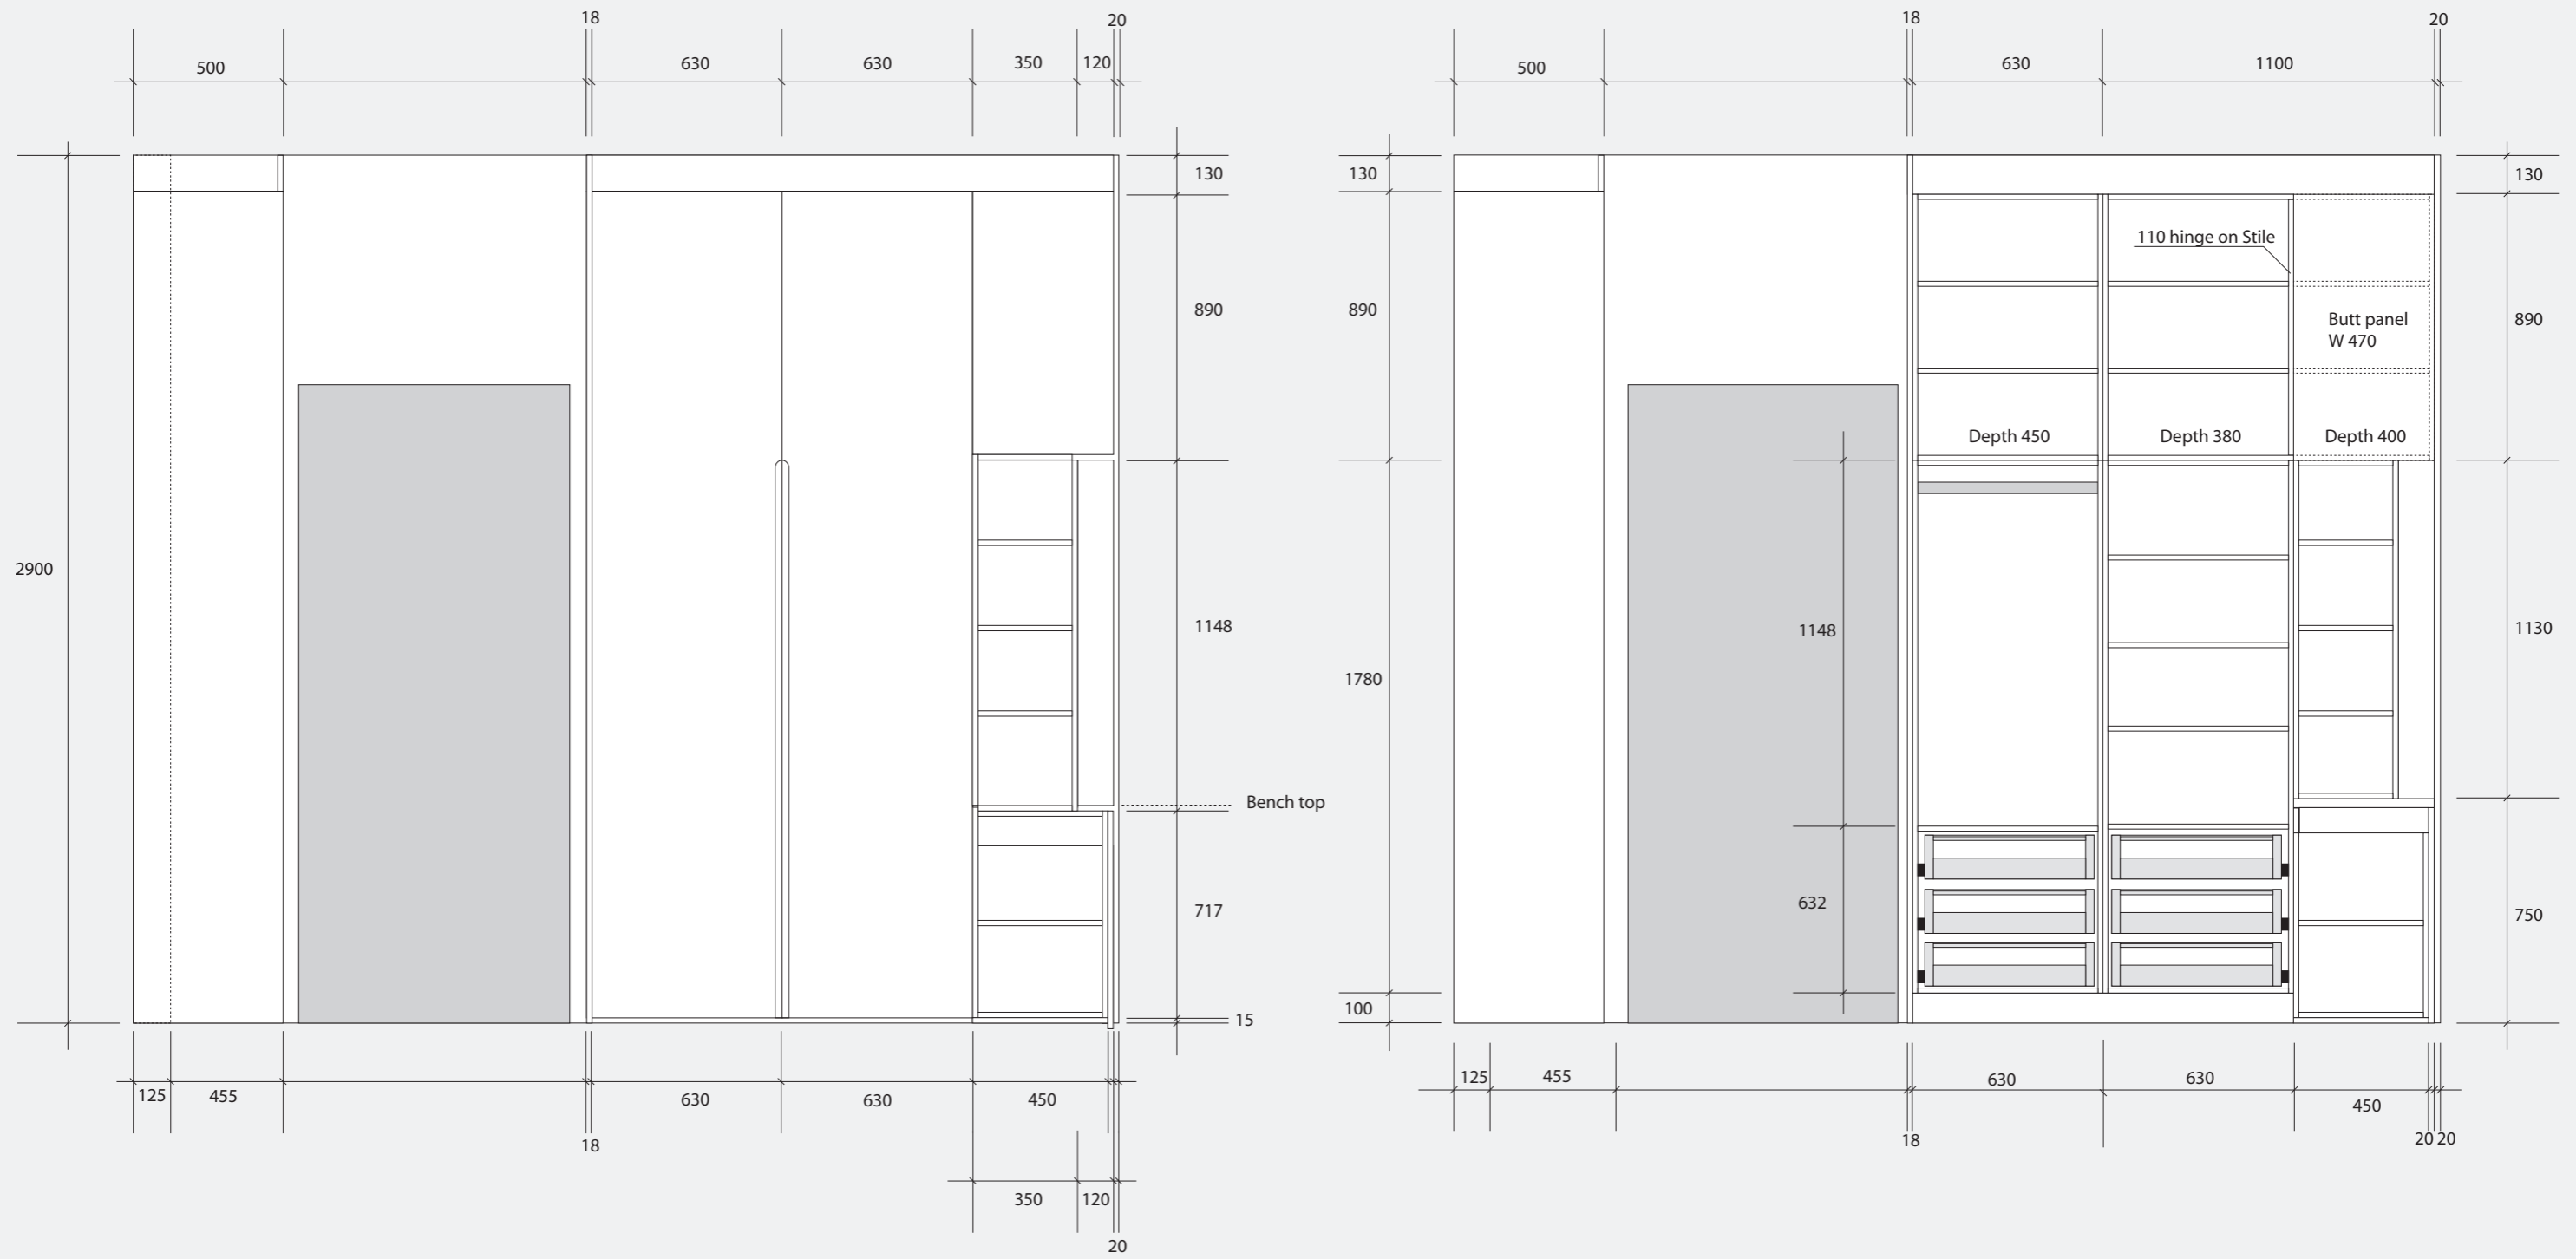

Trefle Joinery

ABN 13203944739

Trefle Joinery
 1/1644 Ferntree Gully Road Knoxfield 3180
 Contact : 0419460526
 E-mail : seiji@treflejoinery.com.au

Project
 Master WIR

Location
 Ivanhoe

Date
 16/7/2024

Scale