
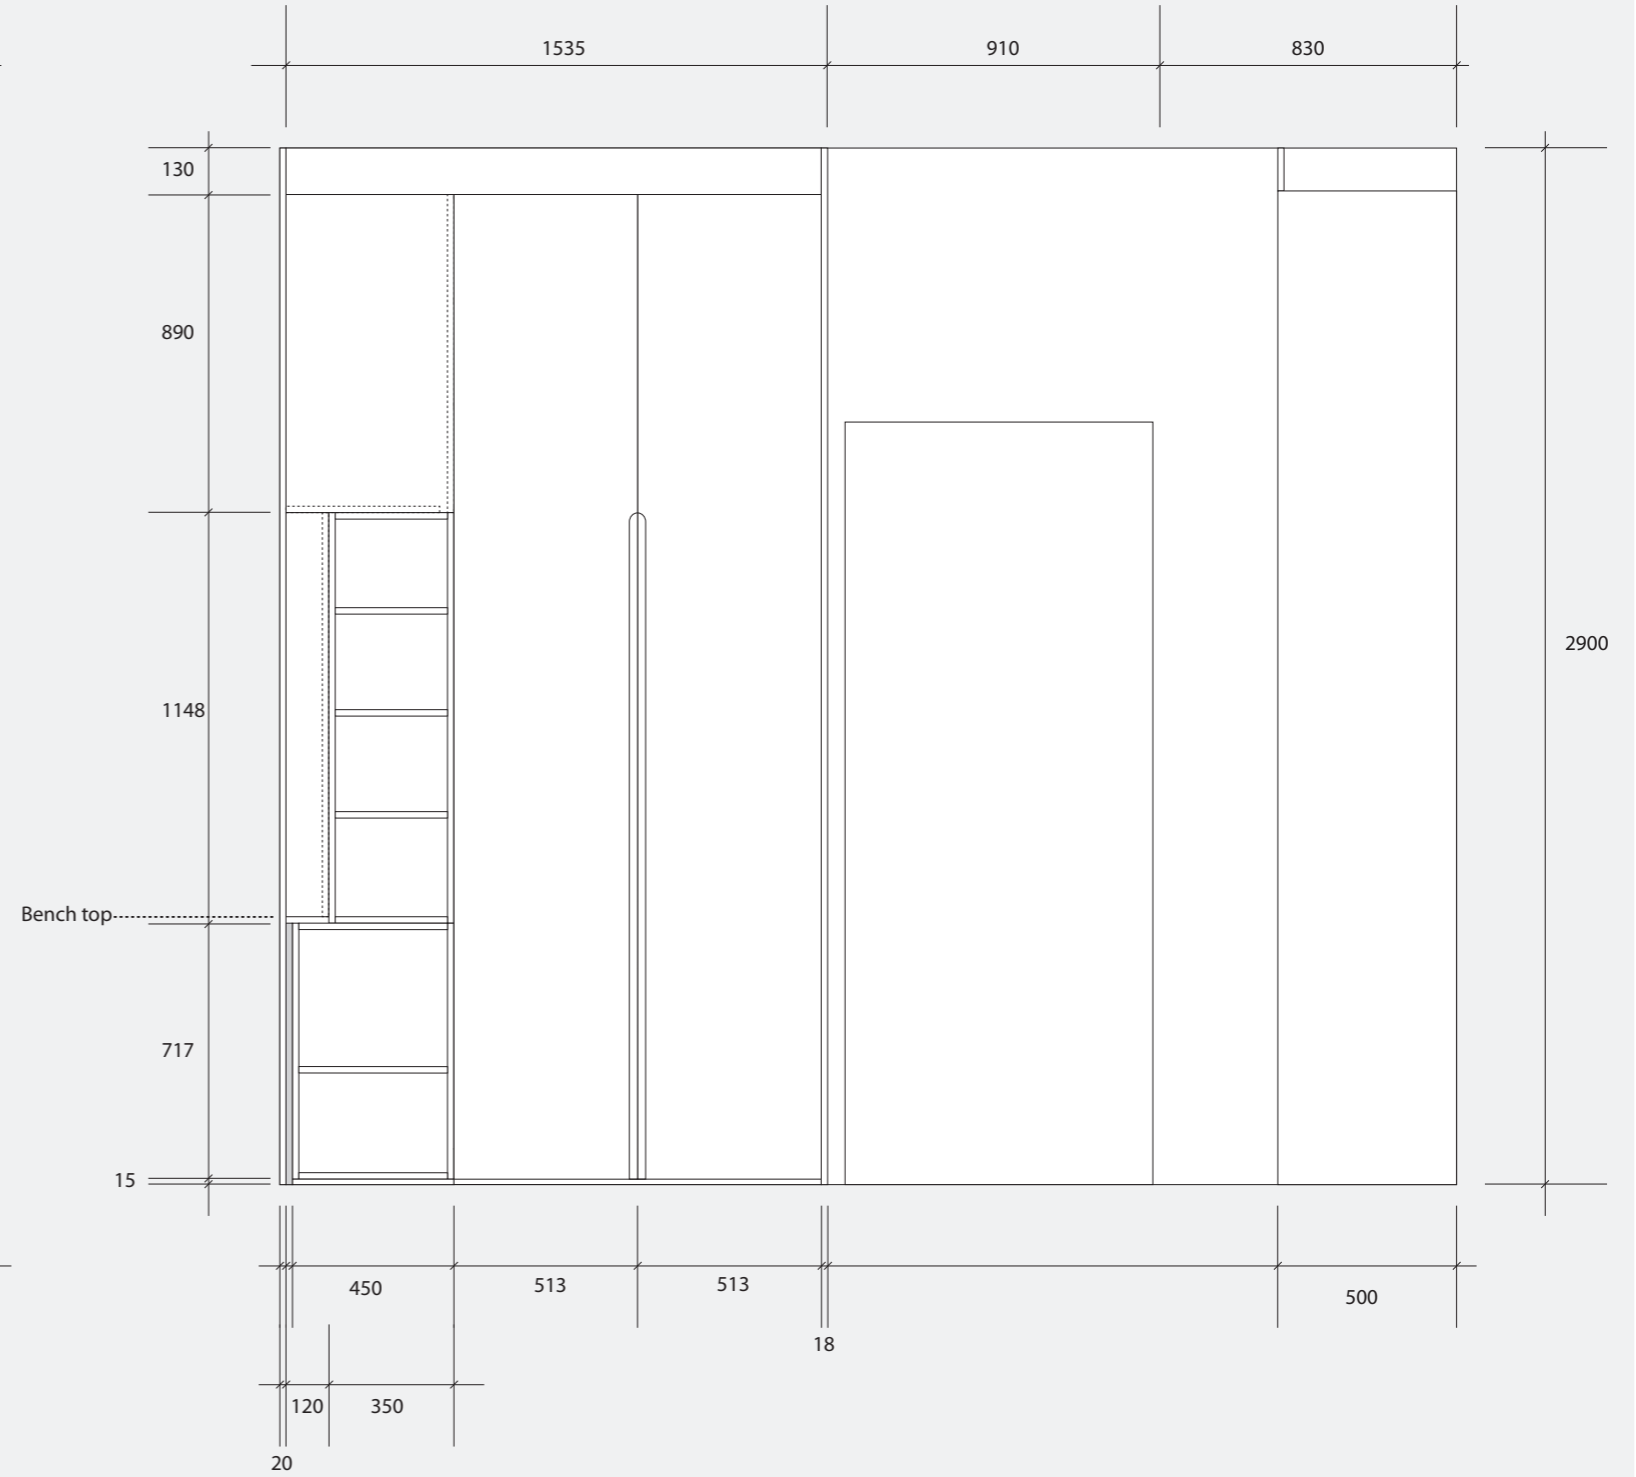


Elevation D

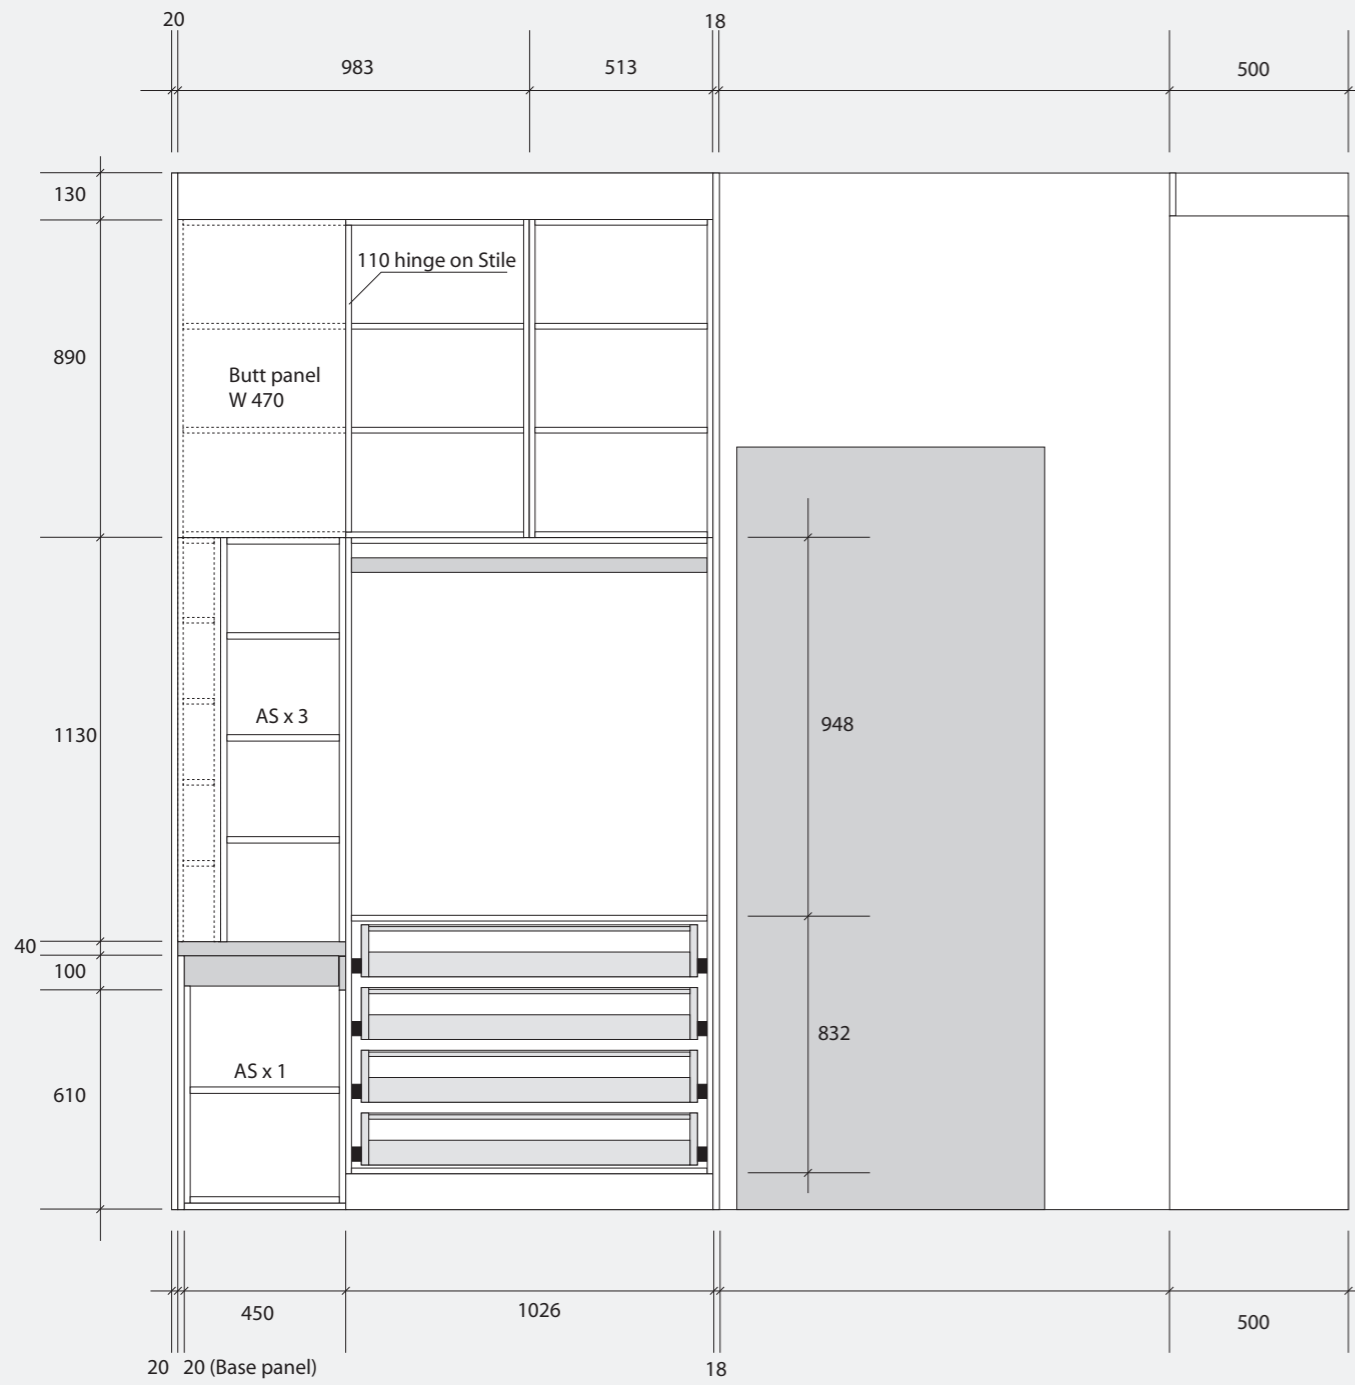

Trefle Joinery

ABN 13203944739

Trefle Joinery  
 1/1644 Ferntree Gully Road Knoxfield 3180  
 Contact : 0419460526  
 E-mail : seiji@treflejoinery.com.au

Project  
 Master WIR

Location  
 Ivanhoe

Date  
 16/7/2024

Scale