


Elevation A

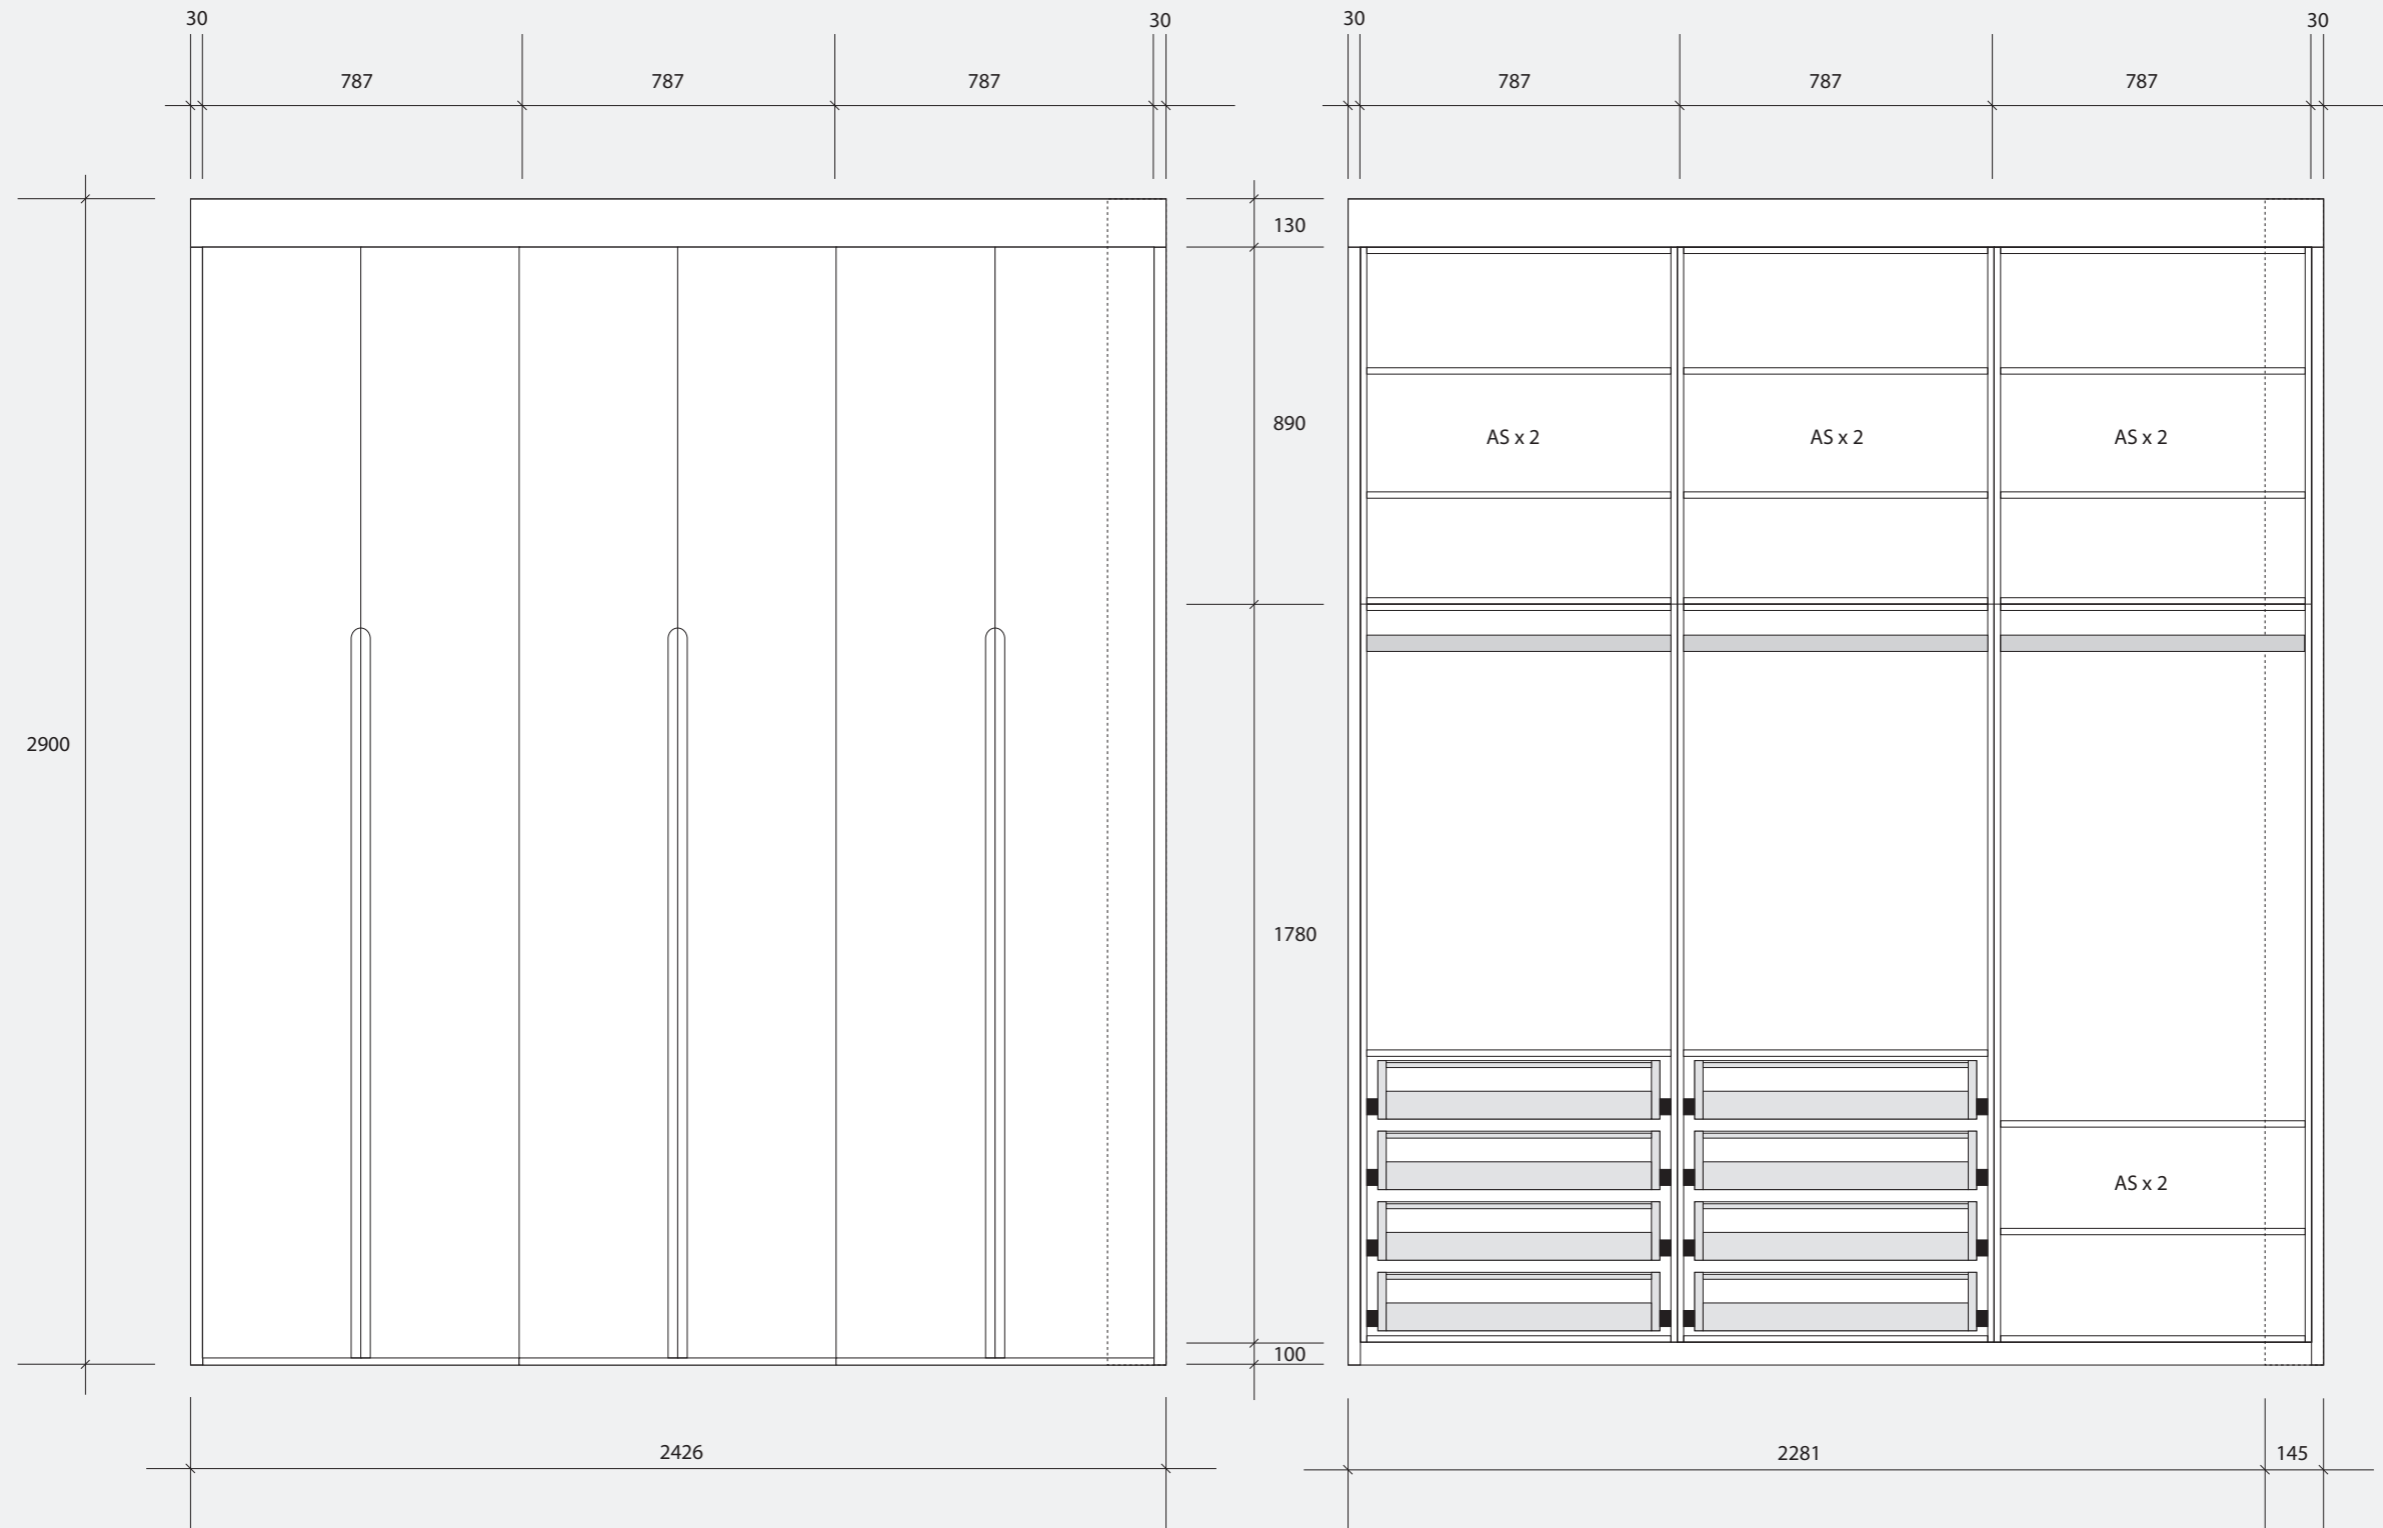

Bulk head high 130mm
Cabinet high 2670mm (Top High 890mm. Bottom high 1780mm)
Kicker high 100mm



Trefle Joinery

ABN 13203944739

Trefle Joinery
1/1644 Ferntree Gully Road Knoxfield 3180
Contact : 0419460526
E-mail : seiji@treflejoinery.com.au

Project
Master WIR

Location
Ivanhoe

Date
16/7/2024

Scale