

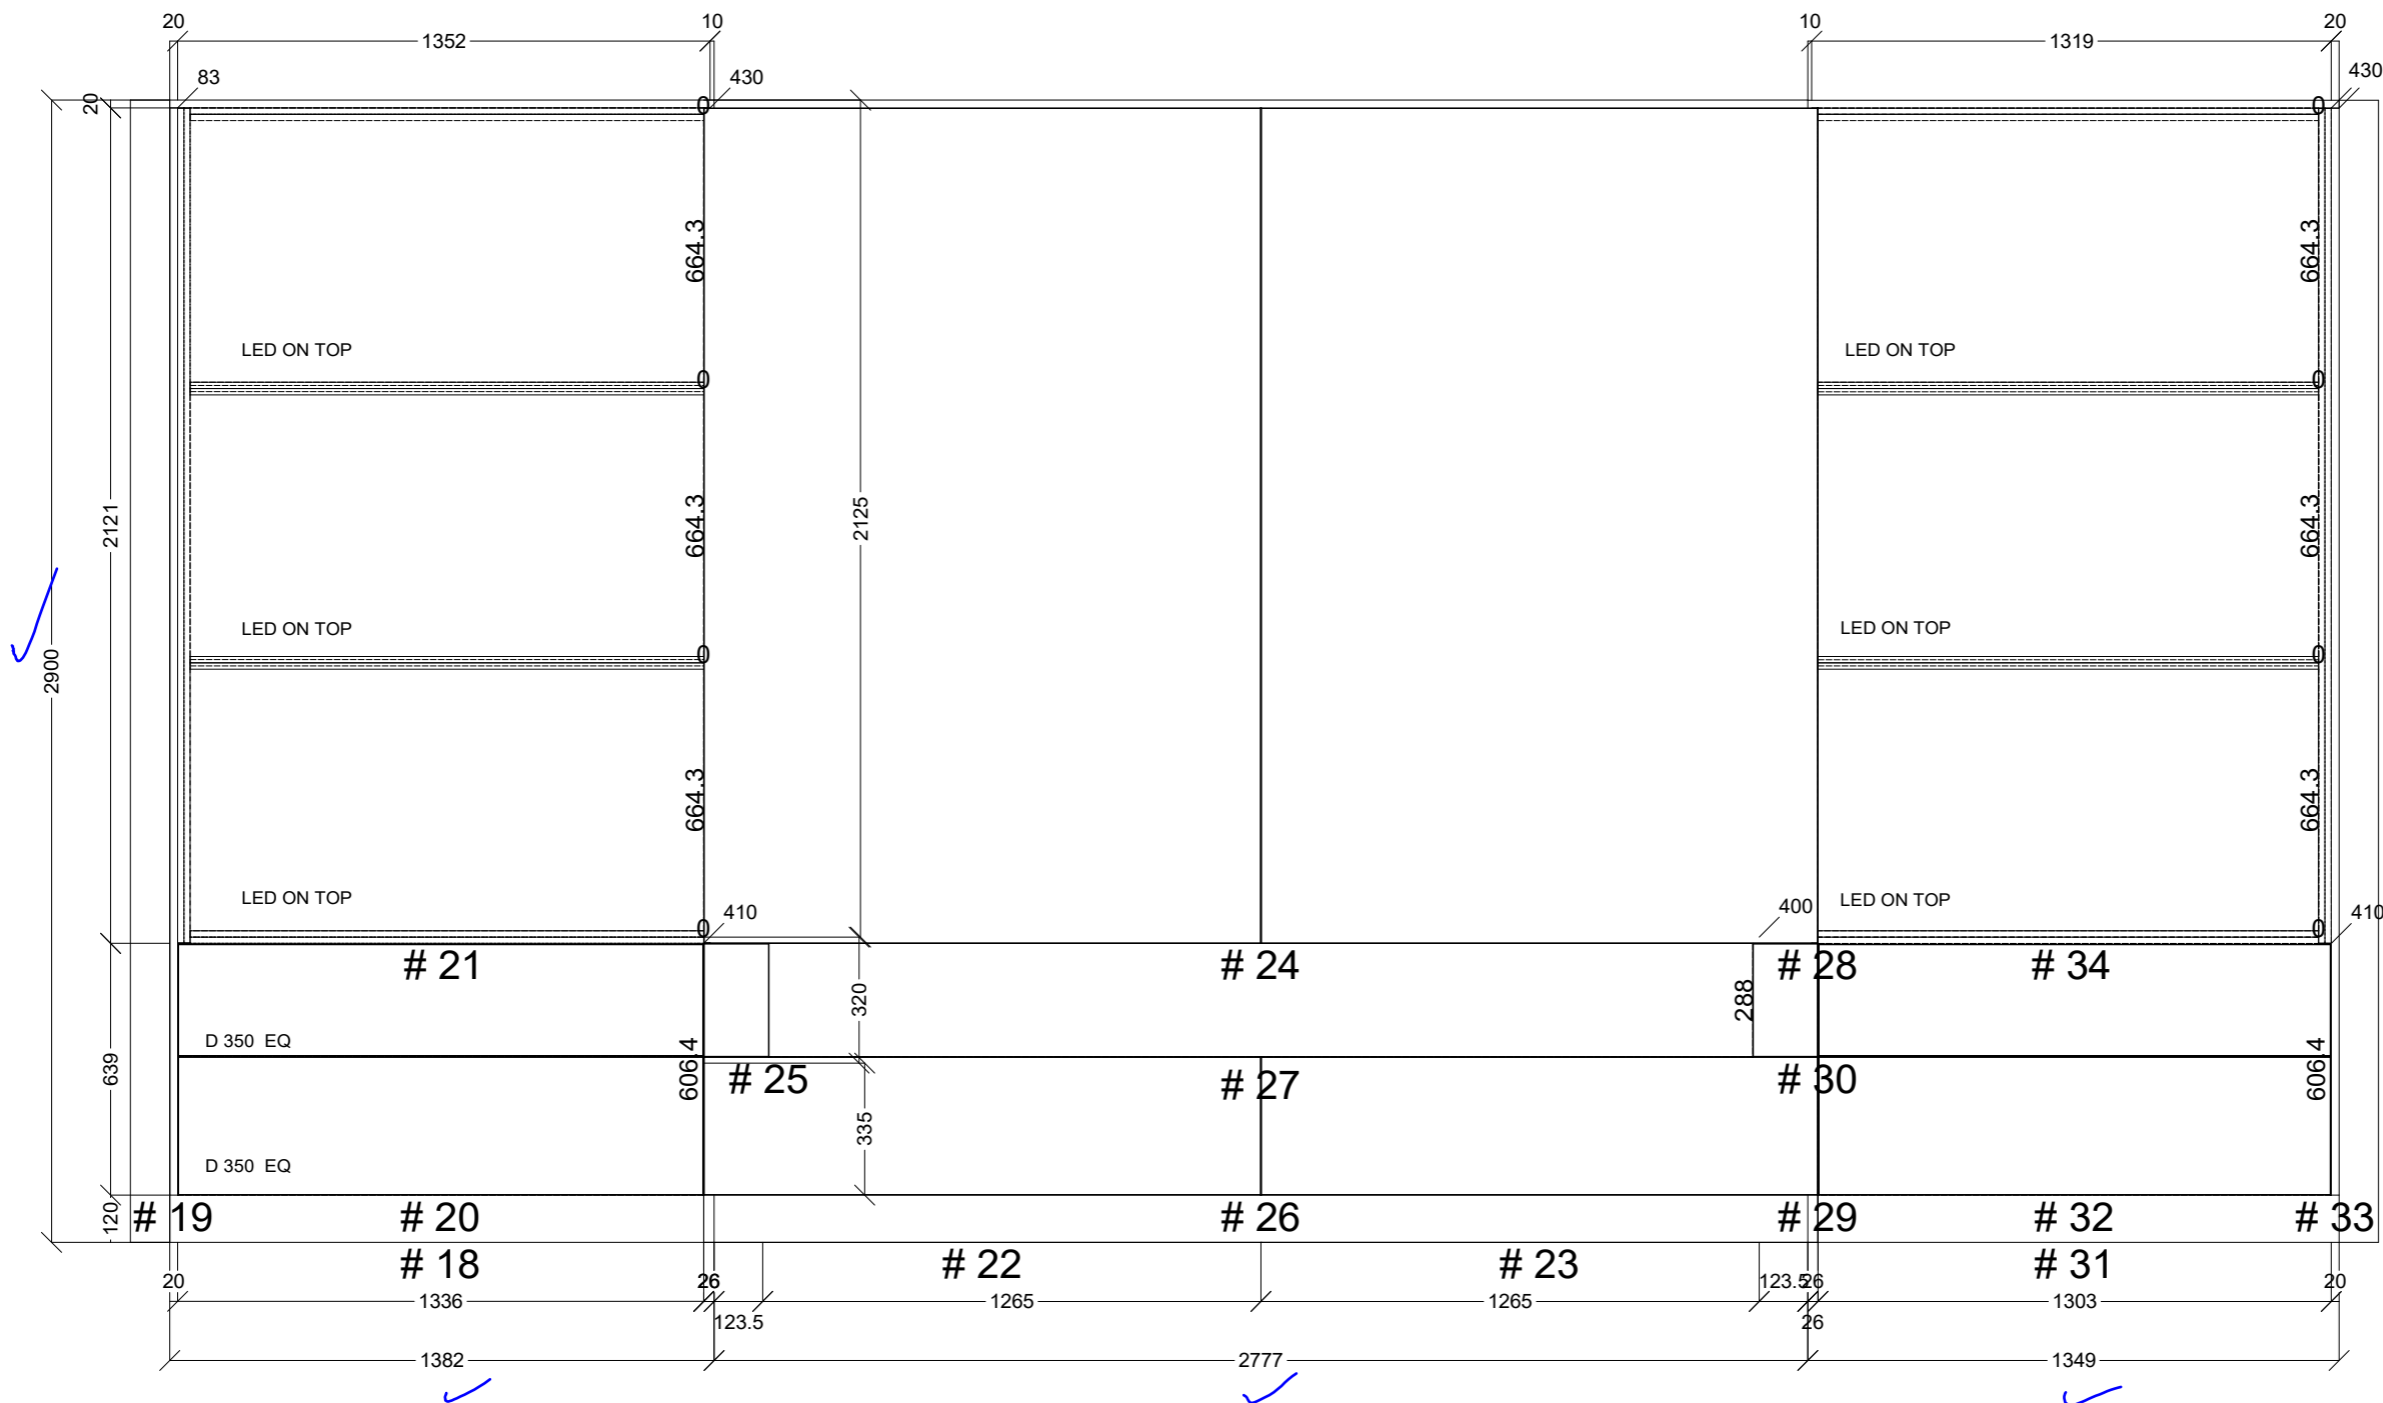


 CONNECT KITCHENS	Client: JABBOUR BUILDING GROUP		Door and panels style/colour: NIKPOL SILVERWOOD BLACK		Sheet 2 of 4
	Room: TV UNIT U1	Benchtop Colour: NIKPOL SILVERWOOD BLACK		Drawer slides: BLUM ANTARO	Carcass: WHITE HMR
	Date: 15/08/24	Address: U1-2 OSBOURNE AVE TV UNITS		Handles Item No: PUSH TO OPEN	Approved by:

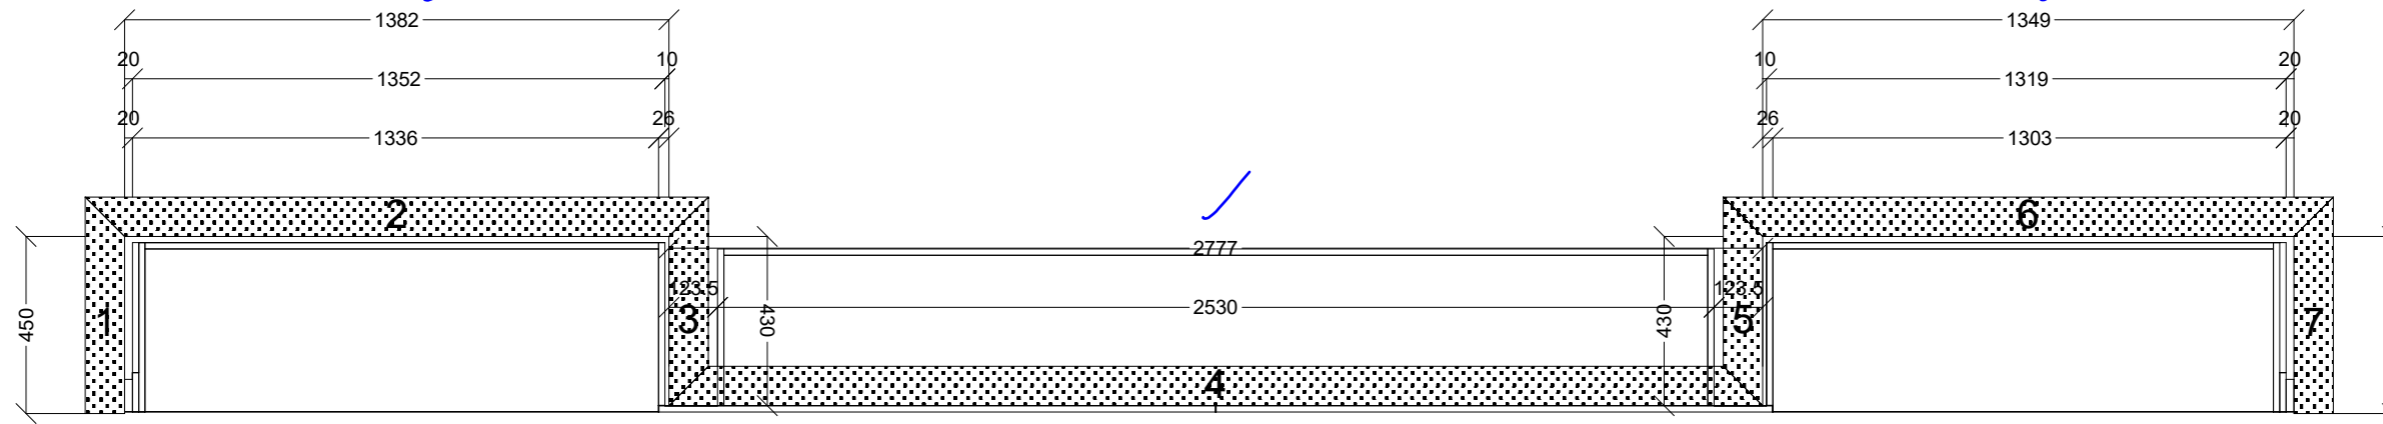

	Client: JABBOUR BUILDING GROUP		Door and panels style/colour: NIKPOL SILVERWOOD BLACK		Sheet 3 of 4
	Room: TV UNIT U2		Benchtop Colour: NIKPOL SILVERWOOD BLACK		Drawer slides: BLUM ANTARO
	Date: 15/08/24		Address: U1-2 OSBOURNE AVE TV UNITS		Handles Item No: PUSH TO OPEN

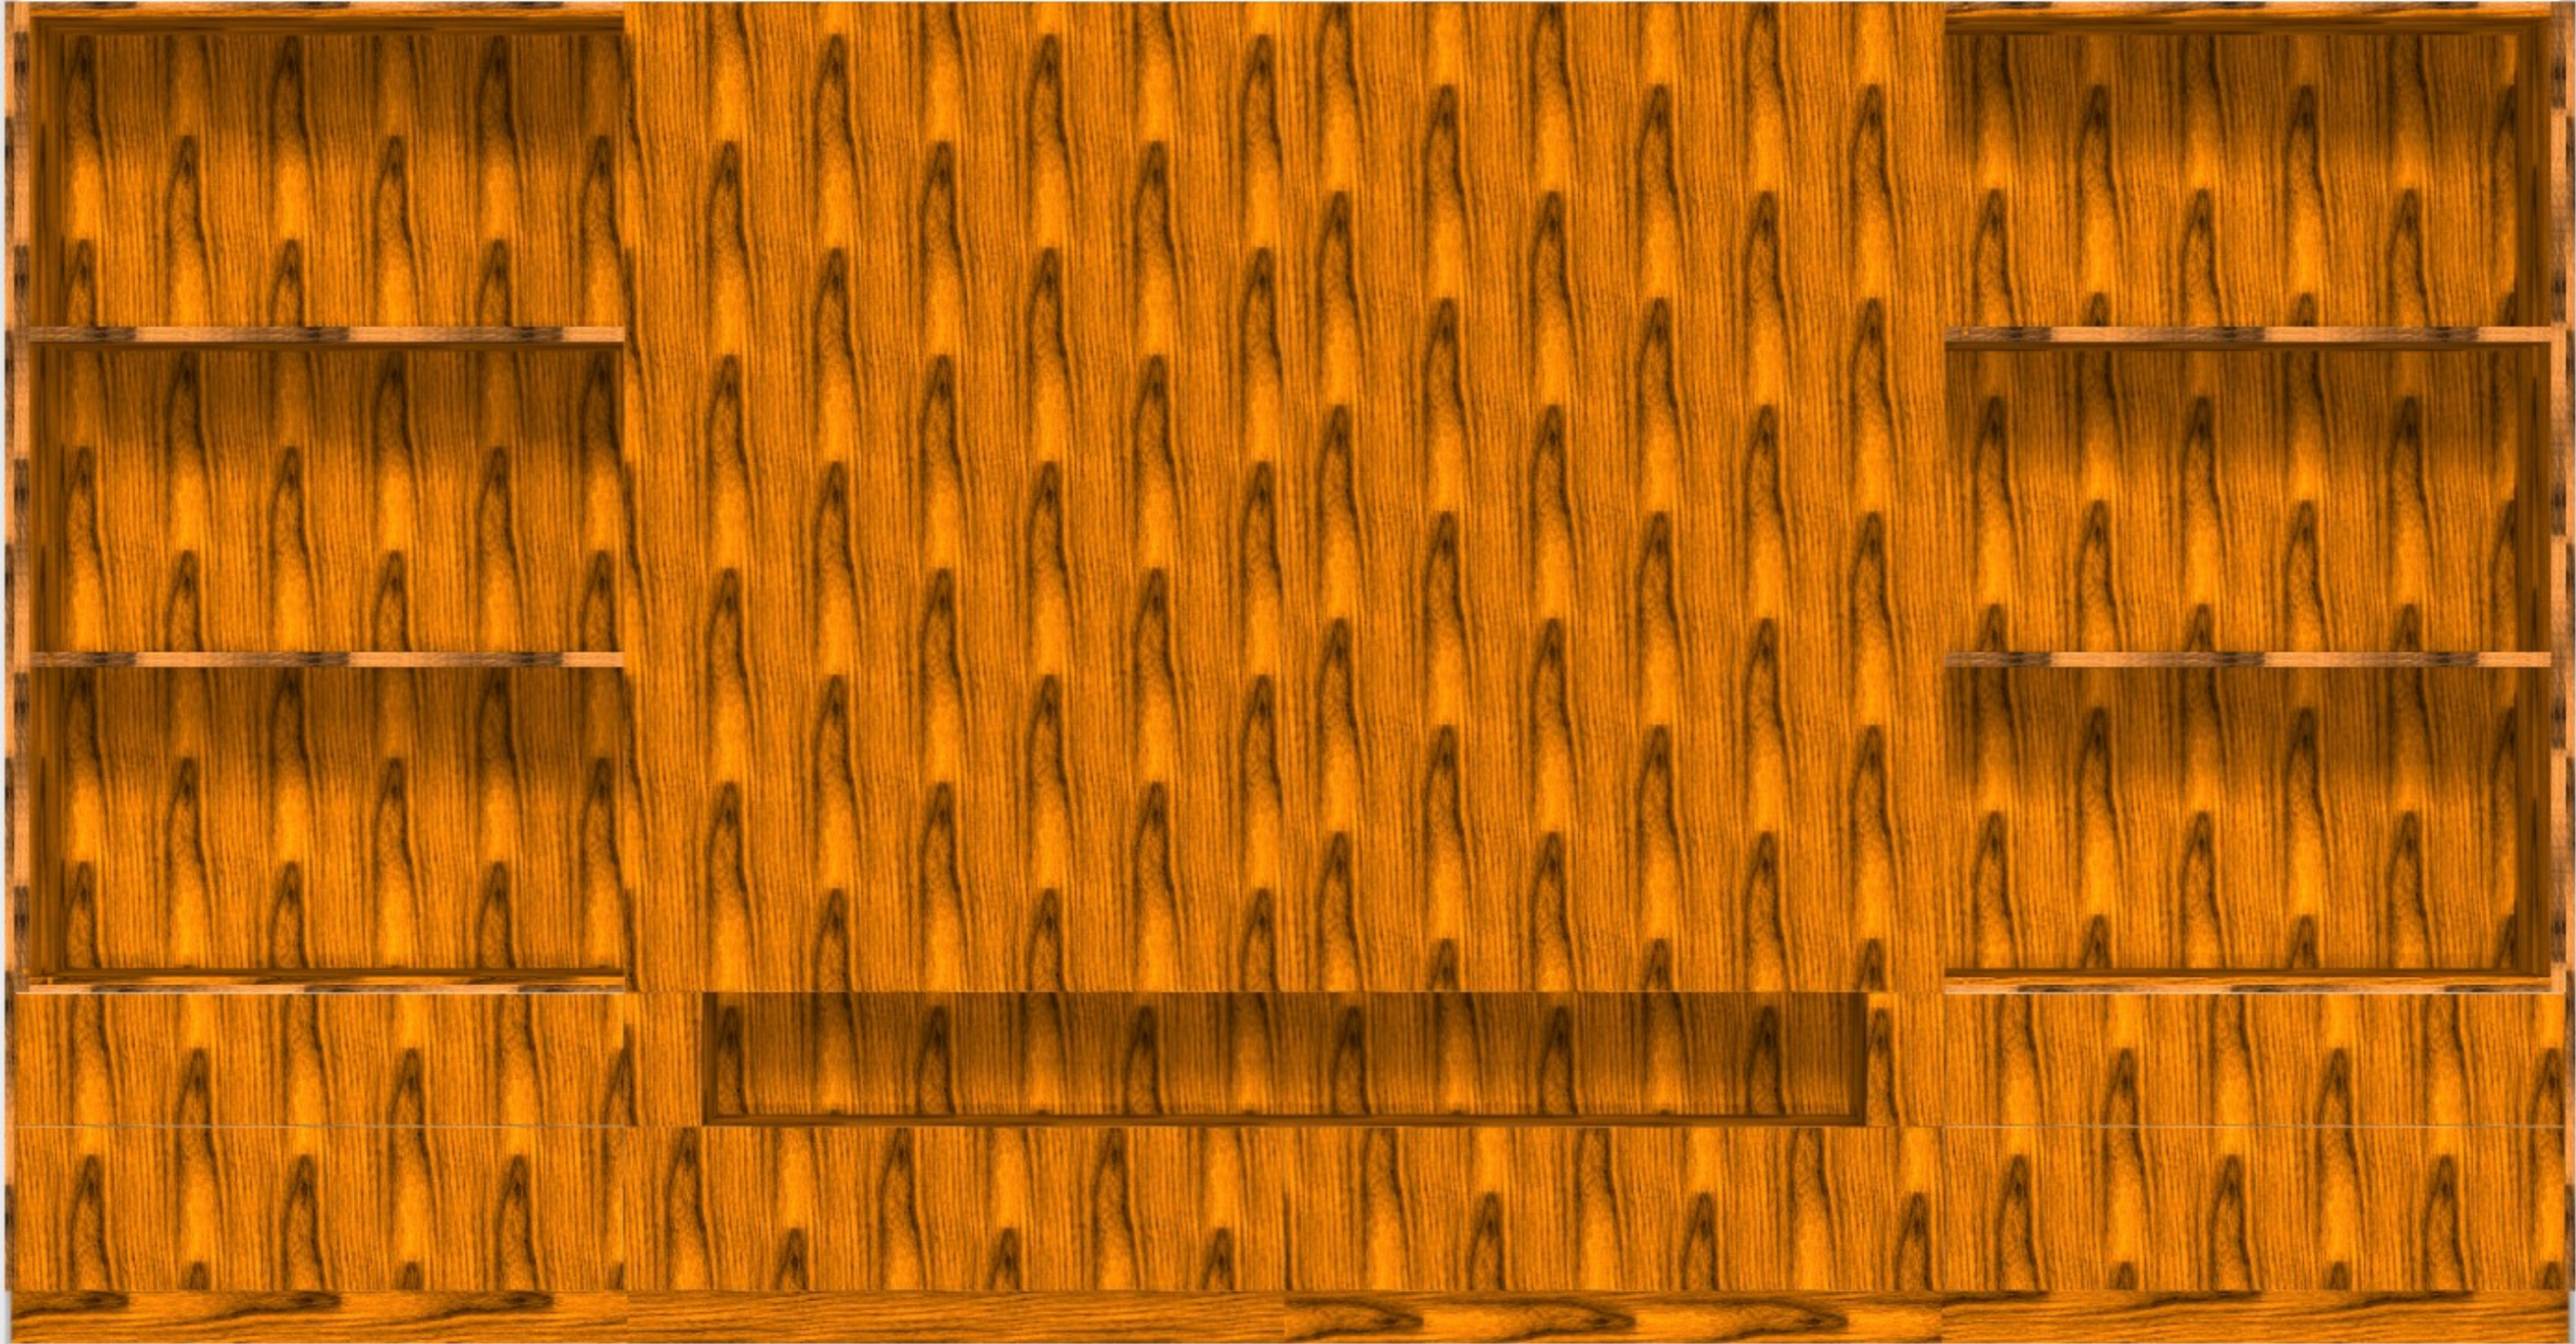

 CONNECT KITCHENS	Client: JABBOUR BUILDING GROUP		Door and panels style/colour: NIKPOL SILVERWOOD BLACK		Sheet 4 of 4
	Room: TV UNIT U2	Benchtop Colour: NIKPOL SILVERWOOD BLACK		Drawer slides: BLUM ANTARO	Carcass: WHITE HMR
	Date: 15/08/24	Address: U1-2 OSBOURNE AVE TV UNITS		Handles Item No: PUSH TO OPEN	Approved by: