


 16mm POLYTEC TASMANIAN OAK WOODMATT WITH 1mm MATCHING ABS EDGING

FRONT ELEVATION

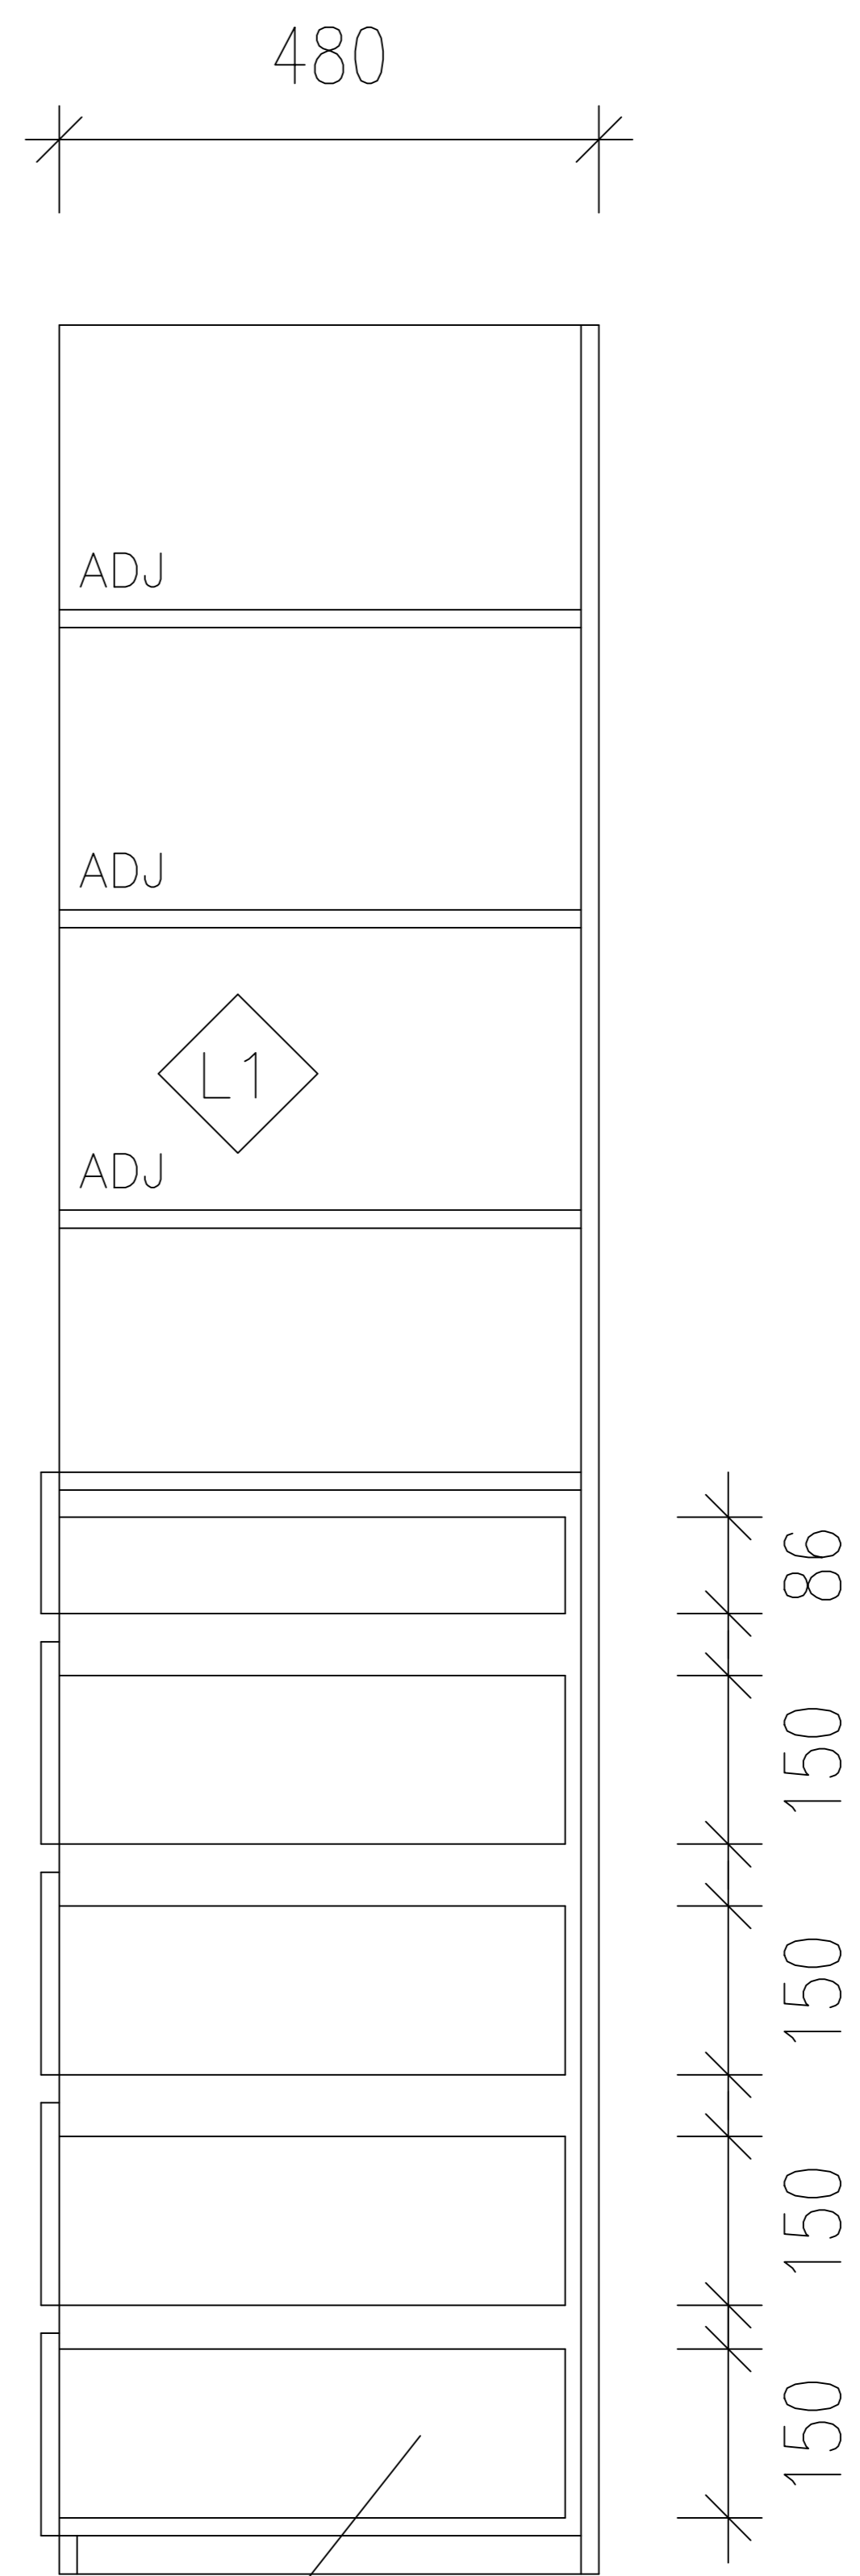

White Melamine Metabox Drawers

SECTION THROUGH

ROBE INSERT DETAIL