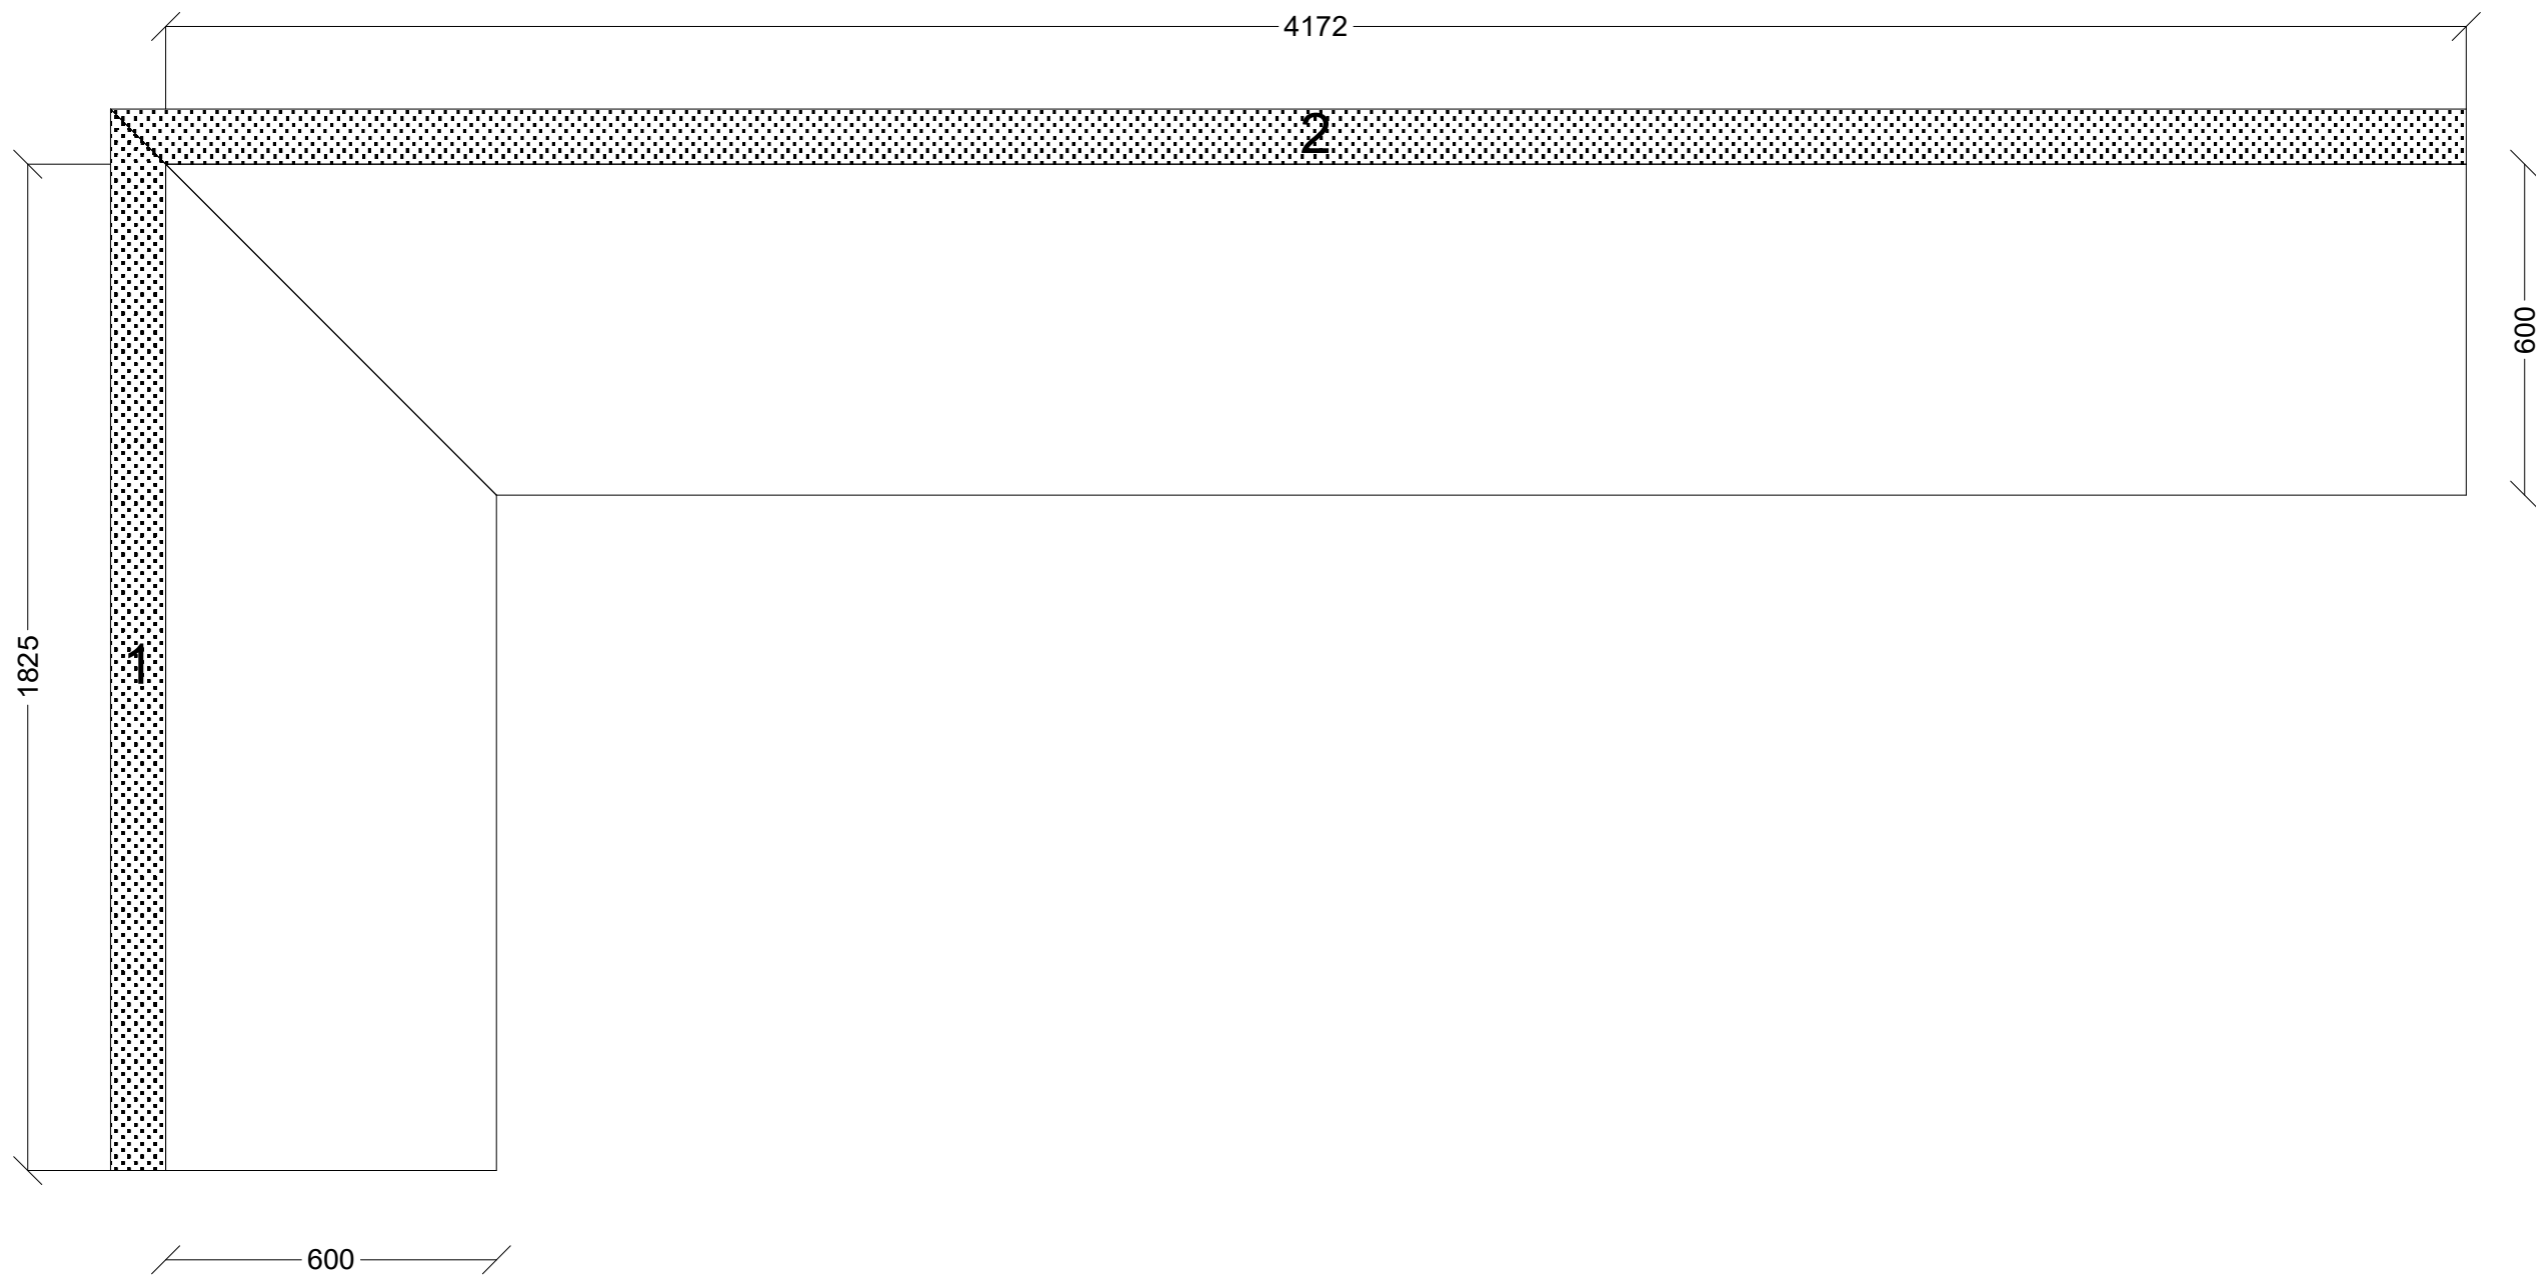
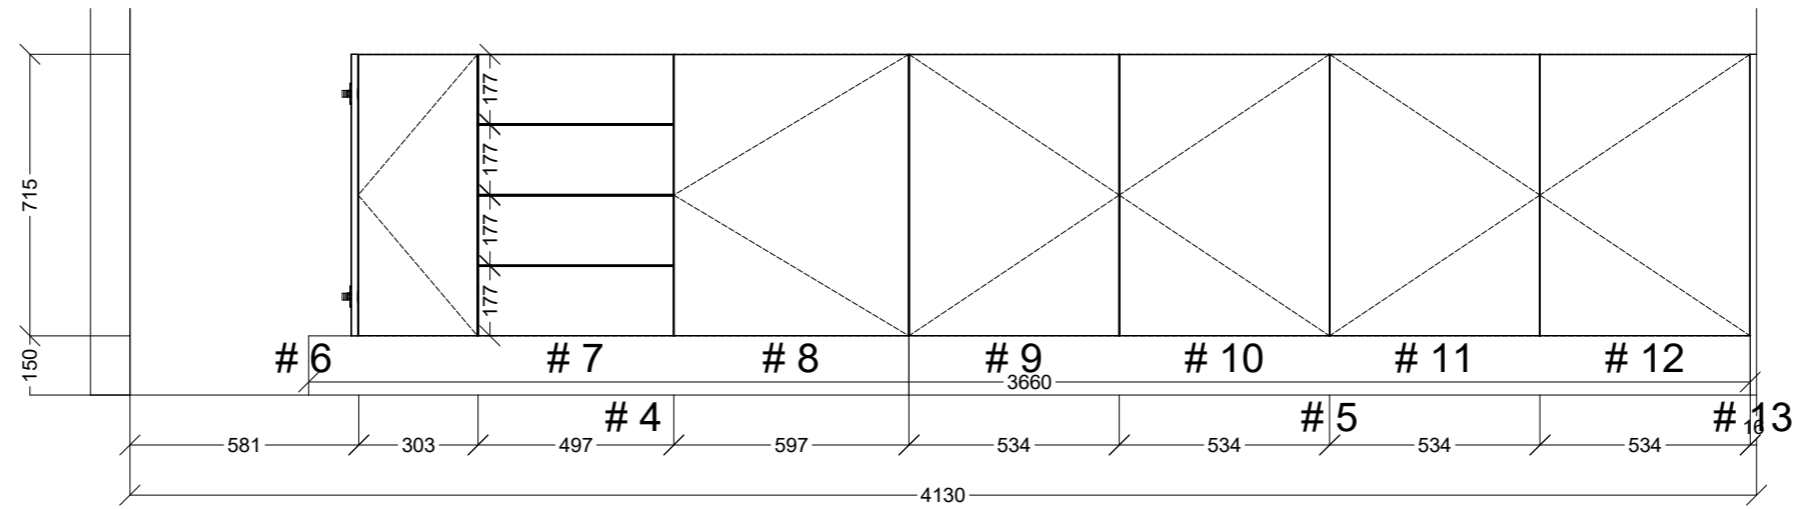
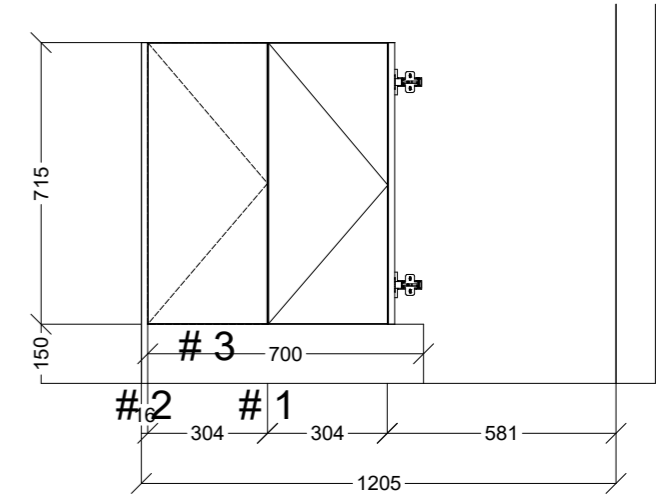
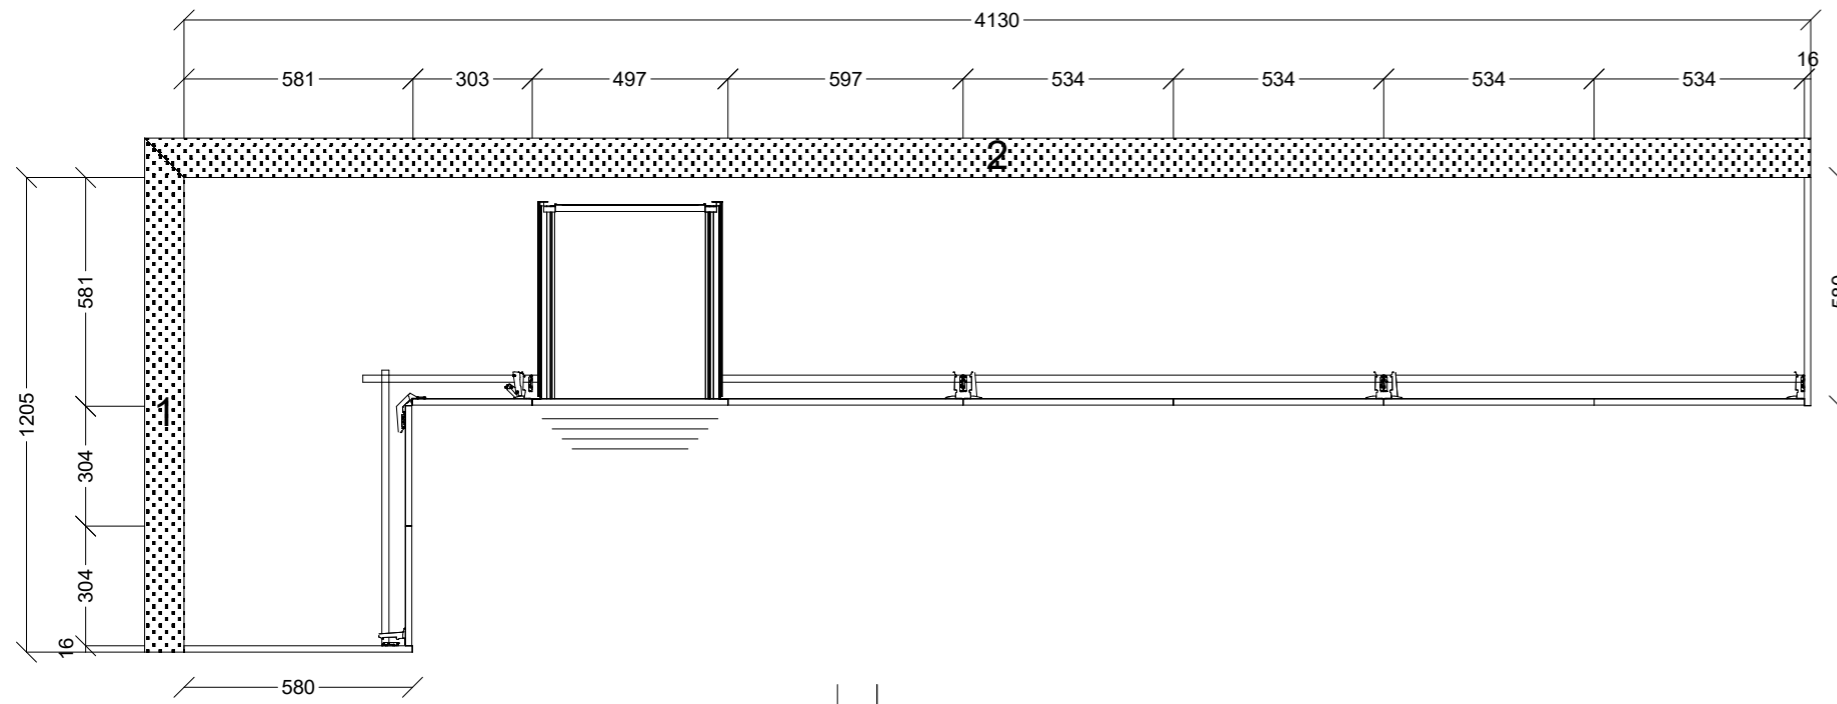

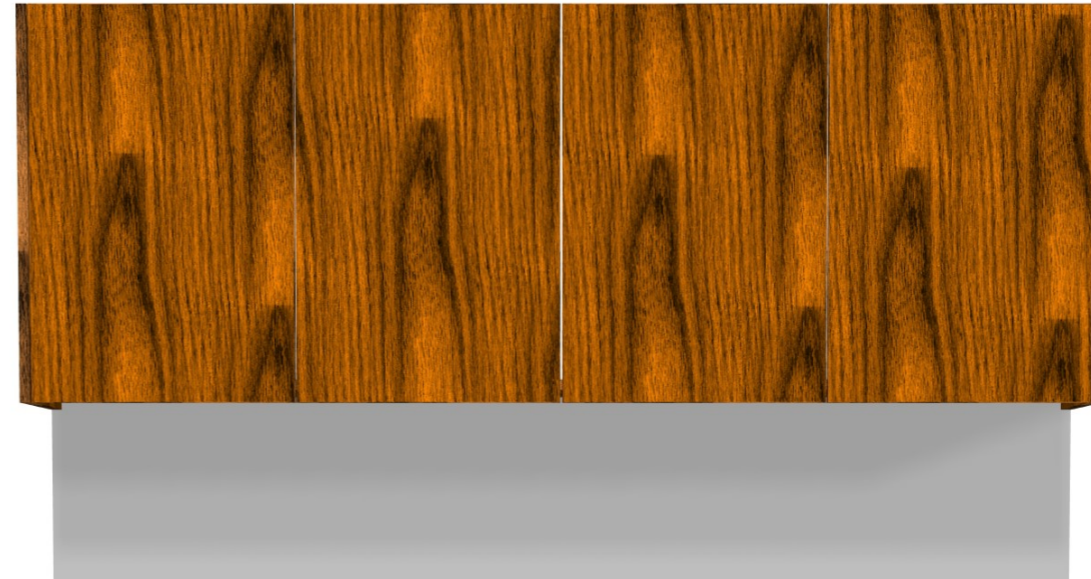
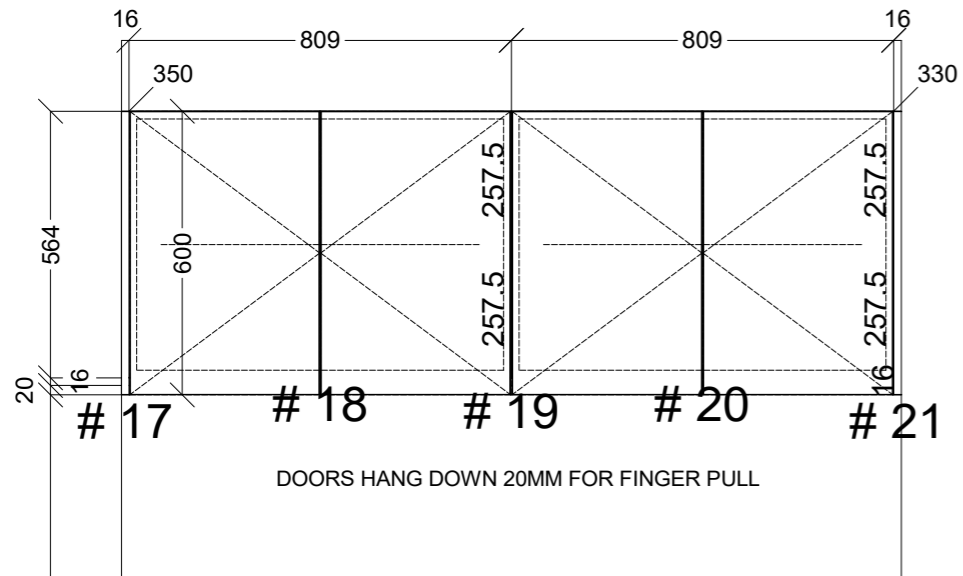
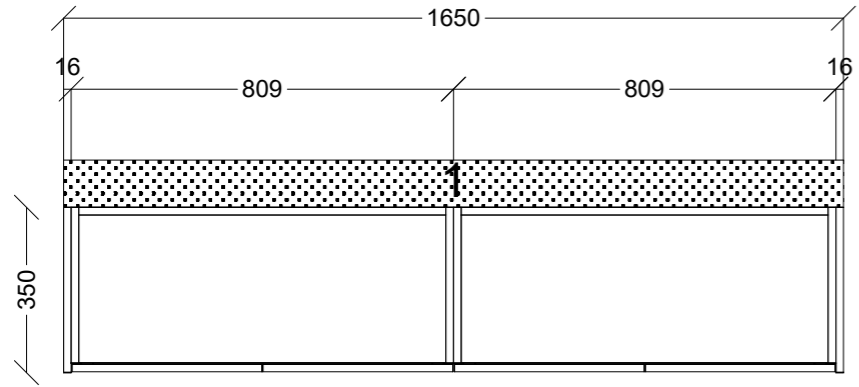
 CONNECT KITCHENS	Client: GRACE CONSTRUCTIONS		Door and panels style/colour: N/A		Sheet 1 of 6
	Room: FEMALE TOILETS	Benchtop Colour: POLYTEC VESUVIUS CEPPO D MOULD	Drawer slides: N/A		Carcass: N/A
	Date: 20/08/24	Address: 43 KOORNANG RD KNOXFIELD	Handles Item No: N/A		Approved by:




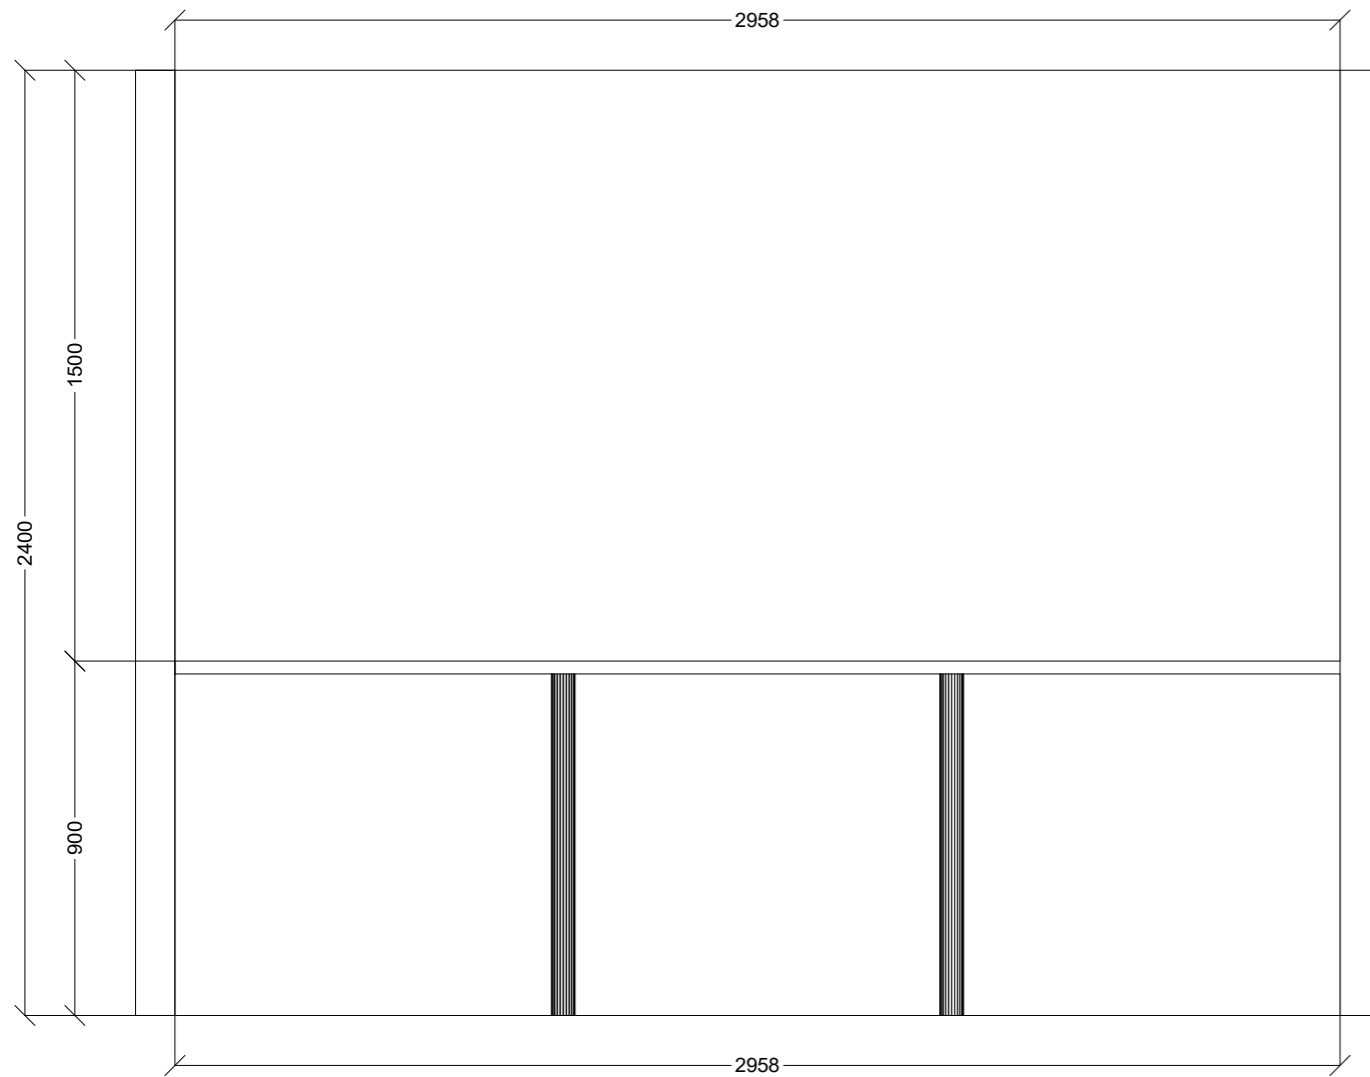
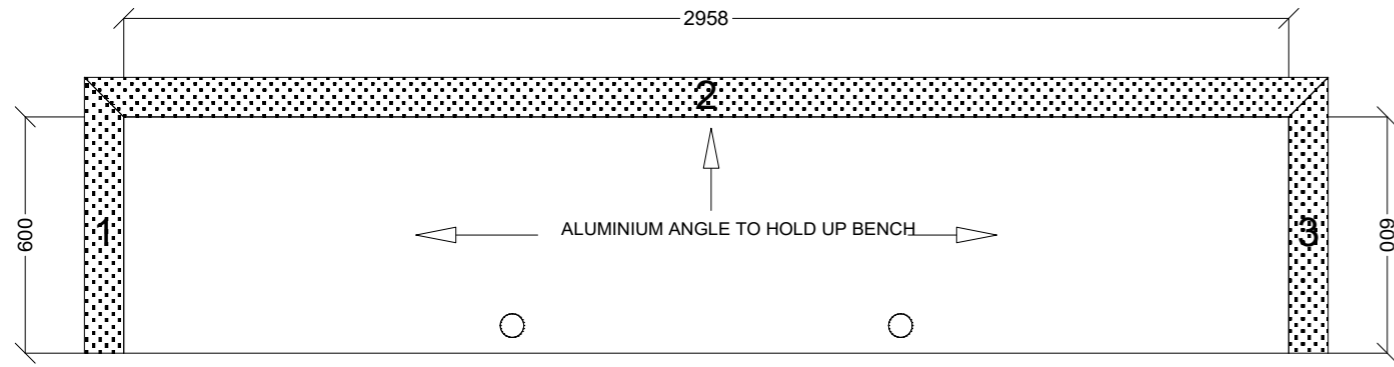
	Client: GRACE CONSTRUCTIONS		Door and panels style/colour: N/A		Sheet 2 of 6
	Room: KITCHEN	Benchtop Colour: POLYTEC VESUVIUS CEPPO D MOULD		Drawer slides: N/A	Carcass: N/A
	Date: 20/08/24	Address: 43 KOORNANG RD KNOXFIELD		Handles Item No: N/A	Approved by:




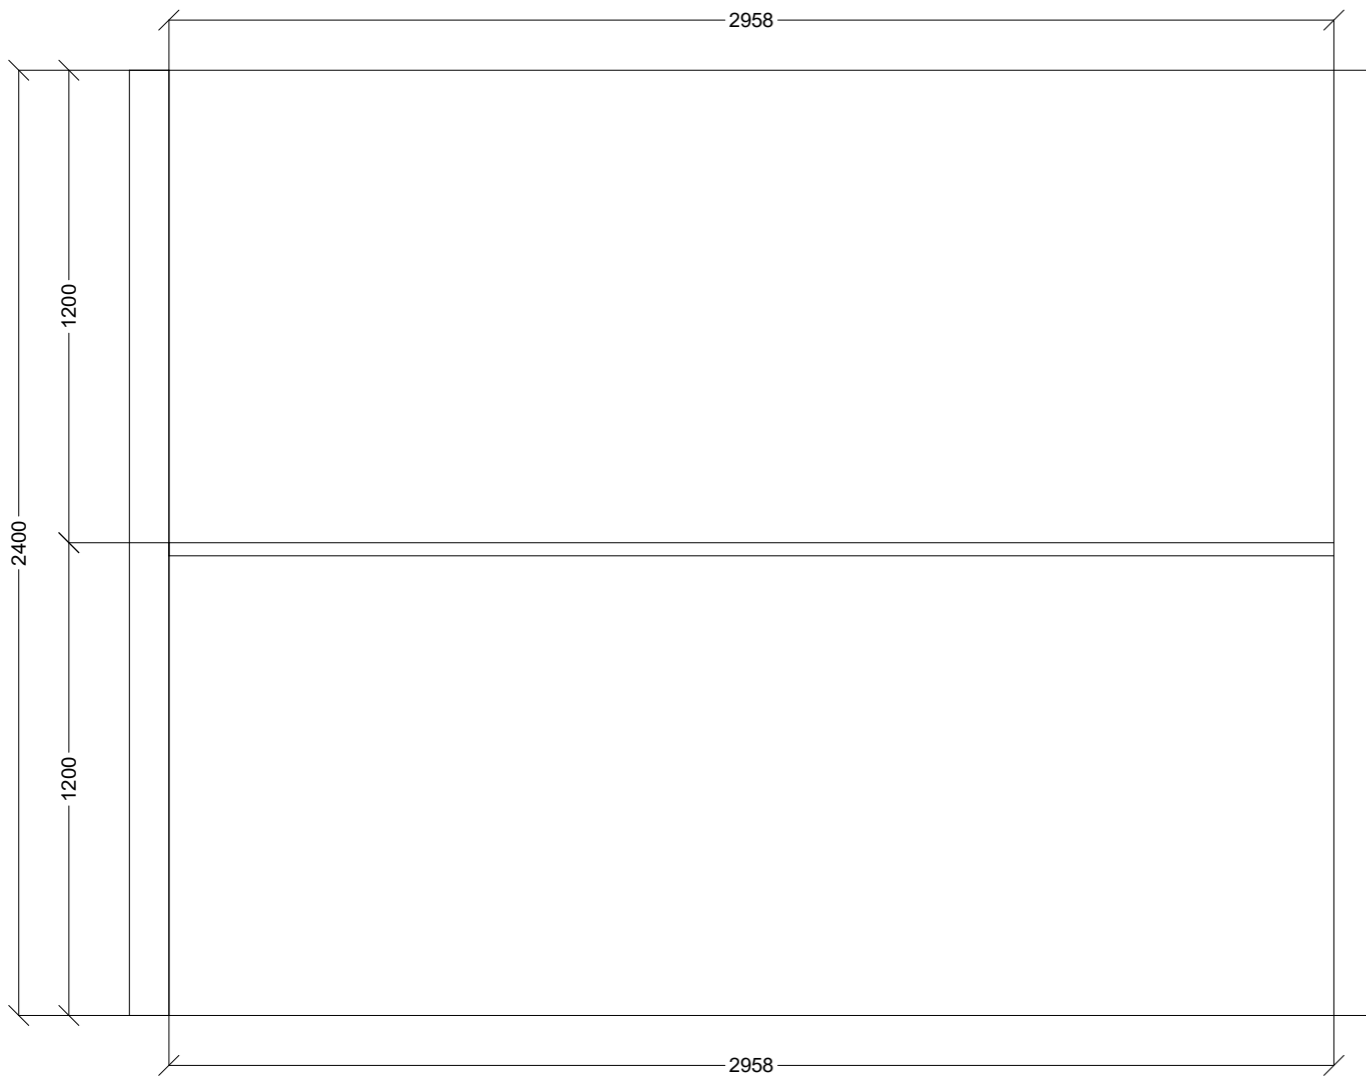
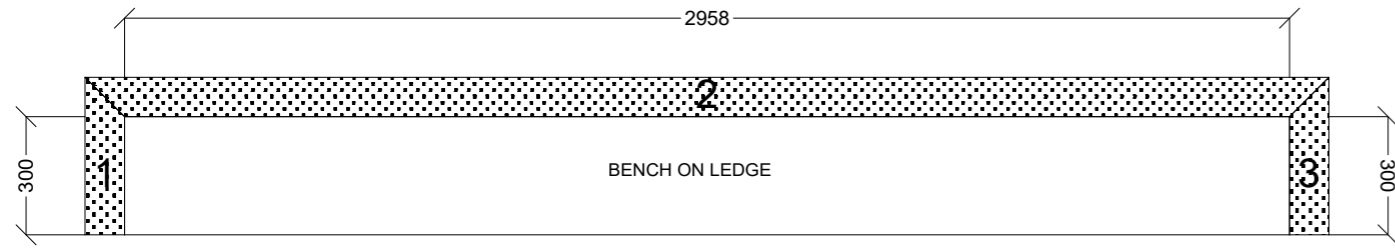
 CONNECT KITCHENS	Client: GRACE CONSTRUCTIONS		Door and panels style/colour: POLYTEC PALOMERA OAK		Sheet 3 of 6
	Room: KITCHEN RE-FACE	Benchtop Colour: POLYTEC VESUVIUS CEPPO D MOULD	Drawer slides: DTC SMOOTH		Carcass: N/A
	Date: 20/08/24	Address: 43 KOORNANG RD KNOXFIELD	Handles Item No: BLACK D PULL		Approved by:




	Client: GRACE CONSTRUCTIONS		Door and panels style/colour: POLYTEC PALOMERA OAK		Sheet 4 of 6
	Room: OVERHEADS	Benchtop Colour: N/A	Drawer slides: N/A		Carcass: WHITE HMR
	Date: 20/08/24	Address: 43 KOORNANG RD KNOXFIELD	Handles Item No: FINGER PULL		Approved by:



 CONNECT KITCHENS	Client: GRACE CONSTRUCTIONS		Door and panels style/colour: N/A		Sheet 5 of 6
	Room: MALE TOILETS	Benchtop Colour: POLYTEC VESUVIUS CEPPO D MOULD	Drawer slides: N/A		Carcass: N/A
	Date: 20/08/24	Address: 43 KOORNANG RD KNOXFIELD	Handles Item No: N/A		Approved by:



 CONNECT KITCHENS	Client: GRACE CONSTRUCTIONS		Door and panels style/colour: N/A		Sheet 6 of 6
	Room: MALE TOILETS	Benchtop Colour: POLYTEC VESUVIUS CEPPO D MOULD		Drawer slides: N/A	Carcass: N/A
	Date: 20/08/24	Address: 43 KOORNANG RD KNOXFIELD		Handles Item No: N/A	Approved by: