




<b>SJ Custom Kitchens</b>	Phone: 0432 101 986	Job #: Job	Site Contact: Chris	Date: 10/09/24
	Email: sjcustomkitchens@hotmail.com	Job Name: Default	Site Phone:	Drawn By:
	Web: www.sjcustomkitchens.com	Room #:	Site Address: 25 ti tree grove mornington	Drawing #: 1
		Room Name:	City: State: Victoria.	Scale: NTS

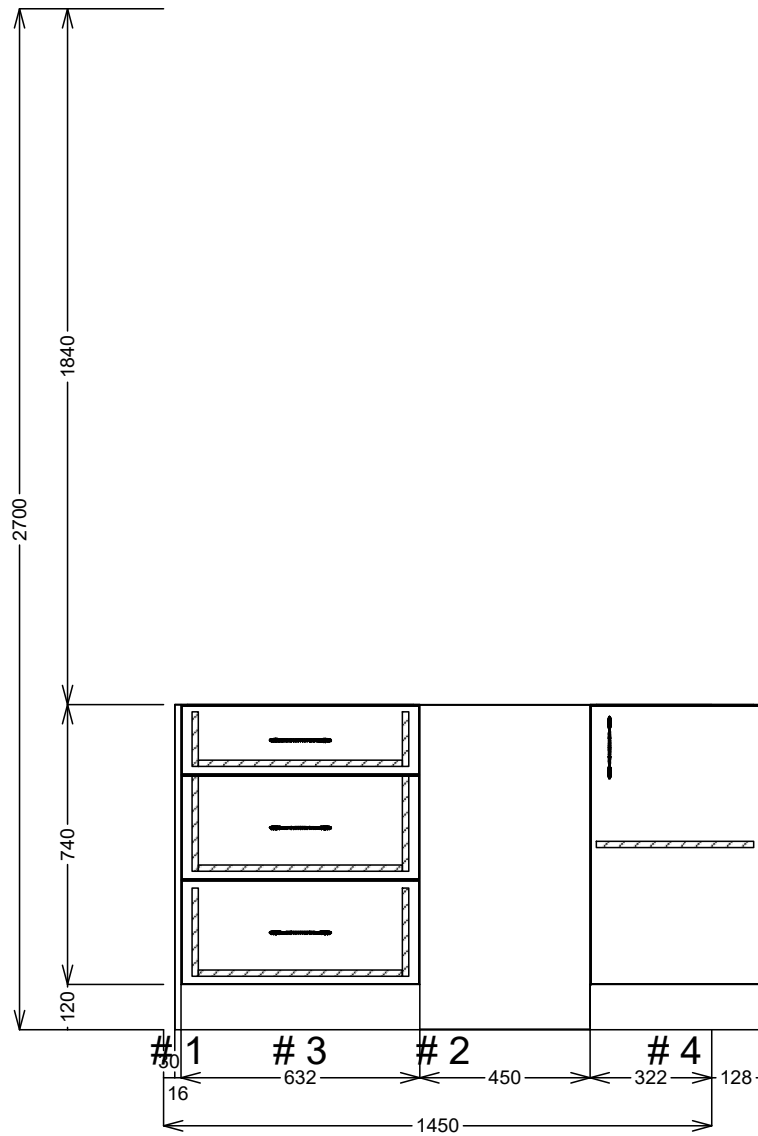


<b>SJ Custom Kitchens</b>	Phone: 0432 101 986	Job #: Job	Site Contact: Chris	Date: 10/09/24
	Email: sjcustomkitchens@hotmail.com	Job Name: Default	Site Phone:	Drawn By:
	Web: www.sjcustomkitchens.com	Room #:	Site Address: 25 ti tree grove mornington	Drawing #: 2
		Room Name:	City: State: Victoria.	Scale: NTS

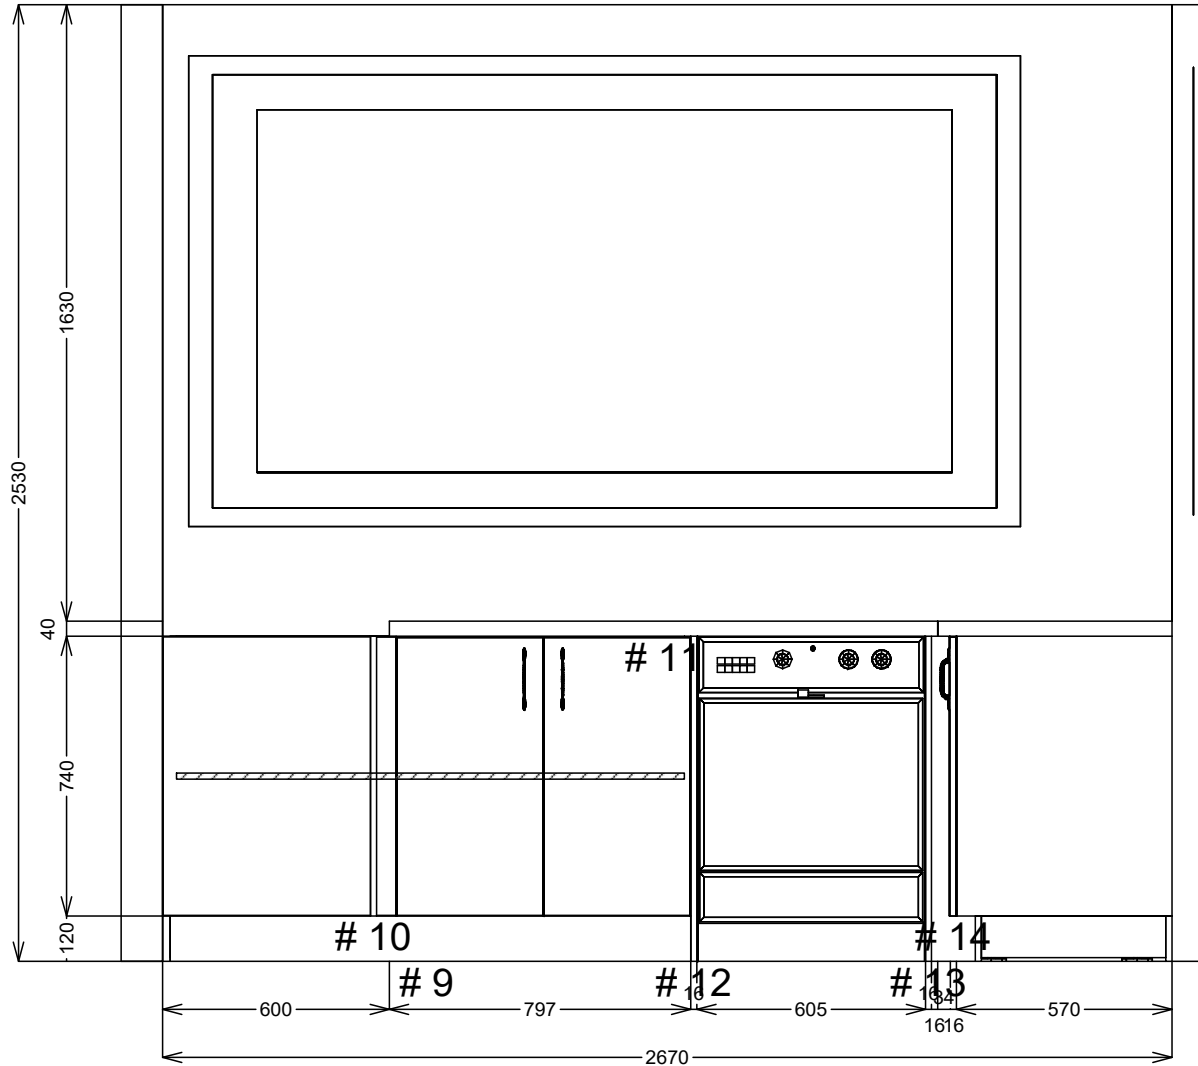


<b>SJ Custom Kitchens</b>	Phone: 0432 101 986	Job #: Job	Site Contact: Chris	Date: 10/09/24
	Email: sjcustomkitchens@hotmail.com	Job Name: Default	Site Phone:	Drawn By:
	Web: www.sjcustomkitchens.com	Room #:	Site Address: 25 ti tree grove mornington	Drawing #: 3
		Room Name:	City: Victoria. State: Victoria.	Scale: NTS

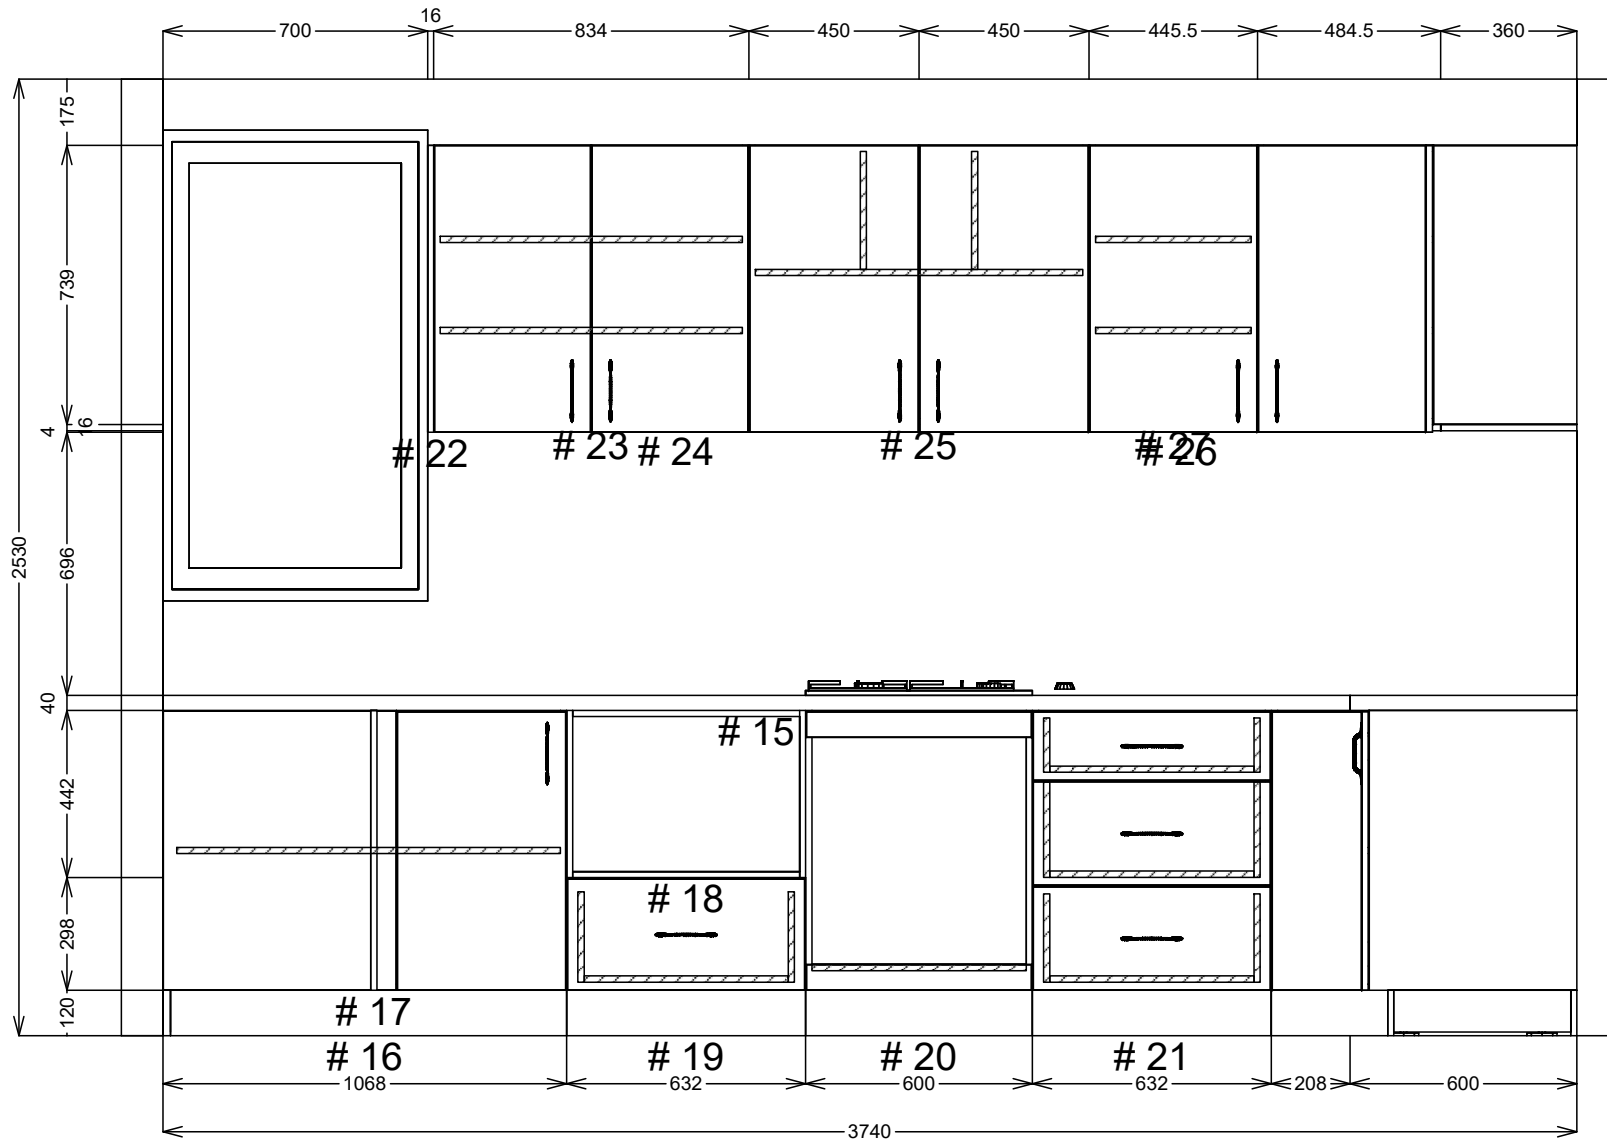


<b>SJ Custom Kitchens</b>	Phone: 0432 101 986	Job #: Job	Site Contact: Chris	Date: 10/09/24
	Email: sjcustomkitchens@hotmail.com	Job Name: Default	Site Phone:	Drawn By:
	Web: www.sjcustomkitchens.com	Room #:	Site Address: 25 ti tree grove mornington	Drawing #: 4
		Room Name:	City: State: Victoria.	Scale: NTS

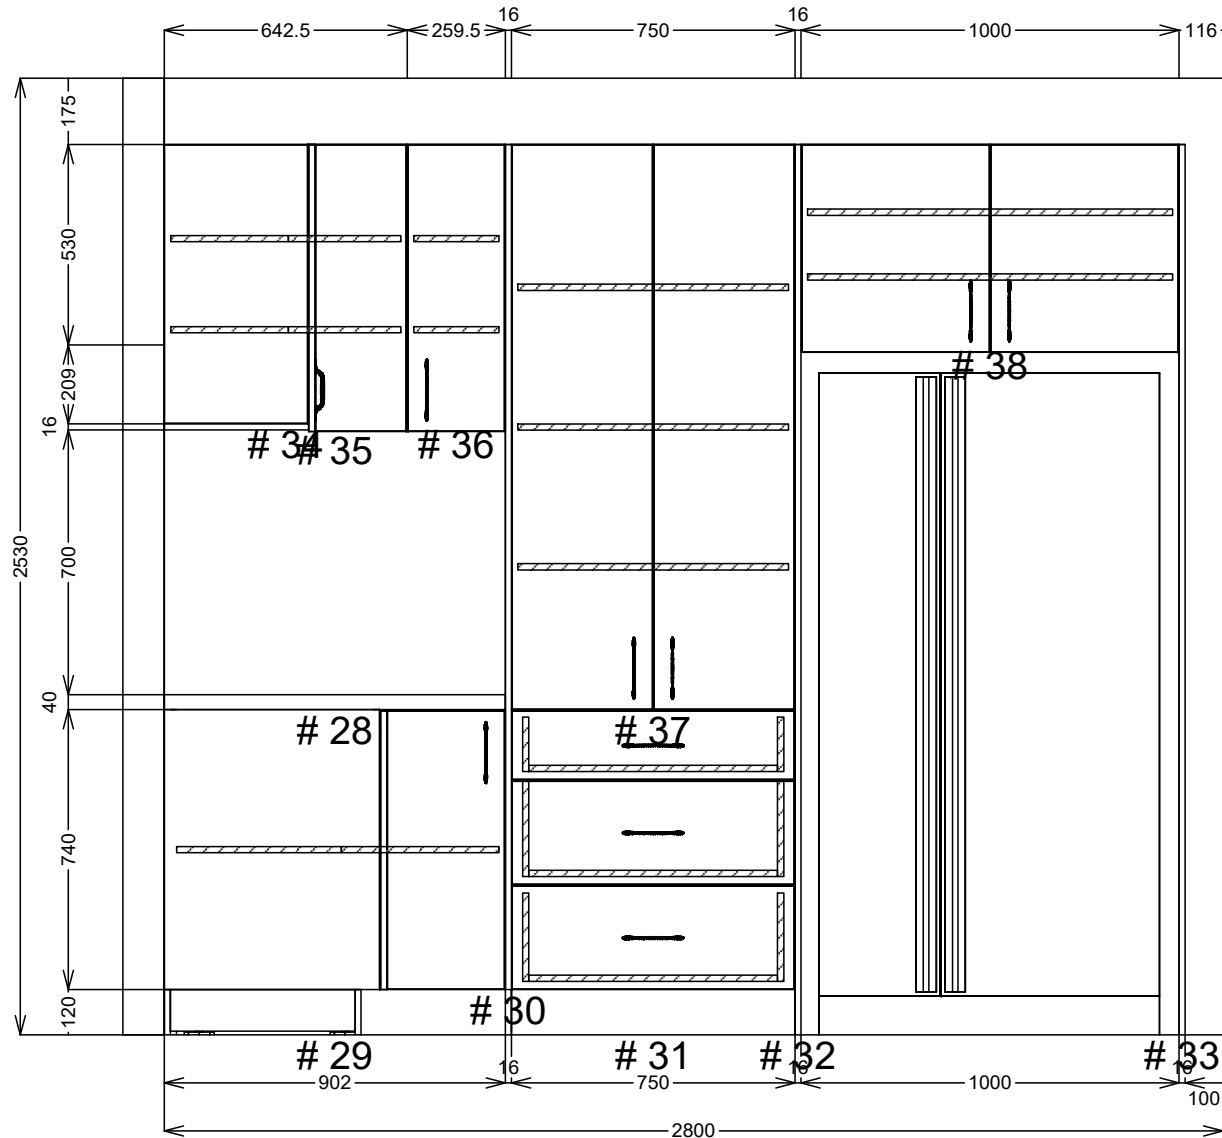

<b>SJ Custom Kitchens</b>	Phone: 0432 101 986	Job #: Job	Site Contact: Chris	Date: 10/09/24
	Email: sjcustomkitchens@hotmail.com	Job Name: Default	Site Phone:	Drawn By:
	Web: www.sjcustomkitchens.com	Room #:	Site Address: 25 ti tree grove mornington	Drawing #: 5
		Room Name:	City: Victoria. State: Victoria.	Scale: NTS

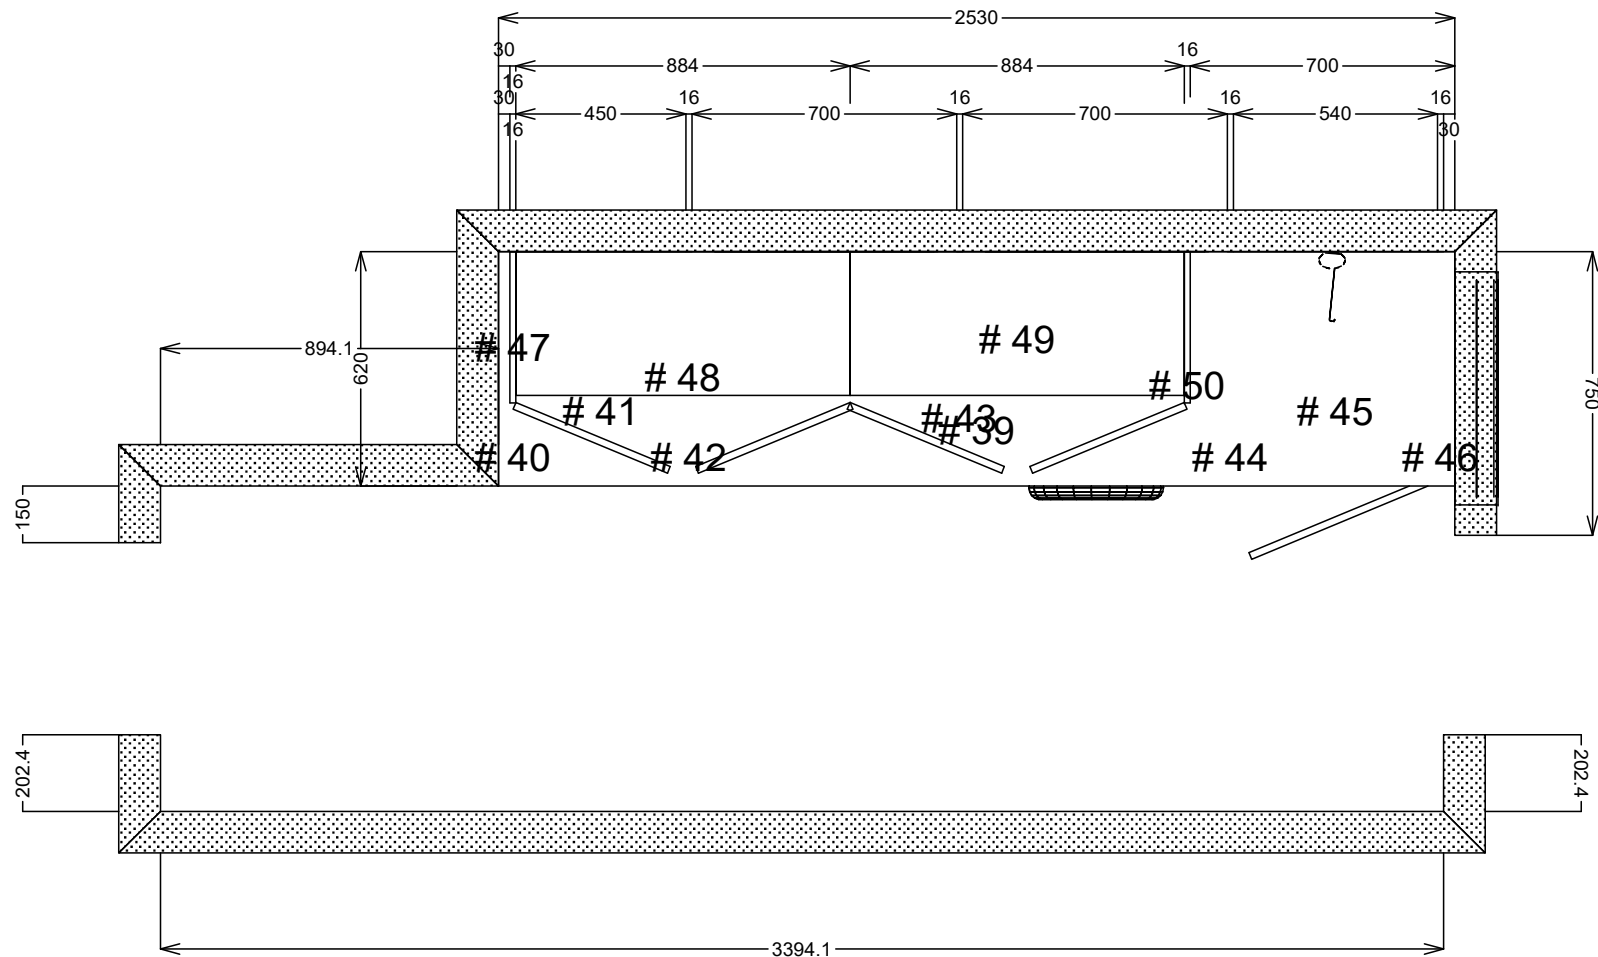

<b>SJ Custom Kitchens</b>	Phone: 0432 101 986	Job #: Job	Site Contact: Chris	Date: 10/09/24
	Email: sjcustomkitchens@hotmail.com	Job Name: Default	Site Phone:	Drawn By:
	Web: www.sjcustomkitchens.com	Room #:	Site Address: 25 ti tree grove mornington	Drawing #: 6
		Room Name:	City: State: Victoria.	Scale: NTS

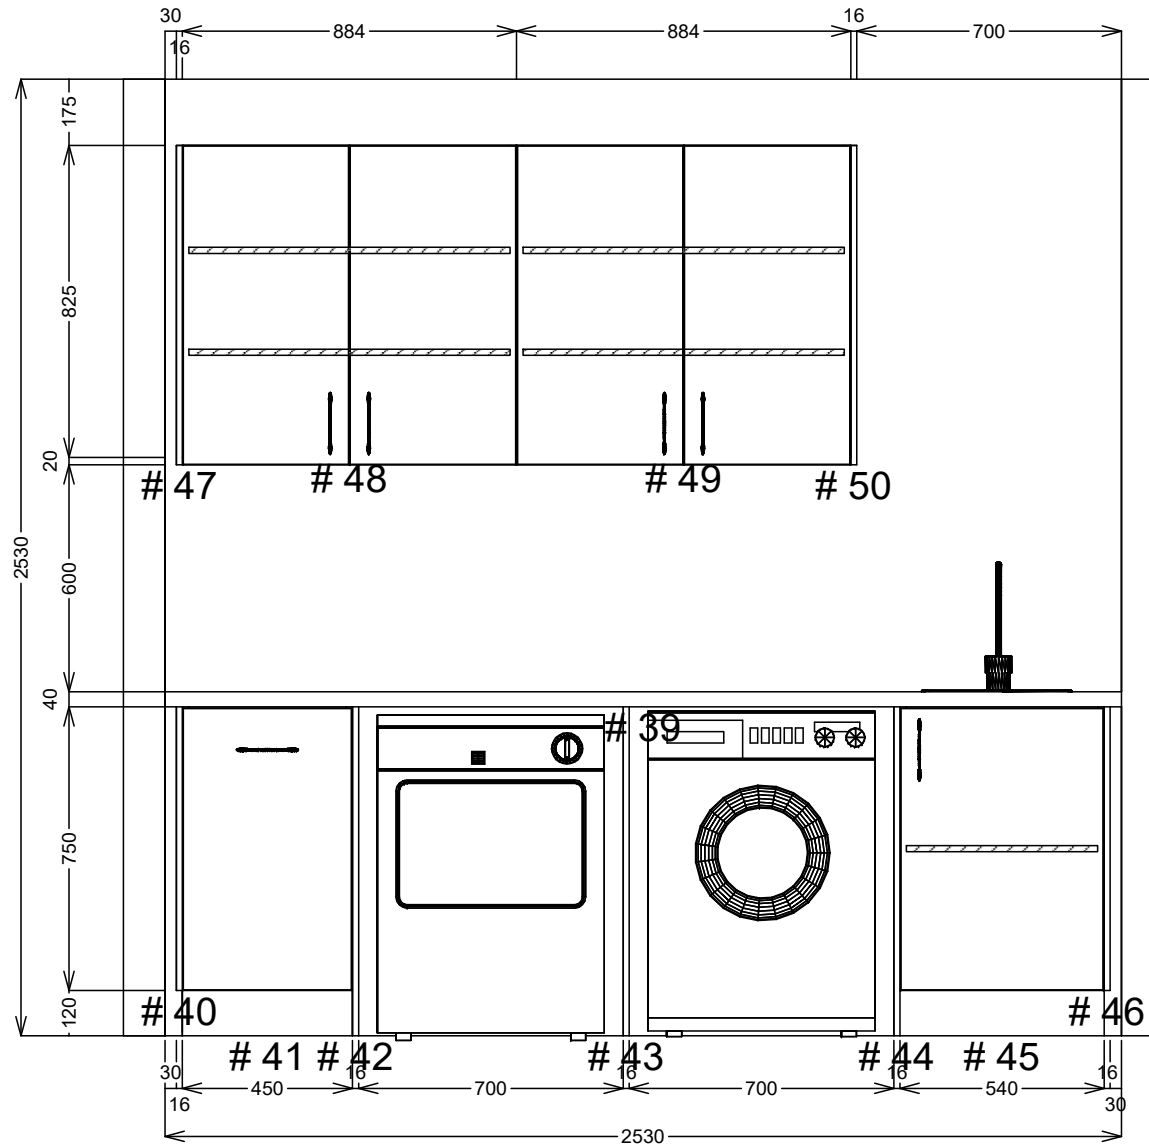

<b>SJ Custom Kitchens</b>	Phone: 0432 101 986	Job #: Job	Site Contact: Chris	Date: 10/09/24
	Email: sjcustomkitchens@hotmail.com	Job Name: Default	Site Phone:	Drawn By:
	Web: www.sjcustomkitchens.com	Room #:	Site Address: 25 ti tree grove mornington	Drawing #: 7
		Room Name:	City: State: Victoria.	Scale: NTS