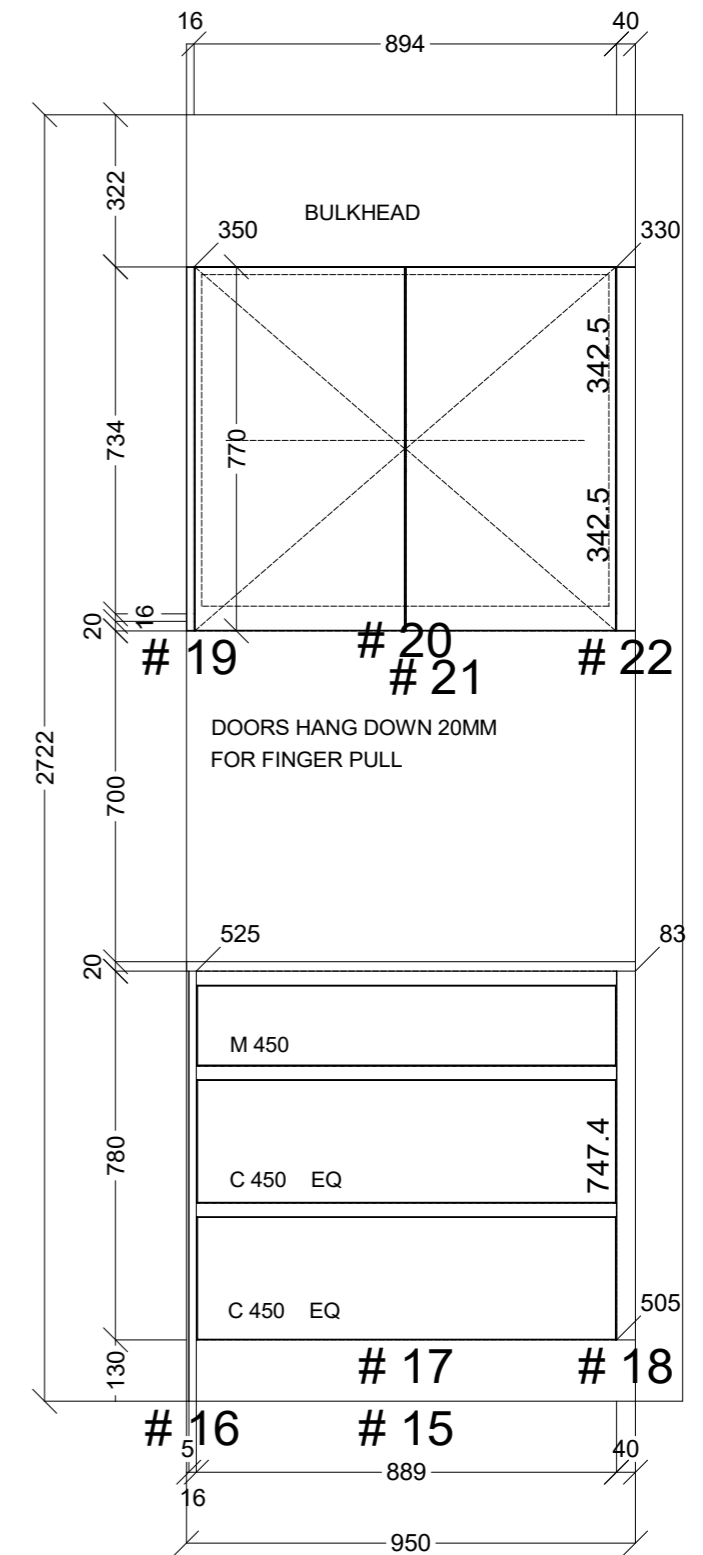
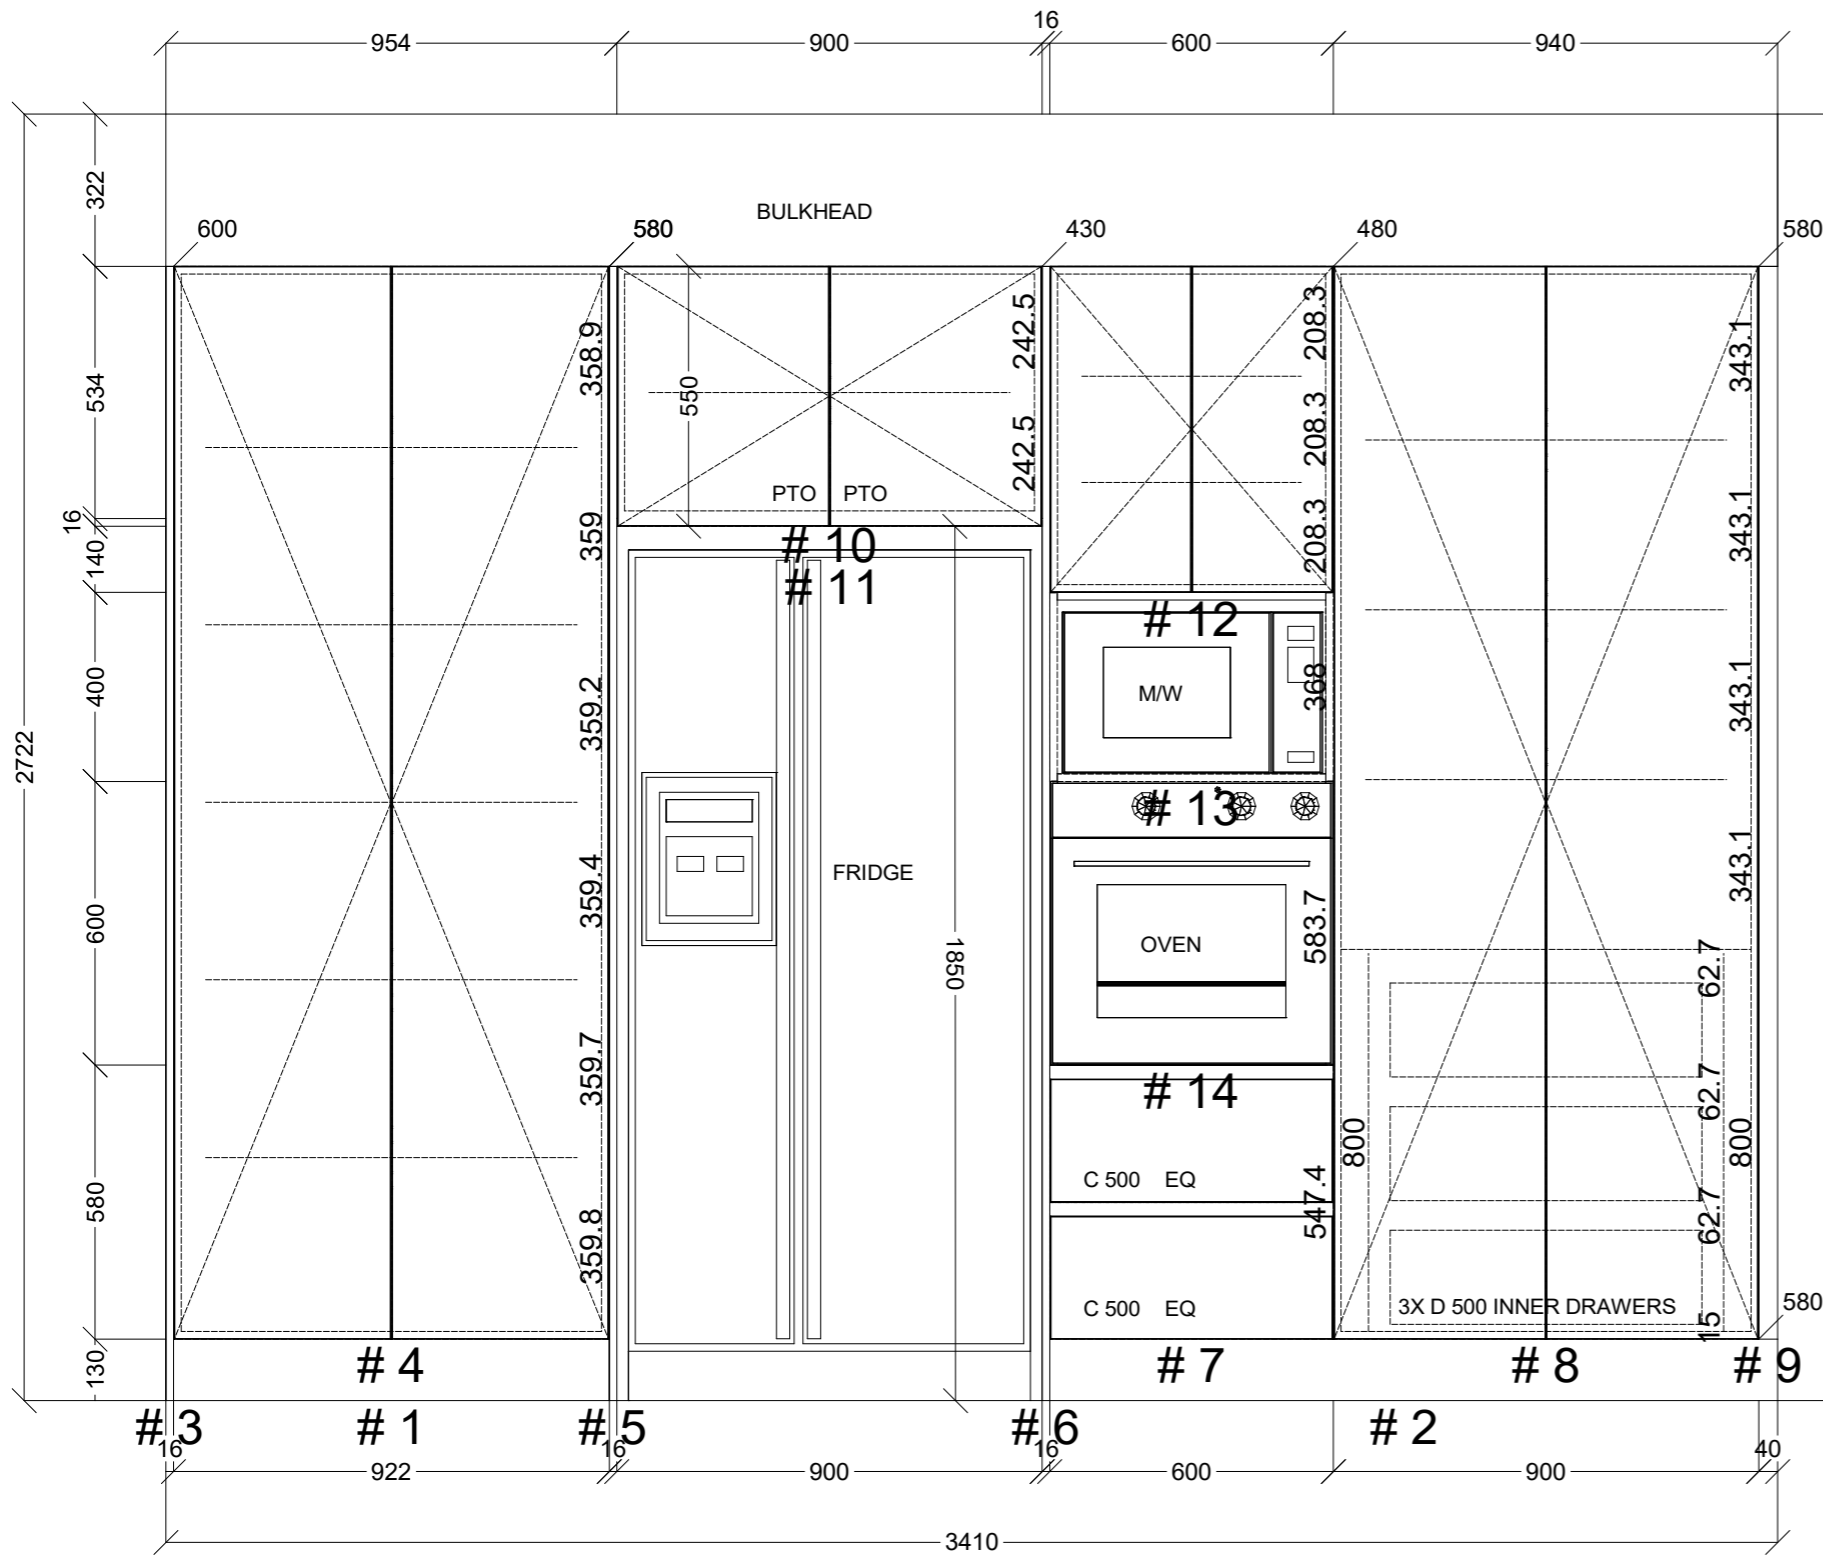
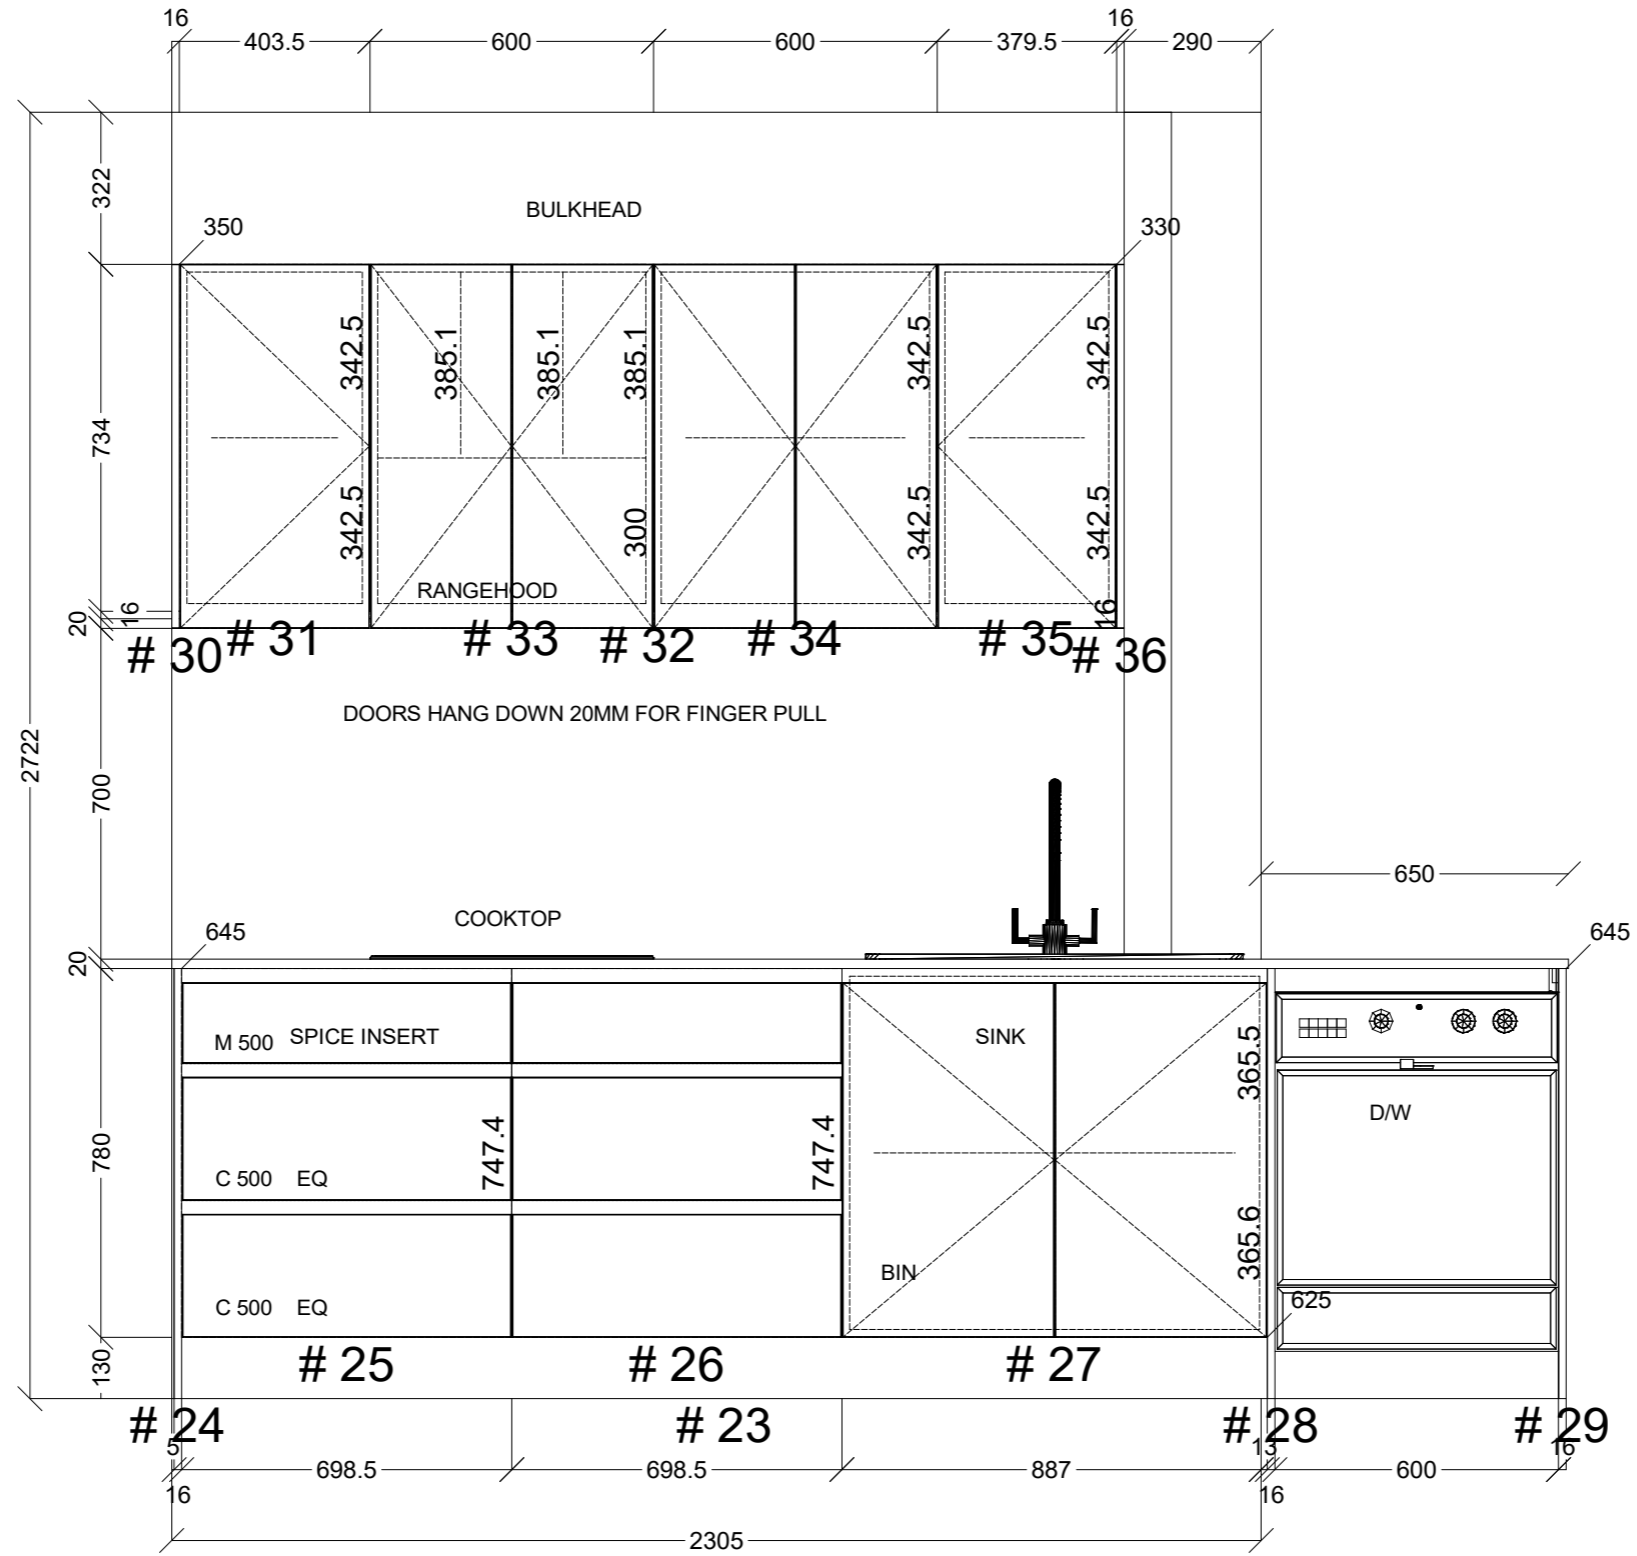

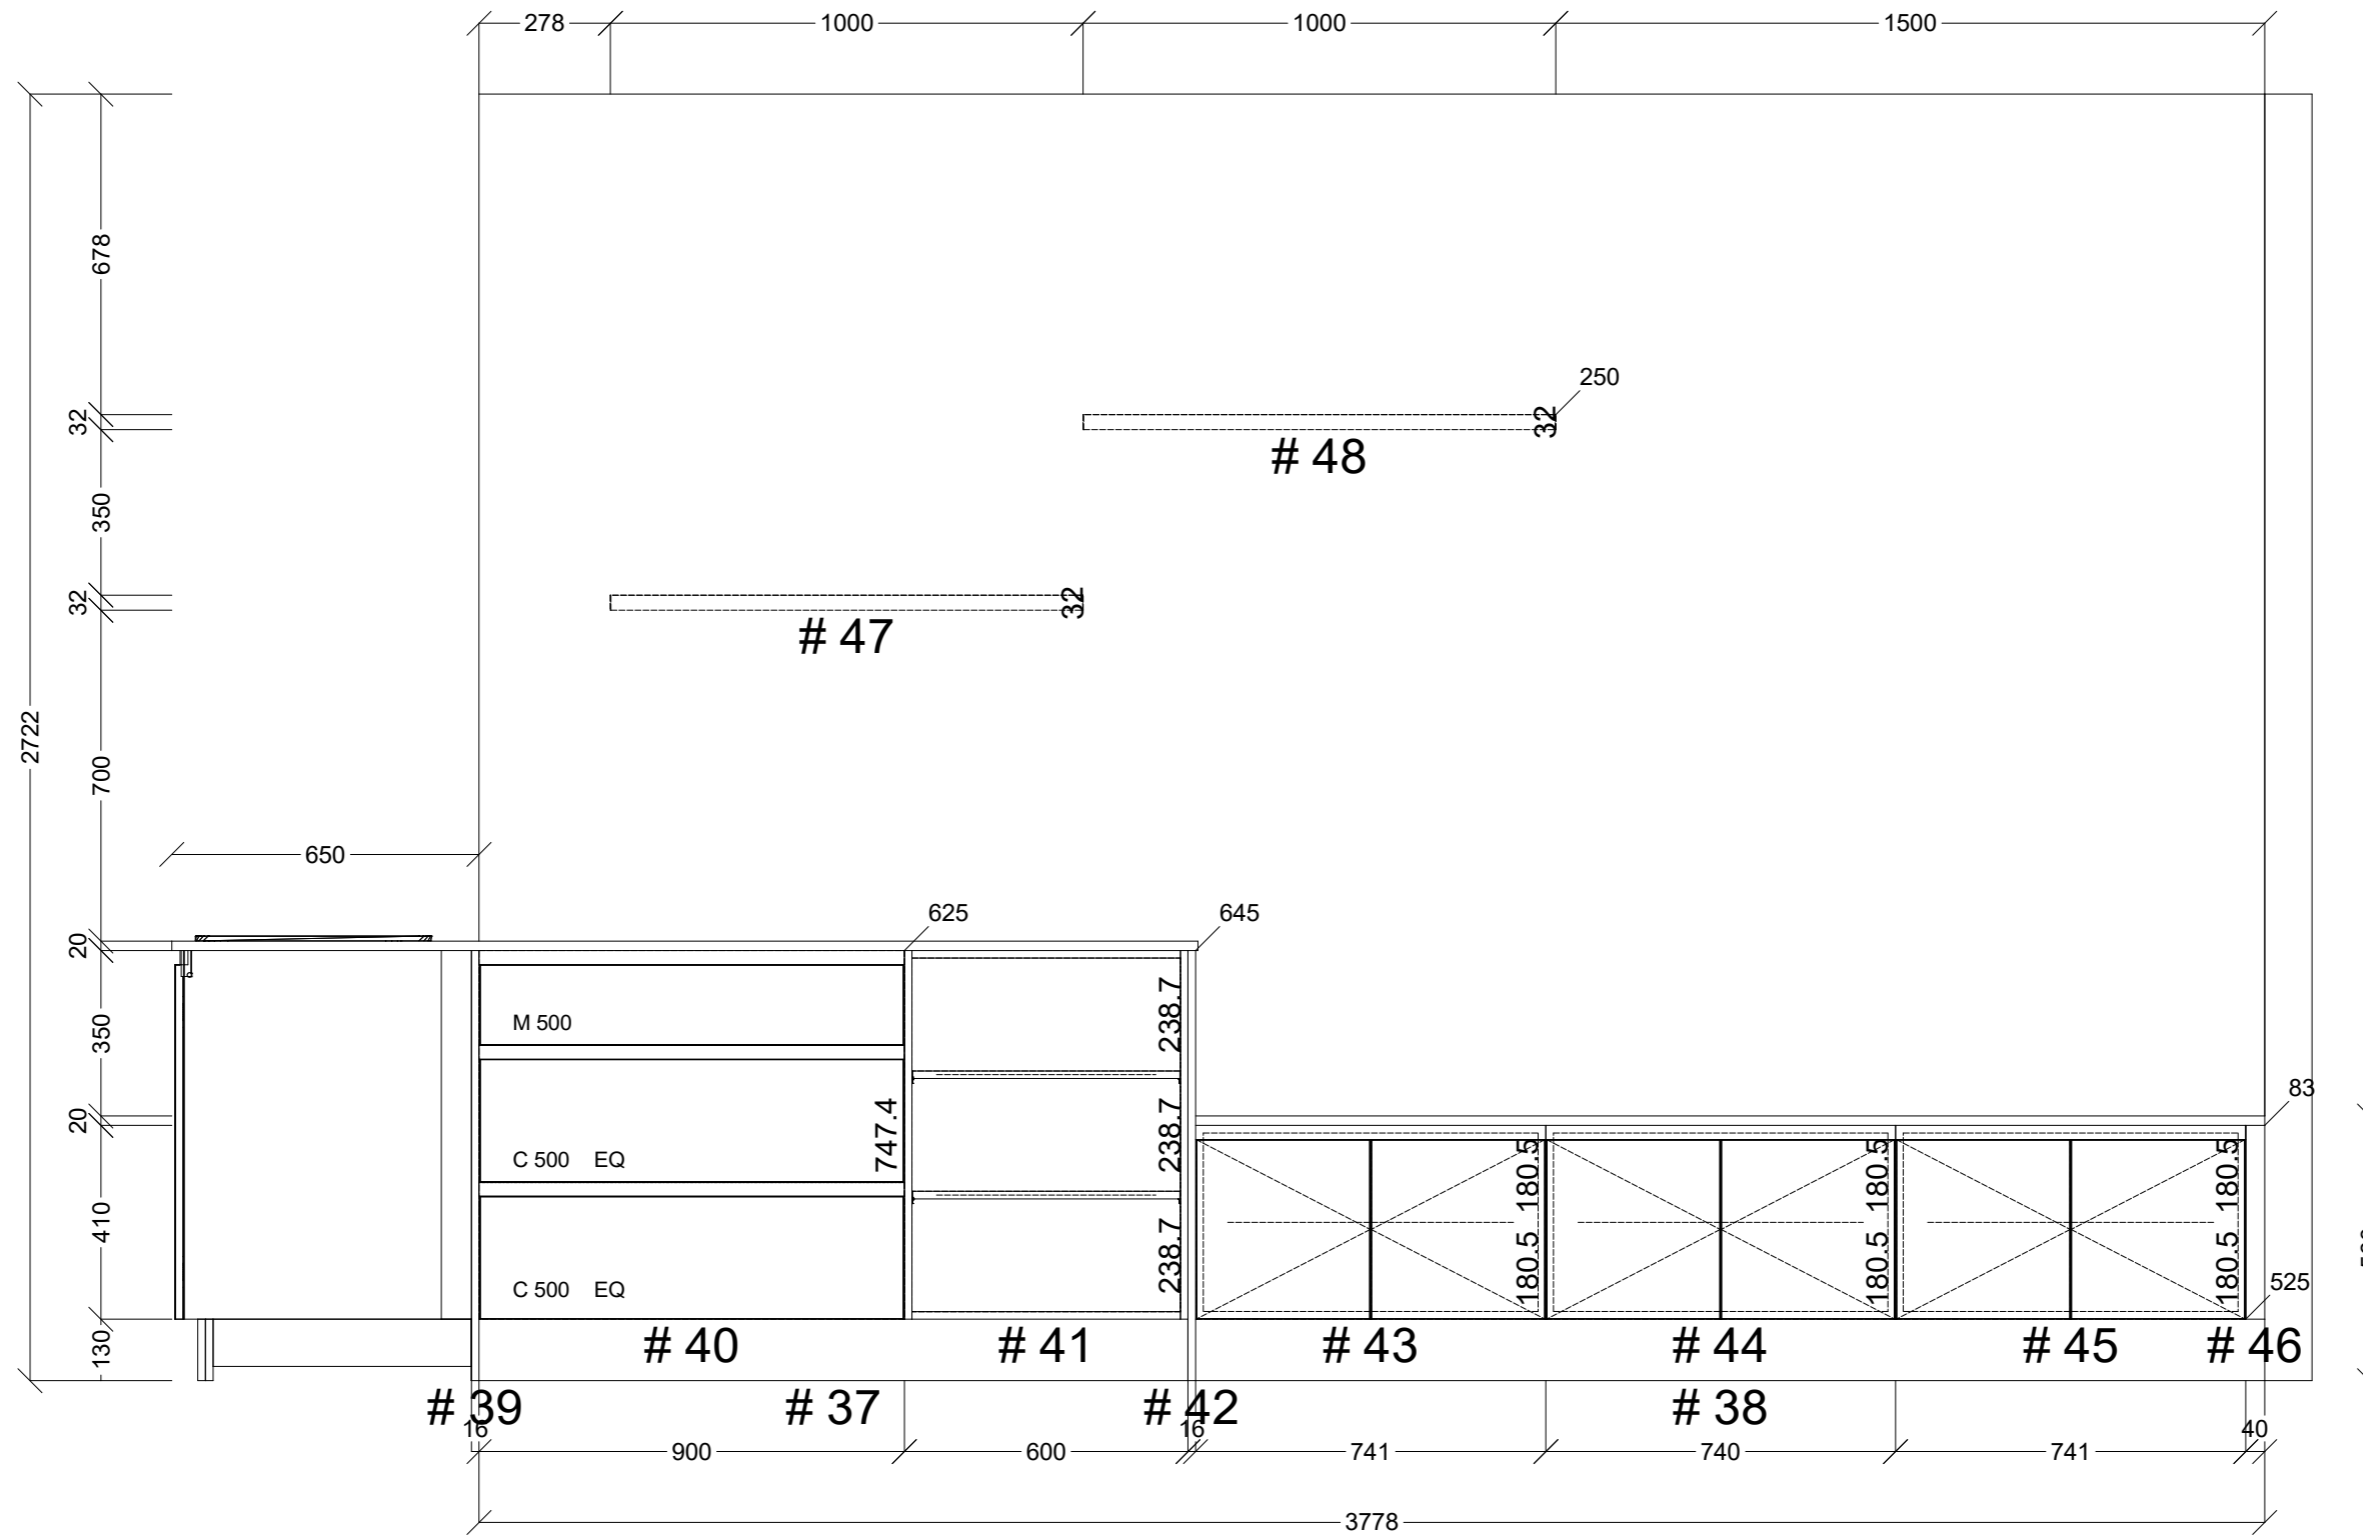
 CONNECT KITCHENS	Client: HOME TO GARDEN		Door and panels style/colour: BLOSSOM WHITE MATT		Sheet 1 of 6
	Room: KITCHEN	Benchtop Colour: 20MM YDL ROSEMEE STONE		Drawer slides: BLUM ANTARO	Carcass: WHITE HMR
	Date: 12/09/24	Address: 59 FIELD AVE EDITHVALE		Handles Item No: 45' FINGER PULL	Approved by:




	Client: HOME TO GARDEN		Door and panels style/colour: BLOSSOM WHITE MATT		Sheet 2 of 6
	Room: KITCHEN	Benchtop Colour: 20MM YDL ROSEMEE STONE		Drawer slides: BLUM ANTARO	Carcass: WHITE HMR
	Date: 12/09/24	Address: 59 FIELD AVE EDITHVALE		Handles Item No: 45' FINGER PULL	Approved by:




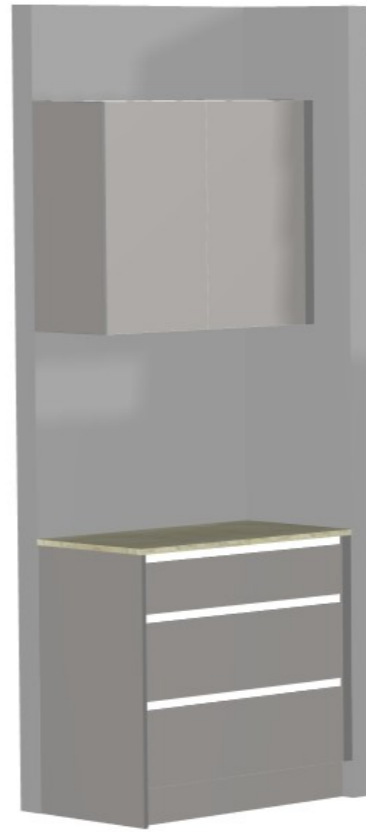
	Client: HOME TO GARDEN		Door and panels style/colour: BLOSSOM WHITE MATT		Sheet 3 of 6
	Room: KITCHEN	Benchtop Colour: 20MM YDL ROSEMEE STONE		Drawer slides: BLUM ANTARO	Carcass: WHITE HMR
	Date: 12/09/24	Address: 59 FIELD AVE EDITHVALE	Handles Item No: 45' FINGER PULL		Approved by:




 CONNECT KITCHENS	Client: HOME TO GARDEN		Door and panels style/colour: BLOSSOM WHITE MATT		Sheet 4 of 6
	Room: KITCHEN	Benchtop Colour: 20MM YDL ROSEMEE STONE		Drawer slides: BLUM ANTARO	Carcass: WHITE HMR
	Date: 12/09/24	Address: 59 FIELD AVE EDITHVALE		Handles Item No: 45' FINGER PULL	Approved by:



 CONNECT KITCHENS	Client: HOME TO GARDEN		Door and panels style/colour: BLOSSOM WHITE MATT		Sheet 5 of 6
	Room: KITCHEN	Benchtop Colour: 20MM YDL ROSEMEE STONE		Drawer slides: BLUM ANTARO	Carcass: WHITE HMR
	Date: 12/09/24	Address: 59 FIELD AVE EDITHVALE		Handles Item No: 45' FINGER PULL	Approved by:



 CONNECT KITCHENS	Client: HOME TO GARDEN		Door and panels style/colour: BLOSSOM WHITE MATT		Sheet 6 of 6
	Room: KITCHEN	Benchtop Colour: 20MM YDL ROSEMEE STONE		Drawer slides: BLUM ANTARO	Carcass: WHITE HMR
	Date: 12/09/24	Address: 59 FIELD AVE EDITHVALE	Handles Item No: 45' FINGER PULL		Approved by: