


<b>SJ Custom Kitchens</b>	Phone: 0432 101 986	Job #: Job	Site Contact: nadine	Date: 16/09/24
	Email: sjcustomkitchens@hotmail.com	Job Name: Default	Site Phone:	Drawn By:
	Web: www.sjcustomkitchens.com	Room #:	Site Address:	Drawing #: 2
		Room Name:	City: State: Victoria.	Scale: NTS

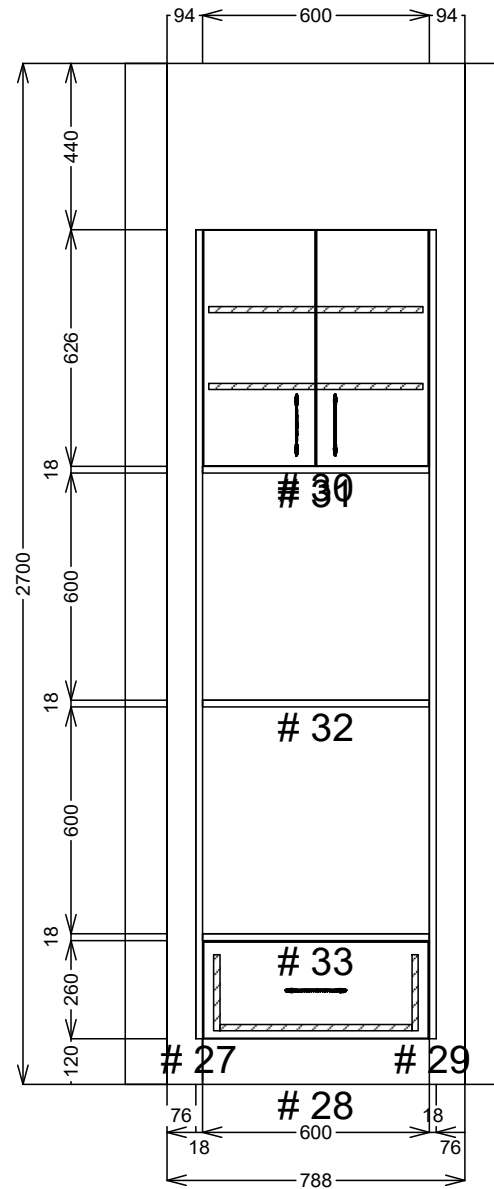

Phone: 0432 101 986

Job #: Job

Site Contact: nadine

Date: 16/09/24

**SJ Custom Kitchens**

Email: [sjcustomkitchens@hotmail.com](mailto:sjcustomkitchens@hotmail.com)

Job Name: Default

Site Phone:

Drawn By:

Web: [www.sjcustomkitchens.com](http://www.sjcustomkitchens.com)

Room #:

Site Address:


Drawing #: 3

Room Name:


City:

State: Victoria.


Scale: NTS

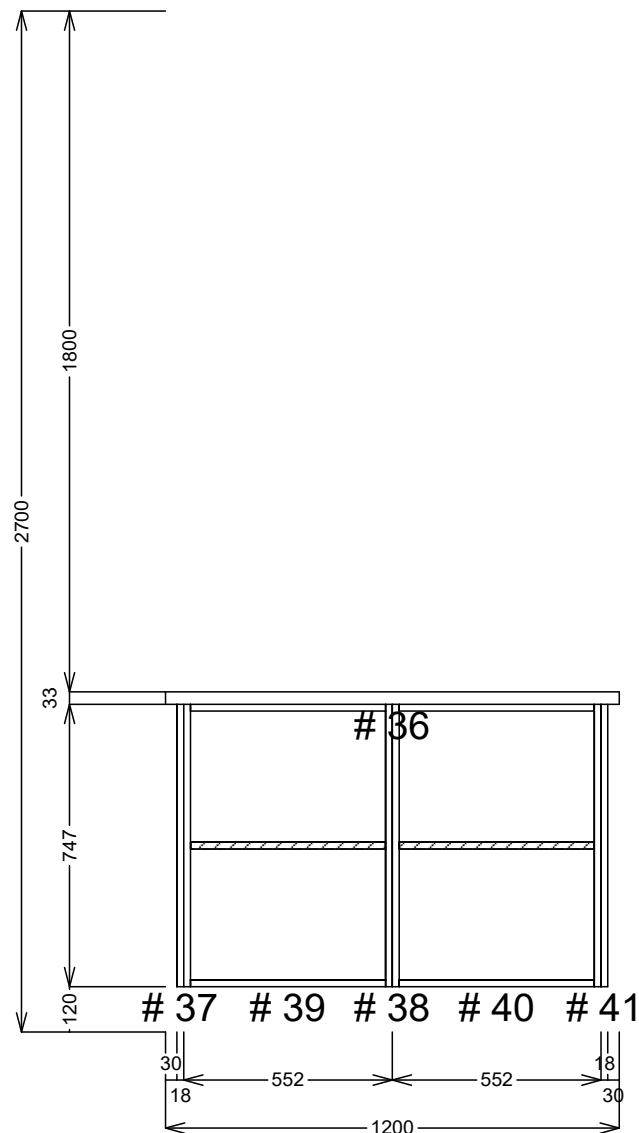

<b>SJ Custom Kitchens</b>	Phone: 0432 101 986	Job #: Job	Site Contact: nadine	Date: 16/09/24
	Email: sjcustomkitchens@hotmail.com	Job Name: Default	Site Phone:	Drawn By:
	Web: www.sjcustomkitchens.com	Room #:	Site Address:	Drawing #: 4
		Room Name:	City: Victoria. State: Victoria.	Scale: NTS

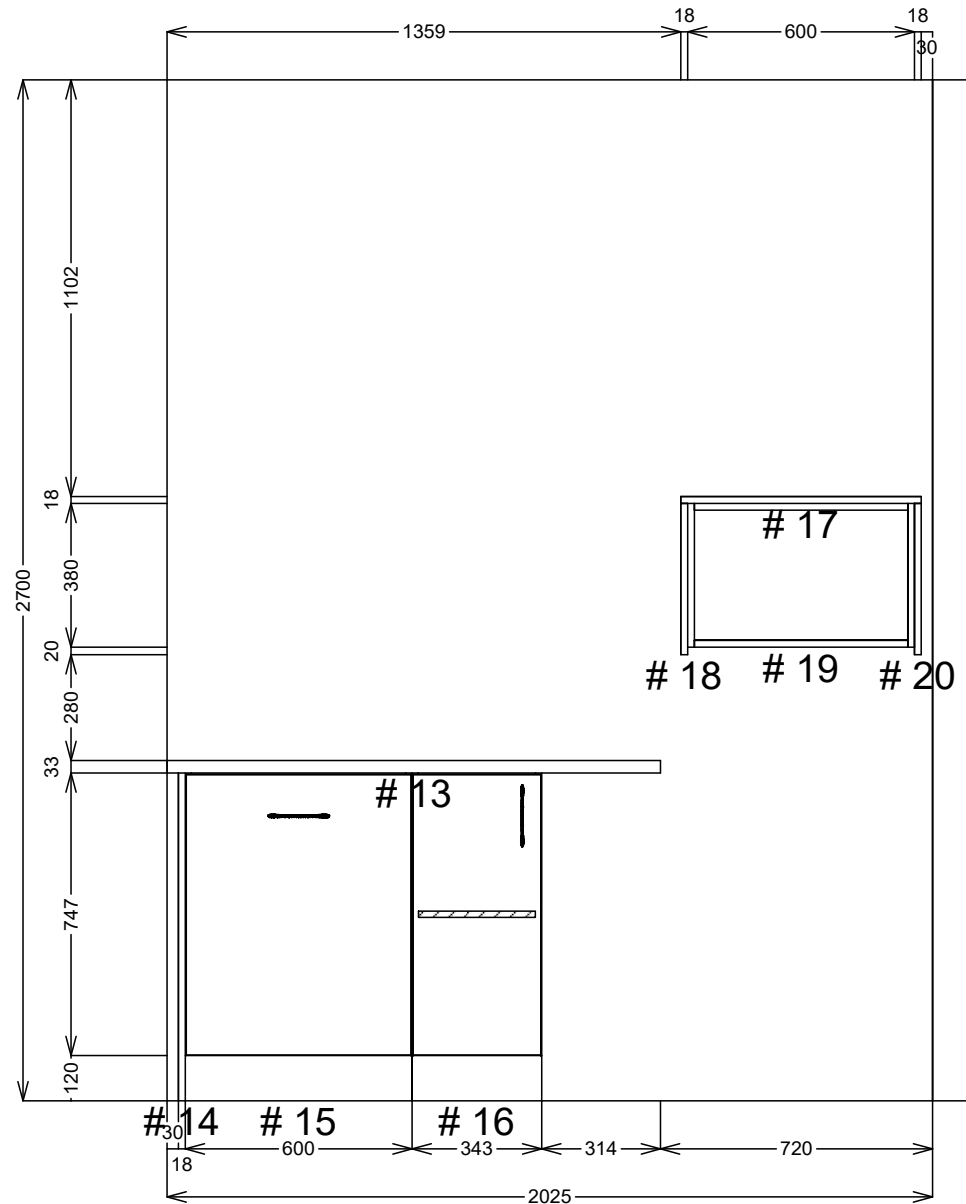

<b>SJ Custom Kitchens</b>	Phone: 0432 101 986	Job #: Job	Site Contact: nadine	Date: 16/09/24
	Email: sjcustomkitchens@hotmail.com	Job Name: Default	Site Phone:	Drawn By:
	Web: www.sjcustomkitchens.com	Room #:	Site Address:	Drawing #: 5
		Room Name:	City: Victoria.	Scale: NTS

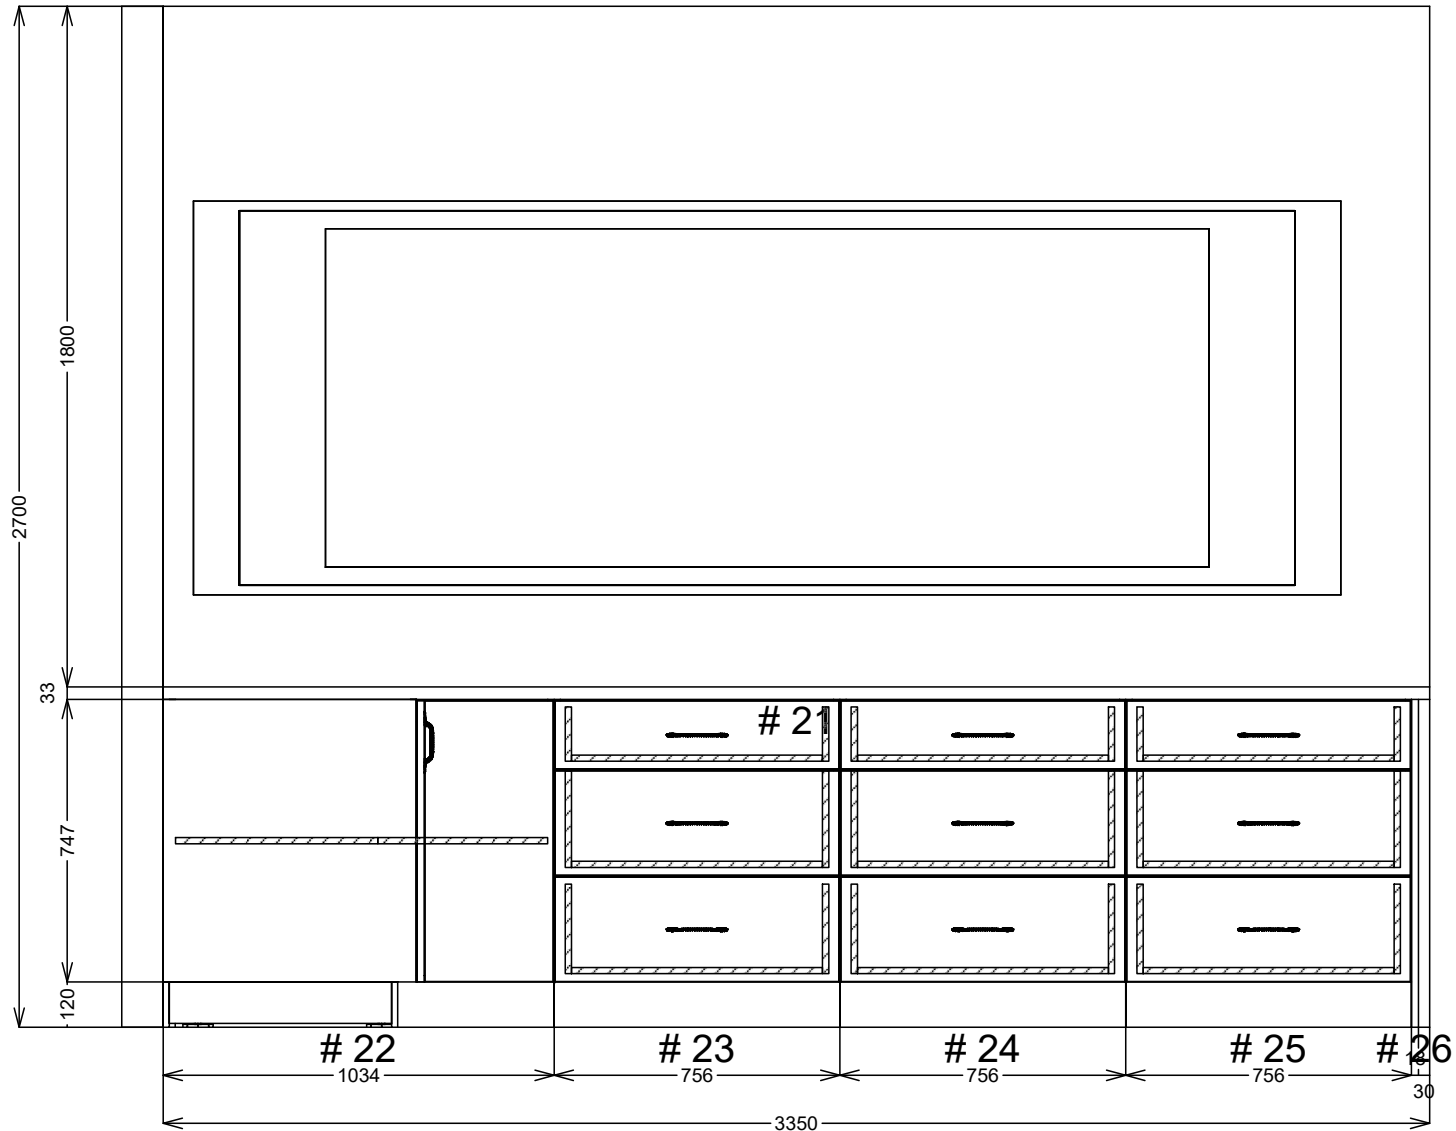

<b>SJ Custom Kitchens</b>	Phone: 0432 101 986	Job #: Job	Site Contact: nadine	Date: 16/09/24
	Email: sjcustomkitchens@hotmail.com	Job Name: Default	Site Phone:	Drawn By:
	Web: www.sjcustomkitchens.com	Room #:	Site Address:	Drawing #: 6
		Room Name:	City: State: Victoria.	Scale: NTS