
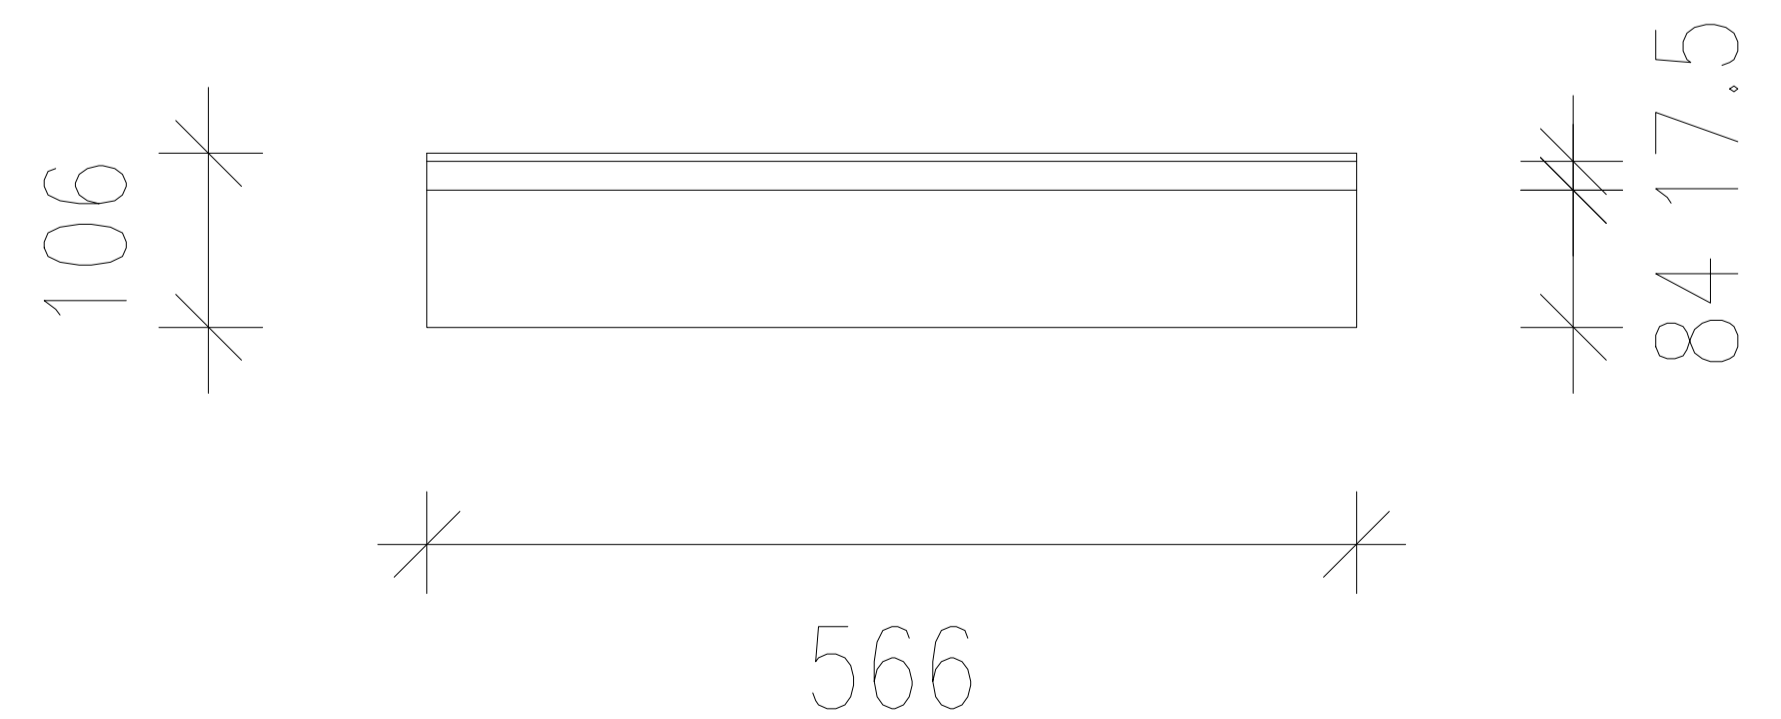


L2 16mm COLOURPYNE ACCENT WHITE COLOUR BOARD WITH 1mm ABS EDGING

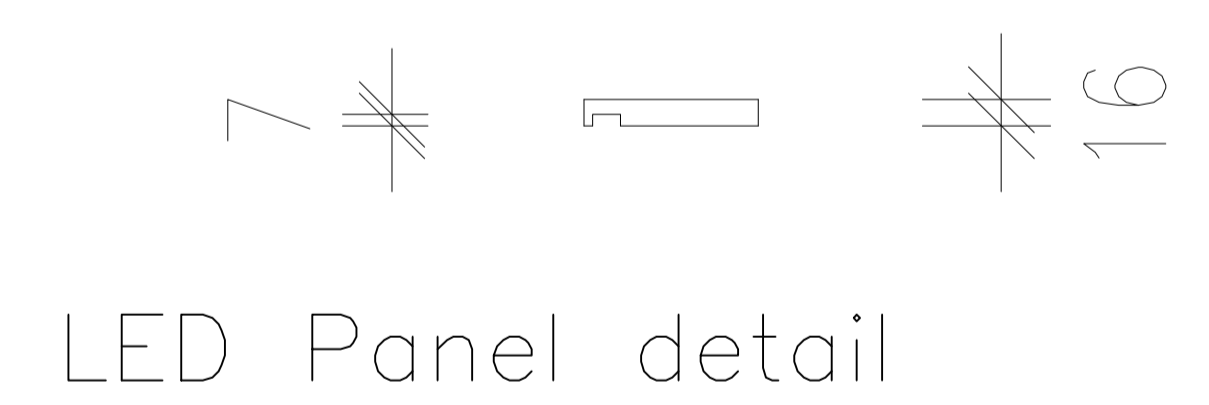

PROJECT: 8 WINTERSET CLOSE MORDIALLOC

Drawing Title : MIRROR CABINETS  
 Date: 22/11/2024  
 Drawing No. A1  
 Revision : Rev C  
 Drawn : AC