



MATERIAL - WHITE MELAMINE
 DETAILS - TEKFORM TRUS SOFT CLOSE 25MM OPEN HIDDEN PULL
 DOORS - FOUR & SLIDING DOORS PAINTED FINISH

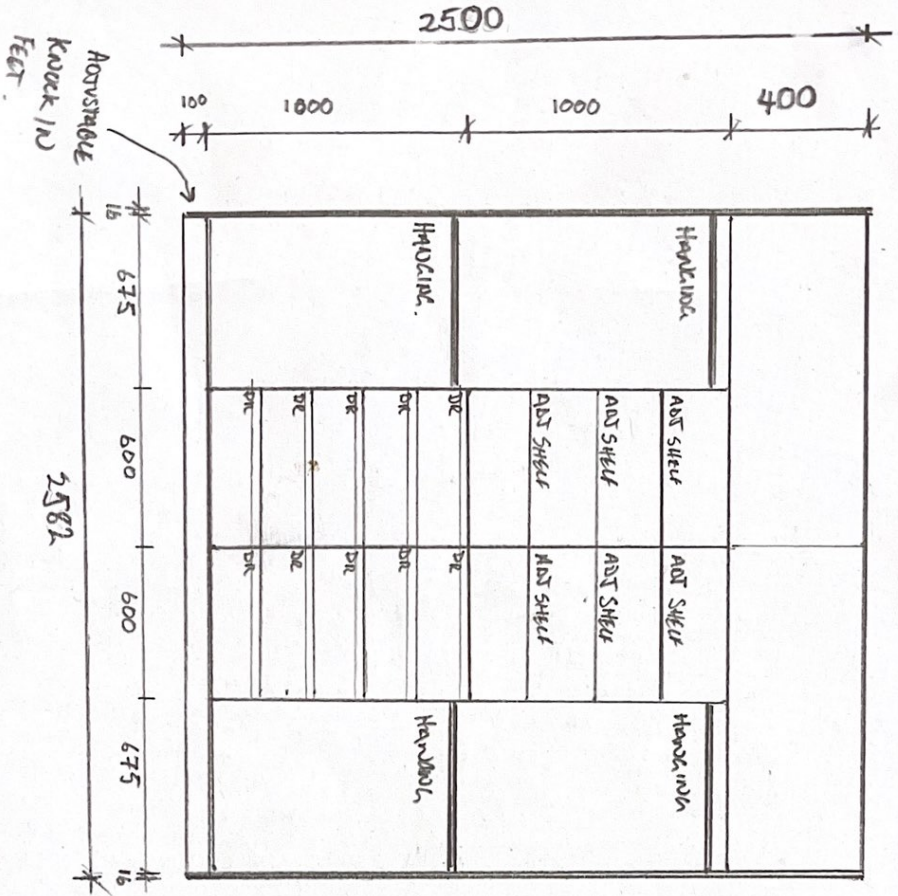

470 INTERNAL CANCESS

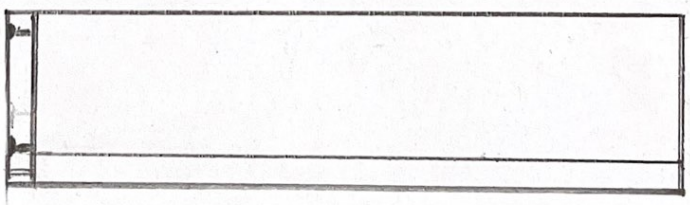


650
 EXTERNAL PANELS
 TOP, SIDES & BOTTOM.

65 WINDSTILWA RD RIVERWOOD

DRAWING TITLE: WARDROBE INTERNAL FRONT.
 SCALE 1:25
 WITH ELEVATION

2500 O/A

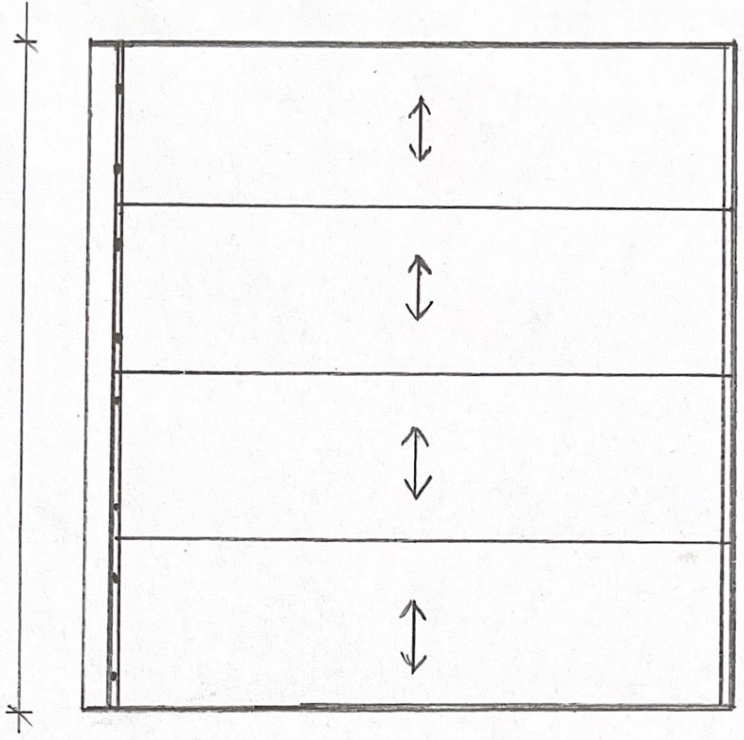

2582 O/A

4x DOORS 32mm MDF 2400x 650.

65 WARDROBE REAR RUMBLWOOD

DRAWING TITLE: WARDROBE ESTERNA
SCALE 1:25
NTH ELEVATION