



**AI** TV UNIT OPTION 1  
Scale: NTS

TV UNIT OPTION 1 **AI**  
Scale: NTS

DESIGNED BY  
**SHAI ZEEV**


ABN: 47 640 715 279  
6b Larman St, Bentleigh East 3165  
Mob: 0407004576  
E-mail: sales@thecabinetmerchant.com.au

PROJECT TITLE  
**TV UNIT**

CLIENT ADDRESS

CLIENT NAME

THE **CABINET**  
MERCHANT

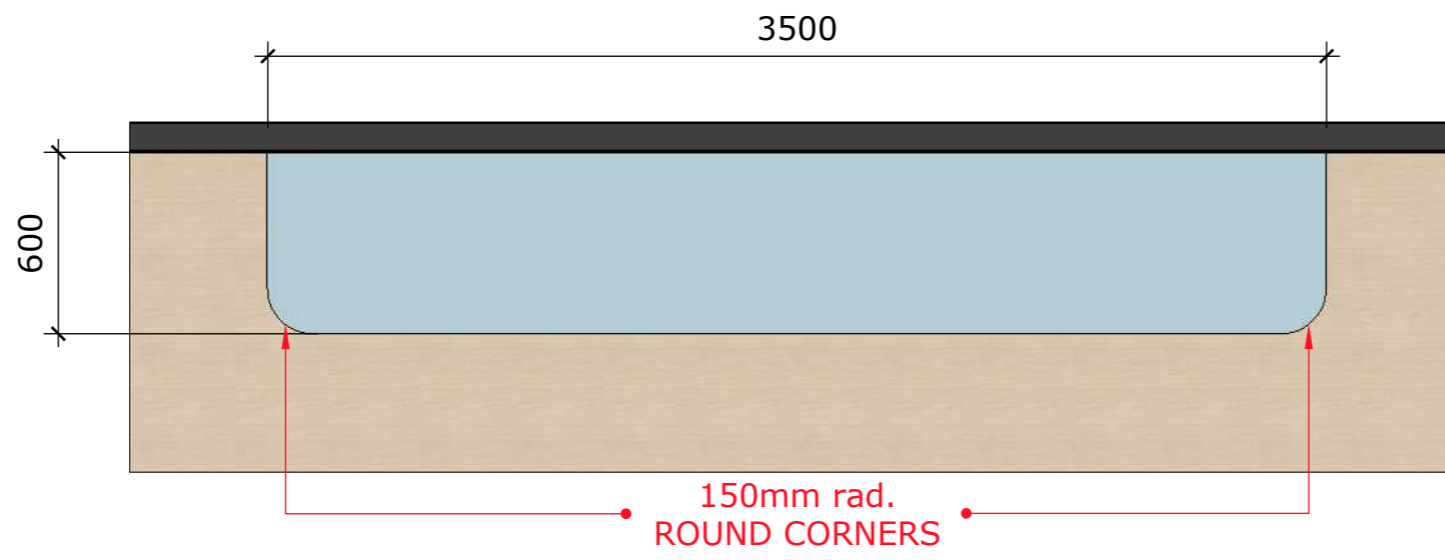


**A** :: TV UNIT OPT. 1 PLAN  
 001 scale: 1=25mm

DESIGNED BY  
**SHAI ZEEV**  
 ABN: 47 640 715 279  
 6b Larman St, Bentleigh East 3165  
 Mob: 0407004576  
 E-mail: sales@thecabinetmerchant.com.au


PROJECT TITLE  
**TV UNIT**

CLIENT ADDRESS

CLIENT NAME

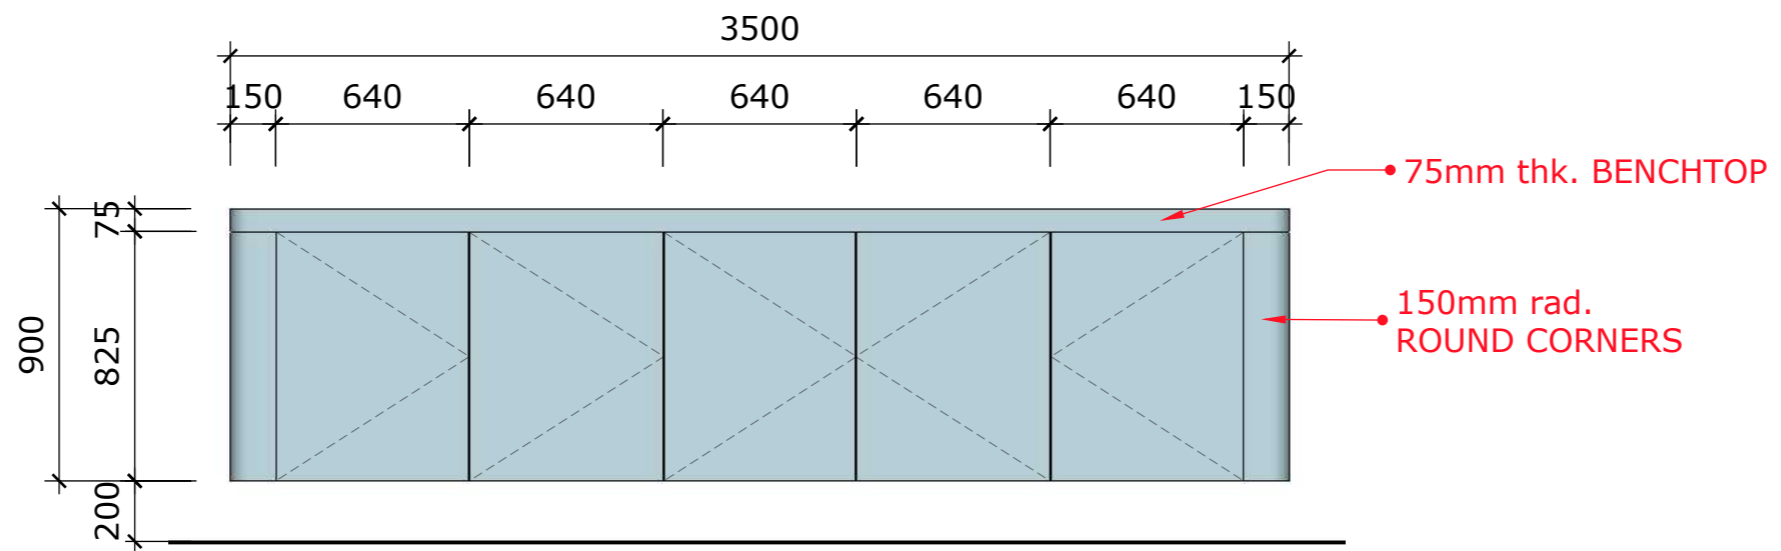

**A** :: TV UNIT OPT. 1 EXTERNAL ELEV.  
001 scale: 1=25mm

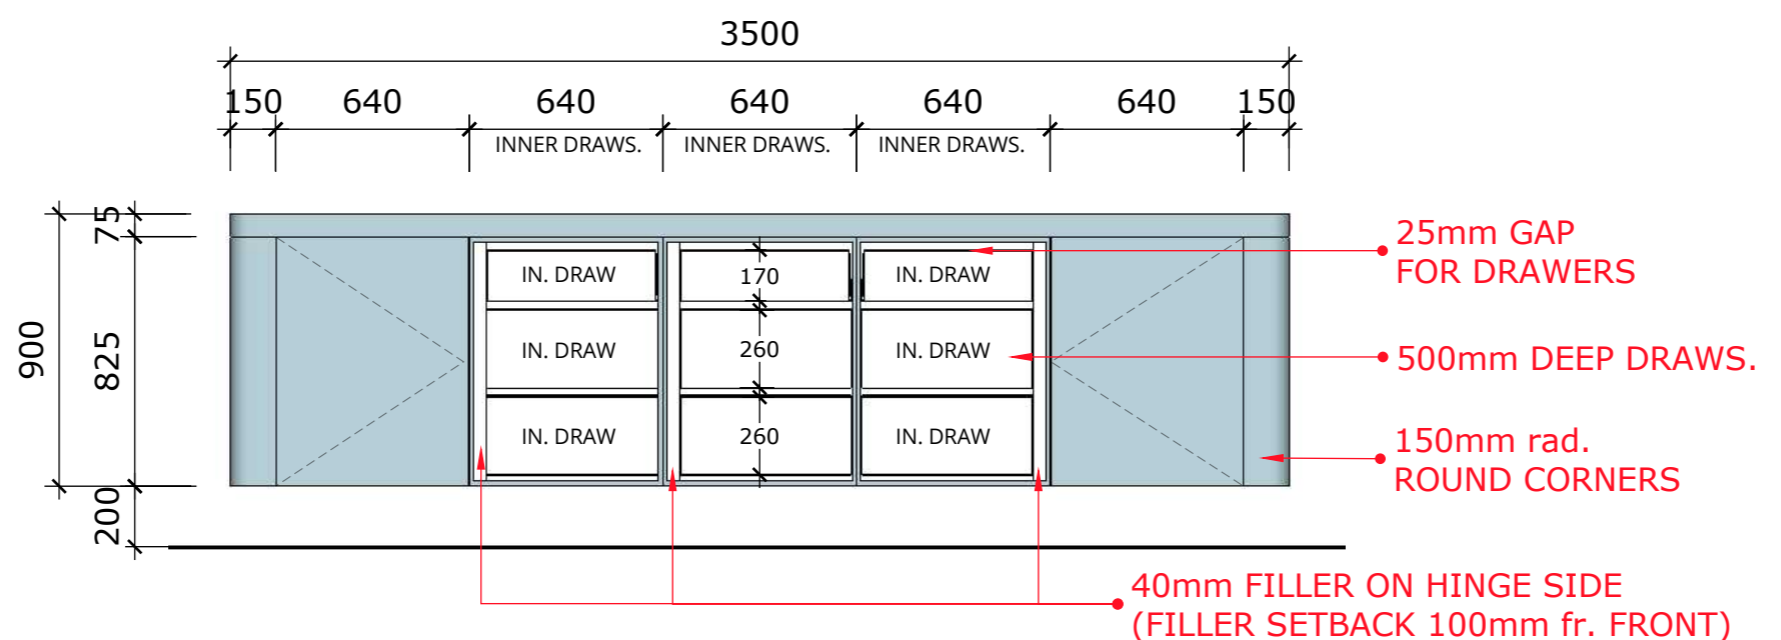

**A** :: TV UNIT OPT. 1 INTERNAL ELEV.  
002 scale: 1=25mm

DESIGNED BY  
SHAI ZEEV

ABN: 47 640 715 279  
6b Larman St, Bentleigh East 3165  
Mob: 0407004576  
E-mail: sales@thecabinetmerchant.com.au

PROJECT TITLE  
TV UNIT

CLIENT ADDRESS

CLIENT NAME