


**SJ Custom Kitchens**

Phone: 0432 101 986  
 Email: [sjcustomkitchens@hotmail.com](mailto:sjcustomkitchens@hotmail.com)  
 Web: [www.sjcustomkitchens.com](http://www.sjcustomkitchens.com)


Job #: Job  
 Job Name: Default  
 Room #:  
 Room Name:

Site Contact: Nada  
 Site Phone:  
 Site Address:  
 City: State: Victoria.


Date: 17/02/25  
 Drawn By:  
 Drawing #: 1  
 Scale: NTS

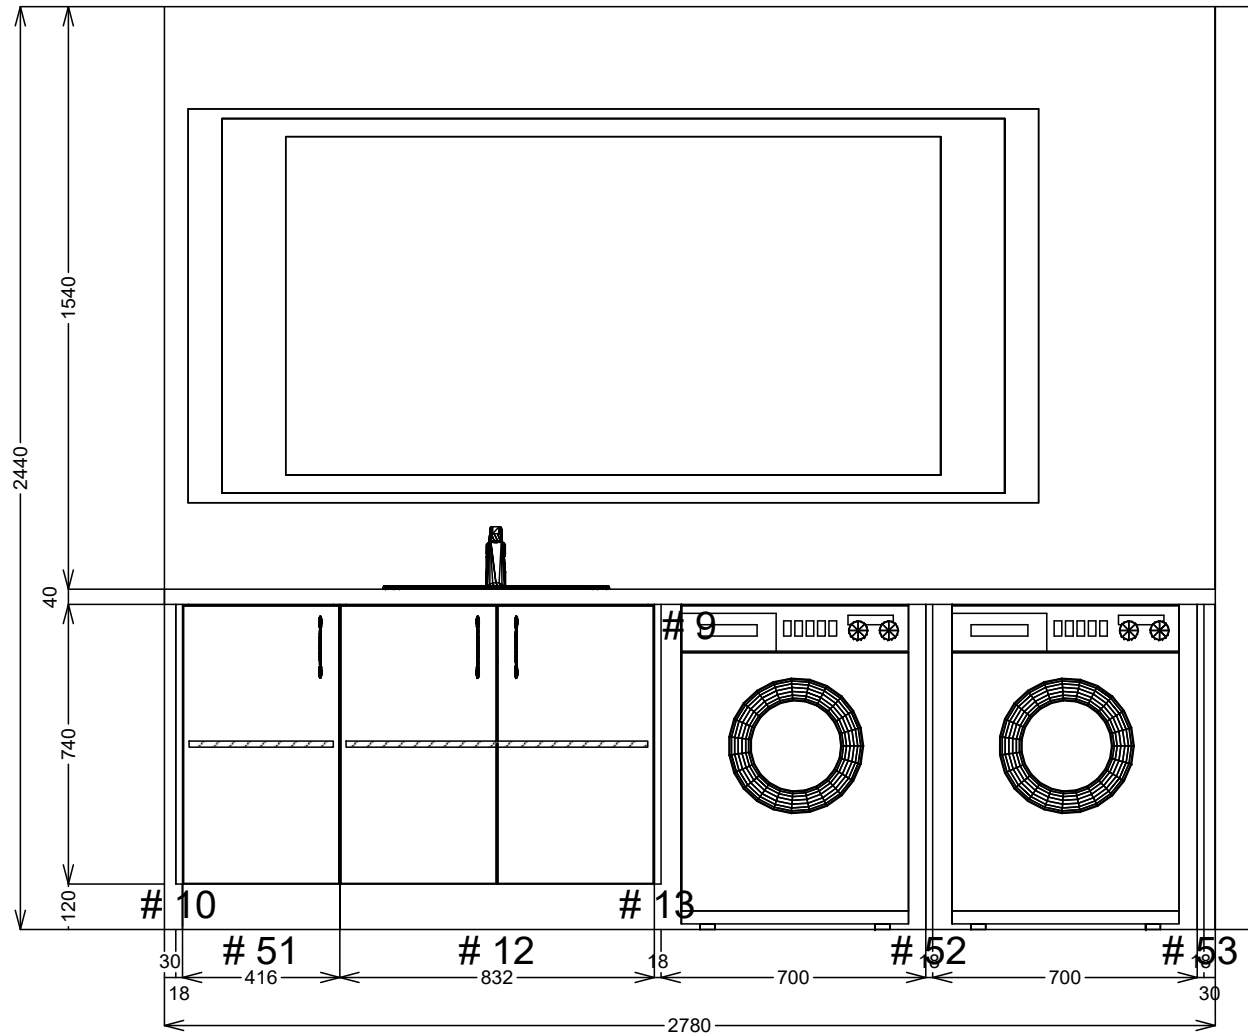


<b>SJ Custom Kitchens</b>	Phone: 0432 101 986	Job #: Job	Site Contact: Nada	Date: 17/02/25
	Email: sjcustomkitchens@hotmail.com	Job Name: Default	Site Phone:	Drawn By:
	Web: www.sjcustomkitchens.com	Room #:	Site Address:	Drawing #: 2
		Room Name:	City: Victoria.	Scale: NTS

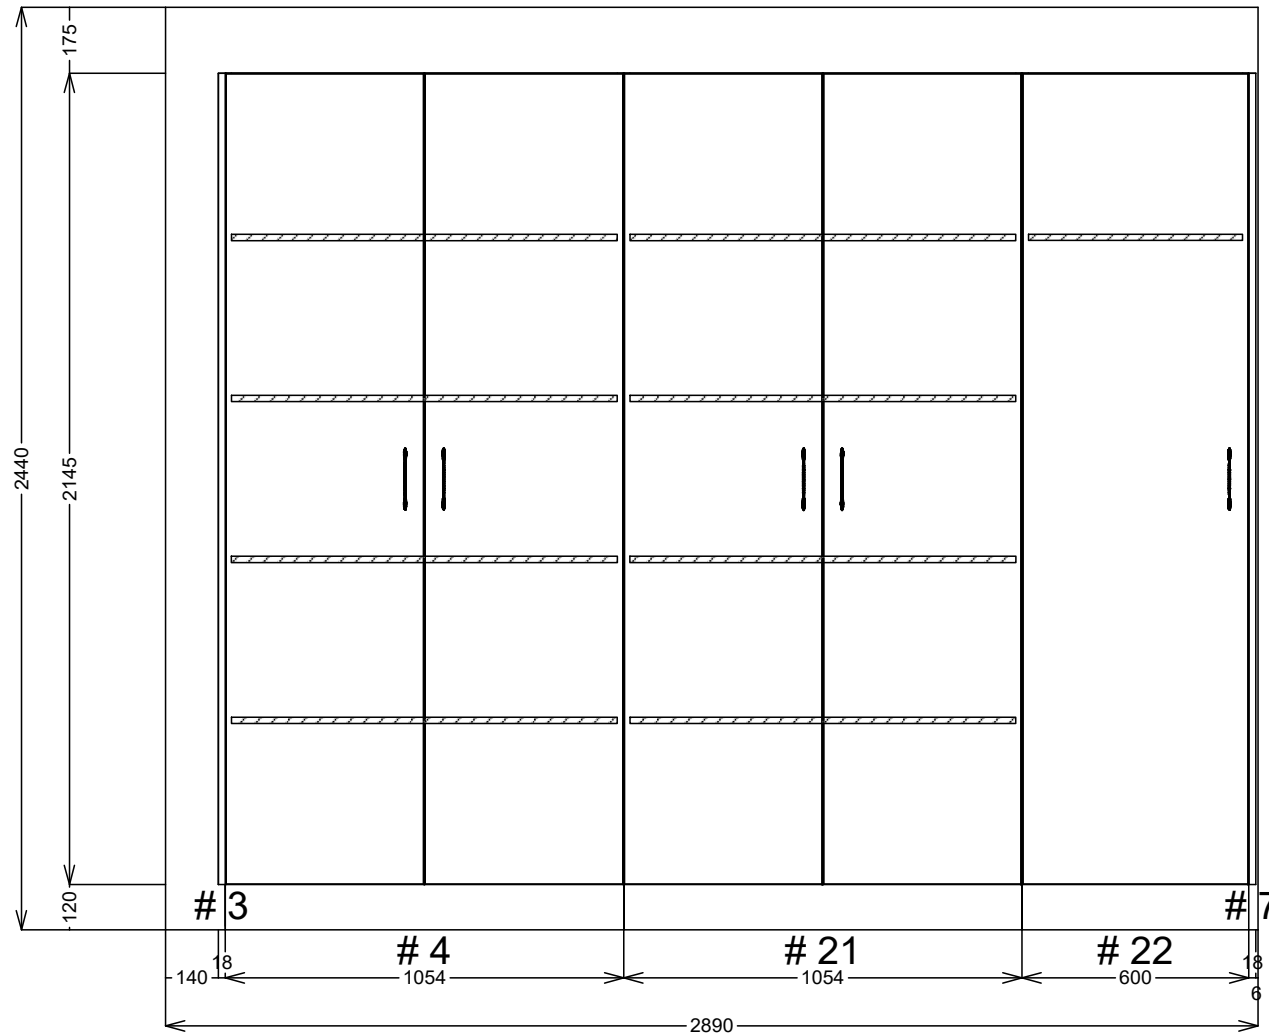


<b>SJ Custom Kitchens</b>	Phone: 0432 101 986	Job #: Job	Site Contact: Nada	Date: 17/02/25
	Email: sjcustomkitchens@hotmail.com	Job Name: Default	Site Phone:	Drawn By:
	Web: www.sjcustomkitchens.com	Room #:	Site Address:	Drawing #: 3
		Room Name:	City: State: Victoria.	Scale: NTS

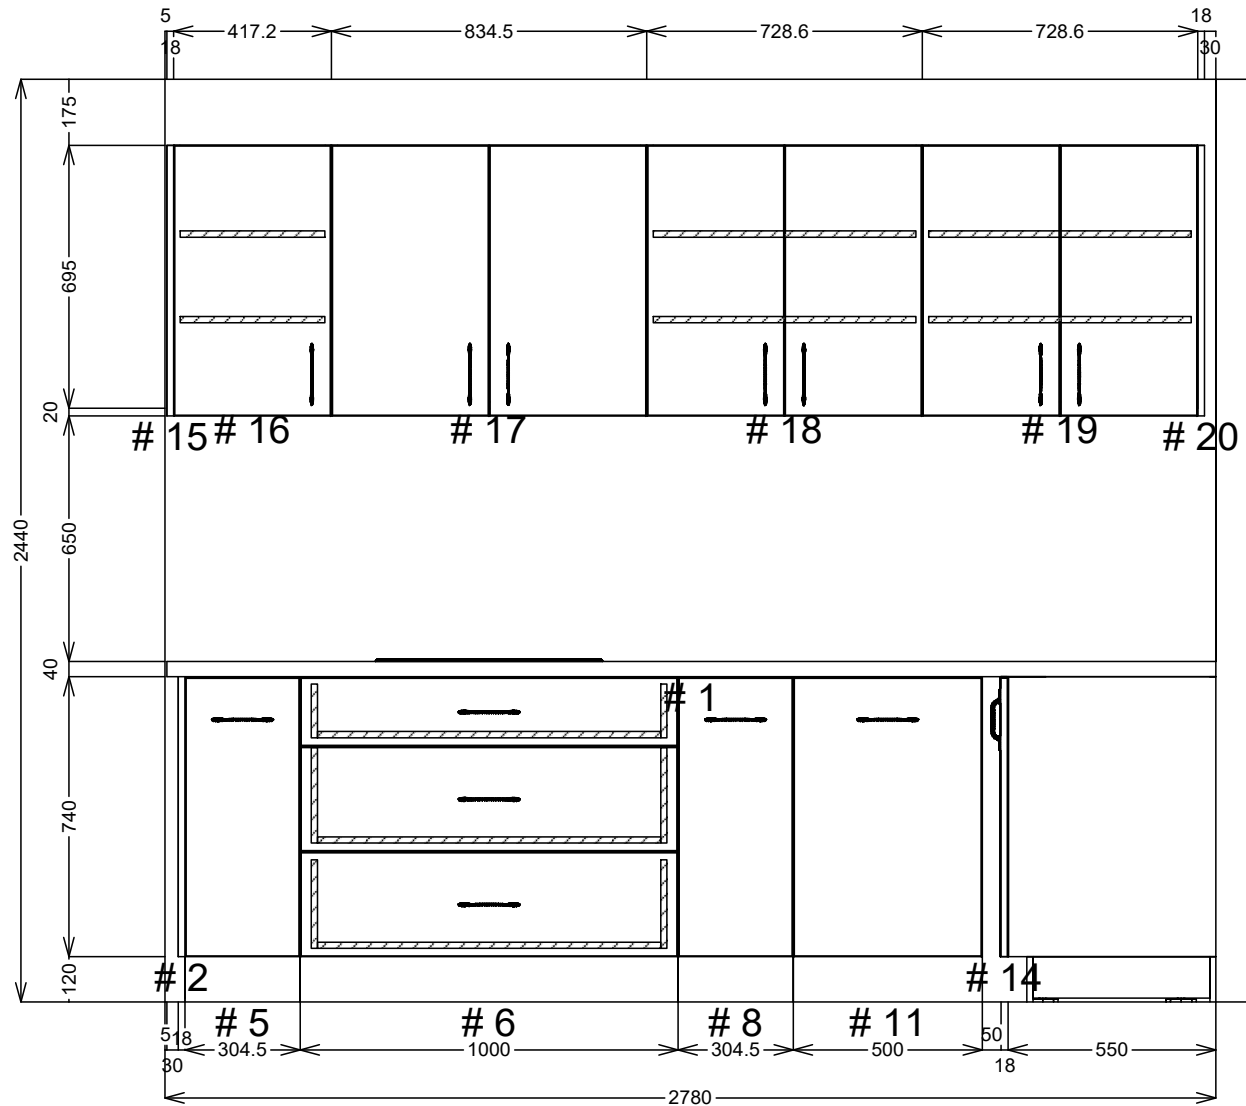


<b>SJ Custom Kitchens</b>	Phone: 0432 101 986	Job #: Job	Site Contact: Nada	Date: 17/02/25
	Email: sjcustomkitchens@hotmail.com	Job Name: Default	Site Phone:	Drawn By:
	Web: www.sjcustomkitchens.com	Room #:	Site Address:	Drawing #: 4
		Room Name:	City: Victoria.	Scale: NTS

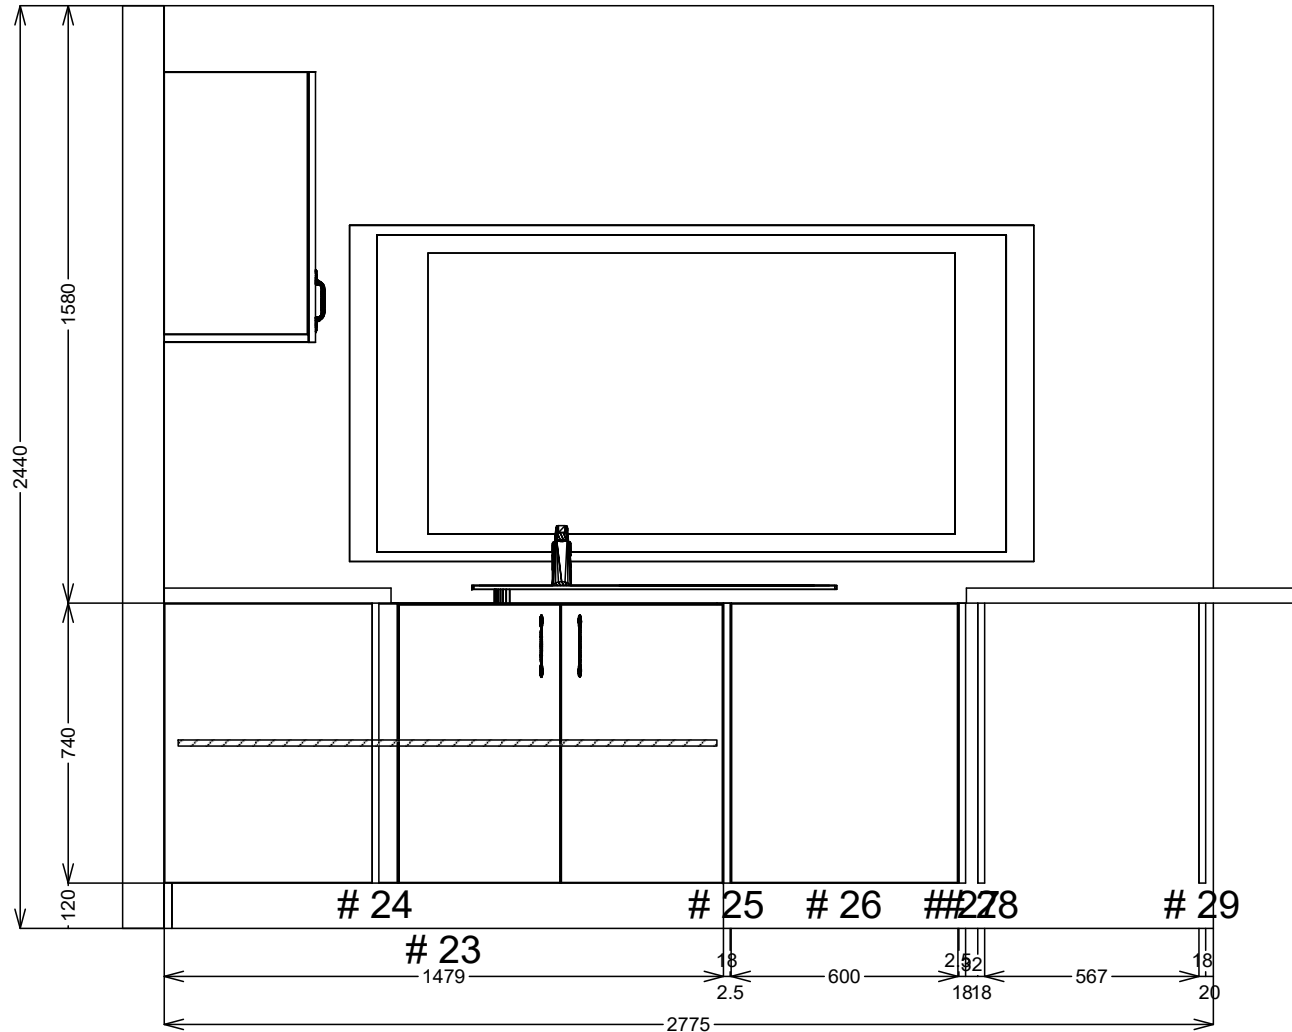

<b>SJ Custom Kitchens</b>	Phone: 0432 101 986	Job #: Job	Site Contact: Nada	Date: 17/02/25
	Email: sjcustomkitchens@hotmail.com	Job Name: Default	Site Phone:	Drawn By:
	Web: www.sjcustomkitchens.com	Room #:	Site Address:	Drawing #: 5
		Room Name:	City: State: Victoria.	Scale: NTS

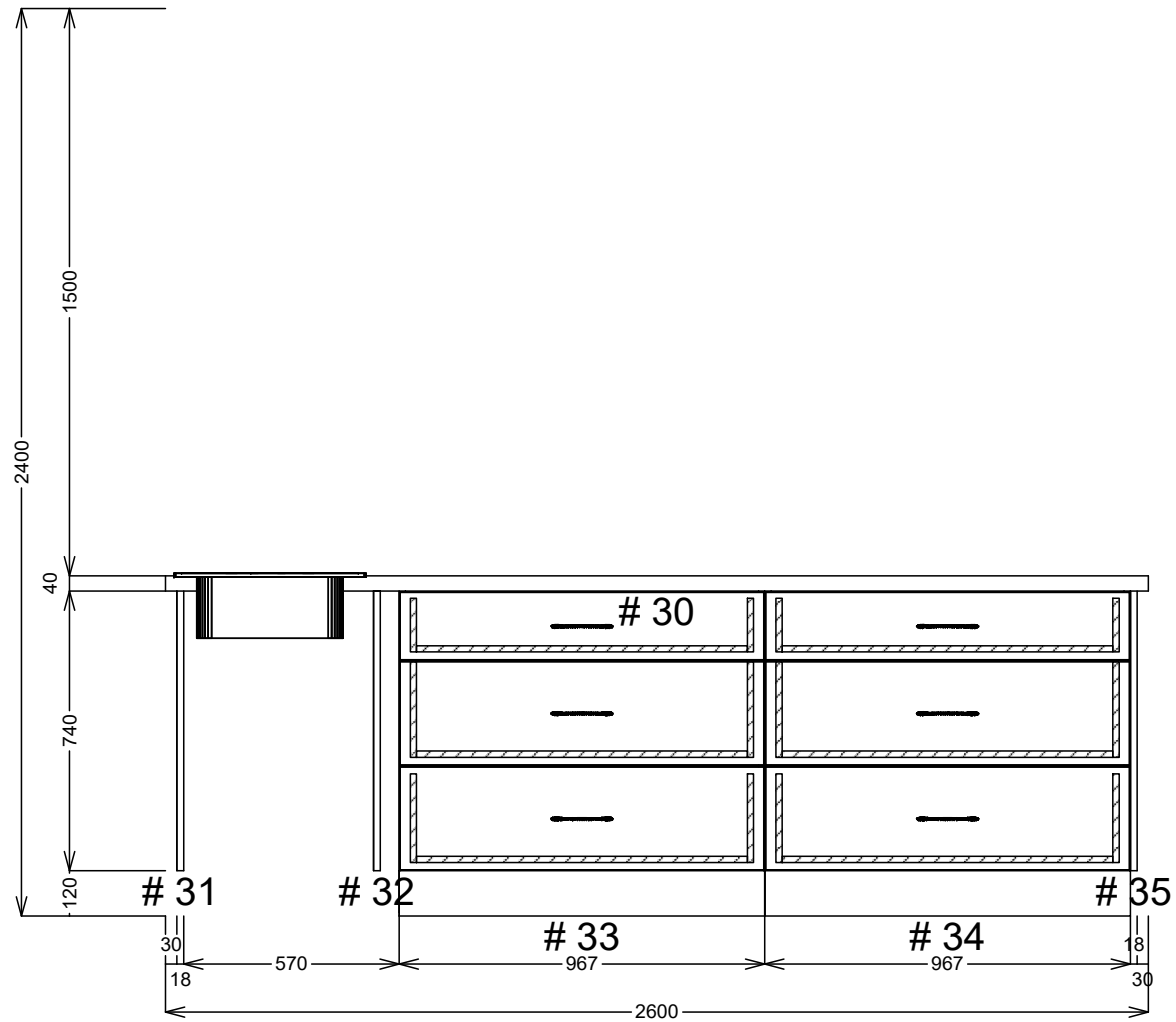

<b>SJ Custom Kitchens</b>	Phone: 0432 101 986	Job #: Job	Site Contact: Nada	Date: 17/02/25
	Email: sjcustomkitchens@hotmail.com	Job Name: Default	Site Phone:	Drawn By:
	Web: www.sjcustomkitchens.com	Room #:	Site Address:	Drawing #: 6
		Room Name:	City: State: Victoria.	Scale: NTS

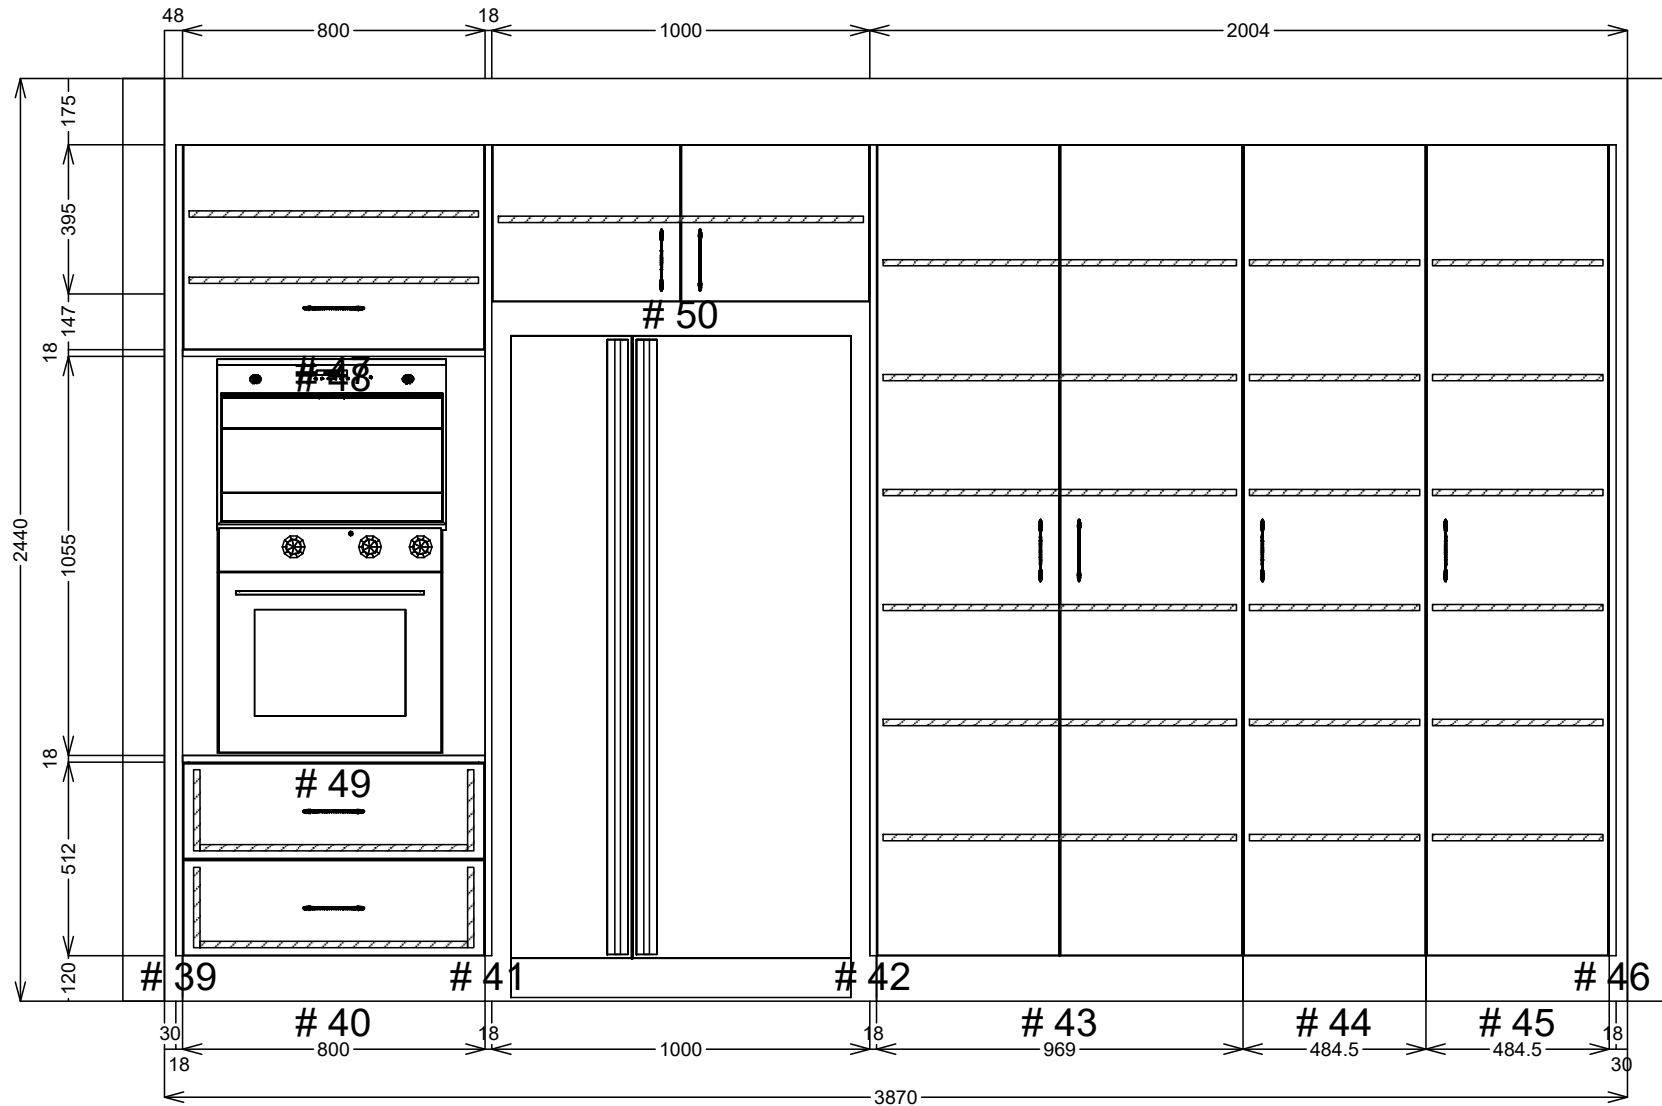

<b>SJ Custom Kitchens</b>	Phone: 0432 101 986	Job #: Job	Site Contact: Nada	Date: 17/02/25
	Email: sjcustomkitchens@hotmail.com	Job Name: Default	Site Phone:	Drawn By:
	Web: www.sjcustomkitchens.com	Room #:	Site Address:	Drawing #: 7
		Room Name:	City: State: Victoria.	Scale: NTS