


Wed 26.3.25 Richmond Gym



Male change Room

open shelves unit 300mm Deep

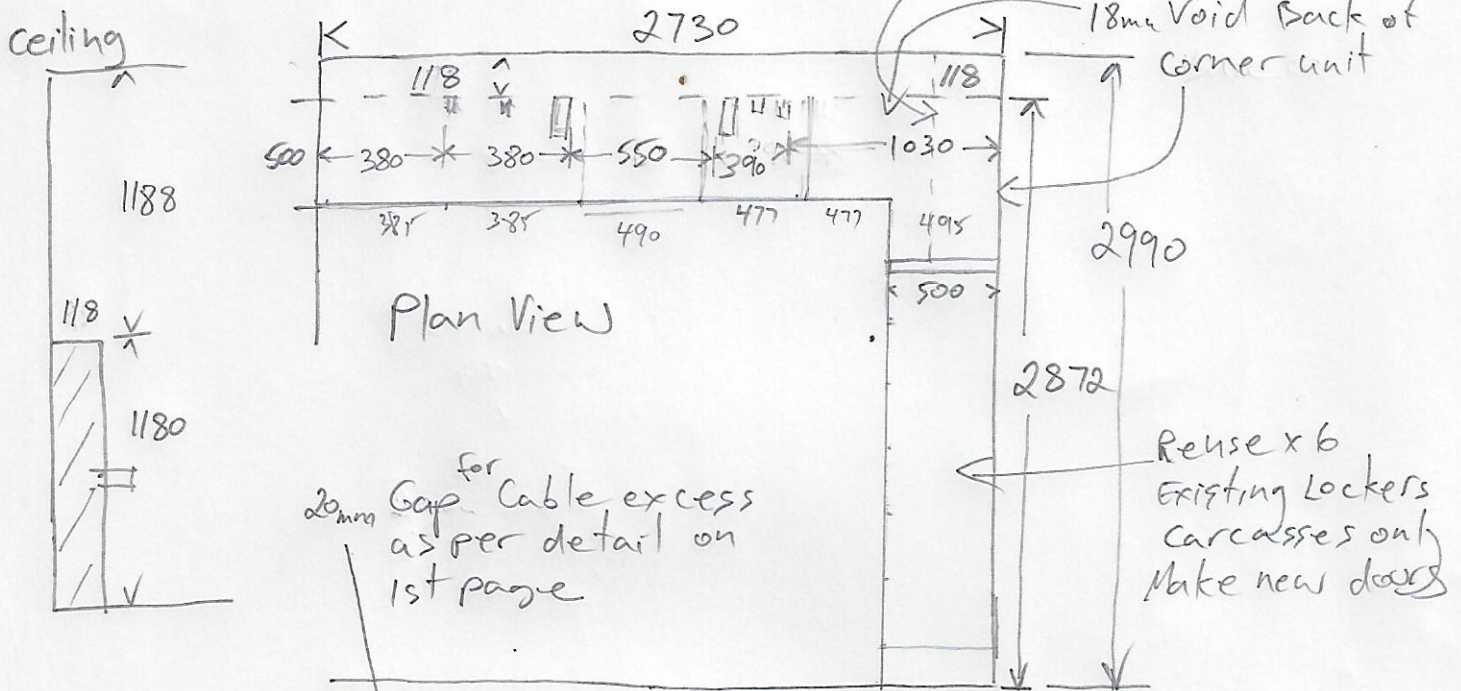

20mm Gap for Cable excess as per detail on 1st page

Reuse x 6 Existing Lockers Carcasses only Make new doors

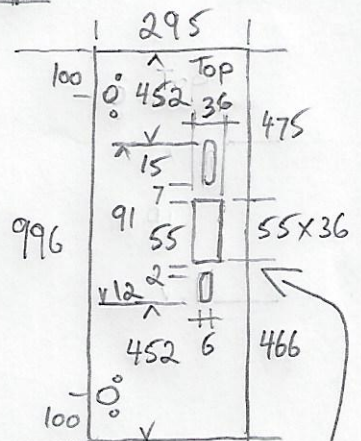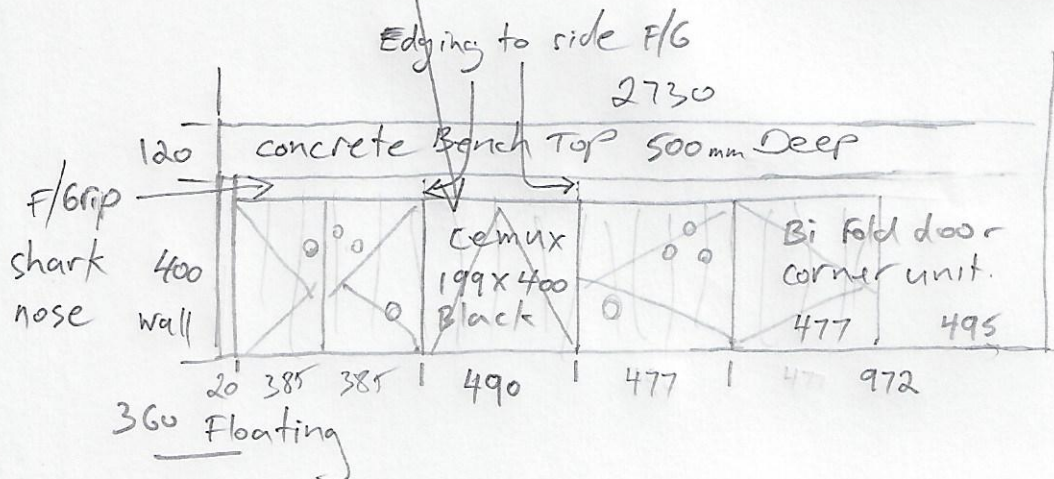

x 24 Doors
 Black Woodmatt
 x 3 holes right through for Electronic Pad Lock

