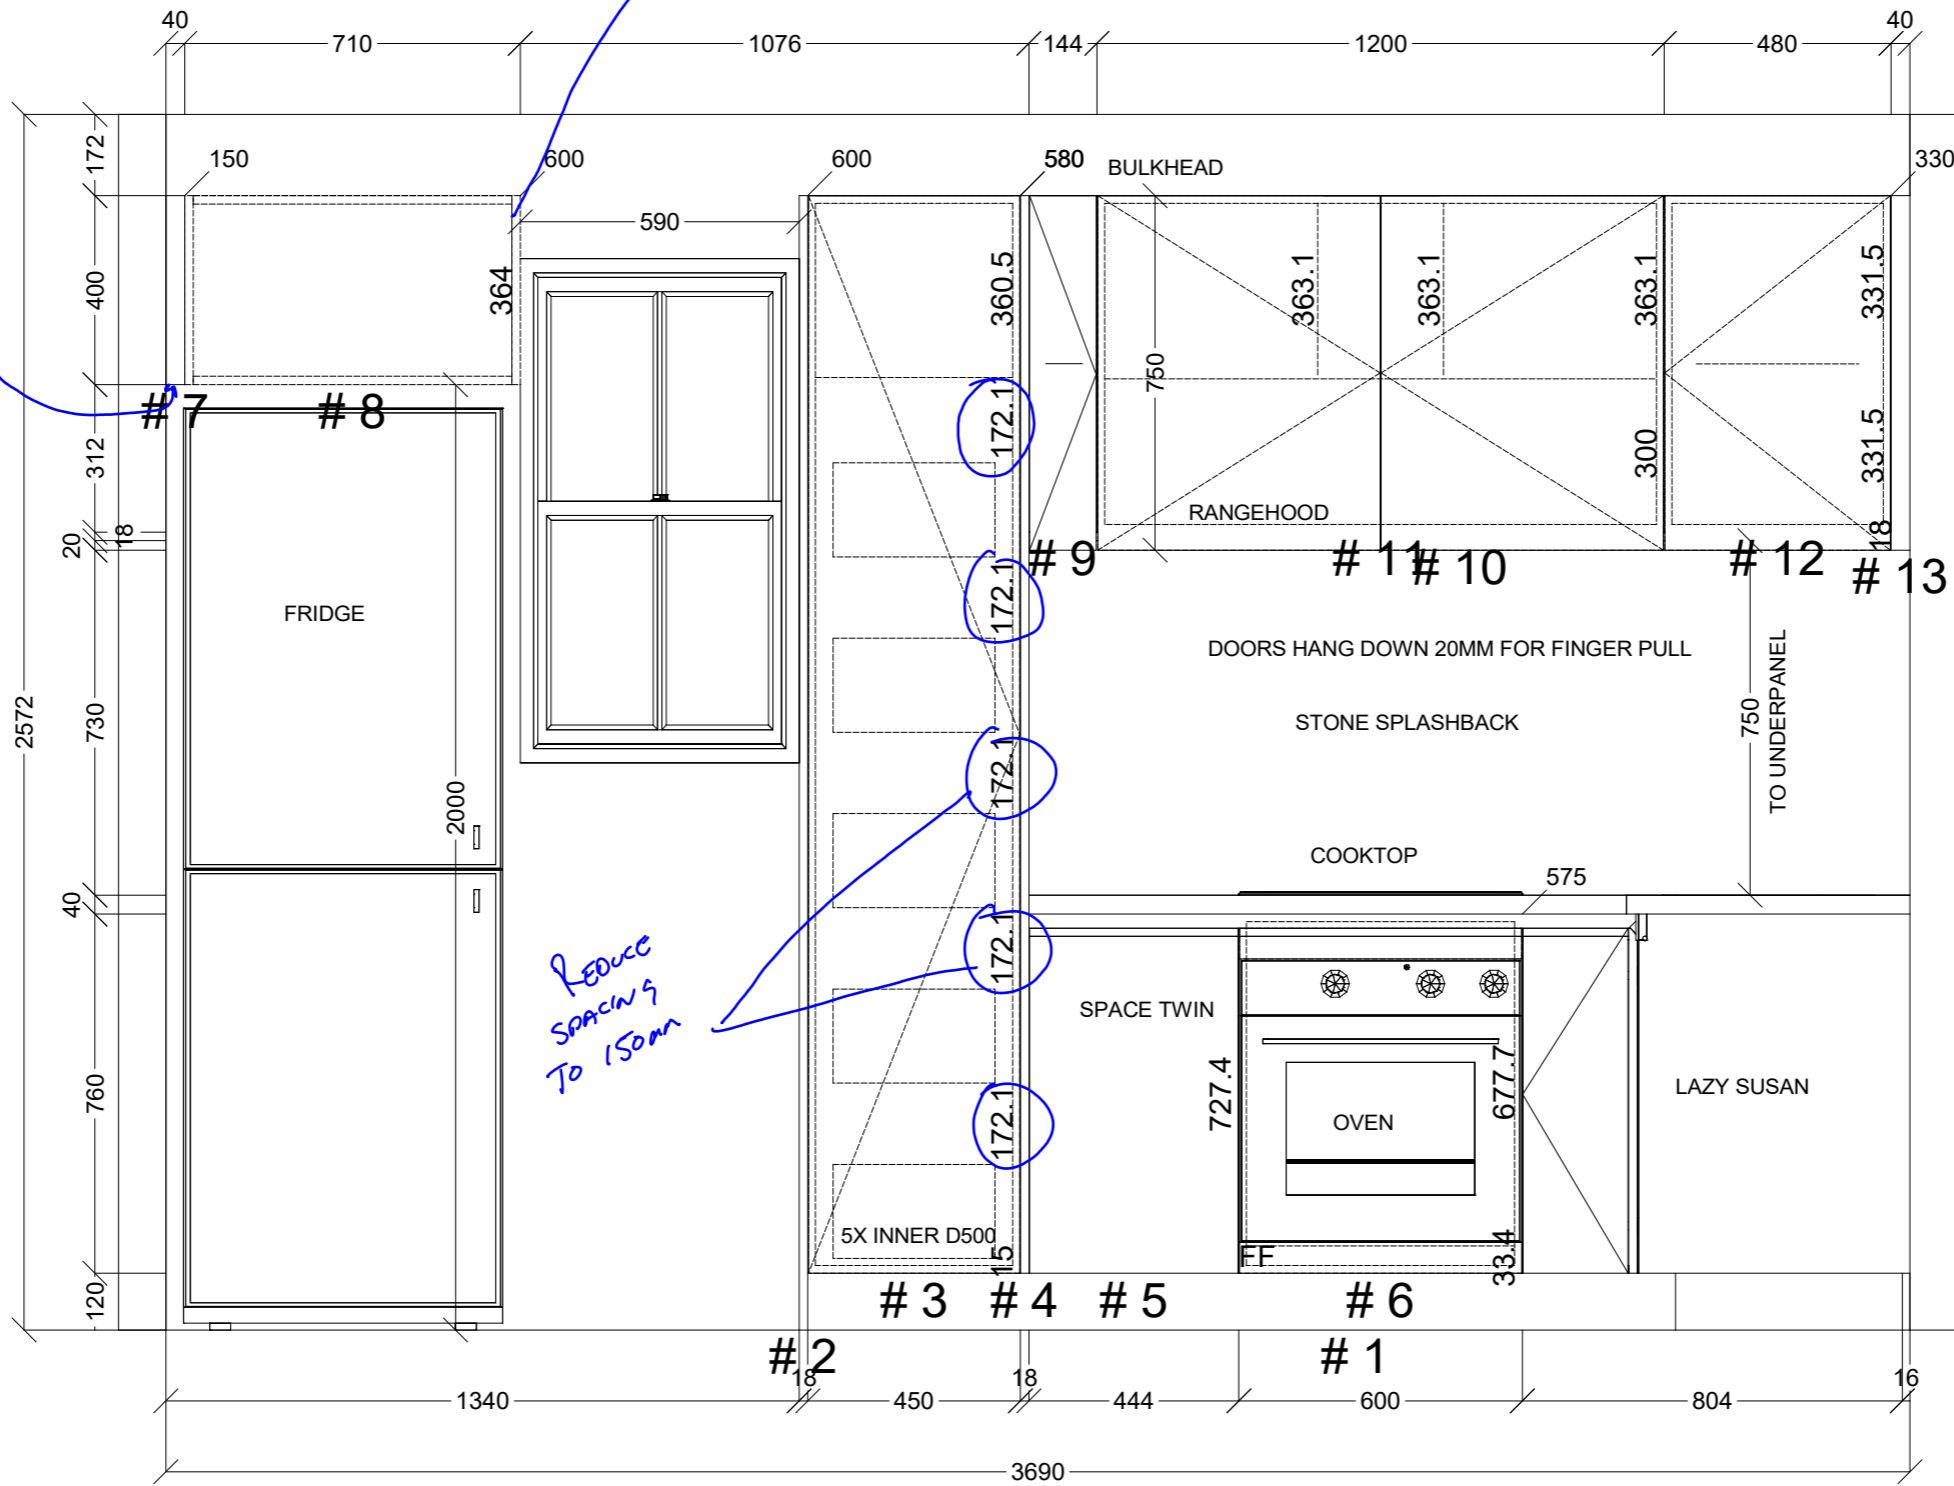

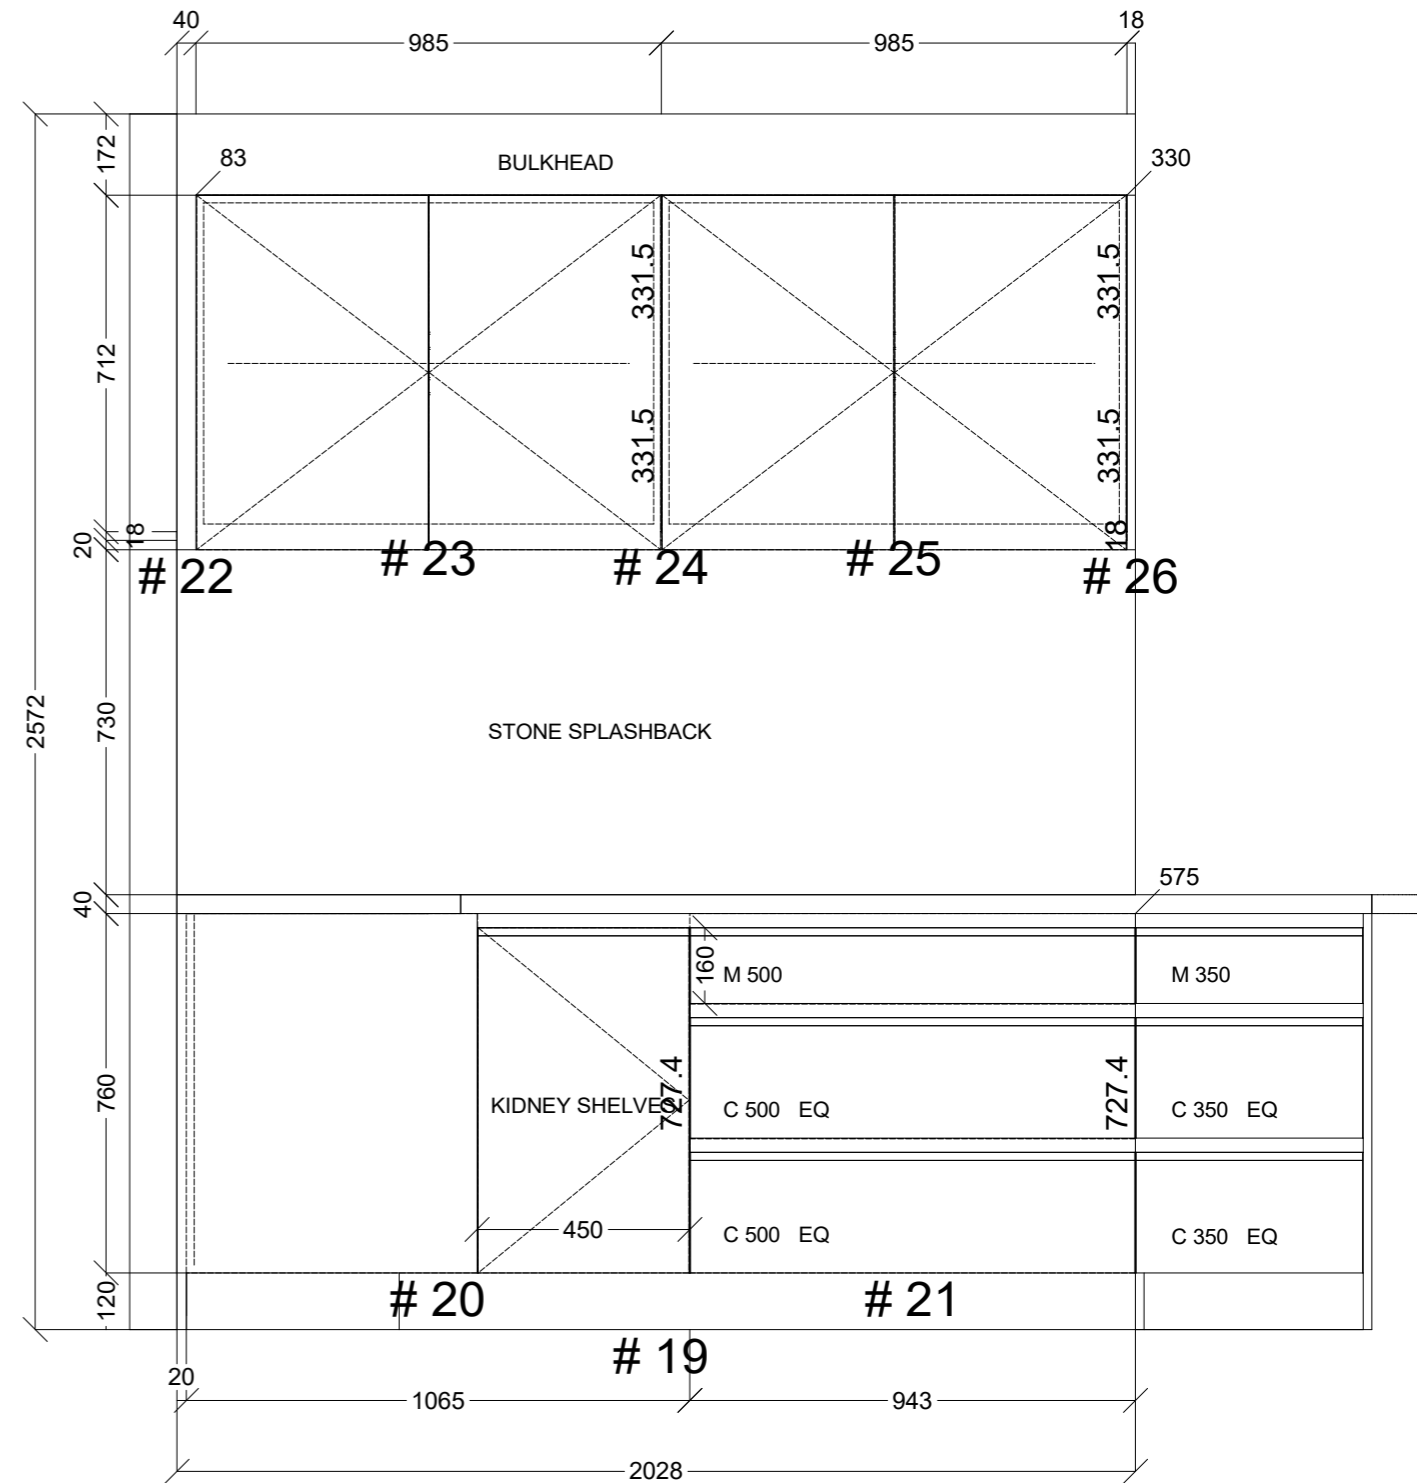
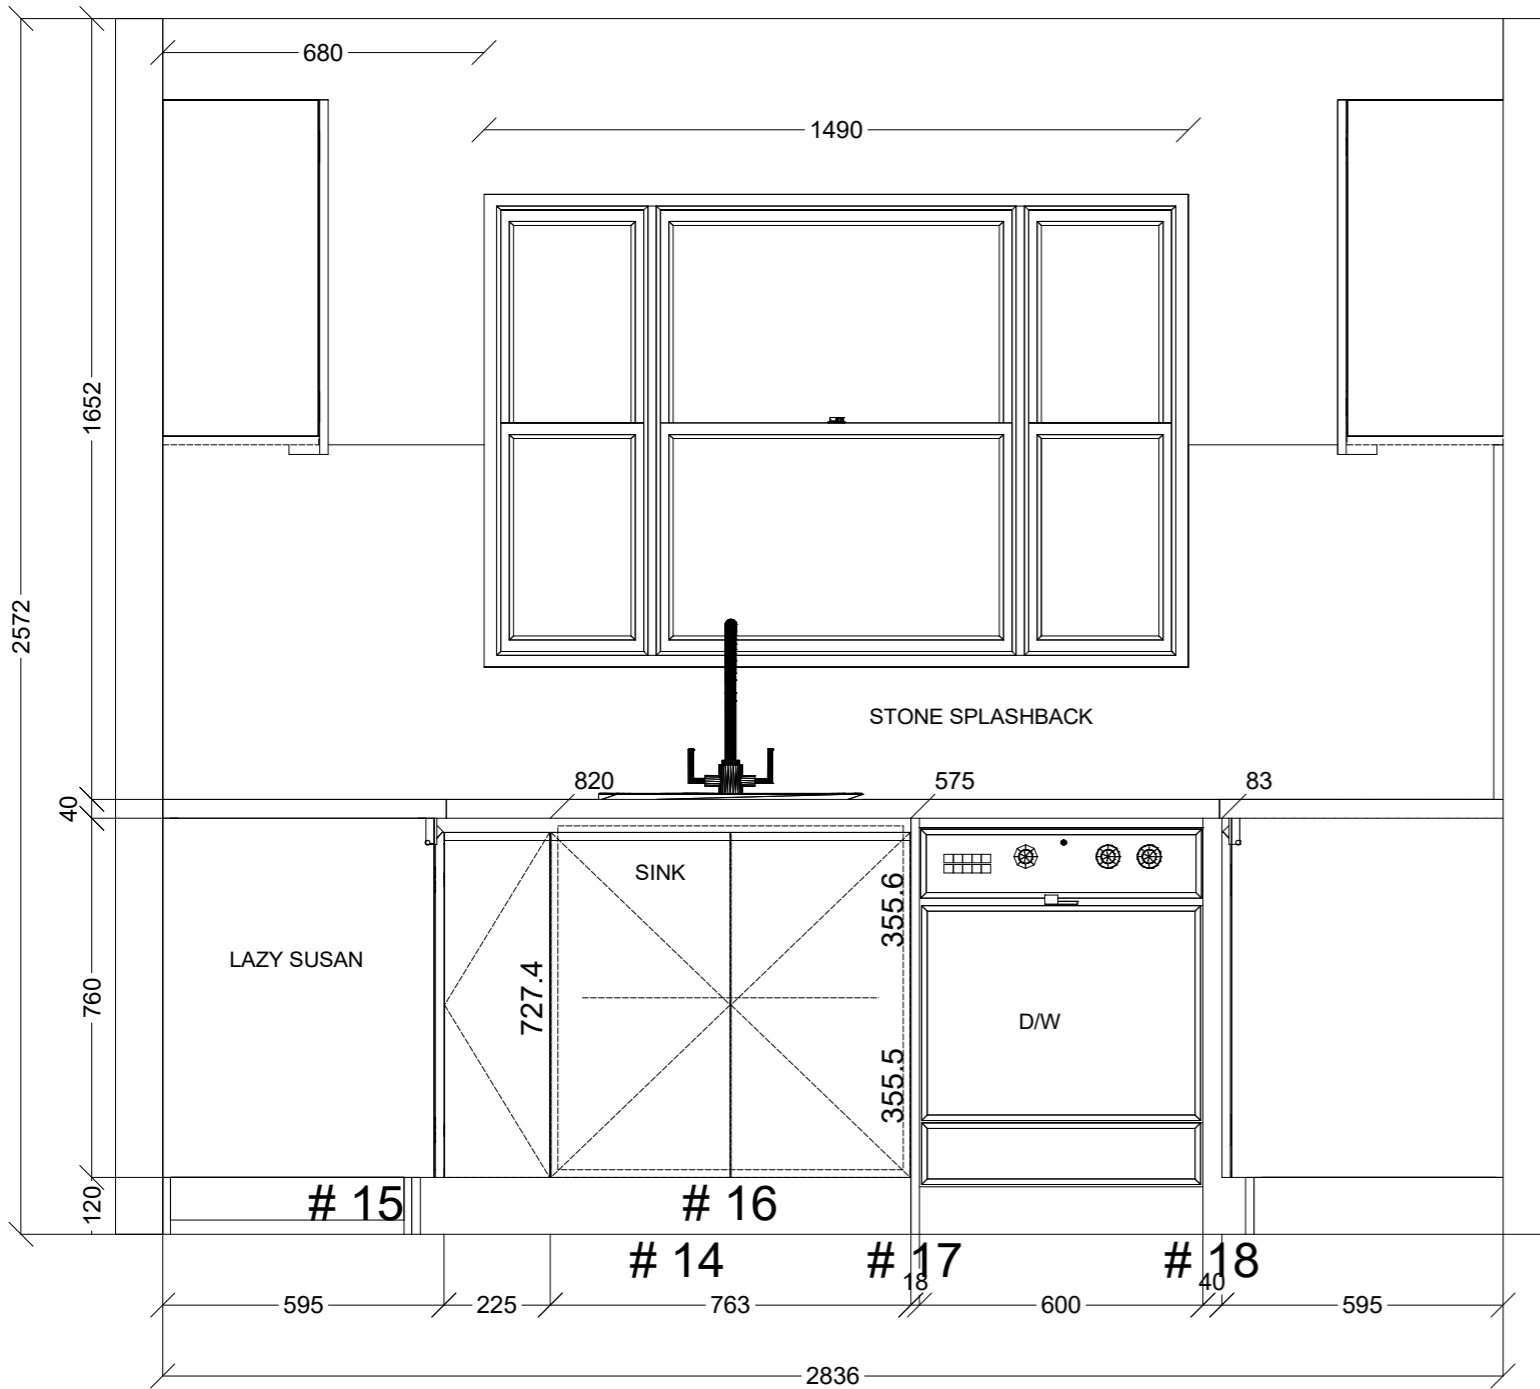
	Client: HOME TO GARDEN		Door and panels style/colour: 2PAC DULUX NATURAL WHITE GLOSS SATIN		Sheet 1 of 5
	Room: KITCHEN	Benchtop Colour: 40MM AC STONE SNOW CONCRETE	Drawer slides: BLUM ANTARO		Carcass: WHITE HMR
	Date: 04/04/25	Address: KELLY ST HAMPTON EAST	Handles Item No: 45' FINGER PULL		Approved by:


Allow Filler underneath


Run some 3mm gaps so we can biscuit join




	Client: HOME TO GARDEN		Door and panels style/colour: 2PAC DULUX NATURAL WHITE GLOSS SATIN		Sheet 2 of 5
	Room: KITCHEN	Benchtop Colour: 40MM AC STONE SNOW CONCRETE	Drawer slides: BLUM ANTARO		Carcass: WHITE HMR
	Date: 04/04/25	Address: KELLY ST HAMPTON EAST	Handles Item No: 45' FINGER PULL		Approved by:




	Client: HOME TO GARDEN		Door and panels style/colour: 2PAC DULUX NATURAL WHITE GLOSS SATIN		Sheet 3 of 5
	Room: KITCHEN	Benchtop Colour: 40MM AC STONE SNOW CONCRETE	Drawer slides: BLUM ANTARO		Carcass: WHITE HMR
	Date: 04/04/25	Address: KELLY ST HAMPTON EAST	Handles Item No: 45' FINGER PULL		Approved by:

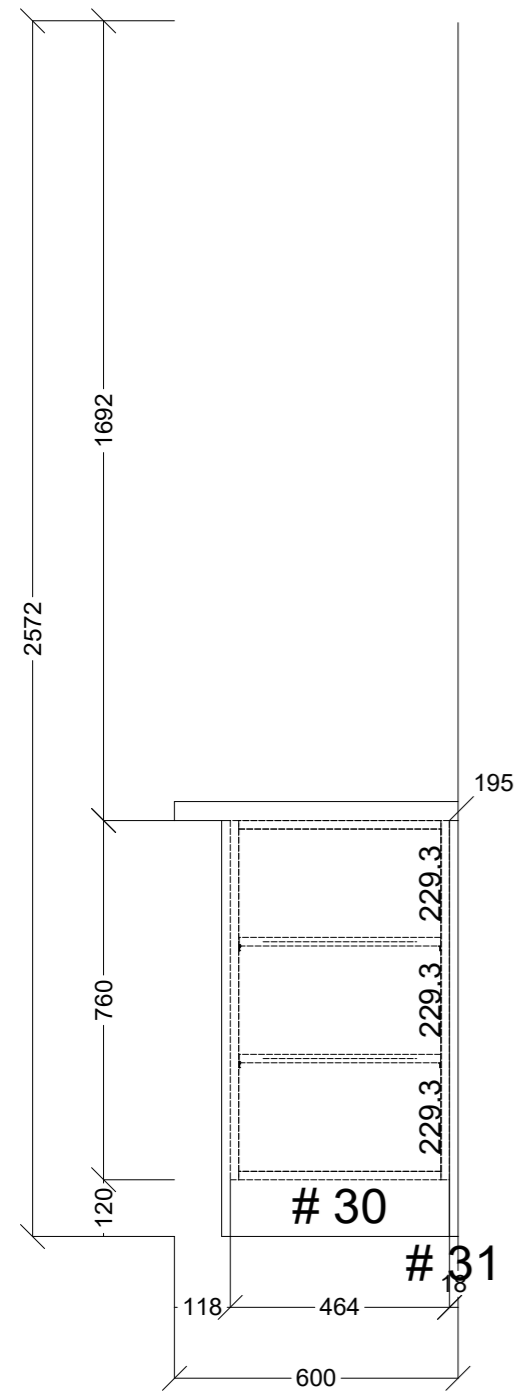

 CONNECT KITCHENS	Client: HOME TO GARDEN		Door and panels style/colour: 2PAC DULUX NATURAL WHITE GLOSS <i>SATIN</i>		Sheet 4 of 5
	Room: KITCHEN	Benchtop Colour: 40MM AC STONE SNOW CONCRETE	Drawer slides: BLUM ANTARO		Carcass: WHITE HMR
	Date: 04/04/25	Address: KELLY ST HAMPTON EAST	Handles Item No: 45' FINGER PULL		Approved by:



	Client: HOME TO GARDEN		Door and panels style/colour: 2PAC DULUX NATURAL WHITE GLOSS <i>SATW</i>		Sheet 5 of 5
	Room: KITCHEN	Benchtop Colour: 40MM AC STONE SNOW CONCRETE		Drawer slides: BLUM ANTARO	Carcass: WHITE HMR
	Date: 04/04/25	Address: KELLY ST HAMPTON EAST		Handles Item No: 45' FINGER PULL	Approved by: