


CABINET INTERNALS:  
 16MM WHITE MELAMINE-1MM  
 EDGING

DOORS AND PANELS:  
 18MM DECOPLY - NO  
 EDGING

BENCHTOP:  
 35MM PLY

Overheads 300mm depth

Overheads to be completely  
 out of deco-ply

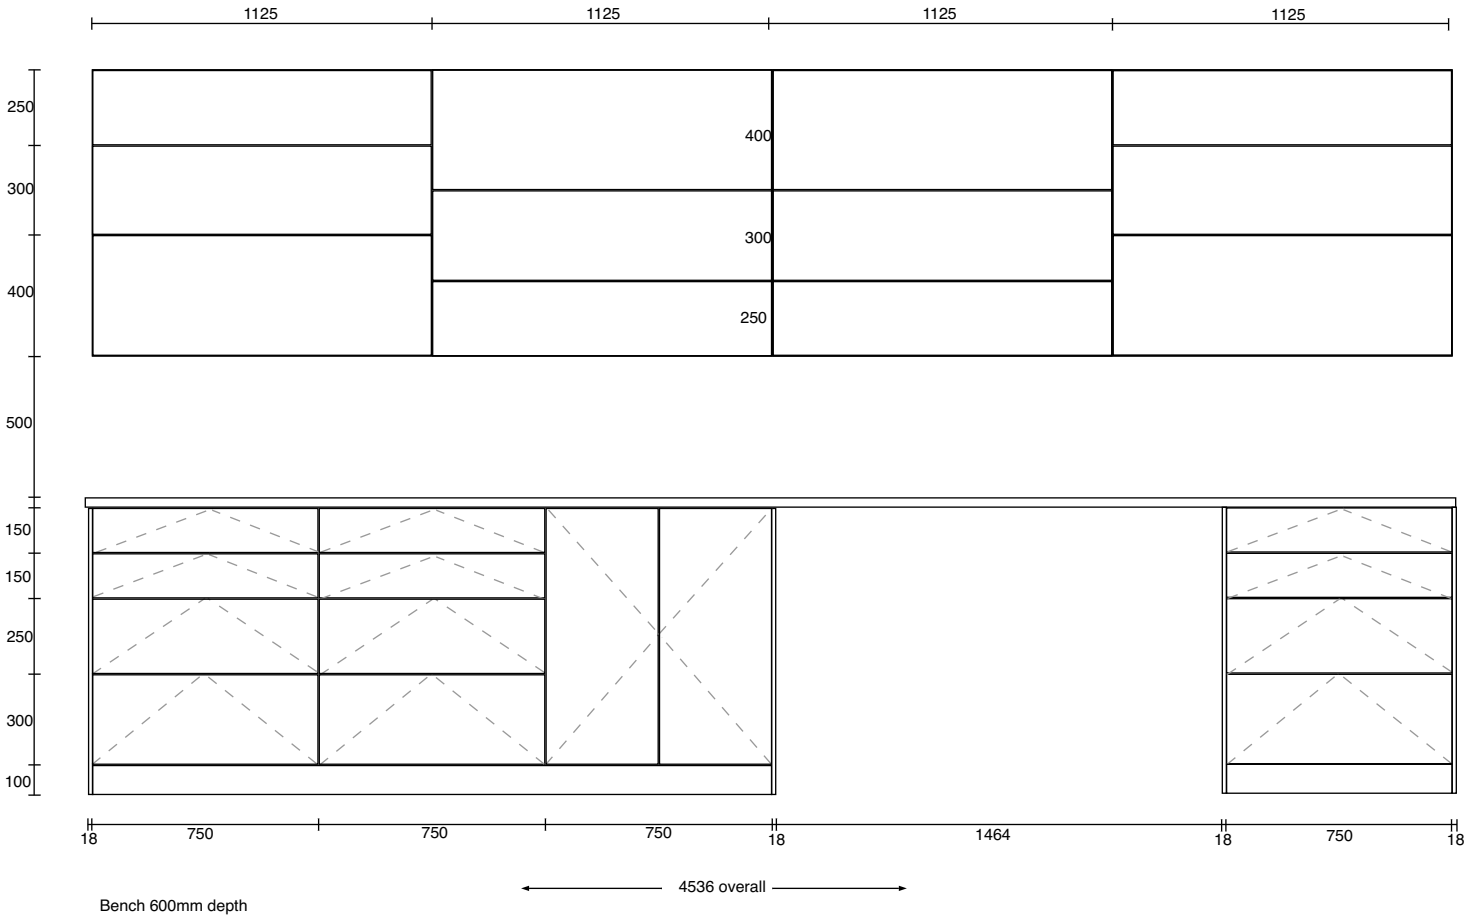

Just need price for cutting and drilling. No edging on deco-ply.  
 I can supply this if you don't have available, I was going to get  
 from Plyco