


PLAN VIEW

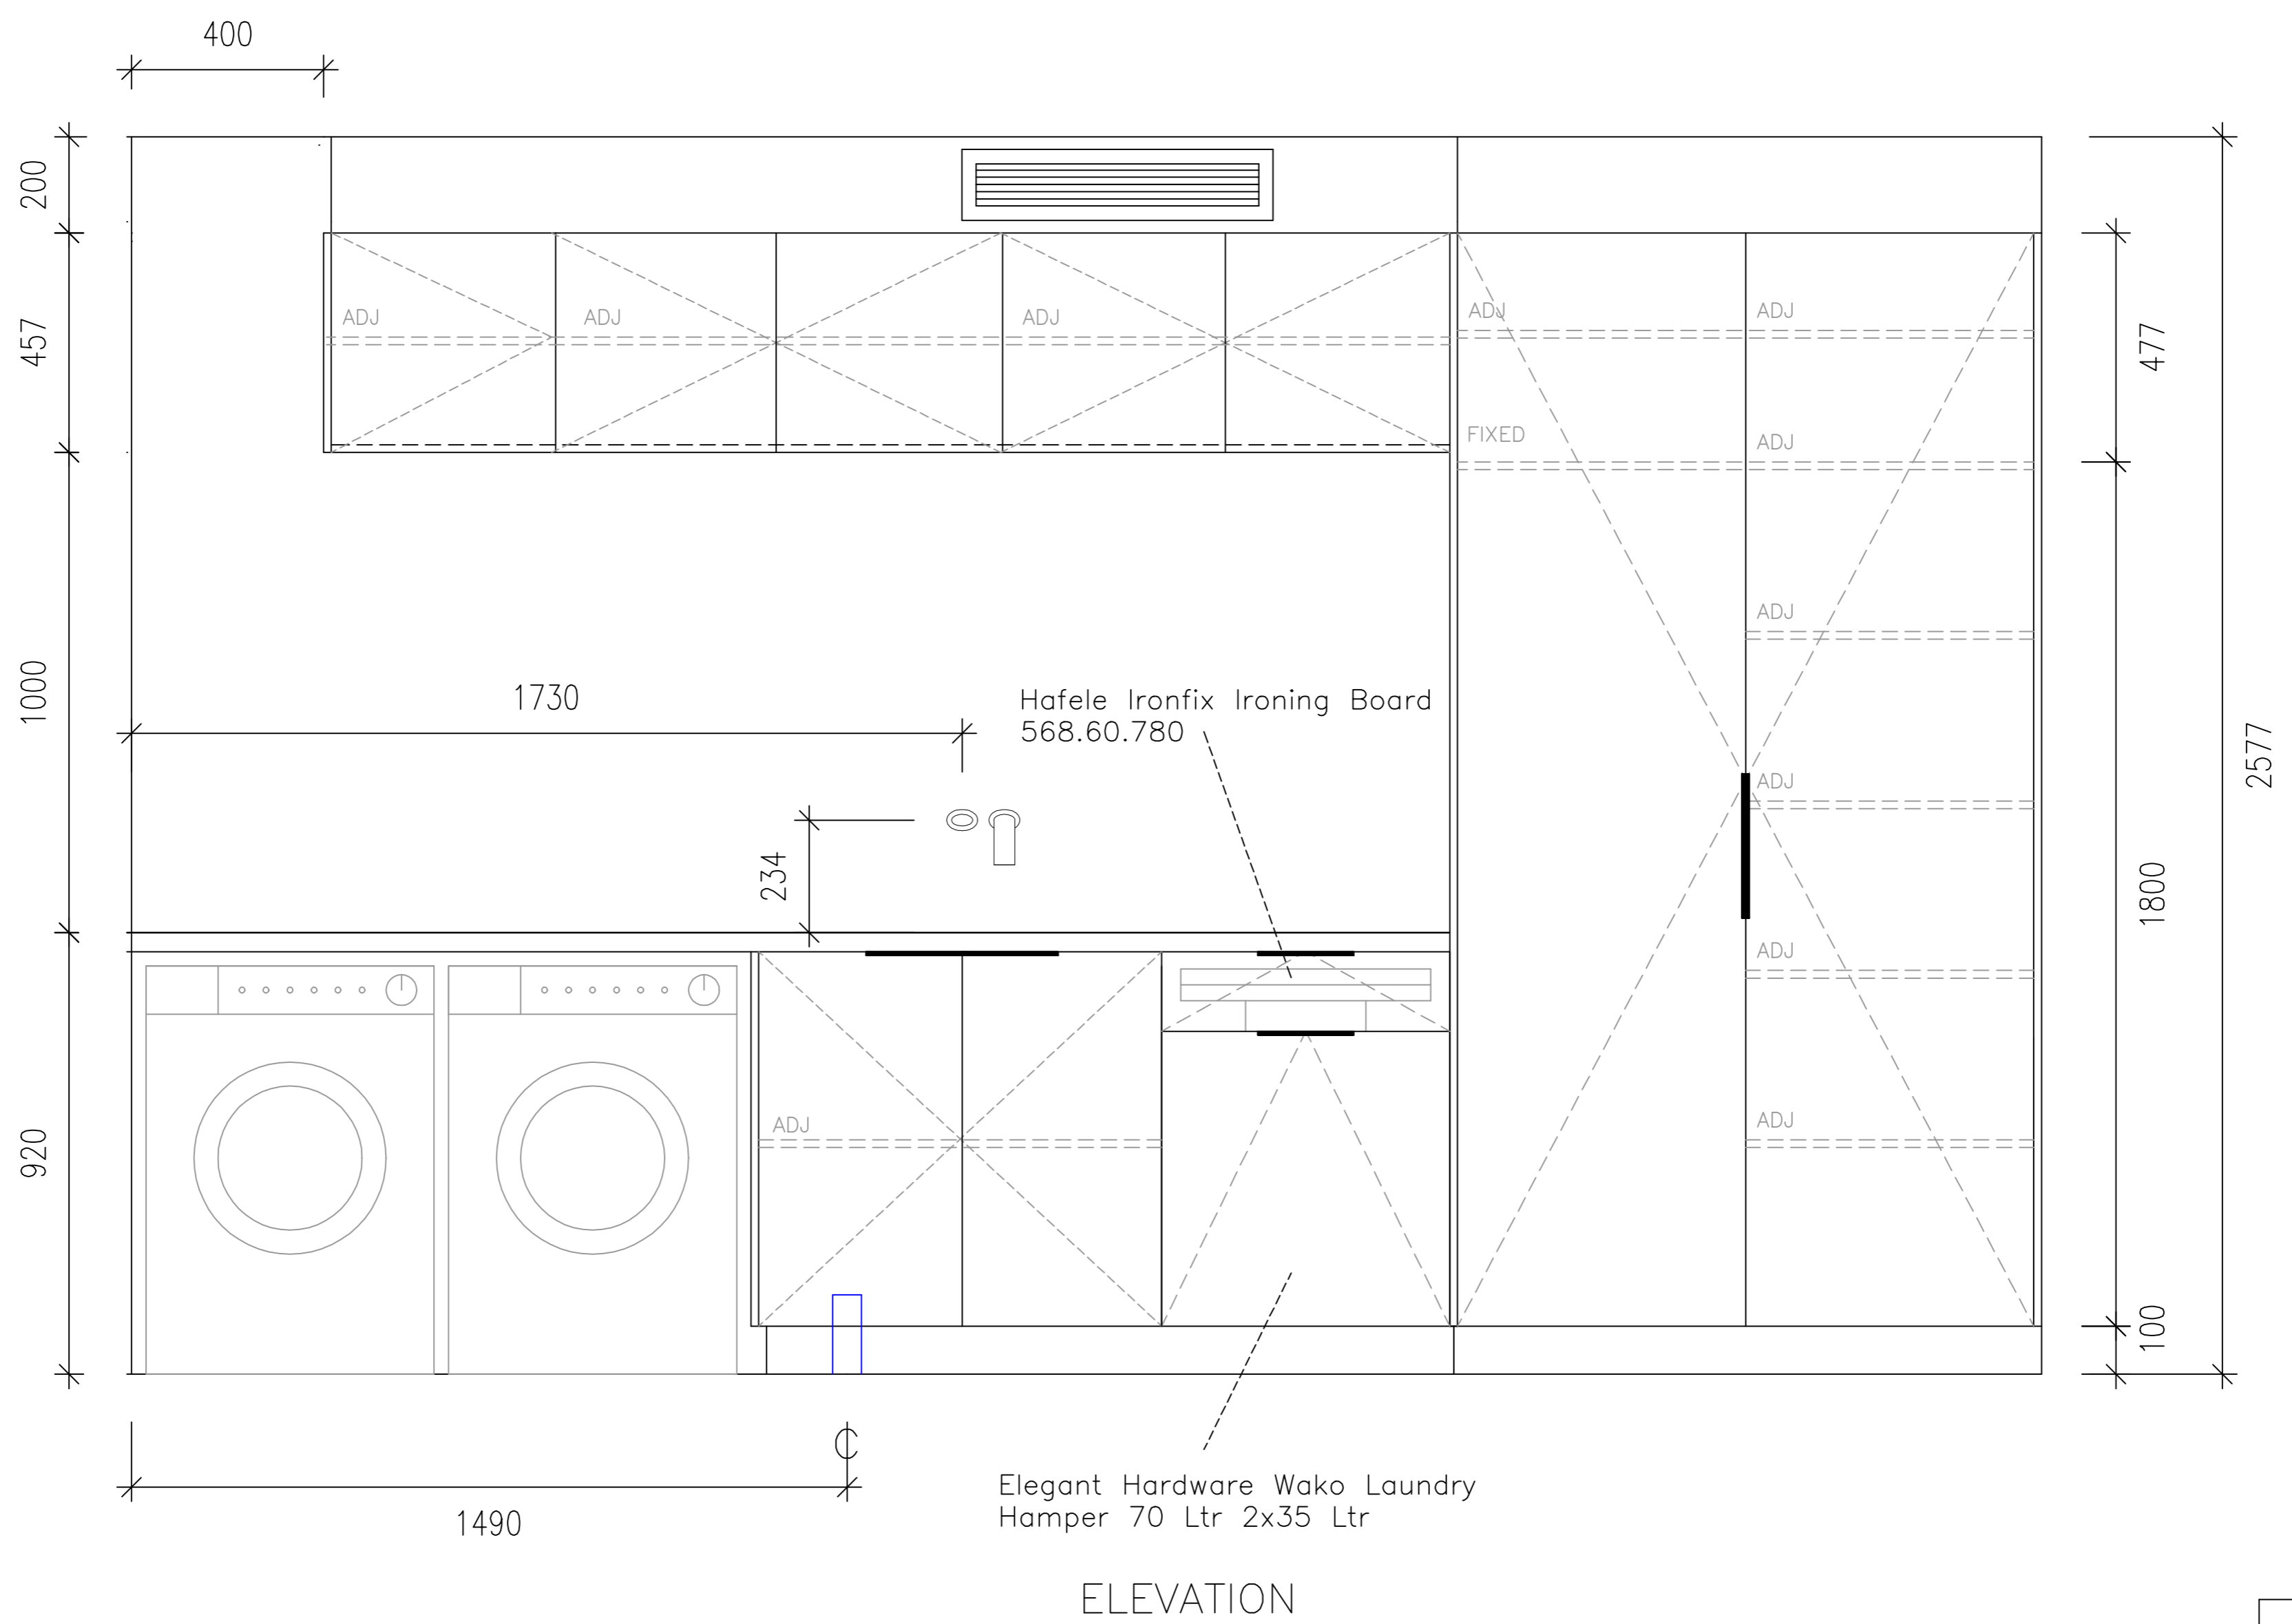

ELEVATION

FINISHES

- ◇S1 40mm CAESARSTONE "FROSTY CARRINA" BENCHTOPS BY JM
- ◇L1 16mm POLYTEC POLAR WHITE MATT WITH 1mm MATCHING EDGING
- ◇H1 300mm DORSET FERRARALIP PULL MATT BLACK

**JO'S
MAKEOVERS**



PROJECT: 8 WINTerset COSE
MORRALOOC

Drawing Title : LAUNDRY
Date: 18/05/2025
Drawing No. : A1
Revision : Rev B
Drawn : AC

PLANS INSPECTED AND
APPROVED FOR CONSTRUCTION

NAME _____

SIGNED _____

DATED / /