



SJ Custom Kitchens	Phone: 0432 101 986	Job #: ferntree gully	Site Contact: ferntree gully	Date: 03/06/25
	Email: sjcustomkitchens@hotmail.com	Job Name: Default	Site Phone:	Drawn By:
	Web: www.sjcustomkitchens.com	Room #:	Site Address:	Drawing #: 1
		Room Name:	City: Victoria.	State: Victoria.

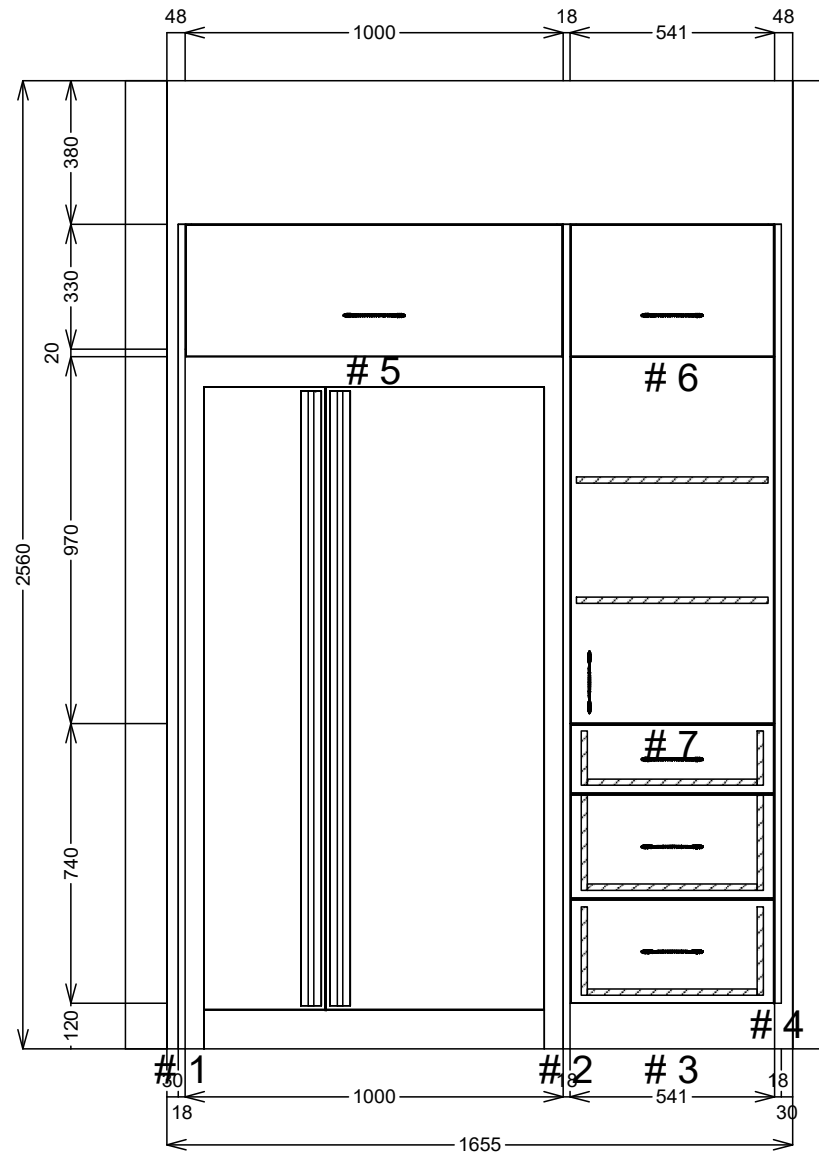


SJ Custom Kitchens	Phone: 0432 101 986	Job #: ferntree gully	Site Contact: ferntree gully	Date: 03/06/25
	Email: sjcustomkitchens@hotmail.com	Job Name: Default	Site Phone:	Drawn By:
	Web: www.sjcustomkitchens.com	Room #:	Site Address:	Drawing #: 2
		Room Name:	City: Victoria.	Scale: NTS

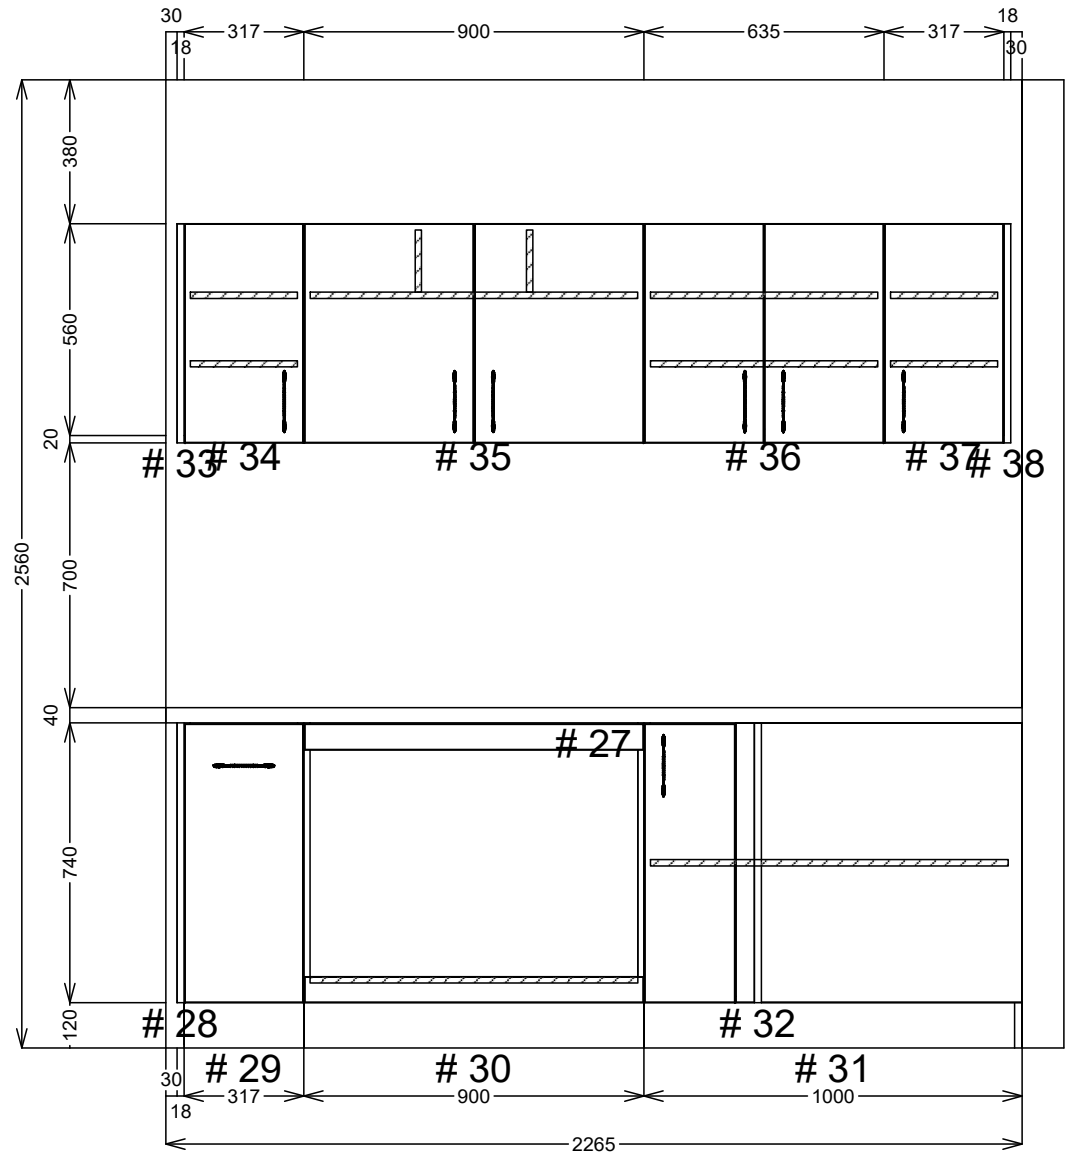


SJ Custom Kitchens	Phone: 0432 101 986	Job #: ferntree gully	Site Contact: ferntree gully	Date: 03/06/25
	Email: sjcustomkitchens@hotmail.com	Job Name: Default	Site Phone:	Drawn By:
	Web: www.sjcustomkitchens.com	Room #:	Site Address:	Drawing #: 3
		Room Name:	City: Victoria.	Scale: NTS

Internal Island Bench

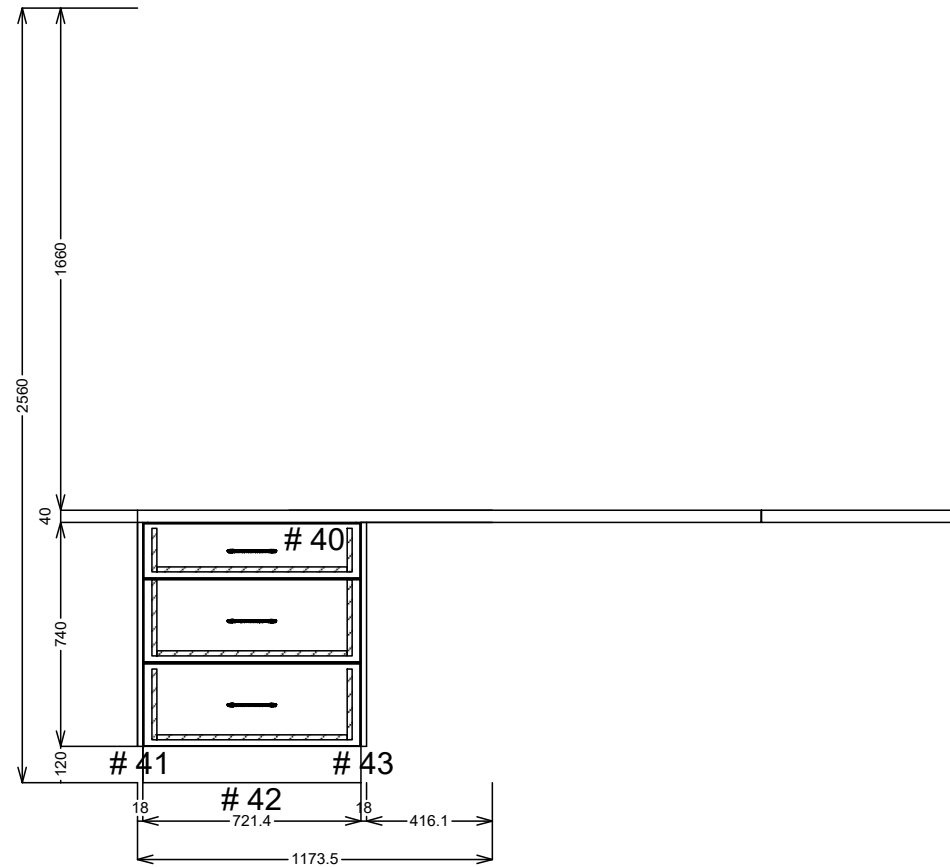


SJ Custom Kitchens	Phone: 0432 101 986	Job #: ferntree gully	Site Contact: ferntree gully	Date: 03/06/25
	Email: sjcustomkitchens@hotmail.com	Job Name: Default	Site Phone:	Drawn By:
	Web: www.sjcustomkitchens.com	Room #:	Site Address:	Drawing #: 4
		Room Name:	City: Victoria. State: Victoria.	Scale: NTS

Internal Island Bench


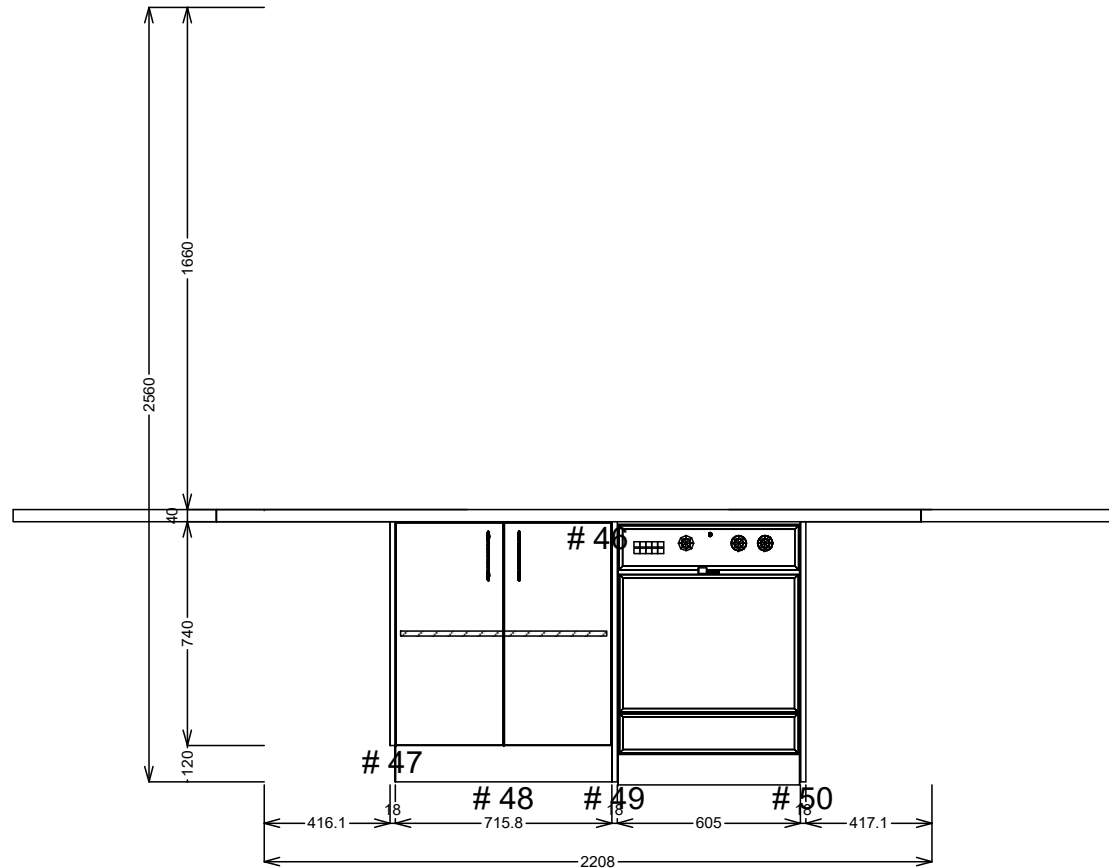


SJ Custom Kitchens	Phone: 0432 101 986	Job #: ferntree gully	Site Contact: ferntree gully	Date: 03/06/25
	Email: sjcustomkitchens@hotmail.com	Job Name: Default	Site Phone:	Drawn By:
	Web: www.sjcustomkitchens.com	Room #:	Site Address:	Drawing #: 5
		Room Name:	City: Victoria.	Scale: NTS

Front Of Island Bench

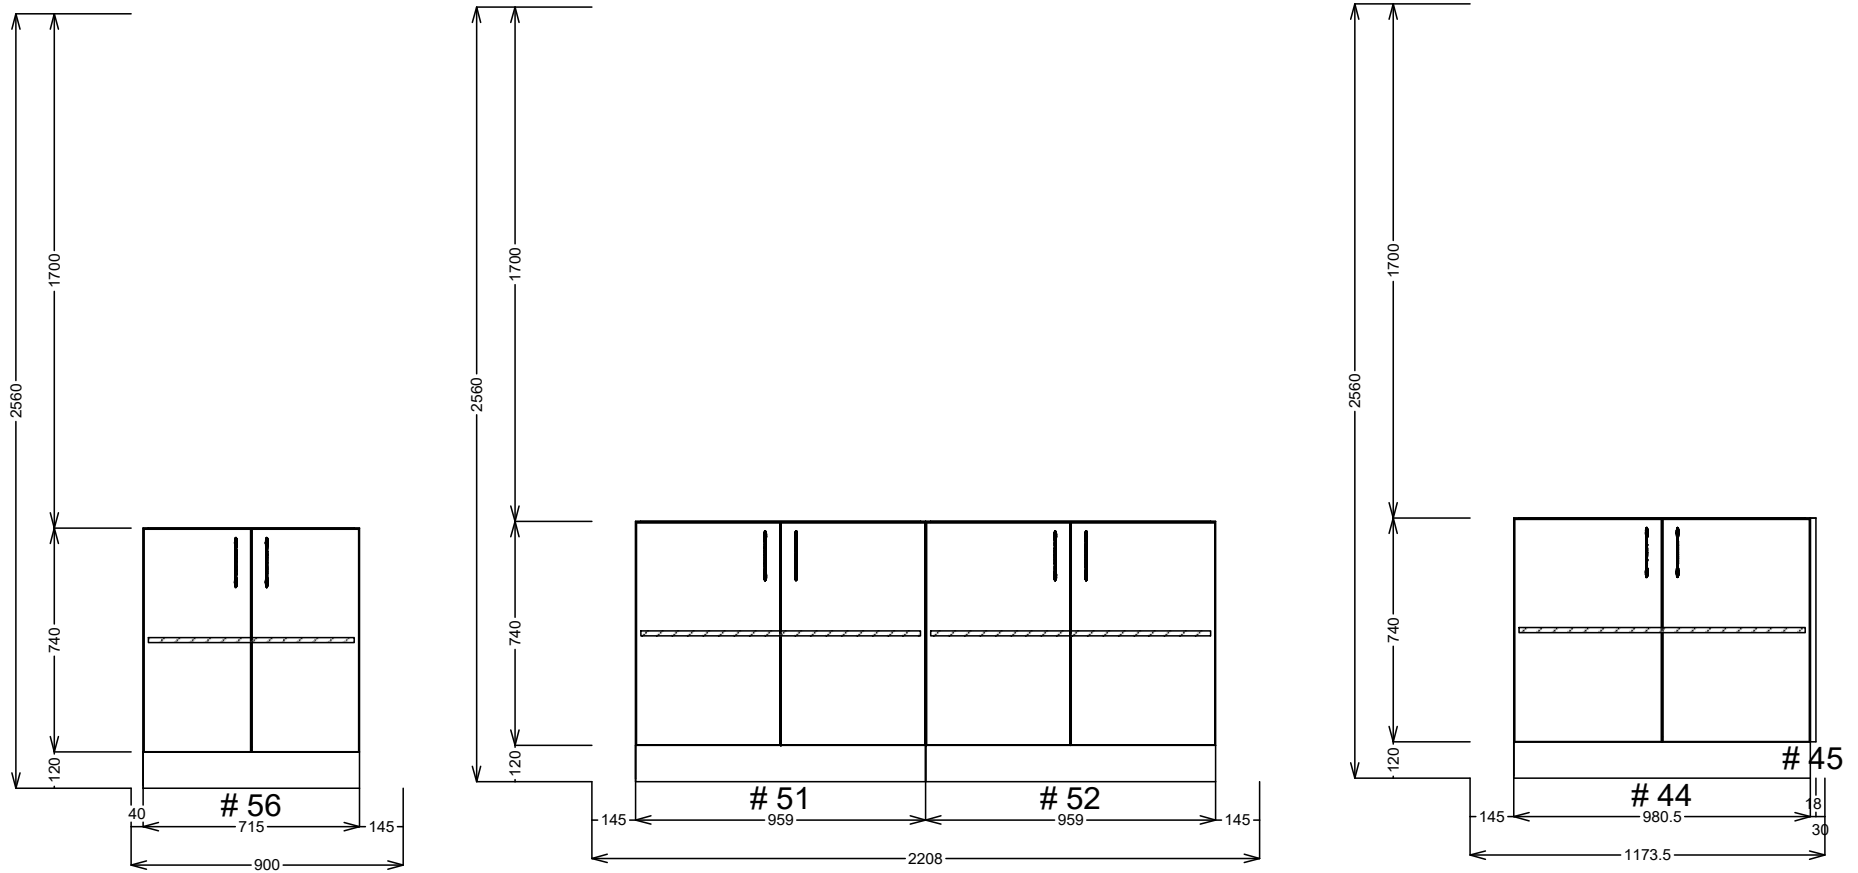

SJ Custom Kitchens	Phone: 0432 101 986	Job #: ferntree gully	Site Contact: ferntree gully	Date: 03/06/25
	Email: sjcustomkitchens@hotmail.com	Job Name: Default	Site Phone:	Drawn By:
	Web: www.sjcustomkitchens.com	Room #:	Site Address:	Drawing #: 7
		Room Name:	City: State: Victoria.	Scale: NTS

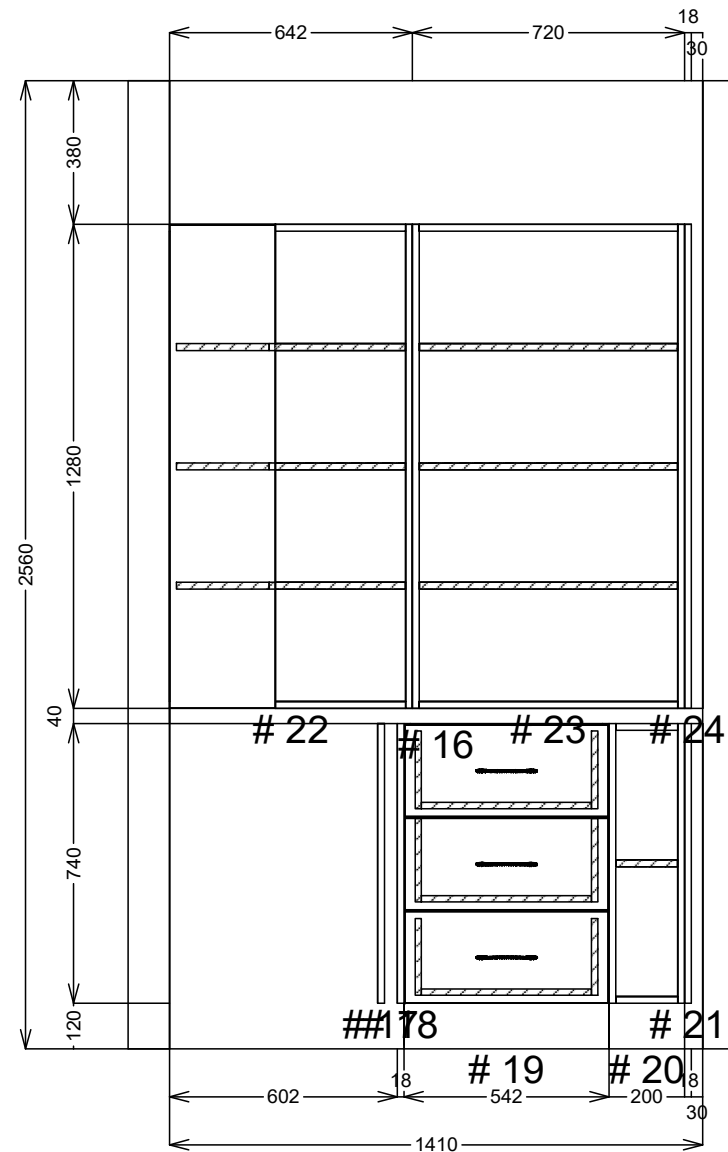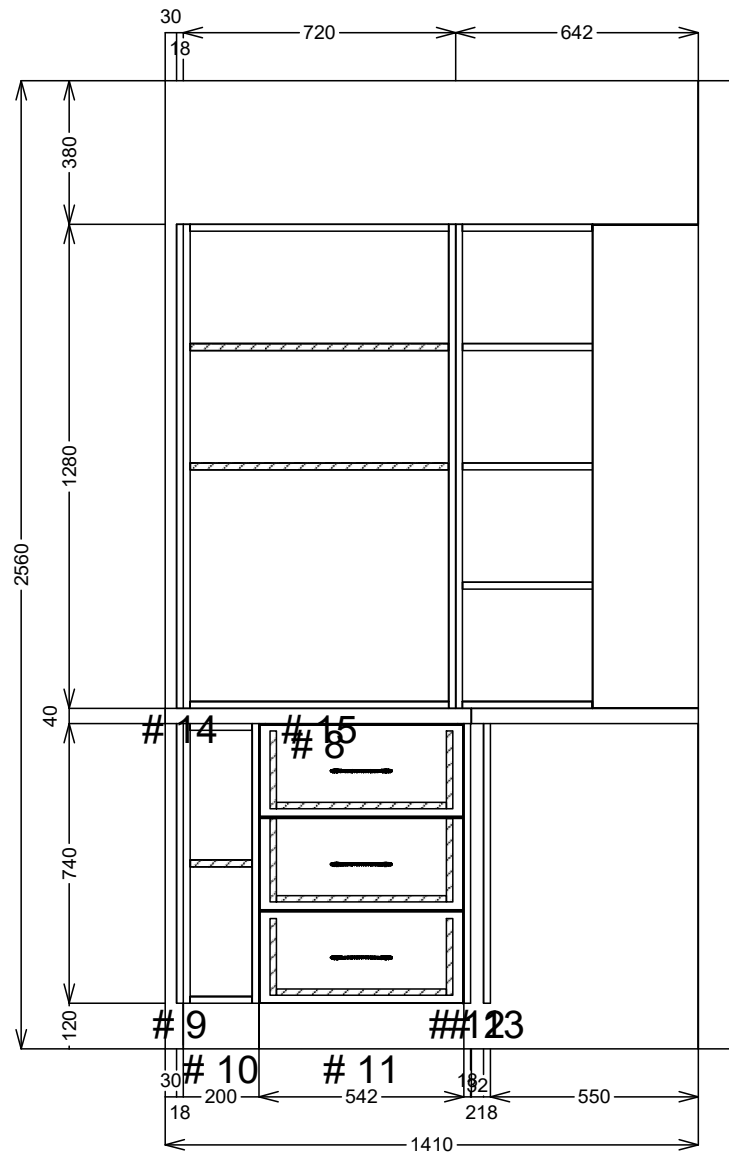

SJ Custom Kitchens	Phone: 0432 101 986	Job #: ferntree gully	Site Contact: ferntree gully	Date: 03/06/25
	Email: sjcustomkitchens@hotmail.com	Job Name: Default	Site Phone:	Drawn By:
	Web: www.sjcustomkitchens.com	Room #:	Site Address:	Drawing #: 8
		Room Name:	City: State: Victoria.	Scale: NTS



Phone: 0432 101 986

Job #: ferntree gully

Site Contact: ferntree gully

Date: 03/06/25

SJ Custom Kitchens

Email: sjcustomkitchens@hotmail.com

Job Name: Default

Site Phone:

Drawn By:

Web: www.sjcustomkitchens.com

Room #:

Site Address:


Drawing #: 9

Room Name:


City:

State: Victoria.


Scale: NTS

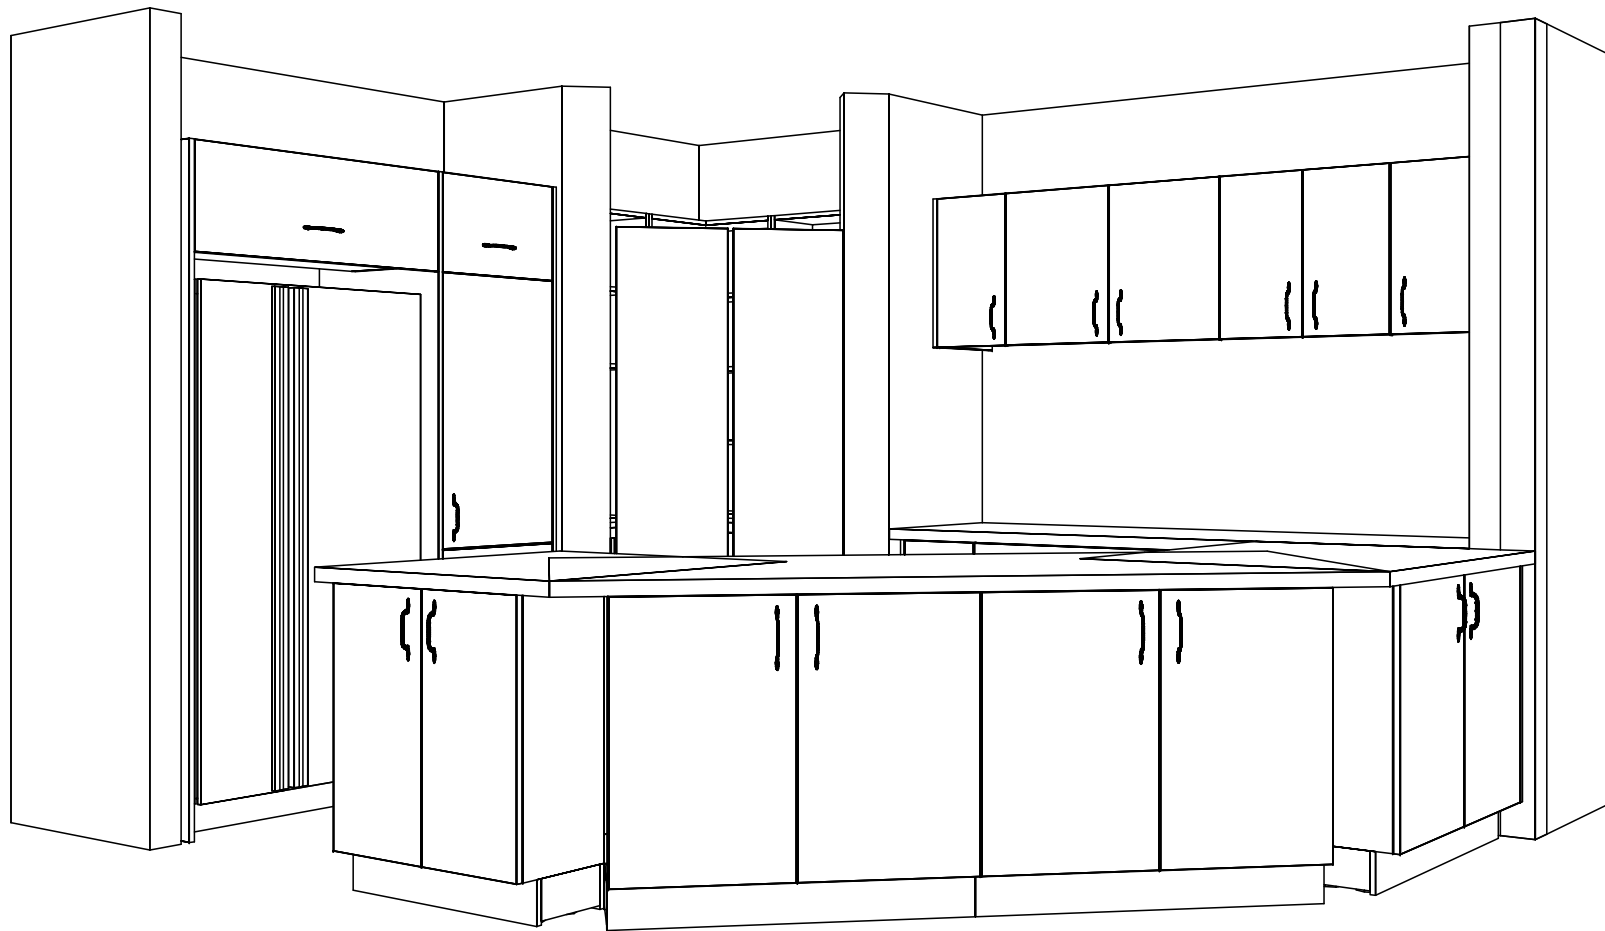

SJ Custom Kitchens	Phone: 0432 101 986	Job #: ferntree gully	Site Contact: ferntree gully	Date: 03/06/25
	Email: sjcustomkitchens@hotmail.com	Job Name: Default	Site Phone:	Drawn By:
	Web: www.sjcustomkitchens.com	Room #:	Site Address:	Drawing #: 10
		Room Name:	City: State: Victoria.	Scale: NTS

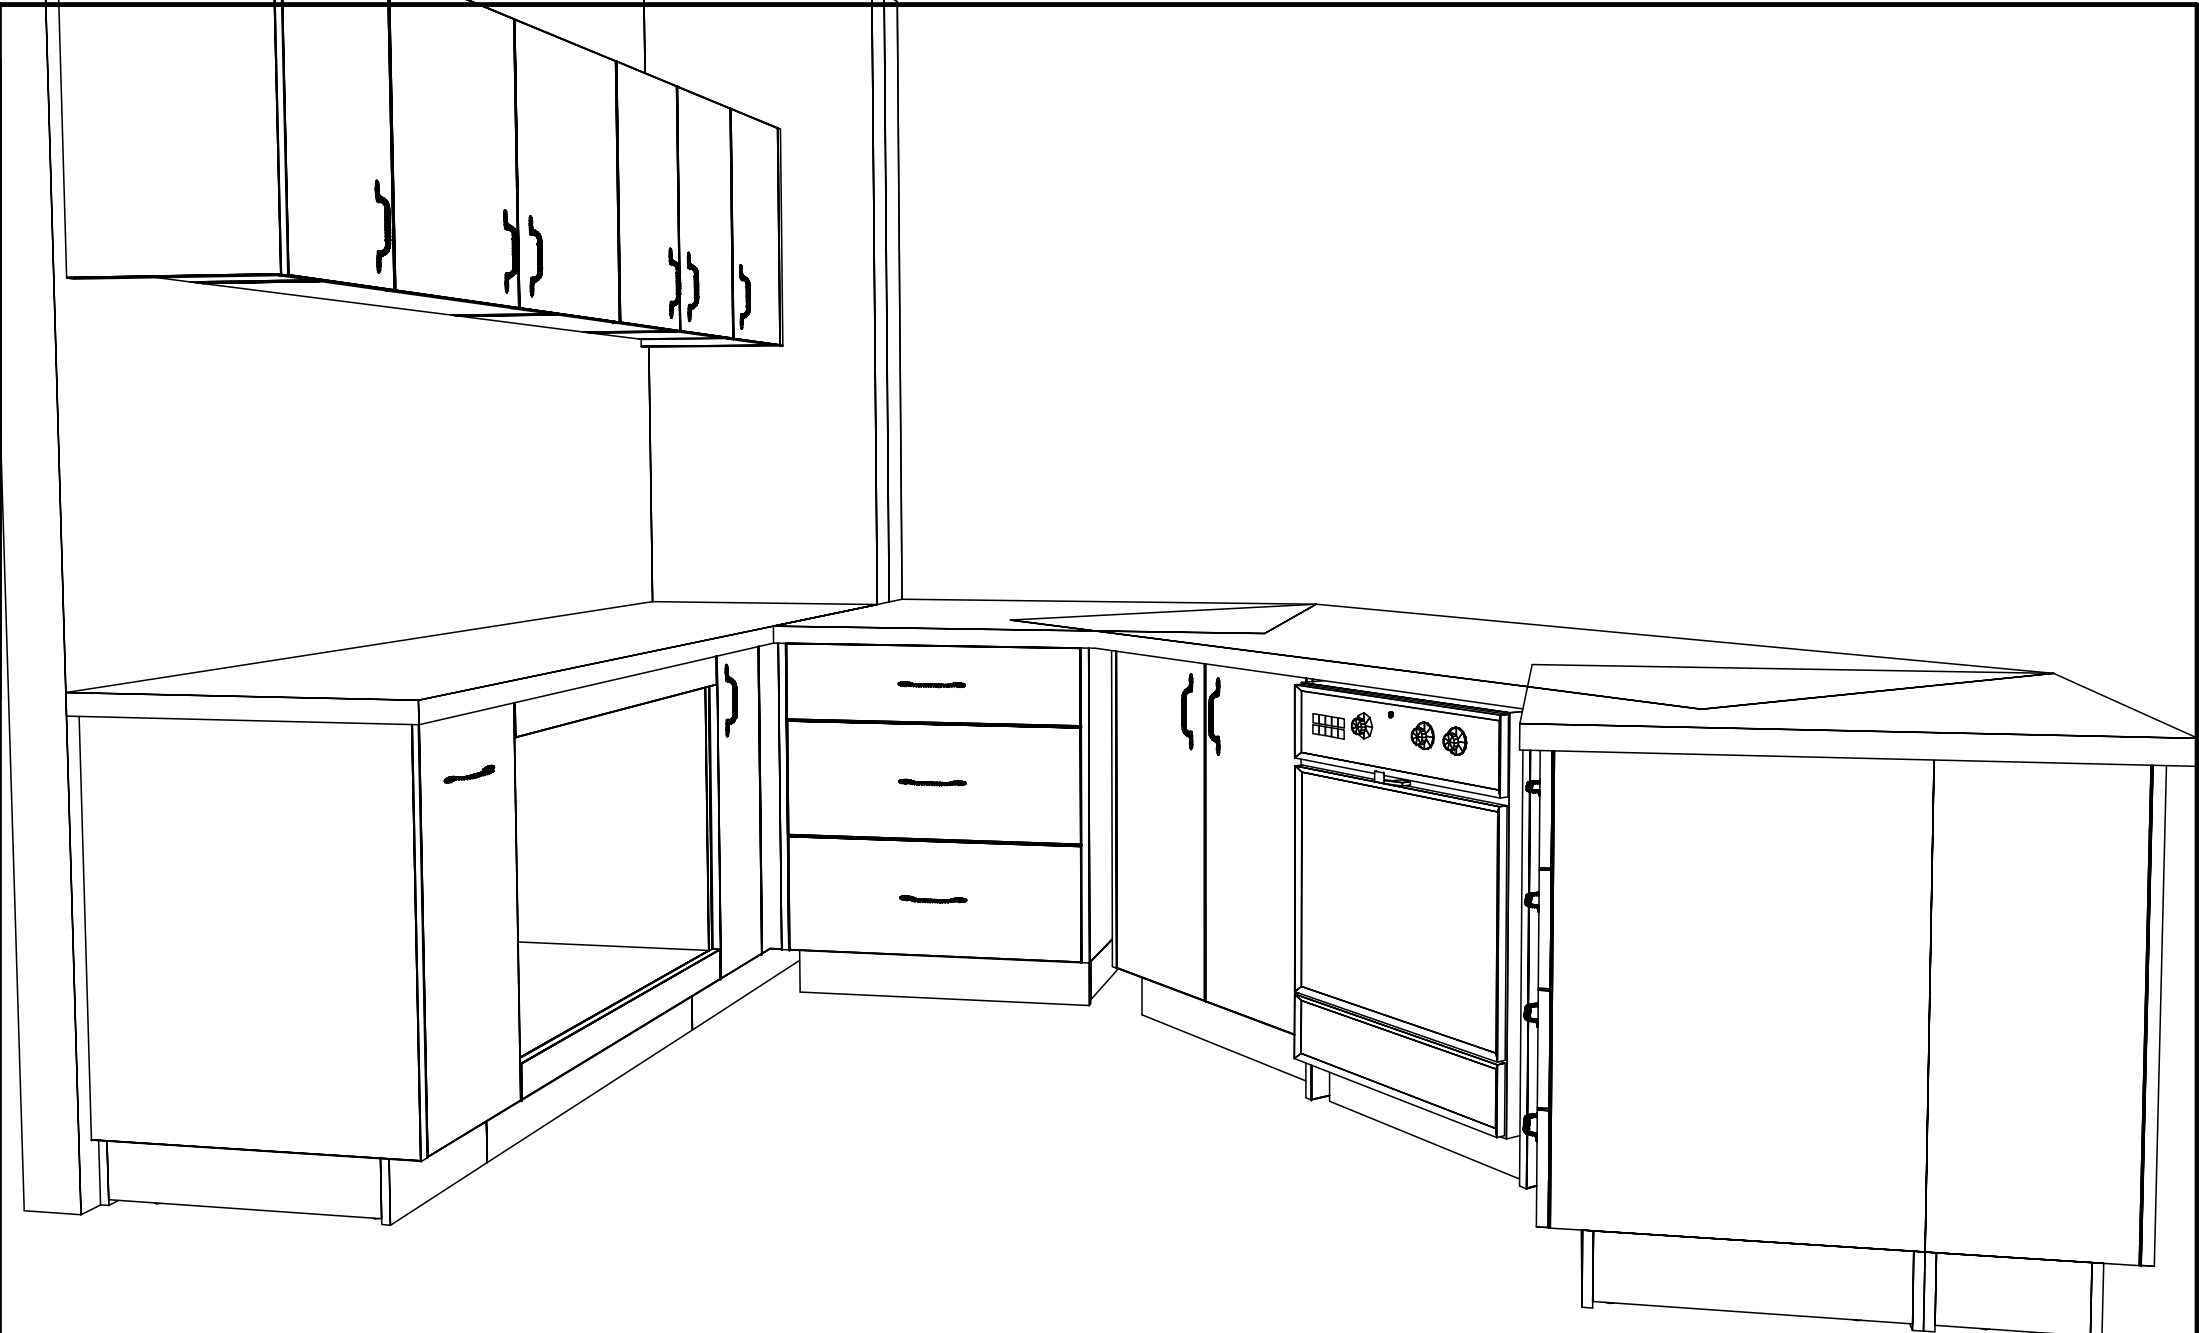



SJ Custom Kitchens	Phone: 0432 101 986	Job #: ferntree gully	Site Contact: ferntree gully	Date: 03/06/25
	Email: sjcustomkitchens@hotmail.com	Job Name: Default	Site Phone:	Drawn By:
	Web: www.sjcustomkitchens.com	Room #:	Site Address:	Drawing #: 11
		Room Name:	City: State: Victoria.	Scale: NTS

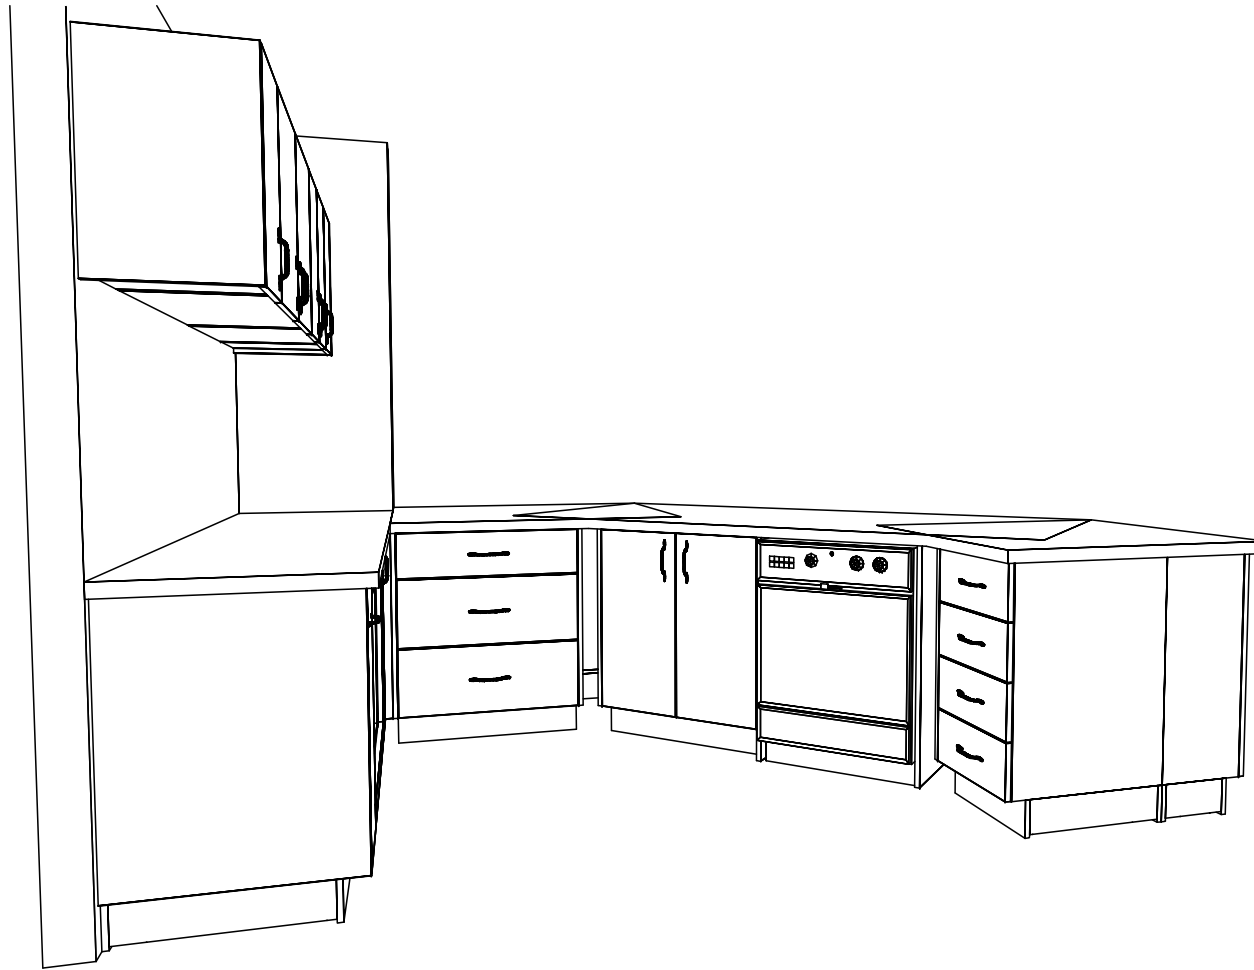

SJ Custom Kitchens	Phone: 0432 101 986	Job #: ferntree gully	Site Contact: ferntree gully	Date: 03/06/25
	Email: sjcustomkitchens@hotmail.com	Job Name: Default	Site Phone:	Drawn By:
	Web: www.sjcustomkitchens.com	Room #:	Site Address:	Drawing #: 12
		Room Name:	City: State: Victoria.	Scale: NTS



SJ Custom Kitchens	Phone: 0432 101 986	Job #: ferntree gully	Site Contact: ferntree gully	Date: 03/06/25
	Email: sjcustomkitchens@hotmail.com	Job Name: Default	Site Phone:	Drawn By:
	Web: www.sjcustomkitchens.com	Room #:	Site Address:	Drawing #: 13
		Room Name:	City: Victoria.	Scale: NTS

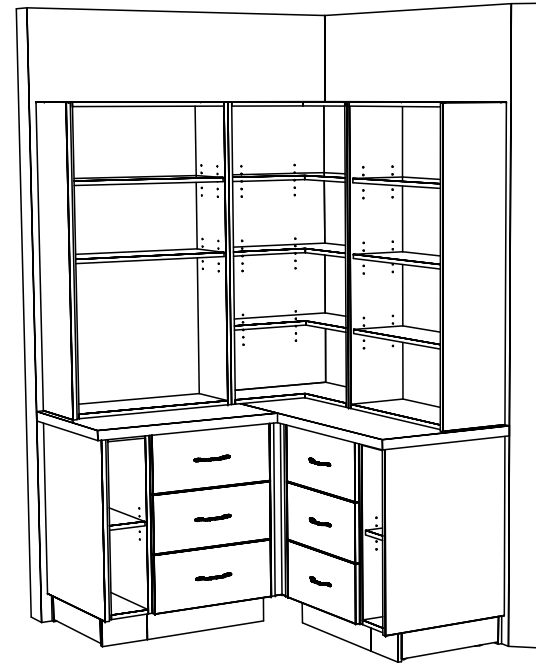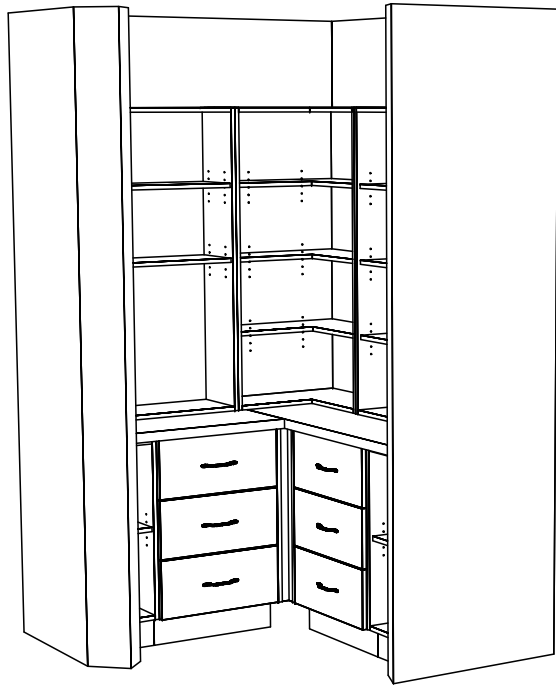

SJ Custom Kitchens	Phone: 0432 101 986	Job #: ferntree gully	Site Contact: ferntree gully	Date: 03/06/25
	Email: sjcustomkitchens@hotmail.com	Job Name: Default	Site Phone:	Drawn By:
	Web: www.sjcustomkitchens.com	Room #:	Site Address:	Drawing #: 14
		Room Name:	City: Victoria.	Scale: NTS