


Special 1

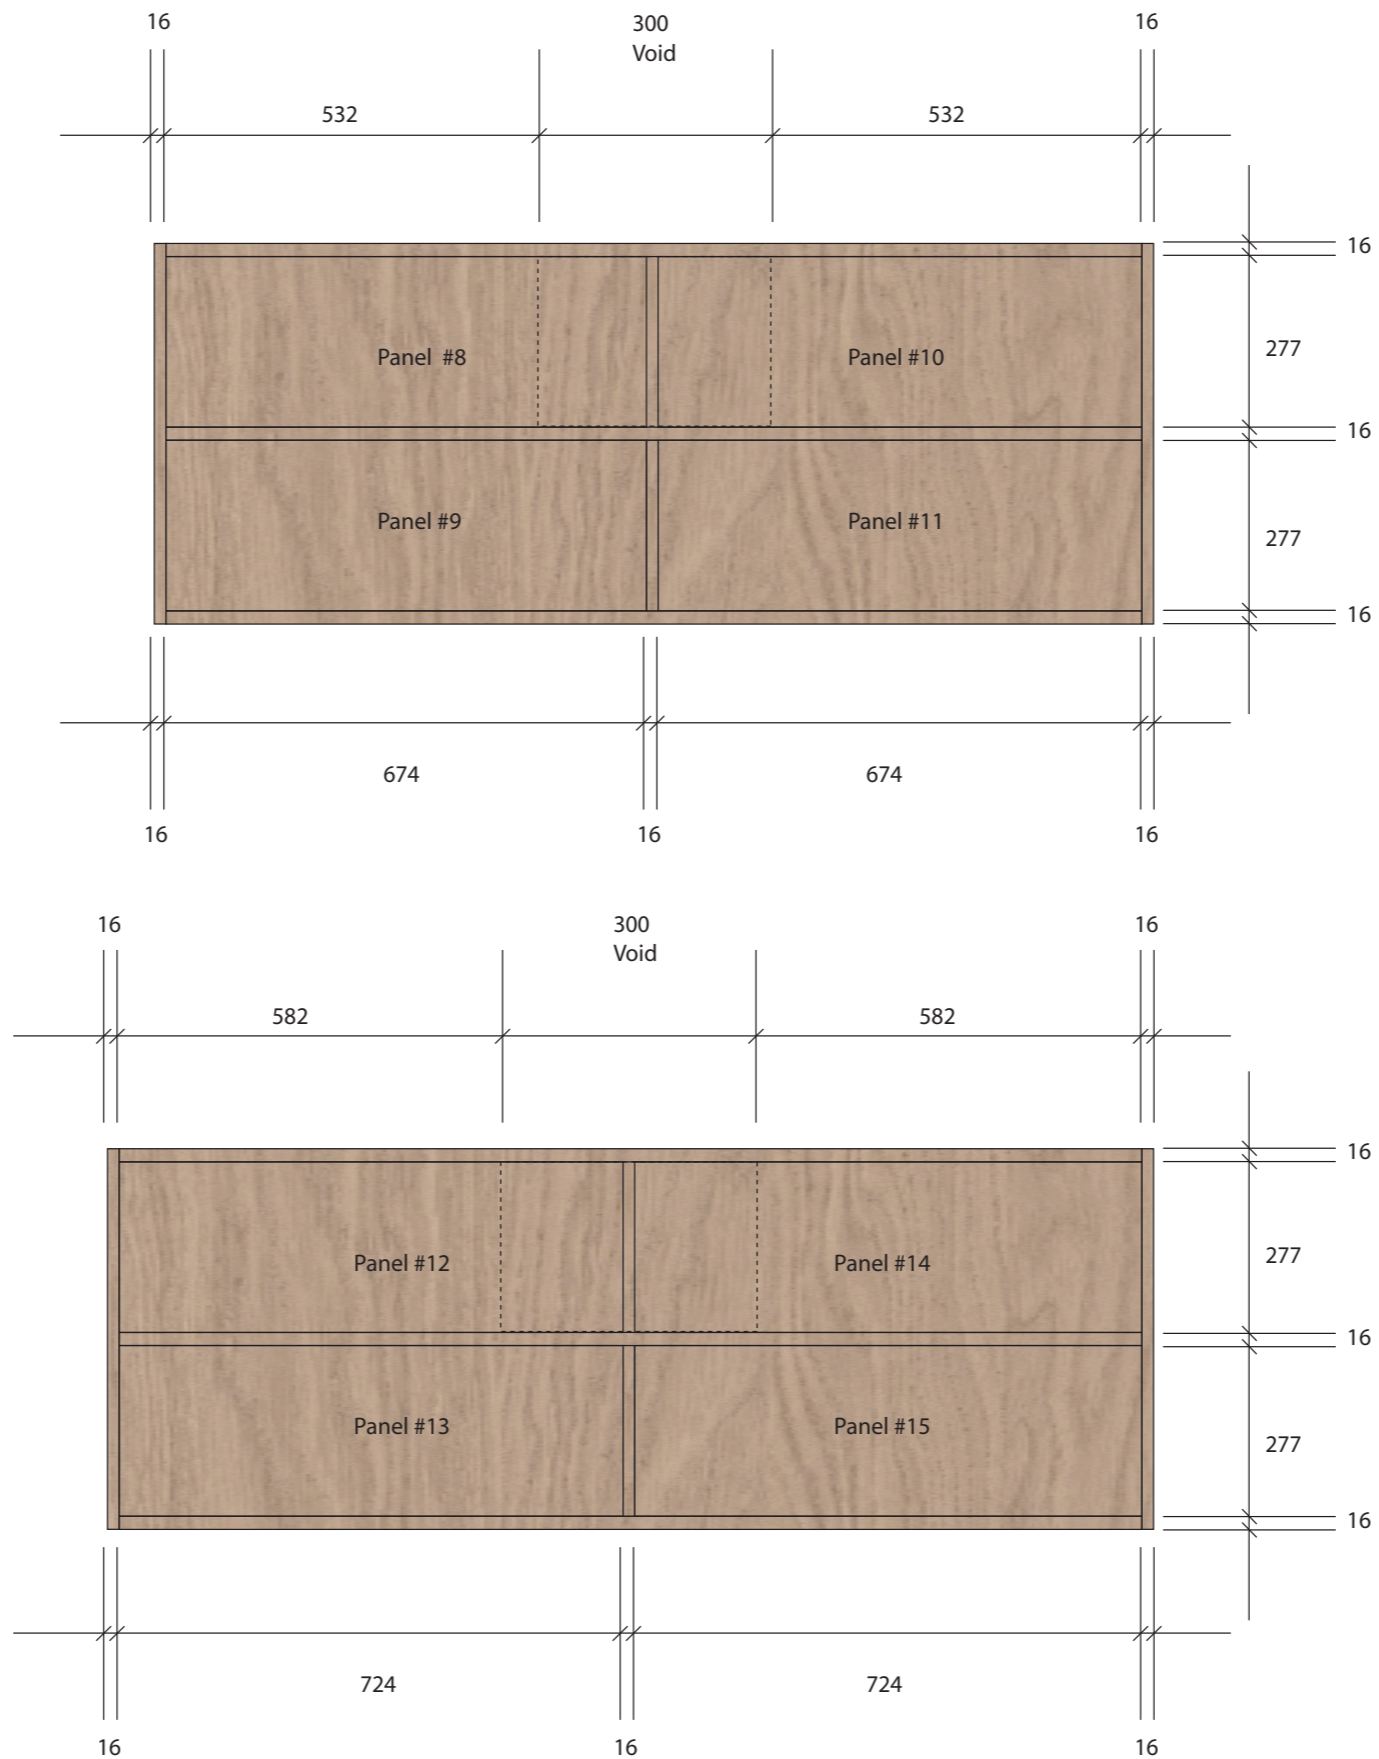

Trefle Joinery

ABN 13203944739

Trefle Joinery  
1/1644 Ferntree Gully Road Knoxfield 3180  
Contact : 0419460526  
E-mail : seiji@treflejoinery.com.au

Project  
Danuta Vanity

Location  
3 Point Ave Beaumaris

Date  
7/6/2025

Scale