

JO'S MAKEOVERS



PROJECT: 8 WINTERSET CLOSE
MORDIALLOC

Drawing Title : POWDER ROOM VANITY

Date: 16/05/2025

Drawing No. A1

Revision : Rev 0



Drawn : AC

PLANS INSPECTED AND
APPROVED FOR CONSTRUCTION


NAME _____

SIGNED _____


DATED / /

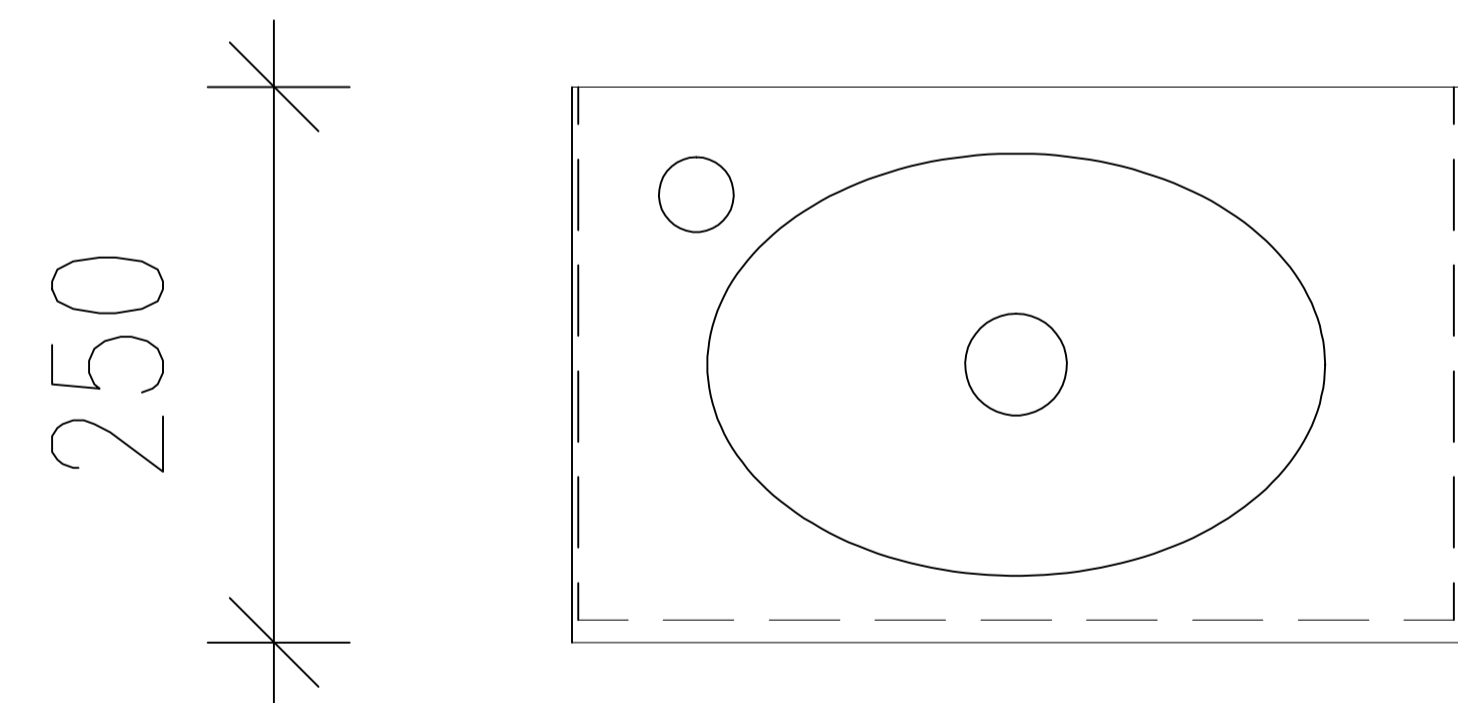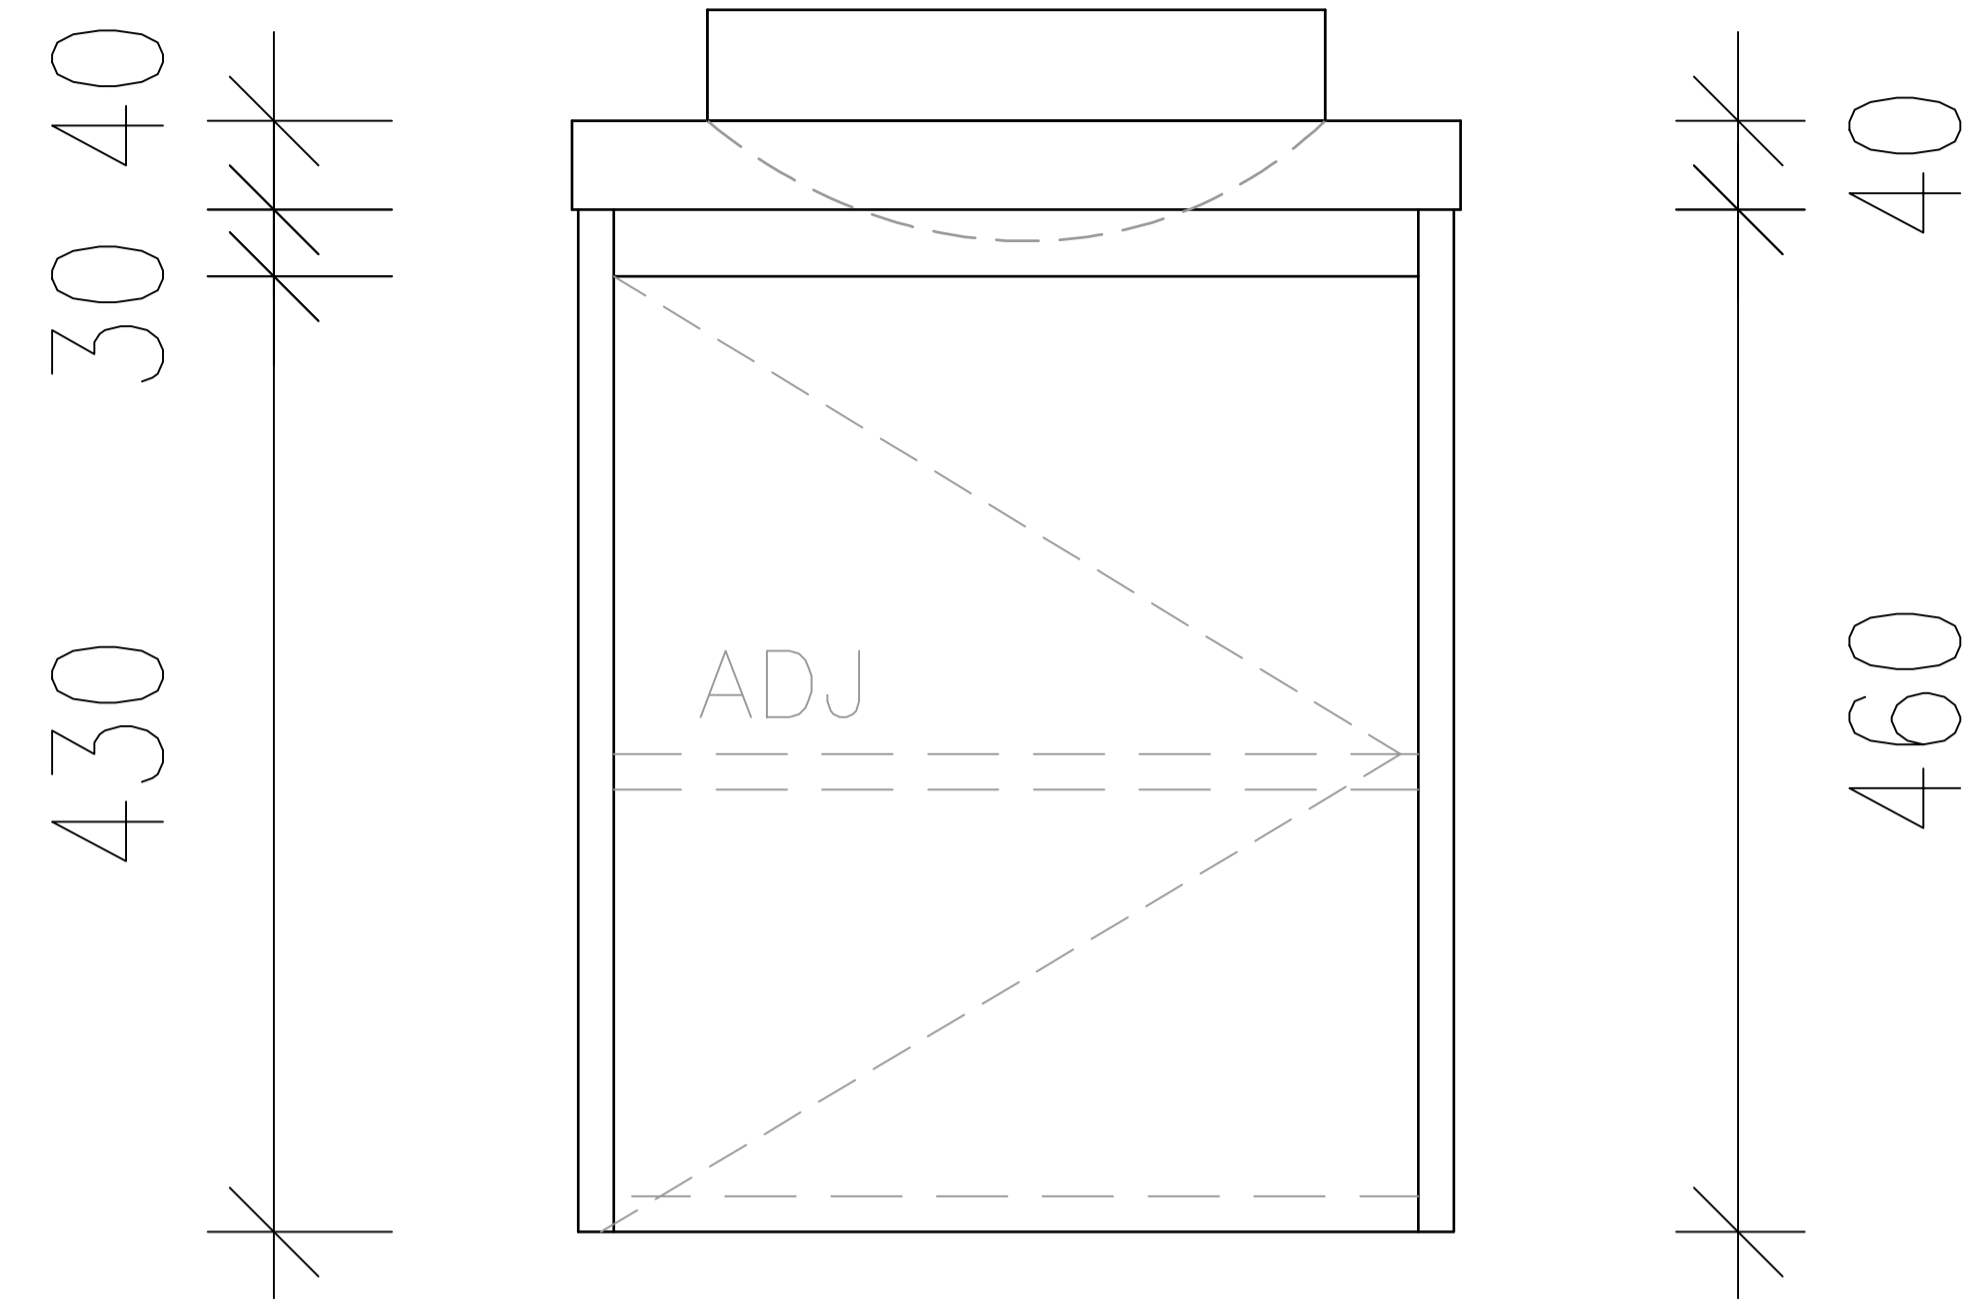

FINISHES

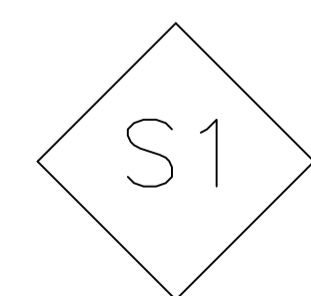

40mm STONE FROSTY CARRINA BENCHTOPS BY JM

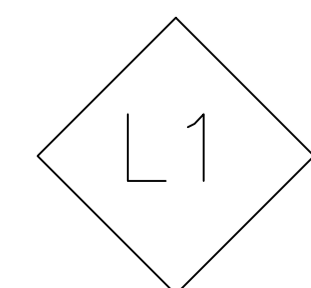

16mm LAMINEX CHARCOAL COLOUR BOARD WITH 1mm ABS EDGING