


Client: Jean.

Unit 1/11 EBB St,
ASPENDALE.

MDF Bulkhead.

o/a Depth 500.

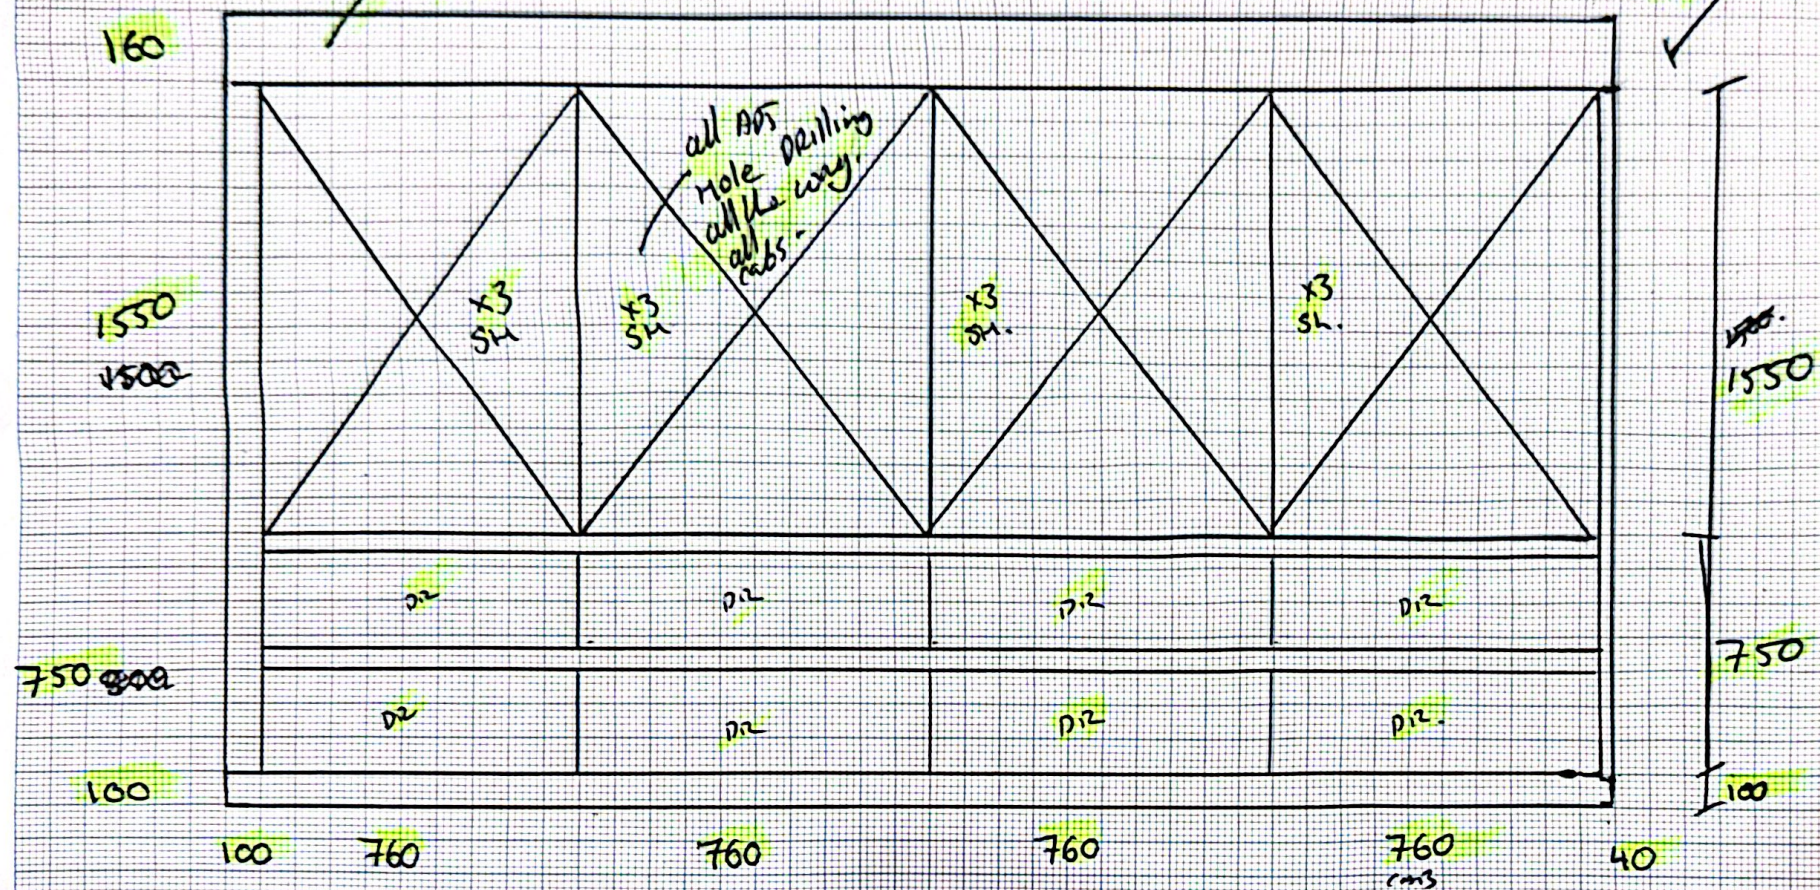

all ADT
hole drilling
all the way
all cabs.

* 25mm FIP Gap.
* L-Shape
Finger Pull.

3180 o/a width
Floor to ceiling = 2560

* 16mm Polytec Parchment MAT
* 450mm DRAGON Pro. Drawers.
Mt = 238

* Can you make tall
individual cabinets.

check
check drilling