

Phone: 0432 101 986

Job #: Job

Site Contact: Peter & Carly Monohan

Date: 02/07/25

Email: [sjcustomkitchens@hotmail.com](mailto:sjcustomkitchens@hotmail.com)

Job Name: Default

Site Phone: 0417560539

Drawn By:

Web: [www.sjcustomkitchens.com](http://www.sjcustomkitchens.com)

Room #:

Site Address: 2 Saltair Street


Drawing #: 20

Room Name:


City: Hampton State: Victoria.

Scale: NTS


**SJ Custom Kitchens**

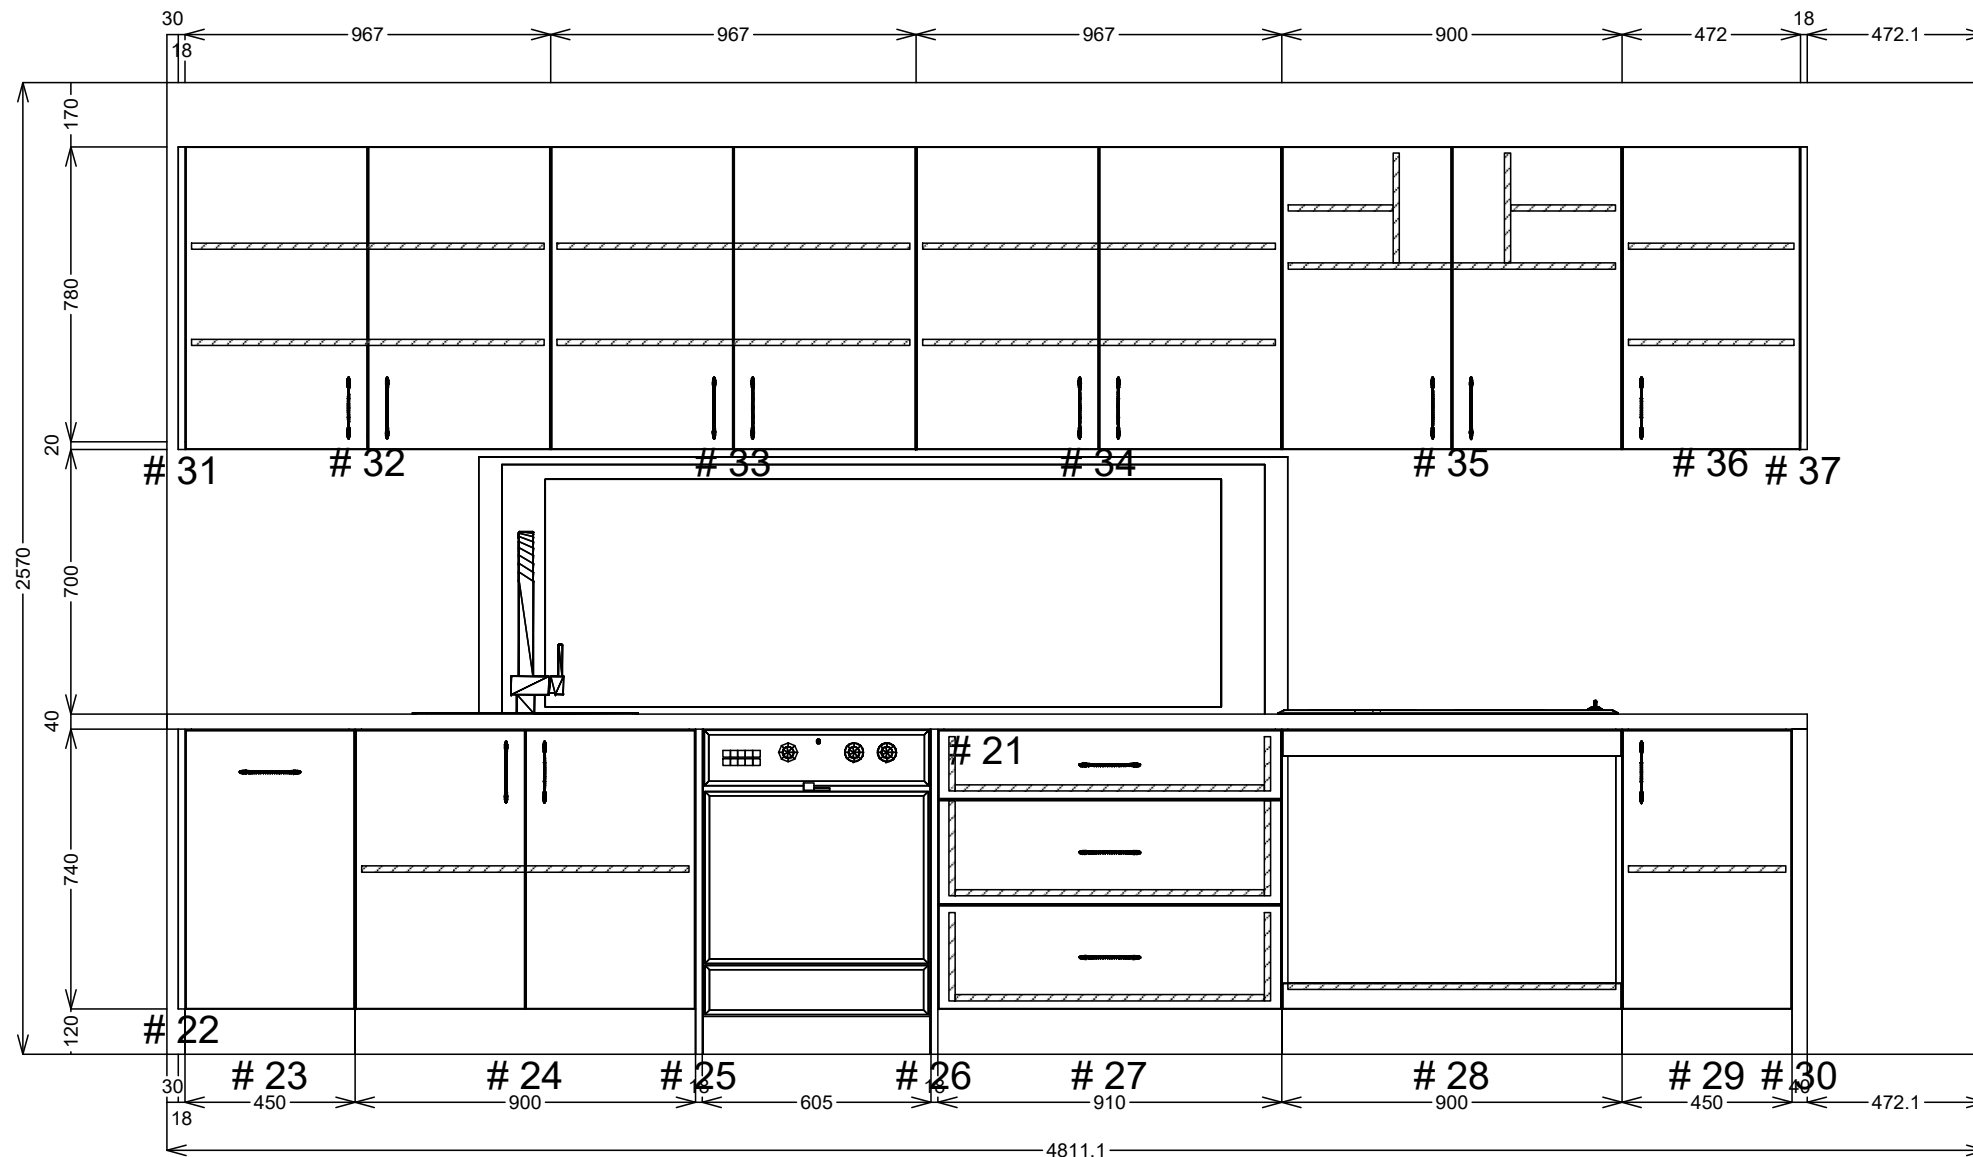


<b>SJ Custom Kitchens</b>	Phone: 0432 101 986	Job #: Job	Site Contact: Peter & Carly Monohan	Date: 02/07/25
	Email: sjcustomkitchens@hotmail.com	Job Name: Default	Site Phone: 0417560539	Drawn By:
	Web: www.sjcustomkitchens.com	Room #:	Site Address: 2 Saltair Street	Drawing #: 21
		Room Name:	City: Hampton State: Victoria.	Scale: NTS

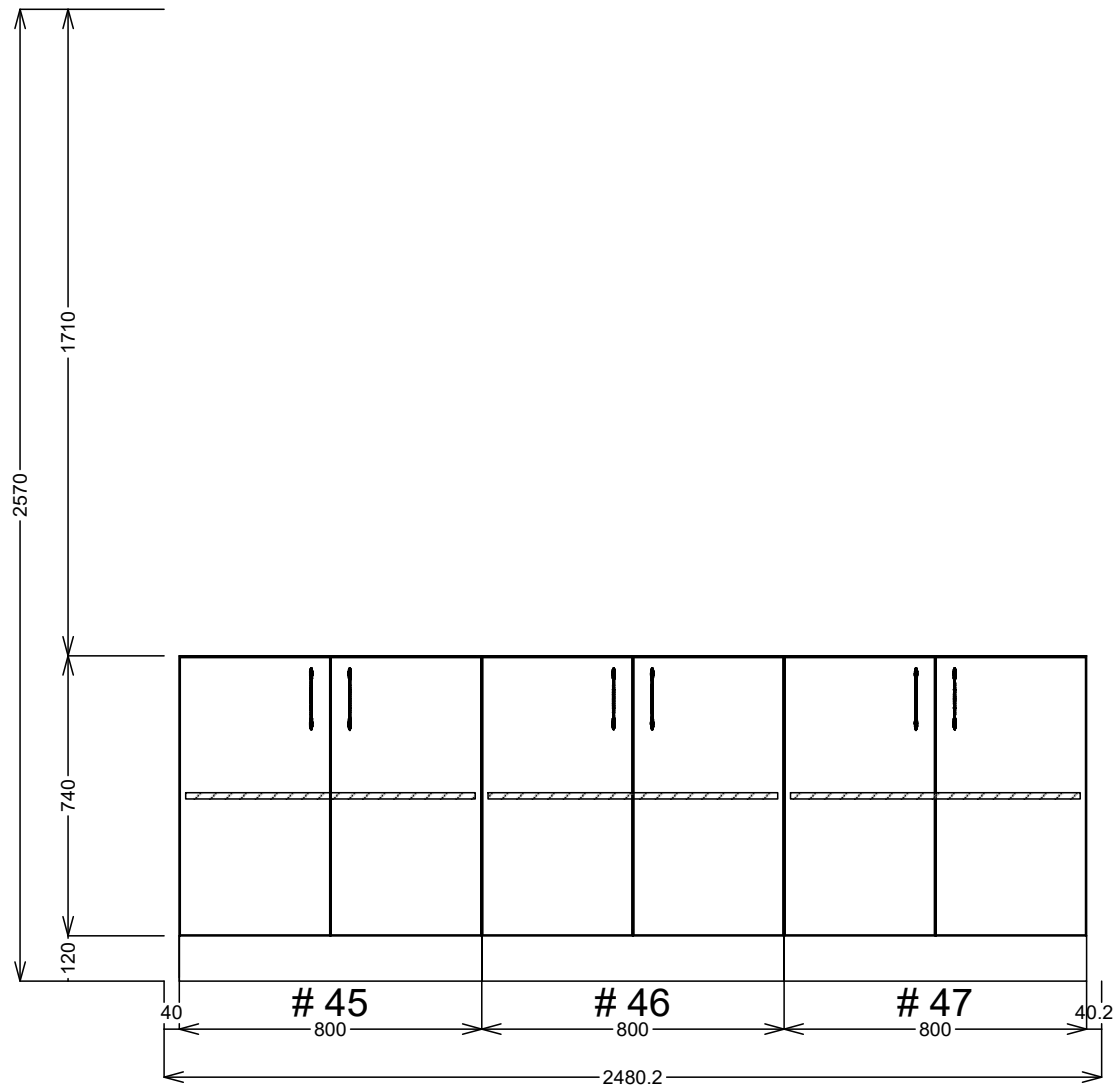


<b>SJ Custom Kitchens</b>	Phone: 0432 101 986	Job #: Job	Site Contact: Peter & Carly Monohan	Date: 02/07/25
	Email: sjcustomkitchens@hotmail.com	Job Name: Default	Site Phone: 0417560539	Drawn By:
	Web: www.sjcustomkitchens.com	Room #:	Site Address: 2 Saltair Street	Drawing #: 22
		Room Name:	City: Hampton State: Victoria.	Scale: NTS

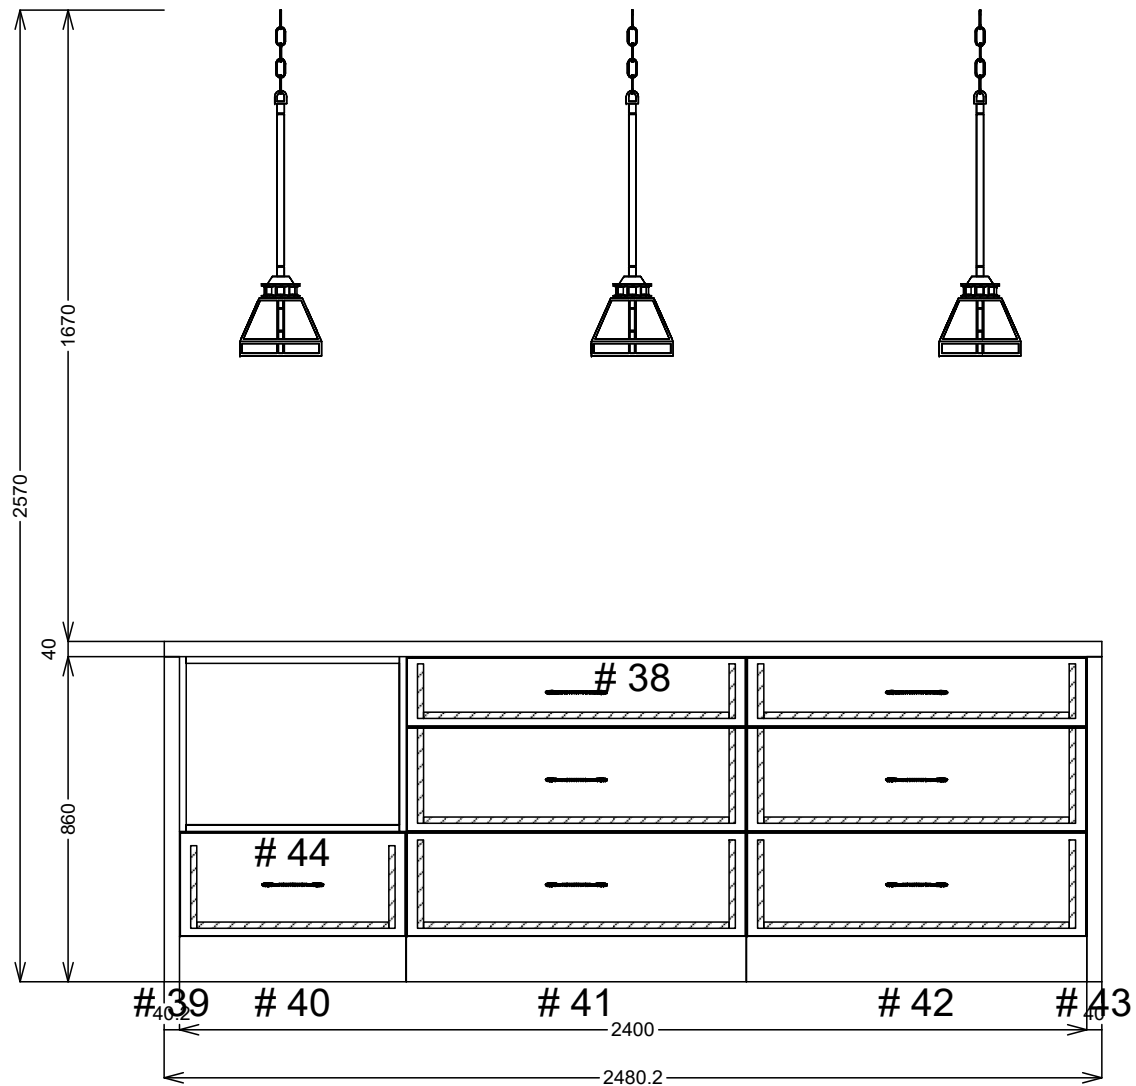


<b>SJ Custom Kitchens</b>	Phone: 0432 101 986	Job #: Job	Site Contact: Peter & Carly Monohan	Date: 02/07/25
	Email: sjcustomkitchens@hotmail.com	Job Name: Default	Site Phone: 0417560539	Drawn By:
	Web: www.sjcustomkitchens.com	Room #:	Site Address: 2 Saltair Street	Drawing #: 23
		Room Name:	City: Hampton State: Victoria.	Scale: NTS

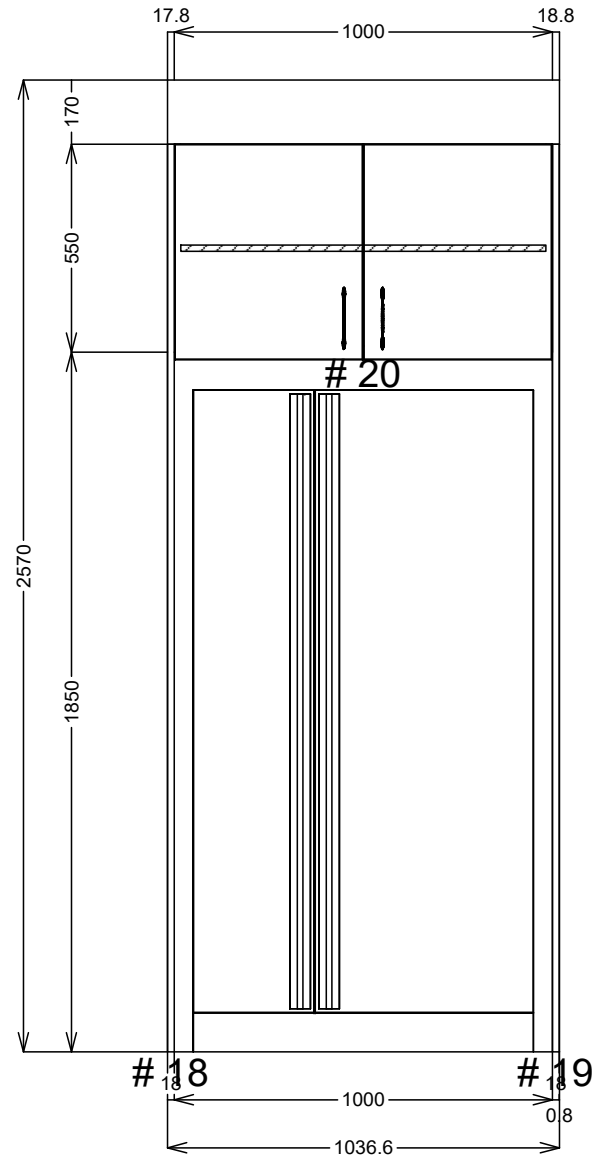


<b>SJ Custom Kitchens</b>	Phone: 0432 101 986	Job #: Job	Site Contact: Peter & Carly Monohan	Date: 02/07/25
	Email: sjcustomkitchens@hotmail.com	Job Name: Default	Site Phone: 0417560539	Drawn By:
	Web: www.sjcustomkitchens.com	Room #:	Site Address: 2 Saltair Street	Drawing #: 24
		Room Name:	City: Hampton State: Victoria.	Scale: NTS

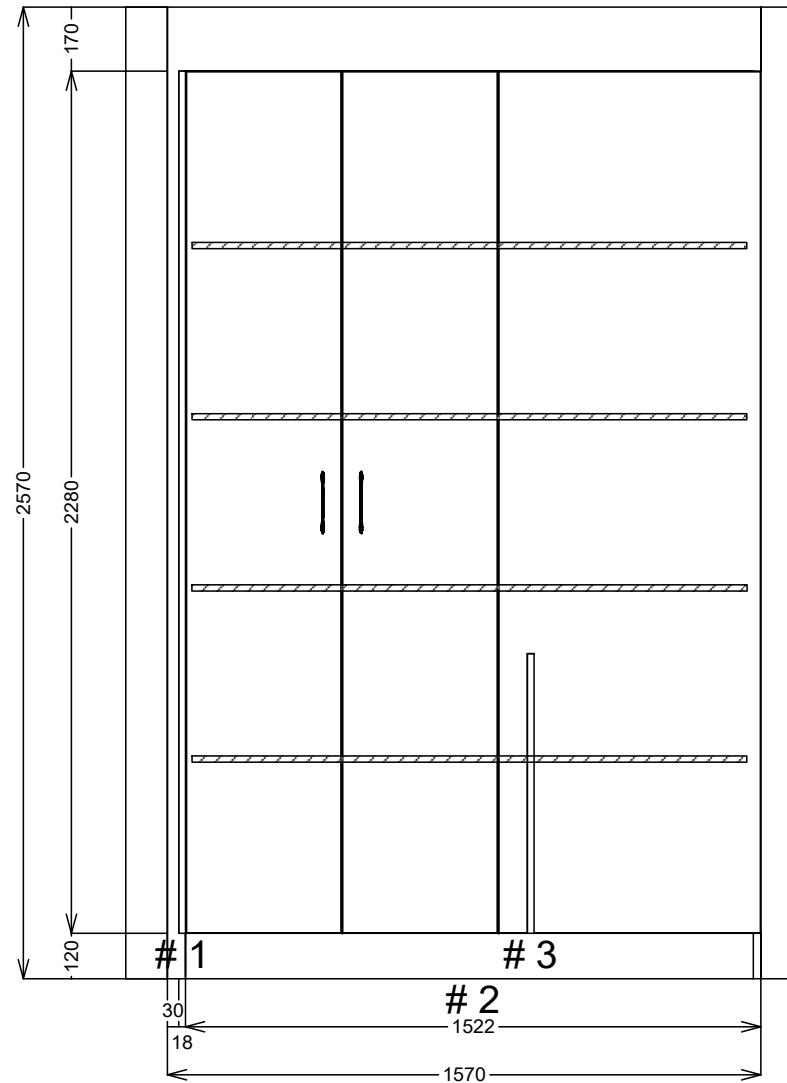

<b>SJ Custom Kitchens</b>	Phone: 0432 101 986	Job #: Job	Site Contact: Peter & Carly Monohan	Date: 02/07/25
	Email: sjcustomkitchens@hotmail.com	Job Name: Default	Site Phone: 0417560539	Drawn By:
	Web: www.sjcustomkitchens.com	Room #:	Site Address: 2 Saltair Street	Drawing #: 25
		Room Name:	City: Hampton State: Victoria.	Scale: NTS

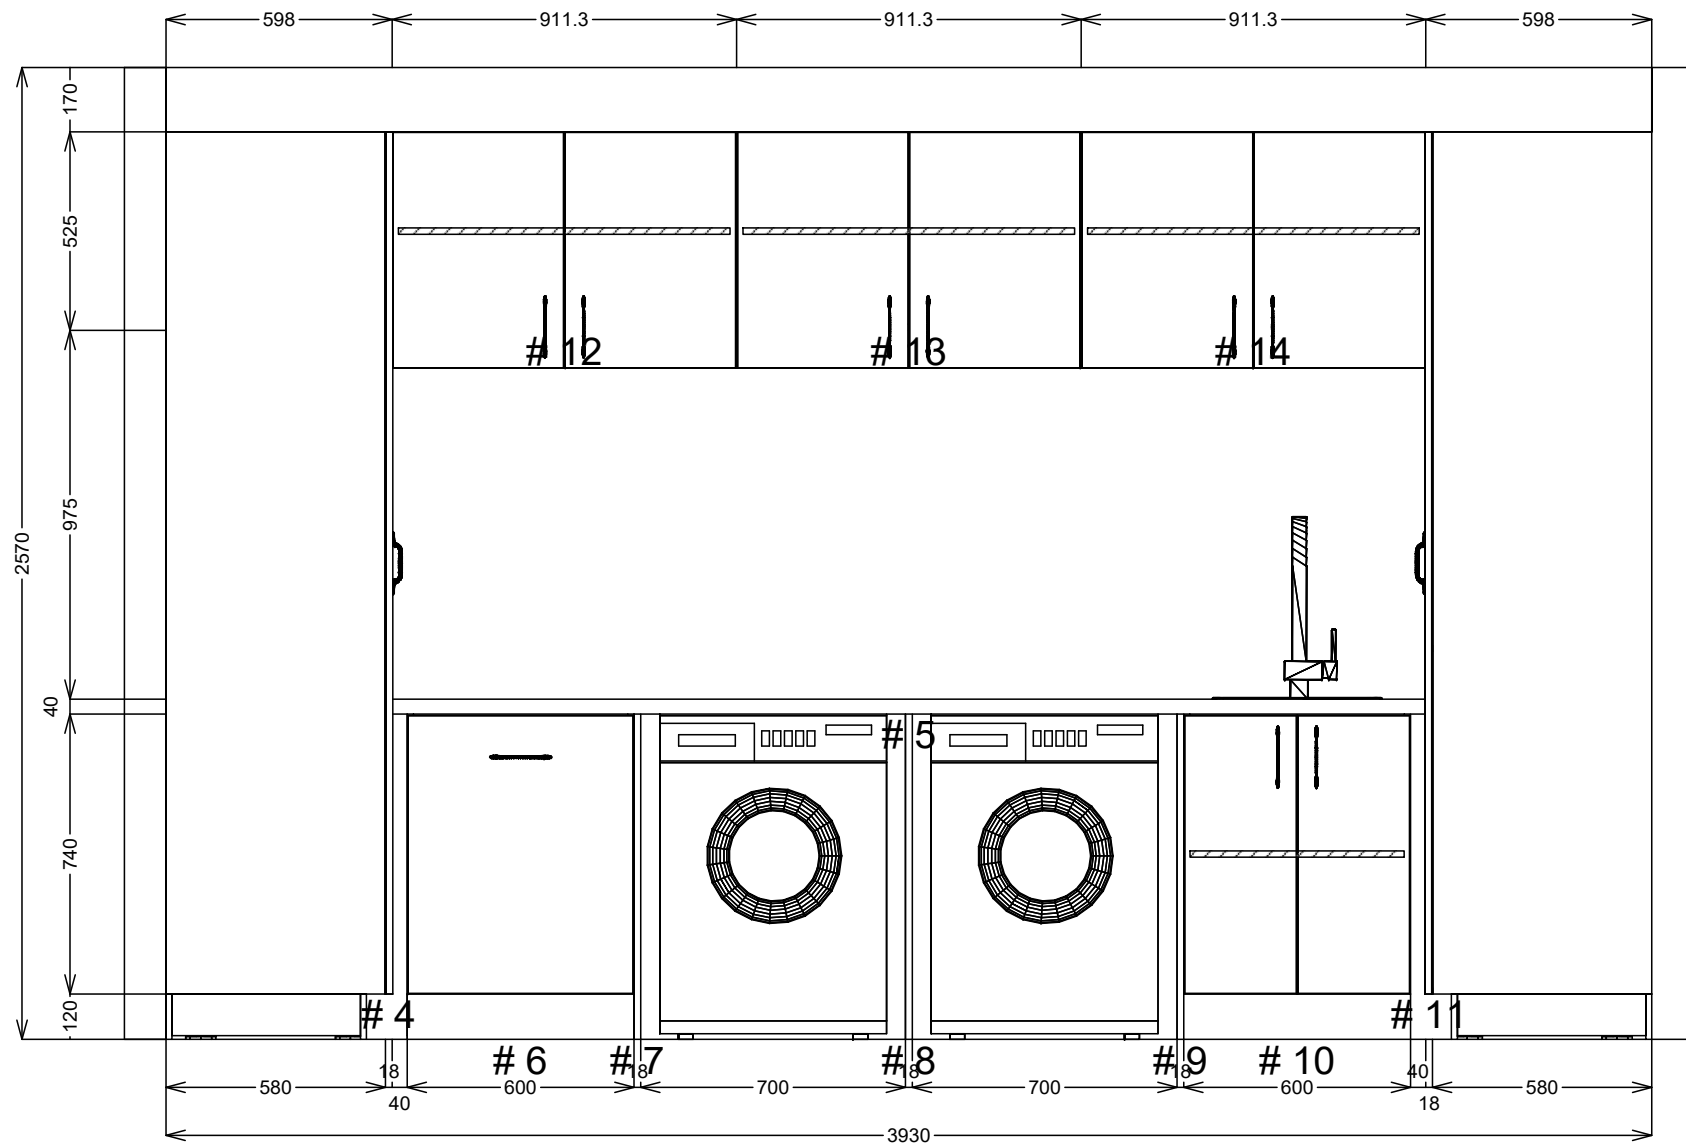

<b>SJ Custom Kitchens</b>	Phone: 0432 101 986	Job #: Job	Site Contact: Peter & Carly Monohan	Date: 02/07/25
	Email: sjcustomkitchens@hotmail.com	Job Name: Default	Site Phone: 0417560539	Drawn By:
	Web: www.sjcustomkitchens.com	Room #:	Site Address: 2 Saltair Street	Drawing #: 26
		Room Name:	City: Hampton State: Victoria.	Scale: NTS

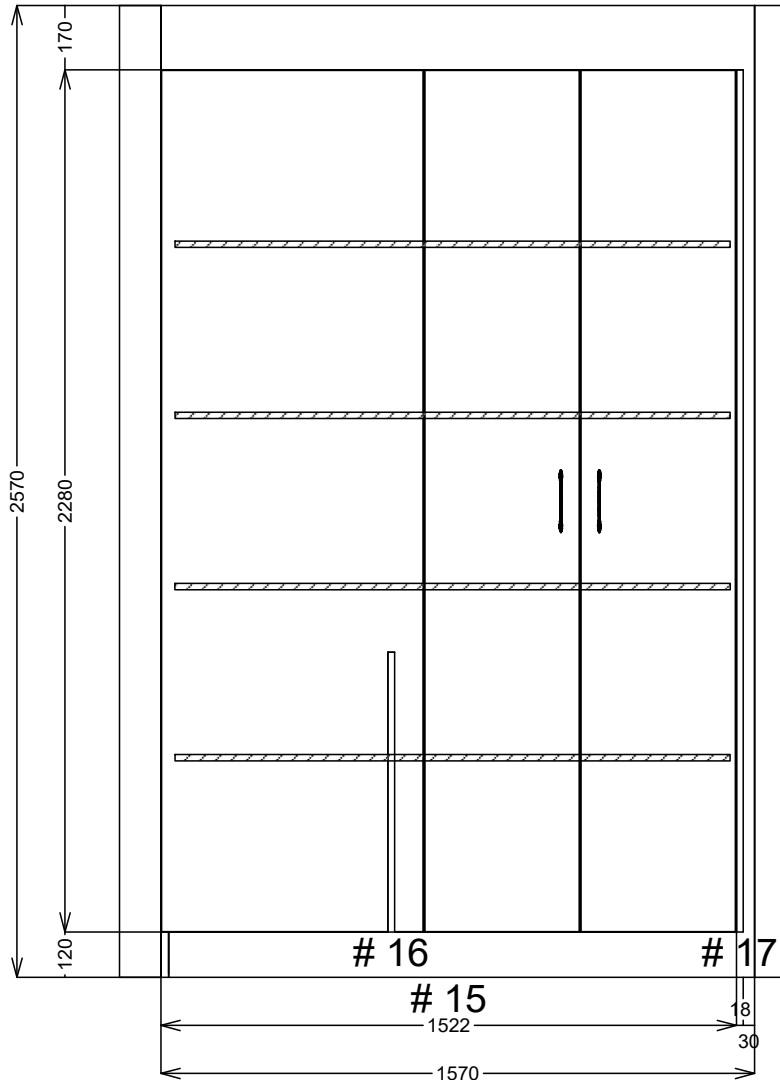

<b>SJ Custom Kitchens</b>	Phone: 0432 101 986	Job #: Job	Site Contact: Peter & Carly Monohan	Date: 02/07/25
	Email: sjcustomkitchens@hotmail.com	Job Name: Default	Site Phone: 0417560539	Drawn By:
	Web: www.sjcustomkitchens.com	Room #:	Site Address: 2 Saltair Street	Drawing #: 27
		Room Name:	City: Hampton State: Victoria.	Scale: NTS