

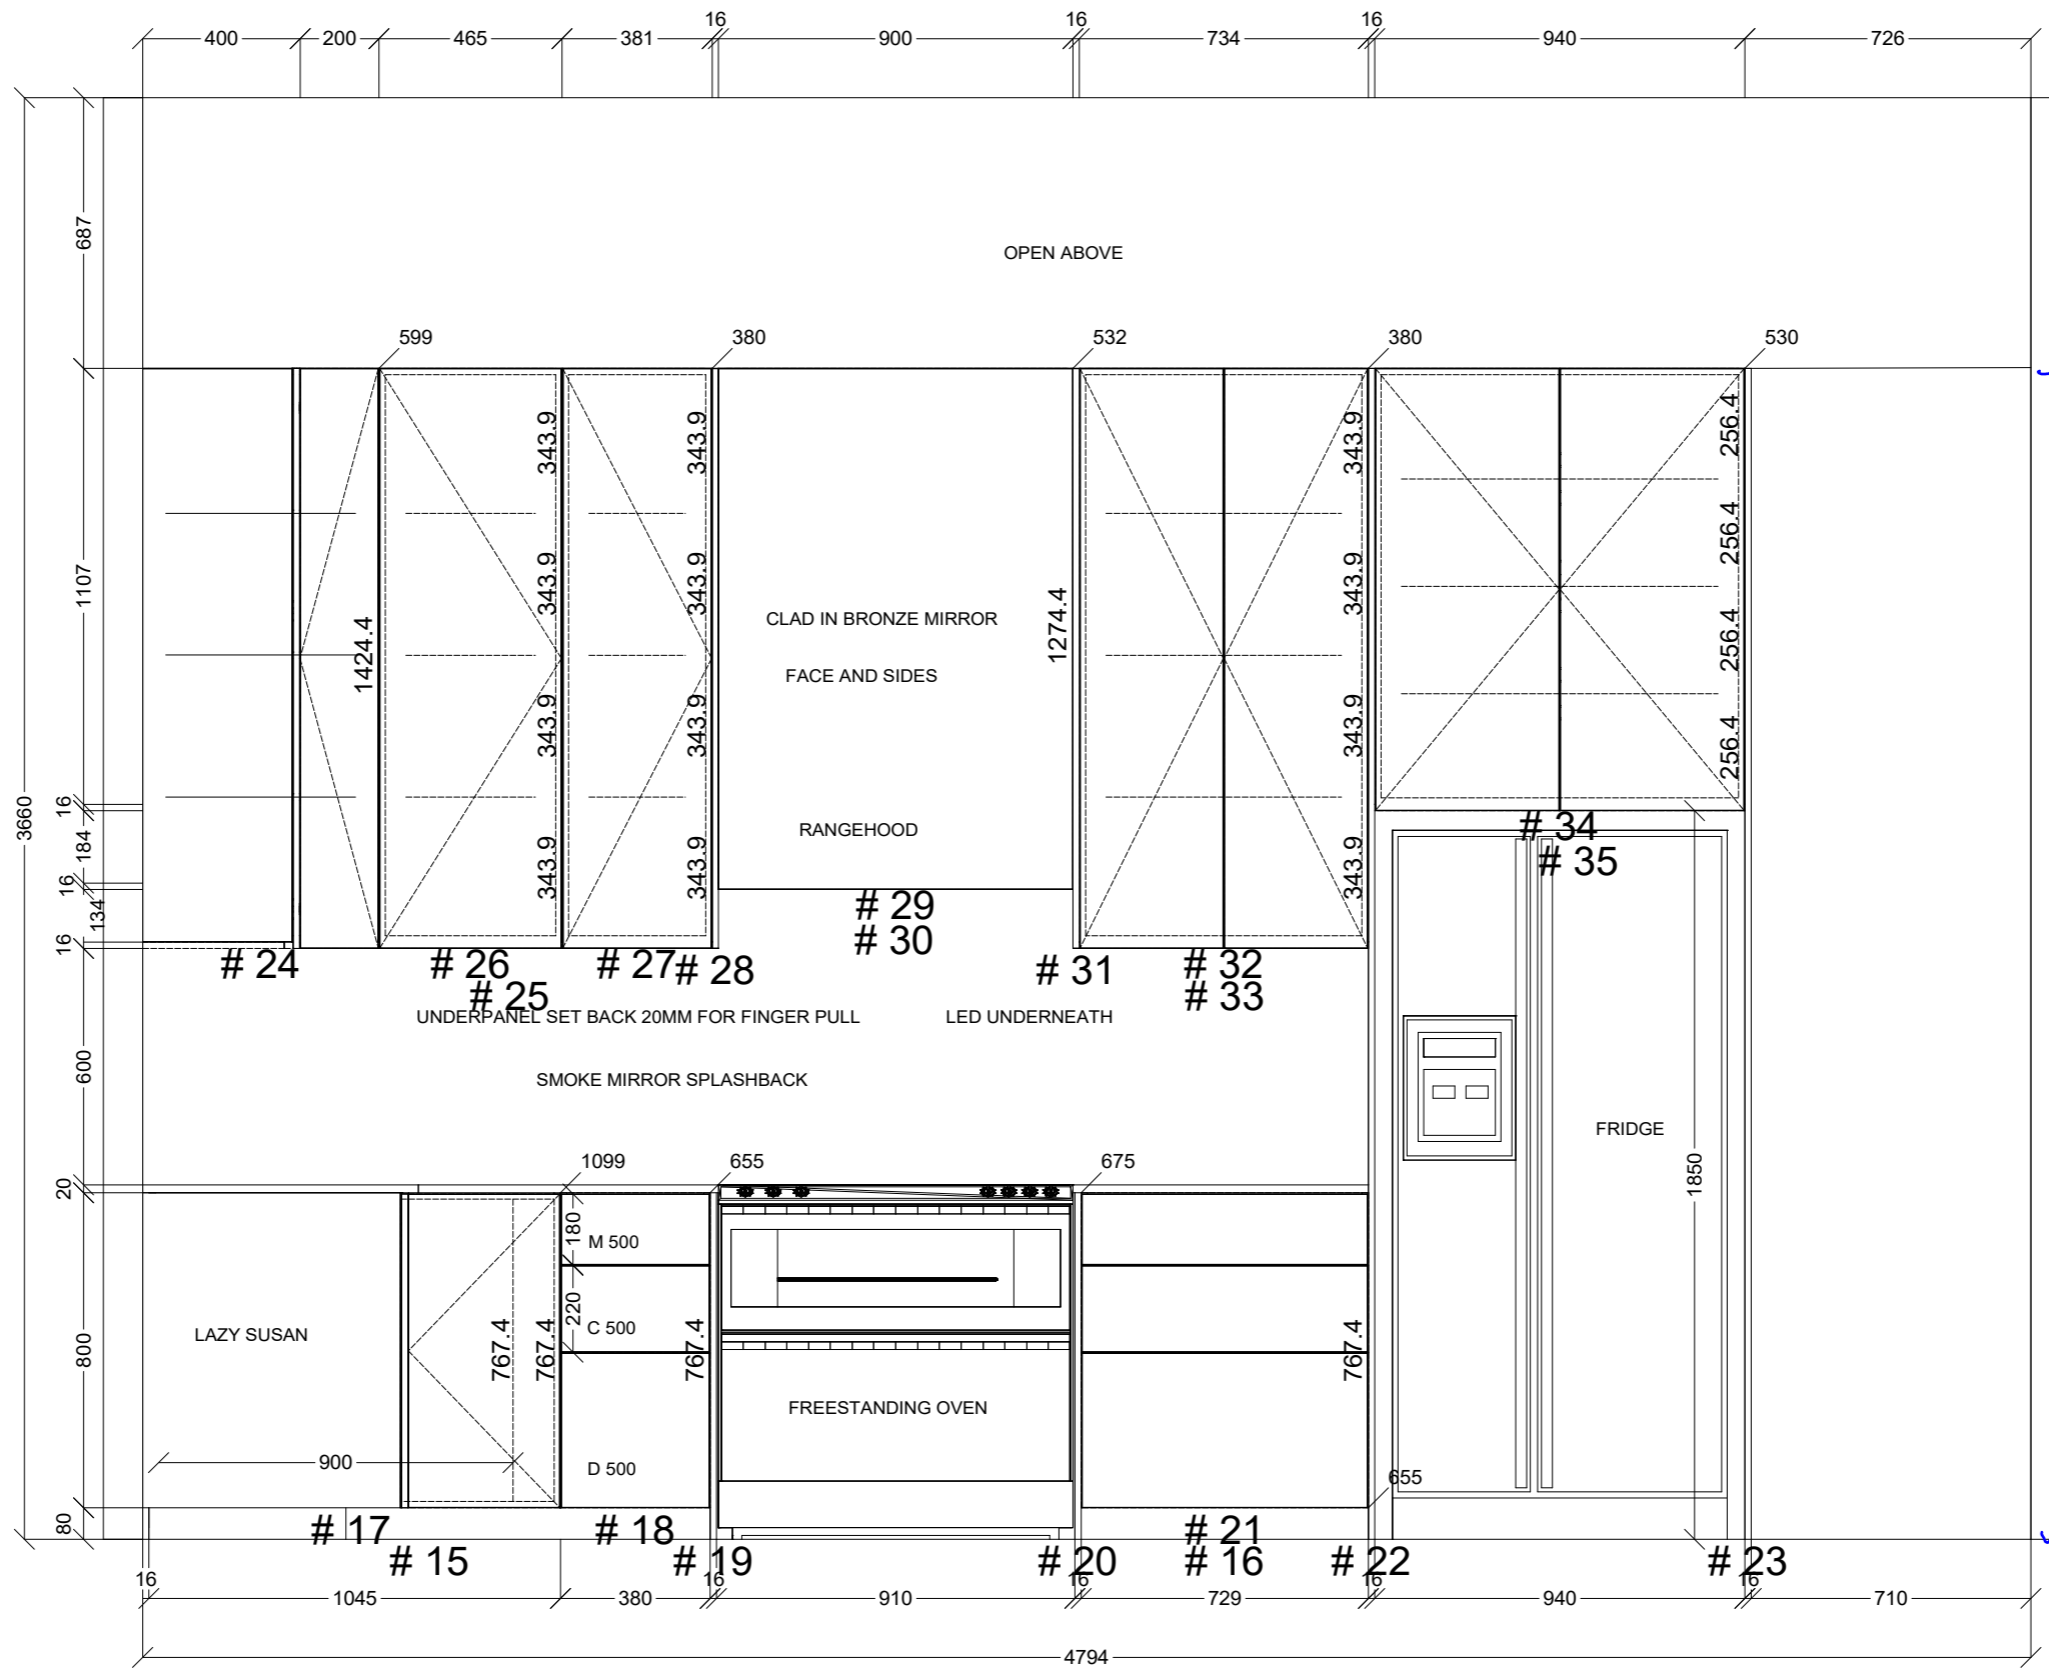
 CONNECT KITCHENS	Client: CARMIE AND MATT		Door and panels style/colour: FLORENTINE WALNUT WOODMATT		Sheet 1 of 9
	Room: KITCHEN	Benchtop Colour: 20MM MARELLA STONE		Drawer slides: BLUM ANTARO	Carcass: WHITE MEL
	Date: 17/07/25	Address: 581 VICTORIA ST BRUNSWICK WEST	Handles Item No: LIP PULL FERRARA SATIN BRUSHED 200MM	Approved by:	

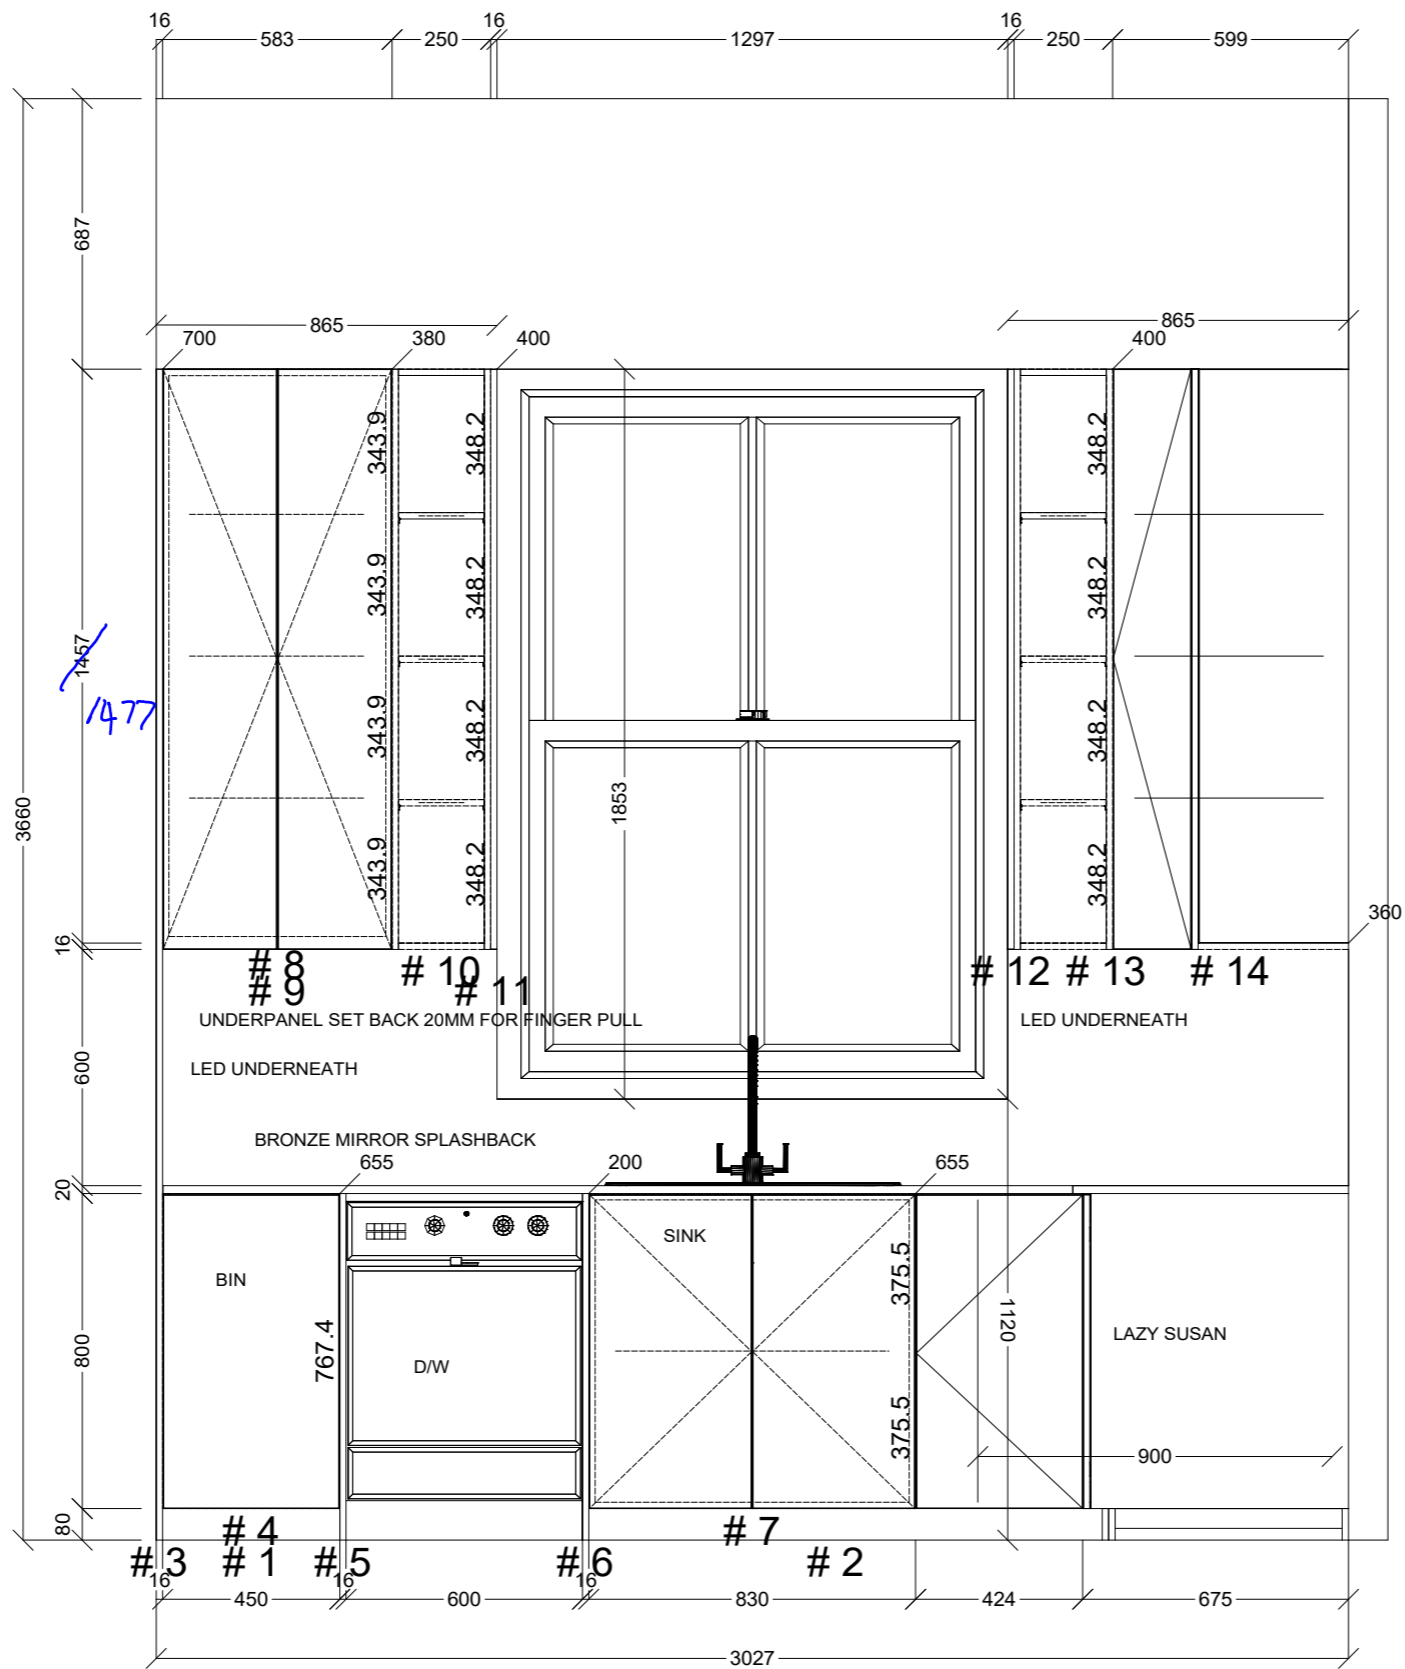

	Client: CARMIE AND MATT		Door and panels style/colour: FLORENTINE WALNUT WOODMATT		Sheet 2 of 9
	Room: KITCHEN		Benchtop Colour: 20MM MARELLA STONE		Drawer slides: BLUM ANTARO
	Date: 17/07/25		Address: 581 VICTORIA ST BRUNSWICK WEST		Handles Item No: LIP PULL FERRARA SATIN BRUSHED 200MM




AOD
TO /
OHS

2993


	Client: CARMIE AND MATT		Door and panels style/colour: FLORENTINE WALNUT WOODMATT		Sheet 3 of 9
	Room: KITCHEN	Benchtop Colour: 20MM MARELLA STONE		Drawer slides: BLUM ANTARO	Carcass: WHITE MEL
	Date: 17/07/25	Address: 581 VICTORIA ST BRUNSWICK WEST		Handles Item No: LIP PULL FERRARA SATIN BRUSHED 200MM	Approved by:






Client: CARMIE AND MATT	Door and panels style/colour: FLORENTINE WALNUT WOODMATT		Sheet 5 of 9
Room: KITCHEN	Benchtop Colour: 20MM MARELLA STONE	Drawer slides: BLUM ANTARO	Carcass: WHITE MEL
Date: 17/07/25	Address: 581 VICTORIA ST BRUNSWICK WEST	Handles Item No: LIP PULL FERRARA SATIN BRUSHED 200MM	Approved by:

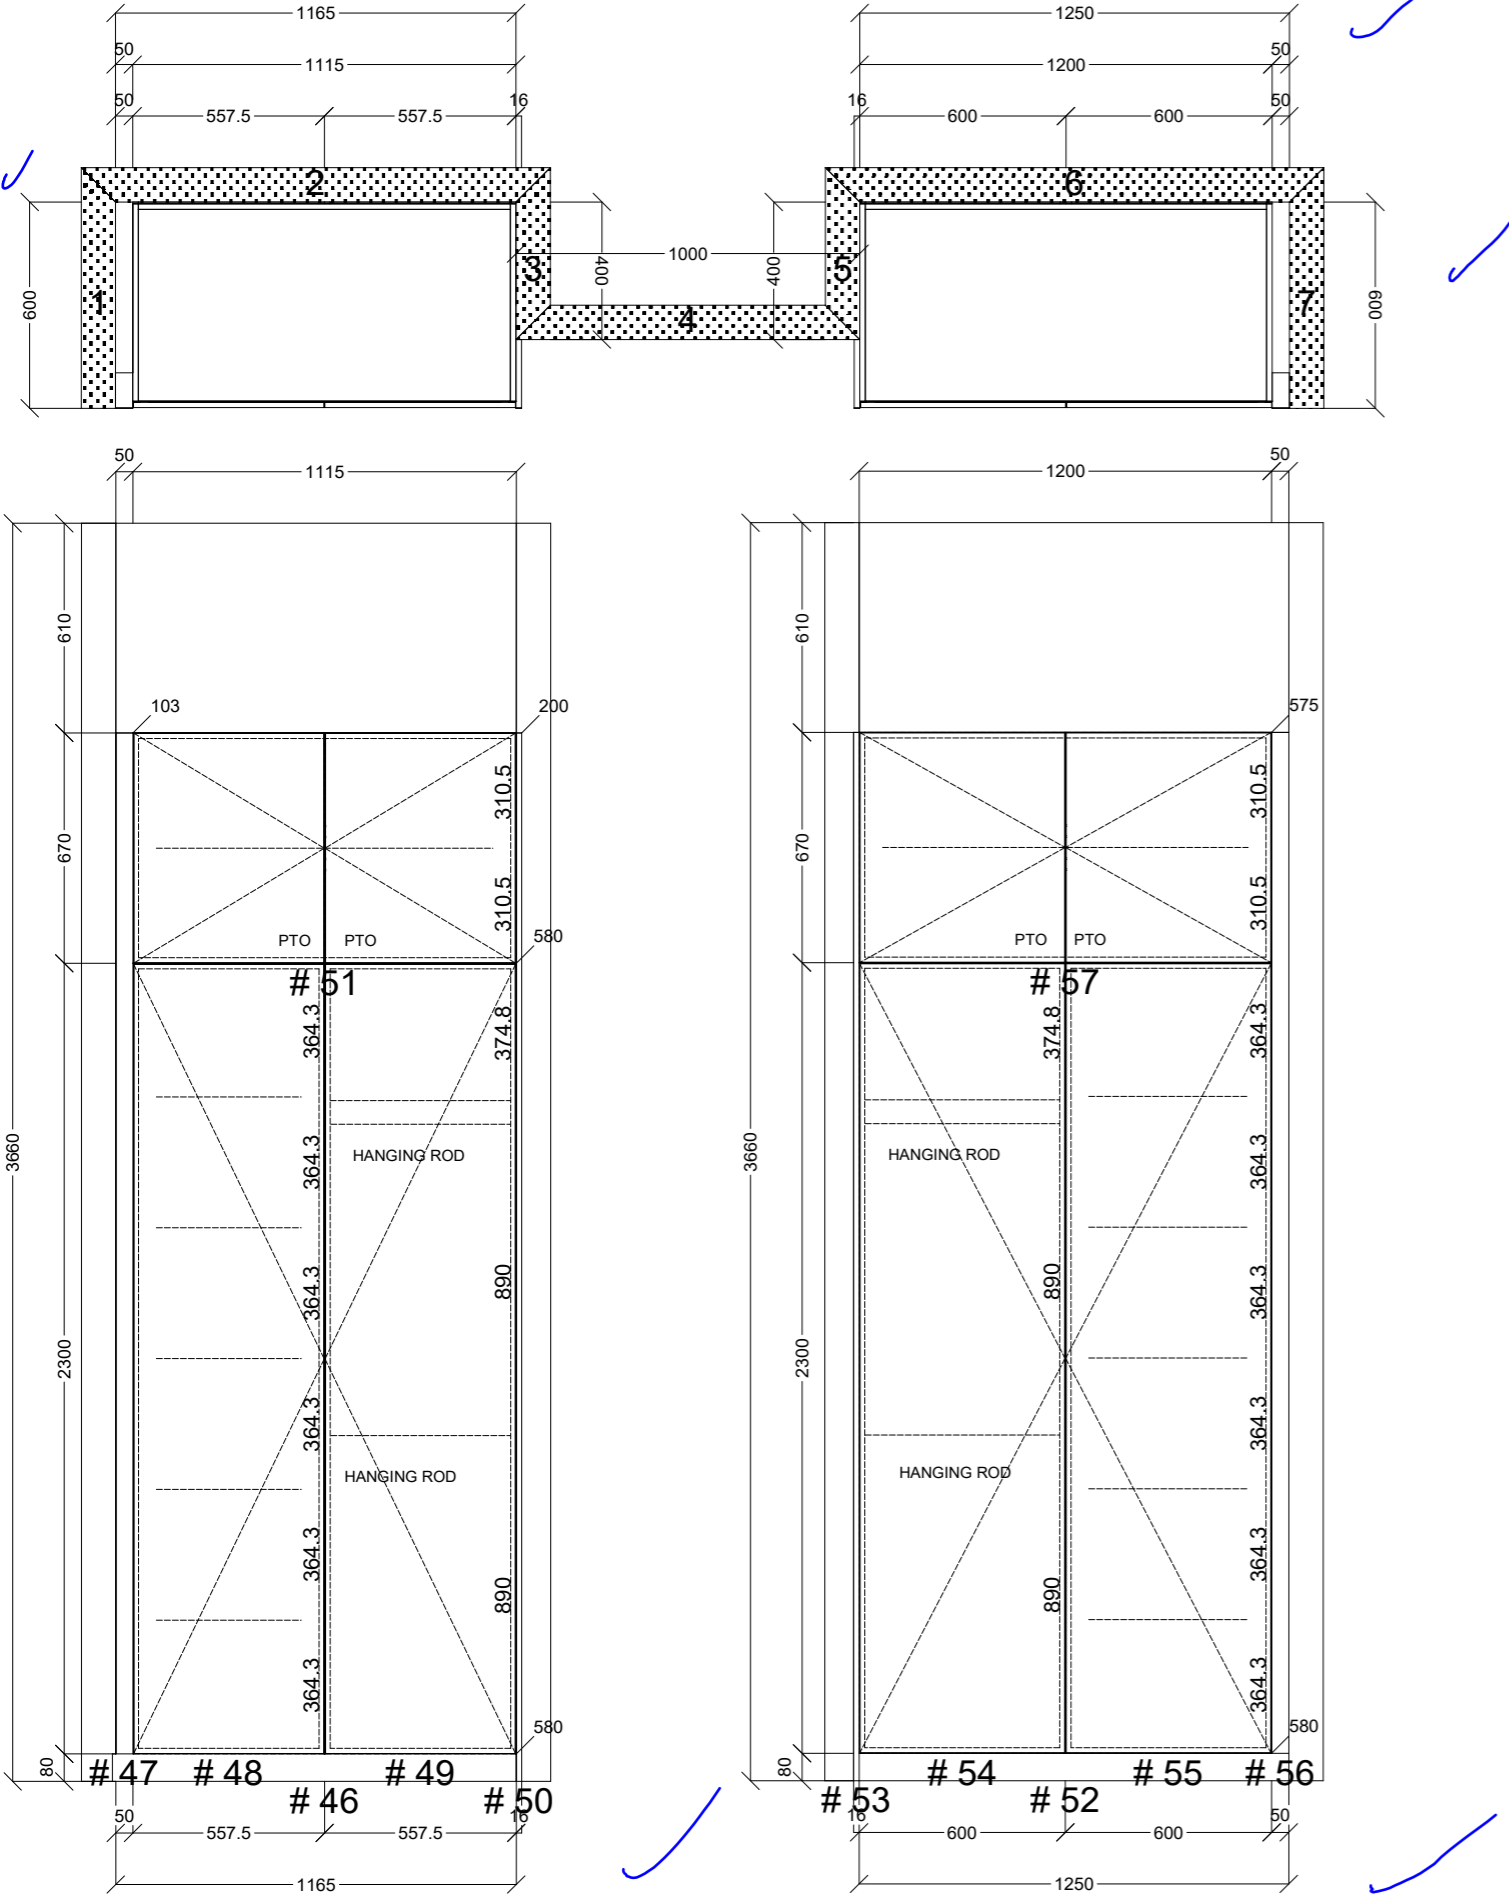


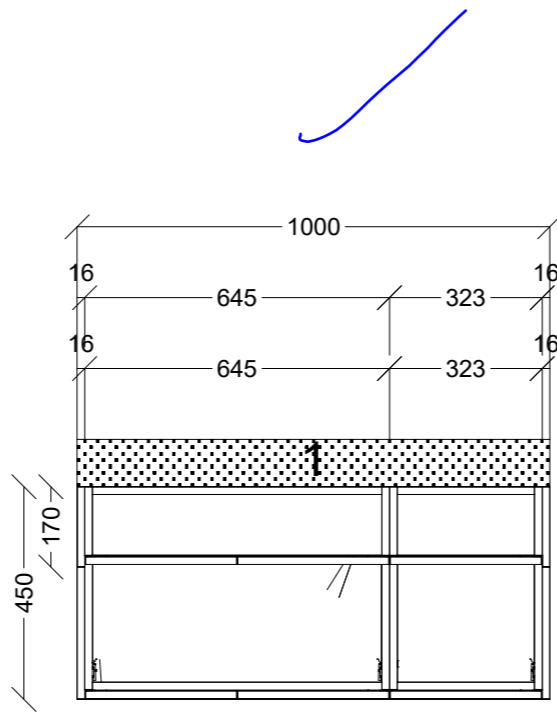
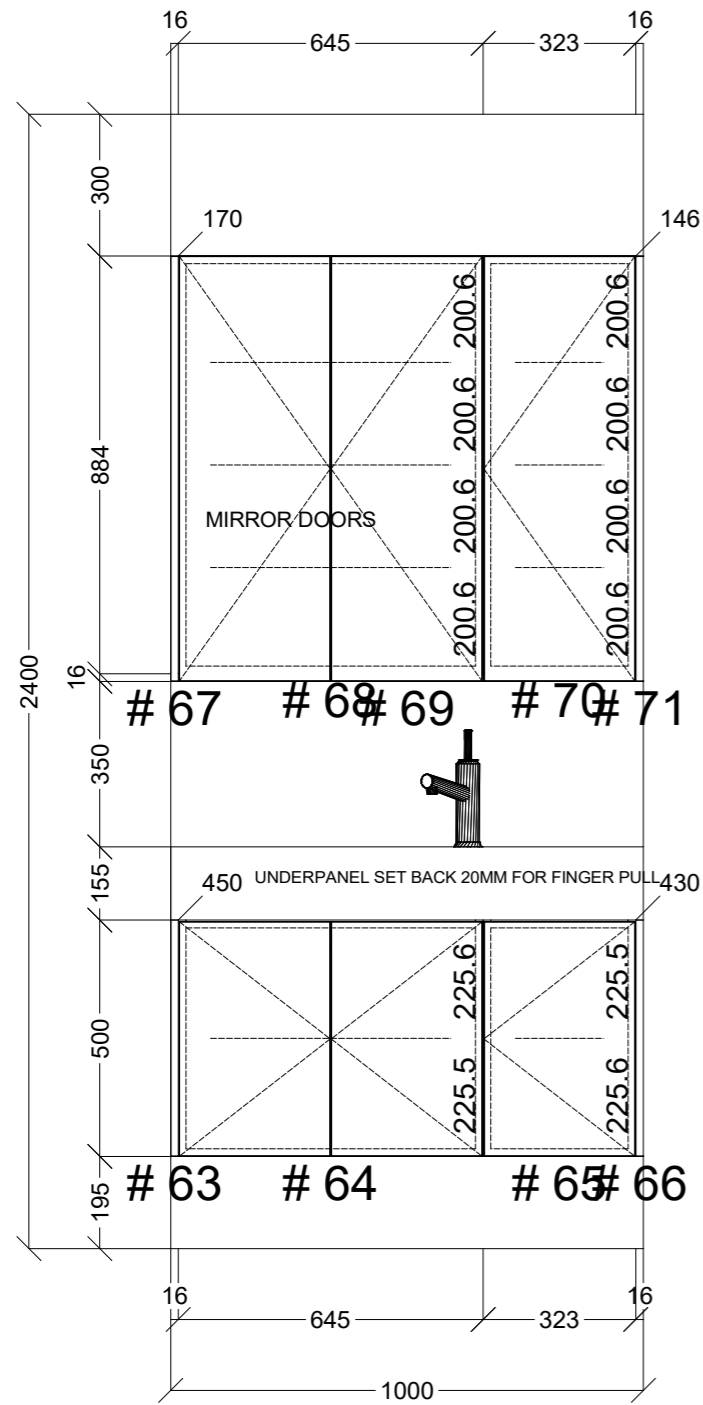
ALL SIZES ARE GOOD
 JUST OVERSIZE FILLERS
 OVERSIZE THESE PANELS BY 20MM

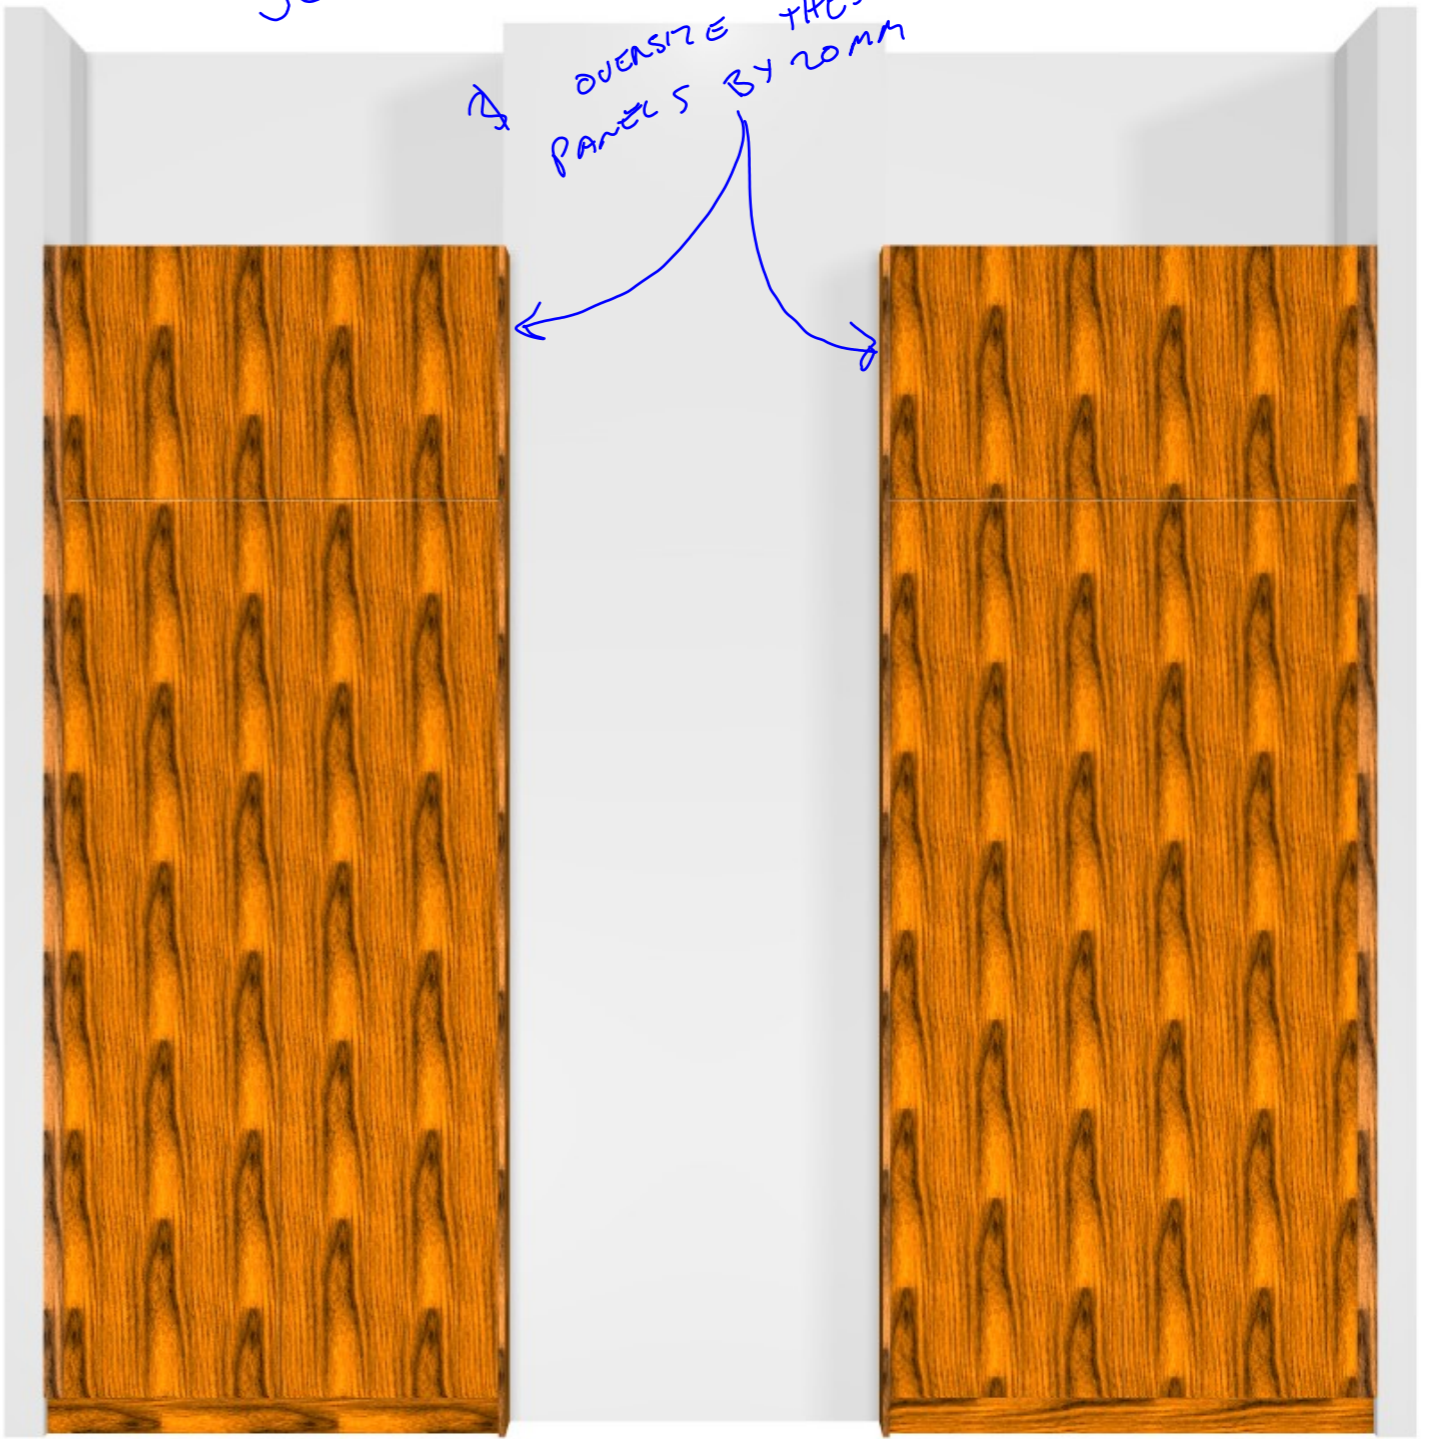


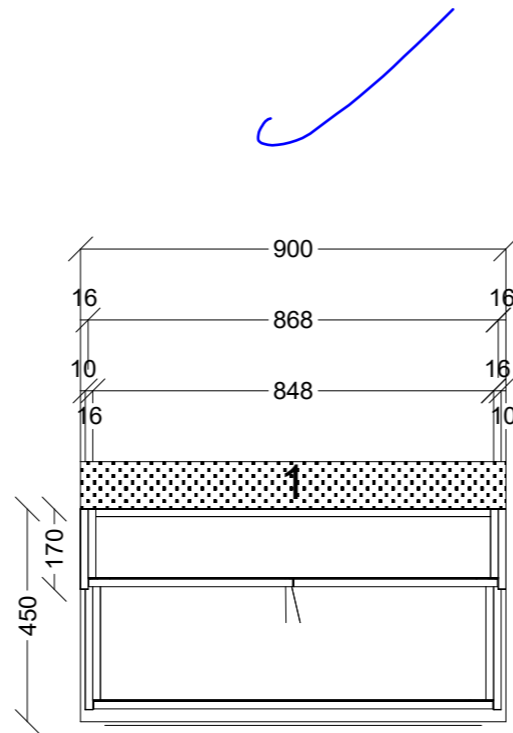
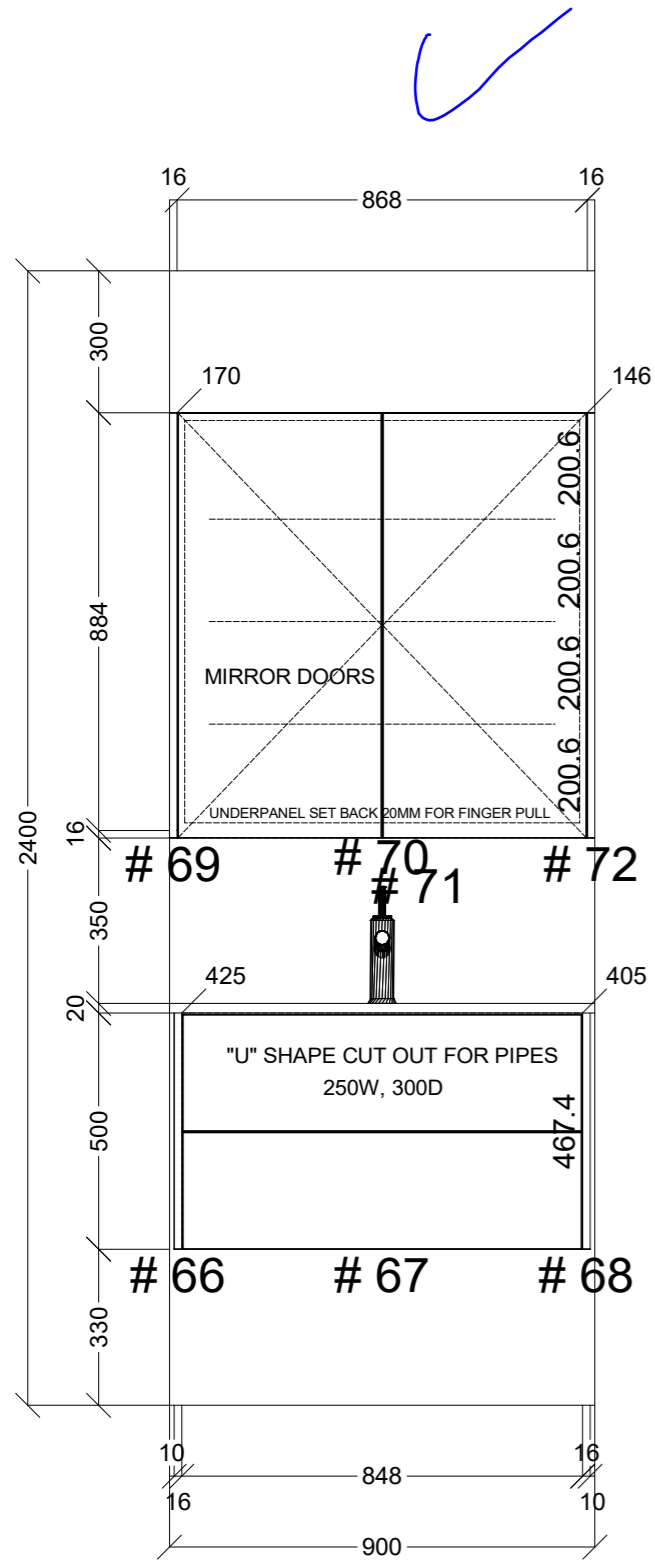
	Client: CARMIE AND MATT		Door and panels style/colour: FLORENTINE WALNUT WOODMATT		Sheet 6 of 9
	Room: MASTER ROBE	Benchtop Colour: N/A	Drawer slides: N/A		Carcass: WHITE MEL
	Date: 17/07/25	Address: 581 VICTORIA ST BRUNSWICK WEST	Handles Item No: LIP PULL FERRARA SATIN BRUSHED 200MM	Approved by:	

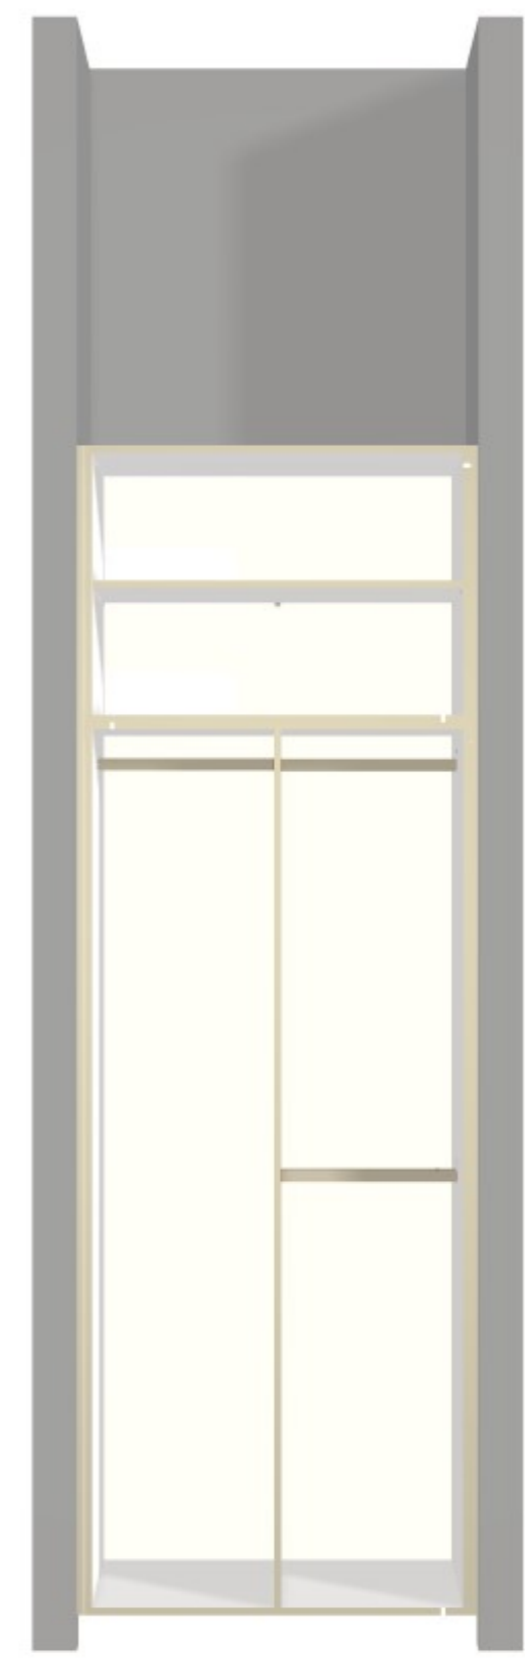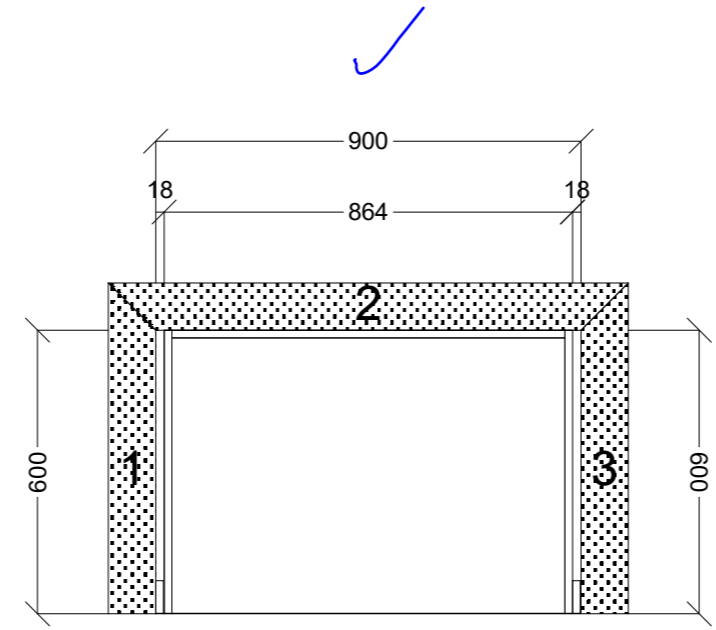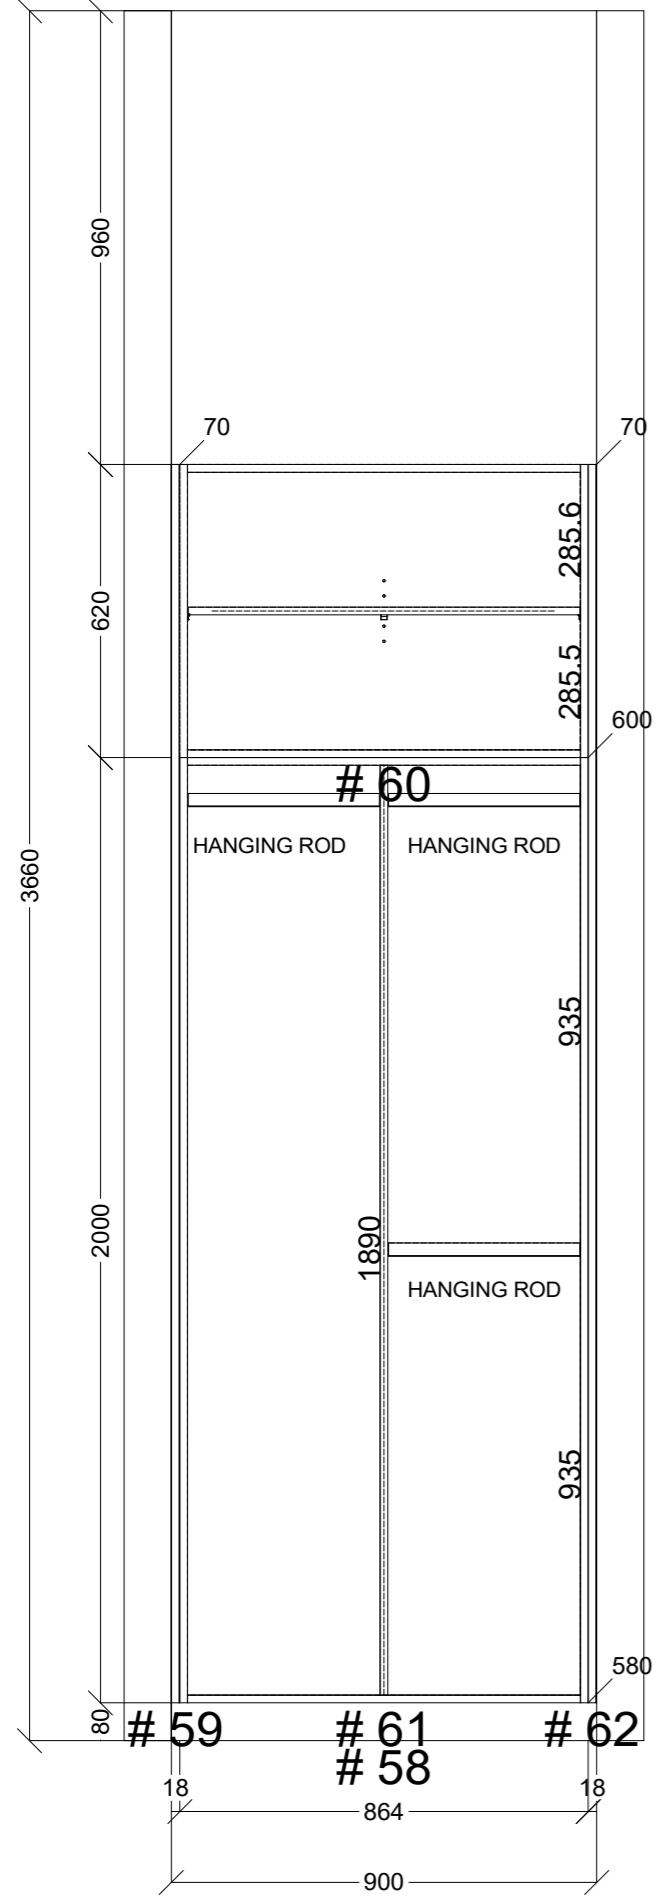


	Client: CARMIE AND MATT		Door and panels style/colour: WHITE MEL		Sheet 7 of 9
	Room: ENSUITE ROBE	Benchtop Colour: N/A		Drawer slides: N/A	Carcass: WHITE MEL
	Date: 17/07/25	Address: 581 VICTORIA ST BRUNSWICK WEST	Handles Item No: N/A		Approved by:



 CONNECT KITCHENS	Client: CARMIE AND MATT		Door and panels style/colour: FLORENTINE WALNUT WOODMATT		Sheet 8 of 9
	Room: BATH	Benchtop Colour: 155MM OMNIVO NEO TOP BUILT IN BASIN	Drawer slides: N/A		Carcass: WHITE MEL
	Date: 17/07/25	Address: 581 VICTORIA ST BRUNSWICK WEST	Handles Item No: LIP PULL FERRARA SATIN BRUSHED 200MM	Approved by:	



 CONNECT KITCHENS	Client: CARMIE AND MATT		Door and panels style/colour: FLORENTINE WALNUT WOODMATT		Sheet 9 of 9
	Room: ENSUITE	Benchtop Colour: 20MM MARELLA STONE		Drawer slides: BLUM ANTARO	Carcass: WHITE MEL
	Date: 17/07/25	Address: 581 VICTORIA ST BRUNSWICK WEST	Handles Item No: LIP PULL FERRARA SATIN BRUSHED 200MM		Approved by: