

Phone: 0432 101 986

Job #: 001

Site Contact: kieran Mccroy

Date: 03/09/25

SJ Custom Kitchens

Email: sjcustomkitchens@hotmail.com

Job Name: Default

Site Phone:

Drawn By:

Web: www.sjcustomkitchens.com

Room #:

Site Address: 16 delatite way skye vic


Drawing #: 1

Room Name:


City: skye

State: Victoria.


Scale: NTS

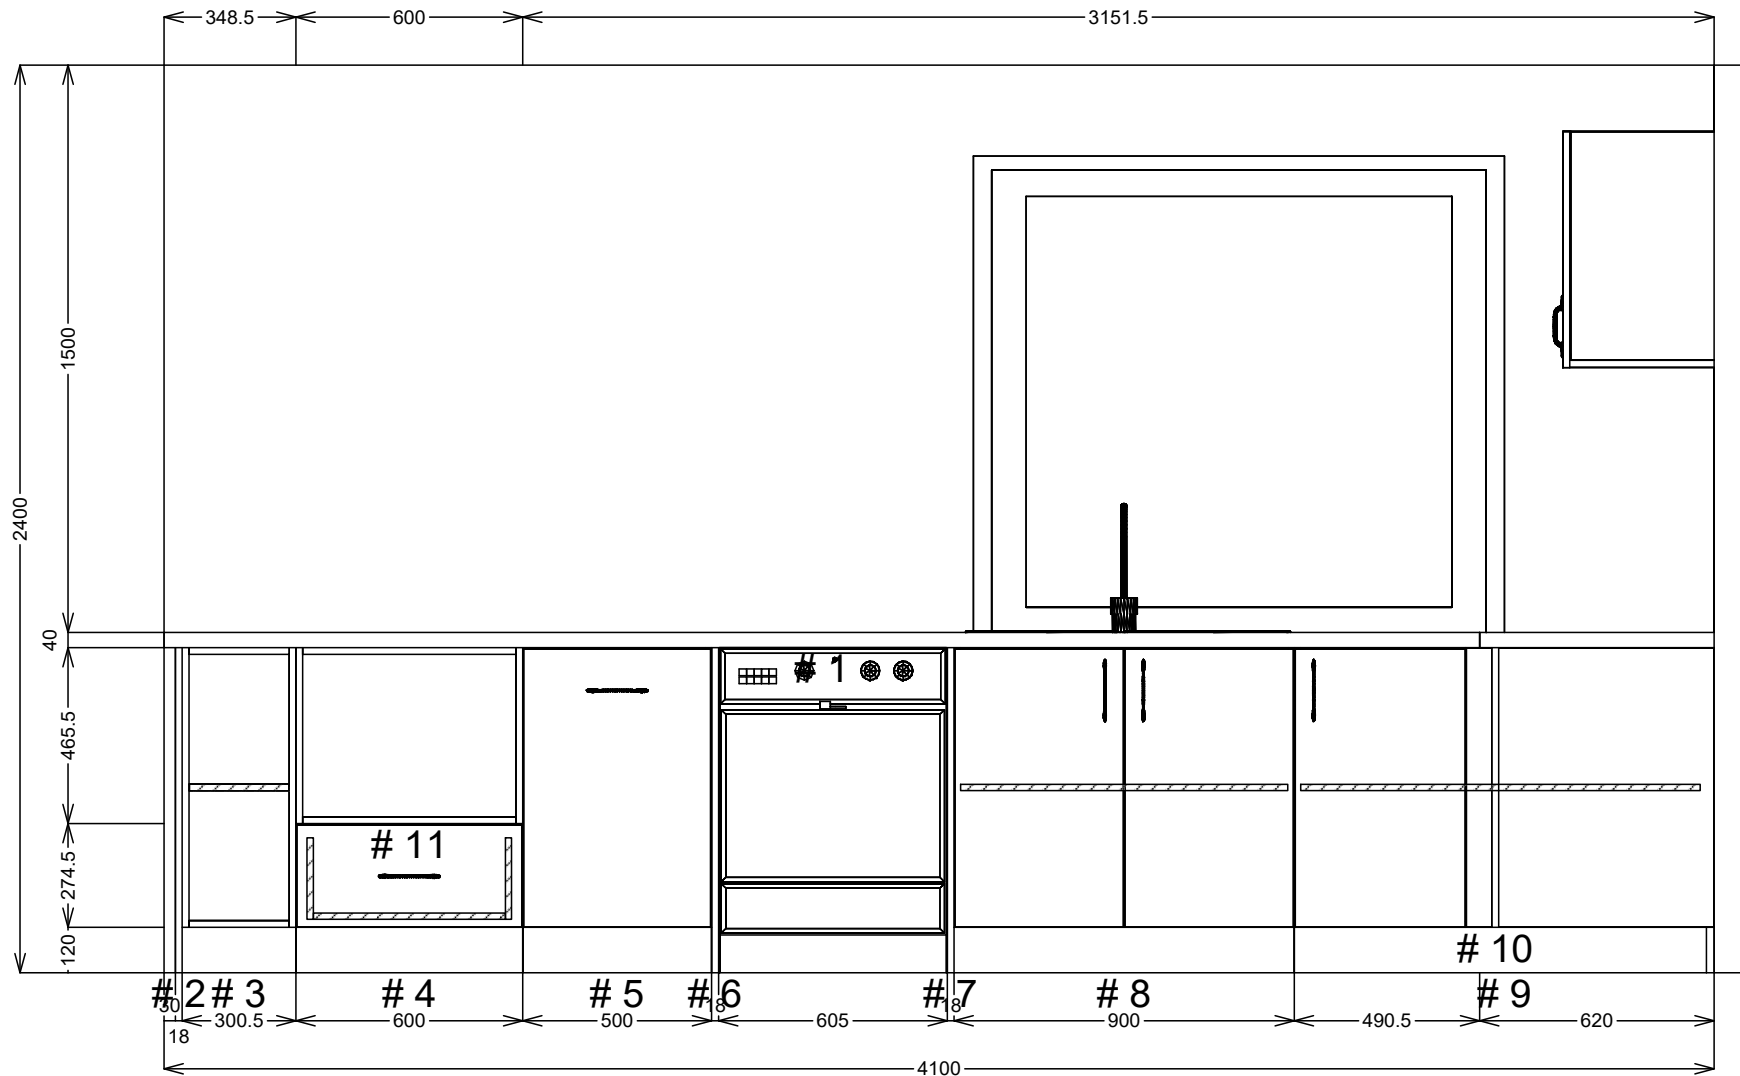


SJ Custom Kitchens	Phone: 0432 101 986	Job #: 001	Site Contact: kieran Mccroy	Date: 03/09/25
	Email: sjcustomkitchens@hotmail.com	Job Name: Default	Site Phone:	Drawn By:
	Web: www.sjcustomkitchens.com	Room #:	Site Address: 16 delatite way skye vic	Drawing #: 2
		Room Name:	City: skye State: Victoria.	Scale: NTS

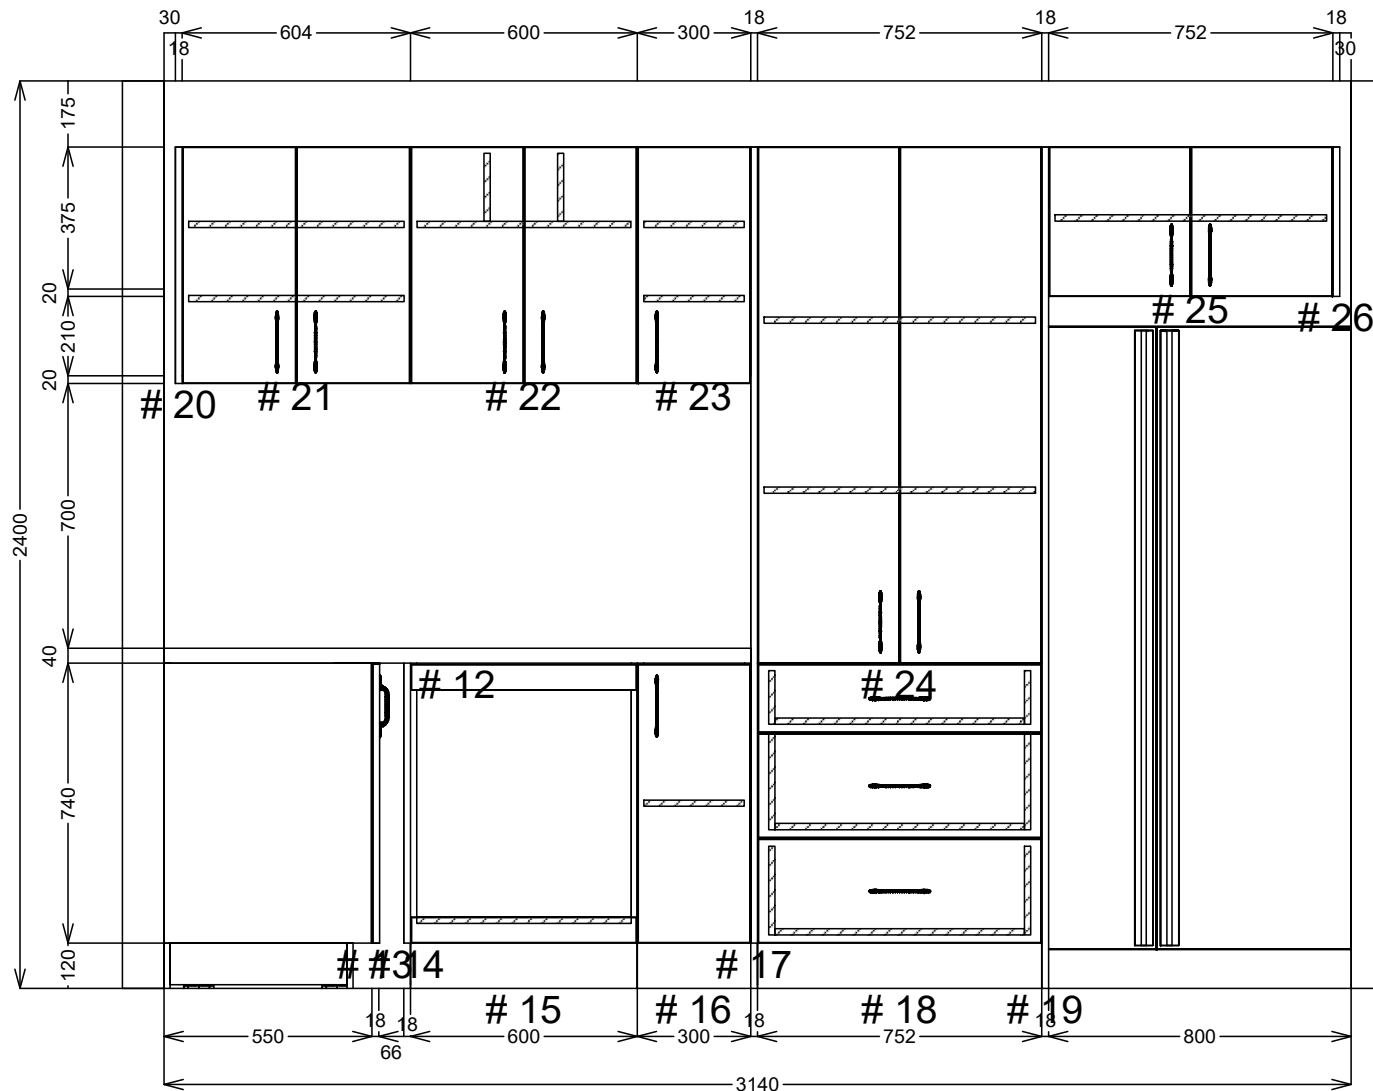

SJ Custom Kitchens	Phone: 0432 101 986	Job #: 001	Site Contact: kieran Mccroy	Date: 03/09/25
	Email: sjcustomkitchens@hotmail.com	Job Name: Default	Site Phone:	Drawn By:
	Web: www.sjcustomkitchens.com	Room #:	Site Address: 16 delatite way skye vic	Drawing #: 3
		Room Name:	City: skye State: Victoria.	Scale: NTS

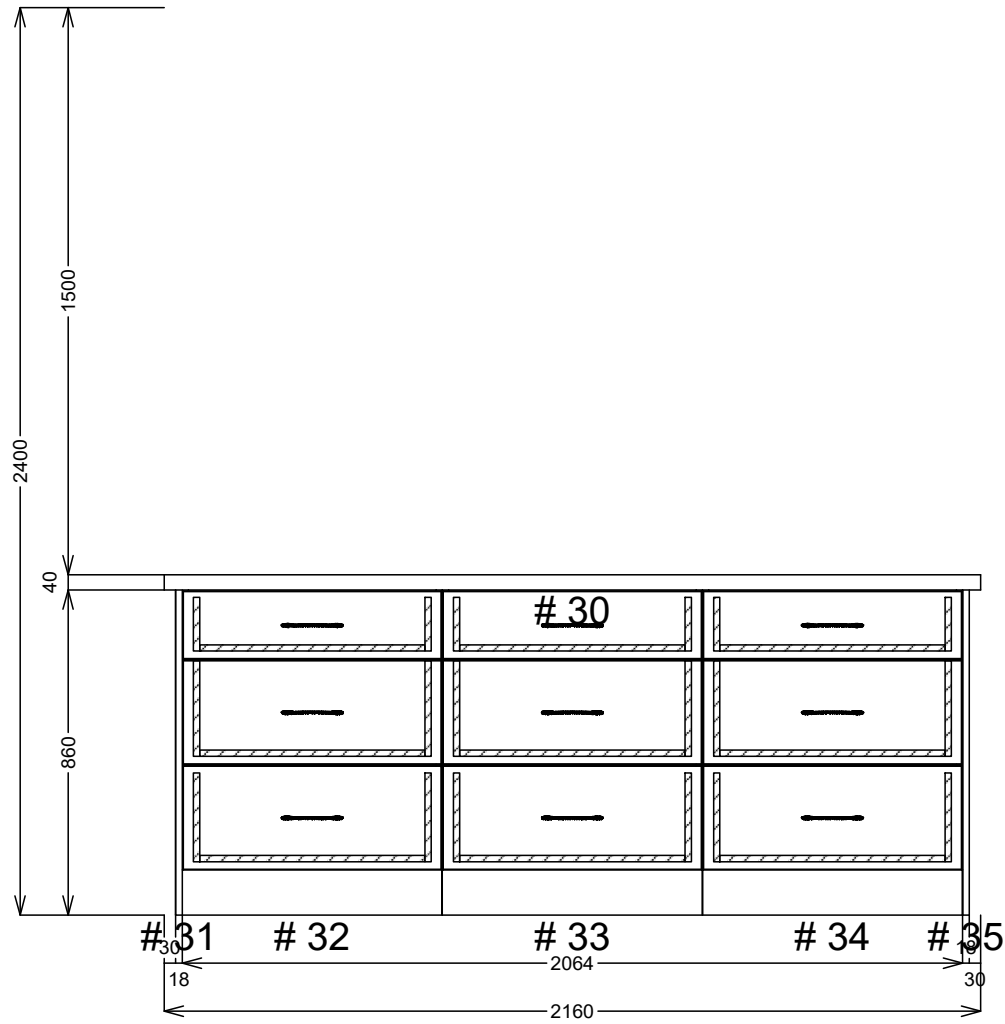

SJ Custom Kitchens	Phone: 0432 101 986	Job #: 001	Site Contact: kieran Mccroy	Date: 03/09/25
	Email: sjcustomkitchens@hotmail.com	Job Name: Default	Site Phone:	Drawn By:
	Web: www.sjcustomkitchens.com	Room #:	Site Address: 16 delatite way skye vic	Drawing #: 4
		Room Name:	City: skye State: Victoria.	Scale: NTS

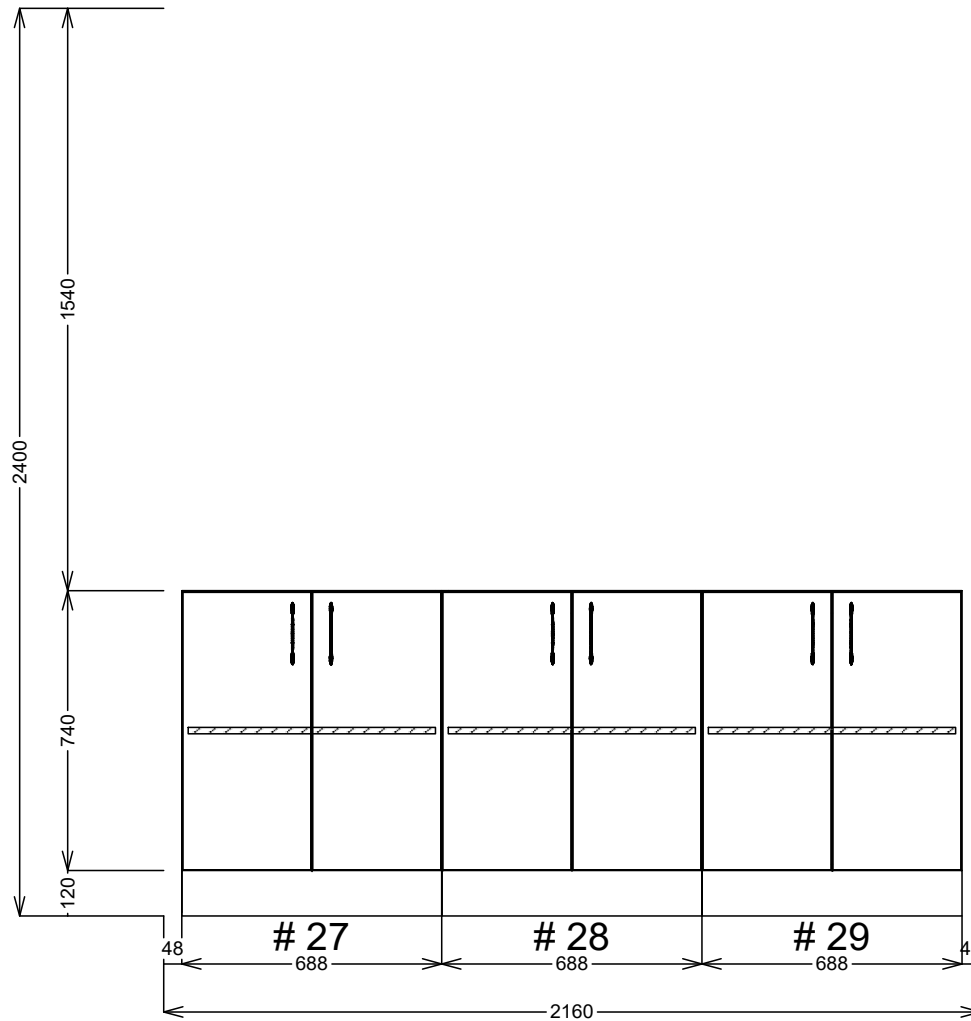

SJ Custom Kitchens	Phone: 0432 101 986	Job #: 001	Site Contact: kieran Mccroy	Date: 03/09/25
	Email: sjcustomkitchens@hotmail.com	Job Name: Default	Site Phone:	Drawn By:
	Web: www.sjcustomkitchens.com	Room #:	Site Address: 16 delatite way skye vic	Drawing #: 5
		Room Name:	City: skye State: Victoria.	Scale: NTS



Phone: 0432 101 986

Job #: 001

Site Contact: kieran Mccroy

Date: 03/09/25

Email: sjcustomkitchens@hotmail.com

Job Name: Default

Site Phone:

Drawn By:

Web: www.sjcustomkitchens.com

Room #:

Site Address: 16 delatite way skye vic

Drawing #: 6


Room Name:

City: skye

State: Victoria.

Scale: NTS

SJ Custom Kitchens

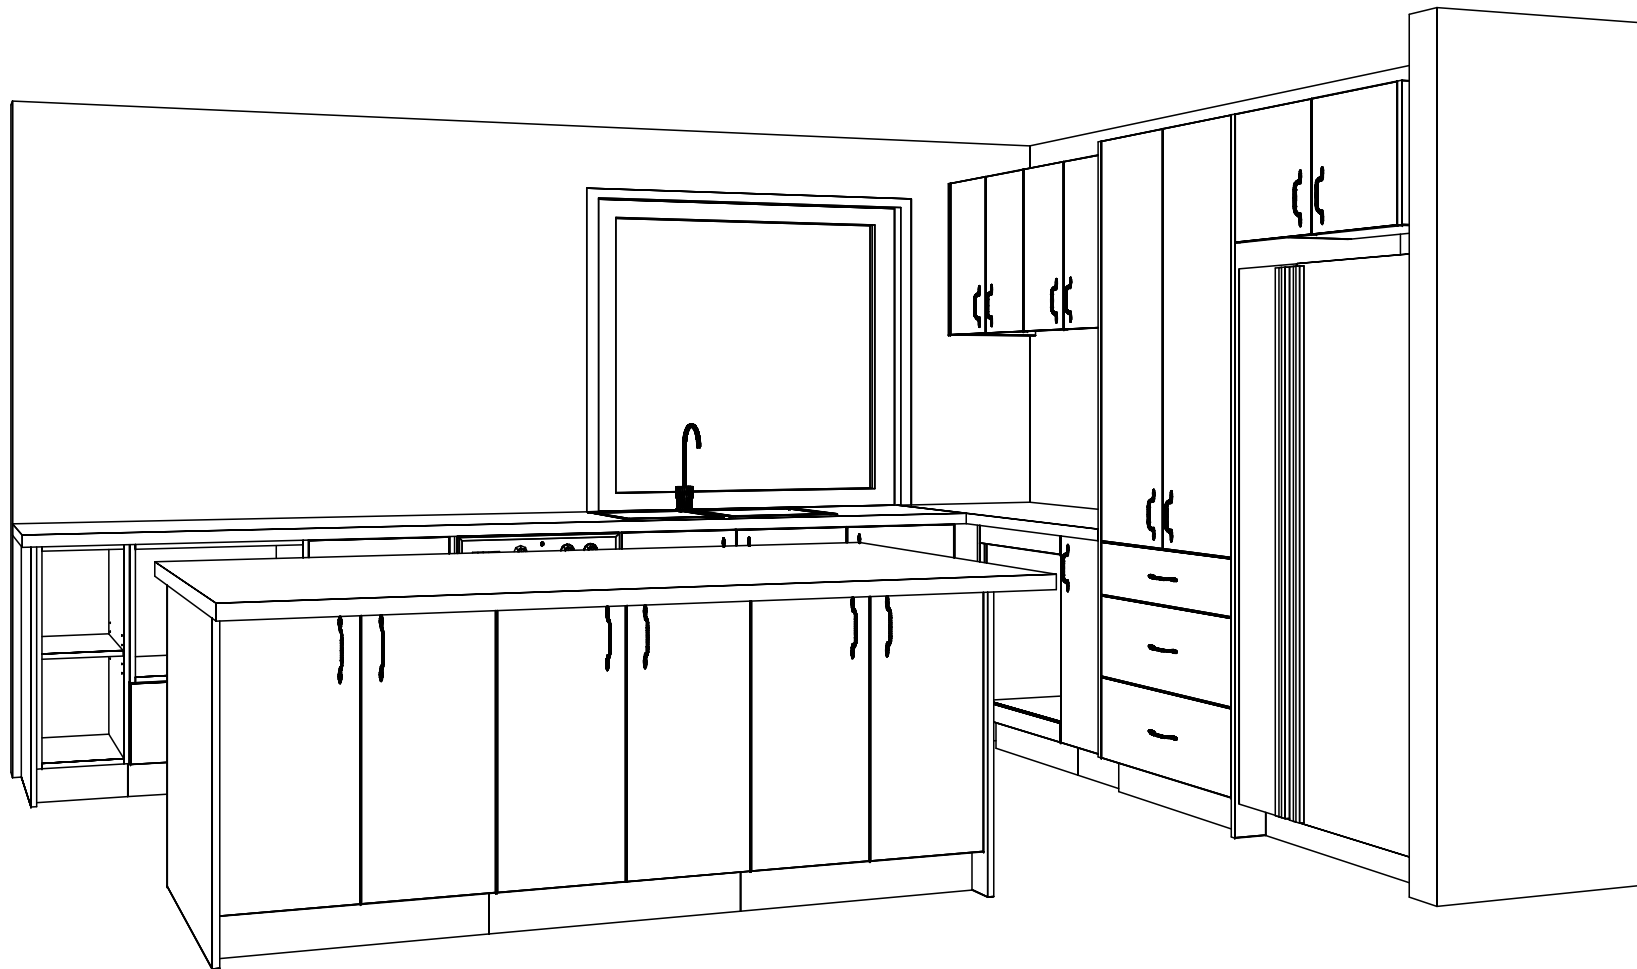

Phone: 0432 101 986

Job #: 001

Site Contact: kieran Mccroy

Date: 03/09/25

Email: sjcustomkitchens@hotmail.com

Job Name: Default

Site Phone:

Drawn By:

Web: www.sjcustomkitchens.com

Room #:

Site Address: 16 delatite way skye vic

Drawing #: 7


Room Name:

City: skye


State: Victoria.

Scale: NTS


SJ Custom Kitchens

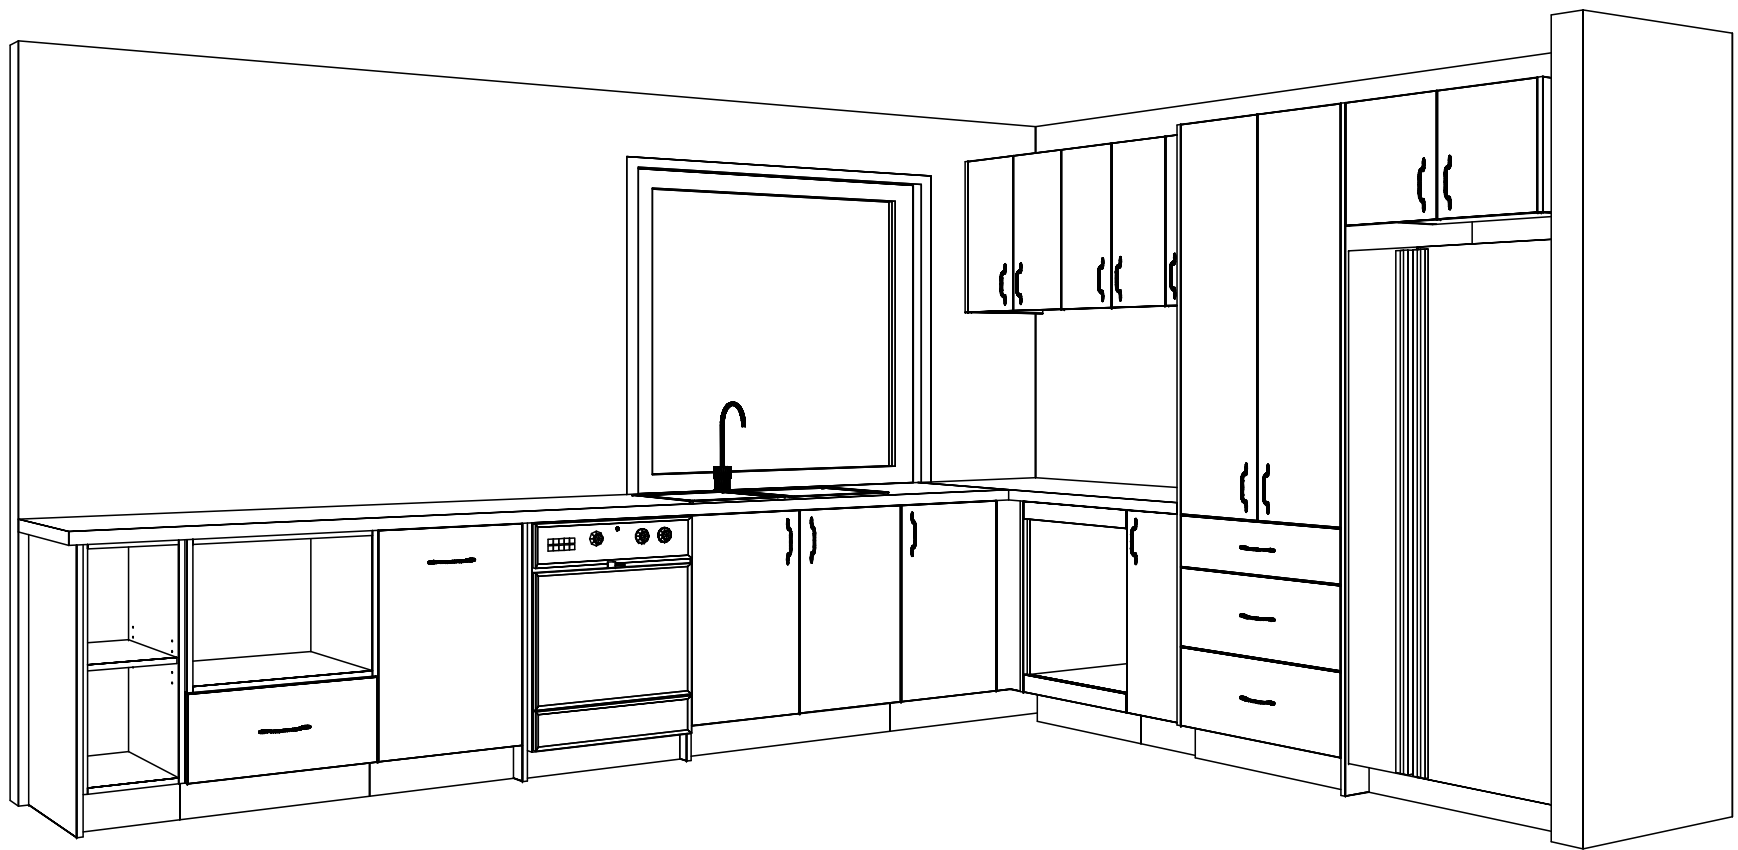


SJ Custom Kitchens	Phone: 0432 101 986	Job #: 001	Site Contact: kieran Mccroy	Date: 03/09/25
	Email: sjcustomkitchens@hotmail.com	Job Name: Default	Site Phone:	Drawn By:
	Web: www.sjcustomkitchens.com	Room #:	Site Address: 16 delatite way skye vic	Drawing #: 8
		Room Name:	City: skye State: Victoria.	Scale: NTS

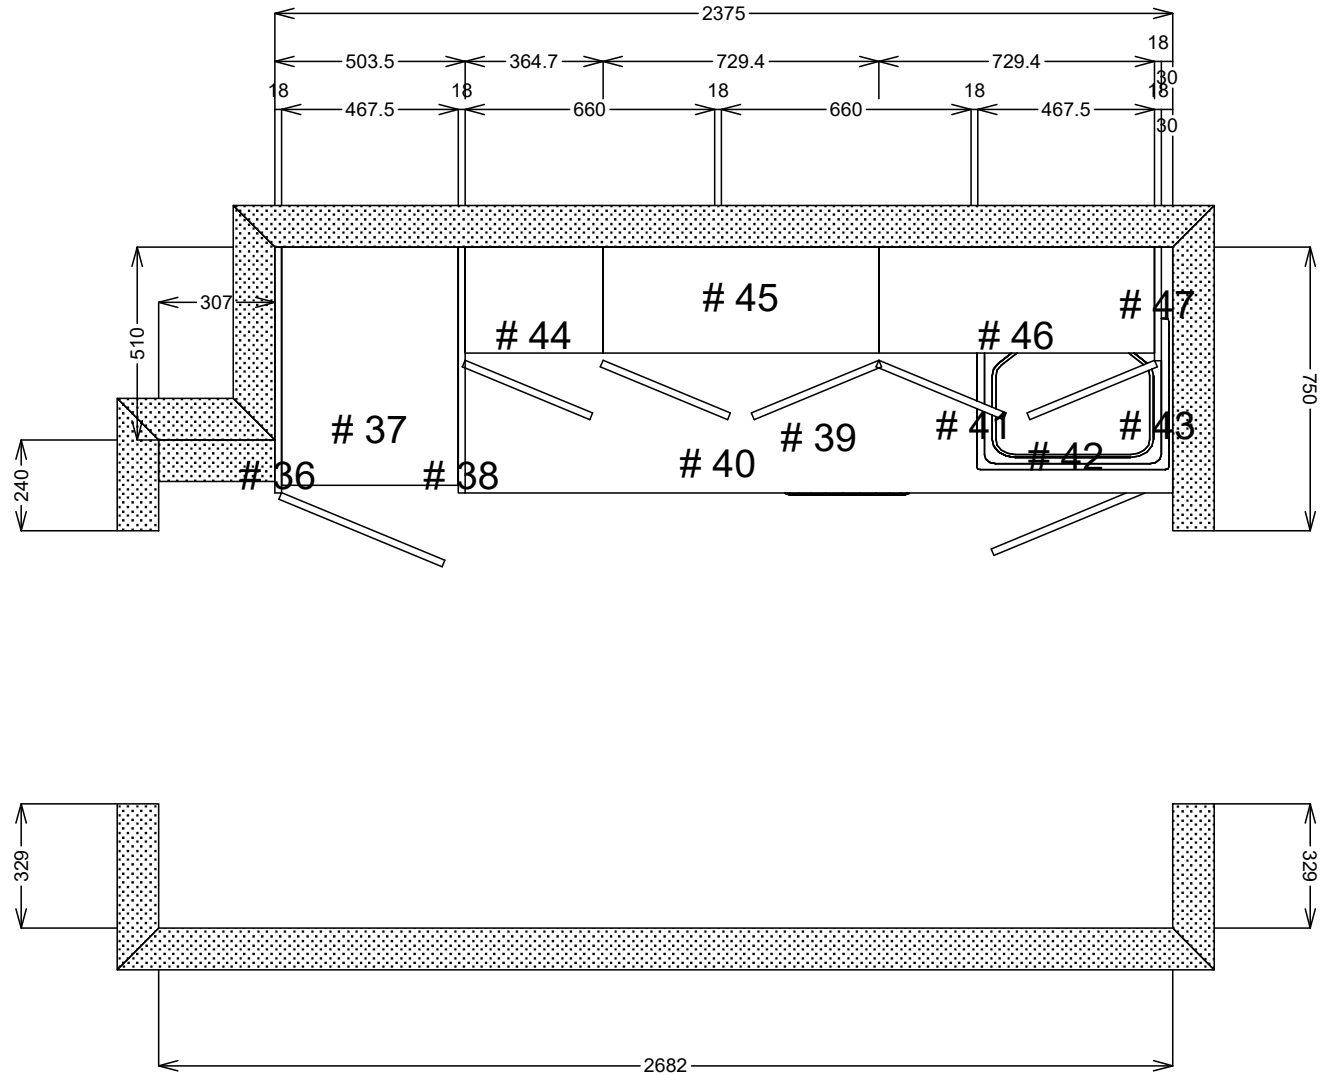

SJ Custom Kitchens	Phone: 0432 101 986	Job #: 001	Site Contact: kieran Mccroy	Date: 03/09/25
	Email: sjcustomkitchens@hotmail.com	Job Name: Default	Site Phone:	Drawn By:
	Web: www.sjcustomkitchens.com	Room #:	Site Address: 16 delatite way skye vic	Drawing #: 9
		Room Name:	City: skye State: Victoria.	Scale: NTS

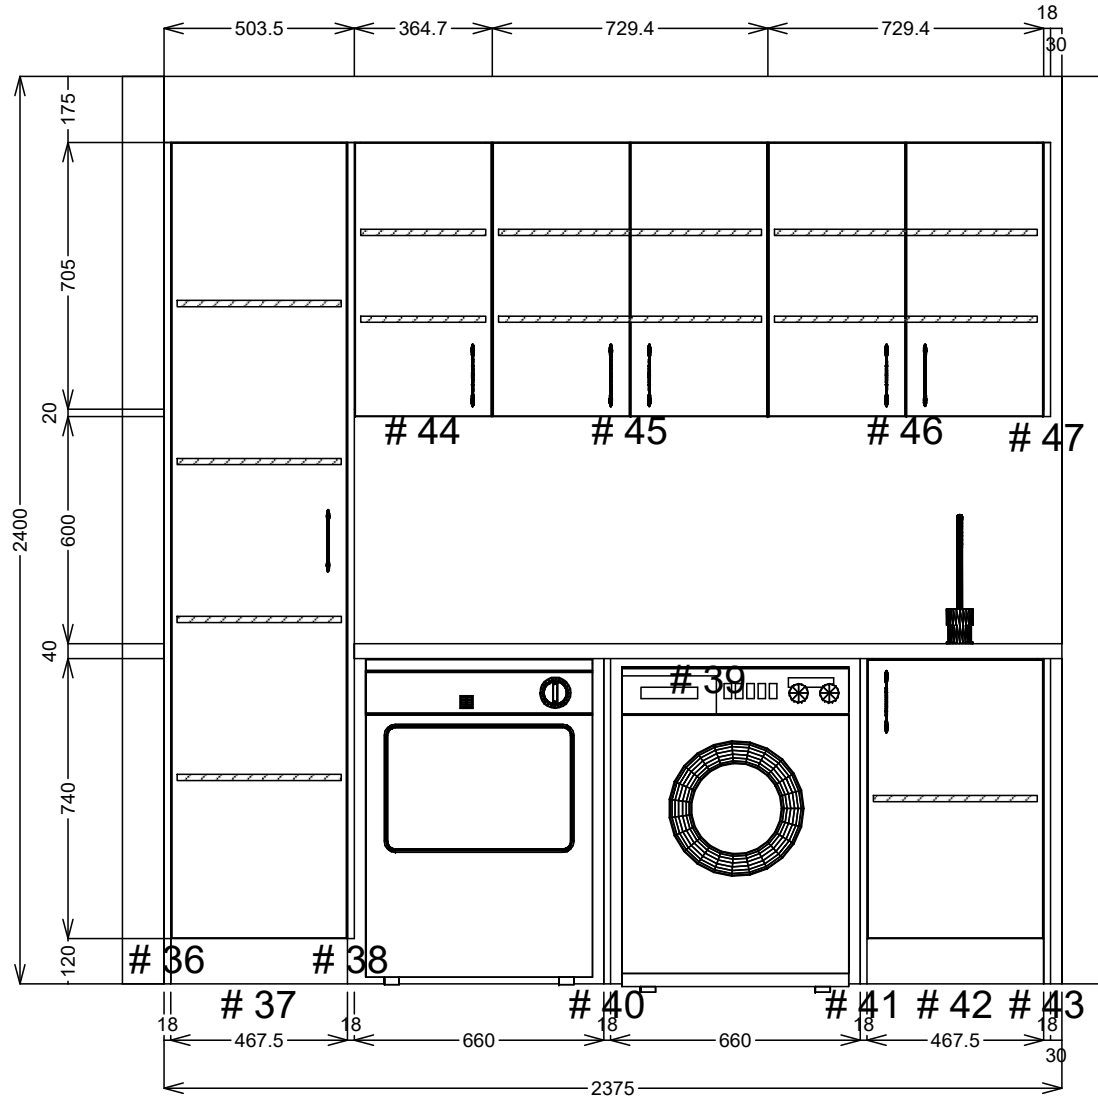

SJ Custom Kitchens	Phone: 0432 101 986	Job #: 001	Site Contact: kieran Mccroy	Date: 03/09/25
	Email: sjcustomkitchens@hotmail.com	Job Name: Default	Site Phone:	Drawn By:
	Web: www.sjcustomkitchens.com	Room #:	Site Address: 16 delatite way skye vic	Drawing #: 10
		Room Name:	City: skye State: Victoria.	Scale: NTS

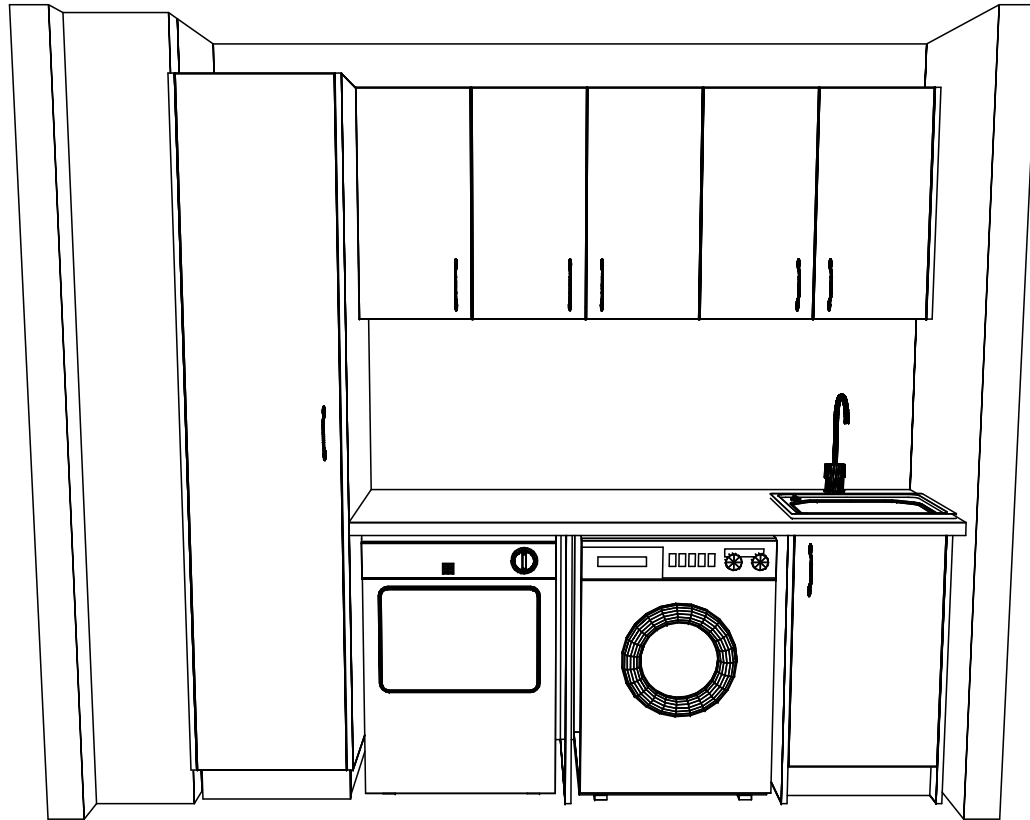

SJ Custom Kitchens	Phone: 0432 101 986	Job #: 001	Site Contact: kieran Mccroy	Date: 03/09/25
	Email: sjcustomkitchens@hotmail.com	Job Name: Default	Site Phone:	Drawn By:
	Web: www.sjcustomkitchens.com	Room #:	Site Address: 16 delatite way skye vic	Drawing #: 11
		Room Name:	City: skye State: Victoria.	Scale: NTS