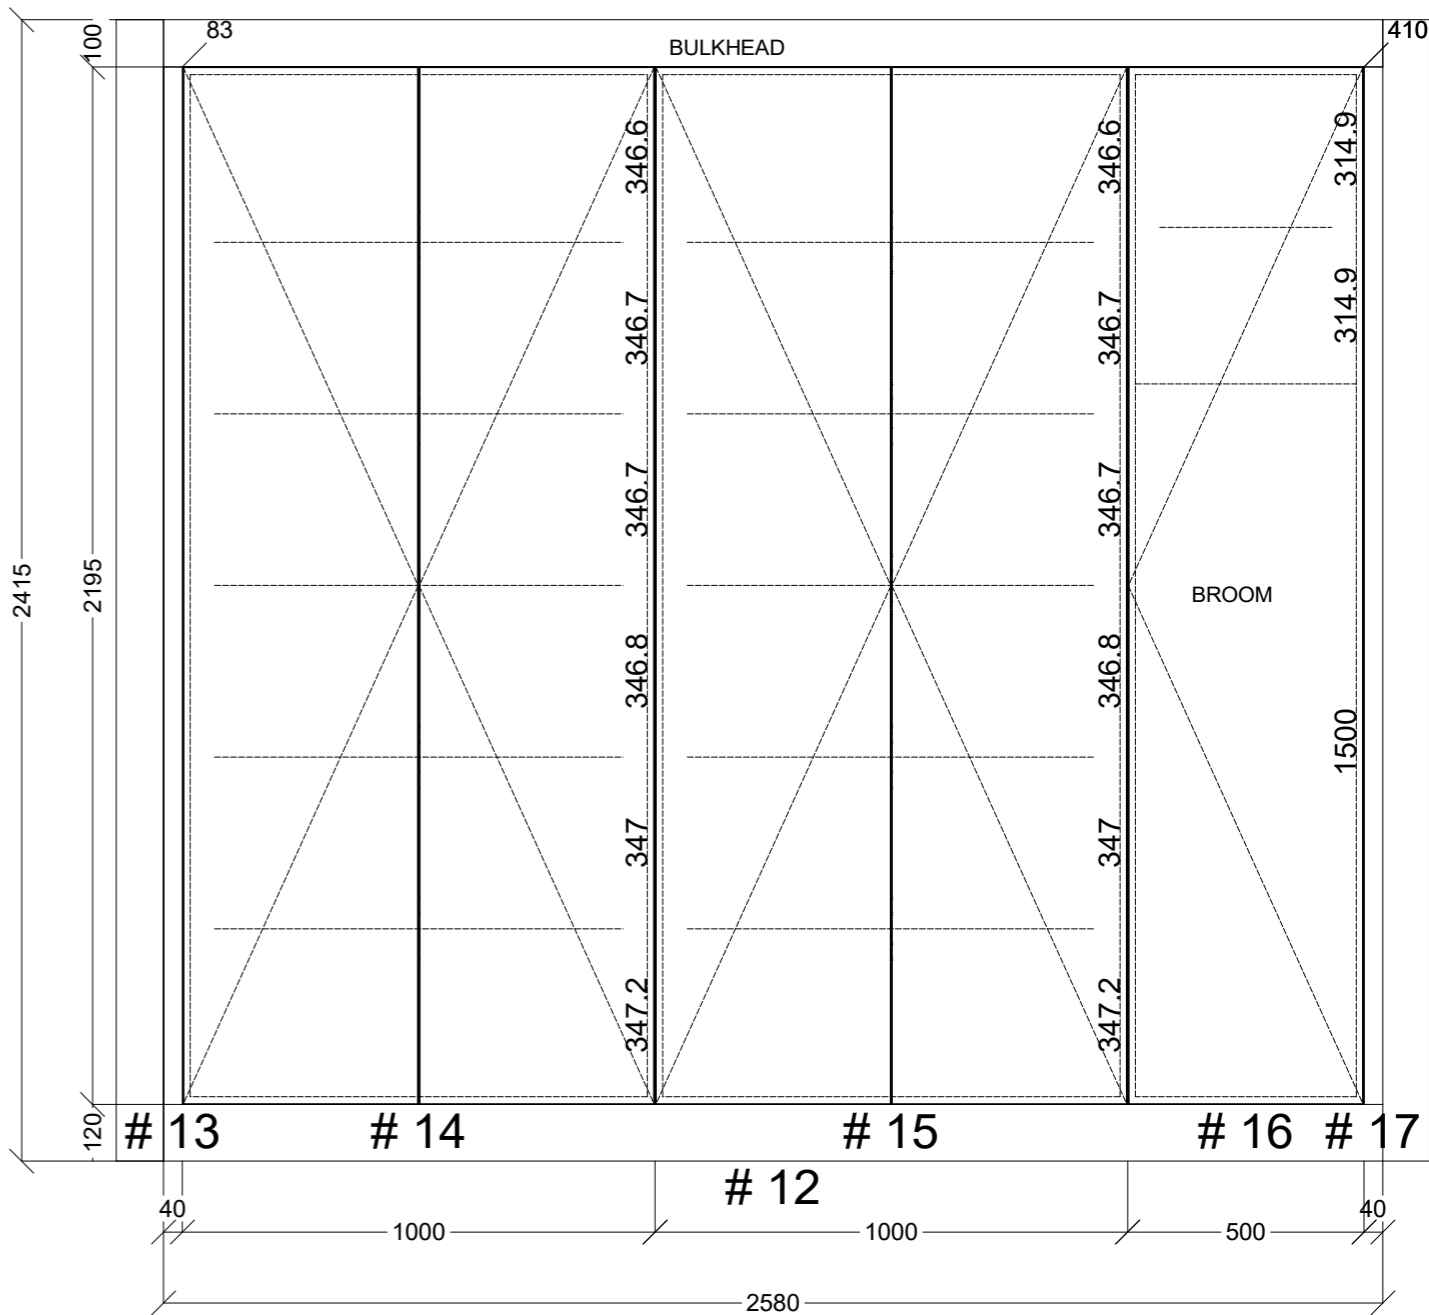
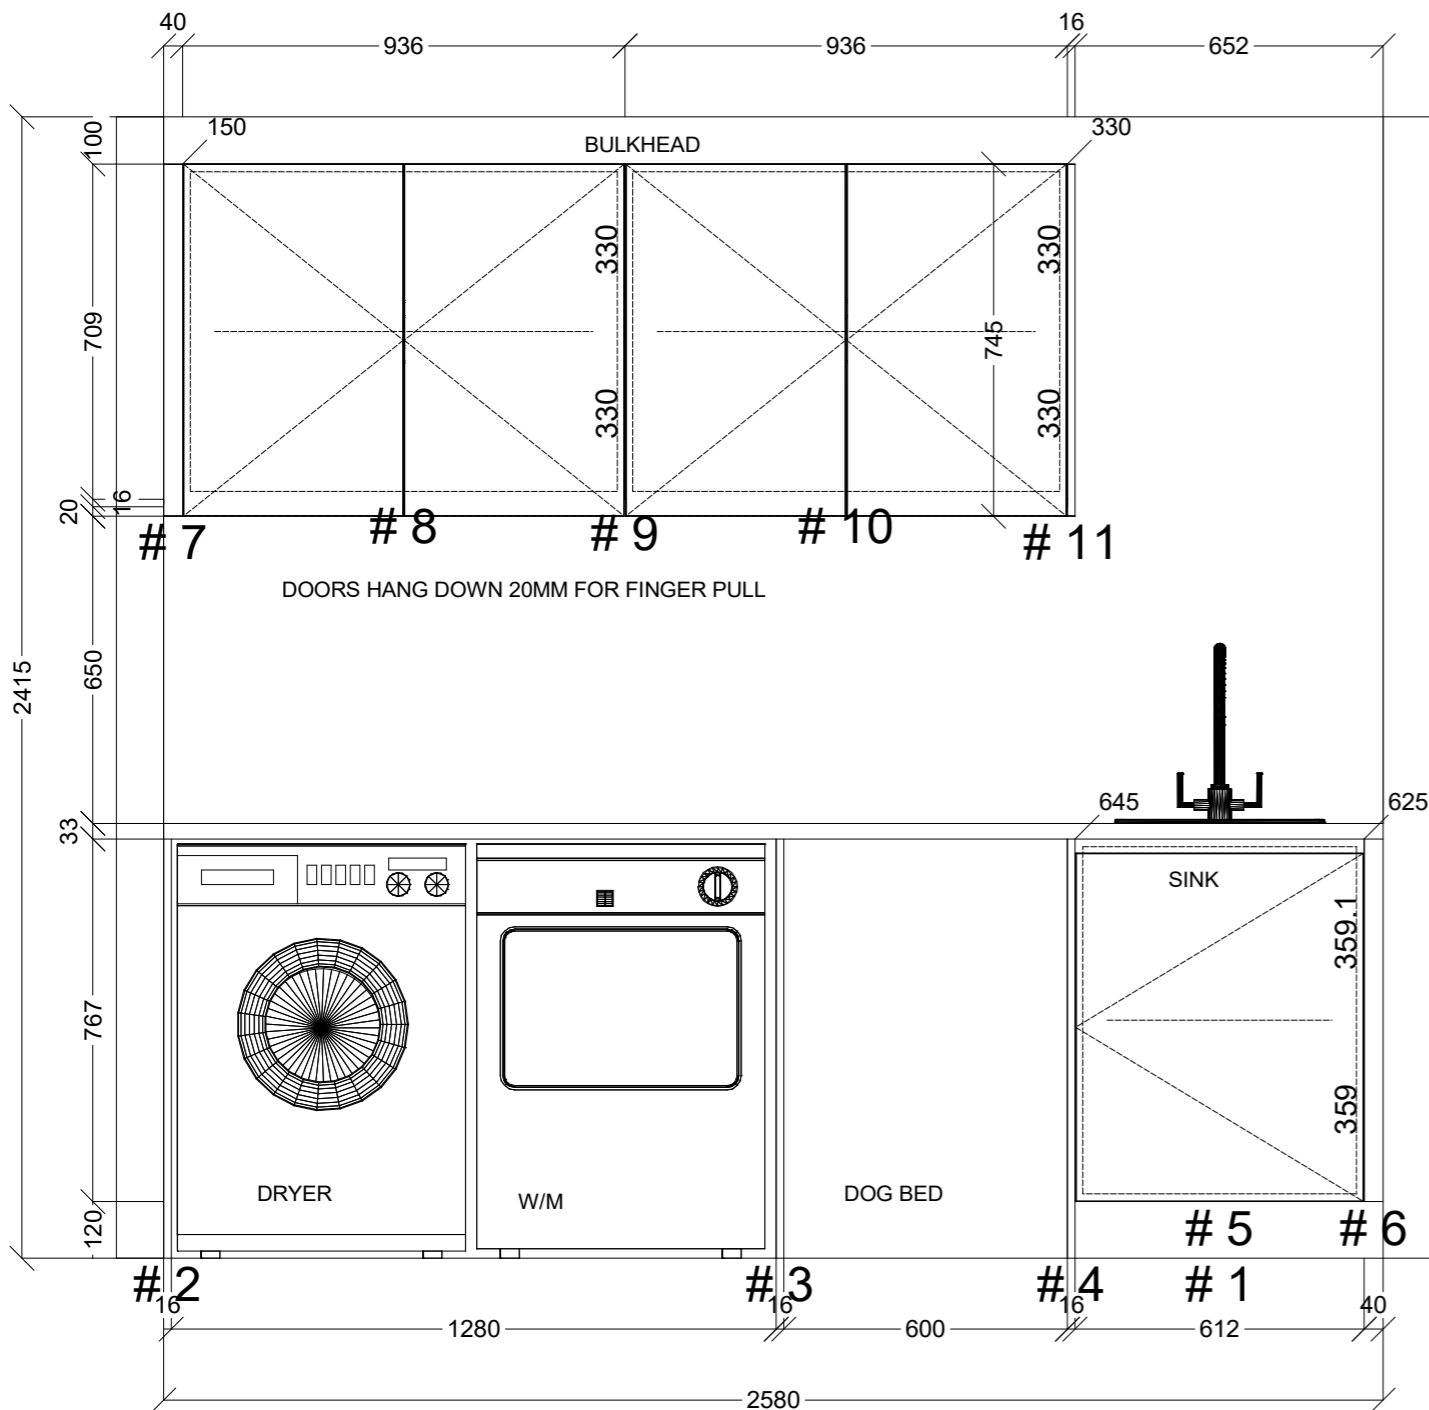
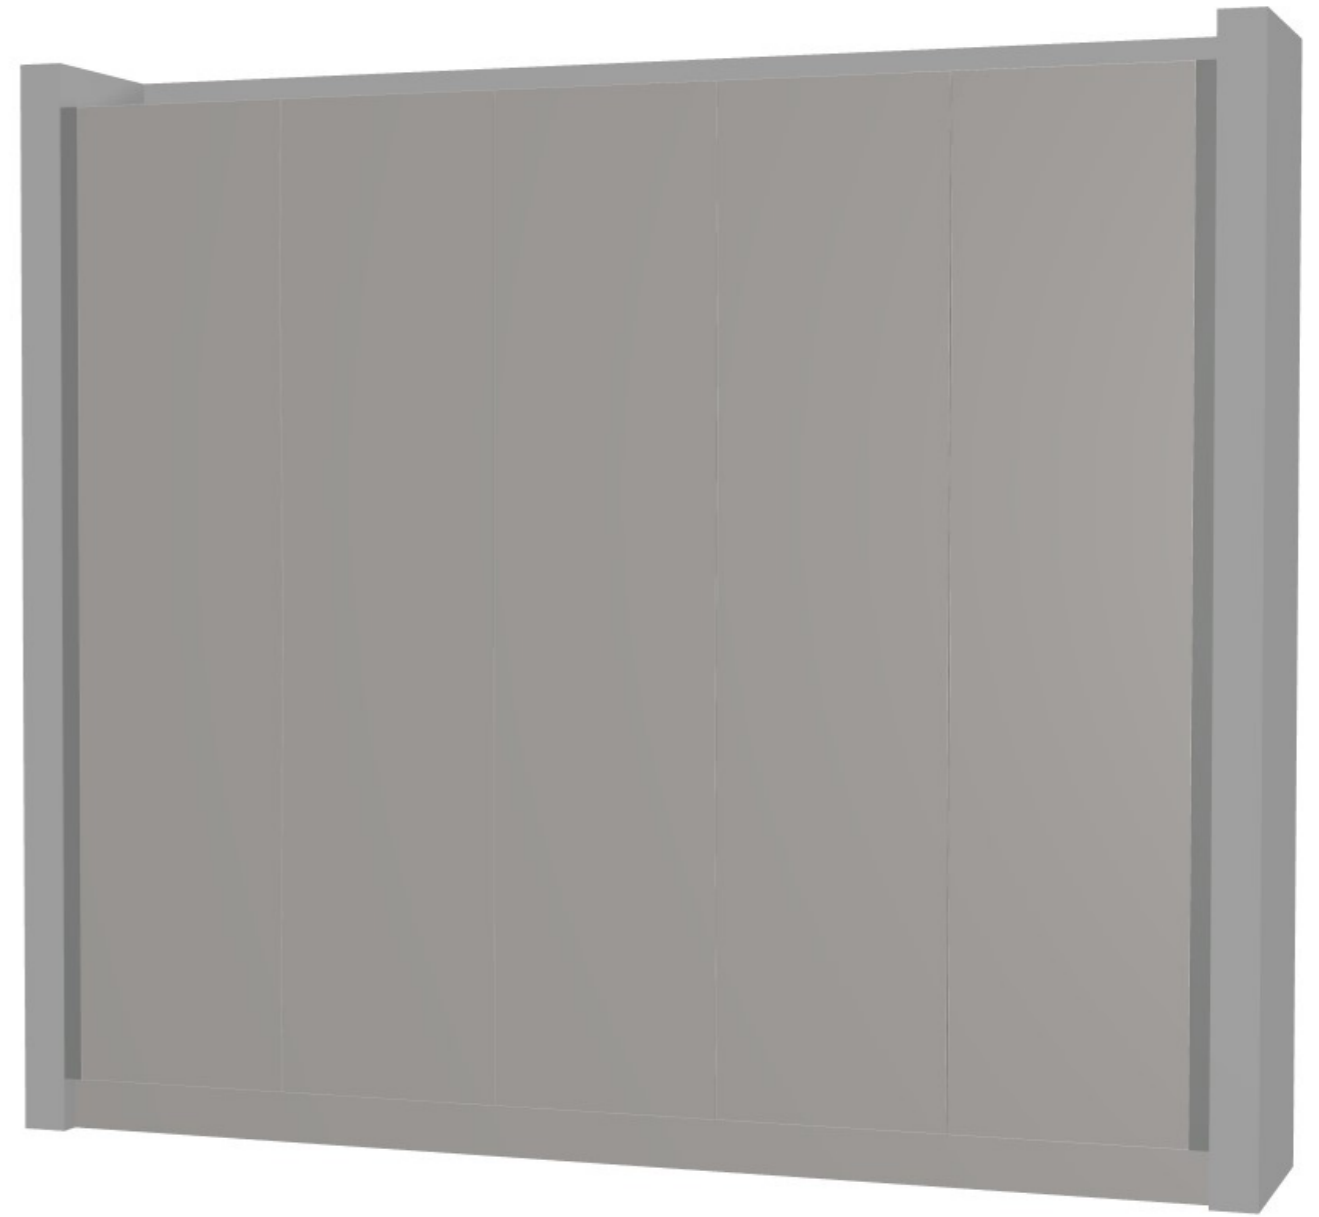

 CONNECT KITCHENS	Client: HOME TO GARDEN		Door and panels style/colour: BLOSSOM WHITE MATT		Sheet 1 of 3
	Room: LAUNDRY	Benchtop Colour: CHAMBORD MATT		Drawer slides:	Carcass: WHITE HMR
	Date: 04/09/25	Address: 12 MILTON CT ASPENDALE GARDENS	Handles Item No: 45 'INGERPULL/PTO		Approved by:

TALL SECTION PUSH TO OPEN



	Client: HOME TO GARDEN		Door and panels style/colour: BLOSSOM WHITE MATT		Sheet 2 of 3
	Room: LAUNDRY	Benchtop Colour: CHAMBORD MATT		Drawer slides:	Carcass: WHITE HMR
	Date: 04/09/25	Address: 12 MILTON CT ASPENDALE GARDENS		Handles Item No: 45 'INGERPULL/PTO	Approved by:



 CONNECT KITCHENS	Client: HOME TO GARDEN		Door and panels style/colour: BLOSSOM WHITE MATT		Sheet 3 of 3
	Room: LAUNDRY	Benchtop Colour: CHAMBORD MATT		Drawer slides:	Carcass: WHITE HMR
	Date: 04/09/25	Address: 12 MILTON CT ASPENDALE GARDENS	Handles Item No: 45 'INGERPULL/PTO		Approved by: